


Last Saved: 2022-04-18 10:14:01 AM  
 File Location: Z:\Project\1981-20\_ZIBI Infrastructure\_Central\Chaudiere West\Drawings\SPA\SPA01\1981-20\_ZIBI Chaudiere West\_West\SPA01(Terrace).dwg

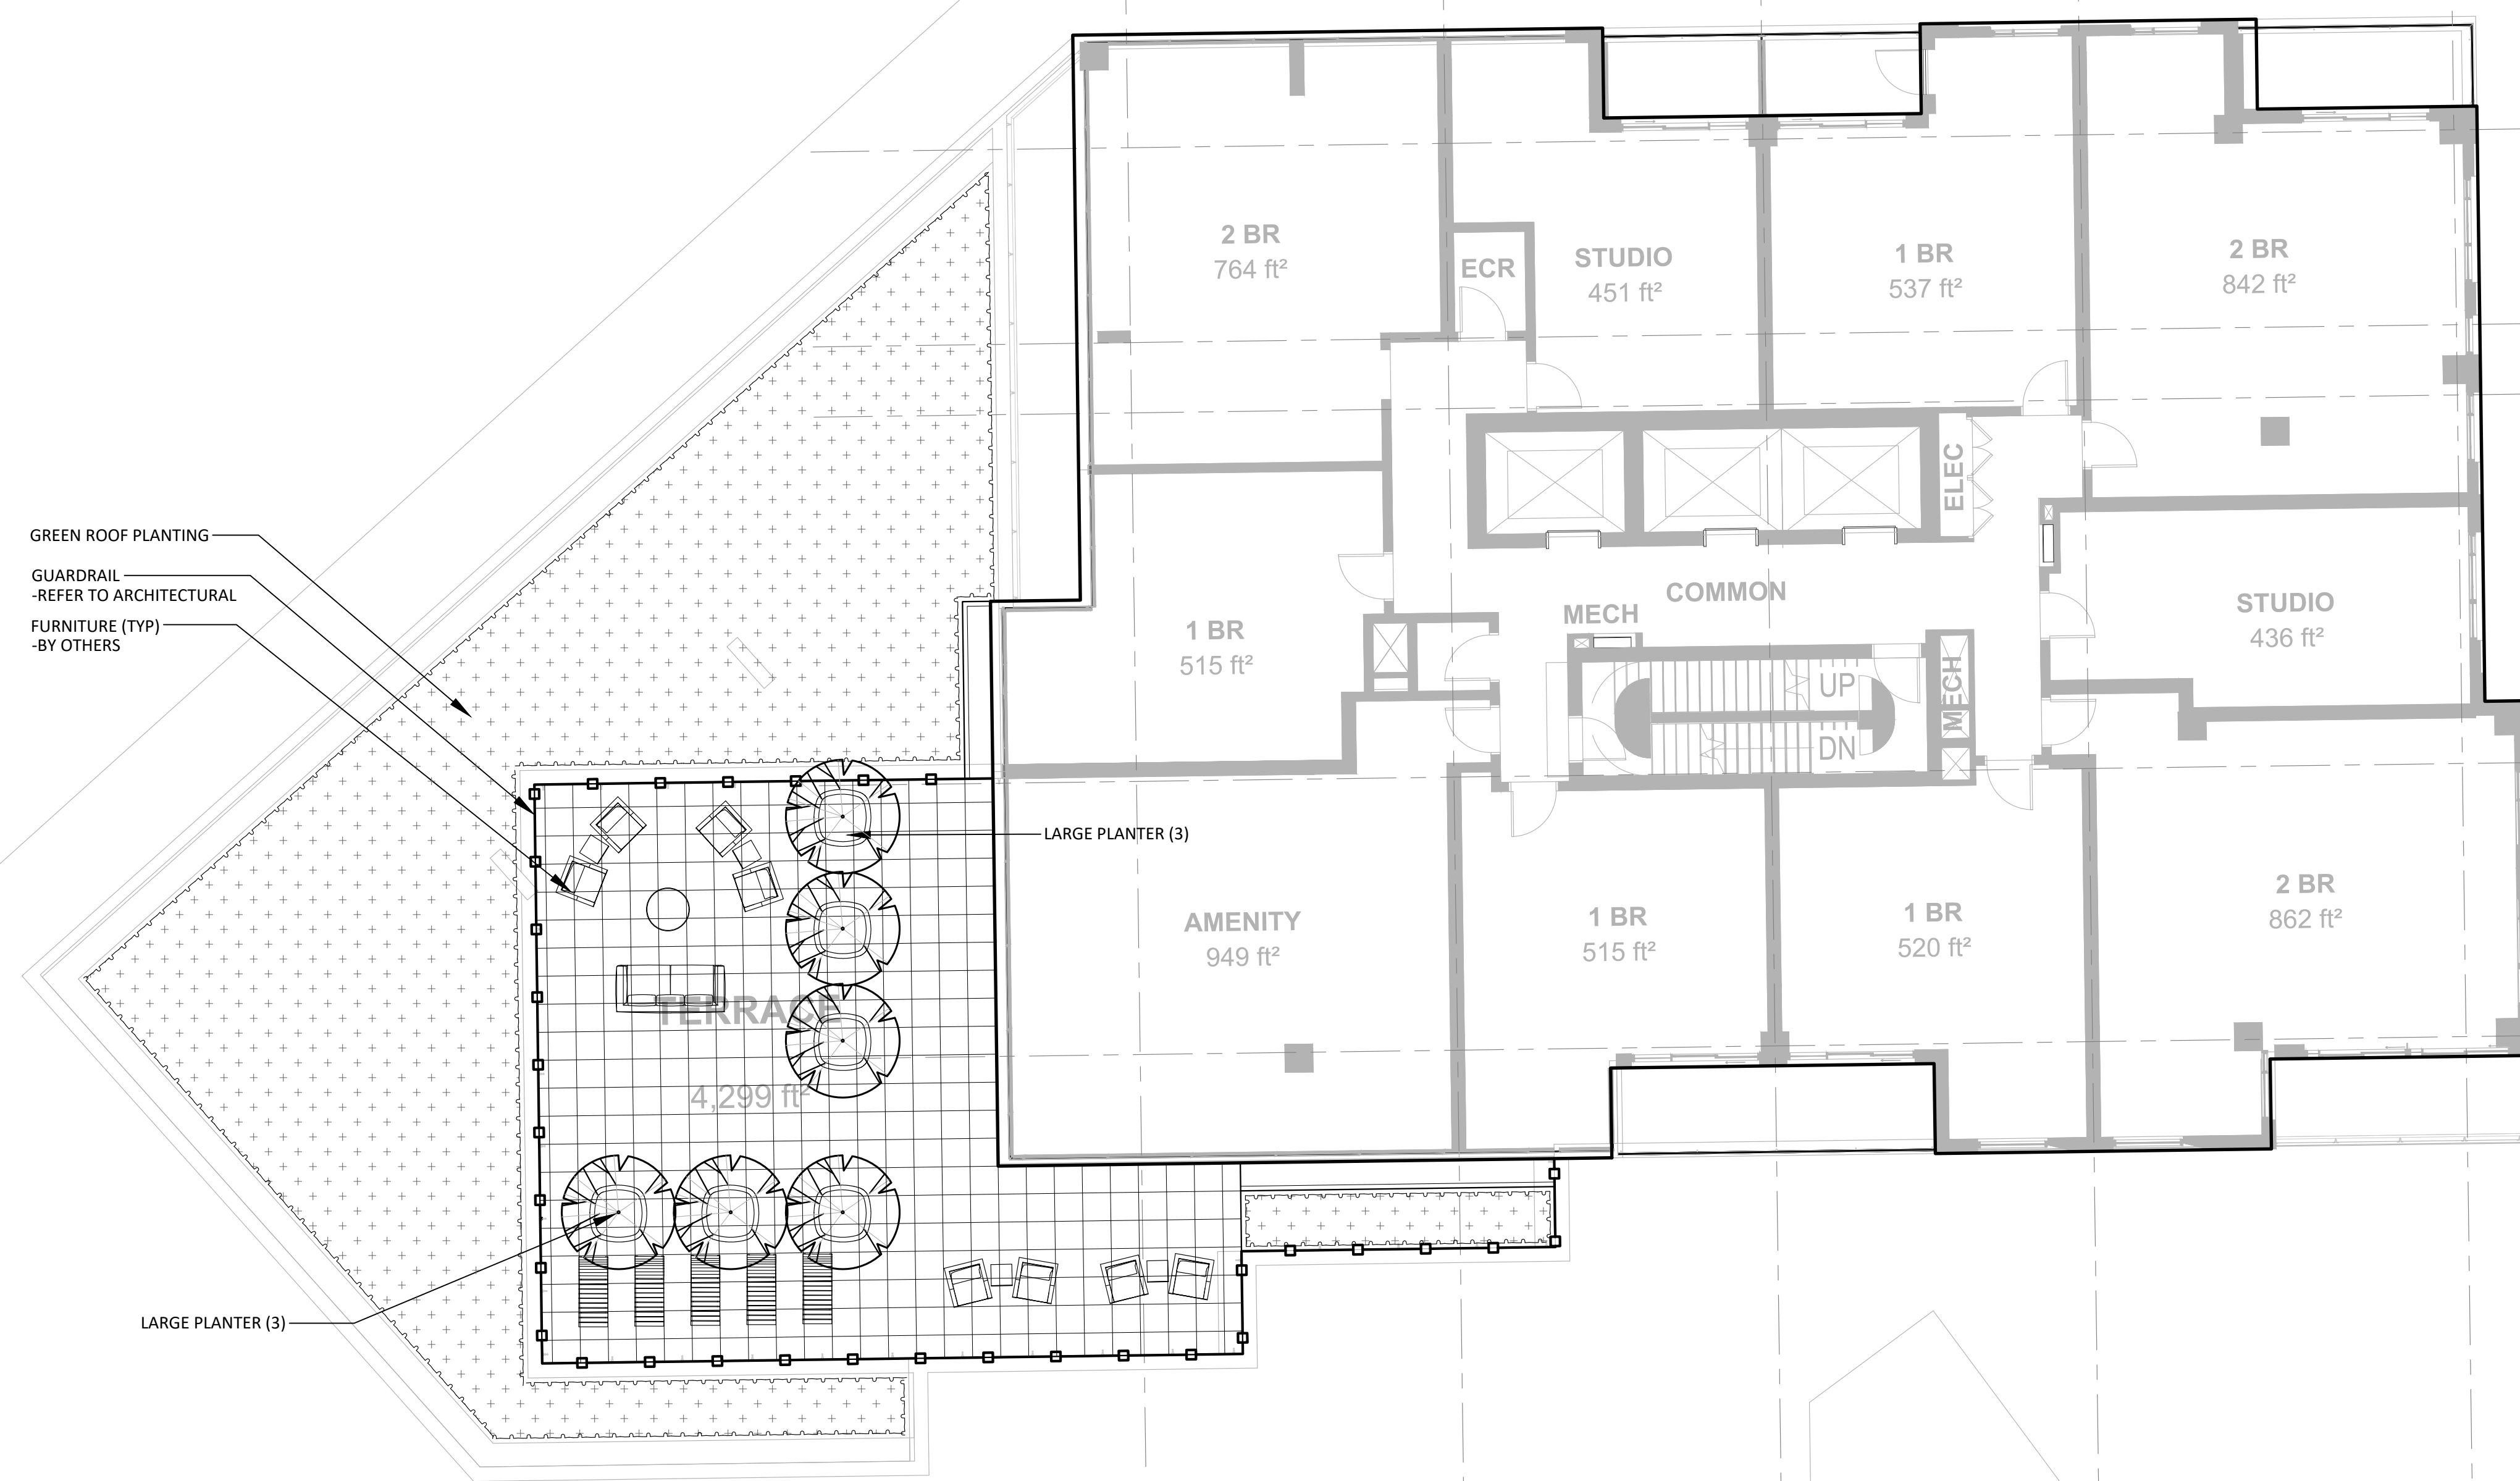

GREEN ROOF PLANTING  
 GUARDRAIL  
 -REFER TO ARCHITECTURAL  
 FURNITURE (TYP)  
 -BY OTHERS

LARGE PLANTER (3)

LARGE PLANTER (3)


4,299 ft²




**GENERAL NOTES:**

1. All measurements in millimeters unless specified otherwise. Do not scale drawing. All drawings to be read in conjunction with written specifications.
2. Copyright reserved. This drawing is the exclusive property of CSW Landscape Architects Ltd. and shall not be used without the consent thereof.
3. This Drawing may not be used for construction until signed by the landscape architect. It is the responsibility of the contractor to:
  - check and verify all dimensions on site;
  - report all errors and/or omissions to the landscape architect;
  - comply with all pertinent codes and by-laws;
  - check and verify locations of all underground services with all local utilities prior to any digging.
4. Proposed grades are to be read in conjunction with landscape, architectural, and engineering drawings. Report any discrepancies to the Construction Manager.


No.	Revision	Date
3	ISSUED FOR SPA	19 APR 2022
2	ISSUED FOR COORDINATION	11 APR 2022
1	ISSUED FOR COORDINATION	11 MAR 2022

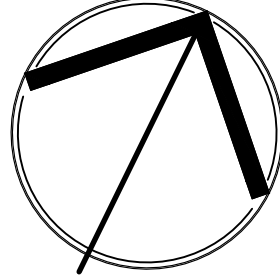North: 

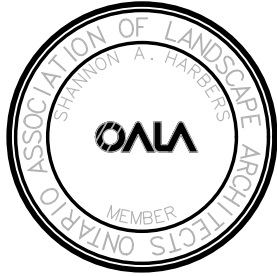Stamp: 

**CSW** Landscape Architecture  
 Urban Design  
 Site Planning  
 Recreation and Park Planning  
 Project Management

319 McRae Avenue, Suite 502, Ottawa, Ontario, K1Z 0B9  
 Tel: (613) 729-4536

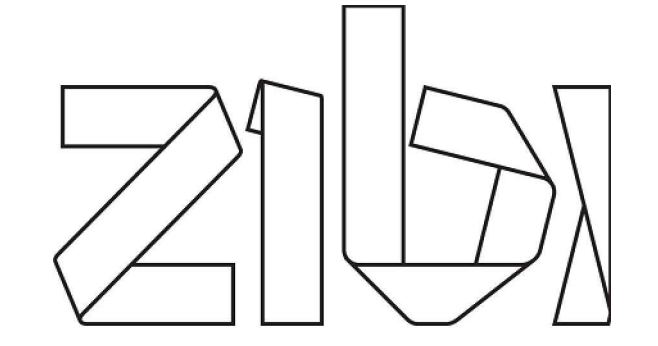

Project:  
**ZIBI BLOCK 204**

Chaudière Island West  
 OTTAWA, ONTARIO

Drawing:  
**LANDSCAPE PLAN  
 TENTH LEVEL**

Scale: 1:100	Date: March 2022
Design By: SC/SMc	Drawn By: SMc
Project Number: 1981-20	Sheet Number: L2.2