




# 2475 REGINA STREET FUNCTIONAL GRADING AND SERVICING PLAN

OCTOBER 2022

Project Number: 160401689

KEY PLAN N.T.S

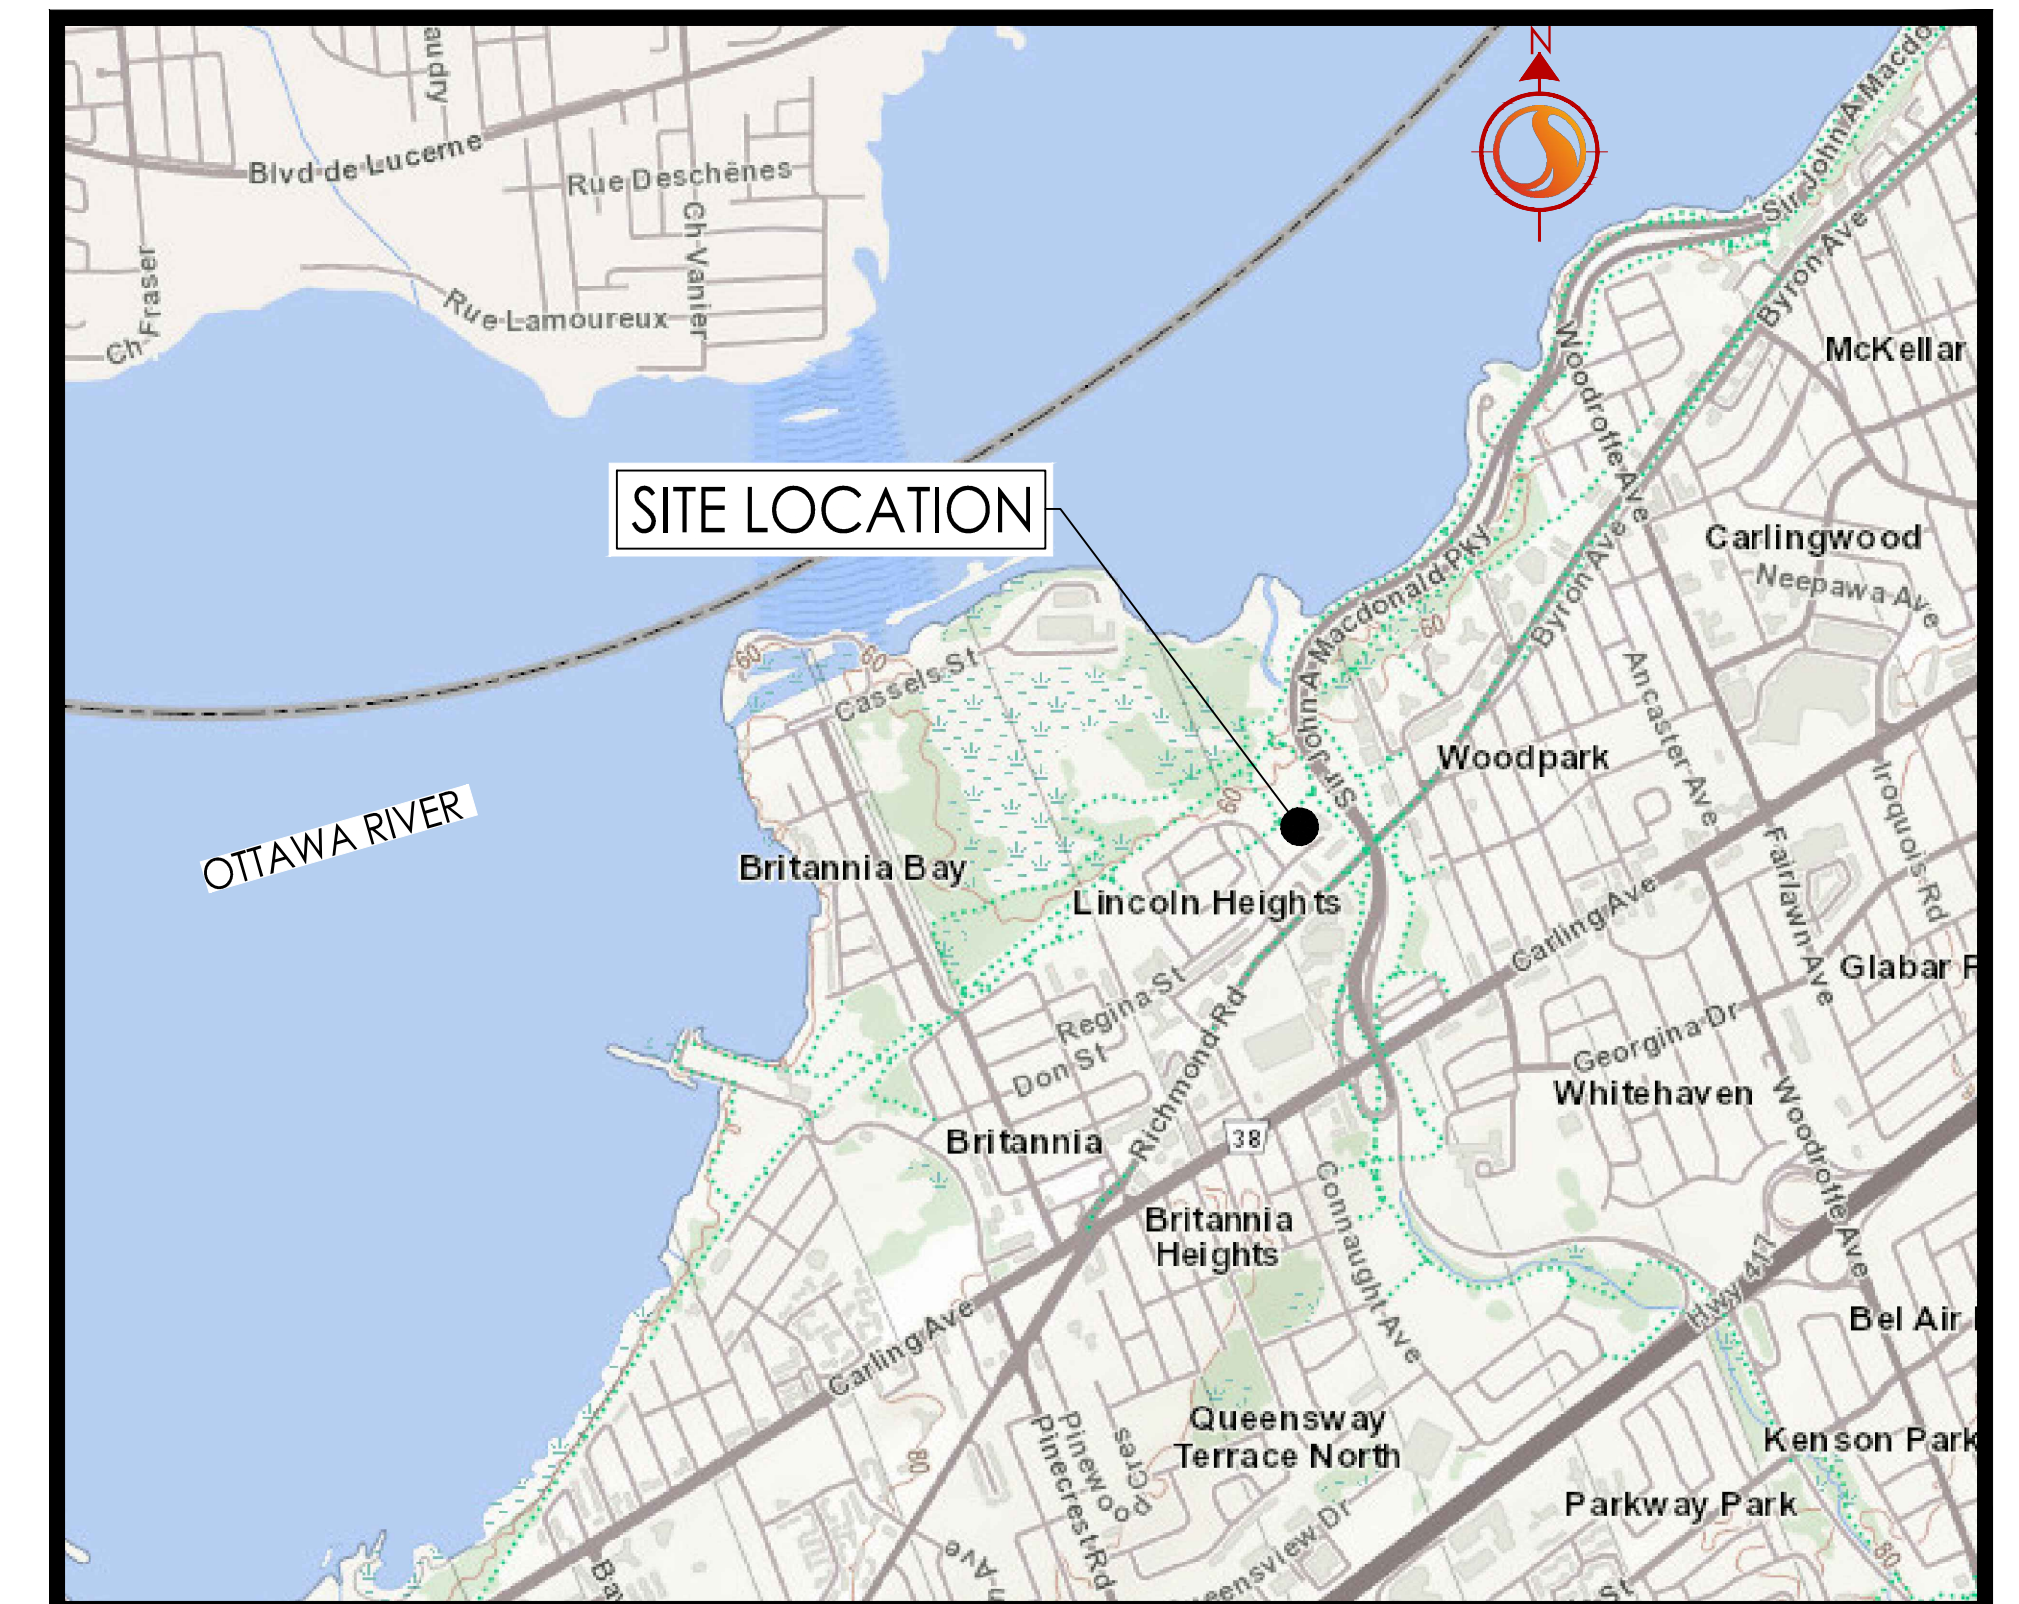

| INDEX     |   |
|-----------|---|
| SHEET NO. | DESCRIPTION   |
| 1 OF 5    | SSP-1 - FUNCTIONAL SITE SERVICING PLAN                |
| 2 OF 5    | GP-1 - FUNCTIONAL GRADING PLAN                        |
| 3 OF 5    | EC-1 - FUNCTIONAL EROSION CONTROL PLAN & DETAIL SHEET |
| 4 OF 5    | SD-1 - FUNCTIONAL STORM DRAINAGE PLAN                 |
| 5 OF 5    | SA-1 - FUNCTIONAL SANITARY DRAINAGE PLAN              |