


Stantec Consulting Ltd.
400 - 1331 Clyde Avenue
Ottawa ON
Tel. 613.722.4420
www.stantec.com

Copyright Reserved
The Contractor shall verify and be responsible for all dimensions. DO NOT scale the drawing - any errors or omissions shall be reported to Stantec without delay.
The Copyrights to all designs and drawings are the property of Stantec. Reproduction or use for any purpose other than that authorized by Stantec is forbidden.

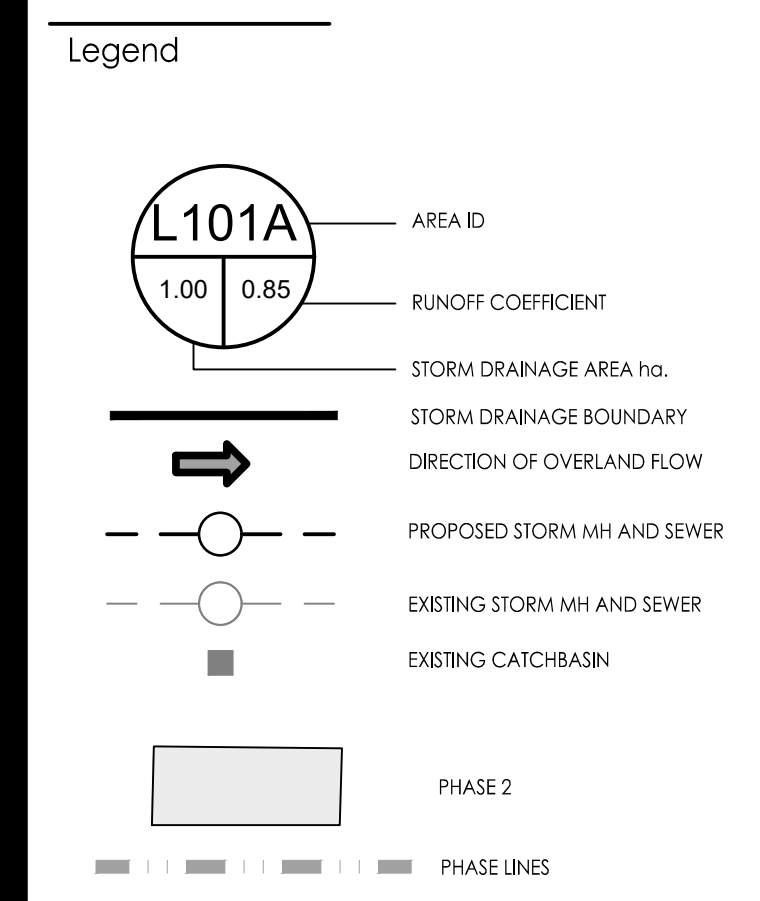

Revision	By	Appd.	YY.MM.DD
2	JP	DT	22.10.21
1	JP	DT	22.05.18

Permit-Seal	JP	DT	JP	22.04.18
File Name: 160401689-FSG.dwg	Dwn.	Chkd.	Dgn.	YY.MM.DD

Client/Project
WINDMILL DEVELOPMENT GROUP LTD.

2475 REGINA STREET

Ottawa, ON

Title
FUNCTIONAL STORM DRAINAGE PLAN

Project No. 160401689	Scale 1:300	Sheet 9	Revision 15m
Drawing No. SD-1	Sheet 4 of 5	Revision 2	

C:\Users\jphughes\AppData\Local\Temp\A-348481_160401689-FSG.dwg
2022/10/25 10:21:16 AM
160401689-FSG.dwg