




2475 REGINA STREET FUNCTIONAL GRADING AND SERVICING PLAN

MAY 2022

Project Number: 160401689

KEY PLAN N.T.S

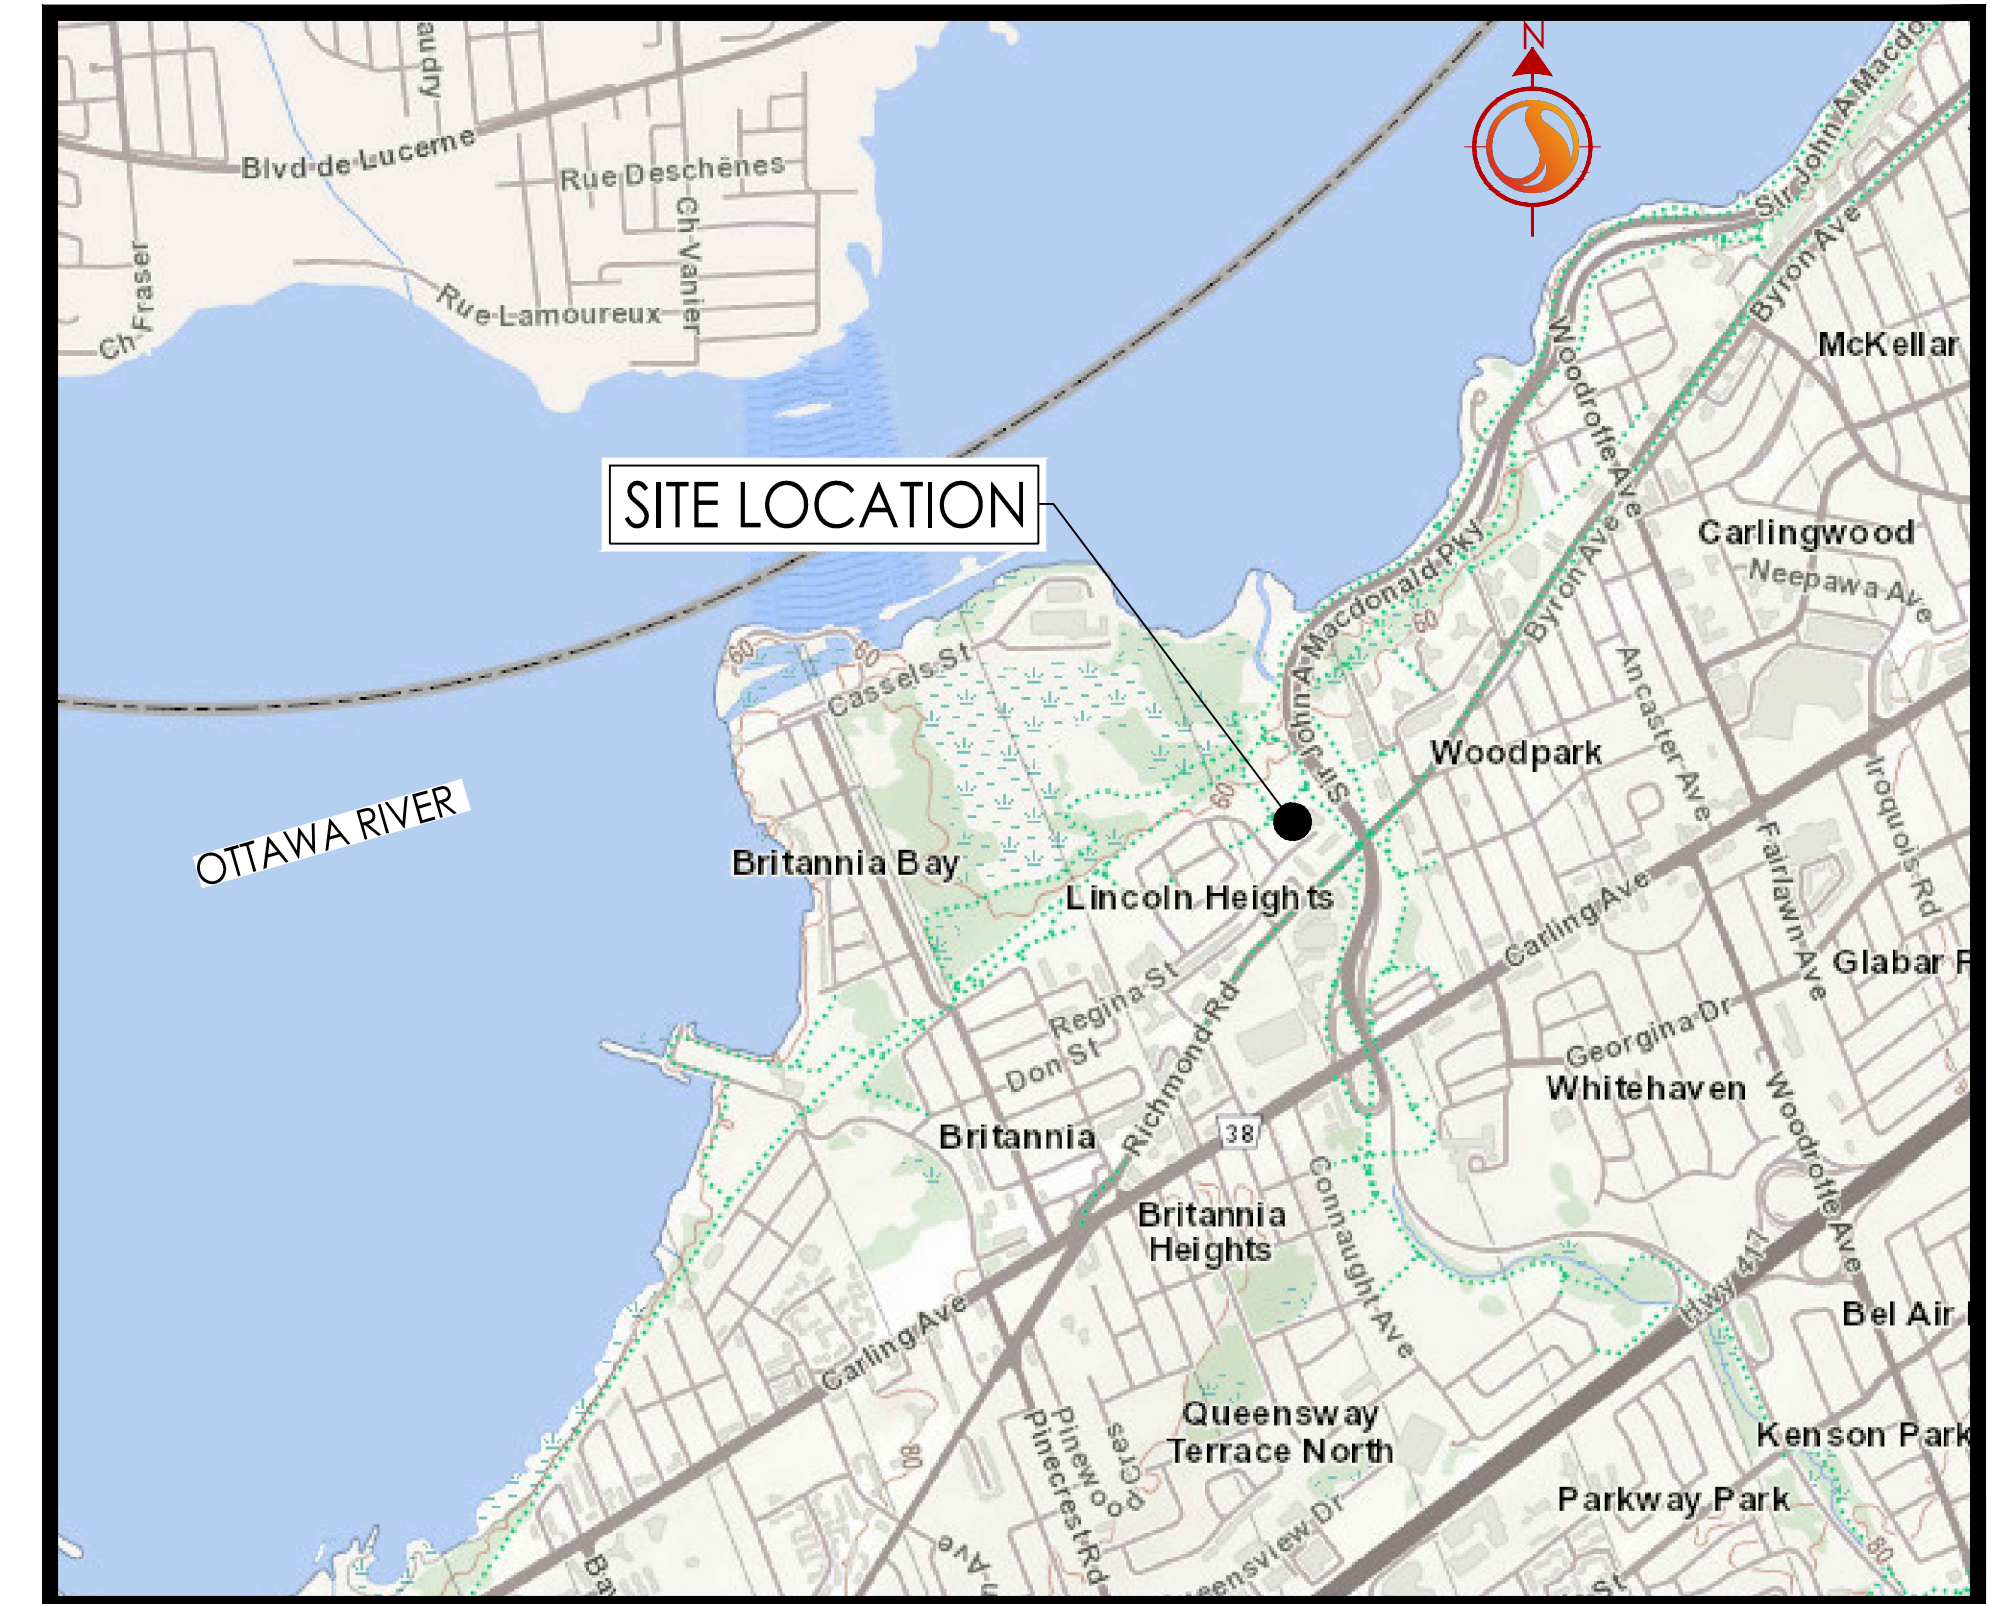

INDEX	
SHEET NO.	DESCRIPTION
1 OF 5	SSP-1 - FUNCTIONAL SITE SERVICING PLAN
2 OF 5	GP-1 - FUNCTIONAL GRADING PLAN
3 OF 5	EC-1 - FUNCTIONAL EROSION CONTROL PLAN & DETAIL SHEET
4 OF 5	SD-1 - FUNCTIONAL STORM DRAINAGE PLAN
5 OF 5	SA-1 - FUNCTIONAL SANITARY DRAINAGE PLAN