



1 North Elevation
A.300 | 1:200



2 EAST ELEVATION
A.300 | 1:200



3 SOUTH ELEVATION
A.300 | 1:200



4 WEST ELEVATION
A.300 | 1:200

STAMP

| REV | DATE | ISSUE |
|-----|------------|-----------------------------------|
| 16 | 2023-05-04 | Issued for Site Plan Resubmission |
| 14 | 2022-11-29 | Issued for Site Plan Resubmission |
| 10 | 2022-05-24 | Issued for Site Plan Control |
| 7 | 2021-11-23 | Issued for Coordination |
| 5 | 2021-11-03 | Issued for Coordination |

NOTES

1. OWNERSHIP OF THE COPYRIGHT OF THE DESIGN AND THE WORKS EXECUTED FROM THE DESIGN REMAINS WITH CSV ARCHITECTS, AND MAY NOT BE REPRODUCED IN ANY FORM WITHOUT THE WRITTEN CONSENT OF CSV ARCHITECTS.
2. THE DRAWINGS, PRESENTATIONS AND SPECIFICATIONS AS INSTRUMENTS OF SERVICE ARE AND SHALL REMAIN THE PROPERTY OF CSV ARCHITECTS. THEY ARE NOT TO BE USED BY THE CLIENT ON OTHER PROJECTS OR ON EXTENSIONS TO THIS PROJECT WITHOUT THE WRITTEN CONSENT OF CSV ARCHITECTS.
3. THIS DRAWING IS TO BE READ IN CONJUNCTION WITH ALL OTHER PROJECT DRAWINGS AND SPECIFICATIONS.
4. DO NOT SCALE DRAWINGS. CONTRACTOR SHALL BE RESPONSIBLE TO VERIFY DIMENSIONS ON SITE.
5. ALL WORK SHALL BE IN ACCORDANCE WITH THE ONTARIO BUILDING CODE AND ALL SUPPLEMENTS AND APPLICABLE MUNICIPAL REGULATIONS.

CLIENT

OTTAWA
ONTARIO, CANADA

PROJECT

McArthur Development


393 McArthur Avenue
Ottawa, Ontario

TITLE

ELEVATIONS

PROJECT NO: 2019-1650
DRAWN: MM
APPROVED: JS
SCALE: As Indicated
DATE PRINTED: 2023-05-04 2:24:45 PM

REV DRAWING NO.

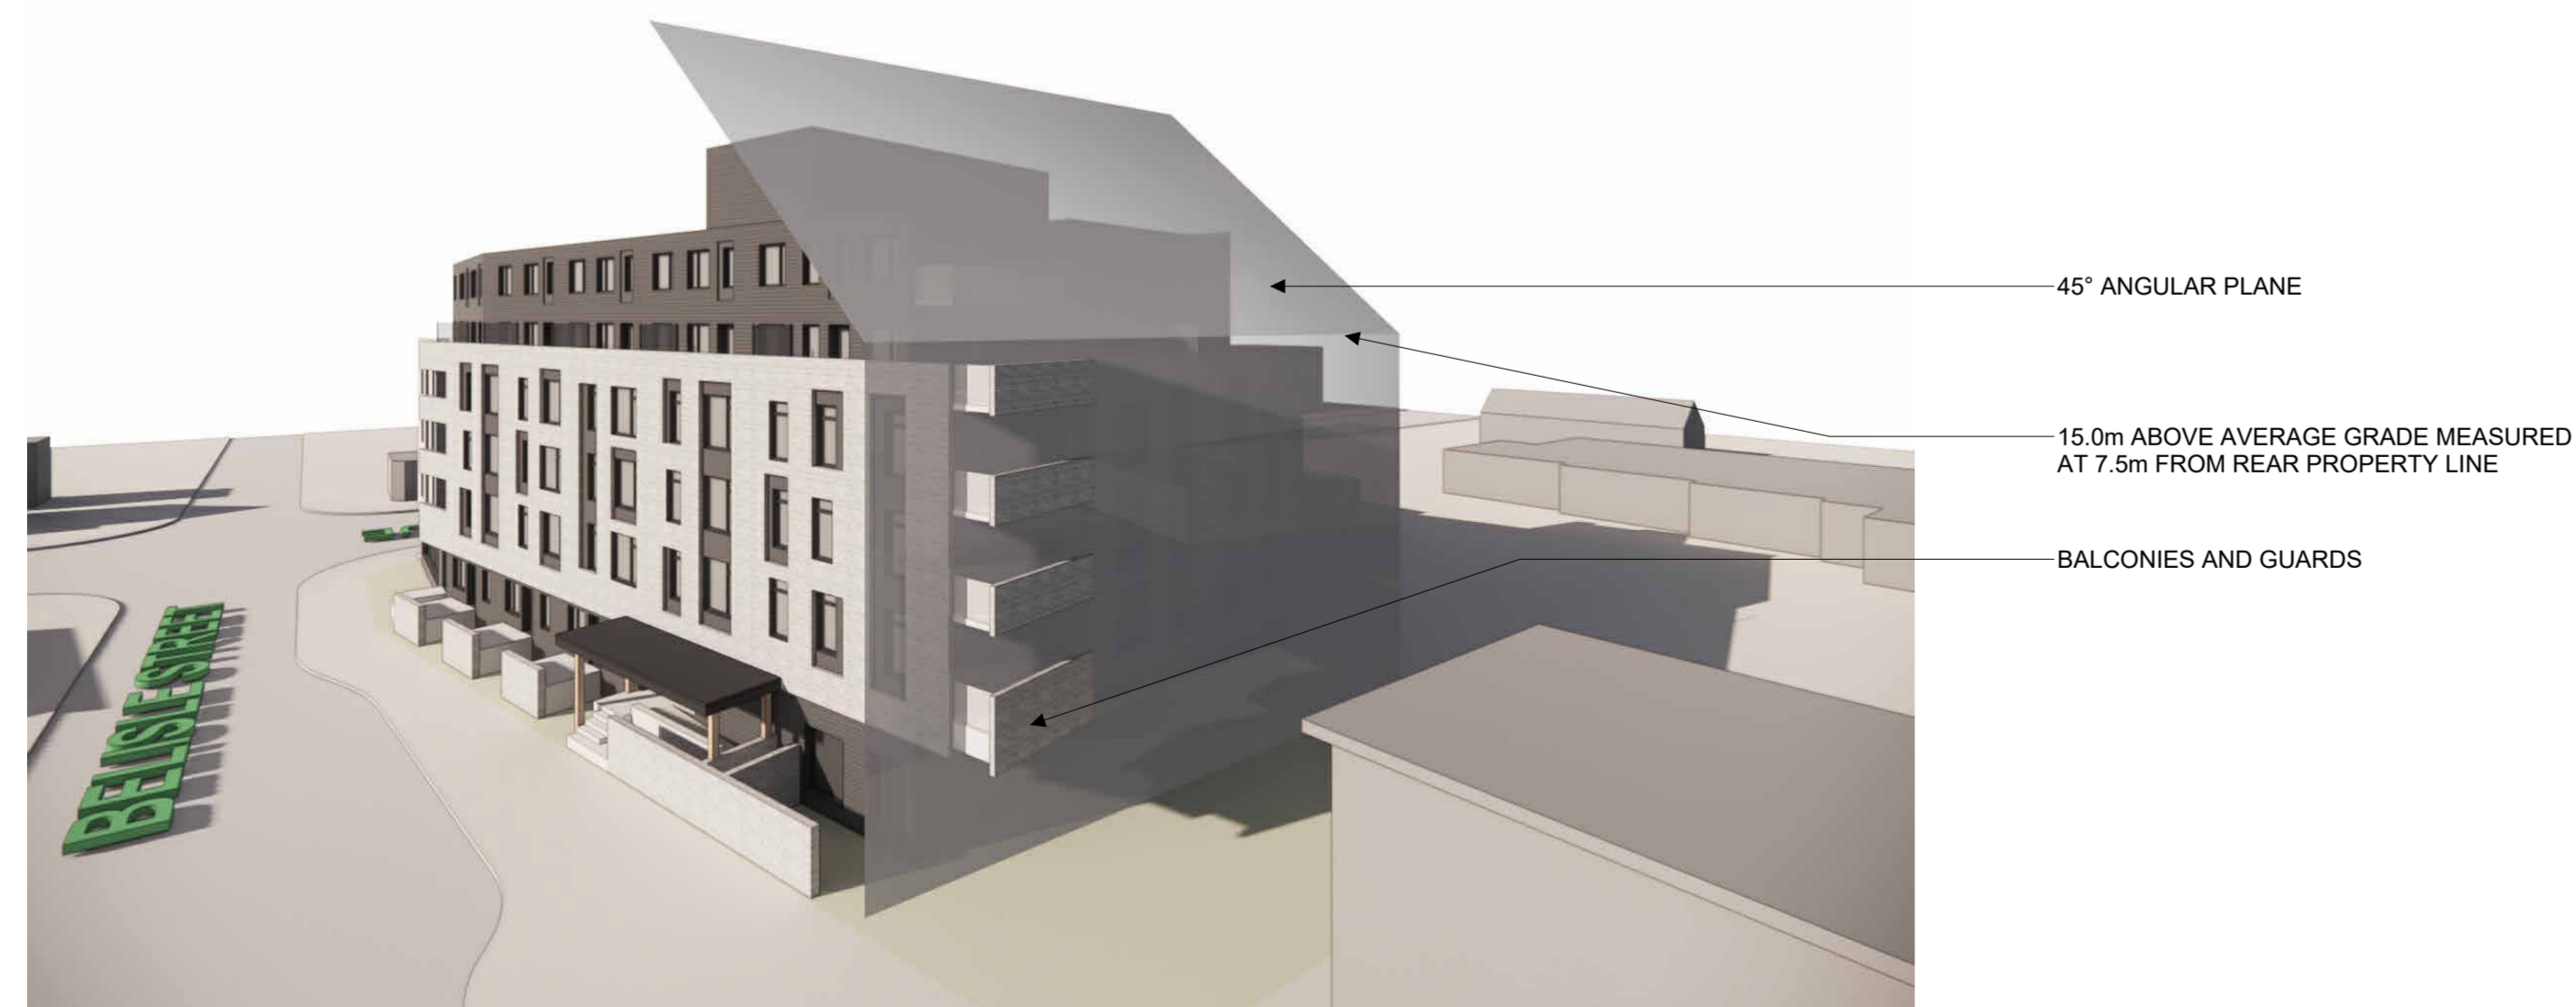

5 REAR ELEVATION - ANGULAR PLANE
A.300 | 1:50