



NOTES:
 1) ALL WORK TO BE IN COMPLIANCE WITH LOCAL BUILDING CODES, REGULATIONS AND BY-LAWS.
 2) ADDITIONAL DRAWINGS MAY BE ISSUED FOR CLARIFICATION TO ASSIST PROPER EXECUTION OF WORK. EACH DRAWING WILL HAVE THE SAME REVISION AND INTENT AS IF THEY WERE INCLUDED WITH PLANS IN CONTRACT DOCUMENTS.
 3) DO NOT SCALE DRAWINGS.
 4) ALL SUB-CONTRACTORS TO TAKE THEIR OWN ON-SITE MEASUREMENTS AND BE RESPONSIBLE FOR THEIR ACCURACY.
 5) NOTIFY SHAWN J. LAWRENCE ARCHITECT FOR ANY ERRORS AND/OR OMISSIONS PRIOR TO START OF WORK.

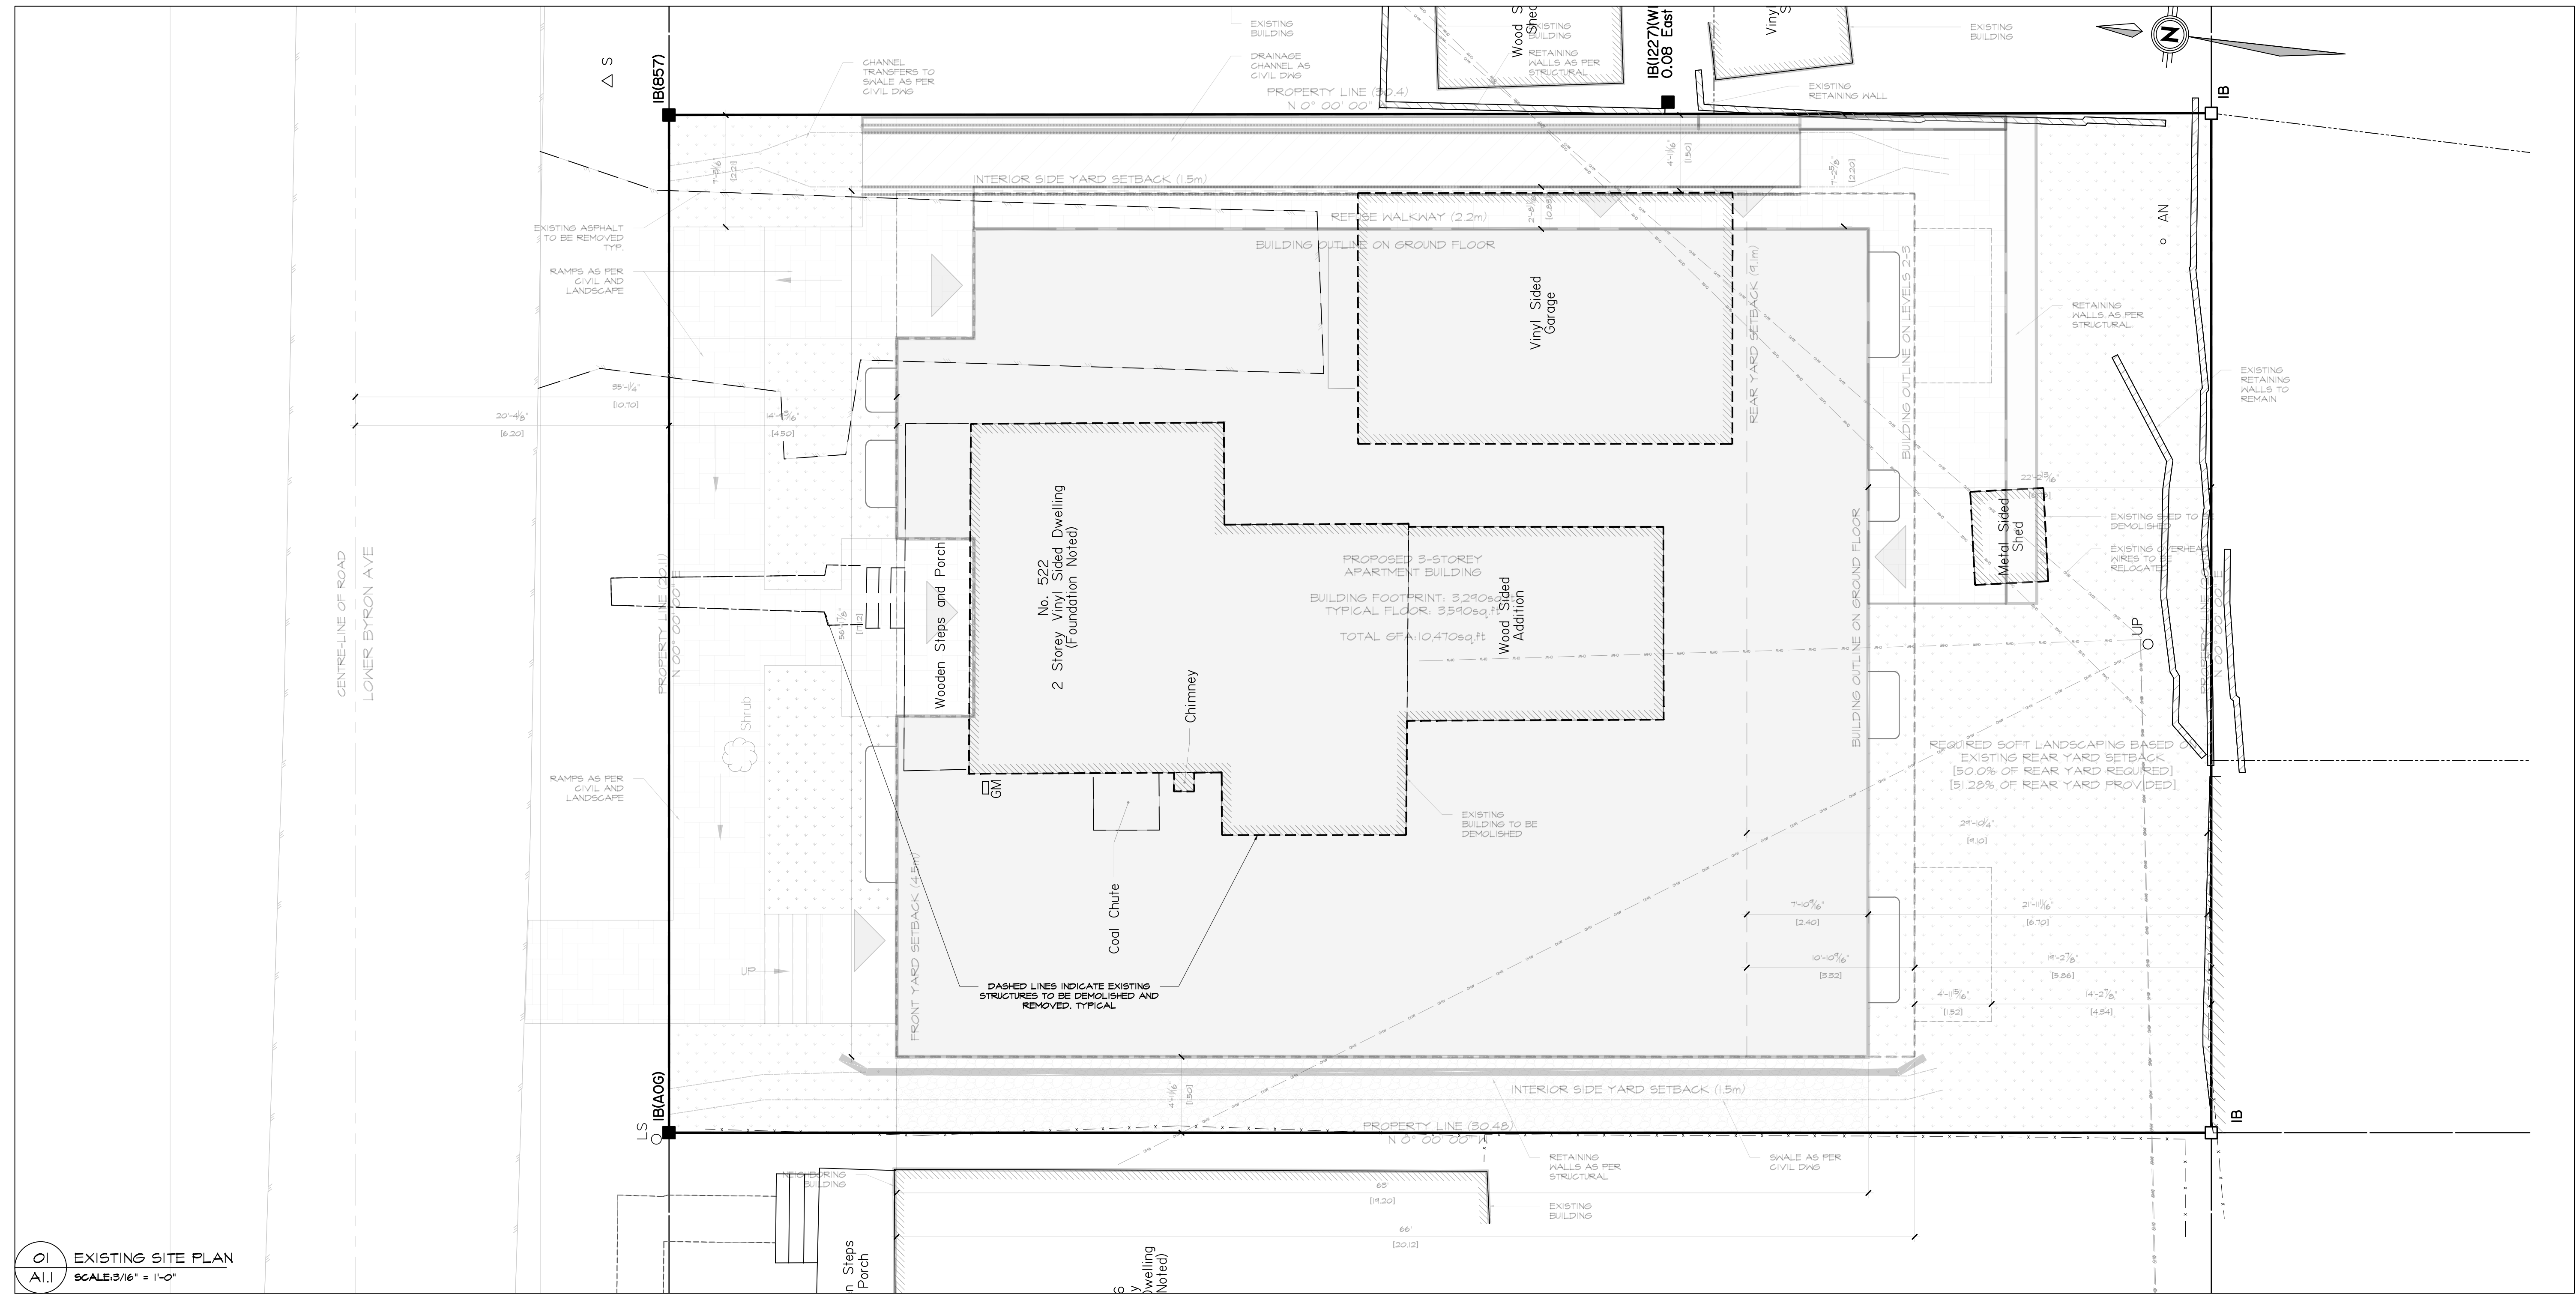

01 EXISTING SITE PLAN
 A.I.1 SCALE: 3/16" = 1'-0"

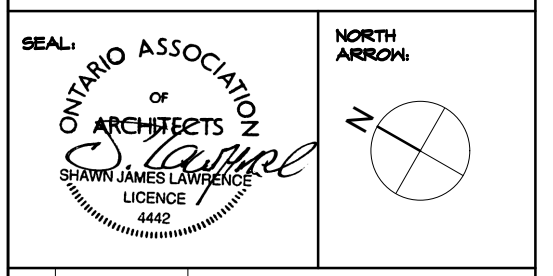

No.	DATE	REVISION
08	2022.07.07	ISSUED FOR REZONING AND SITE PLAN CONTROL
07	2022.06.06	ISSUED FOR REVIEW
06	2021.05.05	ISSUED FOR COORDINATION
05	2021.11.02	ISSUED FOR REVIEW
04	2021.09.14	ISSUED FOR COORDINATION
03	2021.03.18	ISSUED FOR REVIEW
02	2021.03.11	ISSUED FOR REVIEW
01	2021.02.19	ISSUED FOR REVIEW

No.	DATE	REVISION
08	2022.07.07	ISSUED FOR REZONING AND SITE PLAN CONTROL
07	2022.06.06	ISSUED FOR REVIEW
06	2021.05.05	ISSUED FOR COORDINATION
05	2021.11.02	ISSUED FOR REVIEW
04	2021.09.14	ISSUED FOR COORDINATION
03	2021.03.18	ISSUED FOR REVIEW
02	2021.03.11	ISSUED FOR REVIEW
01	2021.02.19	ISSUED FOR REVIEW

S.J. LAWRENCE ARCHITECT INCORPORATED
 16 Deach Street
 Suite 208
 Ottawa, Ontario
 K2E 8B7
 T: (613) 794-7710
 F: (613) 794-7705
 sl@sjlarchitect.com



THIS DRAWING IS THE SOLE PROPERTY OF S.J. LAWRENCE ARCHITECT INCORPORATED. REPRODUCTION IS NOT PERMITTED.

PROJECT:
BYRON APARTMENTS
 522 LOWER BYRON AVE, OTTAWA, ON

SHEET TITLE:
EXISTING CONDITIONS AND REMOVALS

DRAWN BY: S.L. CHECKED BY: S.L.

PLOT DATE:
 2022.06.06

JOB NUMBER: SL-1052-21 SCALE: AS NOTED

SHEET NUMBER:
A1.1