


Trees/Shrubs/Vines						
Key	Qty	Botanical Name	Common Name	Size	Cdh	Notes
AC1	4	Amelanchier x grandiflora 'Autumn Brilliance'	Autumn Brilliance Serviceberry	45 mm cal	WB	Tree form
AC2	3	Amelanchier canadensis	Serviceberry	200 cm ht	WB	Multi Stem
CO1	2	Celtis occidentalis	Hackberry	125 mm cal	tree spade	
CO2	1	Celtis occidentalis	Hackberry	50 mm cal	WB	
DL	27	Dienella ionifera	Bush Honeysuckle	40 cm ht	3 gal pot	plant 1.0 m p.c.
GOD	1	Gymnocladus dioica Expresso	Expresso Kentucky Coffee Tree	45 mm cal		(seedless var.)
OV	1	Ostrya virginiana	Ironwood	45mm cal	wb	Tree form
PC	19	Paxistima Canbyi	Cliffgreen	3 gal		
POP	13	Physocarpus opulifolius Panther	Panther Ninebark	2 gal pot		plant 1.25m o.c.
JCM	1	Juniperus chinensis 'Mount Batten'	Mount Batten Juniper	175cm ht	wb	
QMH	1	Quercus macrocarpa	Burr Oak	80 mm cal	WB	
SIC	11	Stephandra incisa 'Crispa'	Cutleaf Stephanandra	40 cm ht	3 gal pot	plant 1.0m o.c.
TMD	4	Taxus x media 'Densiformis'	Dense Yew	60 cm	5gal pot	
TMH	2	Taxus x media 'Hilli'	Hill's Yew	125 cm ht	BBC	
VL	1	Viburnum lentago	Nannyberry	200 cm ht	WB	clump form

Perennials/Grasses/Groundcovers						
Key	No	Botanical Name	Common Name	Size	Cdh	Notes
HBW	22	Hosta 'Blue Wedgewood'	Blue Wedgewood Hosta	1 gal pot		plant 24" o.c.
HHP	18	Hemerocallis x 'Purple Doro'	Purple Doro Hybrid Daylily	1 gal pot		plant 18" o.c.
HHR	59	Hemerocallis hybrida 'Ruby Spider'	Ruby Spider Daylily	1 gal pot		plant 24" o.c.
SSA	15	Sedum Spectabilis 'Autumn Joy'	Autumn Joy Sedum	1 gal pot		plant 18" o.c.
HHFU	75	Hemerocallis 'Fulva'	Common Orange Daylilies	1 gal pot		plant 18" o.c.
HHS	98	Hemerocallis x 'Stella D'Oro'	Stella D'Oro Hybrid Daylily	1 gal pot		plant 18" o.c.
HSF	45	Hosta 'Summer Fragrance'	Summer Fragrance Hosta	1 gal pot		plant 36" o.c.
PT	128	Pachysandra terminalis	Japanese spurge	9 cm pot		plant 16" o.c.

General Notes

- This drawing to be read in conjunction with architectural drawings and other consultants drawings. Specifically refer to the tree conservation prepared and report prepared by IFS Associates and servicing and grading plan prepared by DB Grey Engineering. Pay particular attention to tree offsets from utility lines.
- It is the responsibility of the appropriate contractor or official to report any errors, omissions or discrepancies in this plan with actual conditions or other consultant plans prior to commencing work. The Landscape Architect is not responsible for subsurface conditions.
- It is the responsibility of the appropriate contractor to obtain all required permits and to obey all local bylaws and regulations.
- It is the responsibility of the appropriate contractor to determine the location of all underground services before the start to include: telephone cables, cable television, hydro cables, lights and power lines, weeping tiles, storm and sanitary sewers, natural gas lines, irrigation lines, etc.
- The contractor is to reinstate all areas and items damaged as a result of construction activities.
- Plant substitutions will not be accepted without prior approval of the Landscape Architect in writing.
- Positive drainage to be maintained at all times away from the building. This drawing not to be used for grading, refer to engineer's drawing for grading.
- Base information for this plan was prepared using the survey plan prepared by Annis O'Sullivan Vollebeck Ltd. November 2021.

2022-05 3055 RICHMOND ROAD 2022-05-15.DWG ISSUED ON May 28, 2025 6:48:52 PM

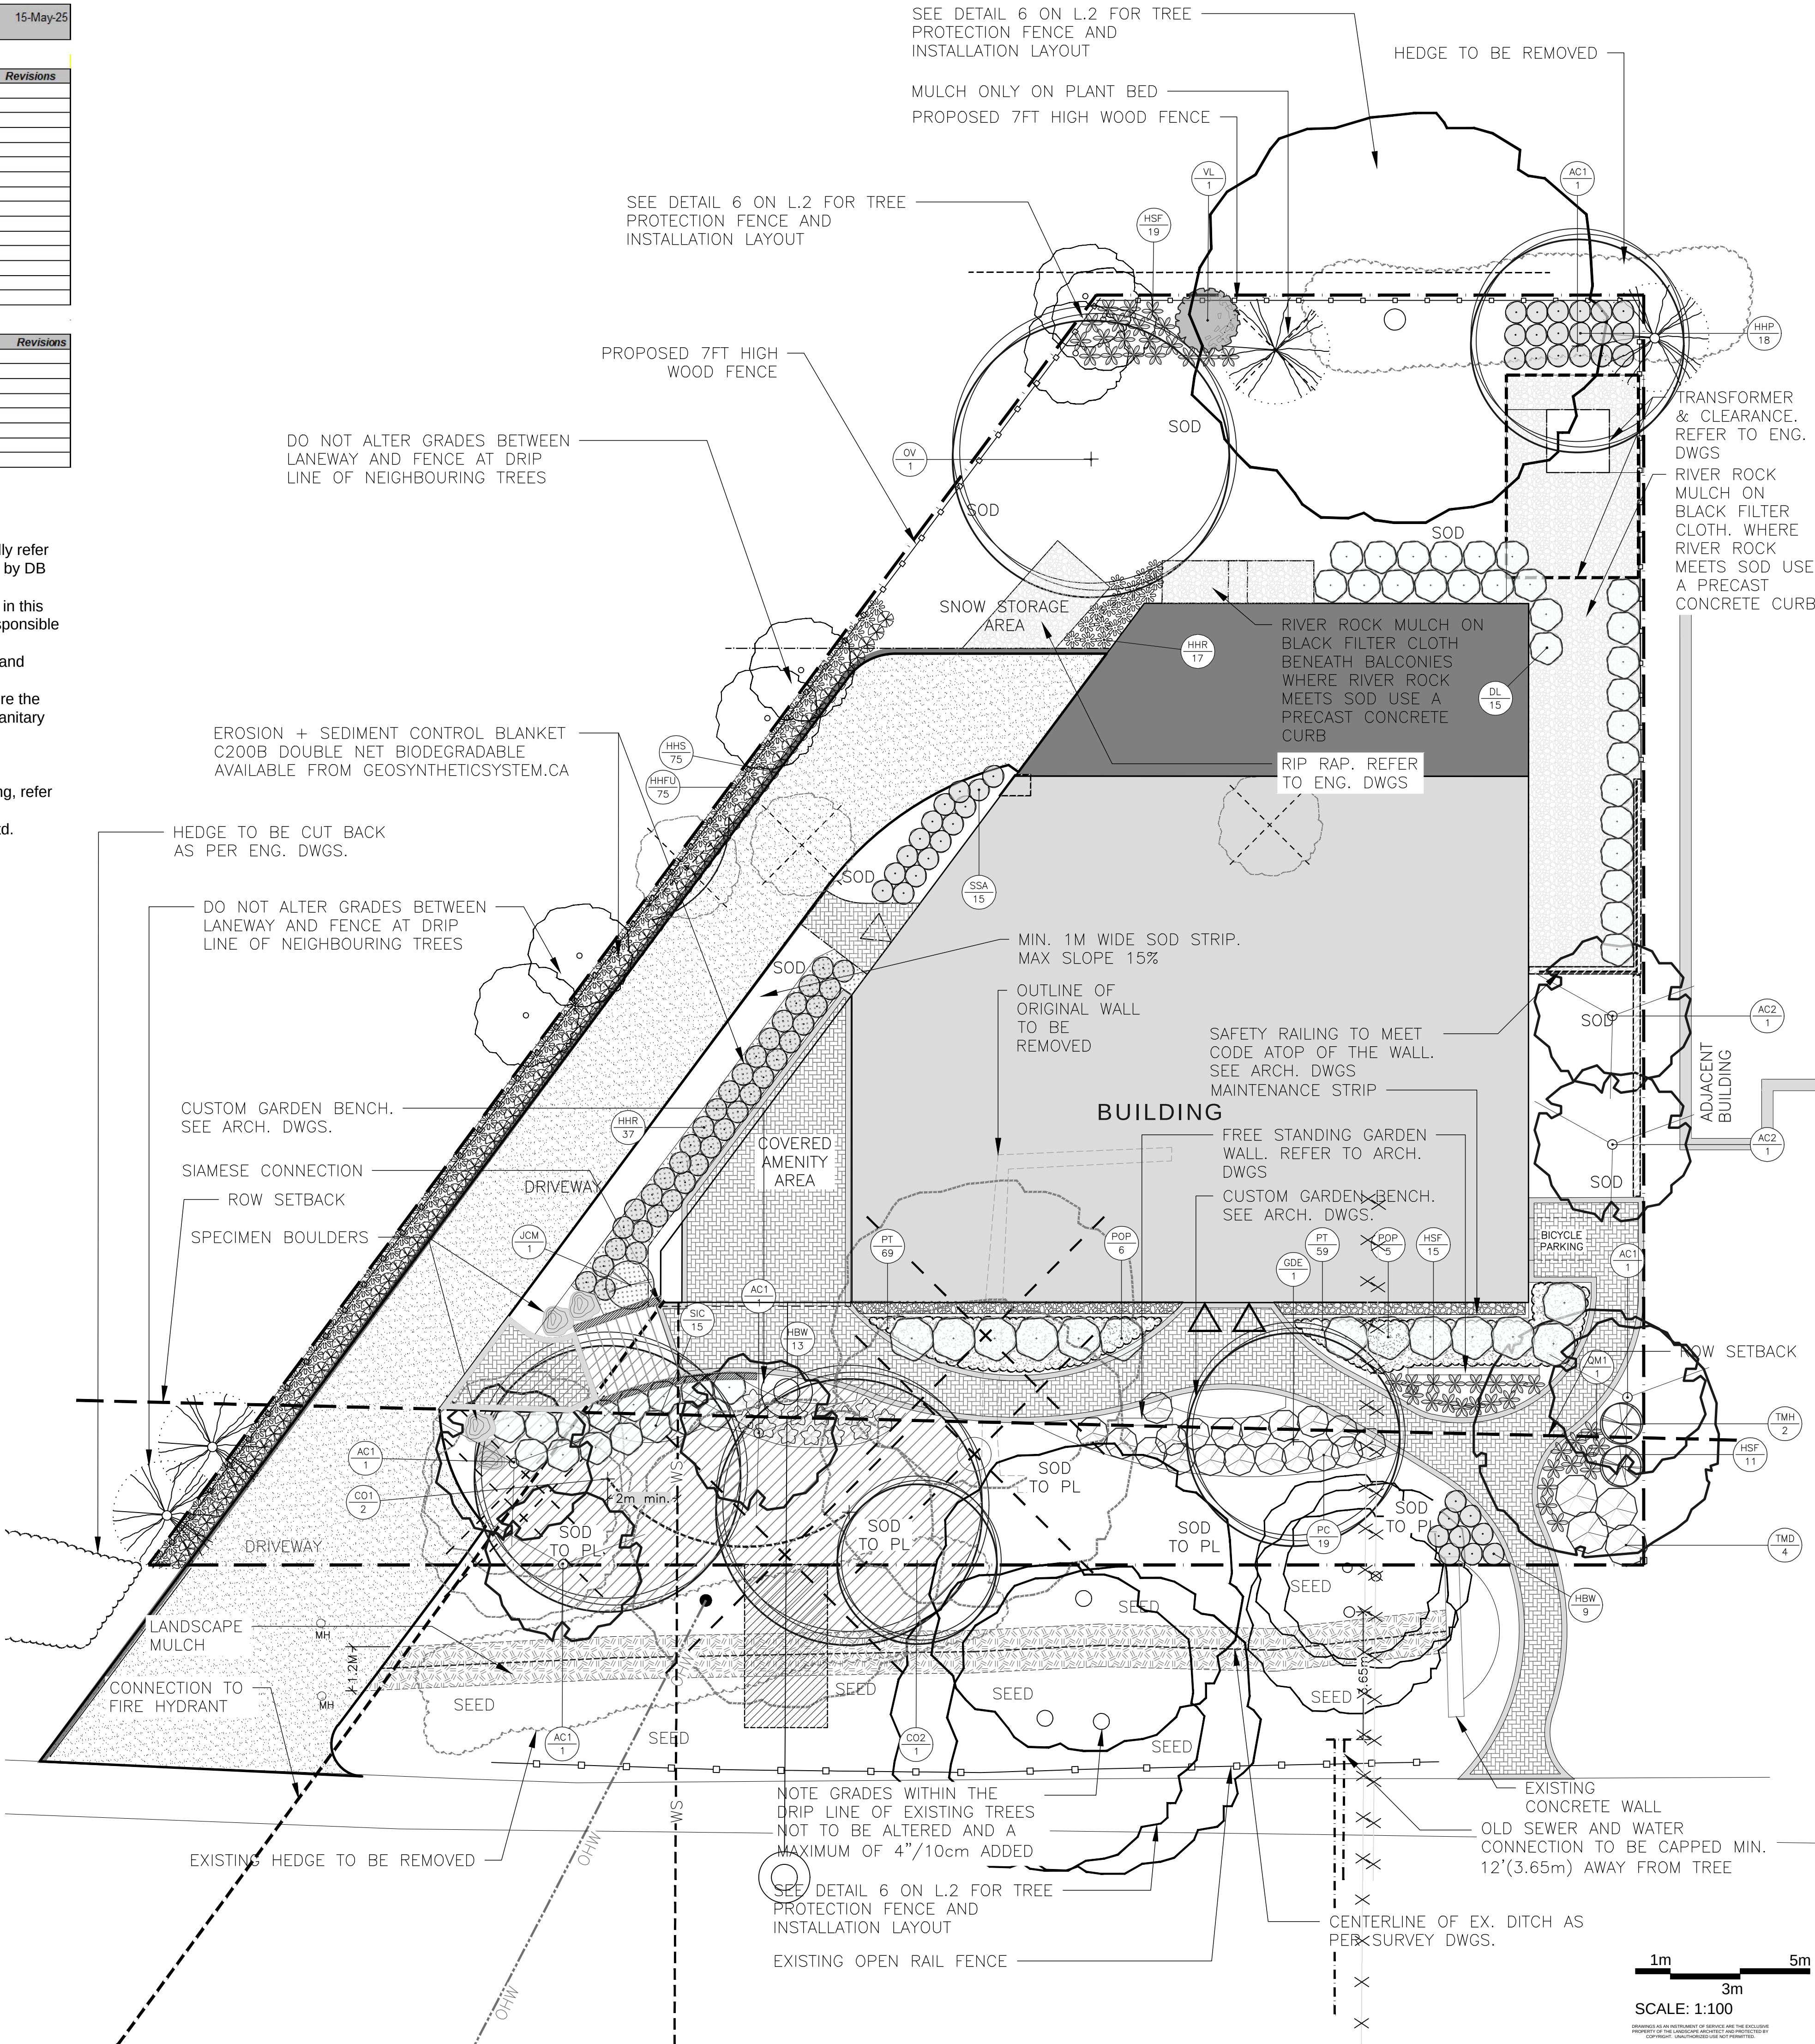

LEGEND

- EXISTING EVERGREEN TREE
- EXISTING DECIDUOUS TREE
- EXISTING EVERGREEN TREE TO BE REMOVED
- EXISTING DECIDUOUS TREE TO BE REMOVED
- PROPOSED DECIDUOUS TREE BY TREE SPADE
- PROPOSED DECIDUOUS TREE
- PROPOSED SHRUBS
- PROPOSED PERENNIALS
- LANDSCAPE MULCH
- ASPHALT
- INTERLOCK
- PROPOSED 7FT HIGH WOOD FENCE
- SPECIMEN BOULDERS
- EROSION + SEDIMENT CONTROL BLANKET

8	Mar 15/23	Issued for resubmission
9	Mar 16/23	Issued for resubmission
10	May 25/23	Issued for review
11	June 08/23	Adjust. as per city comments & 2nd sheet added
12	June 13/23	Adjustments to planting
13	June 15/23	Adjustments to planting following site visit
14	Aug 03/23	Updates as per eng. drawings
15	May 28/24	Revisions in response to the fourth set of review comment
16	April 08/25	Issued for resubmission
17	April 28/25	Adjustments as per eng. dwgs.
18	May 15/25	Adjustments as per eng. comments.
No.	Date	Revision note

John K. Szczepaniak

LANDSCAPE ARCHITECT

BASIS OF DESIGN

tel: (613) 731-2777 fax: (613) 731-6989

e-mail: jszla@rogers.com




3055 Richmond Road

3055 Richmond Road, Ottawa


Landscape Plan

CHK: JKS
DRW: EK
DATE: April 25, 2022
ID: 2022-05
SCALE: 1:100

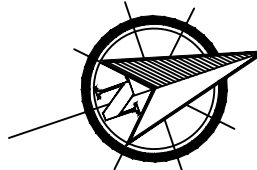


L1


D07-12-22-0147
#18862

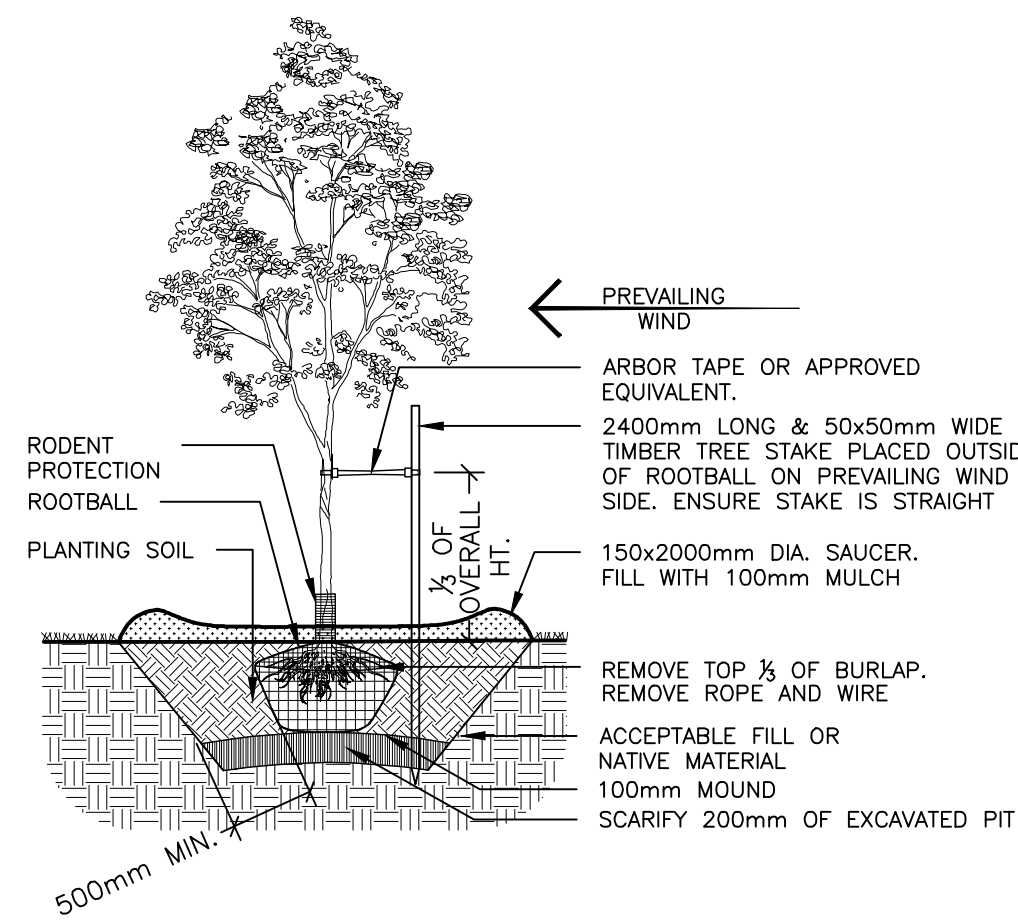


1 L.1 DECIDUOUS TREE PLANTING n.t.s.

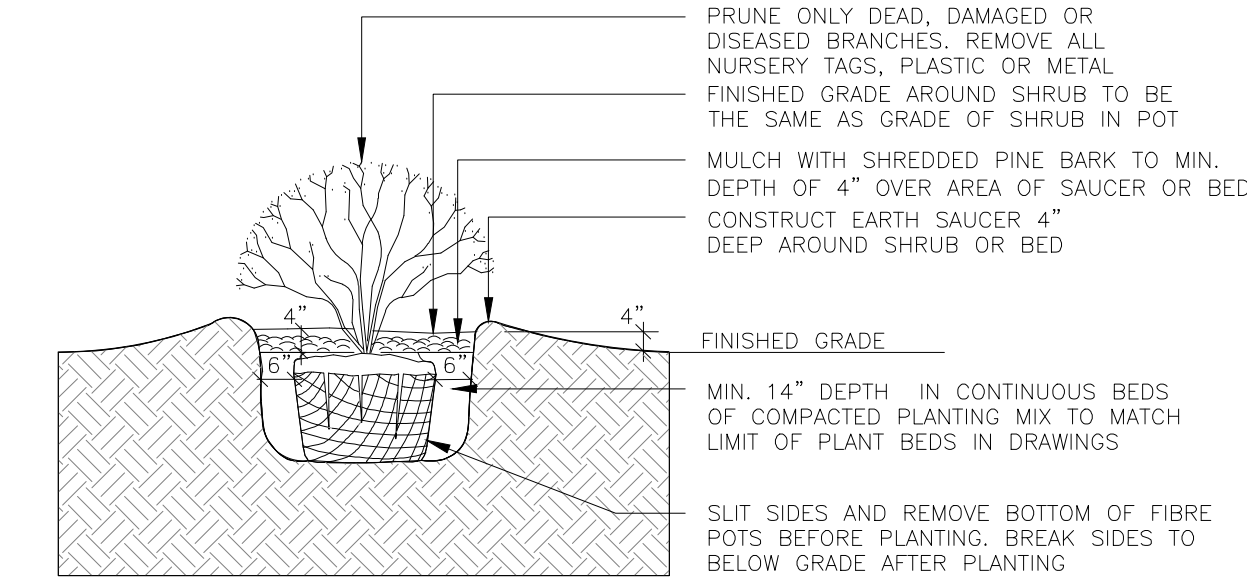


2 L.1 SHRUB PLANTING n.t.s.

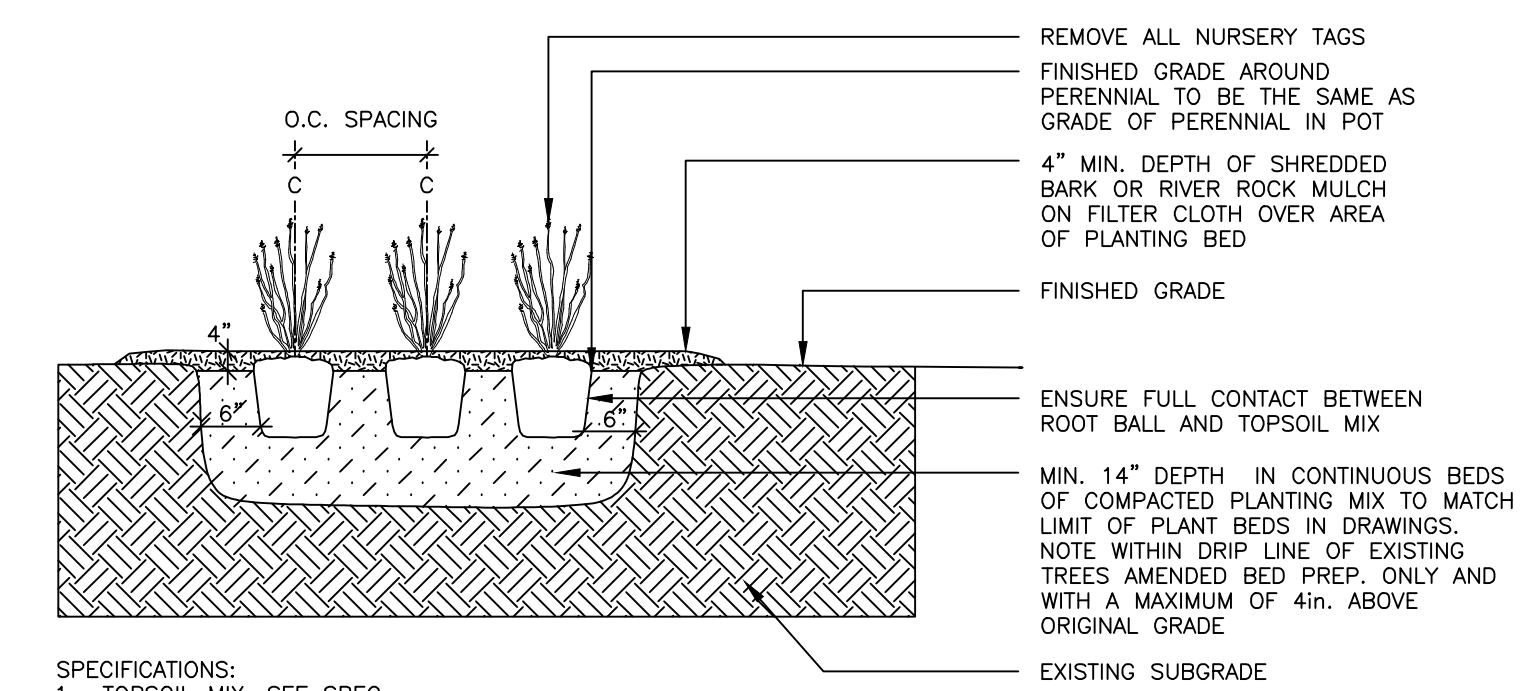



3 L.1 PERENNIAL & ORNAMENTAL GRASS PLANTING n.t.s.

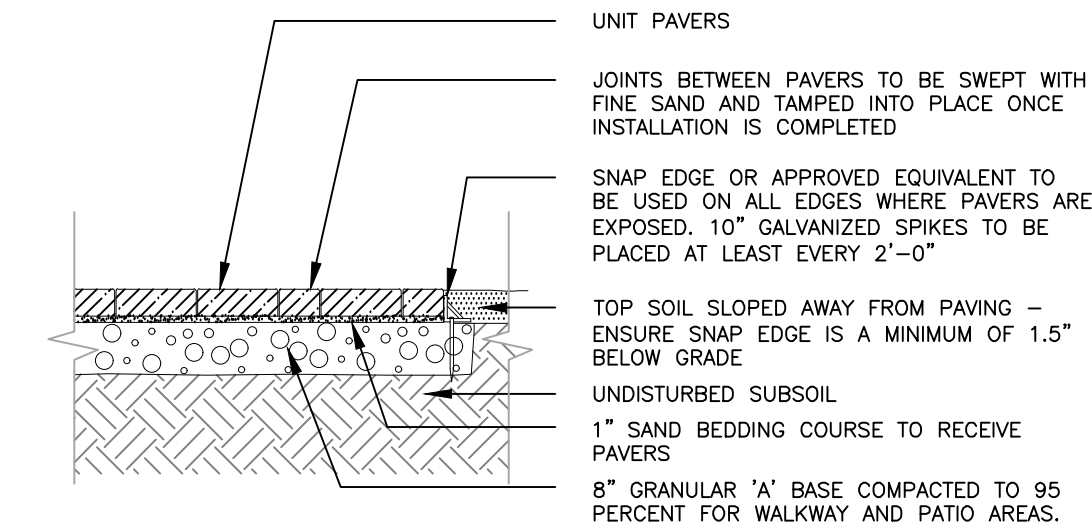

4 L.1 UNIT PAVING - PATIO & WALKWAYS n.t.s.

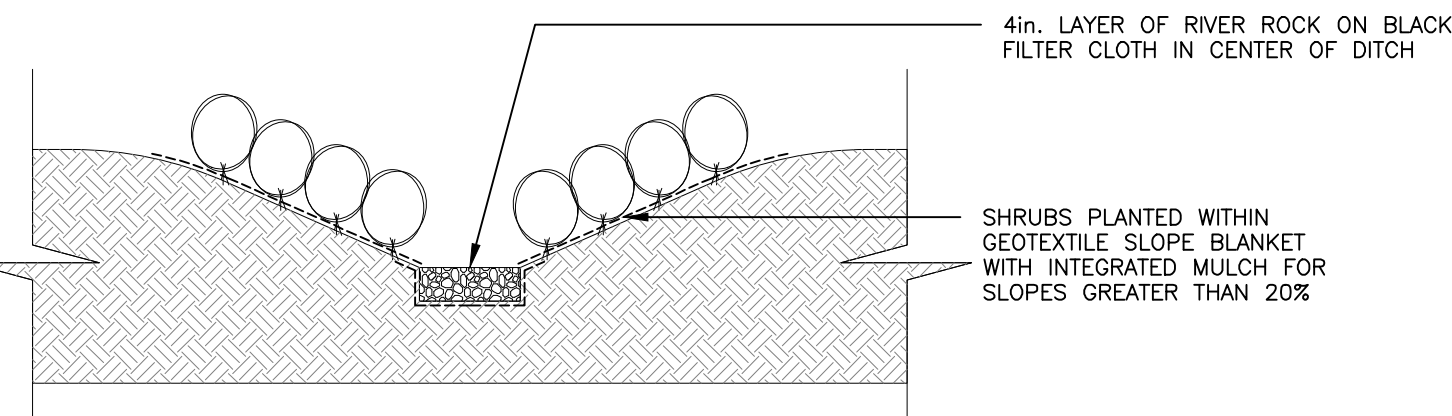

5 L.1 SLOPE PLANTING n.t.s.

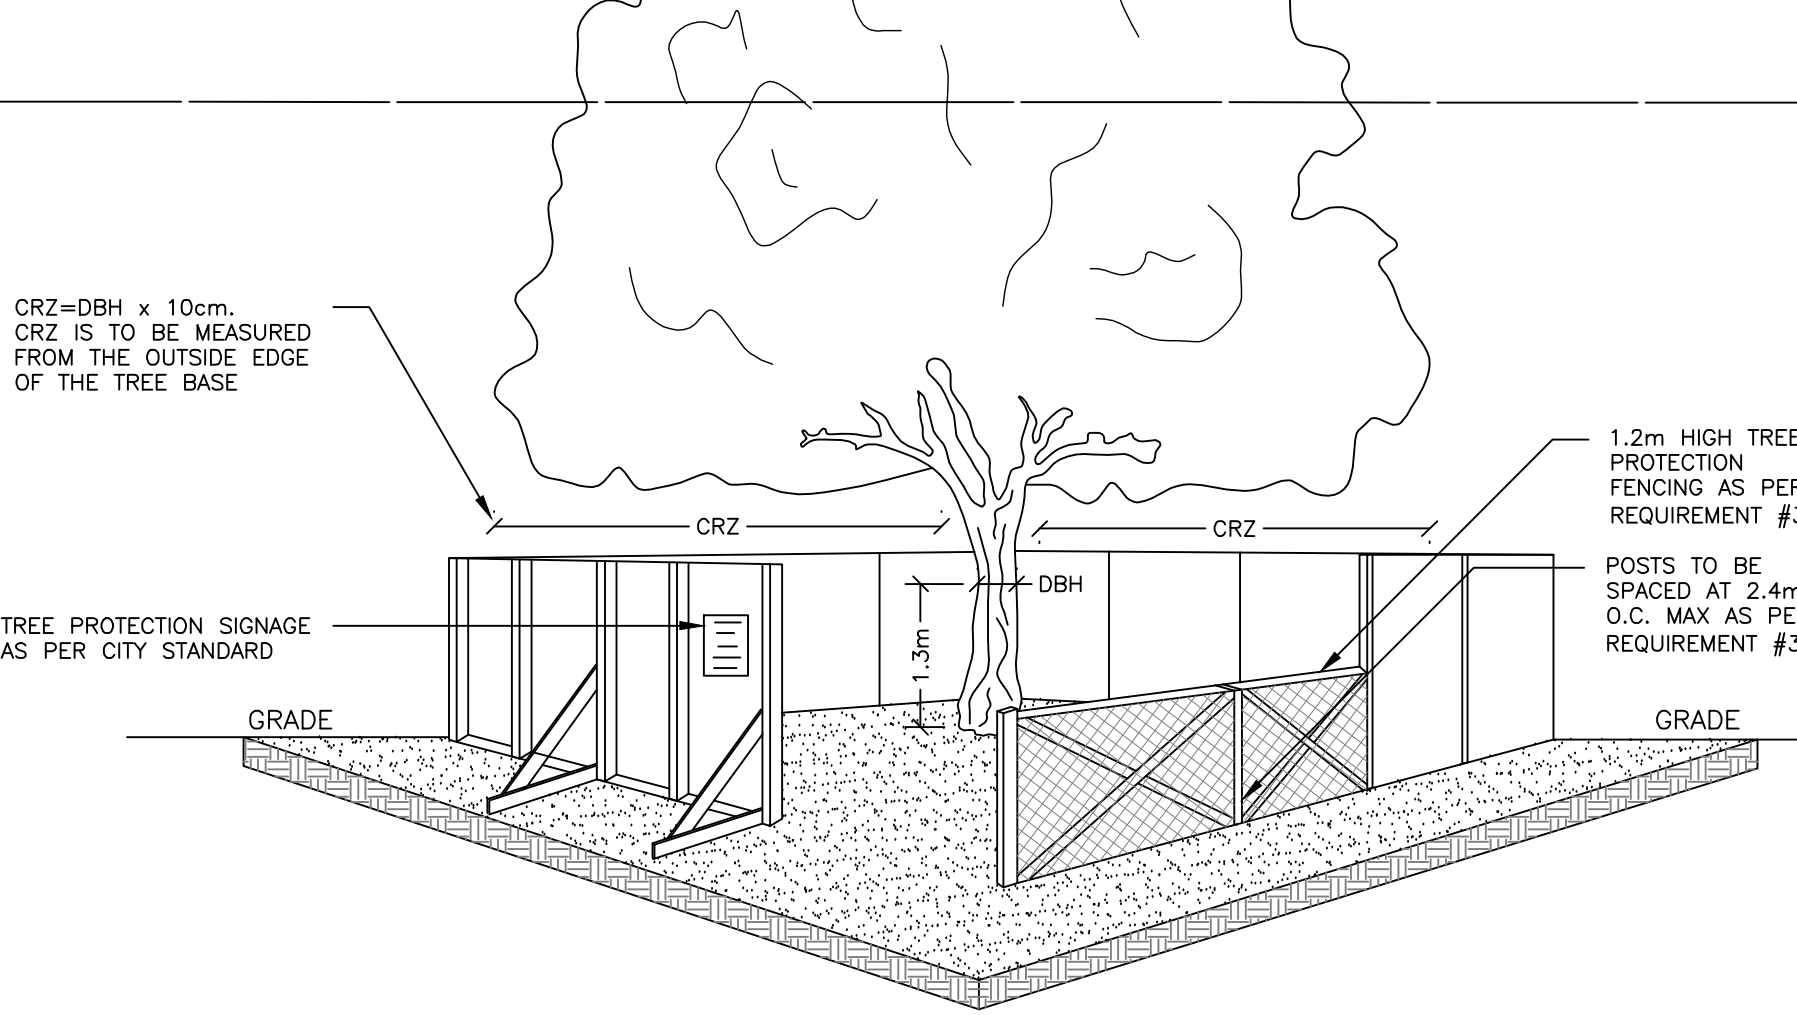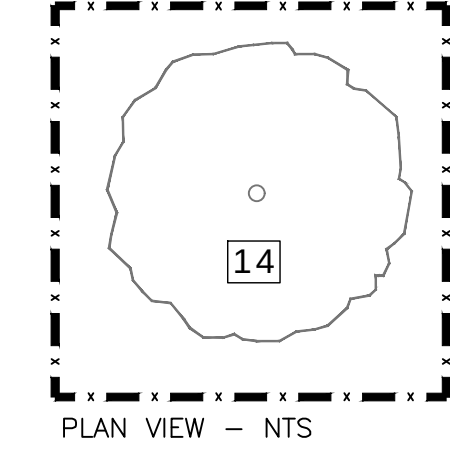

6 L.1 TREE PROTECTION DETAIL n.t.s.

- TREE PROTECTION REQUIREMENTS:
- PRIOR TO ANY WORK ACTIVITY WITHIN THE CRITICAL ROOT ZONE (CRZ=10x DIAMETER) OF A TREE, TREE PROTECTION FENCING MUST BE INSTALLED SURROUNDING THE CRITICAL ROOT ZONE AND REMAIN IN PLACE UNTIL THE WORK IS COMPLETE
 - UNLESS PLANS ARE APPROVED BY CITY FORESTRY STAFF, FOR WORK WITHIN THE CRZ; DO NOT PLACE ANY MATERIAL OR EQUIPMENT INCLUDING OUTHOUSES; DO NOT ATTACH ANY SIGNS, NOTICES OR POSTERS TO ANY TREE; DO NOT RAISE OR LOWER THE EXISTING GRADE; TUNNEL OR BORE WHEN DIGGING; DO NOT DAMAGE THE ROOT SYSTEM, TRUNK OR BUNCHES OR ANY TREE; ENSURE THAT EXHAUST FUMES FROM ALL EQUIPMENT ARE NOT DIRECTED TOWARD ANY TREE CANOPY; DO NOT EXTEND HARD SURFACE OR SIGNIFICANTLY CHANGE LANDSCAPING
 - TREE PROTECTION FENCING MUST BE AT LEAST 1.2m IN HEIGHT, AND BE CONSTRUCTED OF RIGID OR FRAMED MATERIALS (E.G. MODULOC + STEEL, PLYWOOD HOARDING, OR SNOW FENCE ON A 2"x4" WOOD FRAME) WITH POSTS 2.4m APART, SUCH THAT FENCE LOCATION CANNOT BE ALTERED. ALL SUPPORTS AND BRACING MUST BE PLACED OUTSIDE OF THE CRZ, AND INSTALLATION MUST MINIMIZE DAMAGE TO EXISTING ROOTS. (SEE DETAIL)
 - THE LOCATION OF THE TREE PROTECTION FENCING MUST BE DETERMINED BY AN ARBORIST AND DETAIL ON ANY ASSOCIATED PLANS FOR THE SITE (E.G. TREE AND CONSERVATION REPORT, TREE DISCLOSURE REPORT, ETC.). THE PLAN AND CONSTRUCTED FENCING MUST BE APPROVED BY CITY FORESTRY STAFF PRIOR TO THE COMMENCEMENT OF WORK.
 - IF THE FENCED TREE PROTECTION AREA MUST BE REDUCED TO FACILITATE CONSTRUCTION, MITIGATION MEASURES MUST BE PRESCRIBED BY AN ARBORIST AND APPROVED BY CITY FORESTRY STAFF. THESE MAY INCLUDE THE PLACEMENT OF PLYWOOD, WOOD CHIPS OR STEEL PLANTING OVER THE ROOTS FOR PROTECTION OR PROPER PRUNING AND CARE OF


BY-LAWS

ALL CITY-OWNED TREES ARE PROTECTED UNDER THE MUNICIPAL TREES AND NATURAL PROTECTIONS BY-LAW (2008-279) WITHIN THE URBAN AREA.

PRIVATELY-OWNED TREES GREATER THAN 60cm IN DIAMETER ON LOTS 1 HECTARE IN SIZE OR LESS, AND TREES GREATER THAN 10cm IN DIAMETER ON LOTS GREATER THAN 1 HECTARE, ARE PROTECTED UNDER THE URBAN TREE CONSERVATION BY-LAW (2000-200)

LEGEND

- EXISTING EVERGREEN TREE
- EXISTING DECIDUOUS TREE
- EXISTING EVERGREEN TREE TO BE REMOVED
- EXISTING DECIDUOUS TREE TO BE REMOVED
- PROPOSED DECIDUOUS TREE BY TREE SPADE
- PROPOSED DECIDUOUS TREE
- PROPOSED SHRUBS
- PROPOSED PERENNIALS
- LANDSCAPE MULCH
- ASPHALT
- INTERLOCK
- PROPOSED 7FT HIGH WOOD FENCE
- SPECIMEN BOULDERS
- EROSION + SEDIMENT CONTROL BLANKET

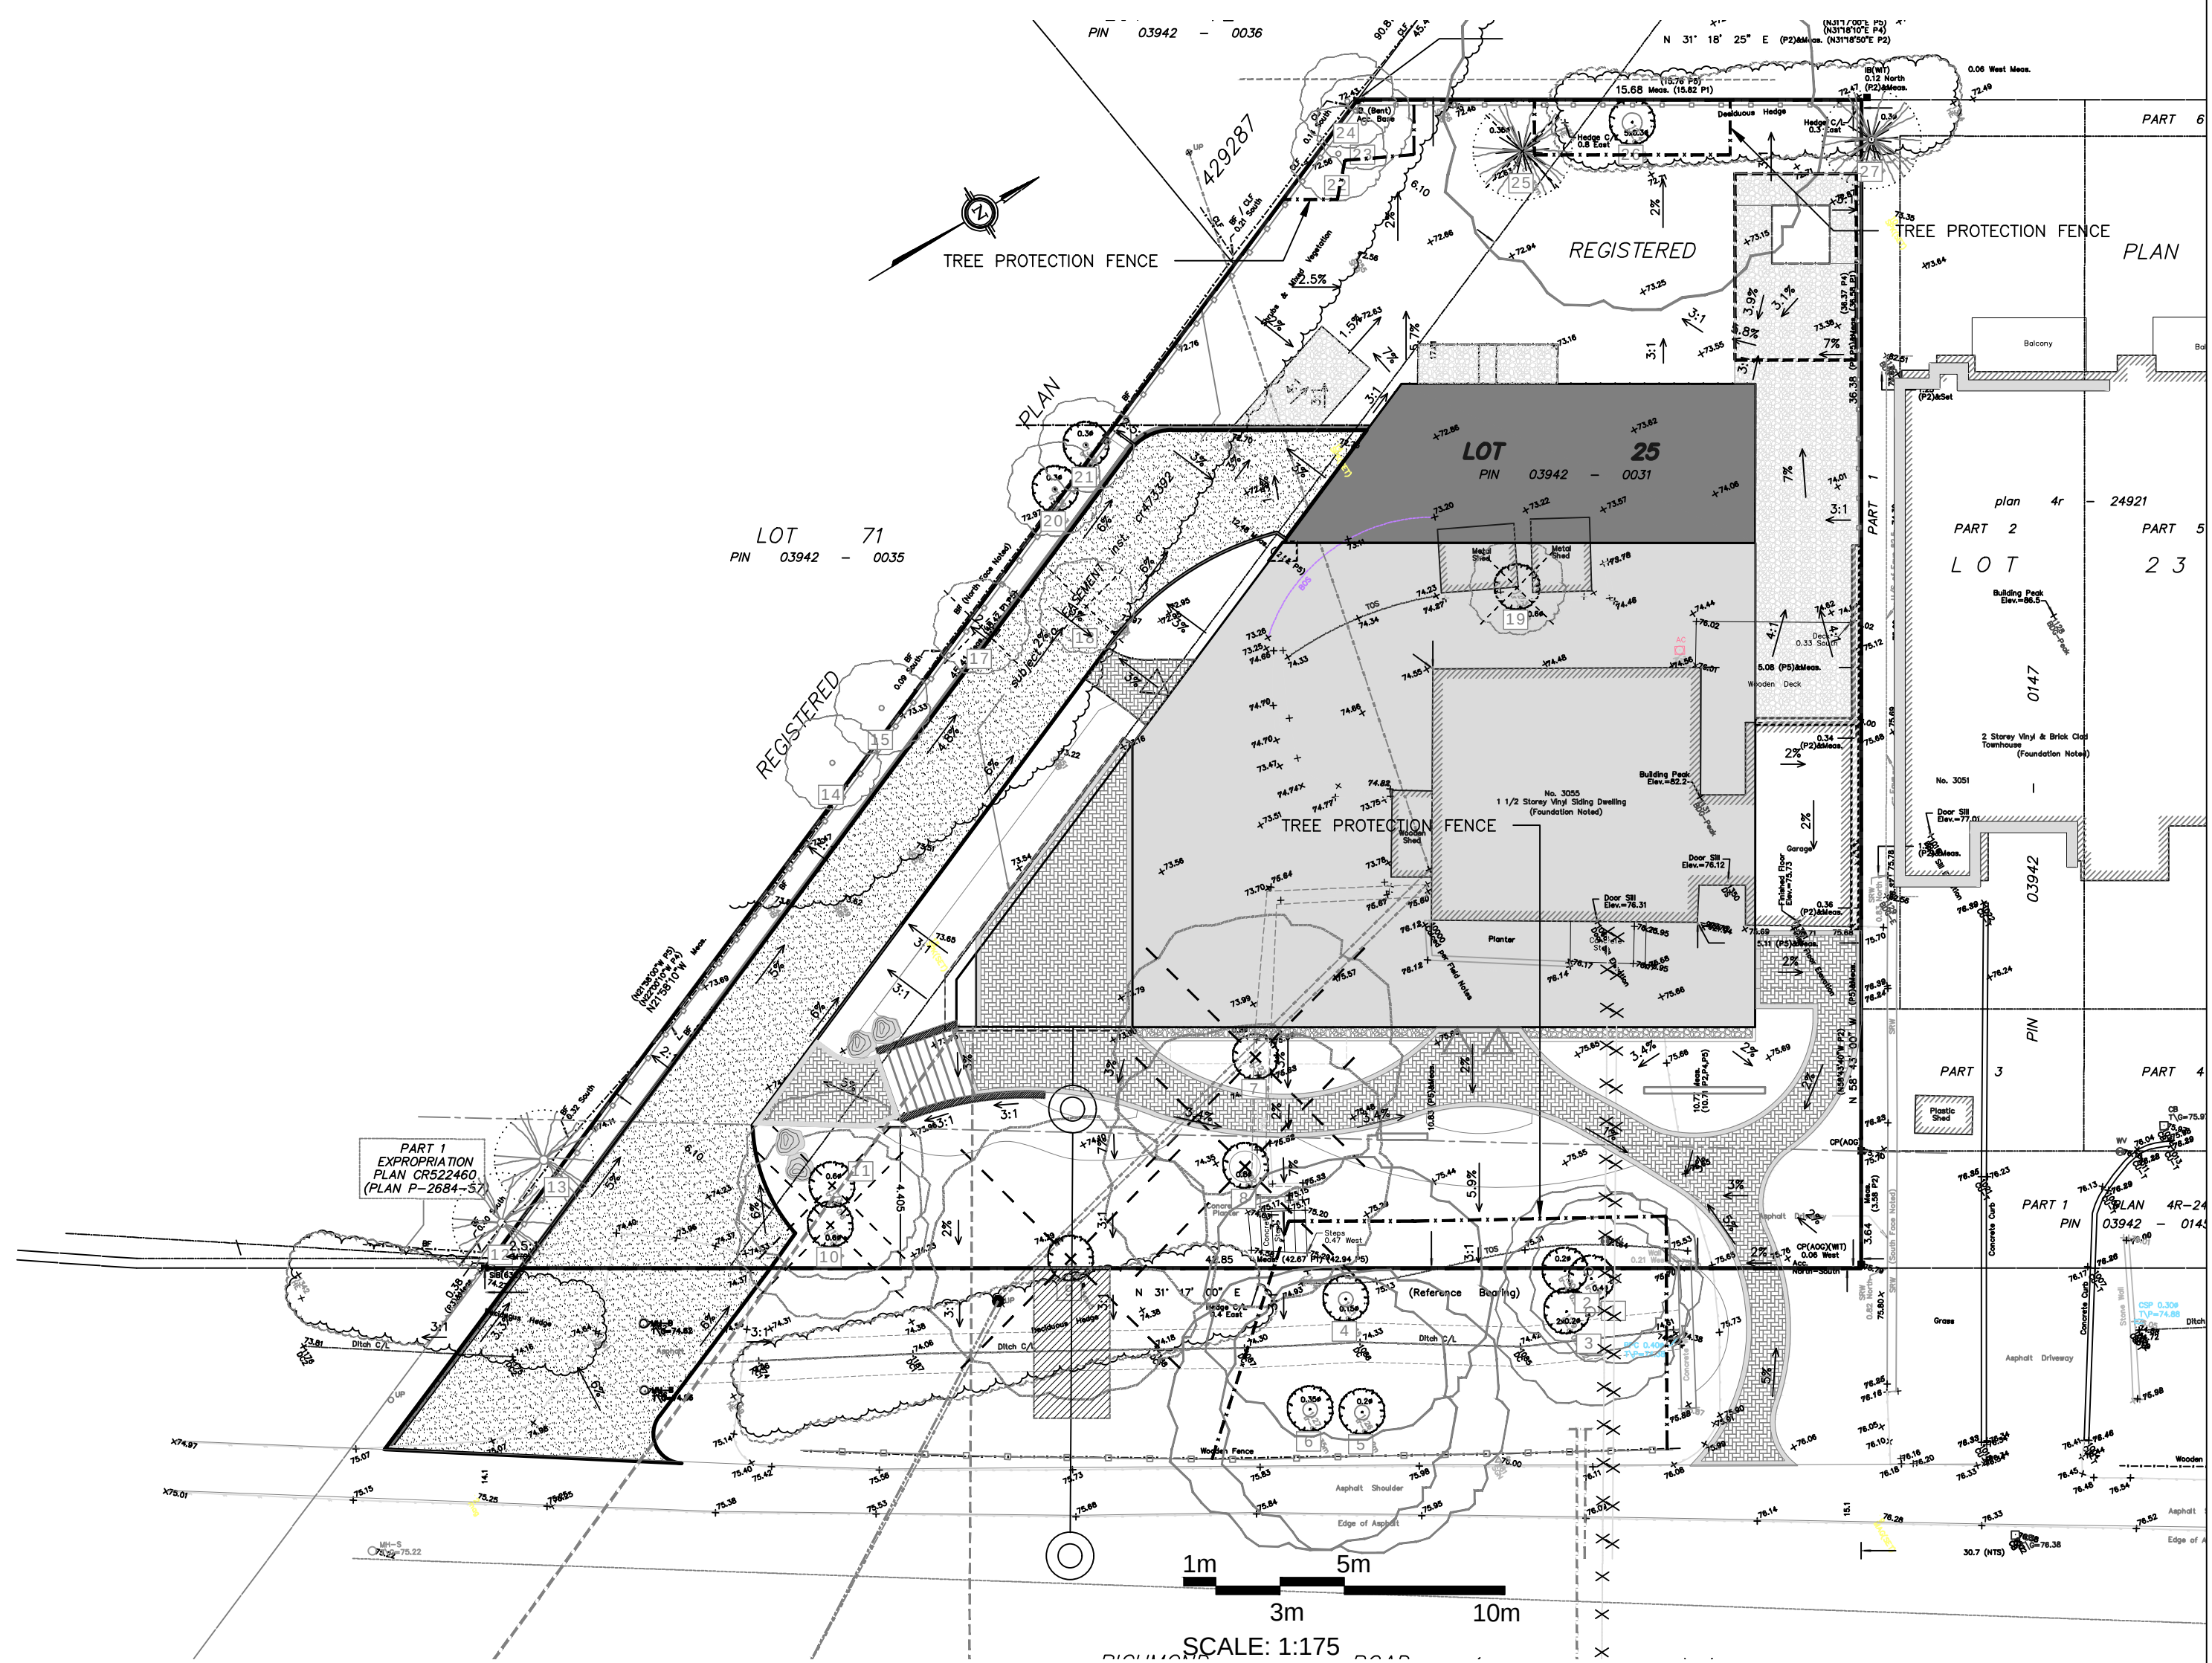

8	Mar 15/23	Issued for resubmission
9	Mar 16/23	Issued for resubmission
10	May 25/23	Issued for review
11	June 08/23	Adjust. as per city comments & 2nd sheet added
12	June 13/23	Adjustments to planting
13	June 15/23	Adjustments to planting following site visit
14	Aug 03/23	Updates as per eng. drawings
15	May 28/24	Revisions in response to the fourth set of review comment
16	April 08/25	Issued for resubmission
17	April 28/25	Adjustments as per eng. dwgs.
18	May 15/25	Adjustments as per eng. comments.
No.	Date	Revision note

John K. Szczepaniak
LANDSCAPE ARCHITECT
BIAŁOŚCINA
tel: (613) 731-2777 fax: (613) 731-6989
e-mail: jszla@rogers.com



3055 Richmond Road
3055 Richmond Road,
Ottawa

Landscape Plan Details

CHK: JKS
DRW: EK
DATE: April 25, 2022
ID: 2022-05
SCALE: N/A

L2