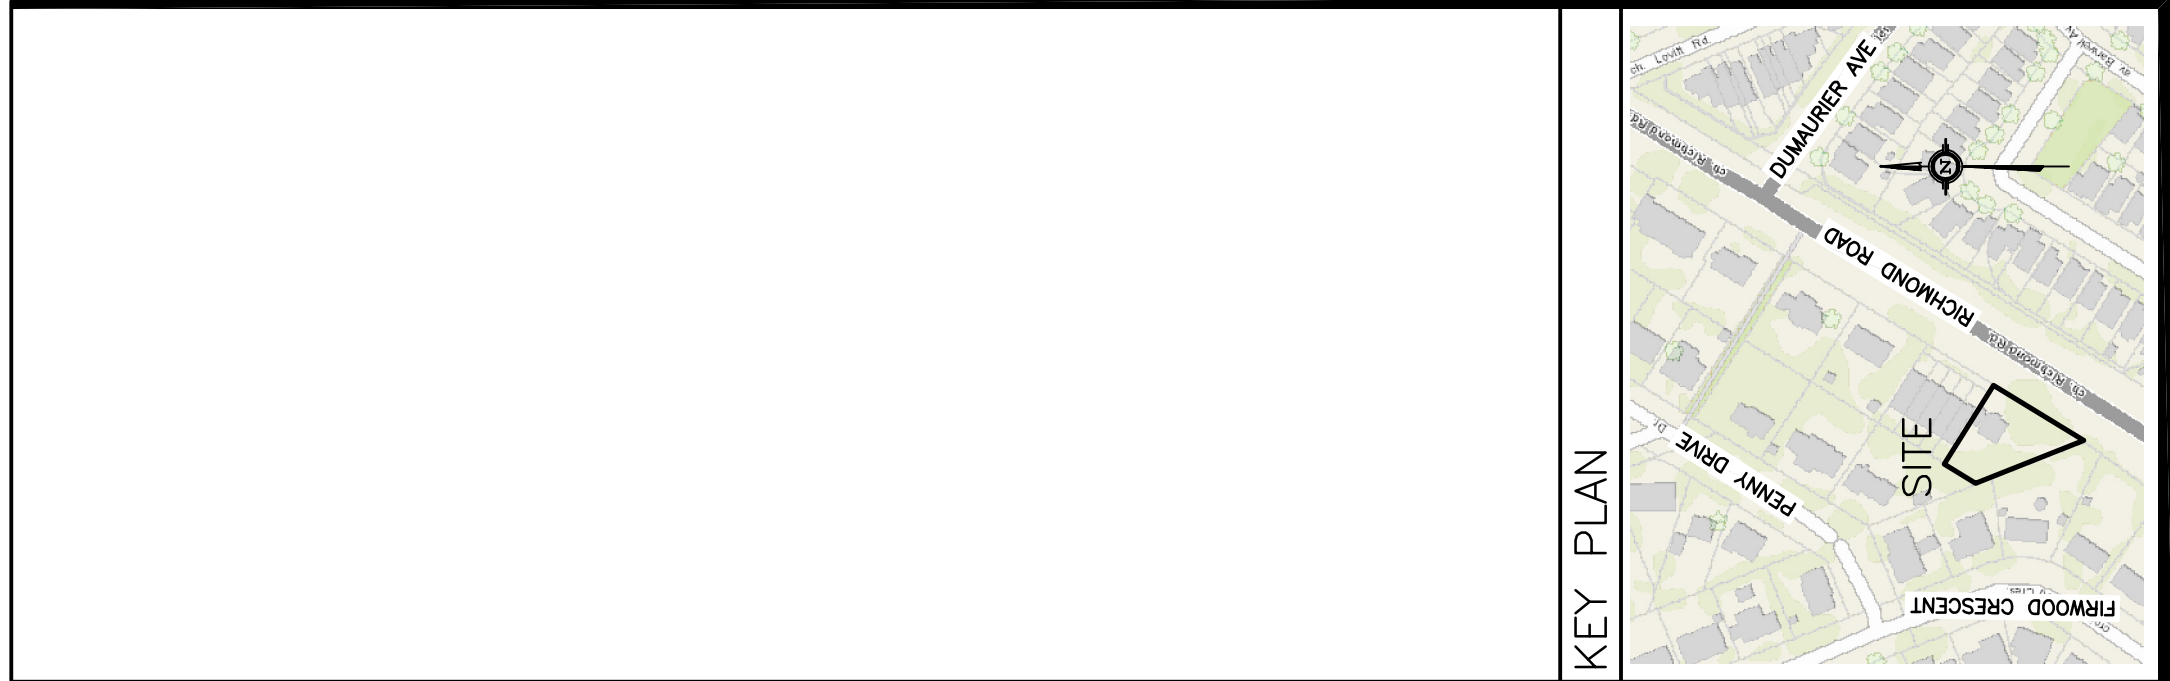
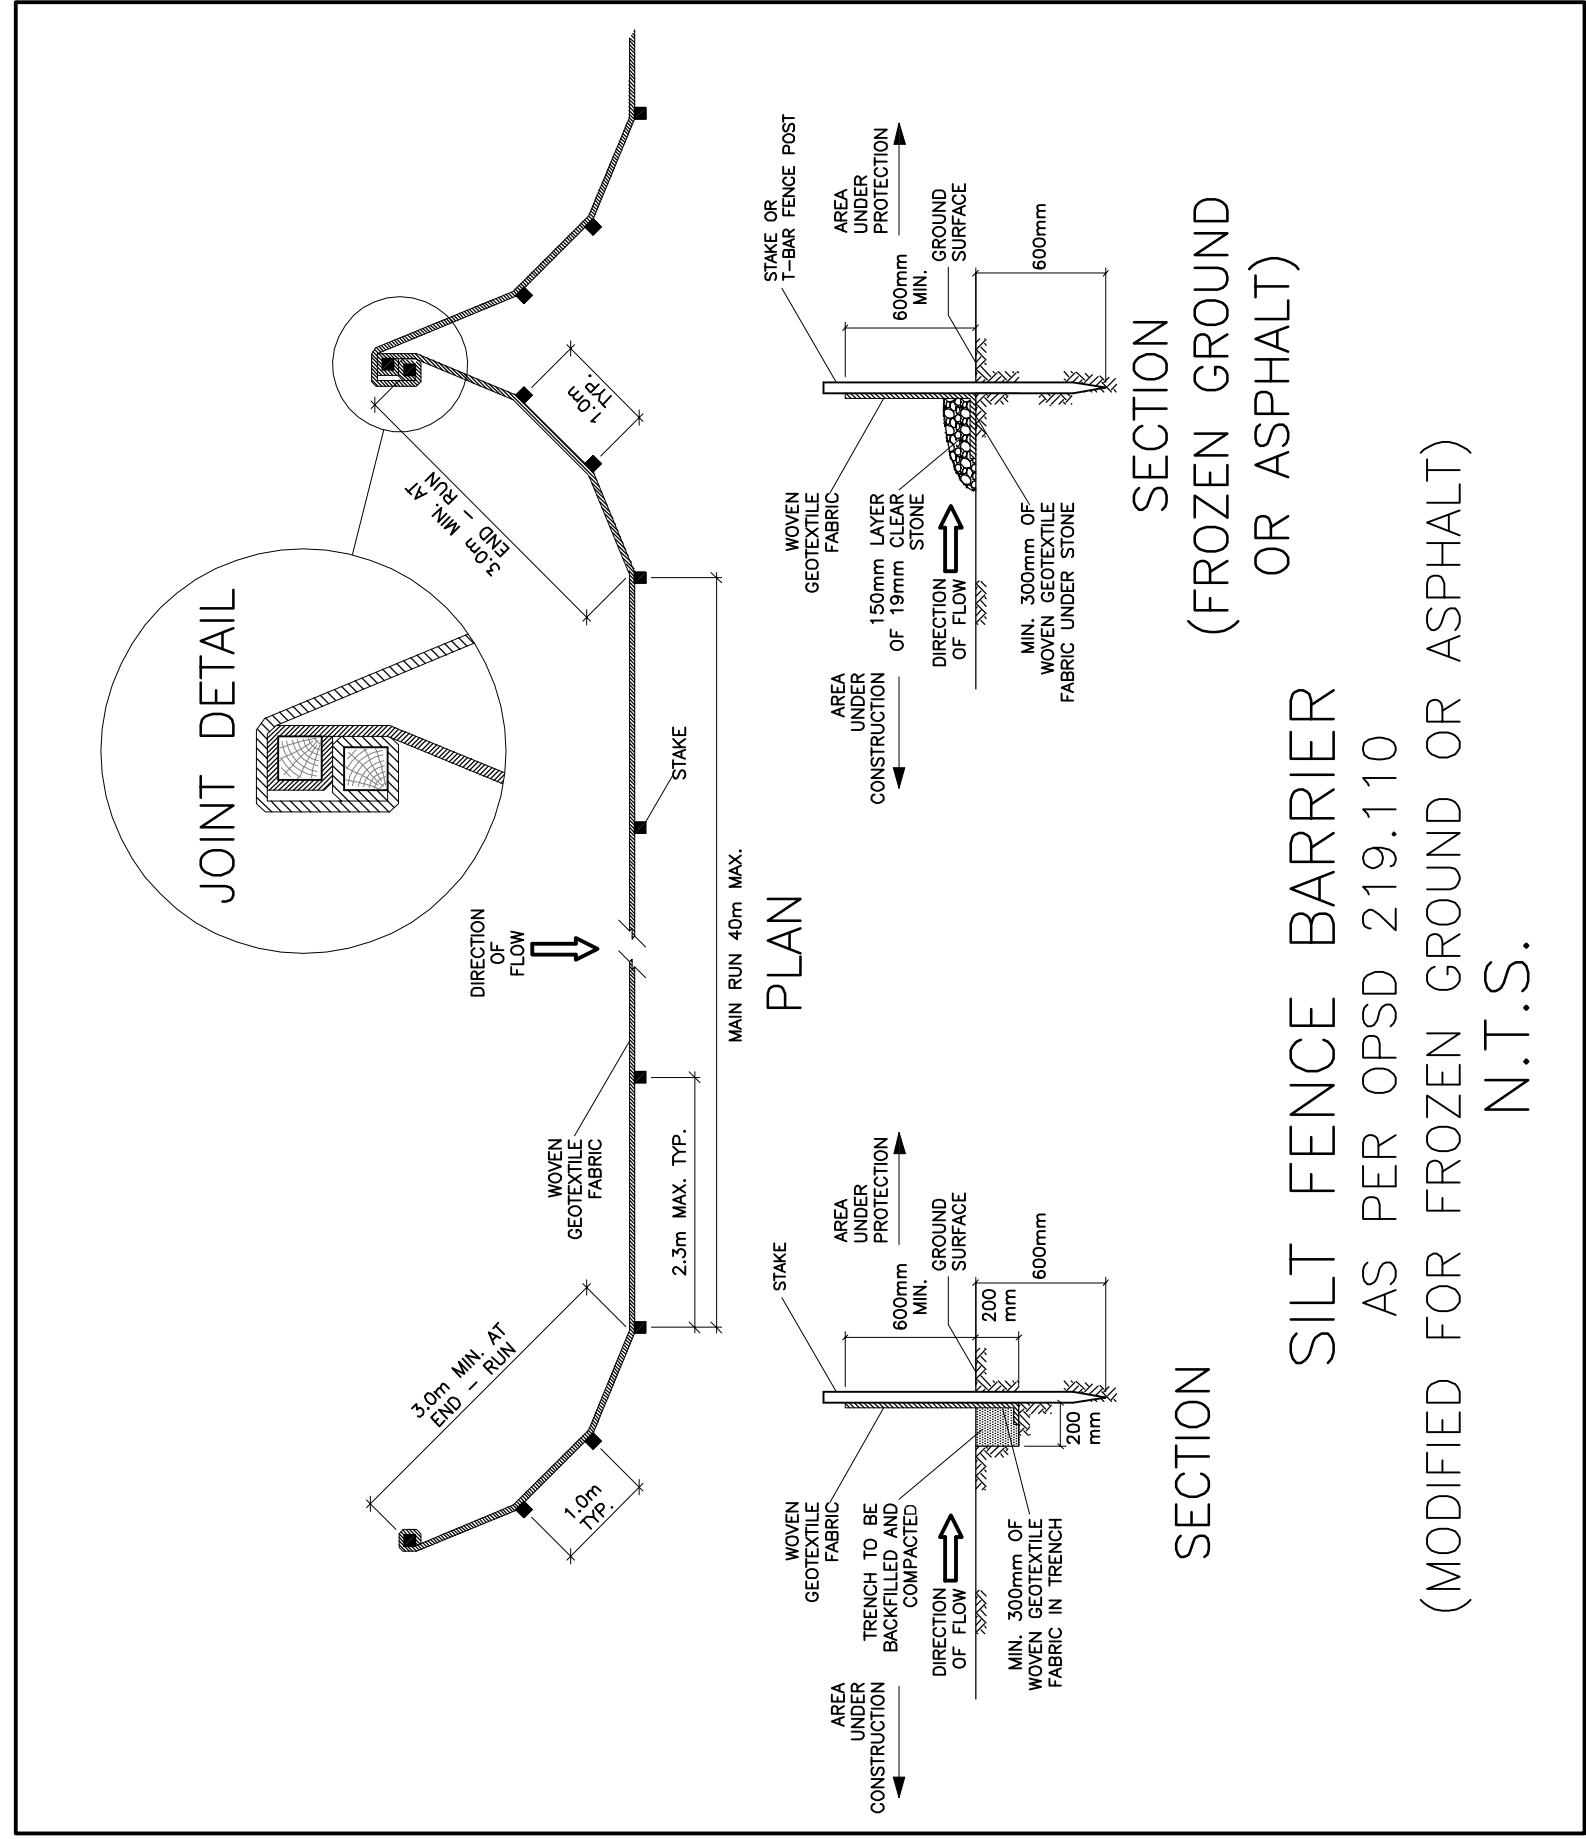
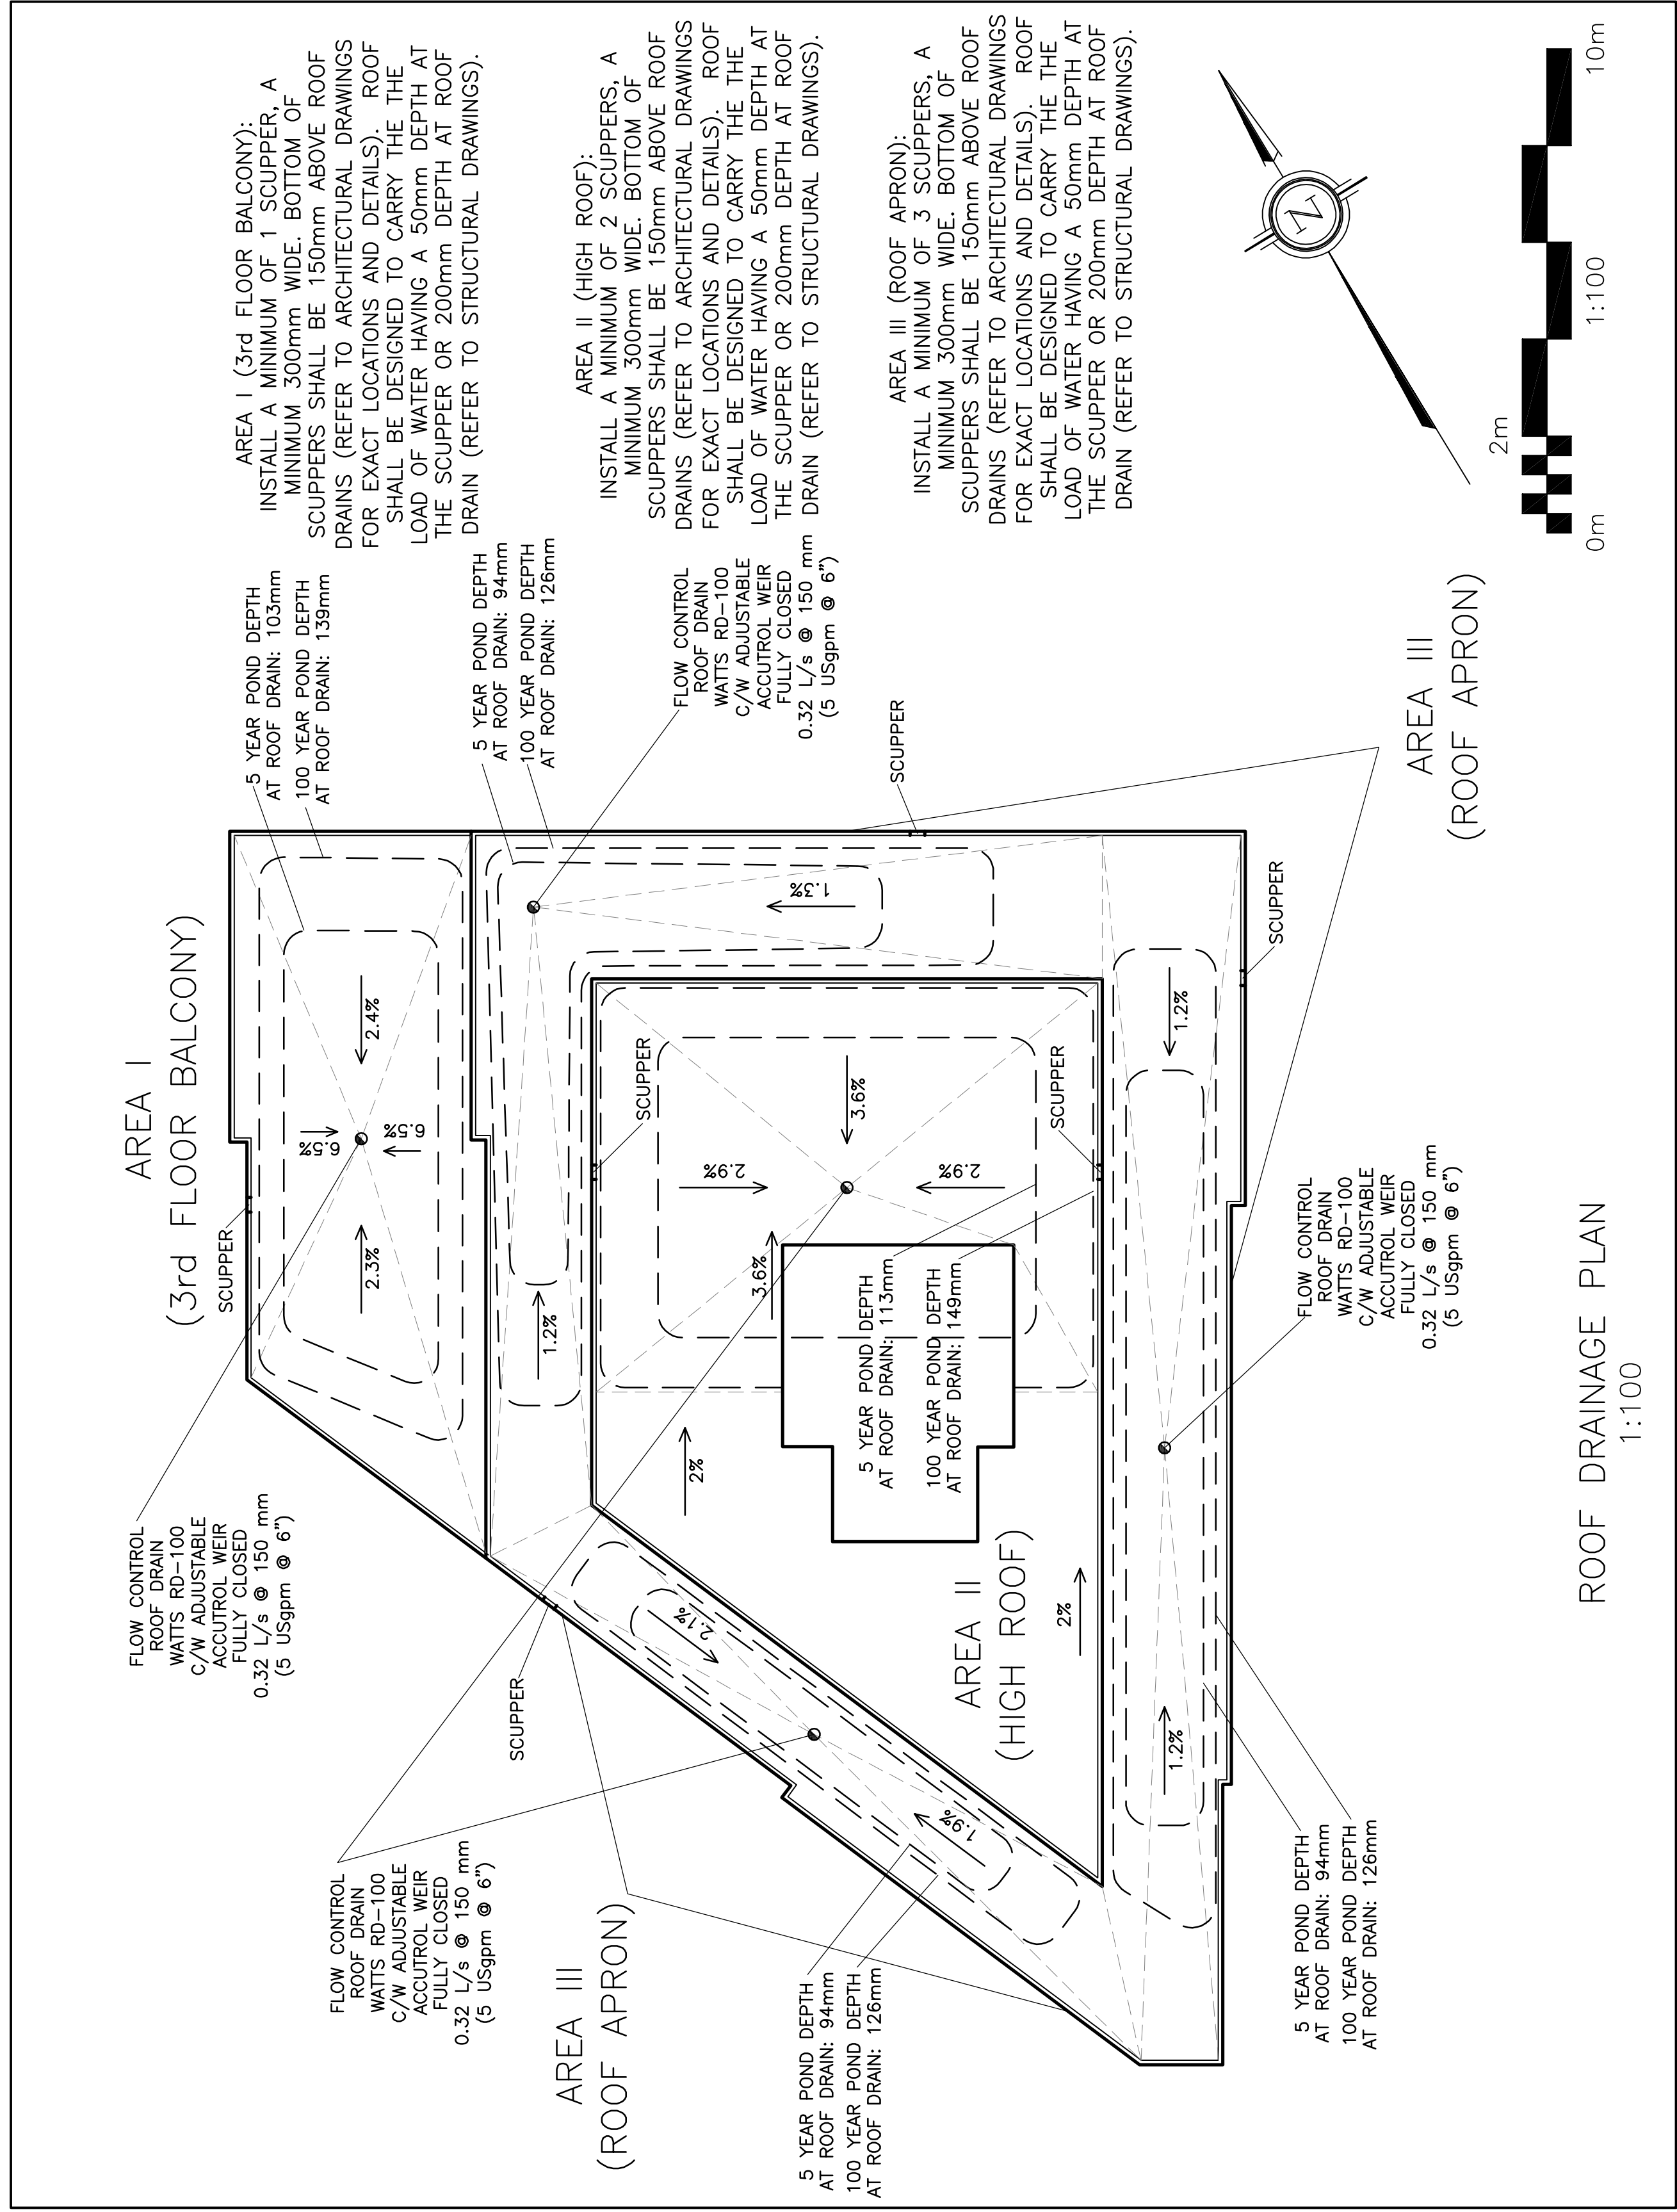
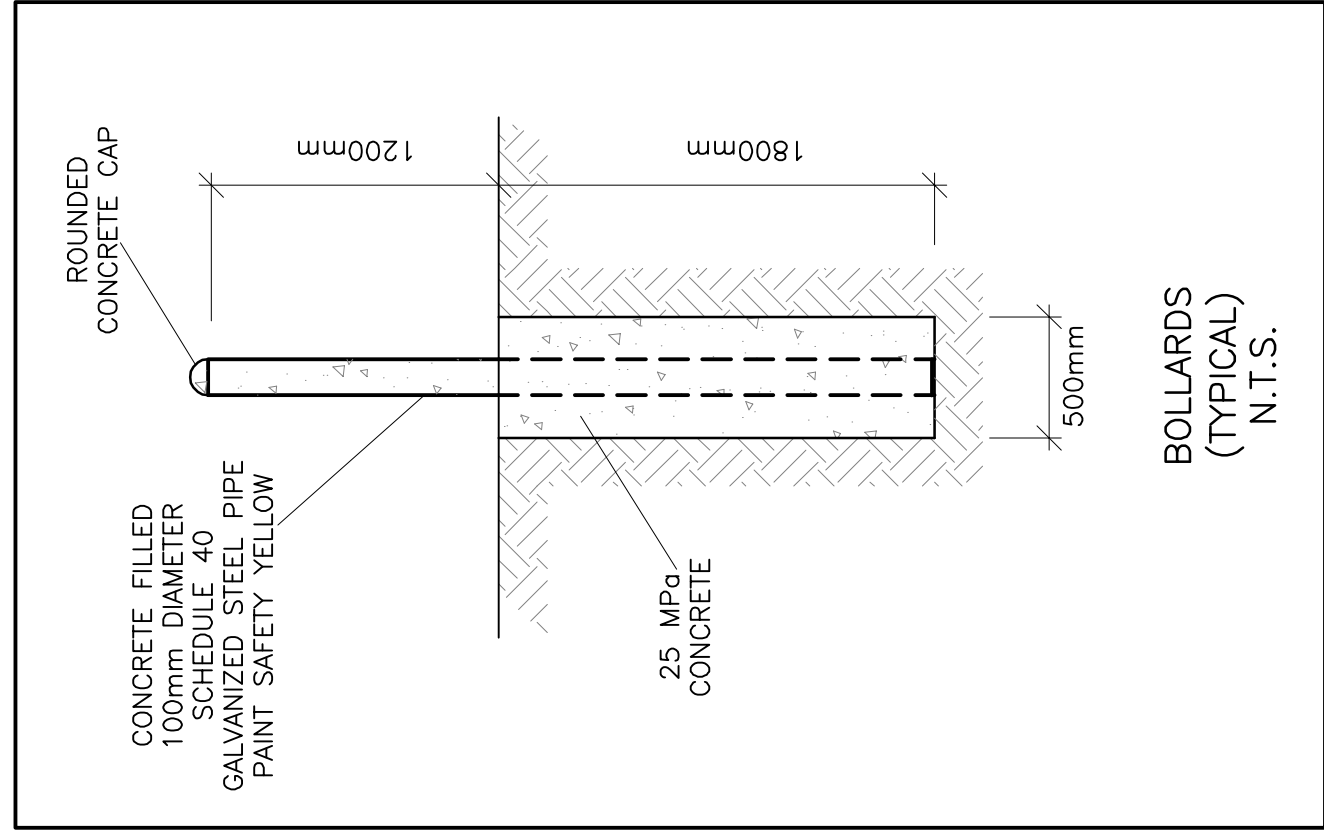
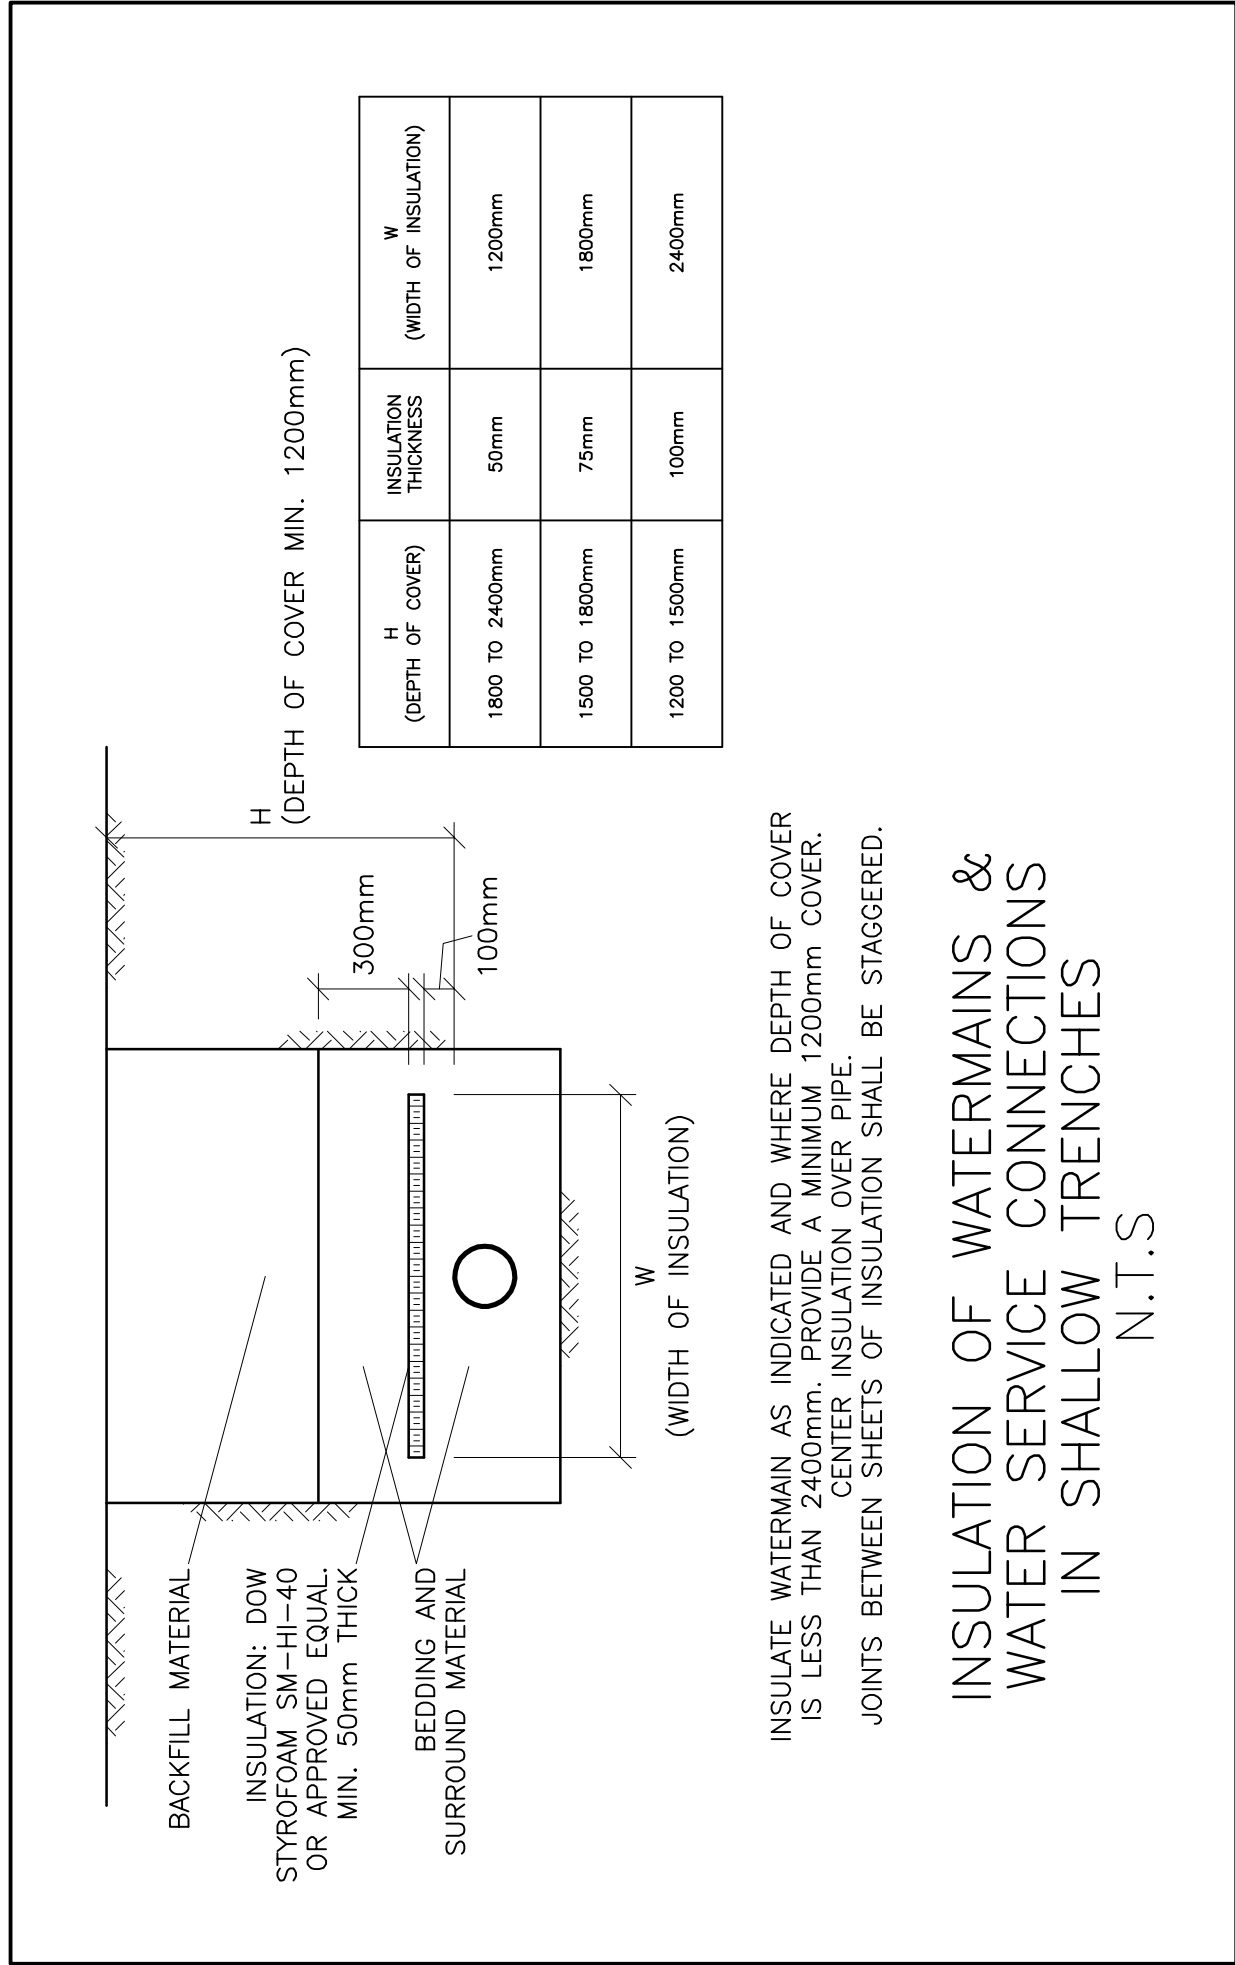
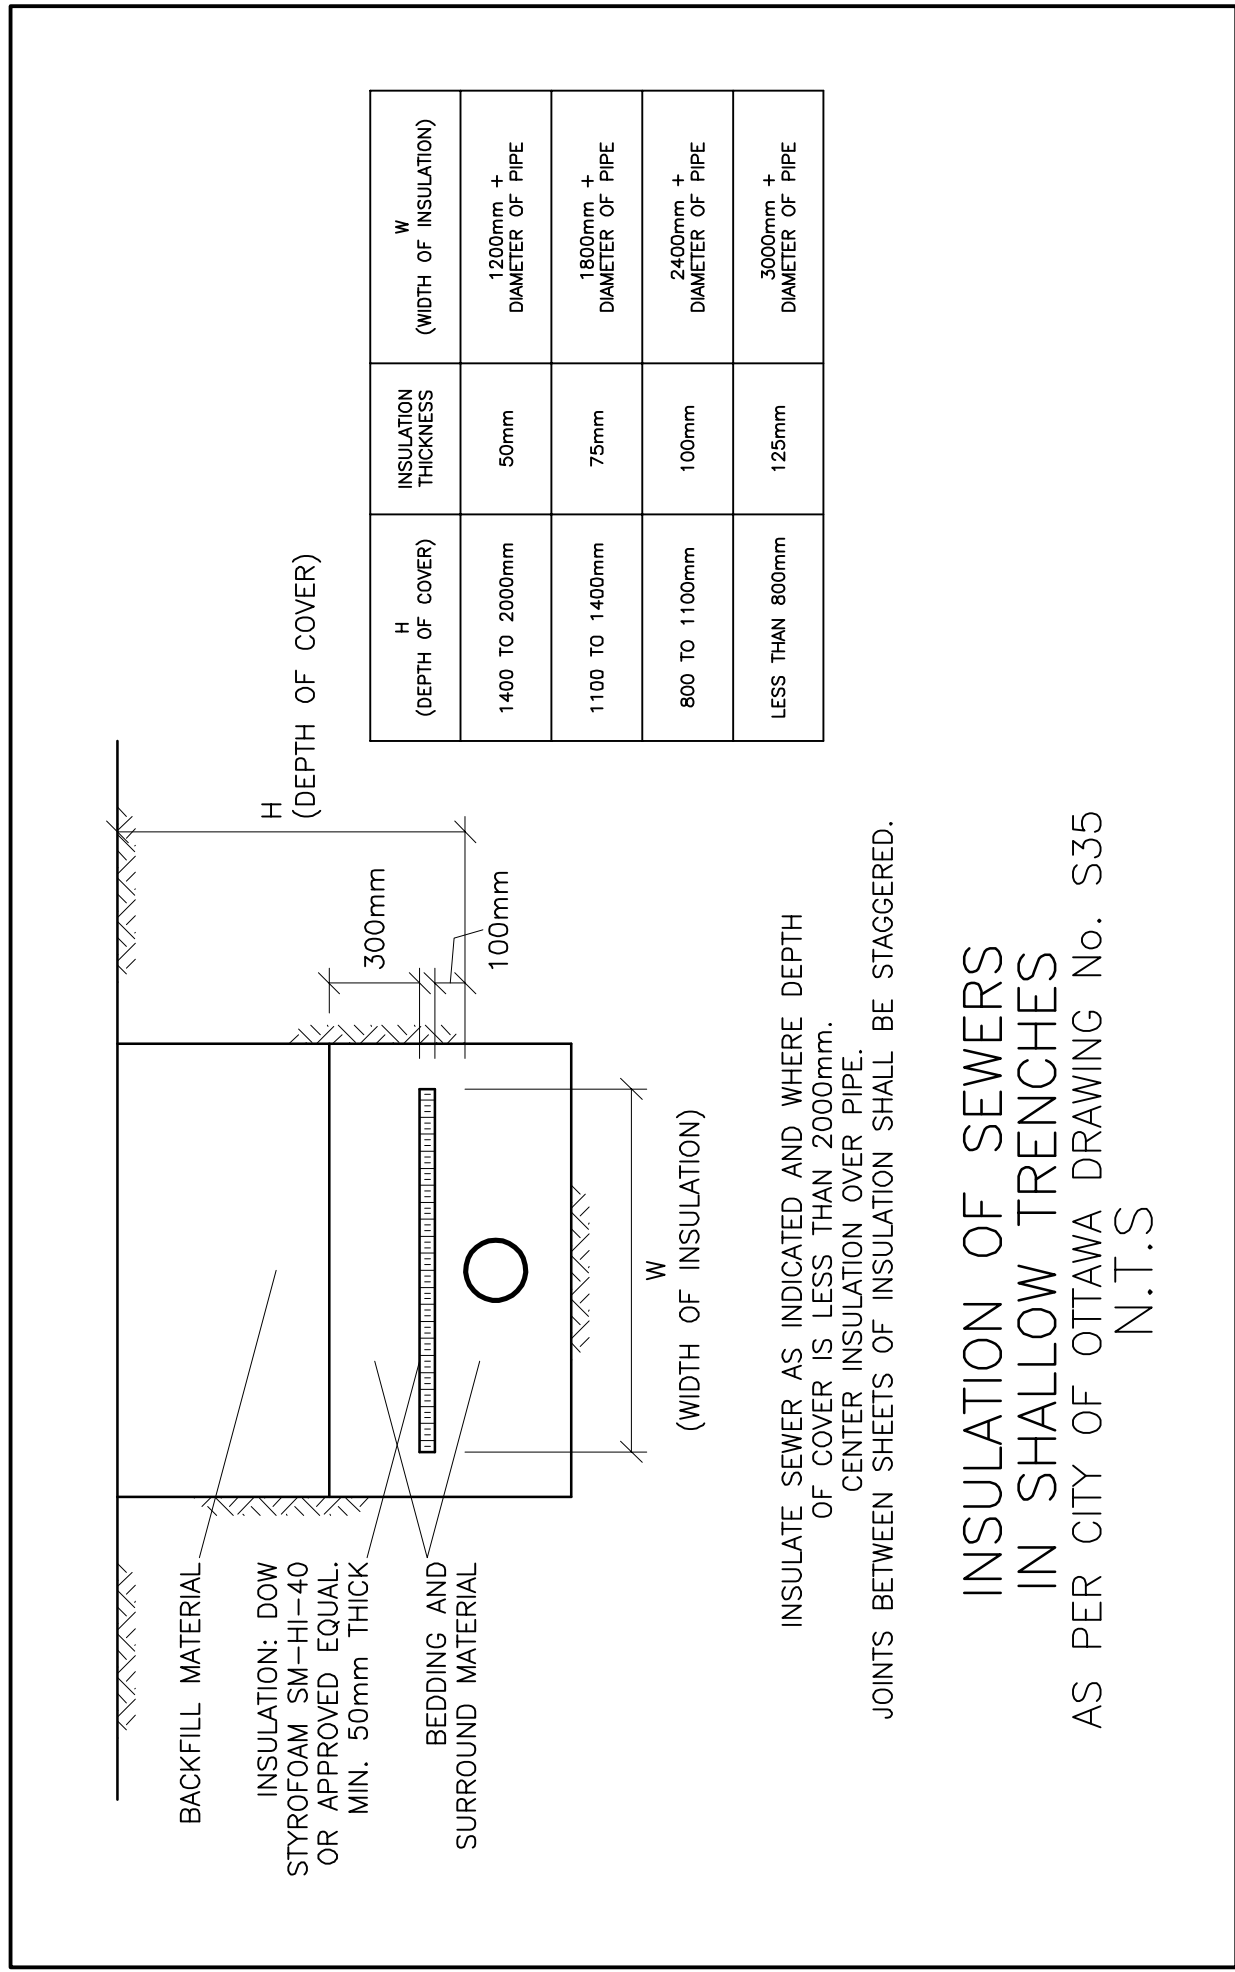


[illegible]

D. B. GRAY ENGINEERING INC.
Stormwater Management • Grading & Paving • Storm & Sanitary Sewers • Retention

700 Long Point Circle
 Ottawa, Ontario

613-425-8044
 d.gray@dbgrayengineering.com

Project
PROPOSED 5-STORY
APARTMENT BUILDING
3055 RICHMOND RD
OTTAWA, ONTARIO

Drawing Title

ROOF PLAN
& DETAILS

Engineer's Seal	Drawn D.B.G H. Scale V. Scale Date JAN 9-25 Job No. 24044
-----------------	--

Drawing No. C-4 of 7