


# CAIVAN CONSERVANCY WEST

CAIVAN  
COMMUNITIES

**NAK**  
design strategies


### LIST OF DRAWINGS:

- ST1 - PRELIMINARY STREETSCAPE PLAN
- ST2 - PRELIMINARY STREETSCAPE PLAN
- ST3 - PRELIMINARY STREETSCAPE PLAN
- ST4 - PRELIMINARY STREETSCAPE PLAN
- ST5 - PRELIMINARY STREETSCAPE PLAN
- ST6 - PRELIMINARY STREETSCAPE PLAN
- ST7 - PRELIMINARY STREETSCAPE PLAN
- ST8 - PRELIMINARY STREETSCAPE PLAN
- ST9 - PRELIMINARY STREETSCAPE PLAN

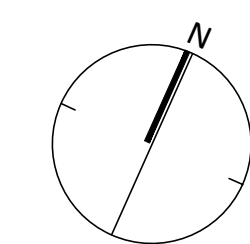

KEYMAP  
NTS

**NAK**  
design strategies

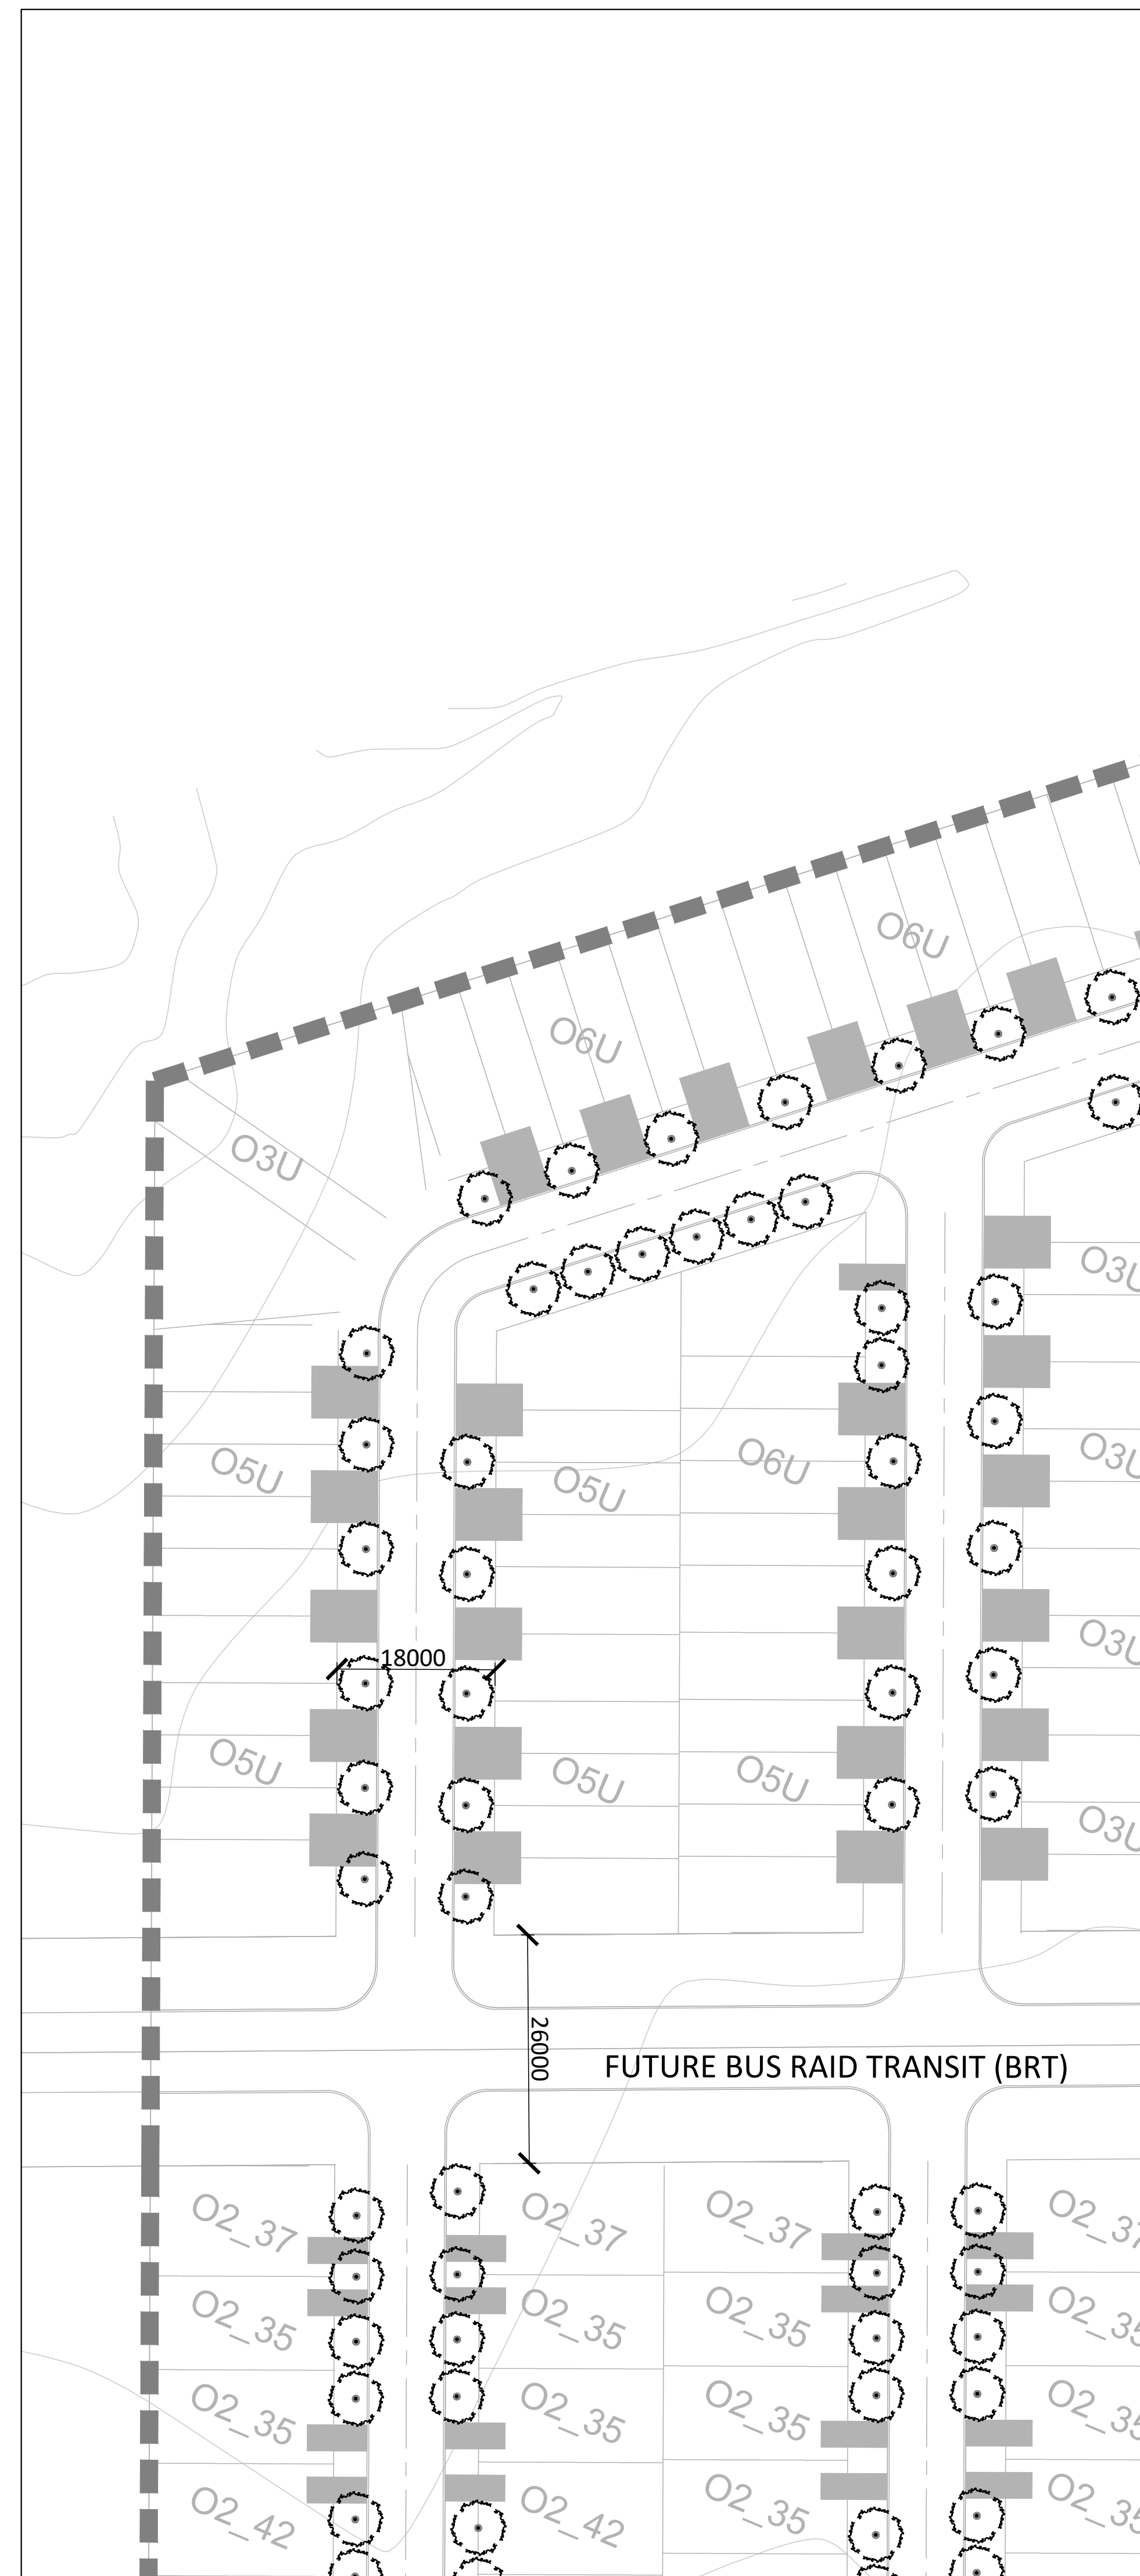


**STREET TREE REQUIREMENT:**

• INTERIOR (NON- CORNERS) SINGLE LOTS (280):	280
• EXTERIOR (CORNERS) SINGLE LOTS (51):	102
• 2 TREES PER 3-UNITS TOWNHOUSE (55):	110
• 2 TREES PER 4-UNITS TOWNHOUSE (4):	8
• 3 TREES PER 5-UNITS TOWNHOUSE (26):	78
• 3 TREES PER 6-UNITS TOWNHOUSE (28):	84
• 5 TREES PER 10-UNIT STACKED TOWNHOUSE(98):	490
<b>TOTAL NUMBER OF TREES REQUIRED:</b>	<b>1152</b>
<b>NUMBER OF STREET TREES SHOWN ON PLAN:</b>	<b>1166</b>
<b>NUMBER OF WALKWAY BLOCK TREES:</b>	<b>0</b>
<b>TOTAL NUMBER OF TREES ON PLAN:</b>	<b>1166</b>

\* PRELIMINARY - STREET TRE LOCATIONS ARE SUBJECT TO CHANGE DURING DETAILED DESIGN AND SITE PLAN CONTROL APPLICATIONS.

No.	Description	Date
1	Issued for Client Review	Mar.13/24

Revision  
City Approval Stamp

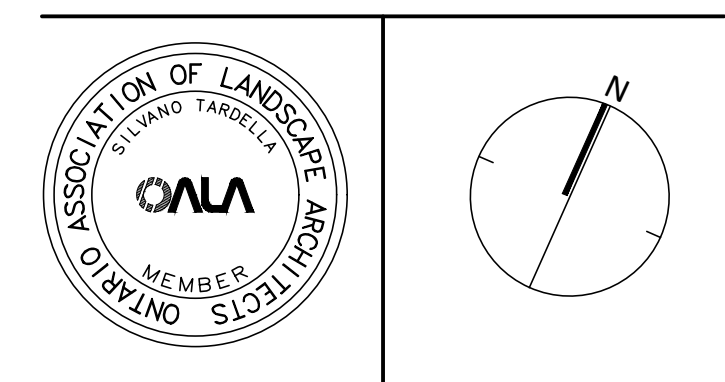


**NAK** design strategies  
 1285 WELLINGTON STREET, OTTAWA, ON K1Y 3A8 CANADA  
 T 613.237.2346 F 613.237.4423 NAKDESIGNSTRATEGIES.COM  
 Project

**Conservancy West**  
 Barrhaven, ON

Title  
 Preliminary Streetscape Plan


Date	Mar 2024	Sheet	ST1
Scale	1:500		
Drawn	AM/NM		
Checked	SC		
Job No.	24-032		

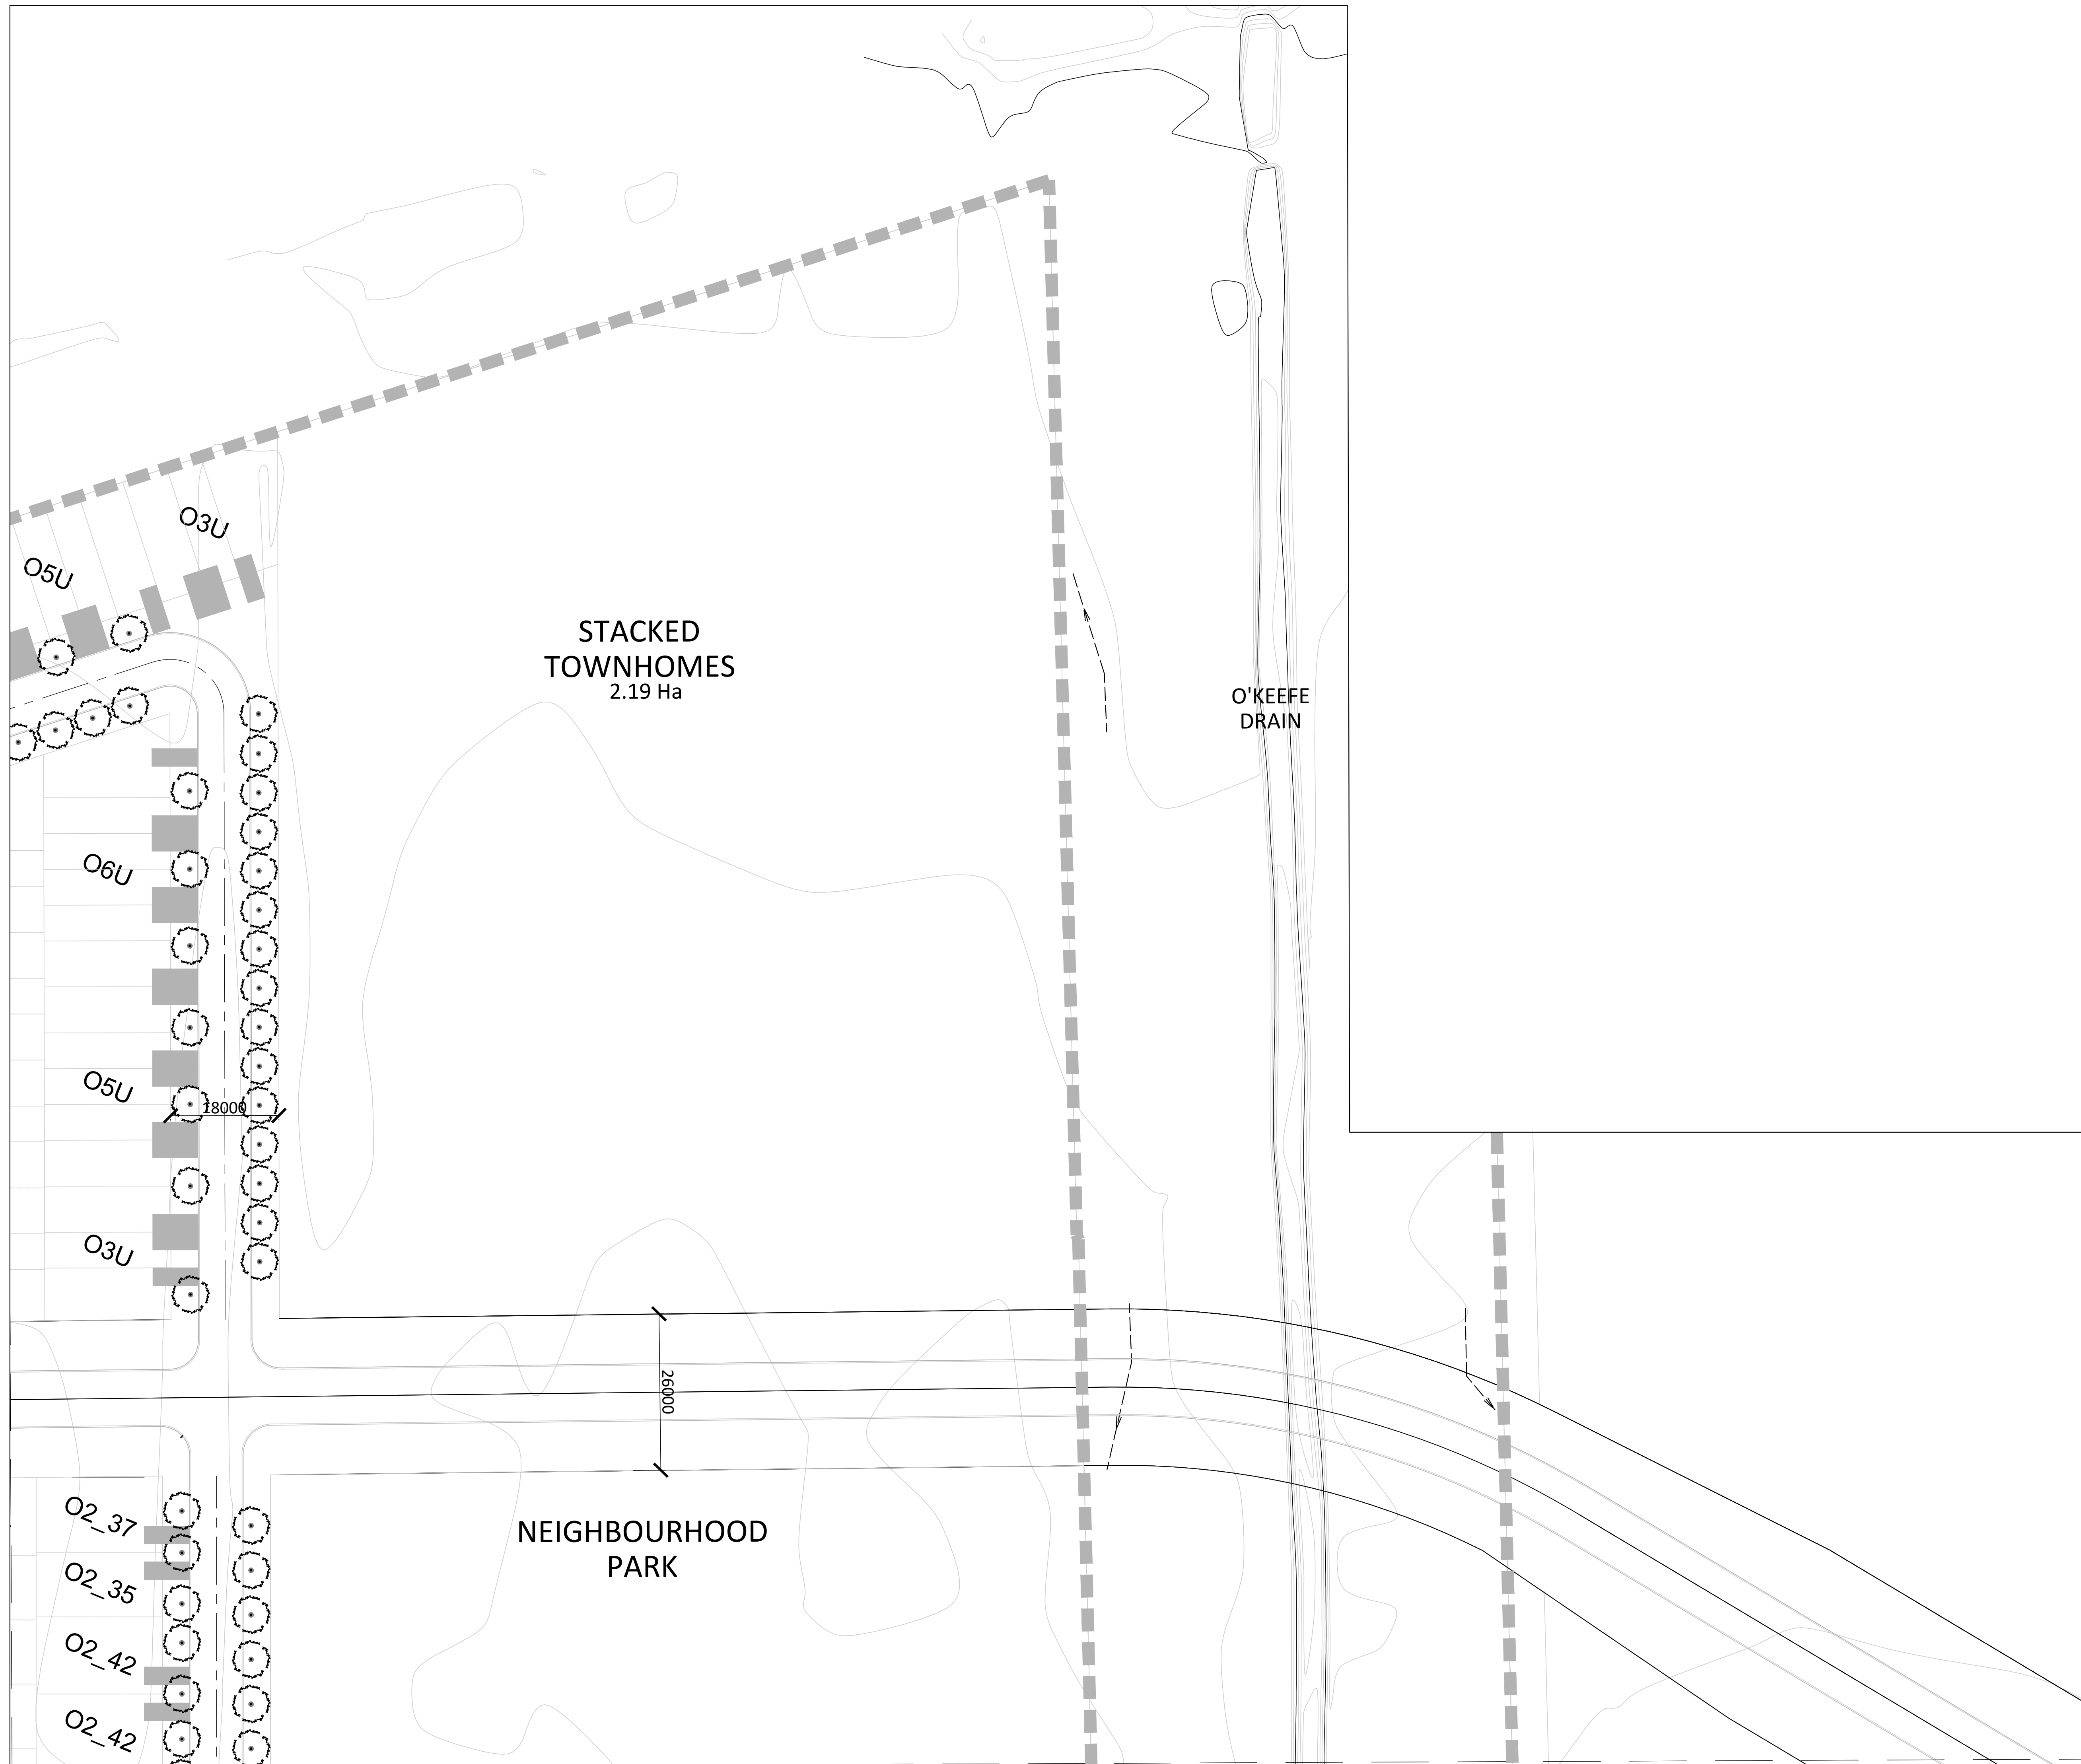

No.	Description	Date
1	Issued for Client Review	Mar.13/24

Revision

City Approval Stamp

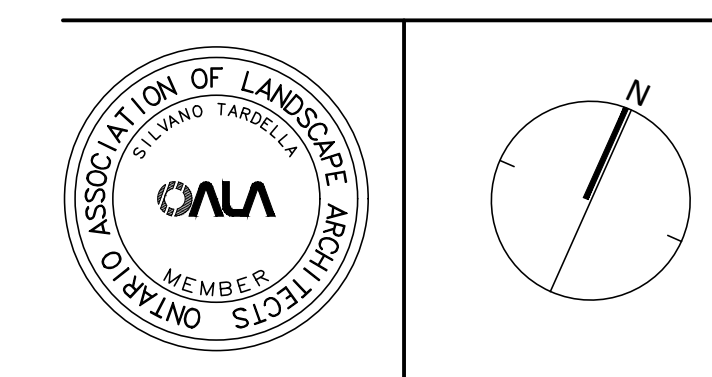


**NAK**   
**design strategies**  
 1285 WELLINGTON STREET, OTTAWA, ON K1Y 3A8 CANADA  
 T 613.237.2346 F 613.237.4423 [NAKDESIGNSTRATEGIES.COM](http://NAKDESIGNSTRATEGIES.COM)  
 Project

Conservancy West  
 Barrhaven, ON

Title  
 Preliminary Streetscape Plan


Date	Mar 2024	Sheet	ST2
Scale	1:500		
Drawn	AM/NM		
Checked	SC		
Job No.	24-032		

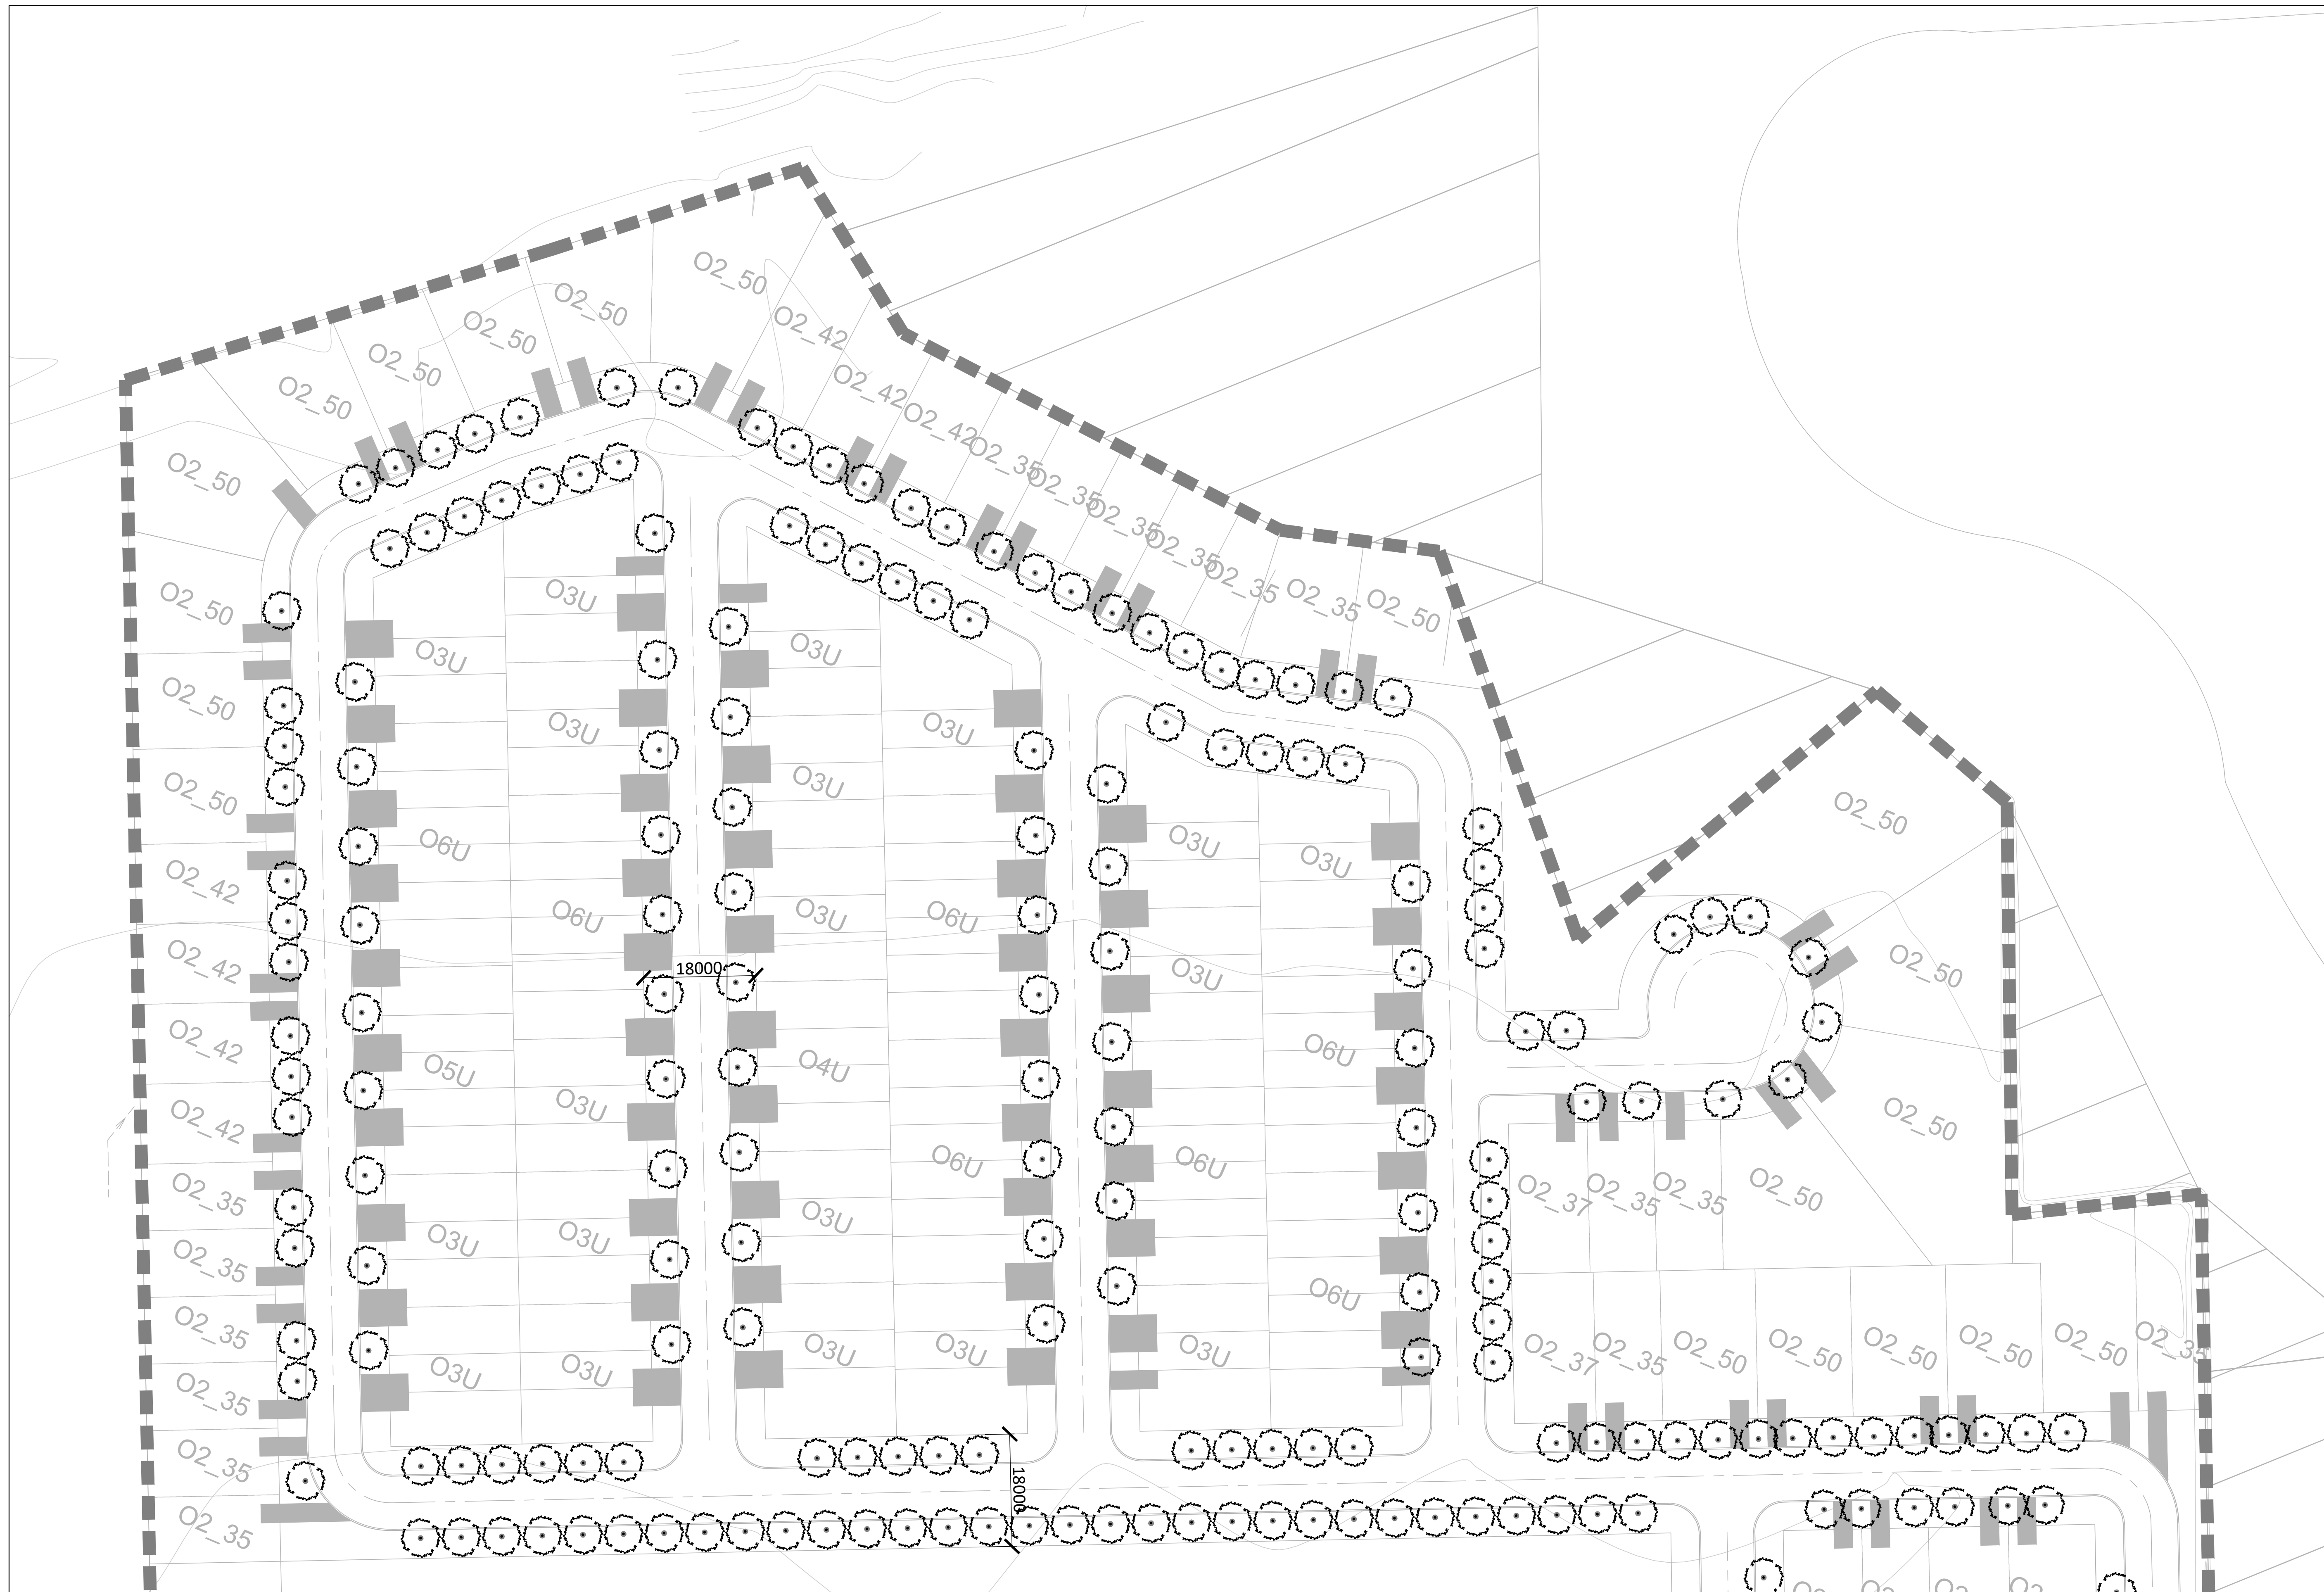

No.	Description	Date
1	Issued for Client Review	Mar.13/24

Revision

City Approval Stamp

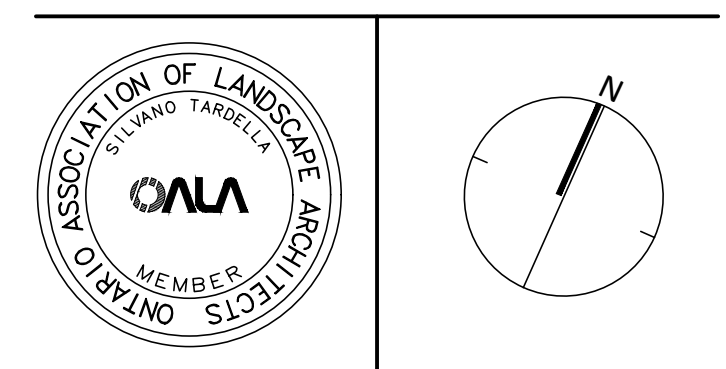


**NAK**  
design strategies

1285 WELLINGTON STREET, OTTAWA, ON K1Y 3A8 CANADA  
T 613.237.2346 F 613.237.4423 NAKDESIGNSTRATEGIES.COM


**Conservancy West**  
Barrhaven, ON

Title  
Preliminary Streetscape Plan

Date	Mar 2024	Sheet	ST3
Scale	1:500		
Drawn	AM/NM		
Checked	SC		
Job No.	24-032		

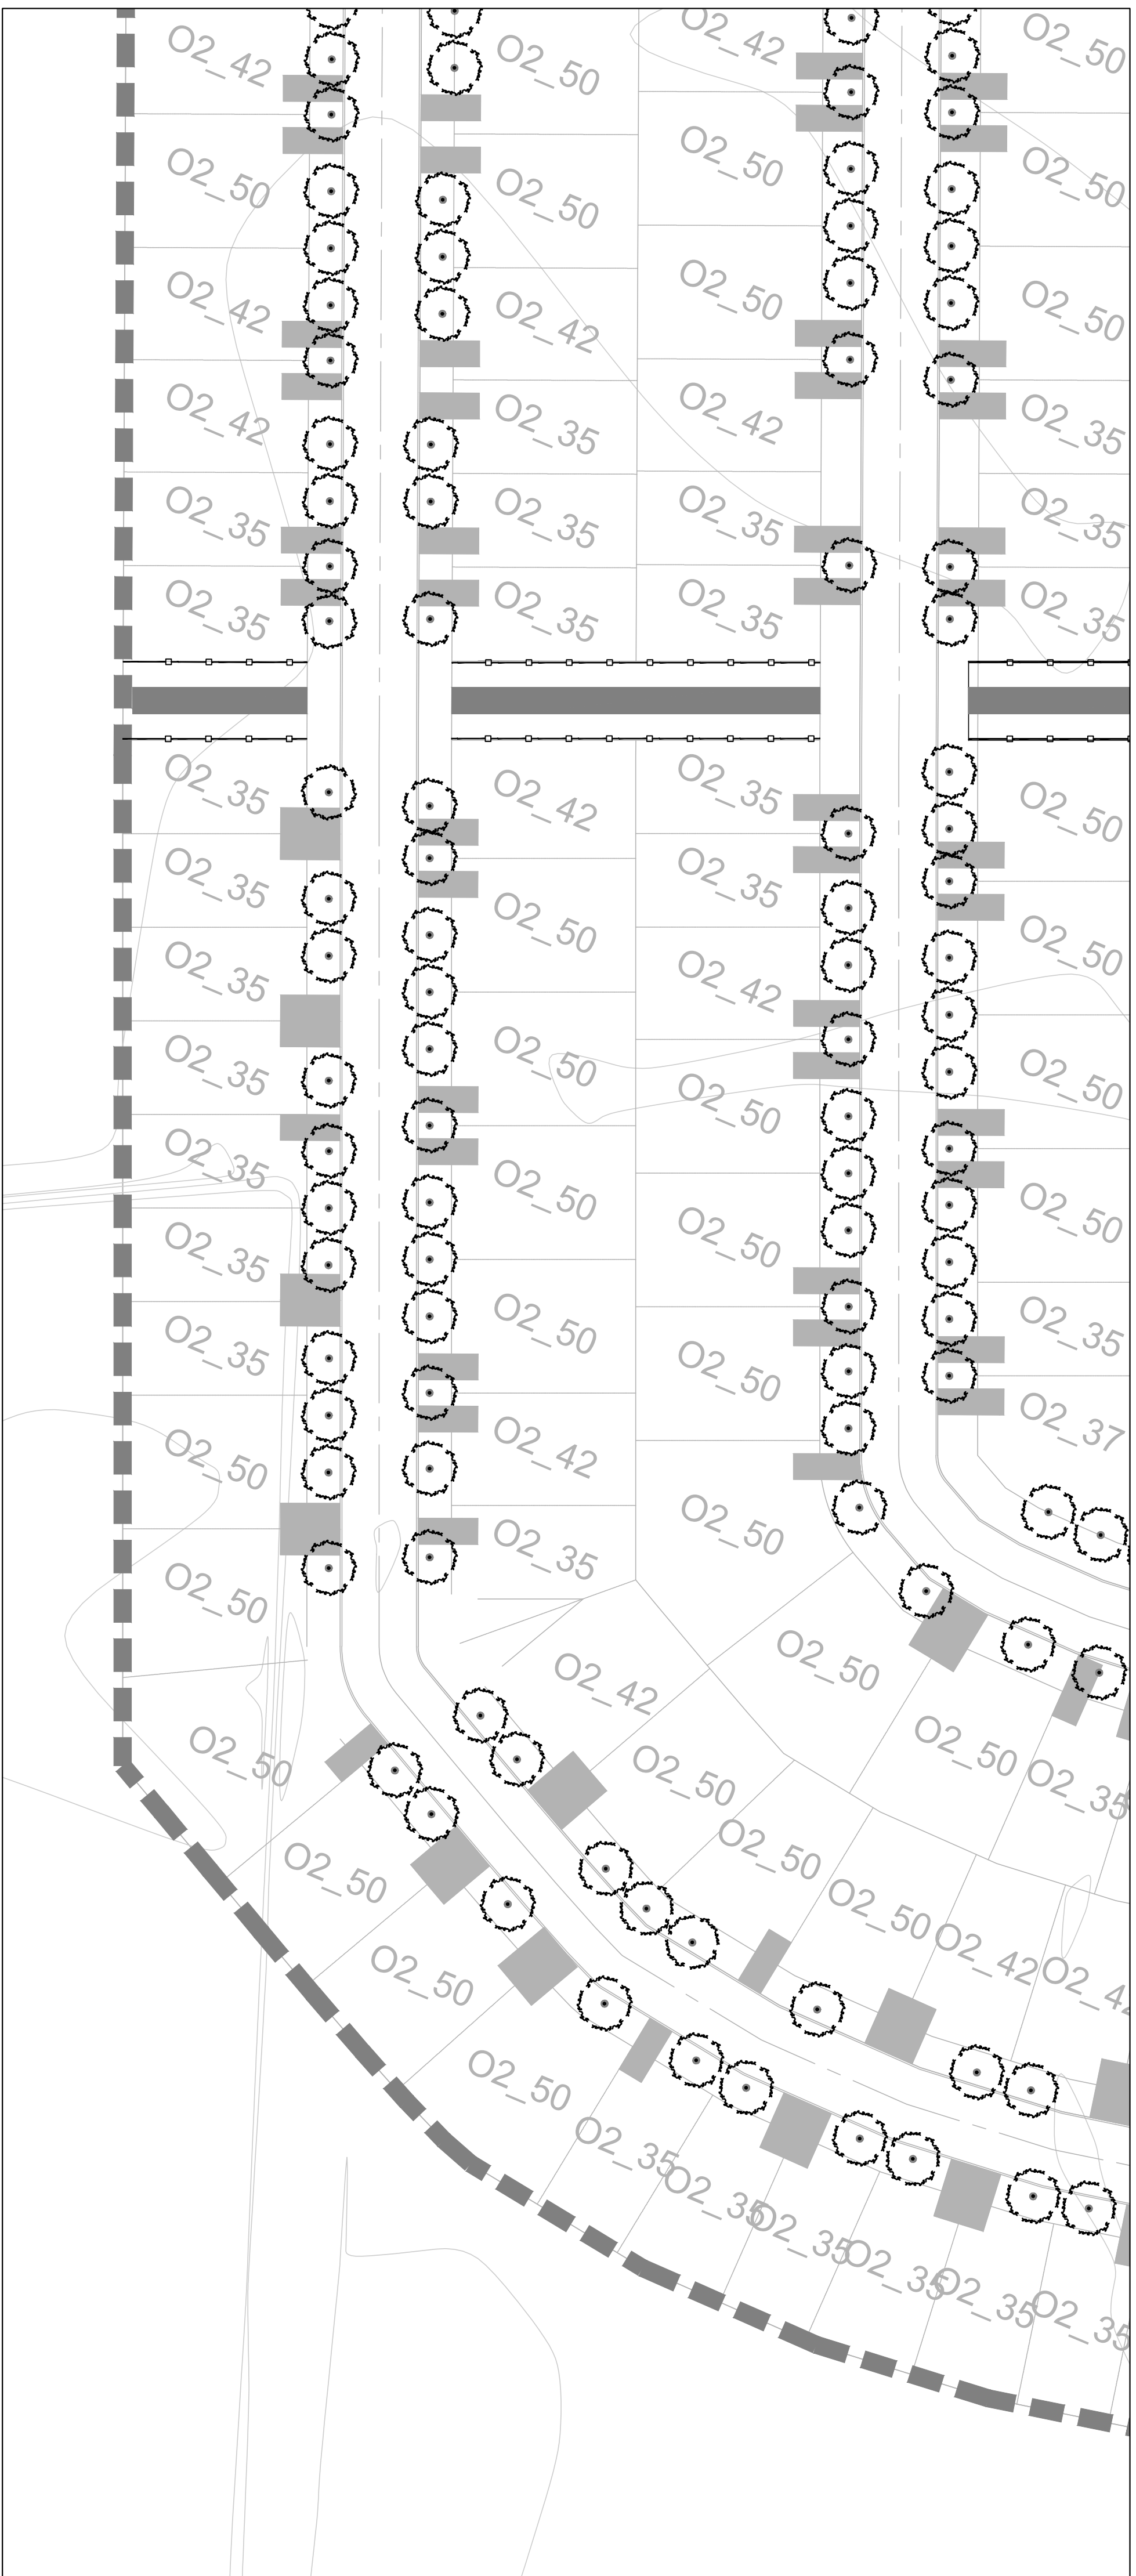

No.	Description	Date
1	Issued for Client Review	Mar.13/24

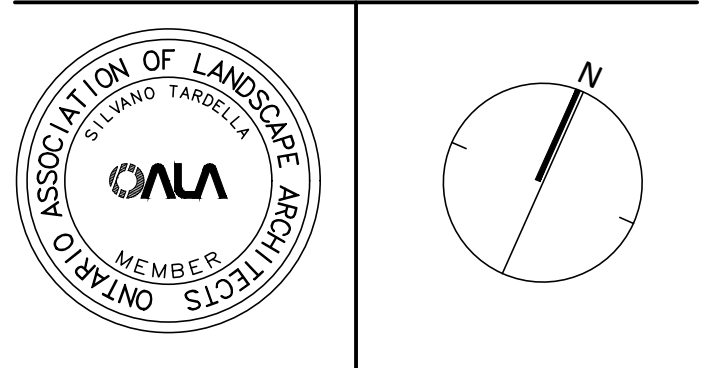

**NAK** design strategies  
 1285 WELLINGTON STREET, OTTAWA, ON K1Y 3A8 CANADA  
 T 613.237.2346 F 613.237.4423 NAKDESIGNSTRATEGIES.COM  
 Project

**Conservancy West**  
 Barrhaven, ON


Title  
 Preliminary Streetscape Plan

Date	Mar 2024	Sheet	<b>ST4</b>
Scale	1:500		
Drawn	AM/NM		
Checked	SC		
Job No.	24-032		



No.	Description	Date
1	Issued for Client Review	Mar.13/24

Revision  
City Approval Stamp

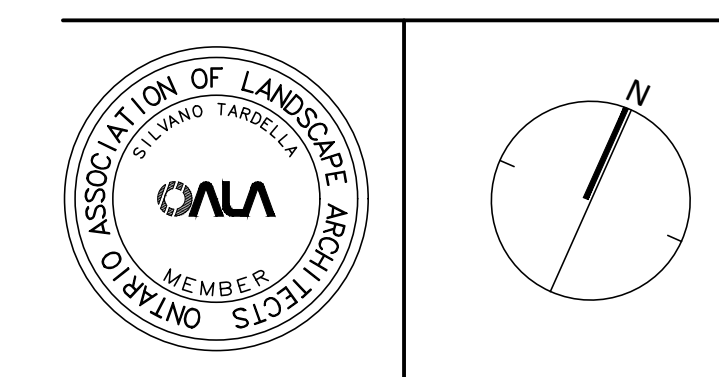


**NAK** design strategies  
 1285 WELLINGTON STREET, OTTAWA, ON K1Y 3A8 CANADA  
 T 613.237.2346 F 613.237.4423 [NAKDESIGNSTRATEGIES.COM](http://NAKDESIGNSTRATEGIES.COM)  
 Project

Conservancy West  
 Barrhaven, ON

Title  
 Preliminary Streetscape Plan

Date Mar 2024	Sheet ST5
Scale 1:500	
Drawn AM/NM	
Checked SC	
Job No. 24-032	

STACKED  
TOWNHOMES  
2.24 Ha

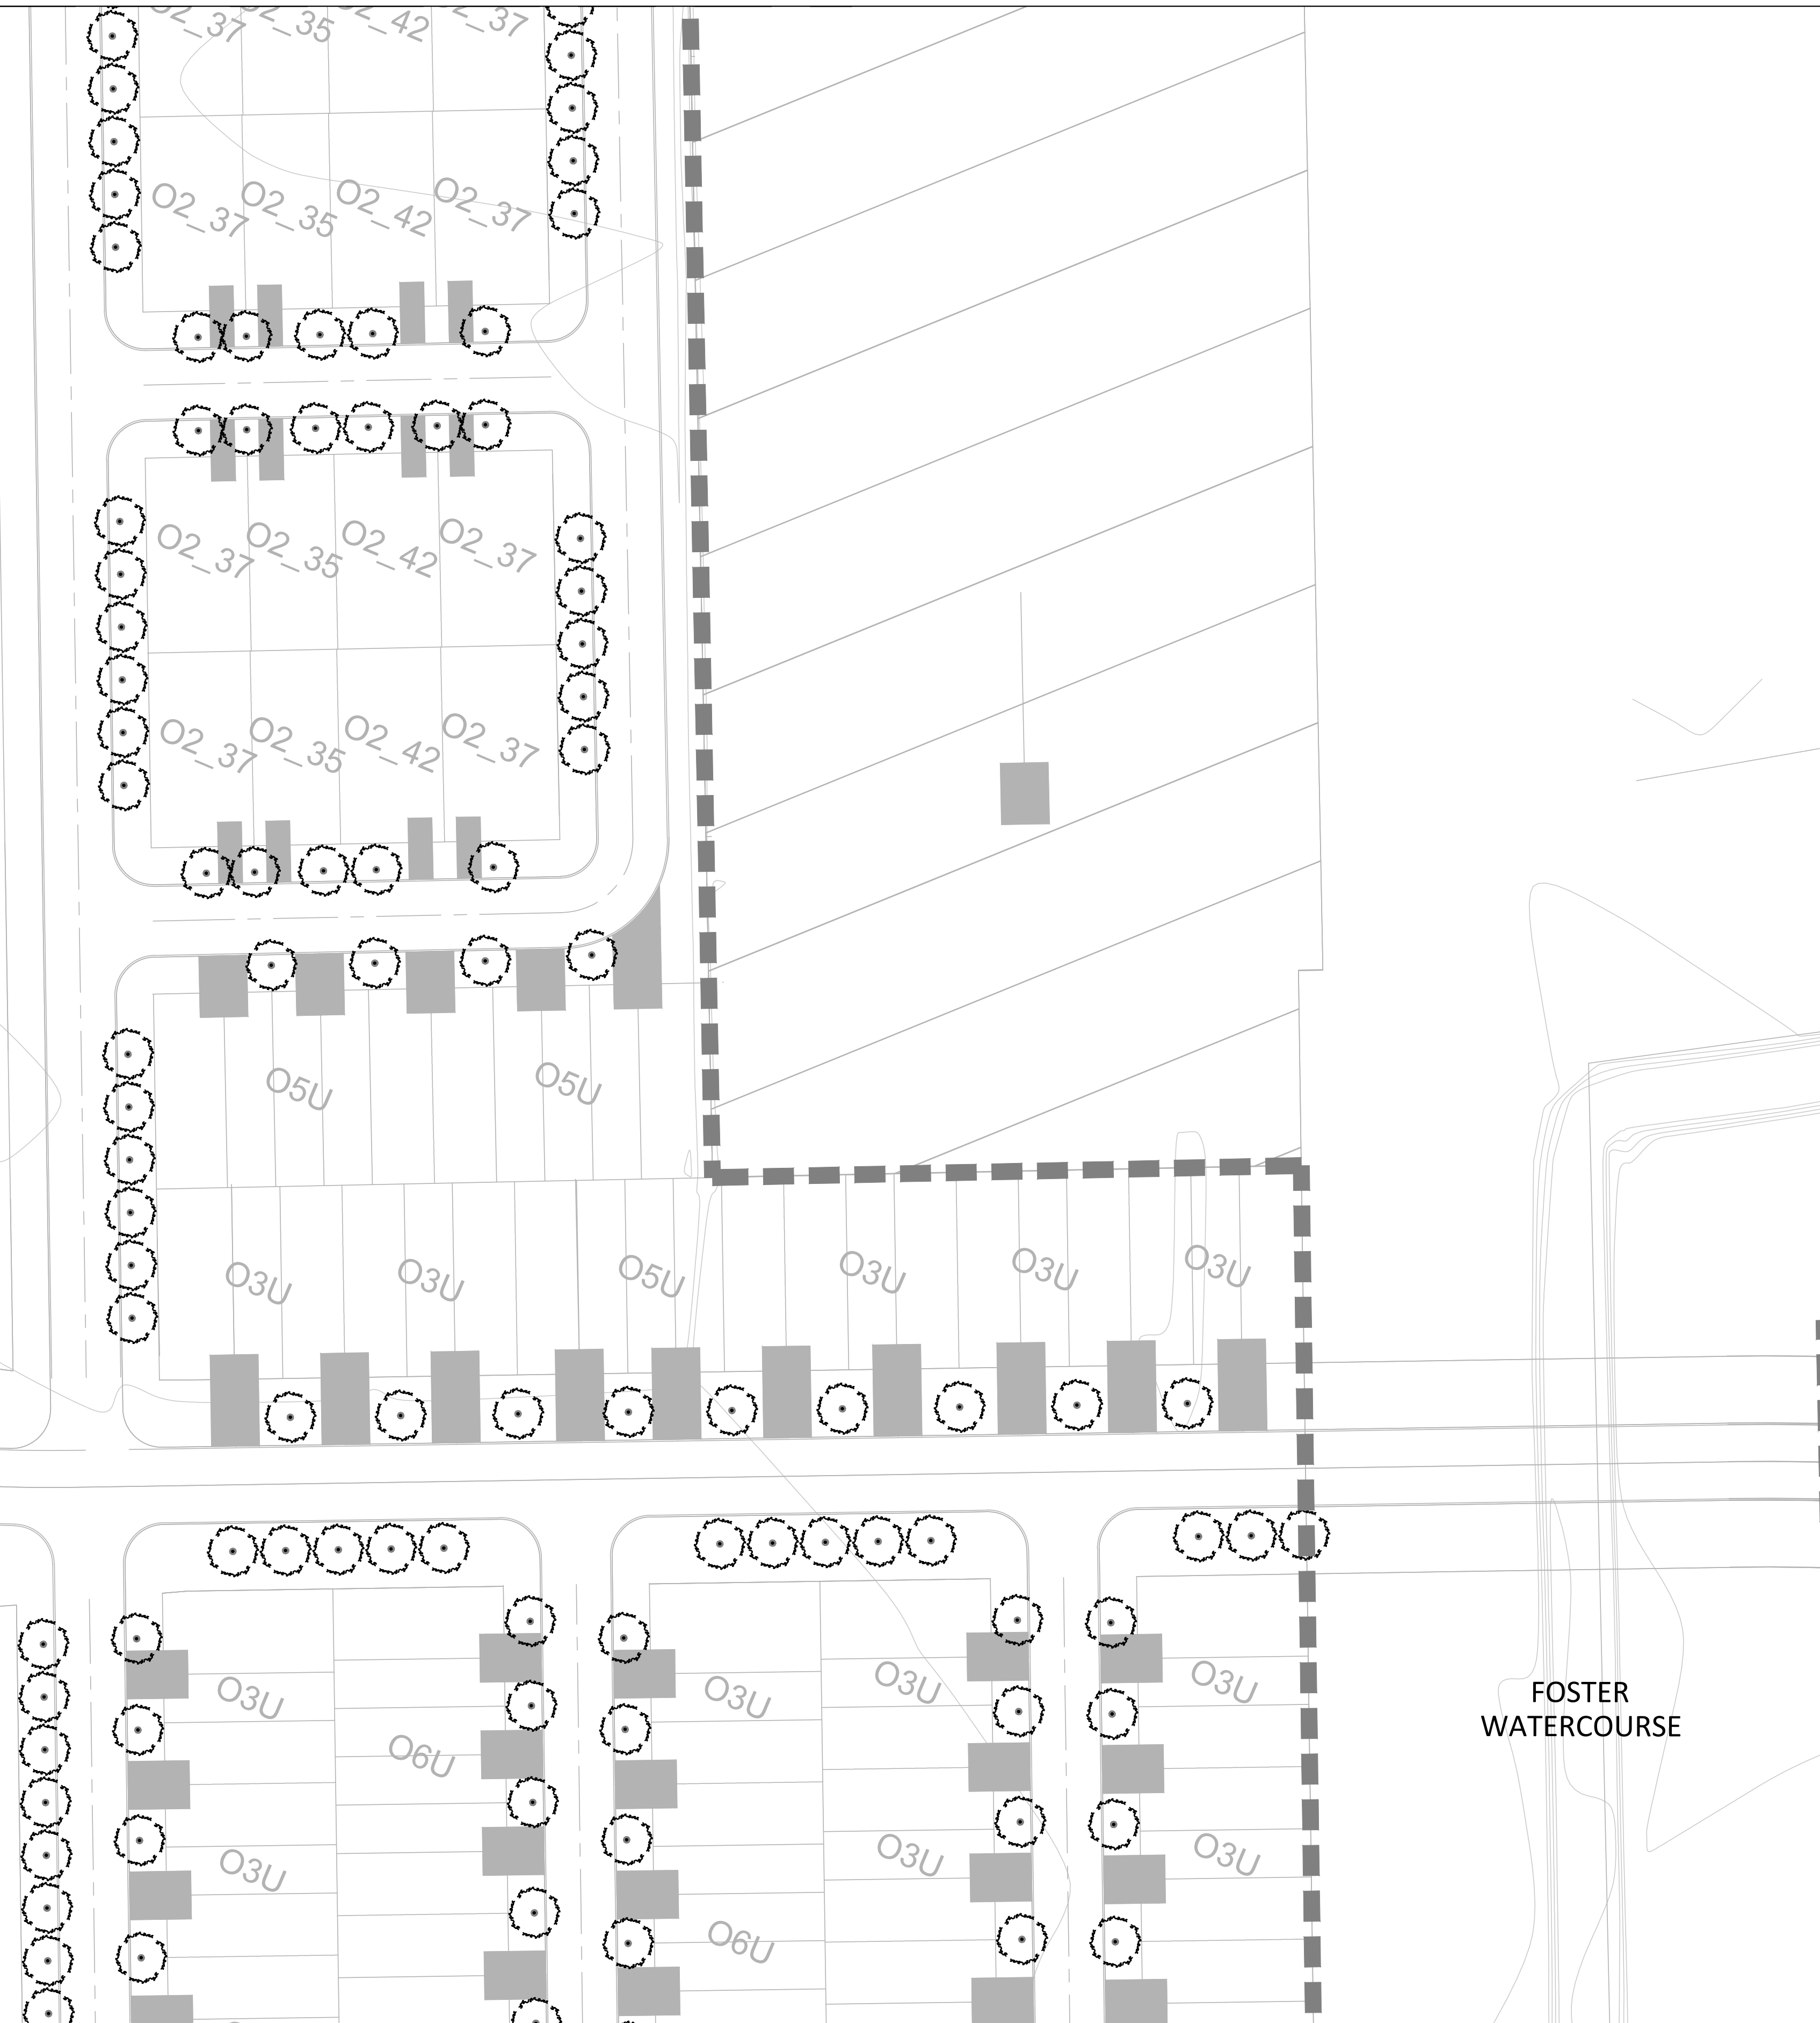

FOSTER  
WATERCOURSE

No.	Description	Date
1	Issued for Client Review	Mar.13/24


This section contains the professional seals for the Ontario Association of Landscape Architects (OALA) and the Ontario Association of Architects (OAA). The OALA seal identifies the member as Silvano Tardella. To the right of the seals is a north arrow pointing towards the top right of the page.

**NAK** design strategies  
1285 WELLINGTON STREET, OTTAWA, ON K1Y 3A8 CANADA  
T 613.237.2346 F 613.237.4423 NAKDESIGNSTRATEGIES.COM  
Project


Conservancy West  
Barrhaven, ON

Title  
Preliminary Streetscape Plan

Date	Mar 2024	Sheet	ST6
Scale	1:500		
Drawn	AM/NM		
Checked	SC		
Job No.	24-032		

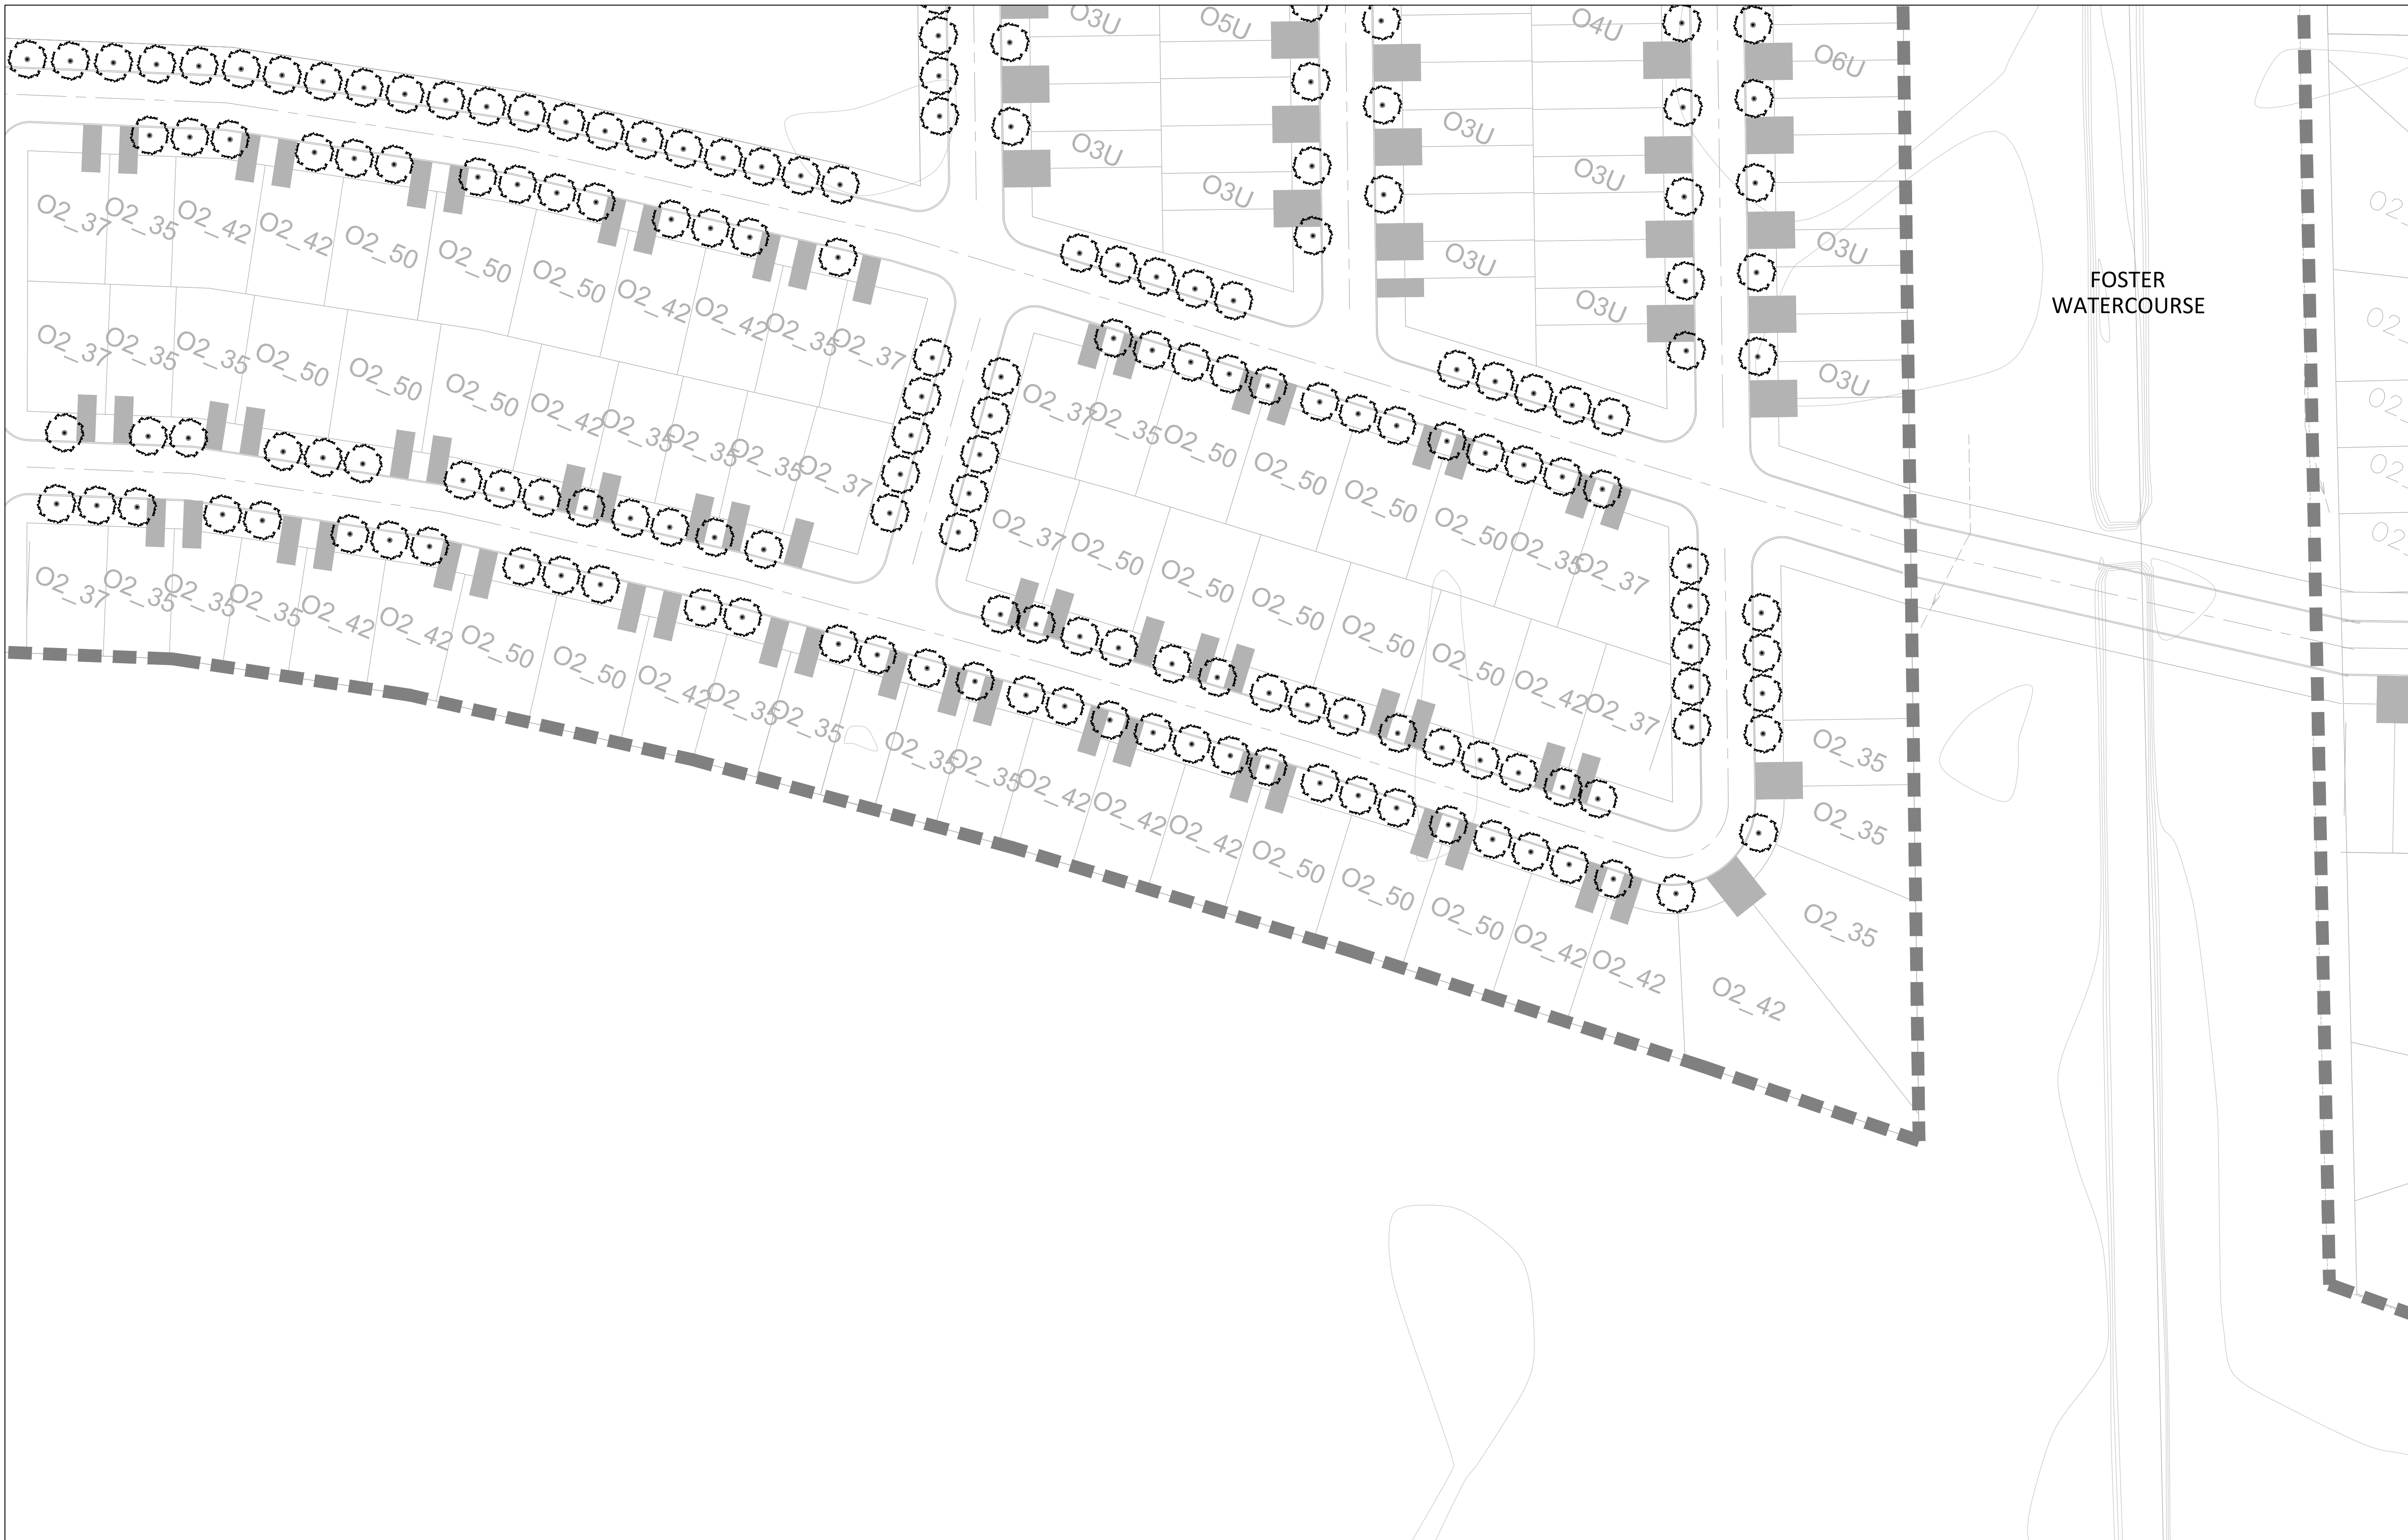

No.	Description	Date
1	Issued for Client Review	Mar.13/24

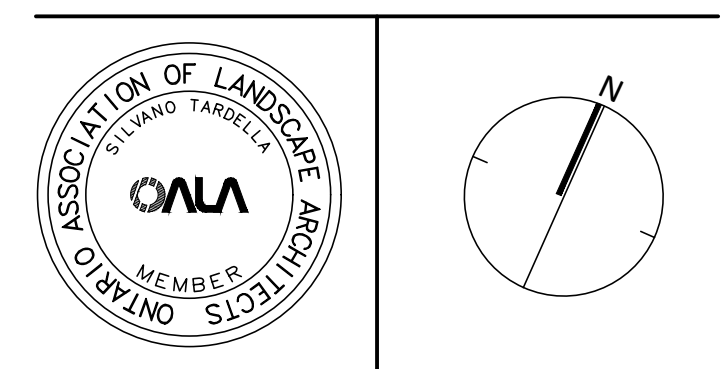


**NAK** design strategies  
 1285 WELLINGTON STREET, OTTAWA, ON K1Y 3A8 CANADA  
 T 613.237.2346 F 613.237.4423 NAKDESIGNSTRATEGIES.COM

Project  
**Conservancy West**  
 Barrhaven, ON

Title  
 Preliminary Streetscape Plan

Date	Mar 2024	Sheet	ST7
Scale	1:500		
Drawn	AM/NM		
Checked	SC		
Job No.	24-032		



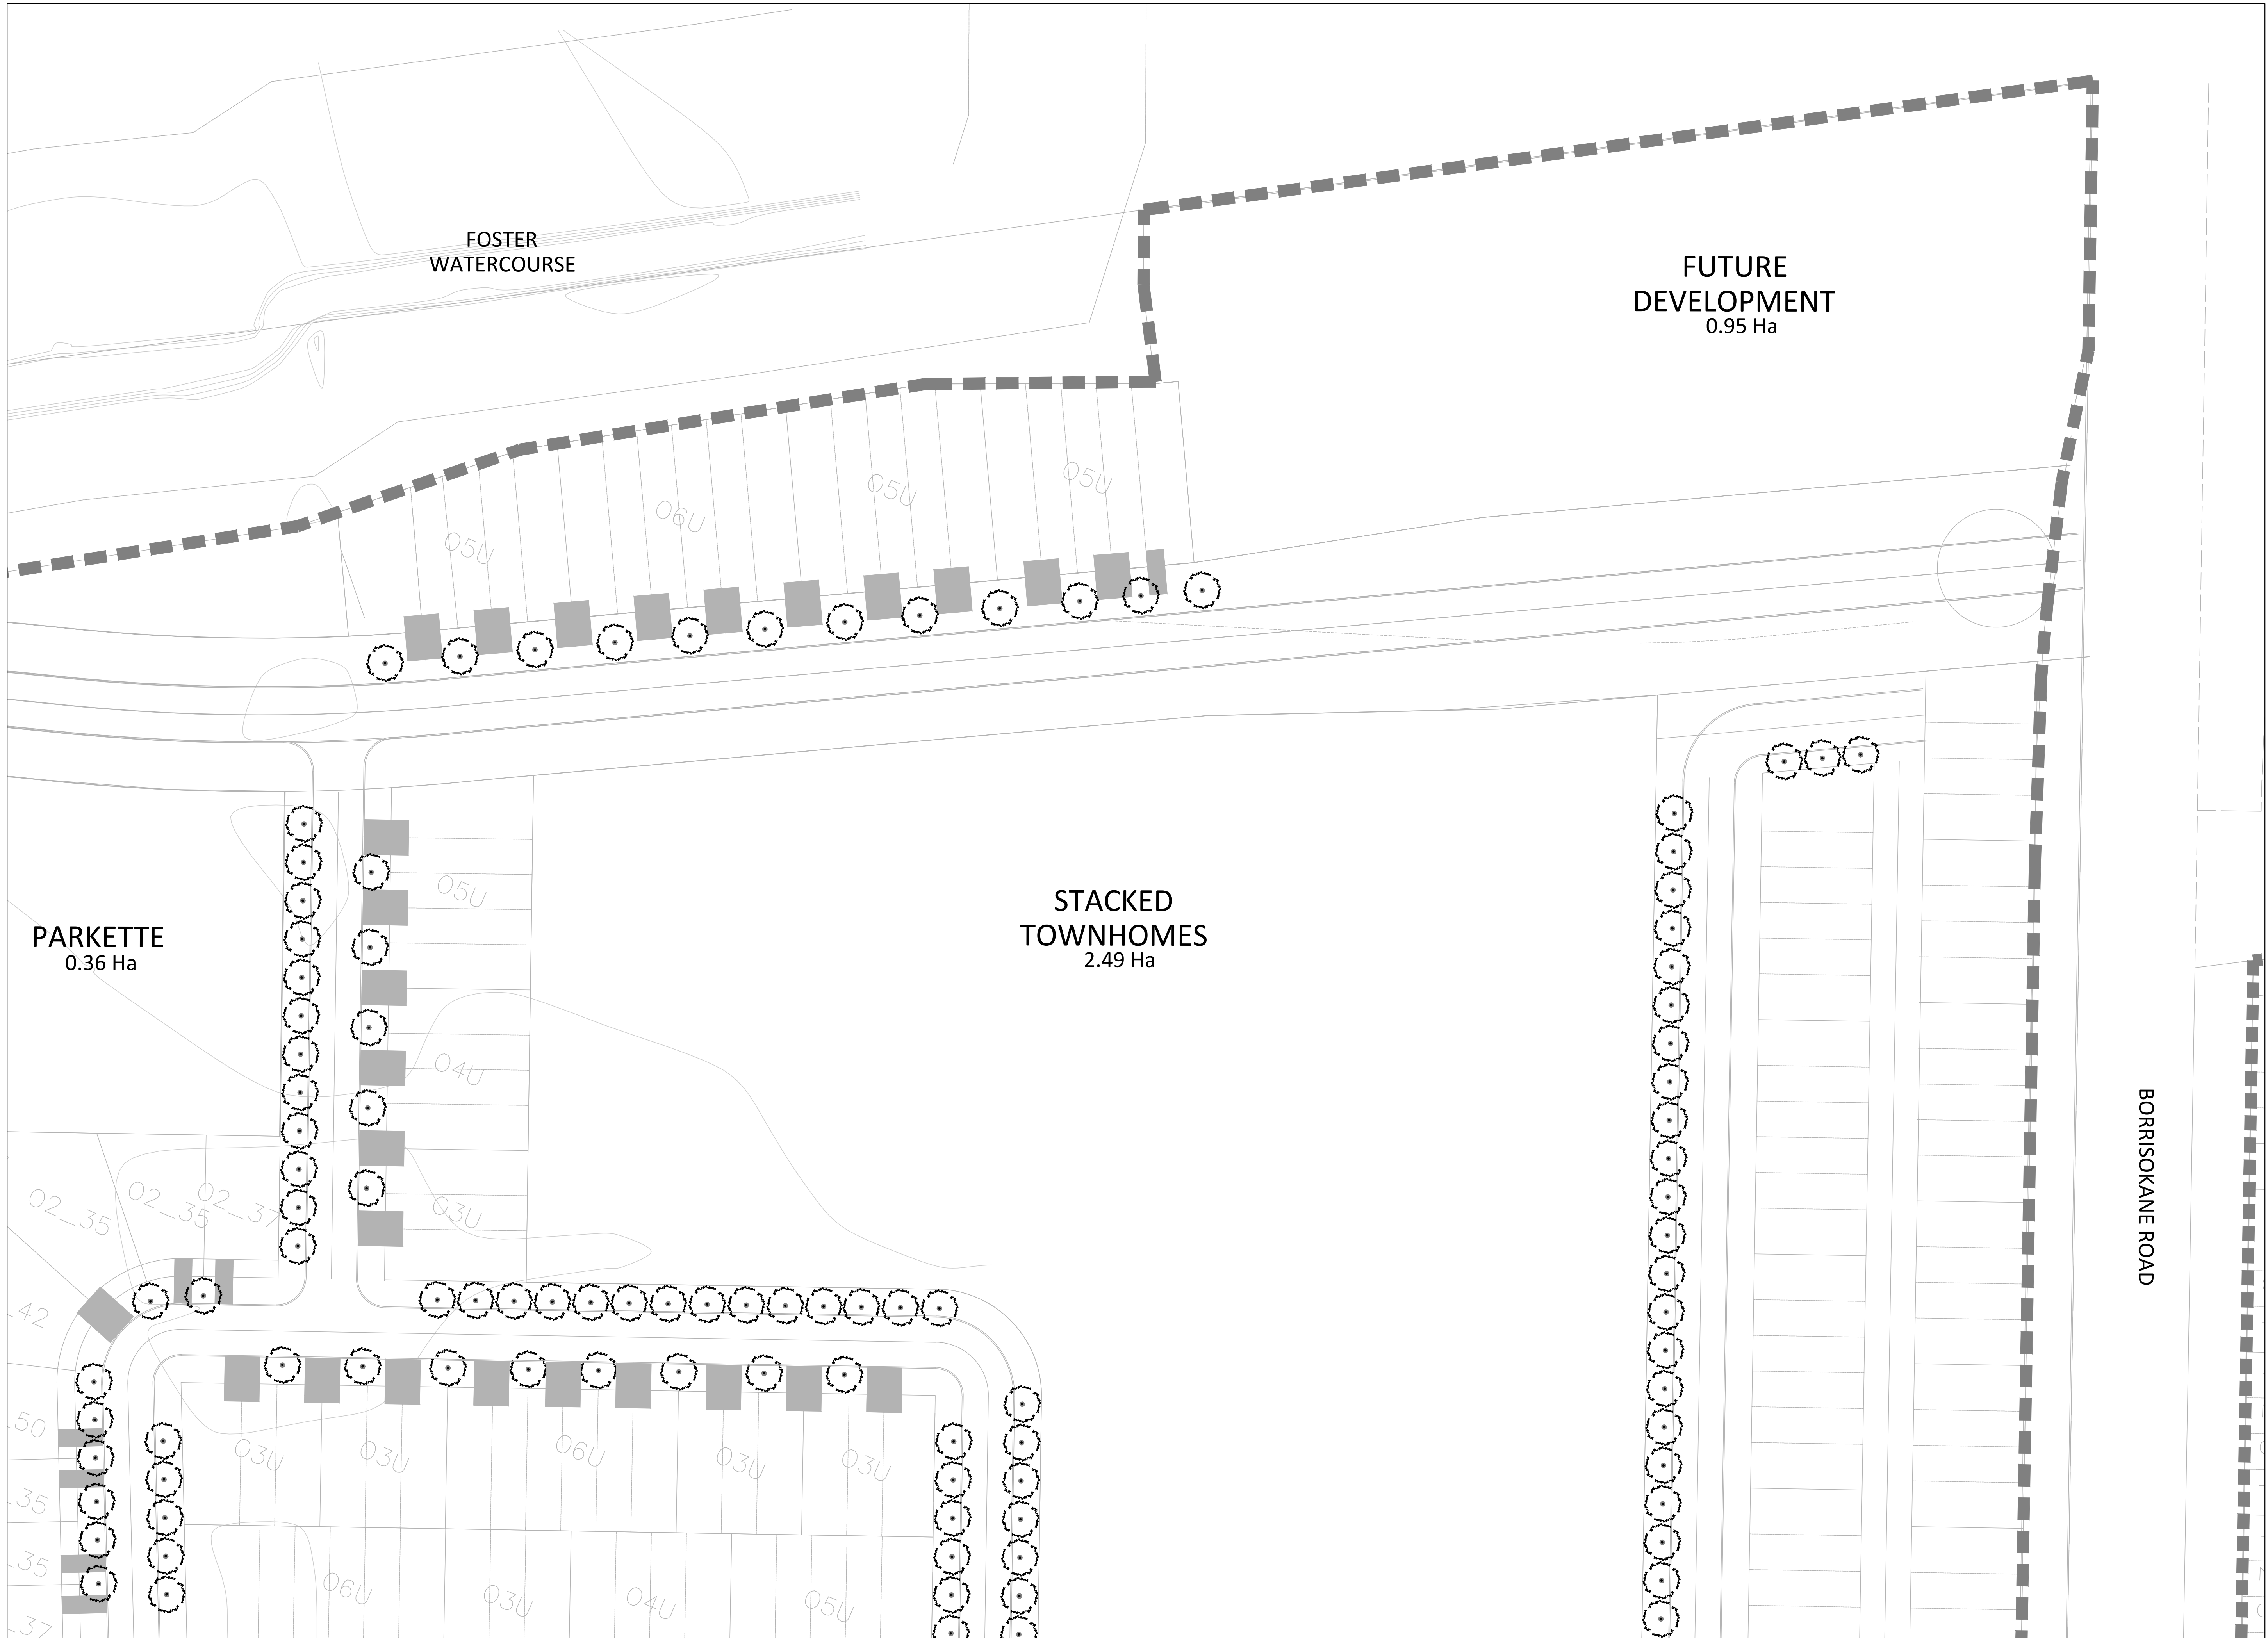

No.	Description	Date
1	Issued for Client Review	Mar.13/24


**NAK**  
design strategies

1285 WELLINGTON STREET, OTTAWA, ON K1Y 3A8 CANADA  
T 613.237.2346 F 613.237.4423 NAKDESIGNSTRATEGIES.COM


**Conservancy West**  
Barrhaven, ON

Title  
**Preliminary Streetscape Plan**

Date	Mar 2024	Sheet
Scale	1:500	<b>ST8</b>
Drawn	AM/NM	
Checked	SC	
Job No.	24-032	

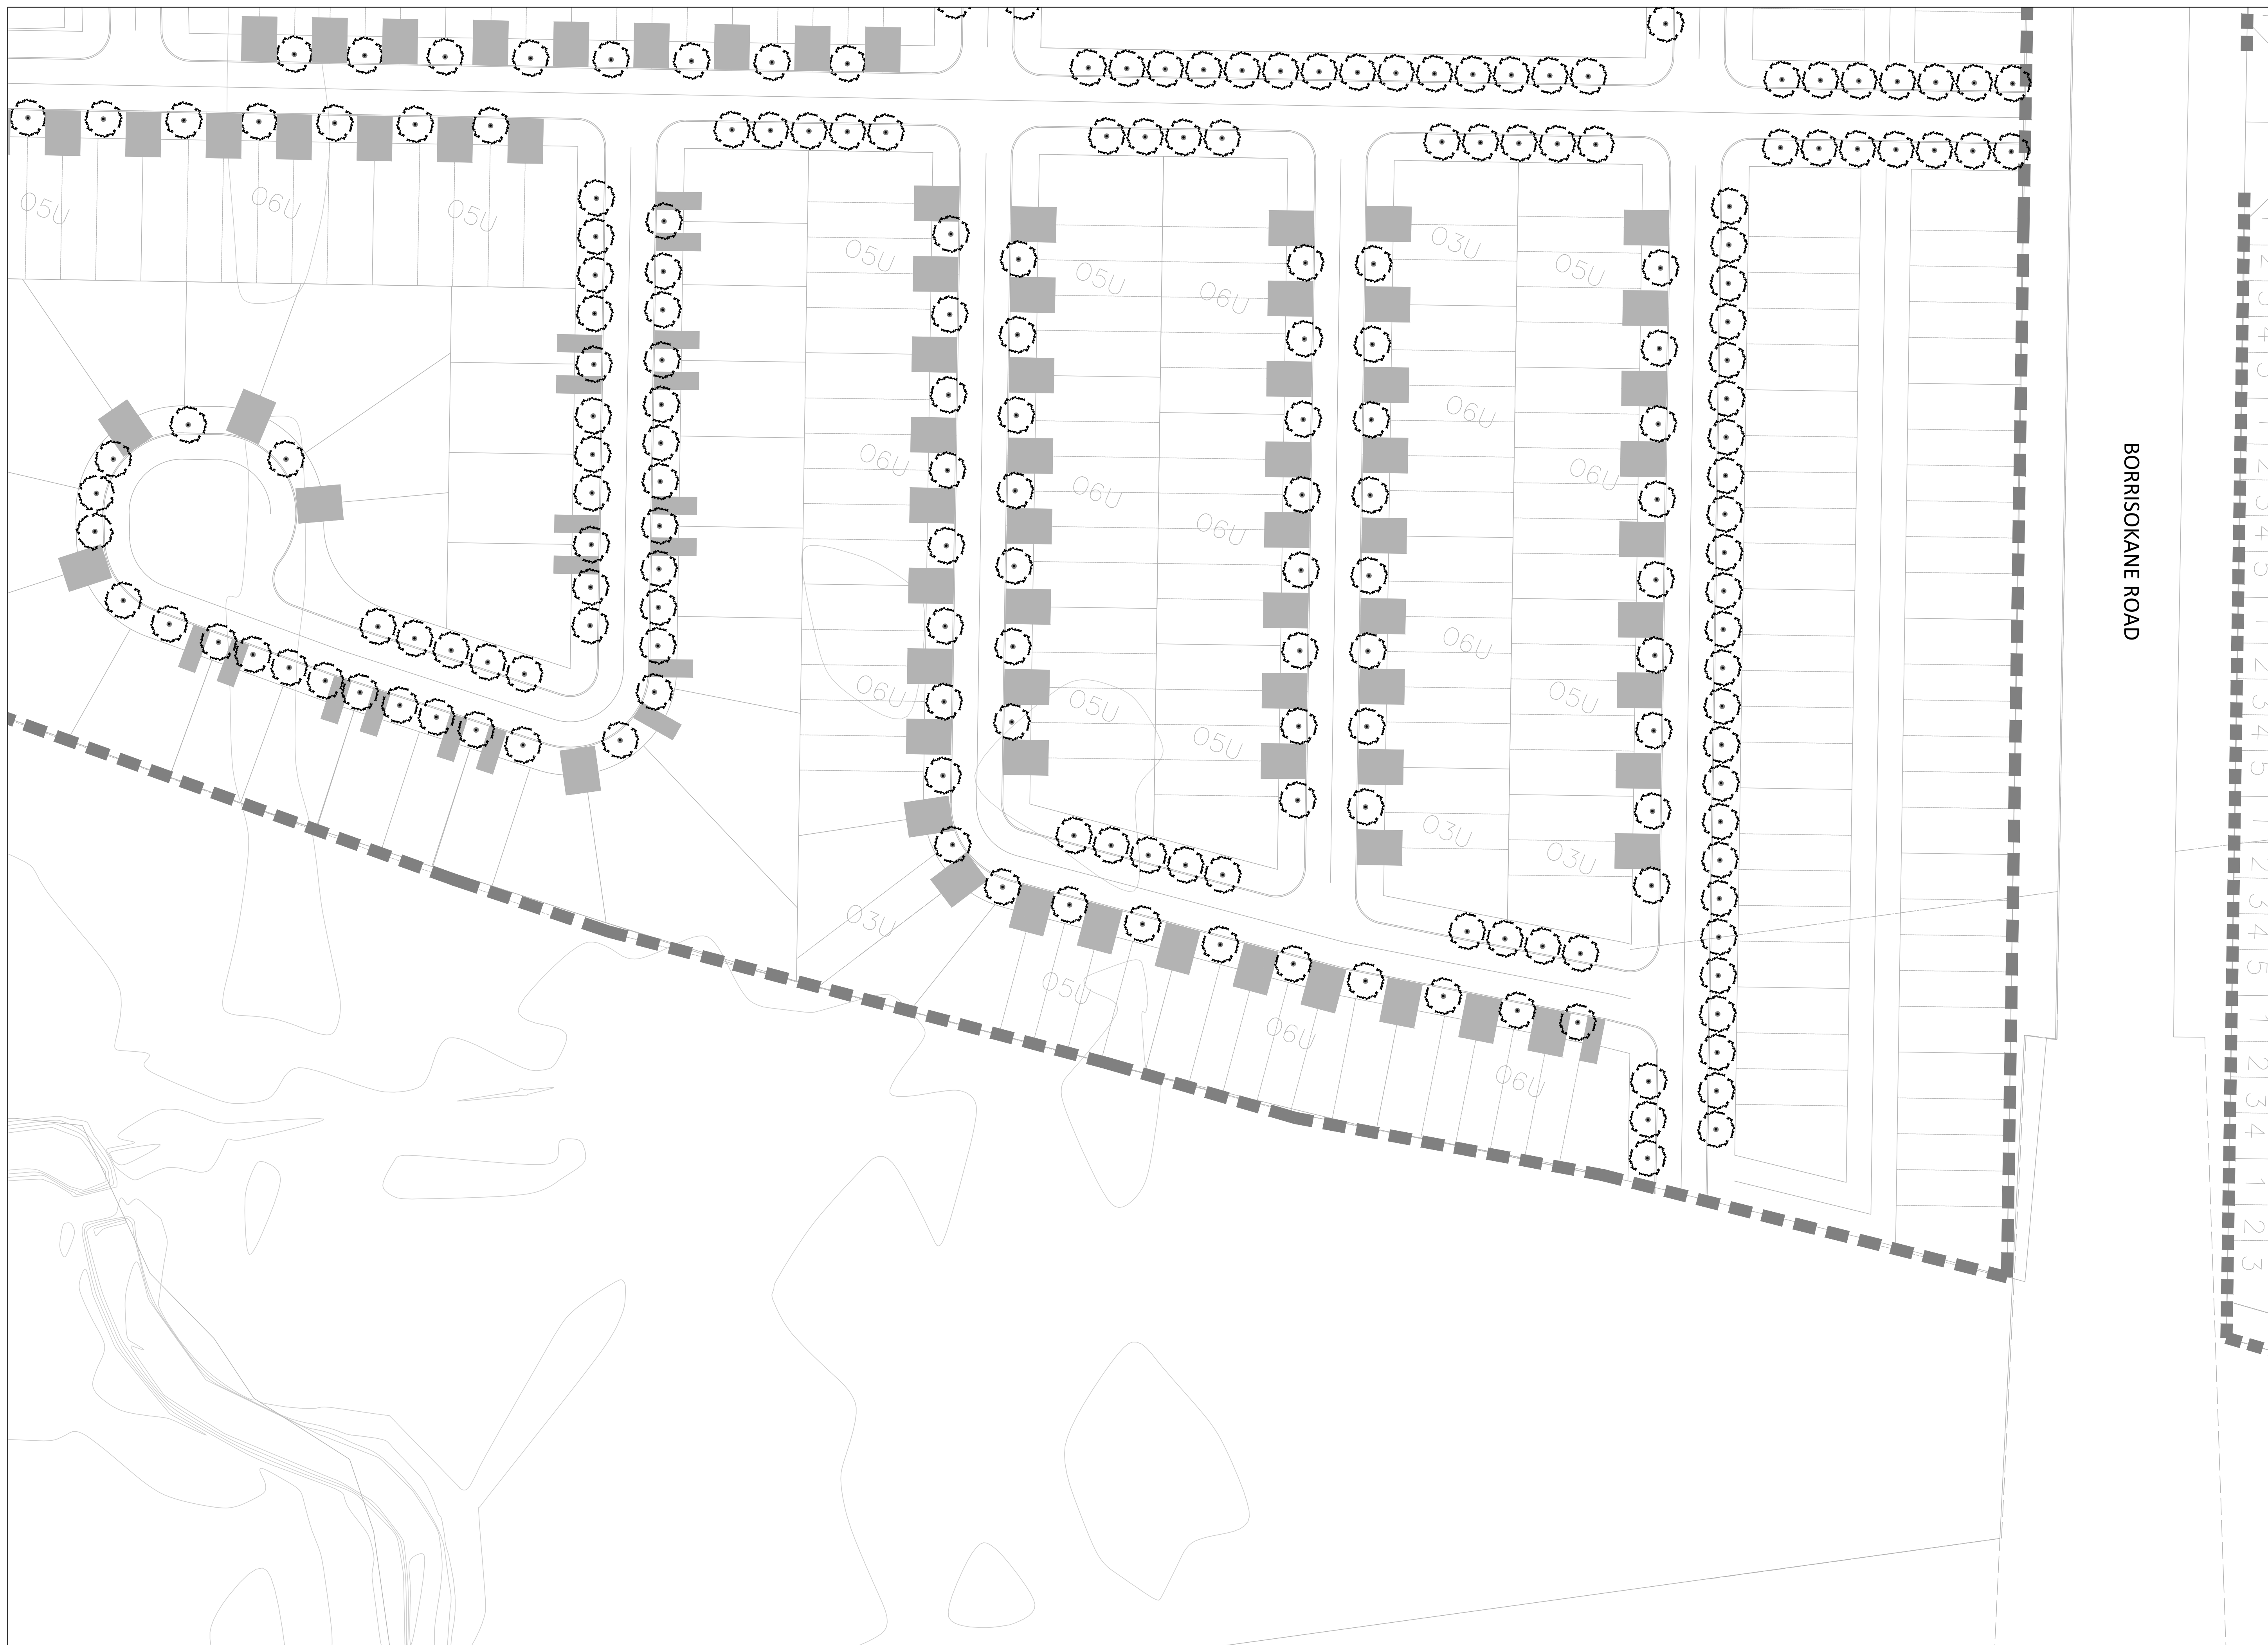

No.	Description	Date
1	Issued for Client Review	Mar.13/24

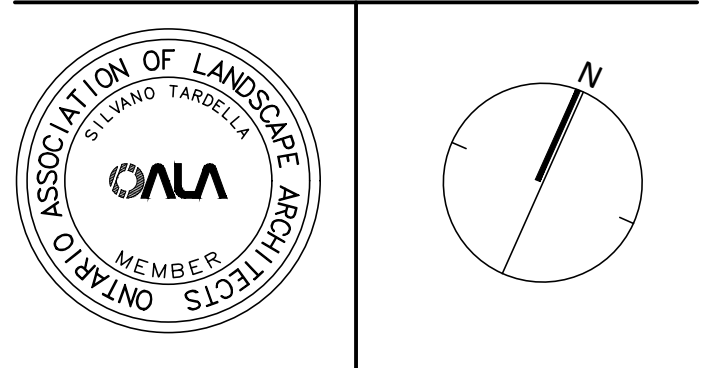

**NAK** design strategies  
 1285 WELLINGTON STREET, OTTAWA, ON K1Y 3A8 CANADA  
 T 613.237.2346 F 613.237.4423 [NAKDESIGNSTRATEGIES.COM](http://NAKDESIGNSTRATEGIES.COM)  
 Project

Conservancy West  
 Barrhaven, ON

Title  
 Preliminary Streetscape Plan

Date	Mar 2024	Sheet	<b>ST9</b>
Scale	1:500		
Drawn	AM/NM		
Checked	SC		
Job No.	24-032		