




07 NORTH ELEVATION
A200 SCALE: 1:150

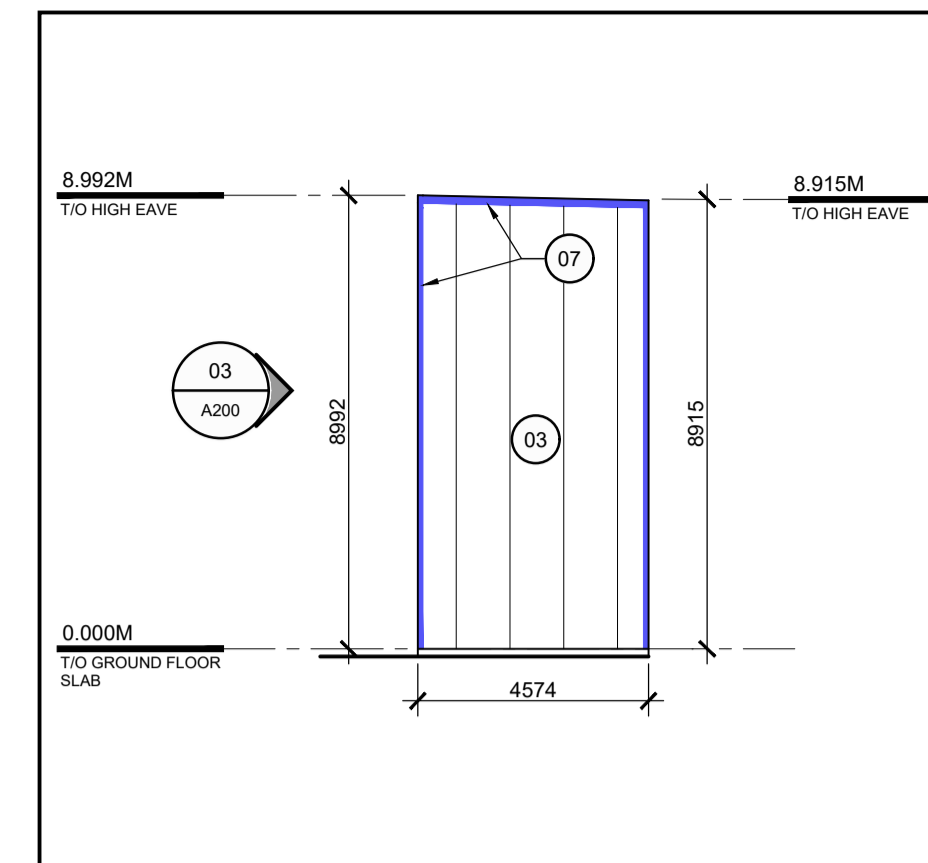


06 NORTH B ELEVATION
A200 SCALE: 1:150

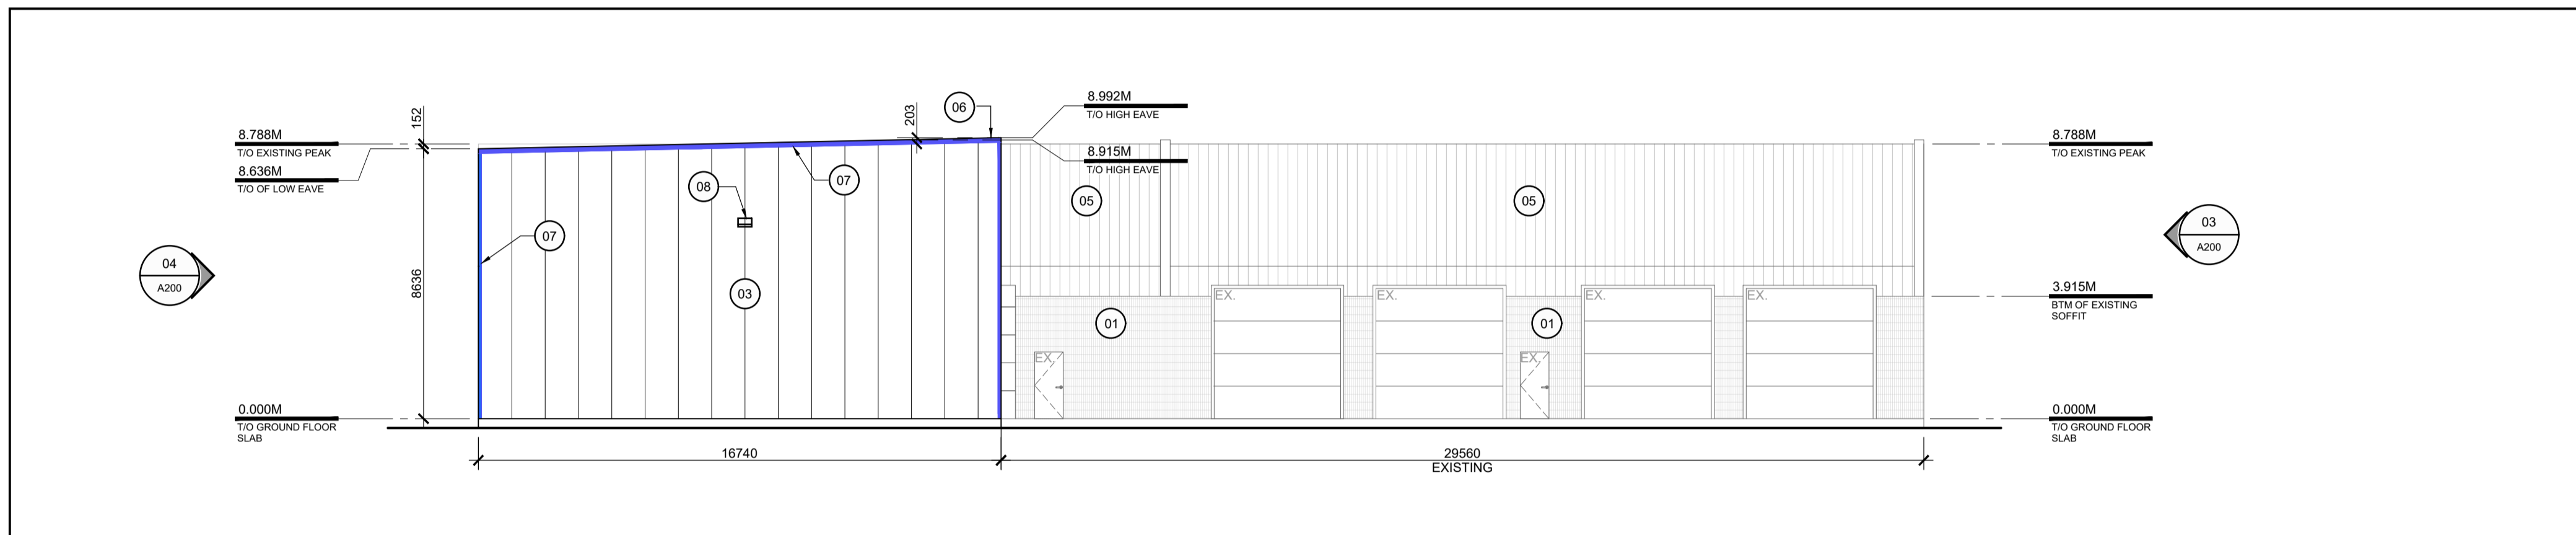

05 SOUTH ELEVATION
A200 SCALE: 1:150

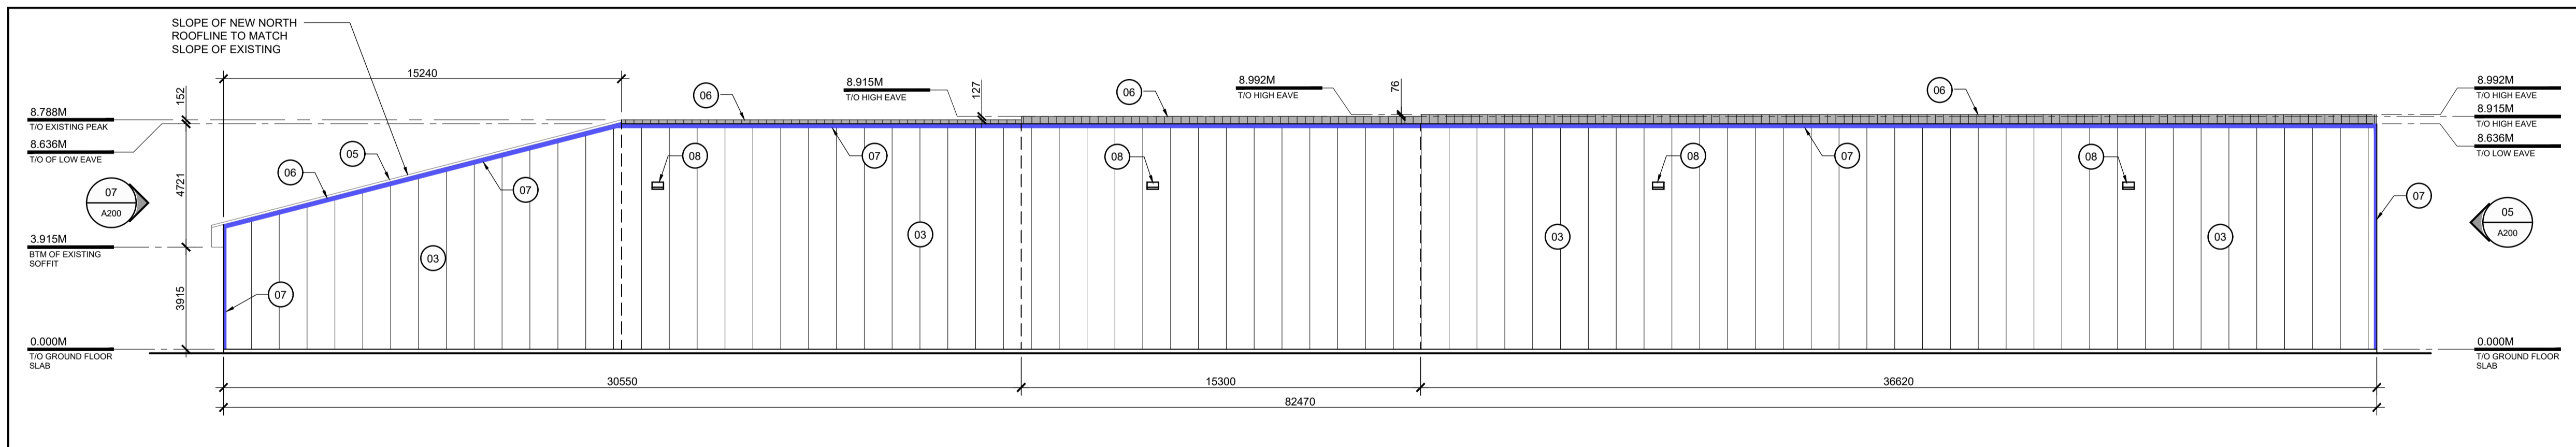

04 WEST ELEVATION
A200 SCALE: 1:150

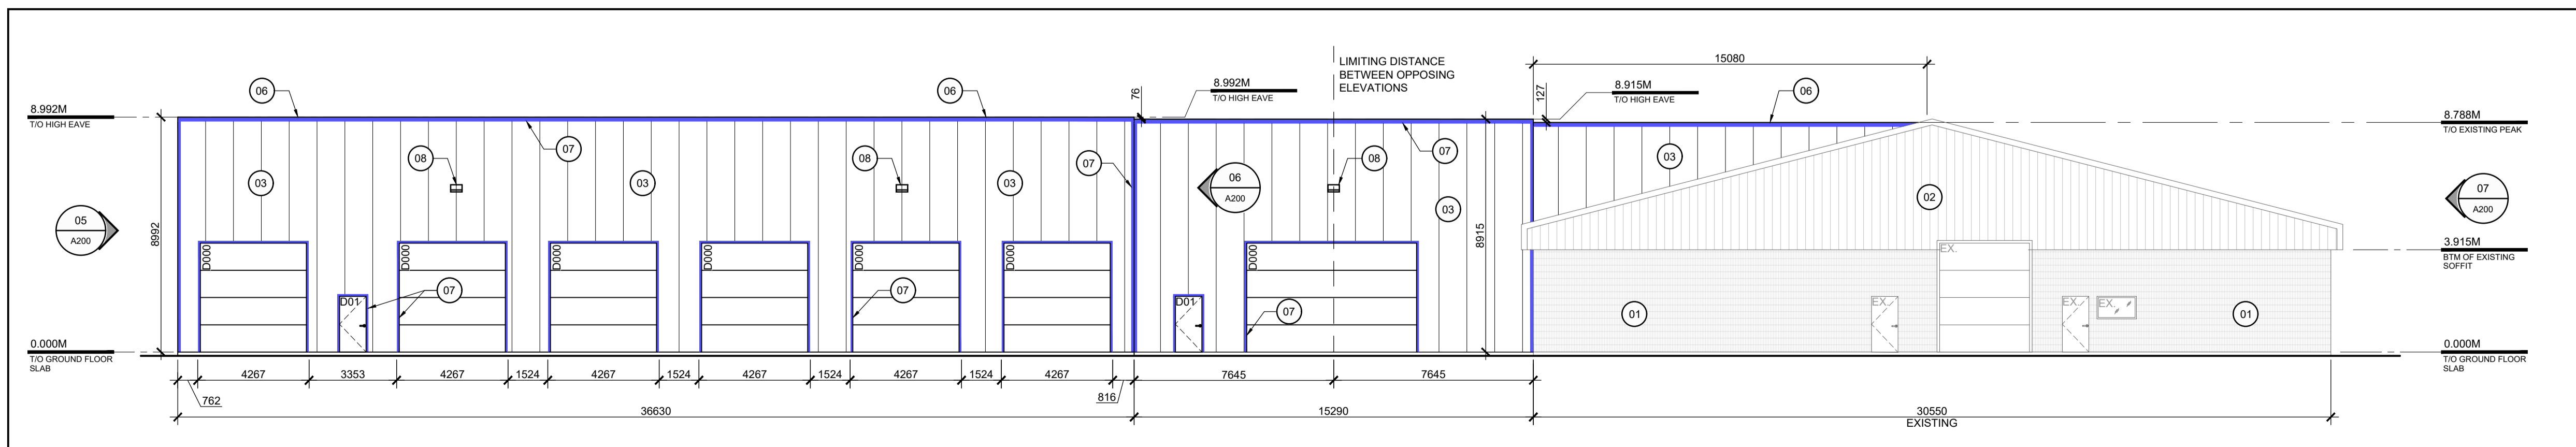

03 EAST ELEVATION
A200 SCALE: 1:150

02 RESERVED
A200 SCALE: NTS

- 01 CLADDING - EXISTING RIBBED CONCRETE BLOCK
- 02 CLADDING - EXISTING PAINTED METAL SIDING
- 03 CLADDING - VERTICAL IMP. COLOUR: WHITE MODEL: TBD
- 04 EXISTING SIGNAGE
- 05 ROOFING - EXISTING PAINTED METAL ROOFING
- 06 NEW ROOFING - STANDING SEAM METAL COLOUR: GALVALUME MODEL: TBD
- 07 NEW ROOFING AND SIDING TRIM PREFINISHED METAL COLOUR: BLUE
- 08 NEW WALL MOUNTED LIGHT FIXTURE WALL MOUNTED LIGHT FIXTURE - TYPICAL (REFER TO ELECTRICAL)

01 KEYNOTES LEGEND
A200 SCALE: NTS

North

Revisions

No.	By	Description	Date
03	J.F.	ISSUED FOR SITE PLAN CONTROL	20 DEC 2022
02	S.H.	ISSUED FOR REVIEW	13 DEC 2022
01	S.H.	ISSUED FOR COORDINATION	27 OCT 2022

Project

OEH ADDITION


2628 EDINBURGH PL., OTTAWA, ON

Drawing
BUILDING ELEVATIONS

Scale
AS NOTED

Drawn
S.H.

Checked
J.F.

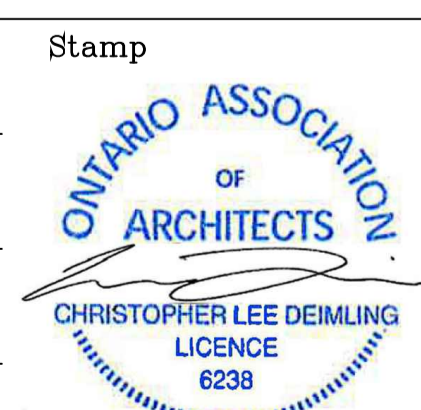

Project No.
22-167

Date
OCT 2022

Drawing No.

A200