






 
J:\140055_1660Carling\7.0_Production\7.03_Design\04_Civil\Land\Adequacy Report\Sheets\Set\Figure 6.2 Sediment and Erosion Control Planning Last Saved By: ddore Last Saved At: Oct. 30, 23



EXISTING

EXISTING

EXISTING

LEGEND :

-  LIGHT DUTY SILT FENCE AS PER OPSD-219.110
 -  SNOW FENCE
 -  STRAW BALE CHECK DAM AS PER OPSD-219.180
 -  ROCK CHECK DAM AS PER OPSD-219.210
 -  SILT SACK PLACED UNDER EXISTING CB COVER
 -  TEMPORARY MUD MAT 0.15m THICK 50mm CLEAR STONE ON NON WOVEN FILTER CLOTH
- 15.0

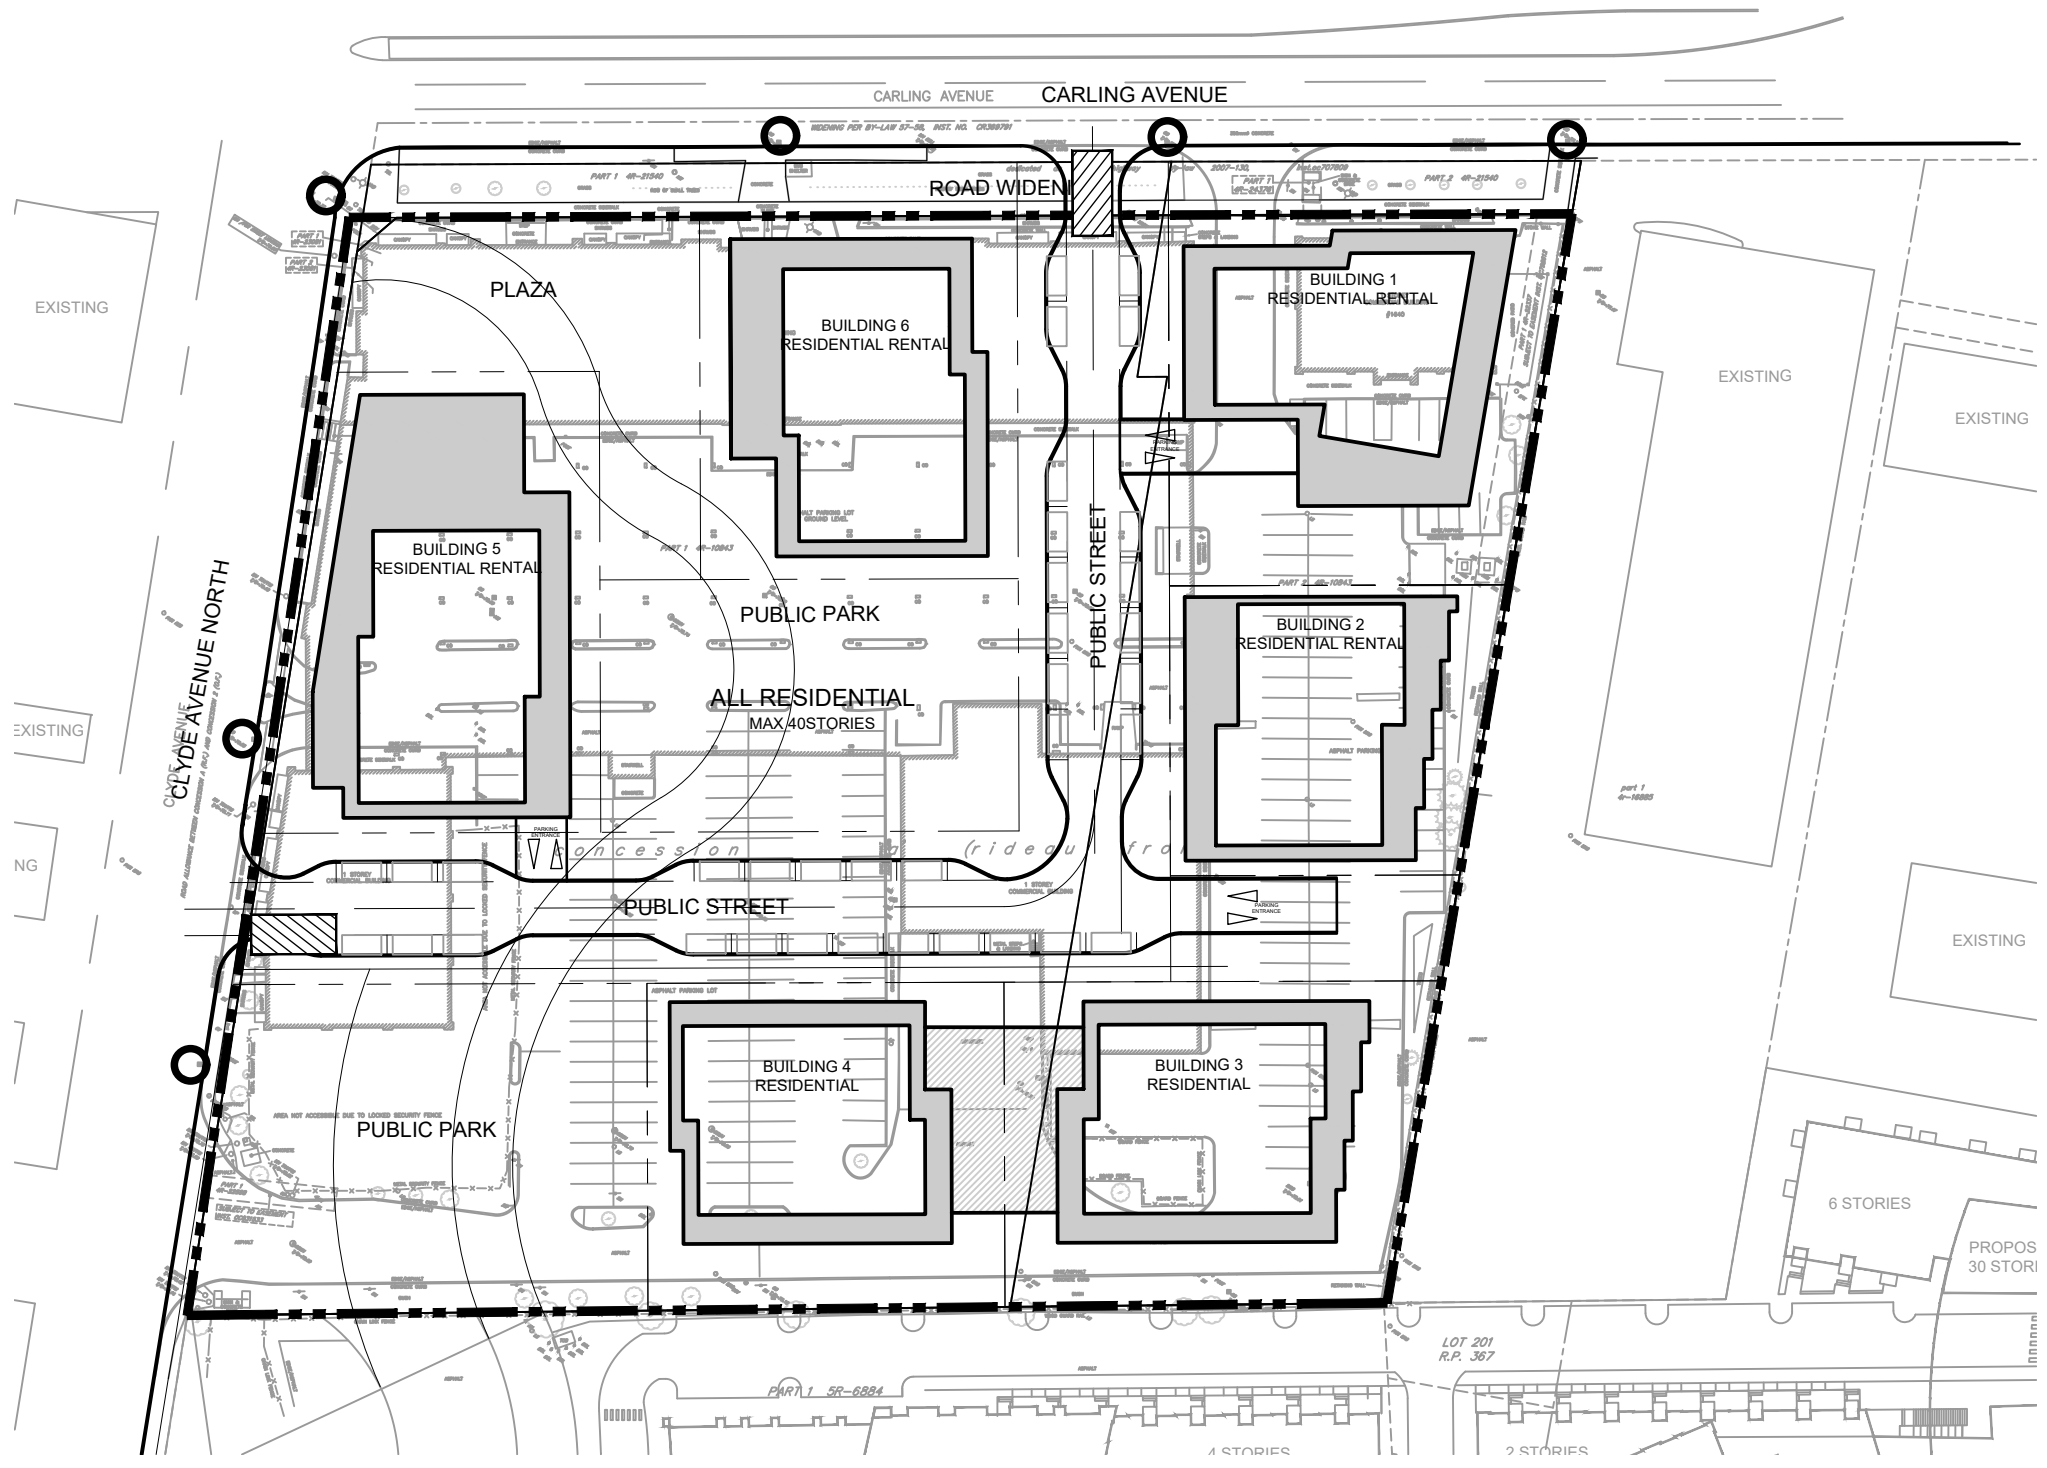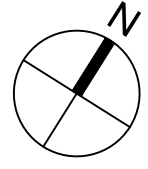

Scale
1:1000

Project Title
1640 - 1660 CARLING AVE

Drawing Title
SEDIMENT AND EROSION CONTROL PLAN

Sheet No.
FIGURE 6.2