







J:\140035_1660Carling\7.0_Production\7.03_Design\04_Civil\Land\Adequacy Report\Sheets\Set\Figure 6.2 Sediment and Erosion Control Plan.dwg Last Saved By: Ehirnie Last Saved At: Nov. 13, 23


EXISTING

EXISTING

EXISTING

LEGEND :

-  LIGHT DUTY SILT FENCE AS PER OPSD-219.110
-  SNOW FENCE
-  STRAW BALE CHECK DAM AS PER OPSD-219.180
-  ROCK CHECK DAM AS PER OPSD-219.210
-  SILT SACK PLACED UNDER EXISTING CB COVER
-  TEMPORARY MUD MAT 0.15m THICK
50mm CLEAR STONE ON NON WOVEN FILTER CLOTH

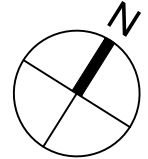

EXISTING

EXISTING

EXISTING

EXISTING

EXISTING

EXISTING

EXISTING

EXISTING


EXISTING

EXISTING

EXISTING

EXISTING

EXISTING

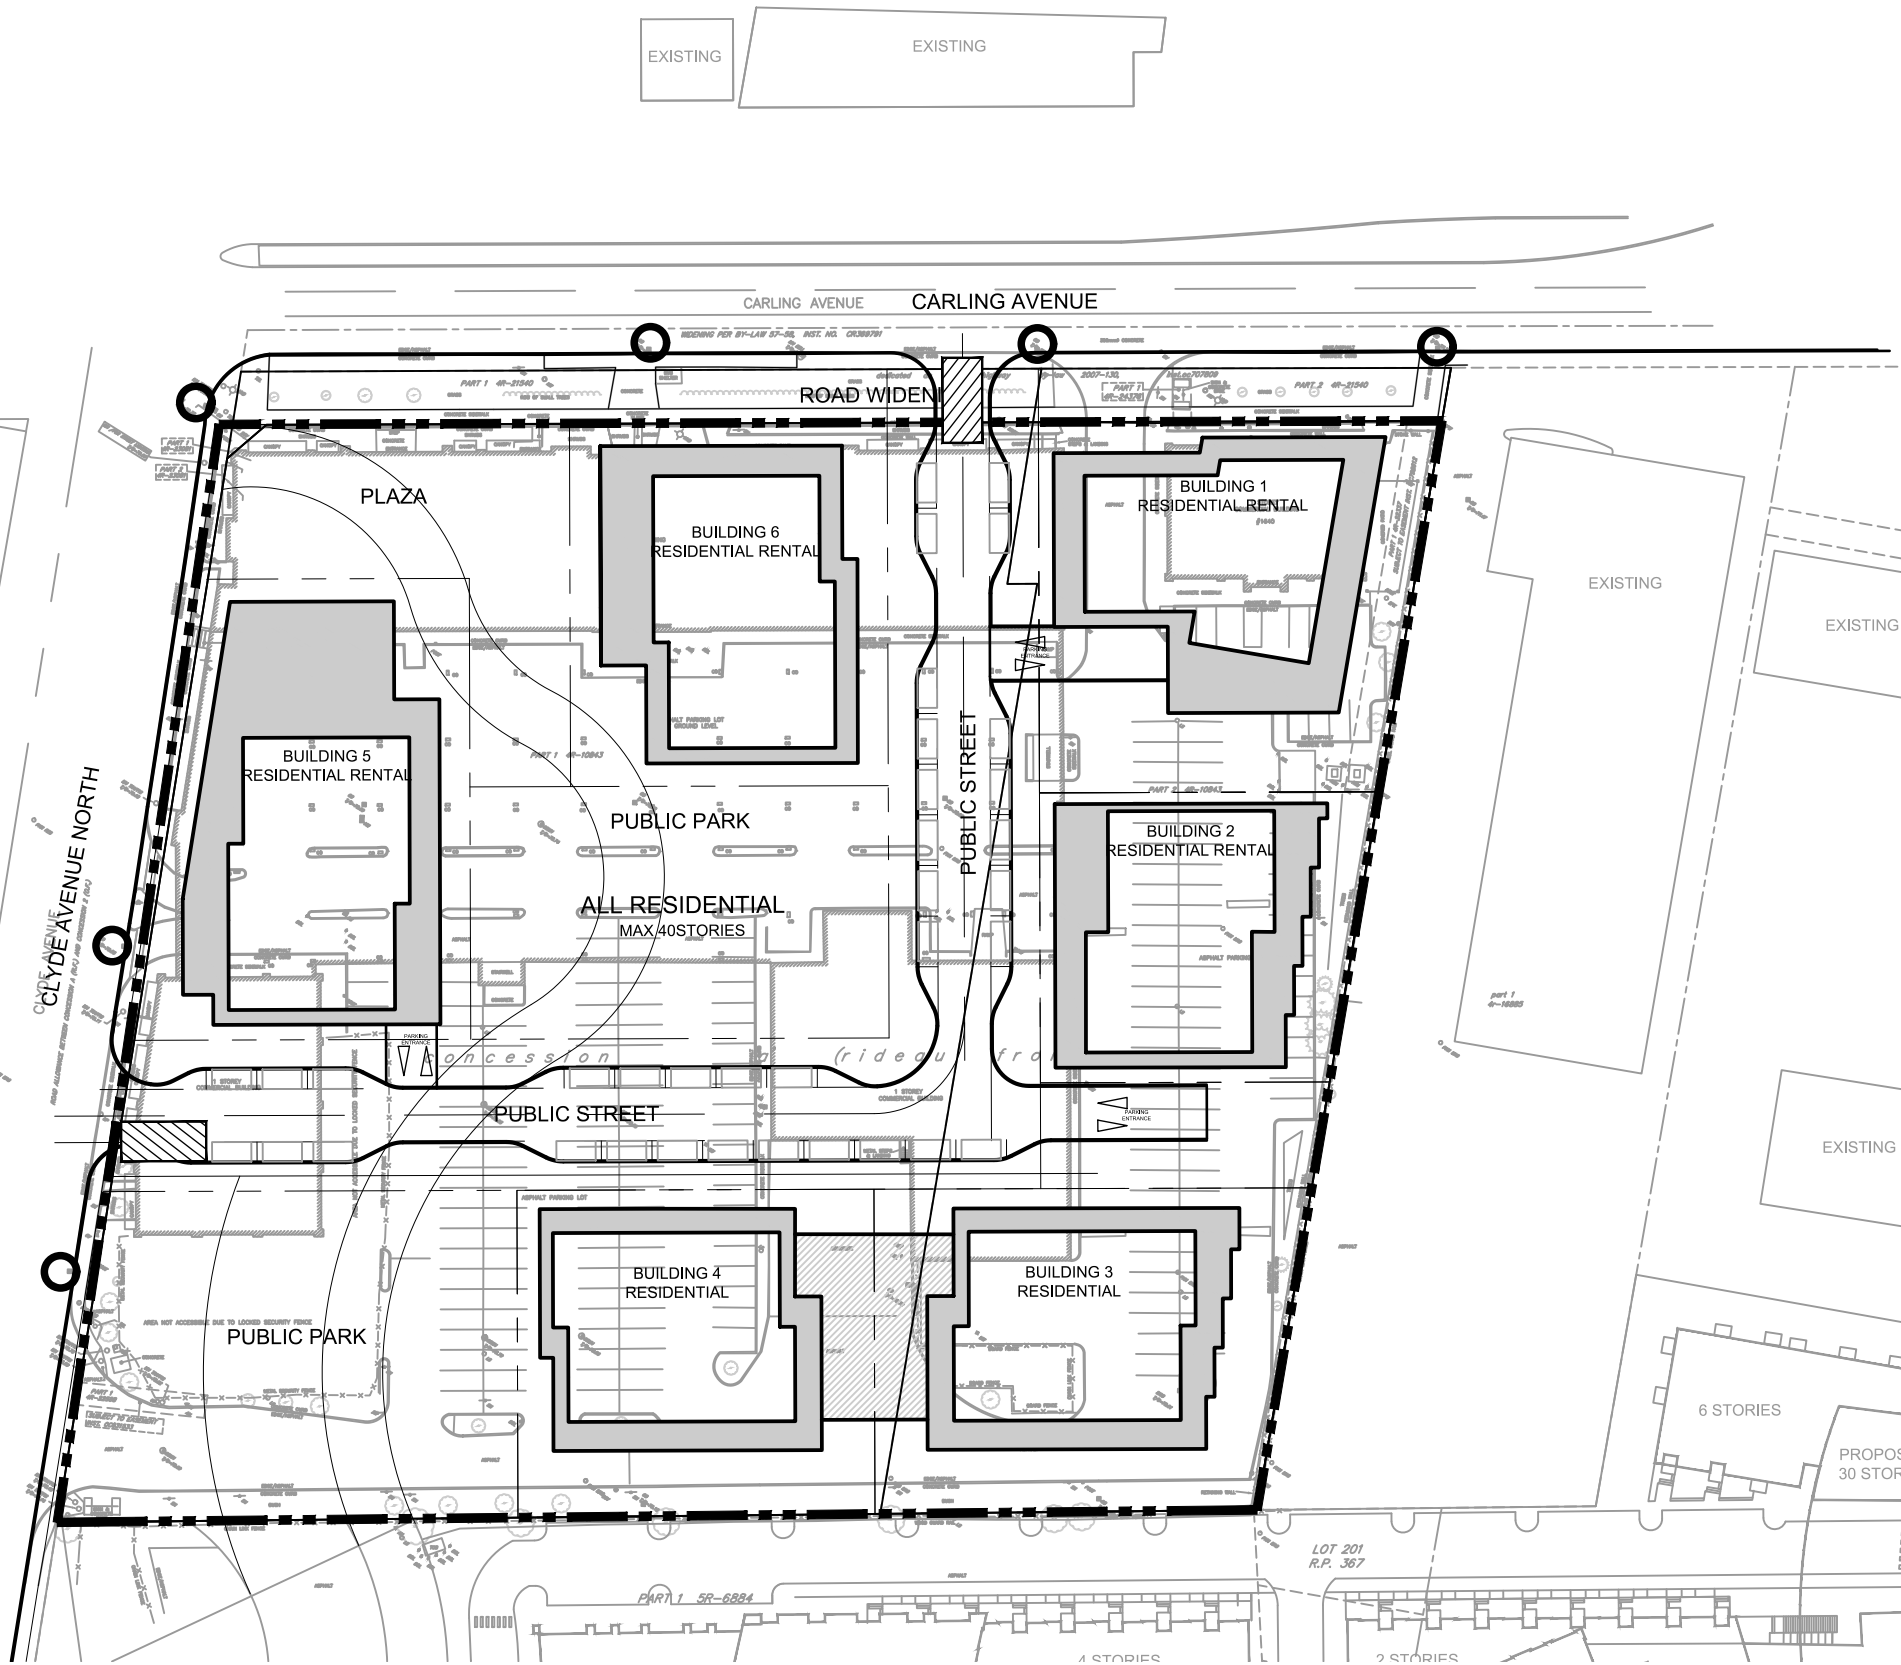

Scale
1:1000

Project Title
1640 - 1660 CARLING AVE

Drawing Title
SEDIMENT AND EROSION CONTROL PLAN

Sheet No.
FIGURE 6.2
2023-10-31

CITY FILE NUMBER: (D02-02-22-0126)