



**1 FRONT ELEVATION**  
A6 1:75



**2 REAR ELEVATION**  
A6 1:75

**SCOPE OF WORK**  
- New semi attached home(s)

**DESIGNER:**  
Catalii Inshaw Design  
Drawn by David Inshaw  
Reviewed by Vince Catalii

**APPLICANT:** Vince Catalii  
1171 Ambleside Dr. unit#502  
Ottawa, ON K2B 8E1  
613 230 0046  
vincecatalii@hotmail.com


NO.	REVISION	DATE
#8	For Review	Aug 7 2023
#7	For Review	June 18 2023
#6	For Review	May 19 2023
#5	For Review	Feb 07 2023
#4	For Review	Dec 31 2022
#3	For Review	Dec 24 2022
#2	For Review	Sept 1 2022
#1	For Review	Aug 19 2022

**LOCATION:** 1274 Marygrove Circle  
**OWNER:** Oleksandr Patsukevych  
1278 Marygrove Circle Ottawa ON  
K2C 2C9  
sashaandco@hotmail.com

**DWG:** FRONT & REAR  
ELEVATIONS

**DATE:** 2023 08 07 mm/dd PAGE #  
AS SHOWN A6 6/9  
paper tabloid print @ 100% or to scale

Number	Qty	Floor	Size	Width	Height	R/O	Description	Area Actual (sq ft)	Comments
D01	1	0	2068 L IN	24"	80"	26"x82 1/2"	Hinged-Door P04	13.33	
D02	1	0	2068 R IN	24"	80"	26"x82 1/2"	Hinged-Door P04	13.33	
D03	1	0	4068 L IN	48"	80"	50"x82 1/2"	Slider-Door P04	26.67	
D04	1	0	4068 R IN	48"	80"	50"x82 1/2"	Slider-Door P04	26.67	
D05	1	0	5068 L IN	60"	80"	62"x82 1/2"	Slider-Door P04	33.33	
D06	1	0	5068 R IN	60"	80"	62"x82 1/2"	Slider-Door P04	33.33	
D07	3	0	2668 L IN	30"	80"	32"x82 1/2"	Hinged-Door P04	16.67	
D08	3	0	2668 R IN	30"	80"	32"x82 1/2"	Hinged-Door P04	16.67	
D09	1	1	21068 L EX	34"	80"	36"x88"	ext. Hinged-Glass Panel	18.89	
D10	1	1	21068 R EX	34"	80"	36"x88"	ext. Hinged-Glass Panel	18.89	
D11	2	1	210710	34"	94"	36"x96"	Mulled Unit	22.19	
D12	1	1	2668 L IN	30"	80"	32"x82 1/2"	Hinged-Door P04	16.67	
D13	1	1	2668 R IN	30"	80"	32"x82 1/2"	Hinged-Door P04	16.67	
D14	1	1	2868 L EX	32"	80"	34"x88"	ext. Hinged-Door E21	17.78	
D15	1	1	2868 R EX	32"	80"	34"x88"	ext. Hinged-Door E21	17.78	
D16	4	1	3068 L/R IN	36"	80"	38"x82 1/2"	Double Hinged-Door P04	20.0	
D17	1	1	3468 L IN	40"	80"	42"x82 1/2"	Slider-Door P04	22.22	
D18	1	1	3468 R IN	40"	80"	42"x82 1/2"	Slider-Door P04	22.22	
D19	1	1	2068 R IN	24"	80"	26"x82 1/2"	Hinged-Door P04	13.33	
D20	1	1	2068 L IN	24"	80"	26"x82 1/2"	Hinged-Door P04	13.33	
D21	1	1	5078 L EX	60"	92"	62"x95"	ext. Slider-Glass Panel	38.33	
D22	1	1	5078 R EX	60"	92"	62"x95"	ext. Slider-Glass Panel	38.33	
D23	2	1	8080	96"	96"	98"x99"	Garage-Garage Door P01	64.0	
D24	3	2	2068 R IN	24"	80"	26"x82 1/2"	Hinged-Door P04	13.33	
D25	3	2	5068 R IN	60"	80"	62"x82 1/2"	Slider-Door P04	33.33	
D26	3	2	2068 L IN	24"	80"	26"x82 1/2"	Hinged-Door P04	13.33	
D27	3	2	5068 L IN	60"	80"	62"x82 1/2"	Slider-Door P04	33.33	
D28	2	2	5068 L/R IN	60"	80"	62"x82 1/2"	Double Hinged-Door P04	33.33	
D30	3	2	2668 R IN	30"	80"	32"x82 1/2"	Hinged-Door P04	16.67	
D31	3	2	2668 L IN	30"	80"	32"x82 1/2"	Hinged-Door P04	16.67	
Totals:								1200.14	

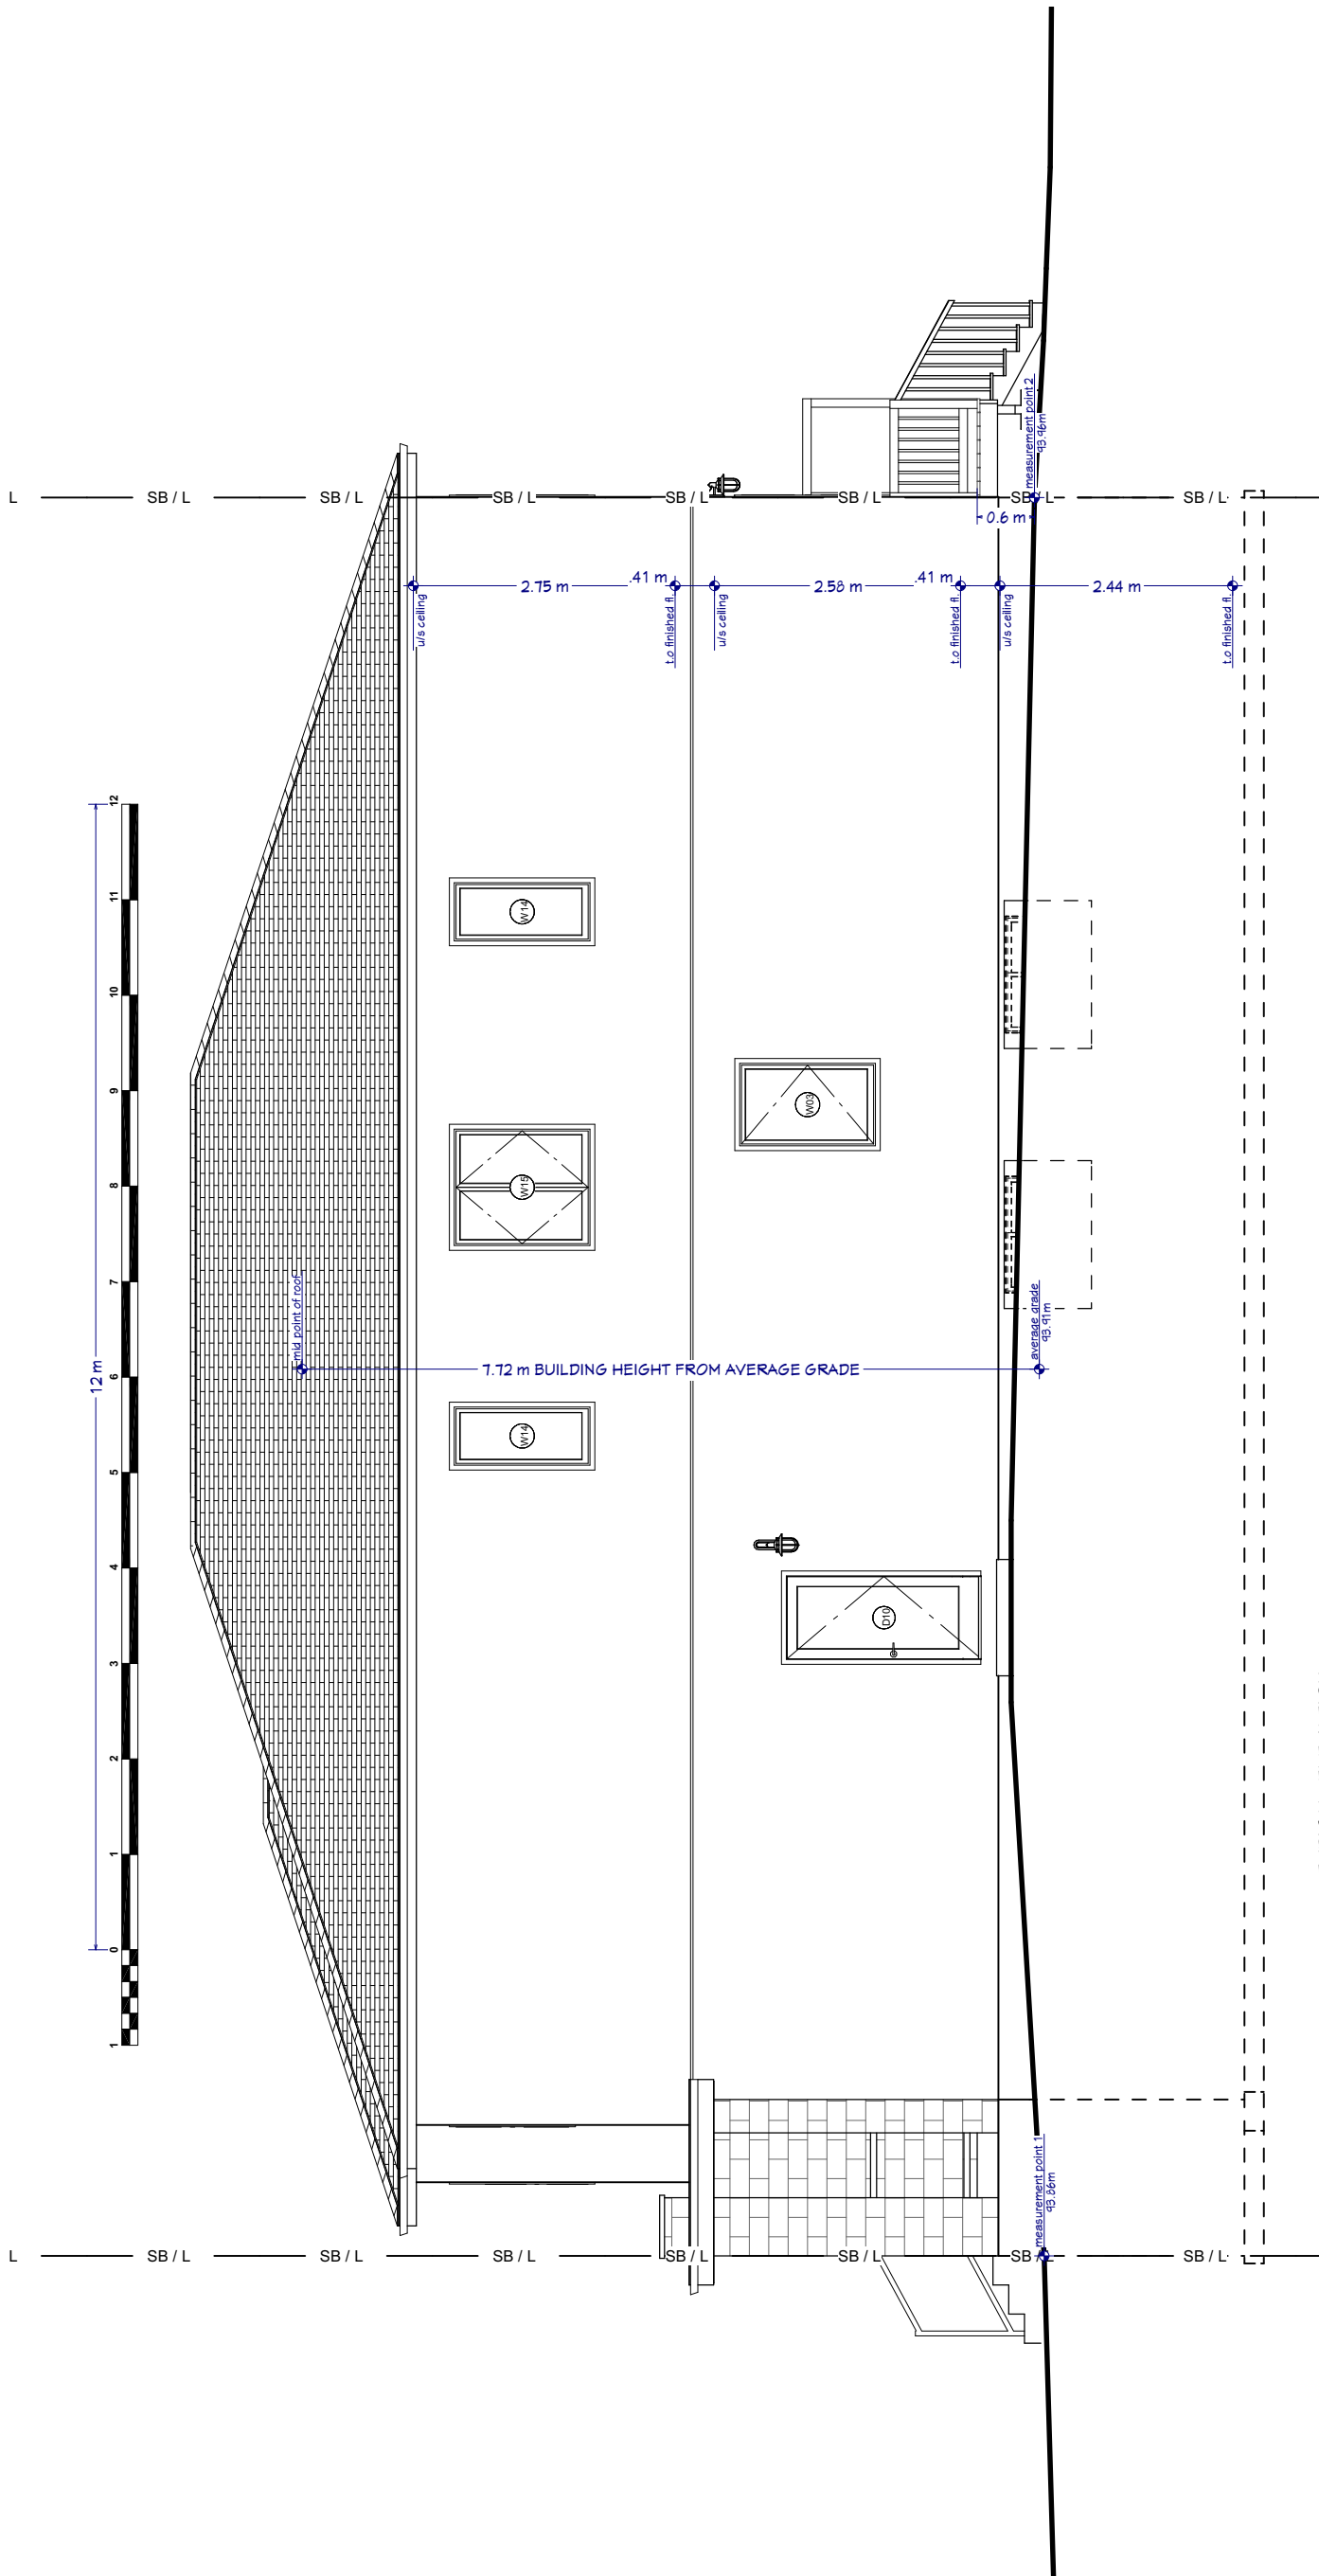

TYPICAL ELEVATION  
3/16" = 1'-0"

**SCOPE OF WORK**  
- New semi attached home(s)

**DESIGNER:**  
Catalii Inshaw Design  
Drawn by David Inshaw  
Reviewed by Vince Catalii


**APPLICANT:** Vince Catalii  
1171 Ambleside Dr. unit#502  
Ottawa, ON K2B 8E1  
613 230 0046  
vincecatalii@hotmail.com

David Inshaw QUALIFICATION INFO:  
BCIN (Firm) # 43214  
PERMIT & DRAFTING SERVICES  
613 443 9617

NO.	REVISION	DATE
#8	For Review	Aug 7 2023
#7	For Review	June 18 2023
#6	For Review	May 19 2023
#5	For Review	Feb 07 2023
#4	For Review	Dec 31 2022
#3	For Review	Dec 24 2022
#2	For Review	Sept 1 2022
#1	For Review	Aug 19 2022

**LOCATION:** 1274 Marygrove Circle  
**OWNER:** Oleksandr Patsukevych  
1278 Marygrove Circle Ottawa ON  
K2C 2C9  
sashaandco@hotmail.com  
**DWG:** RIGHT ELEVATION

DATE: 2023 08 07 mm/dd PAGE #  
AS SHOWN A7 7/9  
paper tabloid print @ 100% or to scale

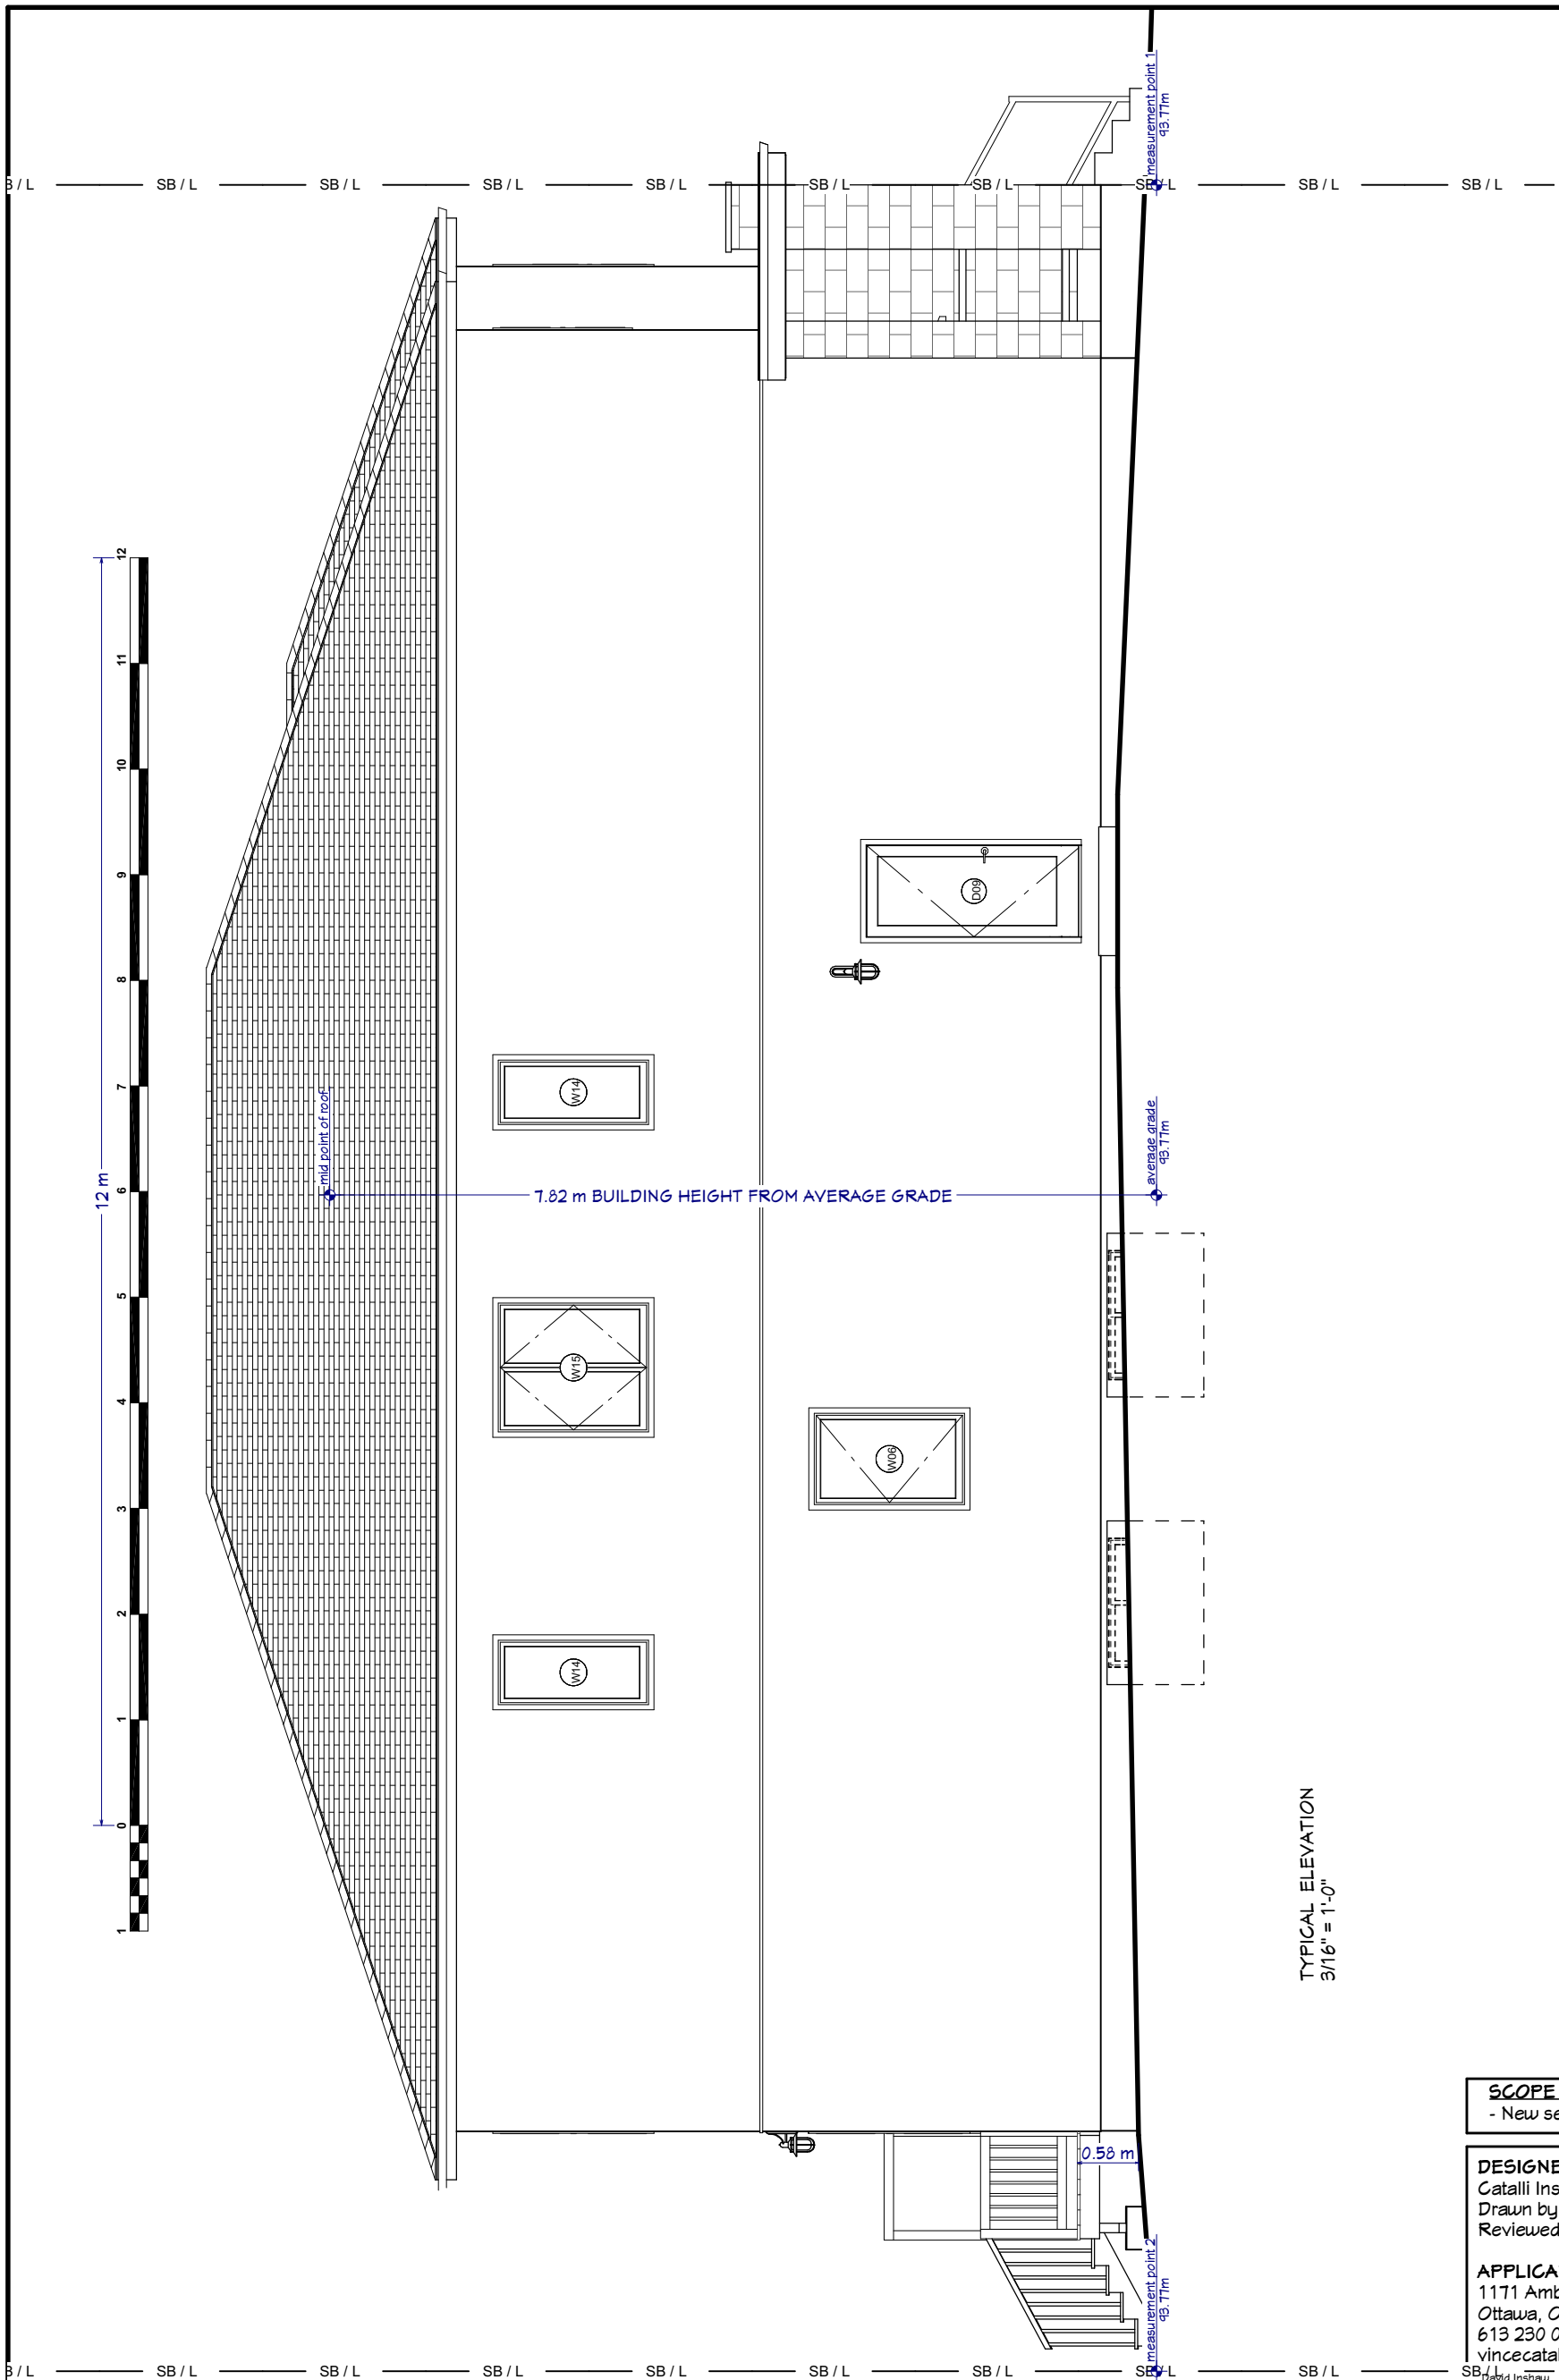

**SCOPE OF WORK**  
- New semi attached home(s)

**DESIGNER:**  
Catalii Inshaw Design  
Drawn by David Inshaw  
Reviewed by Vince Catalii

**APPLICANT:** Vince Catalii  
1171 Ambleside Dr. unit#502  
Ottawa, ON K2B 8E1  
613 230 0046  
vincecatalii@hotmail.com

David Inshaw QUALIFICATION INFO:  
BCIN (Firm) # 43214  
PERMIT & DRAFTING SERVICES  
613 443 9617

NO.	REVISION	DATE
#8	For Review	Aug 7 2023
#7	For Review	June 18 2023
#6	For Review	May 19 2023
#5	For Review	Feb 07 2023
#4	For Review	Dec 31 2022
#3	For Review	Dec 24 2022
#2	For Review	Sept 1 2022
#1	For Review	Aug 19 2022

**LOCATION:** 1274 Marygrove Circle  
**OWNER:** Oleksandr Patsukevych  
1278 Marygrove Circle Ottawa ON  
K2C 2C9  
sashaandco@hotmail.com  
**DWG:** LEFT ELEVATION

**DATE:** 2023 08 07 mm/dd PAGE #  
**AS SHOWN** A8 8/9  
paper tabloid print @ 100% or to scale

**1** LEFT ELEVATION  
**A8** 1:75