
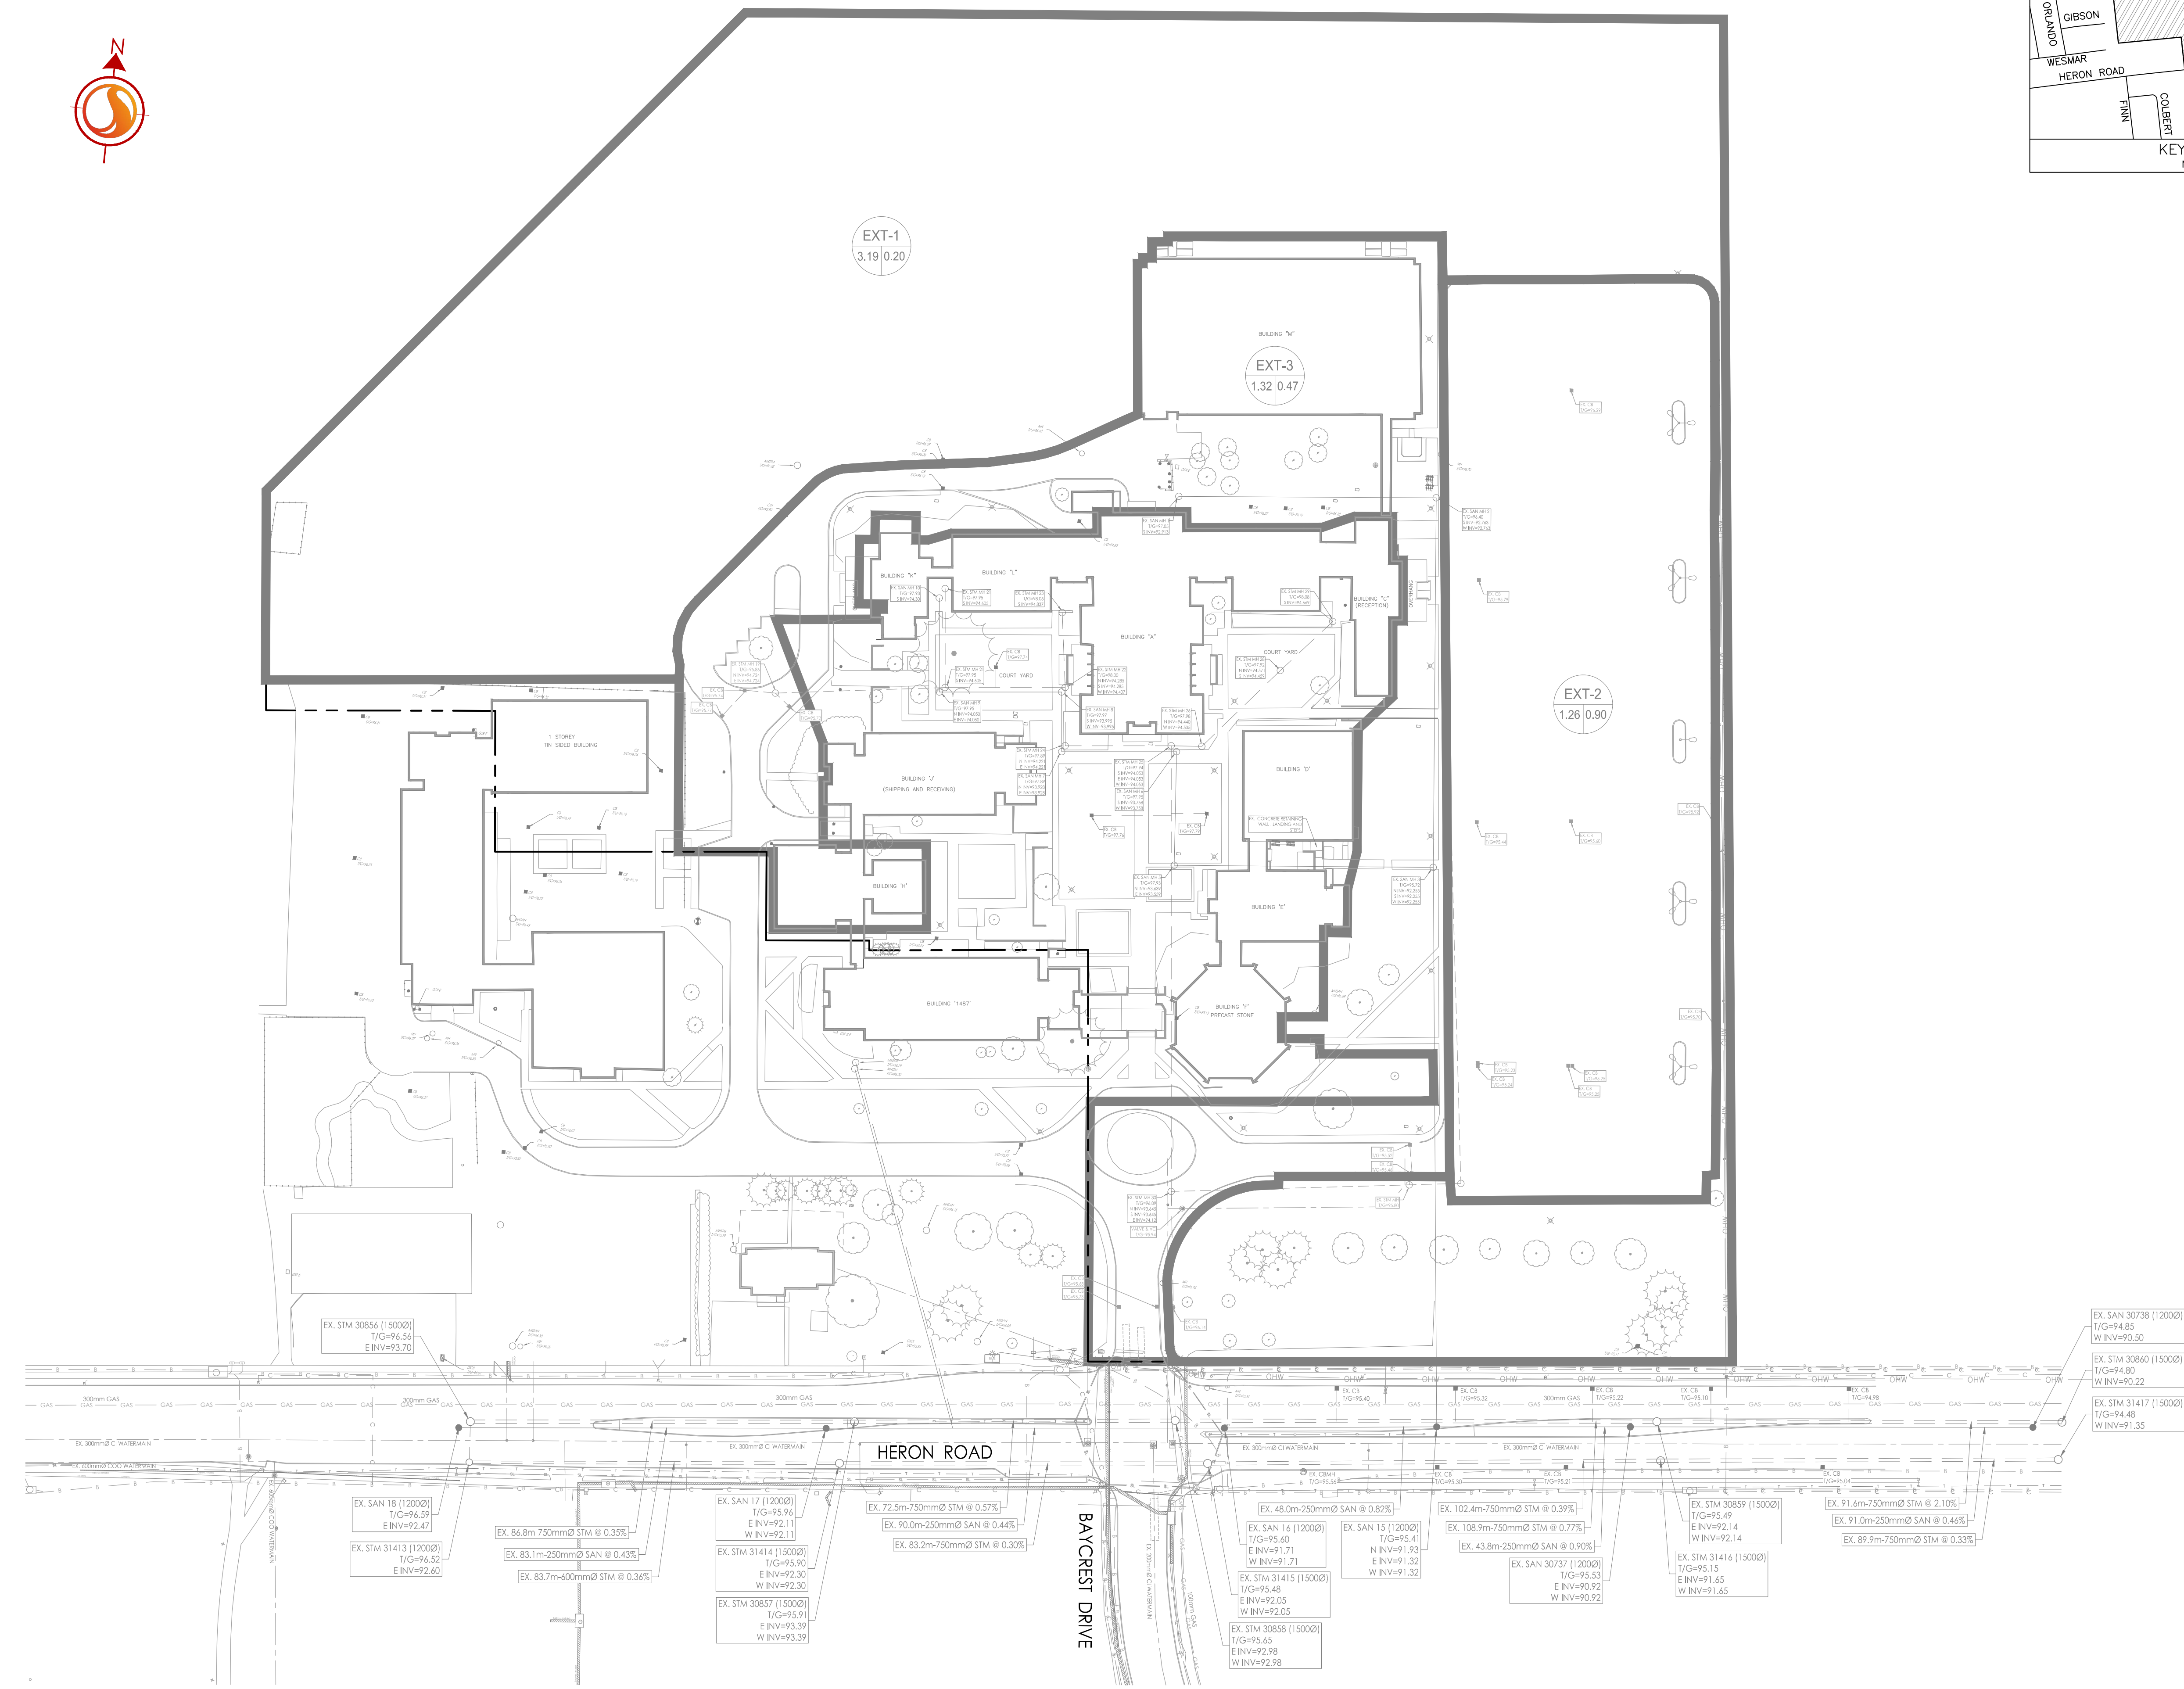


Stantec Consulting Ltd.  
 400 - 1331 Clyde Avenue  
 Ottawa ON  
 Tel. 613.722.4420  
 www.stantec.com

Copyright Reserved  
 The Contractor shall verify and be responsible for all dimensions. DO NOT scale the drawing - any errors or omissions shall be reported to Stantec without delay.  
 The Copyrights to all designs and drawings are the property of Stantec. Reproduction or use for any purpose other than that authorized by Stantec is forbidden.

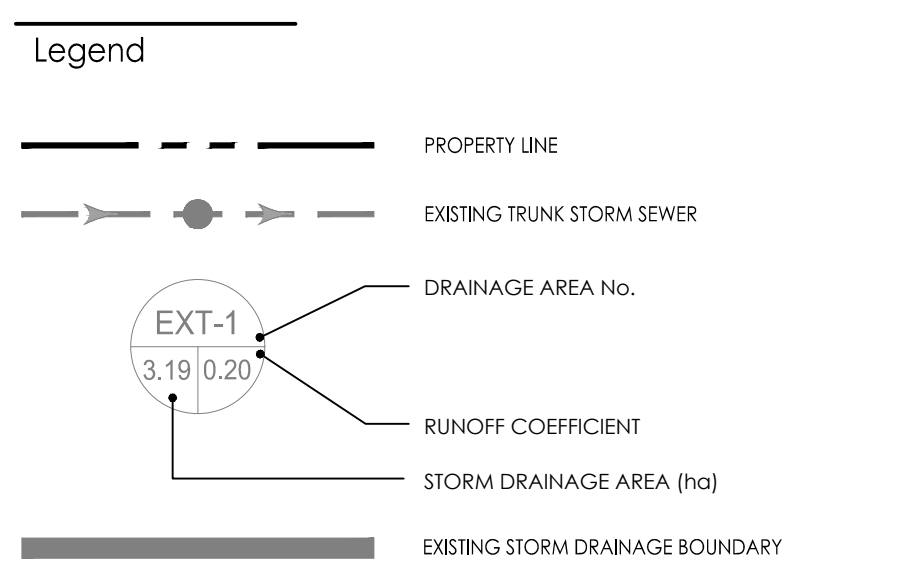

Revision	By	Appd.	YY.MM.DD
2	MJS	DT	24.07.16
1	MJS	DT	23.10.20
0	MJS	DT	22.10.04

File Name:	MJS	KS	MJS	22.06.10
160410368 DB-DRAFT	Dwn.	Chkd.	Dgn.	YY.MM.DD

Permit-Seal

Client/Project  
**CANADA LANDS COMPANY**

1495 HERON ROAD  
 OTTAWA, ON, CANADA

Title  
**EXISTING STORM DRAINAGE PLAN**

Project No. 160410368	Scale 1:750	Sheet 6 of 6	Revision 2
--------------------------	----------------	-----------------	---------------

EX-STM