

LEGEND

- EXISTING TREE TO REMAIN
- EXISTING TREE TO BE REMOVED
- PROPOSED DECIDUOUS TREE
- PROPOSED SHRUBS / PERENNIALS
- PROPOSED VINE
- PROPOSED SOIL
- PROPOSED PRECAST CONCRETE PAVERS
- PROPOSED CONCRETE SIDEWALK
- PROPOSED TREE PROTECTION FENCE
- PROPOSED 1.5m BLACK VINYL CHAIN LINK FENCE

NO.	REVISION	DATE	BY	CHK
5	REVISED PER NEW SITE PLAN	02/07/2024	ML	JL
4	REVISED PER NEW CIVIL DRAWING	01/31/2024	ML	JL
3	REVISED PER NEW SITE PLAN	01/22/2024	ML	JL
2	REVISED PER CITY COMMENTS	10/06/2023	ML	JL
1	ISSUED FOR SITE PLAN CONTROL	05/12/2023	ML	JL


JAMES B. LENNOX & ASSOCIATES INC.
LANDSCAPE ARCHITECTS
3332 CARLING AVE. OTTAWA, ONTARIO K2H 5A8
Tel: (613) 722-8168 Fax: (613) 343-3942

PROJECT
PROPOSED DEVELOPMENT
3745 ST. JOSEPH BLVD., OTTAWA ON


DRAWING
TREE CONSERVATION REPORT & LANDSCAPE PLAN

STAMP	SCALE
	AS SHOWN
	START DATE
	MARCH 2023
	PROJECT NO.
	23MIS2327


PROJECT NORTH	DRAWING NO.
	L.1
	PLOT SIZE ARCH-D

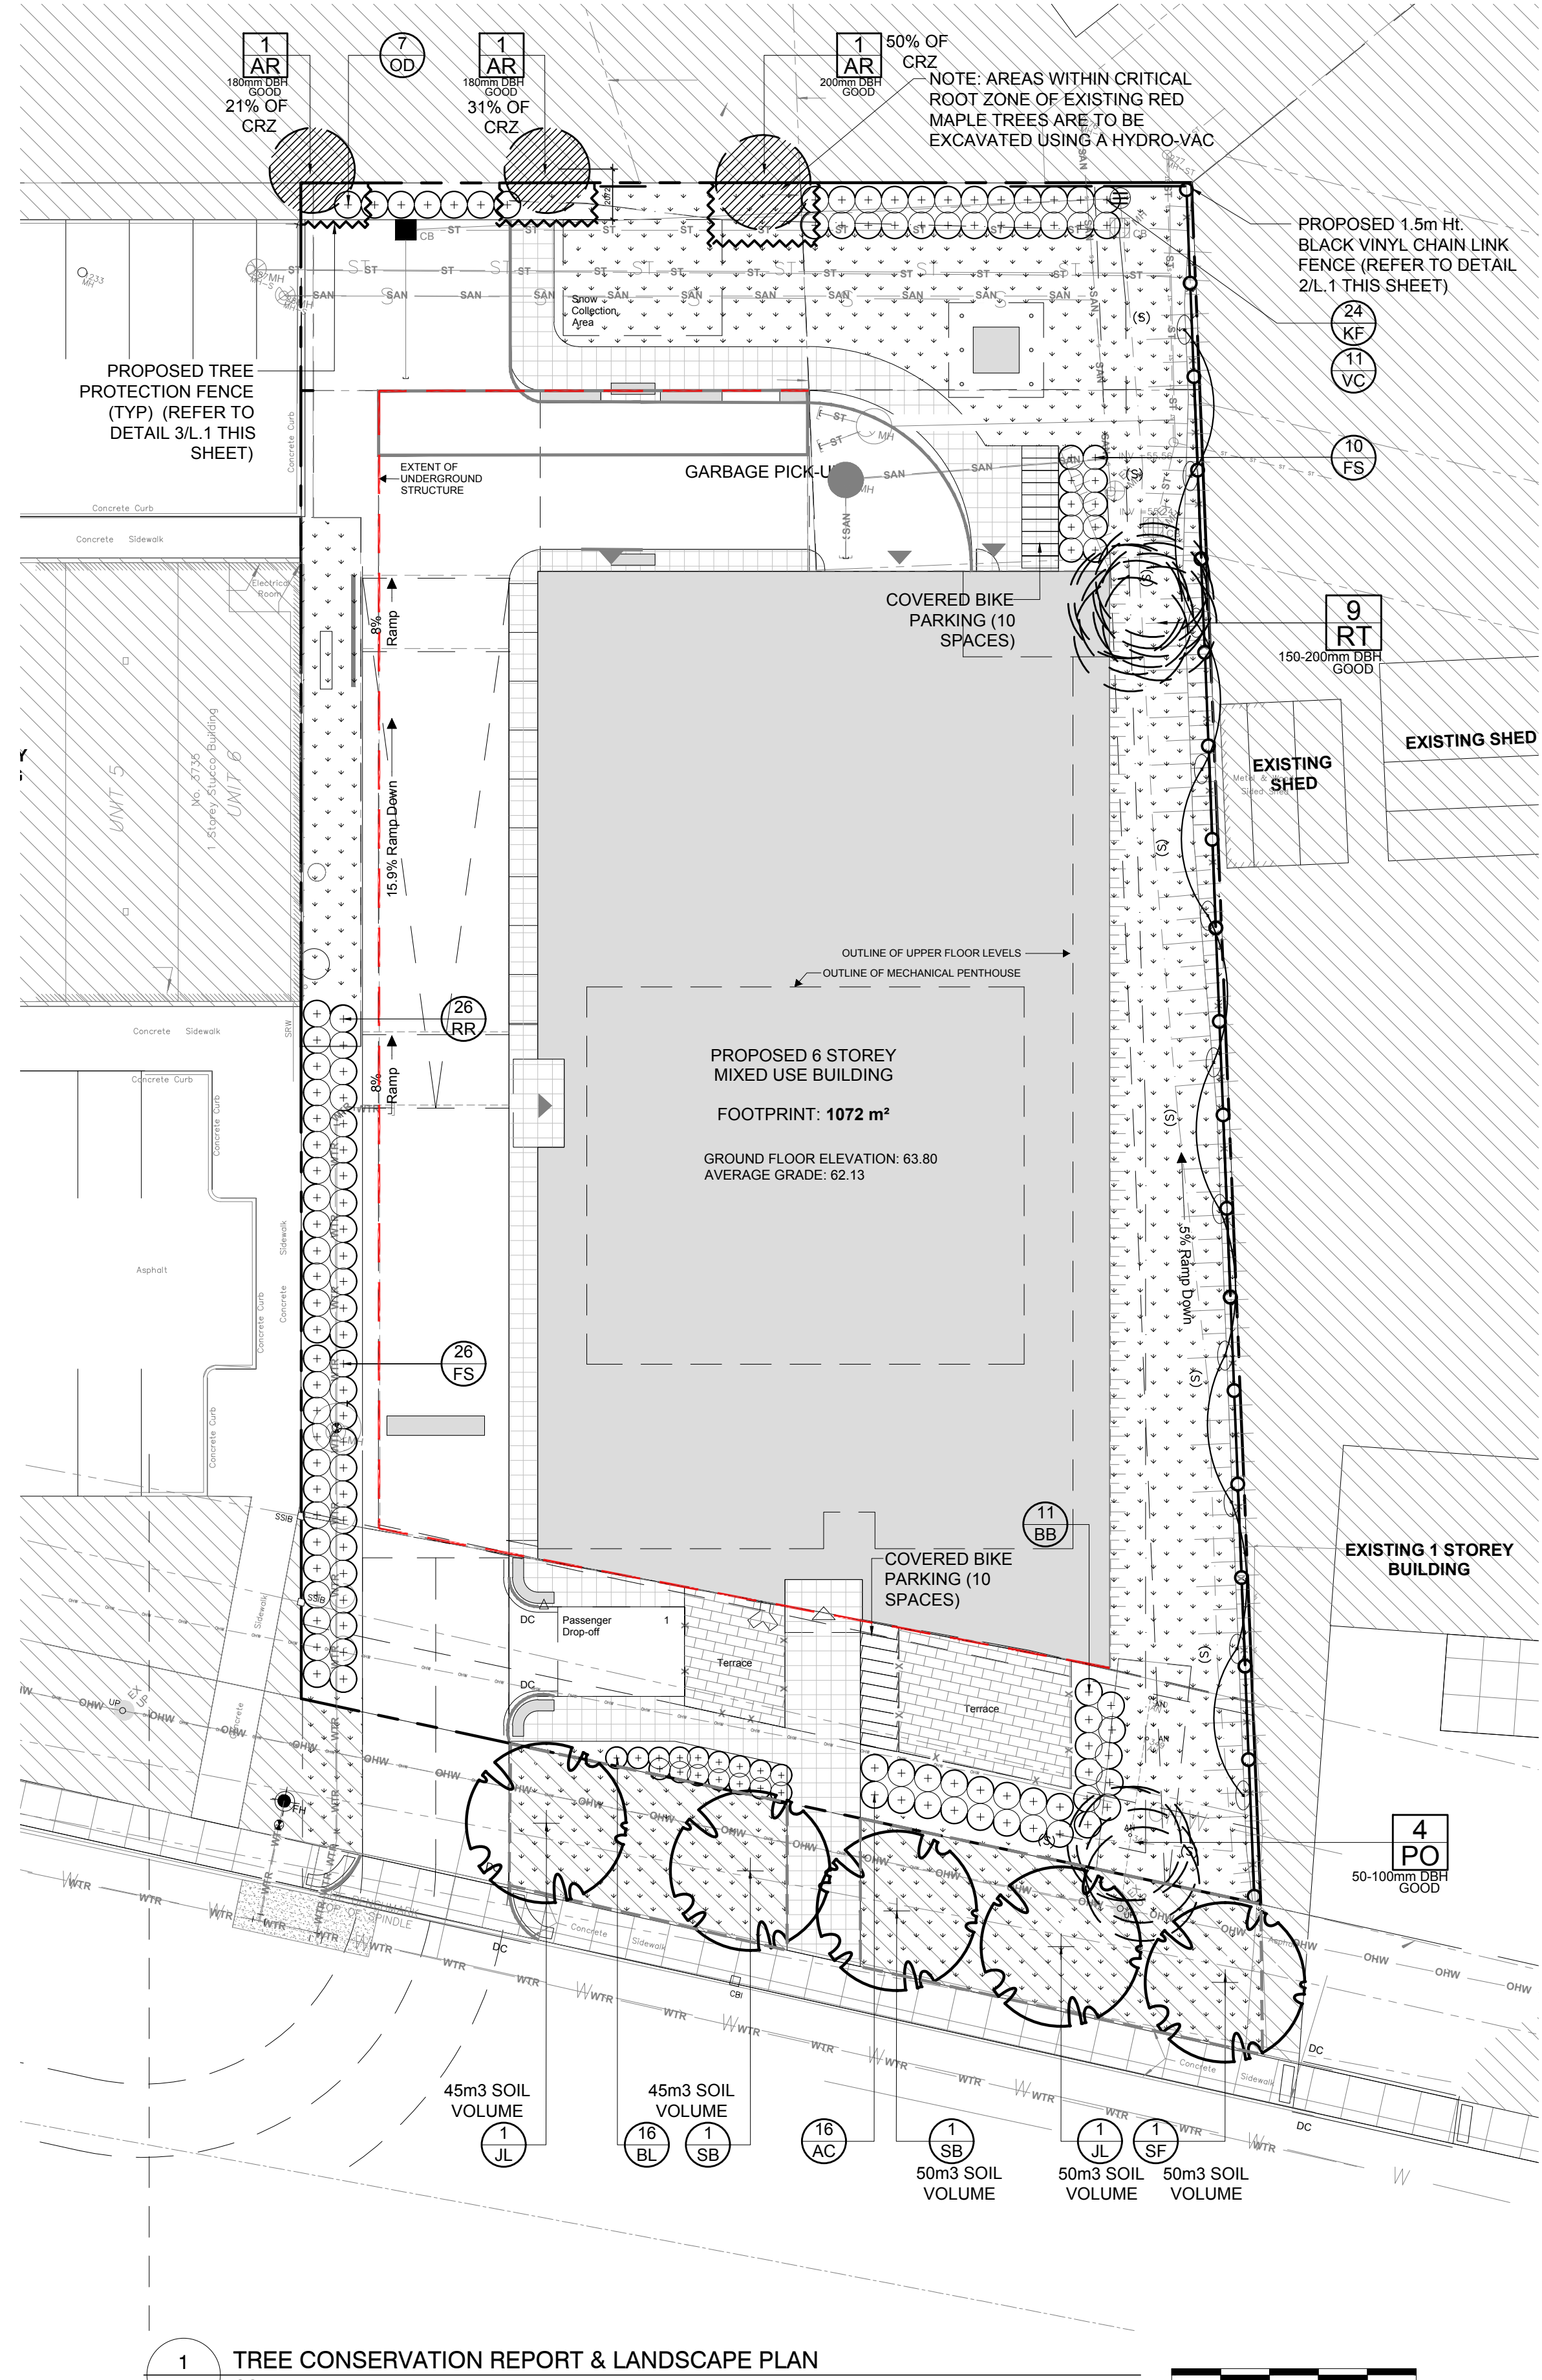


1 TREE CONSERVATION REPORT & LANDSCAPE PLAN
SCALE: 1:200
0 2 4 6 8 10m

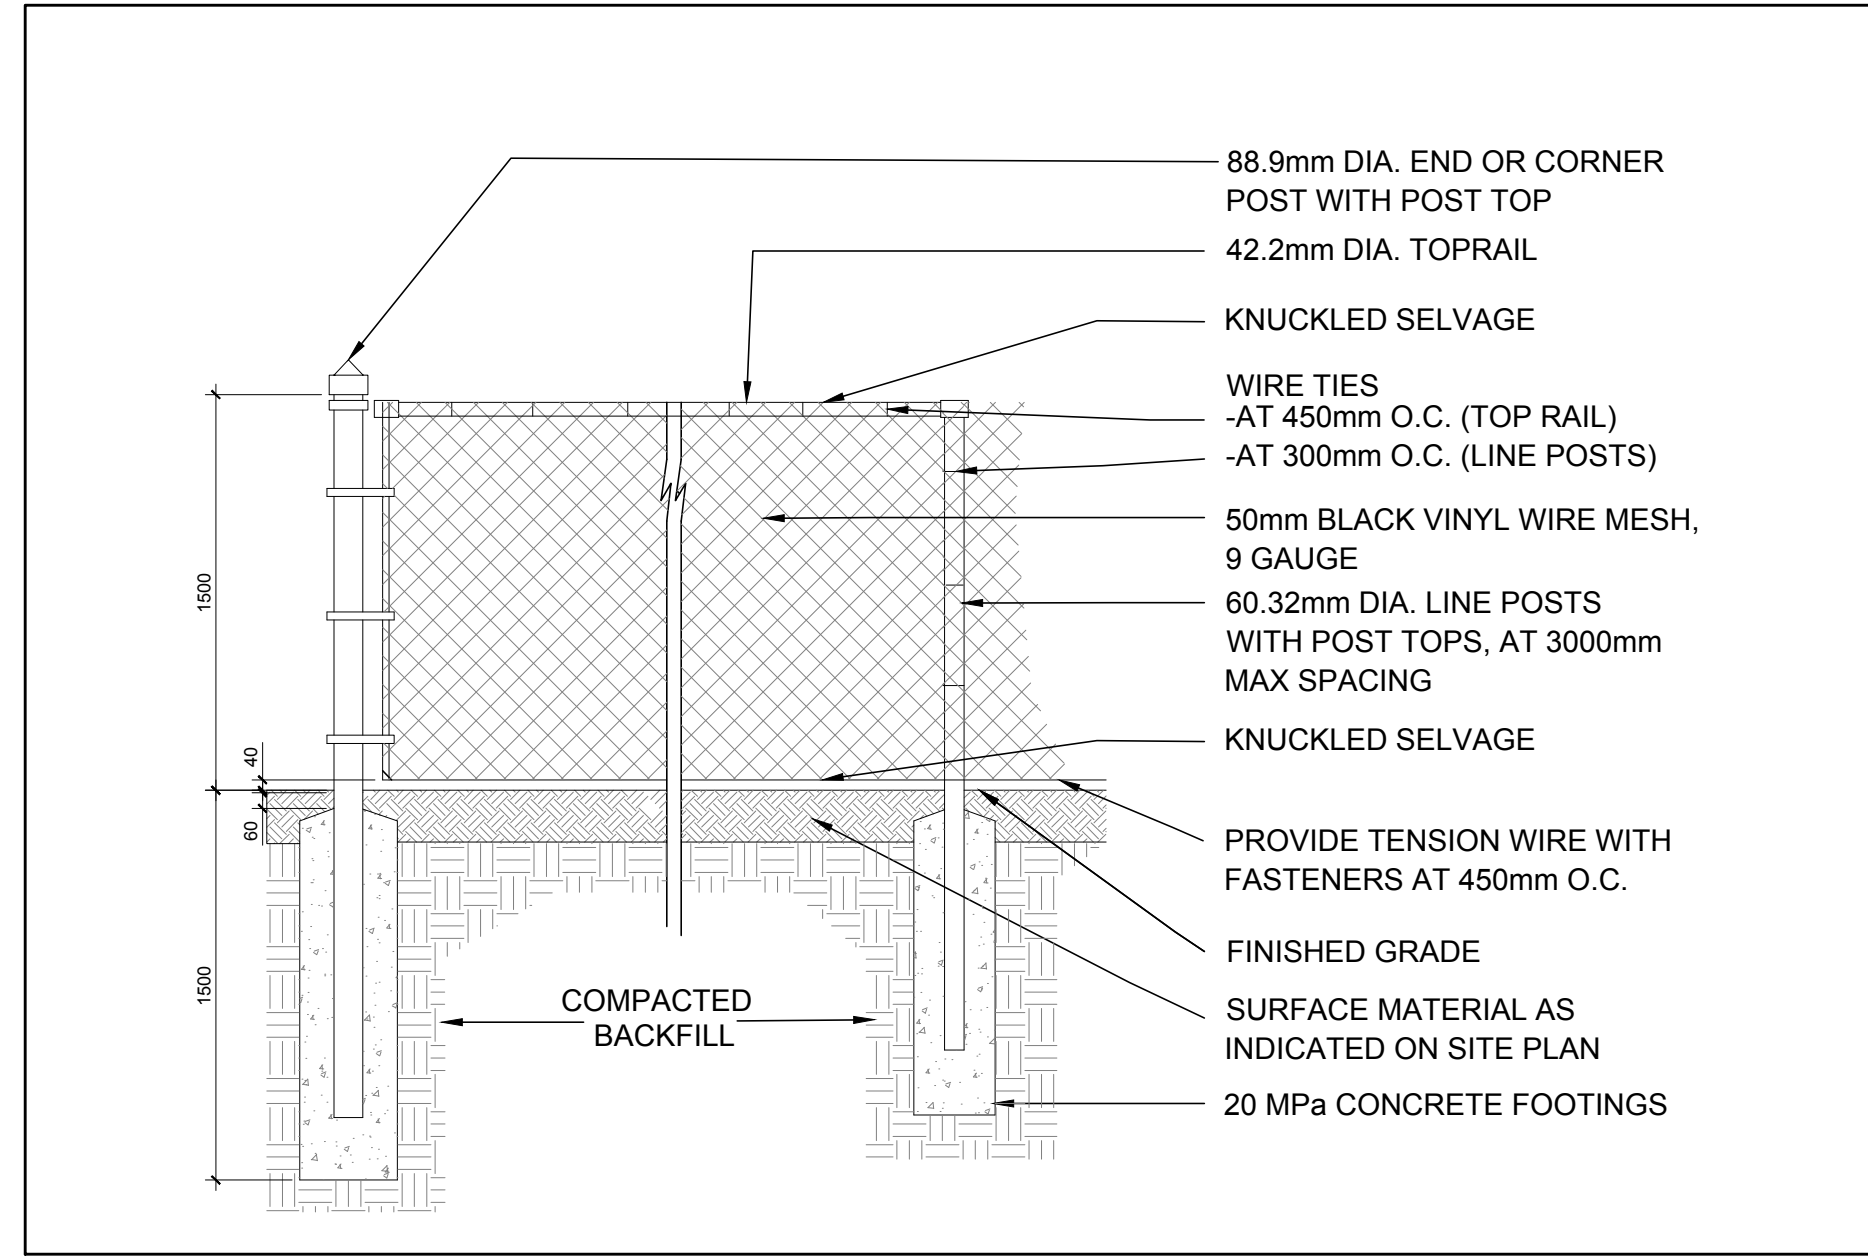


2 1.5m Ht. BLACK VINYL CHAIN LINK FENCE
SCALE: NTS

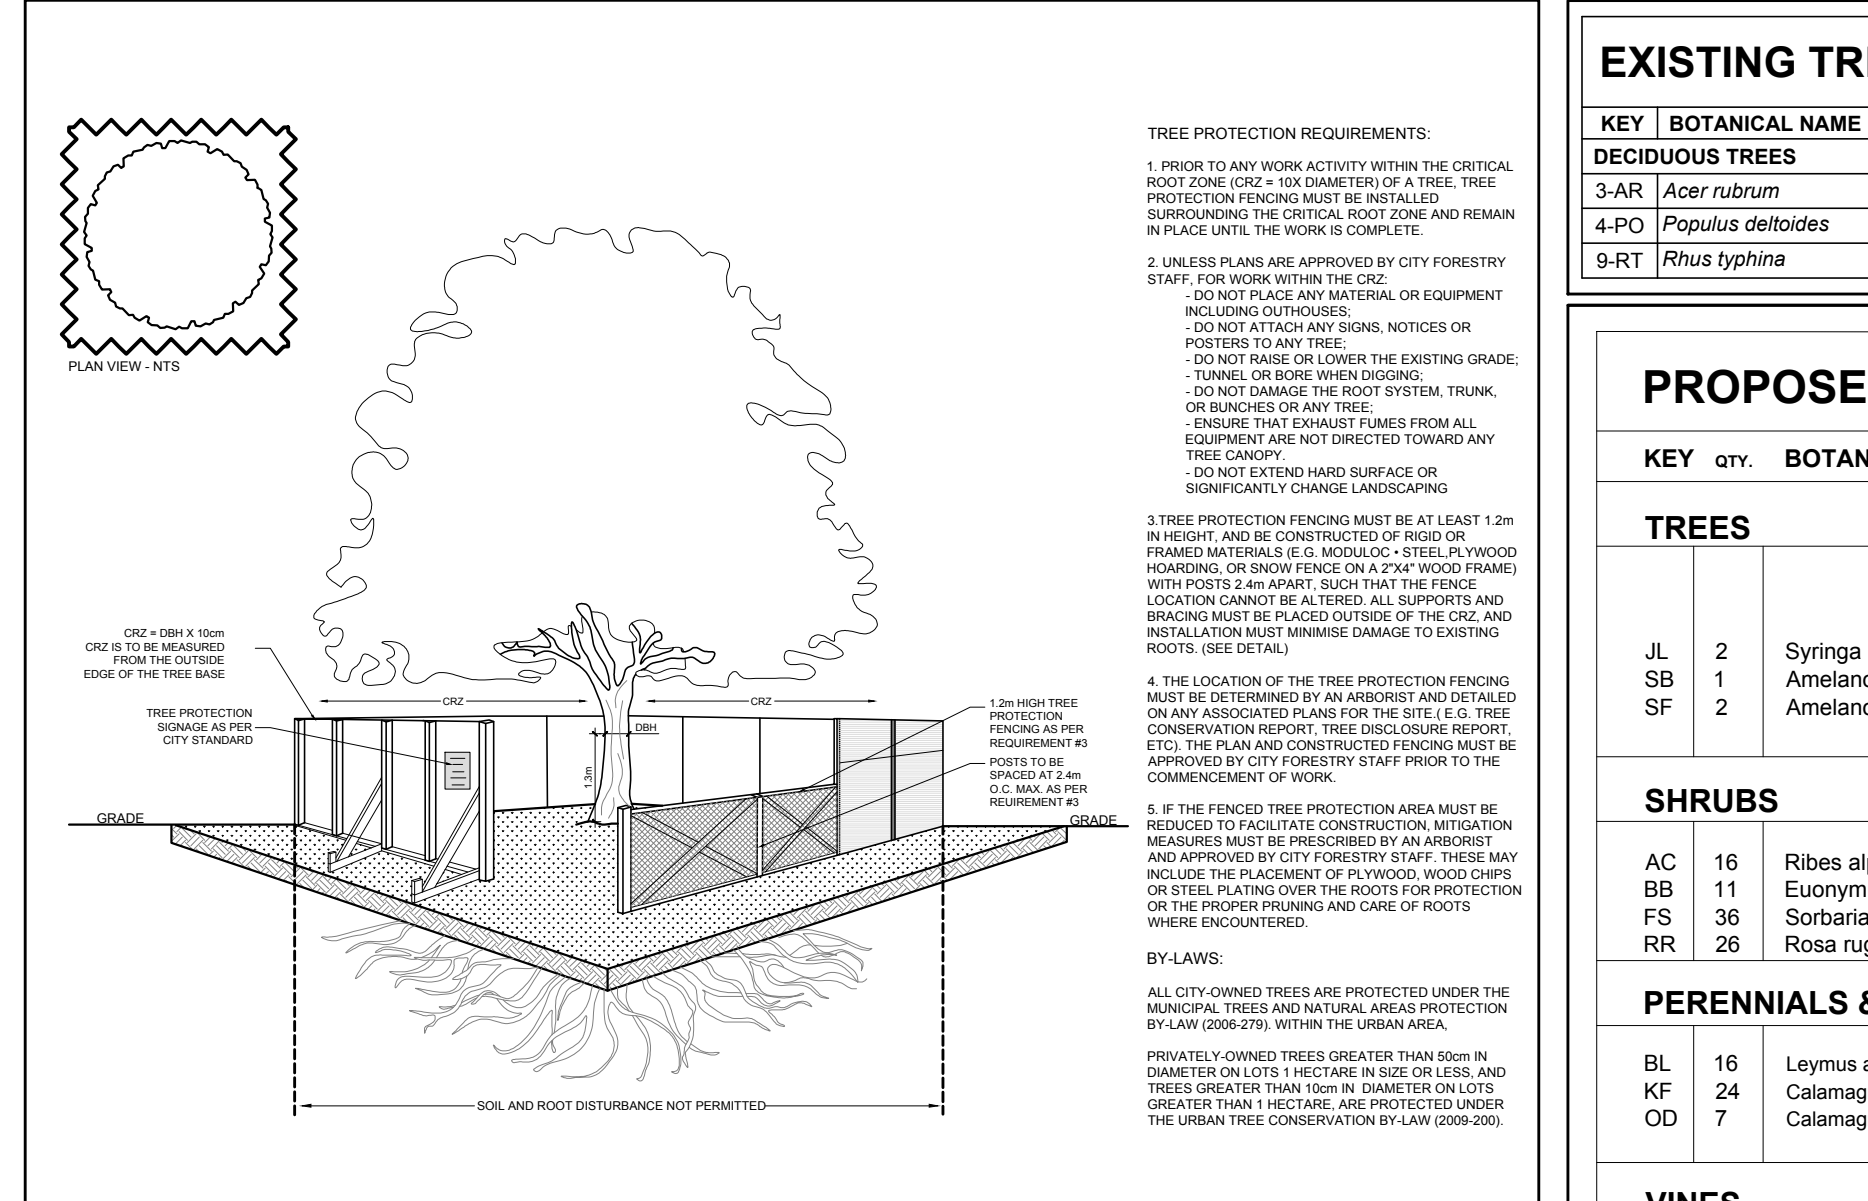

3 TREE PROTECTION FENCING
SCALE: NTS

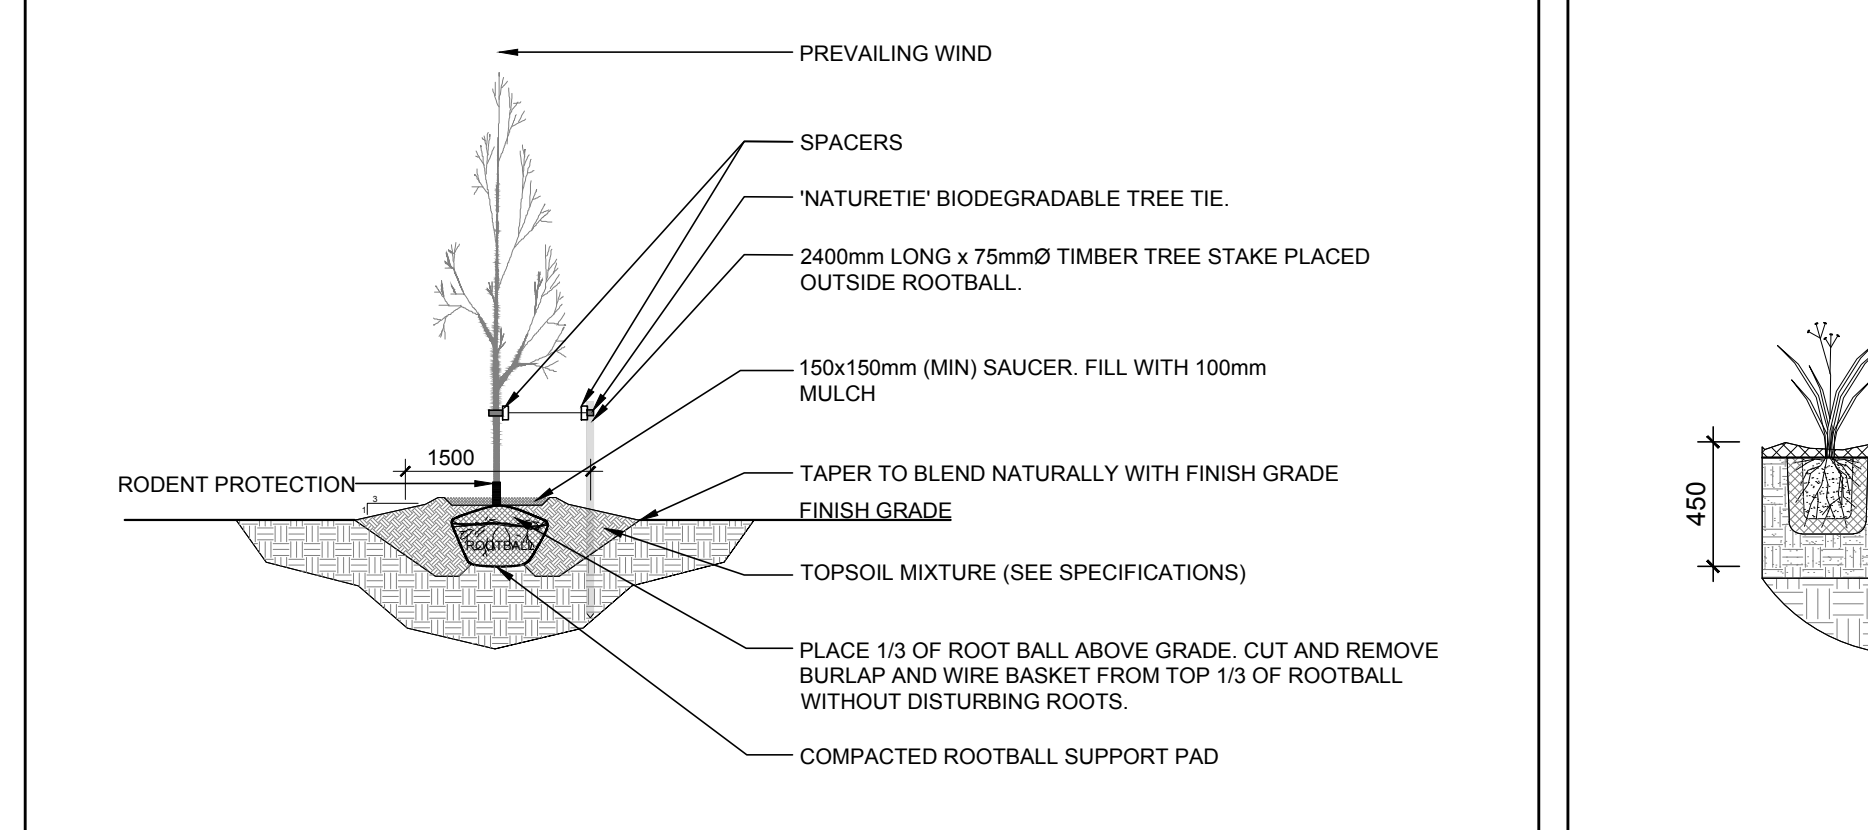

4 DECIDUOUS TREE PLANTING
SCALE: NTS

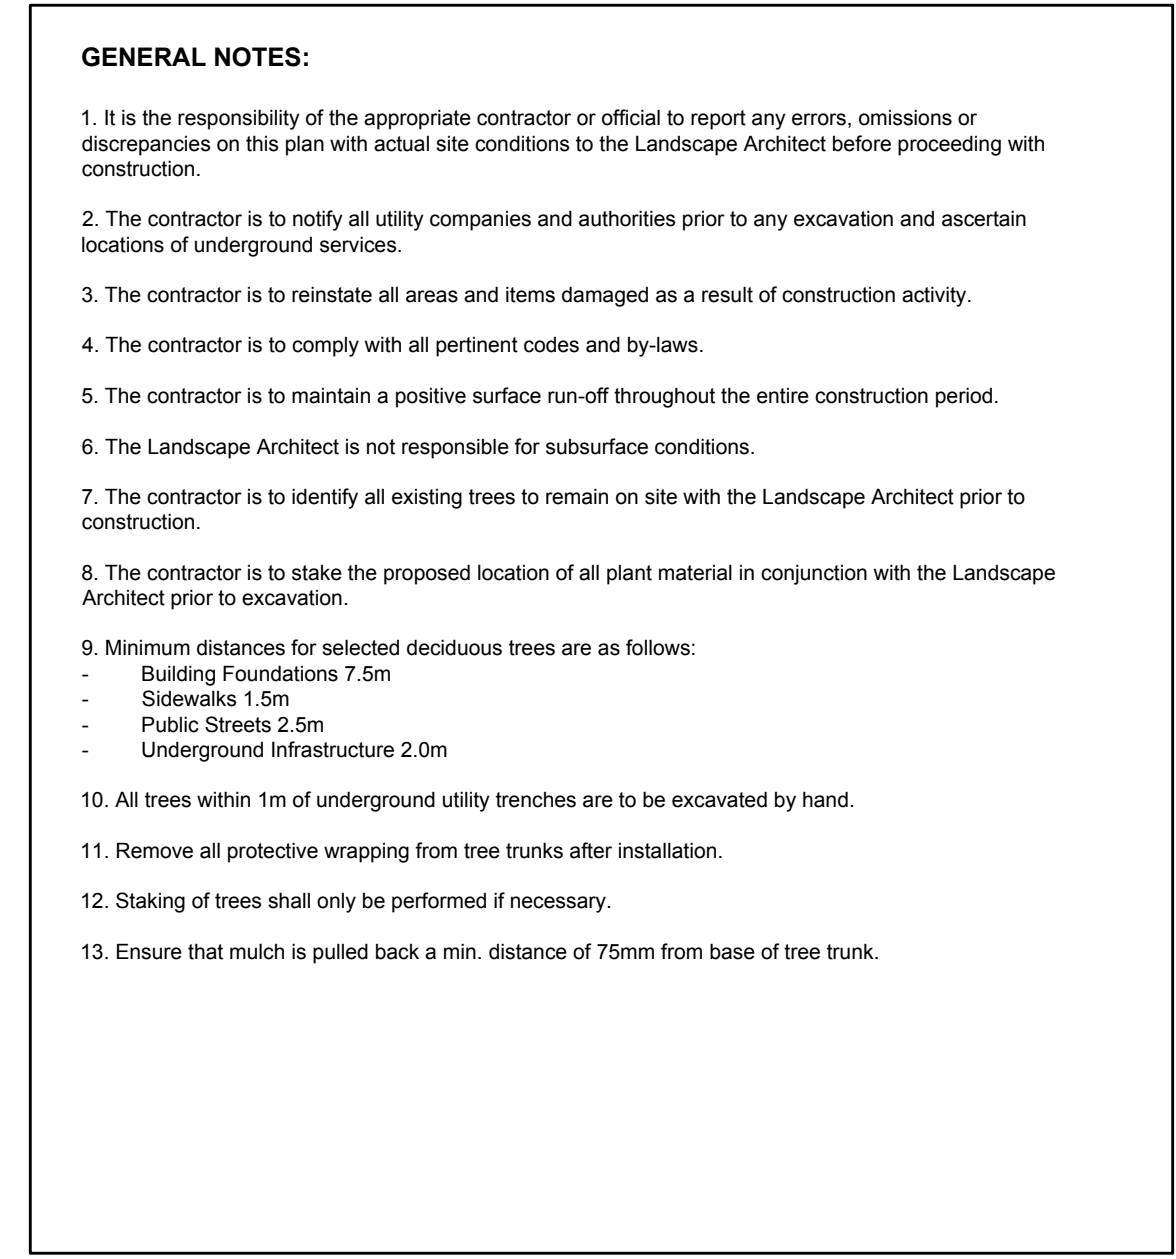

5 SHRUB / ORNAMENTAL GRASS / PERENNIAL PLANTING
SCALE: NTS

EXISTING TREE LIST

KEY	BOTANICAL NAME	COMMON NAME	SIZE	OWNERSHIP	CONDITION	ACTION
DECIDUOUS TREES						
3-AR	<i>Acer rubrum</i>	Red Maple	180-200mm DBH	530 Lacombe Way	GOOD	TO REMAIN
4-PO	<i>Populus deltoides</i>	Eastern Cottonwood	50-100mm DBH	3745 St. Joseph Blvd	GOOD	TO BE REMOVED
9-RT	<i>Rhus typhina</i>	Staghorn Sumac	150-200mm DBH	3745 St. Joseph Blvd	GOOD	TO BE REMOVED

PROPOSED PLANT LIST

KEY	QTY	BOTANICAL NAME	COMMON NAME	SIZE	CONDITION	REMARKS
TREES						
JL	2	<i>Syringa reticulata</i>	Japanese Tree Lilac	50mm ø	B&B	Single leader
SB	1	<i>Amelanchier canadensis</i>	Dwarf Serviceberry	50mm ø	B&B	Single leader
SF	2	<i>Amelanchier laevis 'JFS-ARB'</i>	Spring Flurry Serviceberry	50mm ø	B&B	Single leader
SHRUBS						
AC	16	<i>Ribes alpinum</i>	Alpine Currant	600mm ht.	Potted	800mm o.c.
BB	11	<i>Euonymus alatus 'Compactus'</i>	Dwarf Burning Bush	600mm ht.	Potted	800mm o.c.
FS	36	<i>Sorbaria sorbifolia 'Sem'</i>	Sem False Spirea	600mm ht.	Potted	1000mm o.c.
RR	26	<i>Rosa rugosa</i>	Rugosa Rose	600mm ht.	Potted	1000mm o.c.
PERENNIALS & ORNAMENTAL GRASSES						
BL	16	<i>Leymus arenarius 'Blue Dune'</i>	Blue Dune Grass	250mm pot	Potted	800mm o.c.
KF	24	<i>Calamagrostis 'Karl Foerster'</i>	Feather Reed Grass	250mm pot	Potted	800mm o.c.
OD	7	<i>Calamagrostis 'Overdam'</i>	Overdam Grass	250mm pot	Potted	800mm o.c.
VINES						
VC	11	<i>Parthenocissus quinquefolia</i>	Virginia Creeper	1 gallon pot	Potted	Train up fence

D07-12-23-0059