
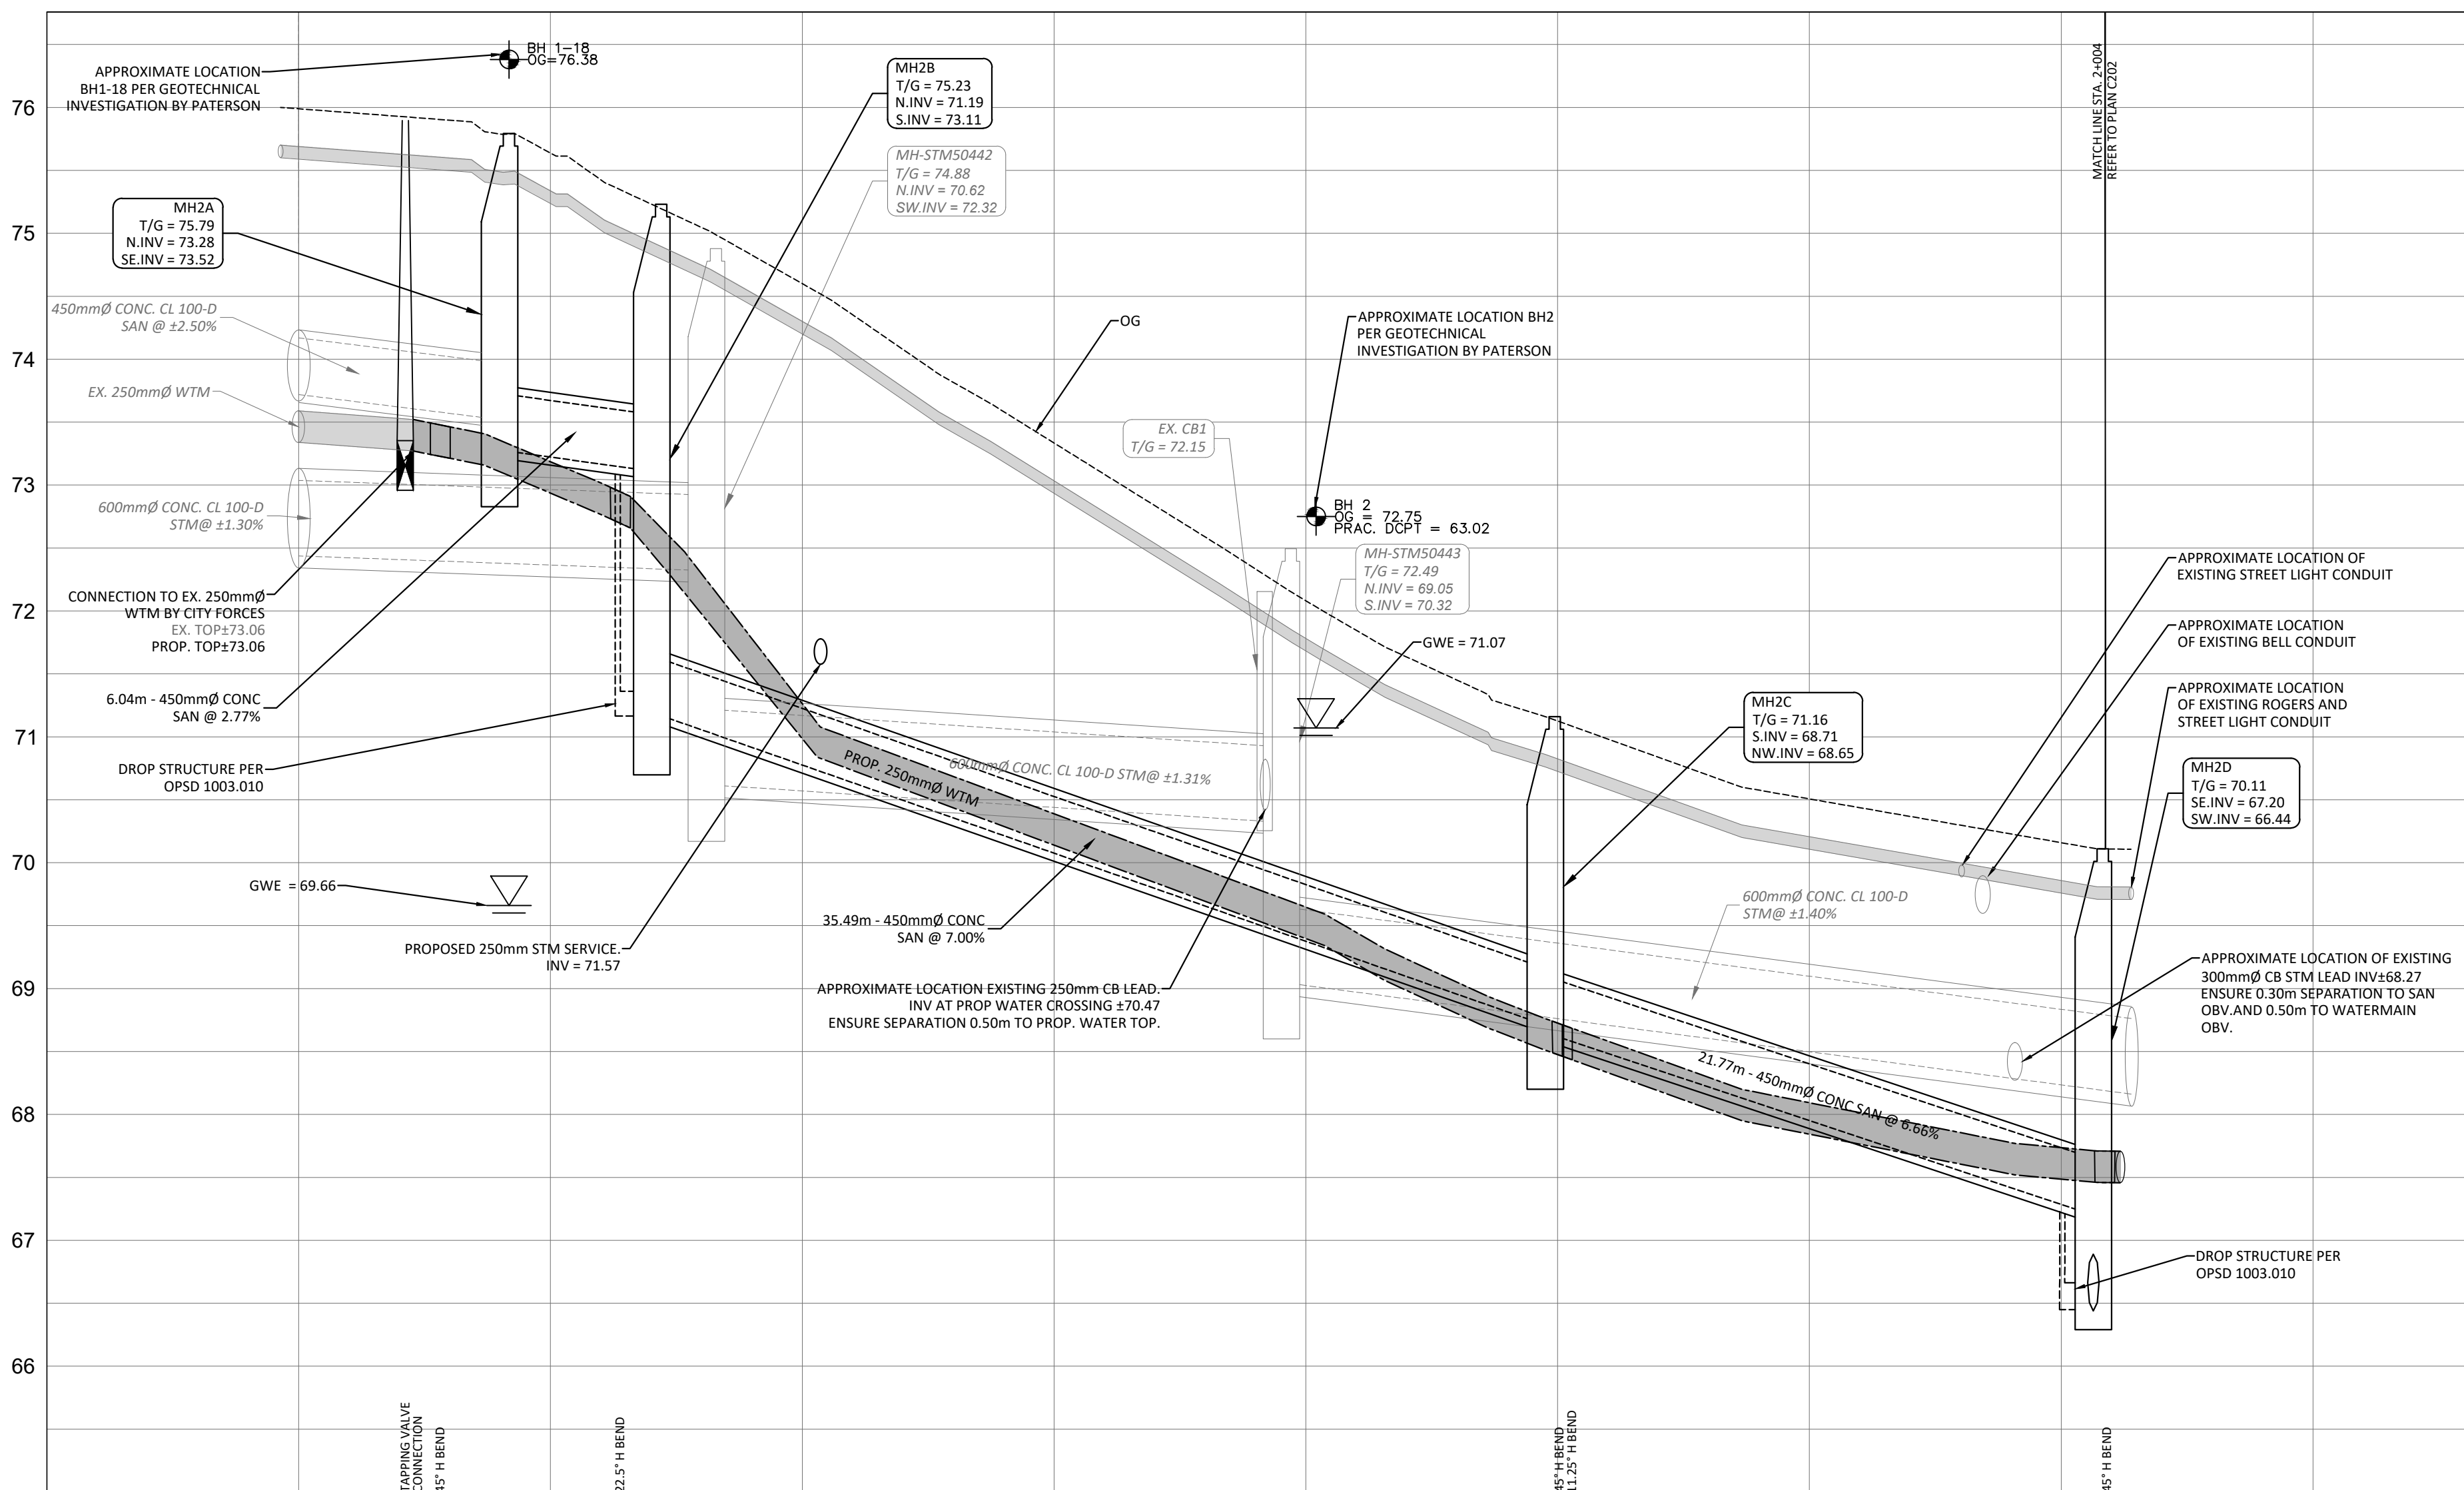
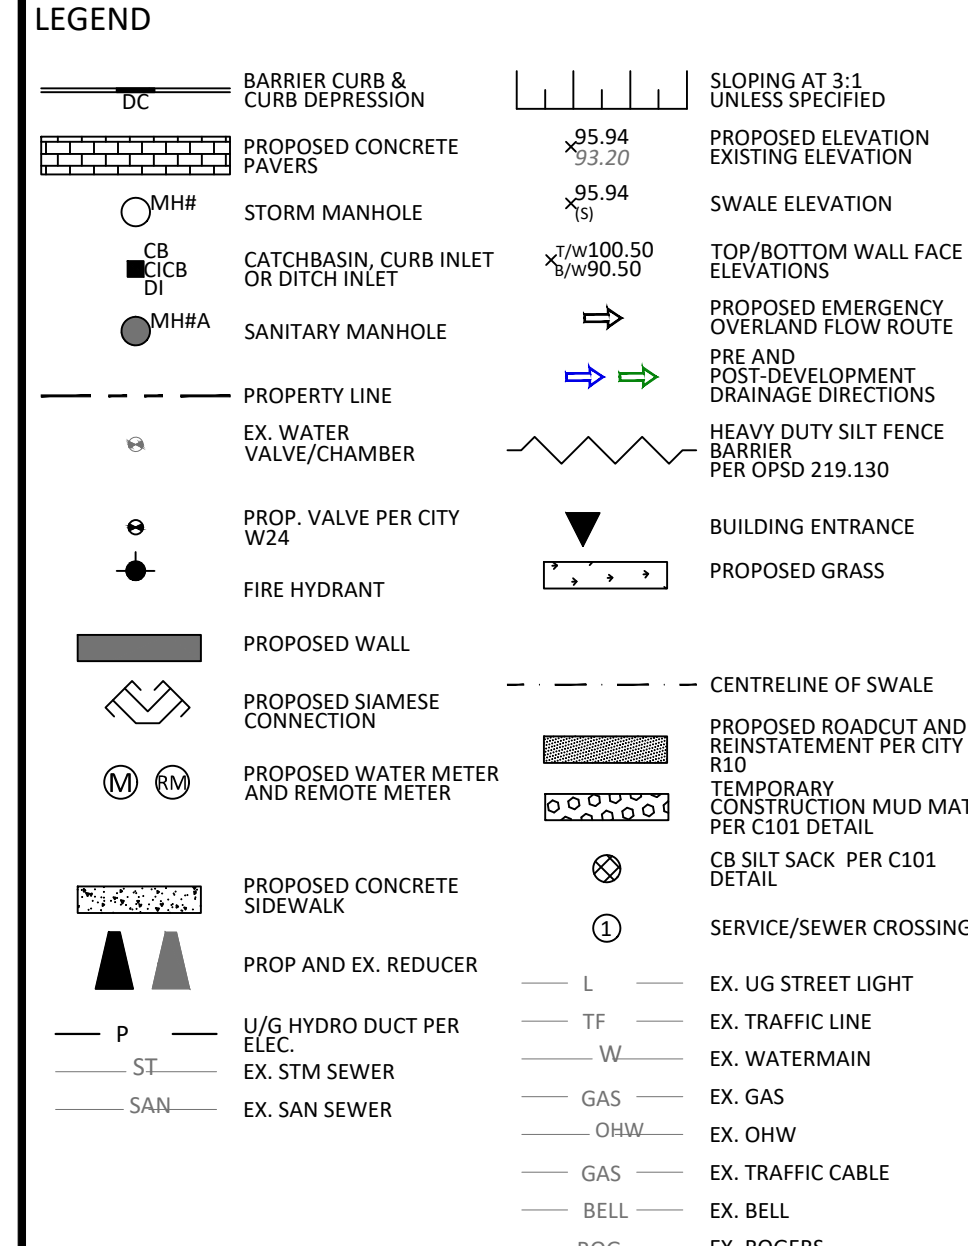


SAN STRUCTURE TABLE				
NAME	RRM ELEV.	INVERT IN	INVERT OUT	DESCRIPTION
MH2A	75.79	S673.520	N73.278	STRUC. OPSD 701.011 COVER CITY 524 FRAME CITY 525
MH2B	75.23	S73.111	N71.194	STRUC. OPSD 701.011 COVER CITY 524 FRAME CITY 525 CW EXTERNAL DROPS STRUCTURE PER OPSD 1003.010
MH2C	71.16	S68.710	NW68.650	STRUC. OPSD 701.011 COVER CITY 524 FRAME CITY 525
MH2D	70.11	S67.200	SW66.440	STRUC. OPSD 701.011 COVER CITY 524 FRAME CITY 525 CW EXTERNAL DROPS STRUCTURE PER OPSD 1003.010
MH2E	69.45	N665.000	NW65.000	STRUC. OPSD 701.011 COVER CITY 524 FRAME CITY 525

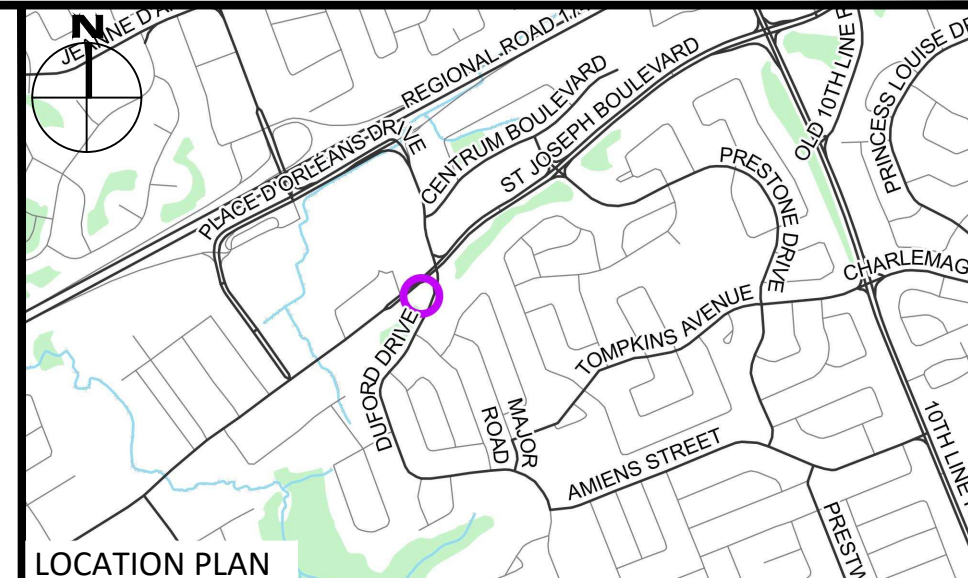

STATION	PROPOSED ELEVATIONS	EXISTING ELEVATIONS
1+000	73.86	73.53
1+004	73.53	73.48
1+006	73.48	73.48
1+013	72.95	73.11
1+020	71.05	74.60
1+021	71.05	74.60
1+038	69.75	72.08
1+040	69.75	72.08
1+050	68.71	68.70
1+050	68.71	68.70
1+060	70.50	70.50
1+062	70.50	70.50
1+072	67.20	67.71
1+080	67.20	67.71


SUBJECT TO APPROVAL

1	ISSUED FOR SITE PLAN CONTROL	MAR 07, 2024
No.	Revisions	Date

Check and verify all dimensions before proceeding with the work. Do not scale drawings.

SCALE 1 : 200

McINTOSH PERRY
 115 Walgreen Road, RR3, Carp, ON K0A 1L0
 Tel: 613-836-2184 Fax: 613-836-3742
 www.mcintoshperry.com

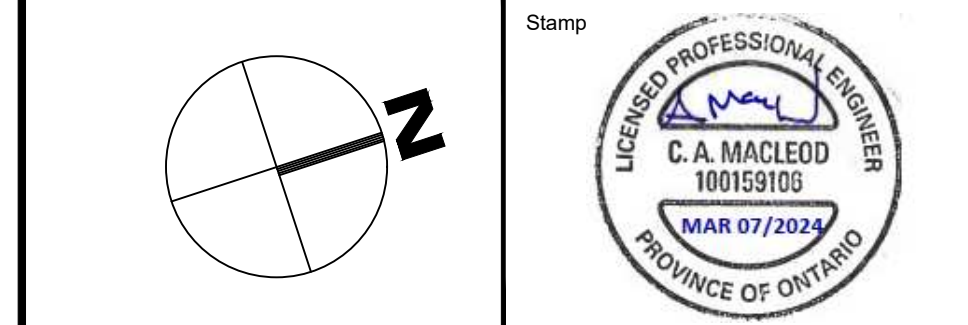

Client: **THEBERGE DEVELOPMENTS LTD**
 1600 LAPERRIERE AVE
 OTTAWA, ON K1Z 8P5

Project: **3030 ST. JOSEPH BOULEVARD**
 OTTAWA ON

Drawing Title: **PLAN & PROFILE STA. 1+000 TO 1+063**

Scale: 1:200	Project Number: CCO-24-0142
Drawn By: RRR	Checked By: AM
Designed By: RRR	Drawing Number: C201

FILENAME: I:\Information\3201\CCO-24-0142\Theberge - 2024\9 Joseph Blvd\12 - Drawing\CCO-24-0142 - PRESENTATION.dwg
 DATE SAVED: Thursday, March 07, 2024, LAST SAVED BY: rrobena
 LAST PLOTTED: Thursday, March 07, 2024, CDR\FRED, HP-CV51MDMD.ctb

D07-12-23-0090