

FINISH LEGEND

SYMBOL	DESCRIPTION
(PC1)	PRECAST CONCRETE - NATURAL COLOUR
(PC2)	PRECAST CONCRETE - CMU IMPRINT GREY
(PC3)	PRECAST CONCRETE - CORRUGATED BLUE - VERTICAL
(PC4)	PRECAST CONCRETE - CORRUGATED BLACK - VERTICAL
(MS1)	PREFINISHED ALUMINUM COMPOSITE MATERIAL WALL PANEL BRUSHED ALUMINUM
(MS2)	PREFINISHED ALUMINUM COMPOSITE MATERIAL WALL PANEL GLOSS BLACK
(RF2)	PREFINISHED METAL ROOF FLASHING BRUSHED ALUMINUM
(CLX)	ALUMINUM WINDOW SYSTEM, REFER TO 02/A002

NOTE:
REFER TO 02/A003 FOR ALL PRODUCT SPECIFICATIONS

North

Revisions

Revision Number	Description	Date
1	ISSUED FOR REVIEW	2023-05-25
2	ISSUED FOR REVIEW	2023-06-01
3	ISSUED FOR SPA	2023-06-13

Project

**HALO CARWASH
KANATA ONTARIO**

PALLADIUM DRIVE KANATA,
ONTARIO
Drawing

EXTERIOR ELEVATIONS

Scale As indicated

Drawn KE

Checked IW




Project No. 23-138

Drawing No.

Date 07/13/21


A201

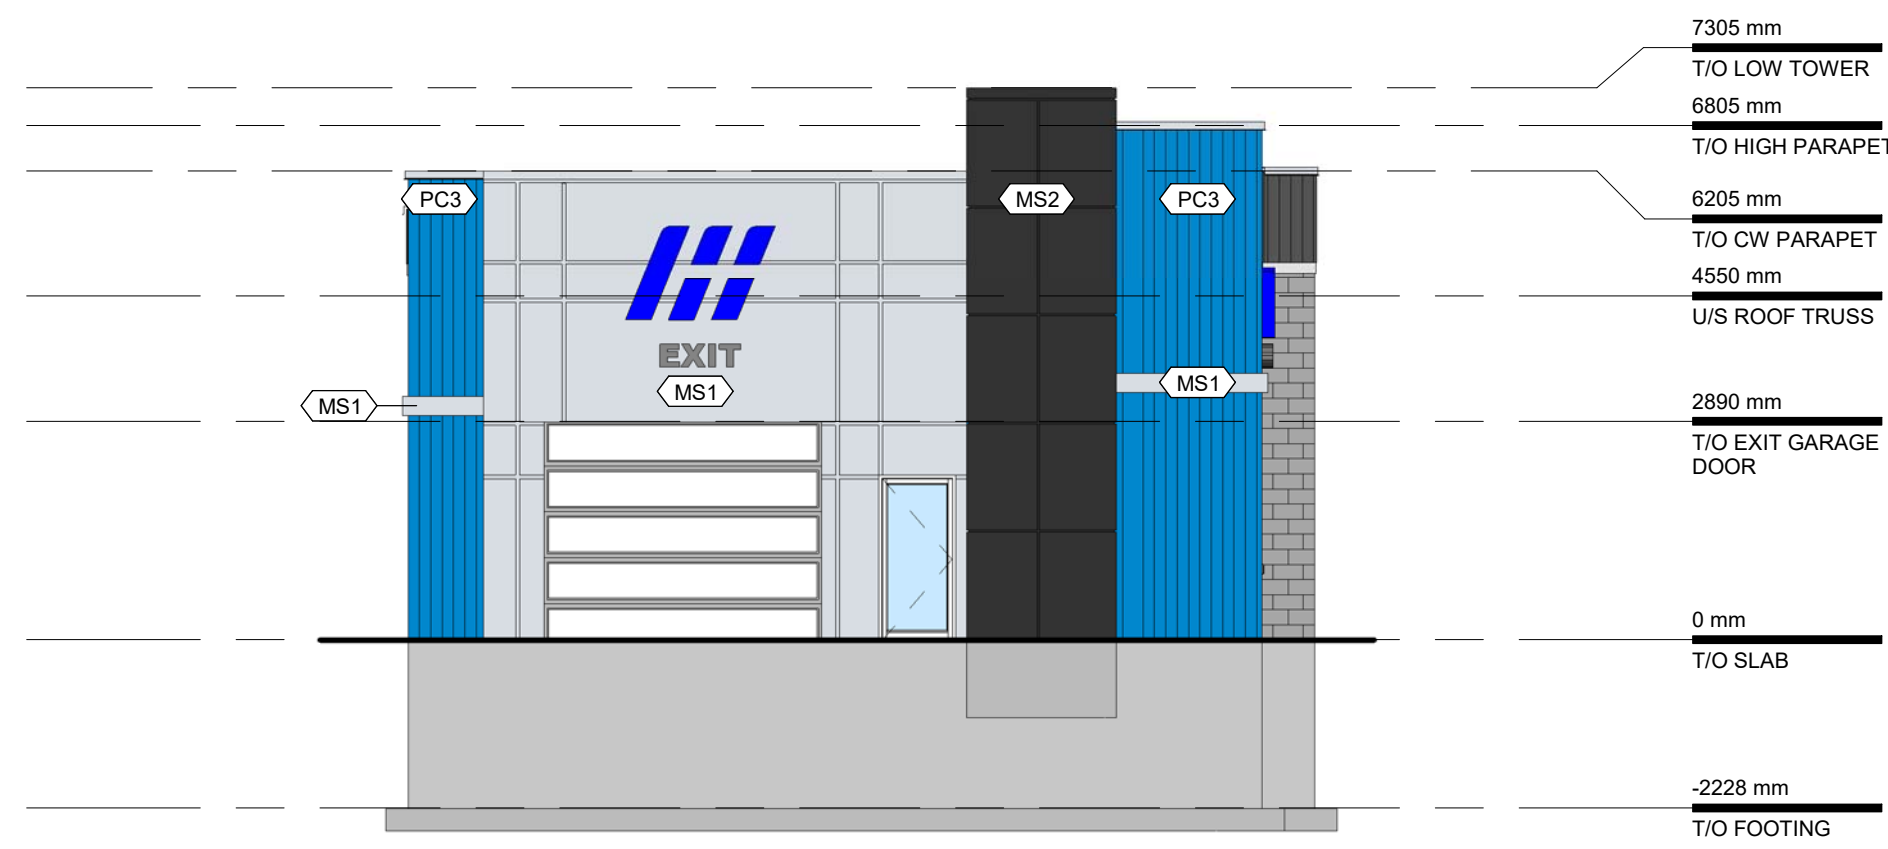

1 EXTERIOR ELEVATION WEST
A201 Scale: 1 : 100


2 RESERVED
A201 Scale: N/A

3 FINISHES LEGEND
A201 Scale: N/A

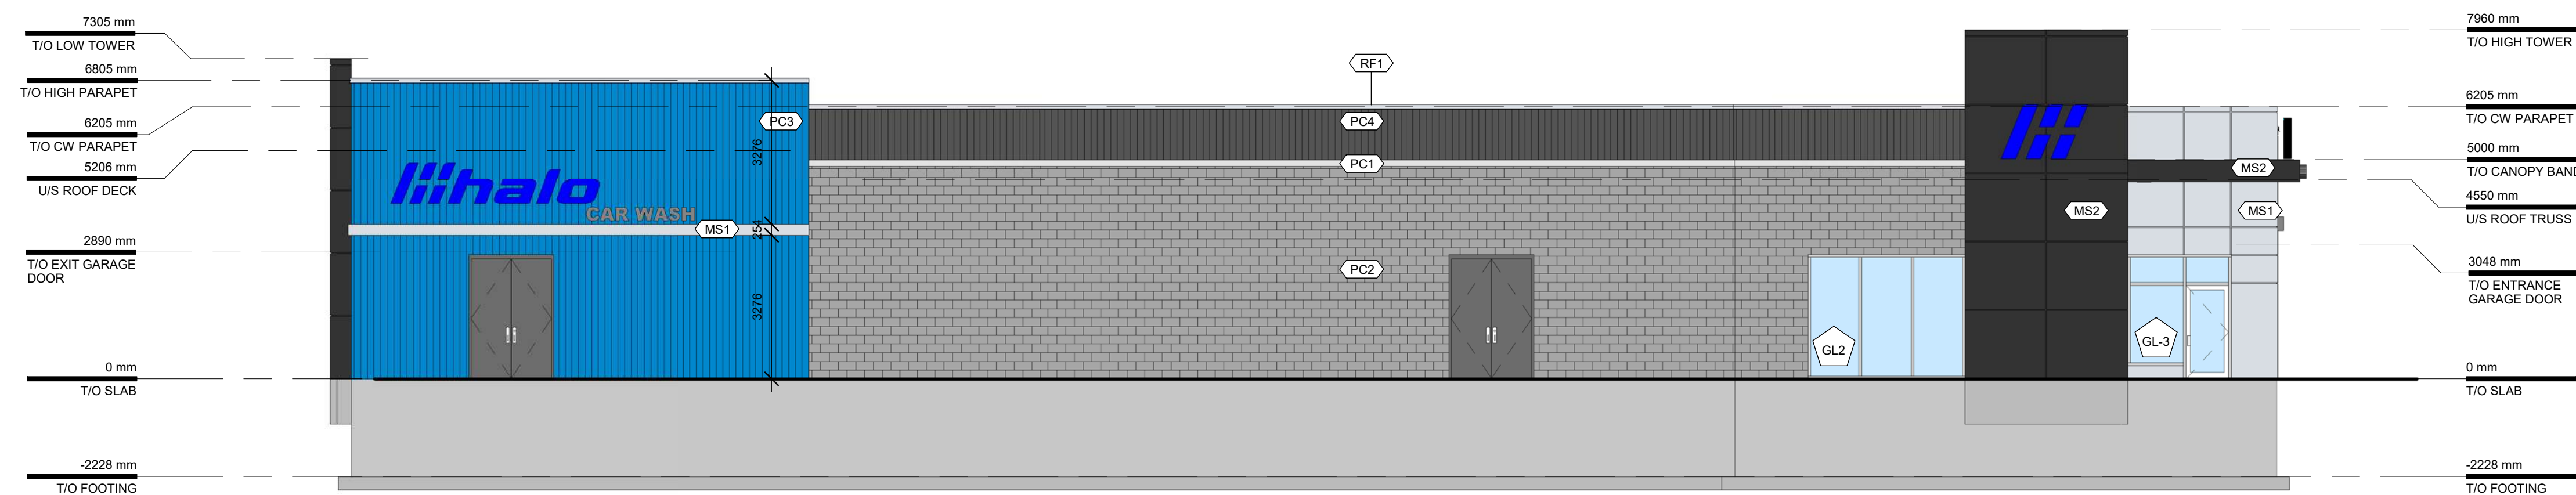

4 EXTERIOR ELEVATION SOUTH
A201 Scale: 1 : 100

2023-06-13 12:43:08 PM

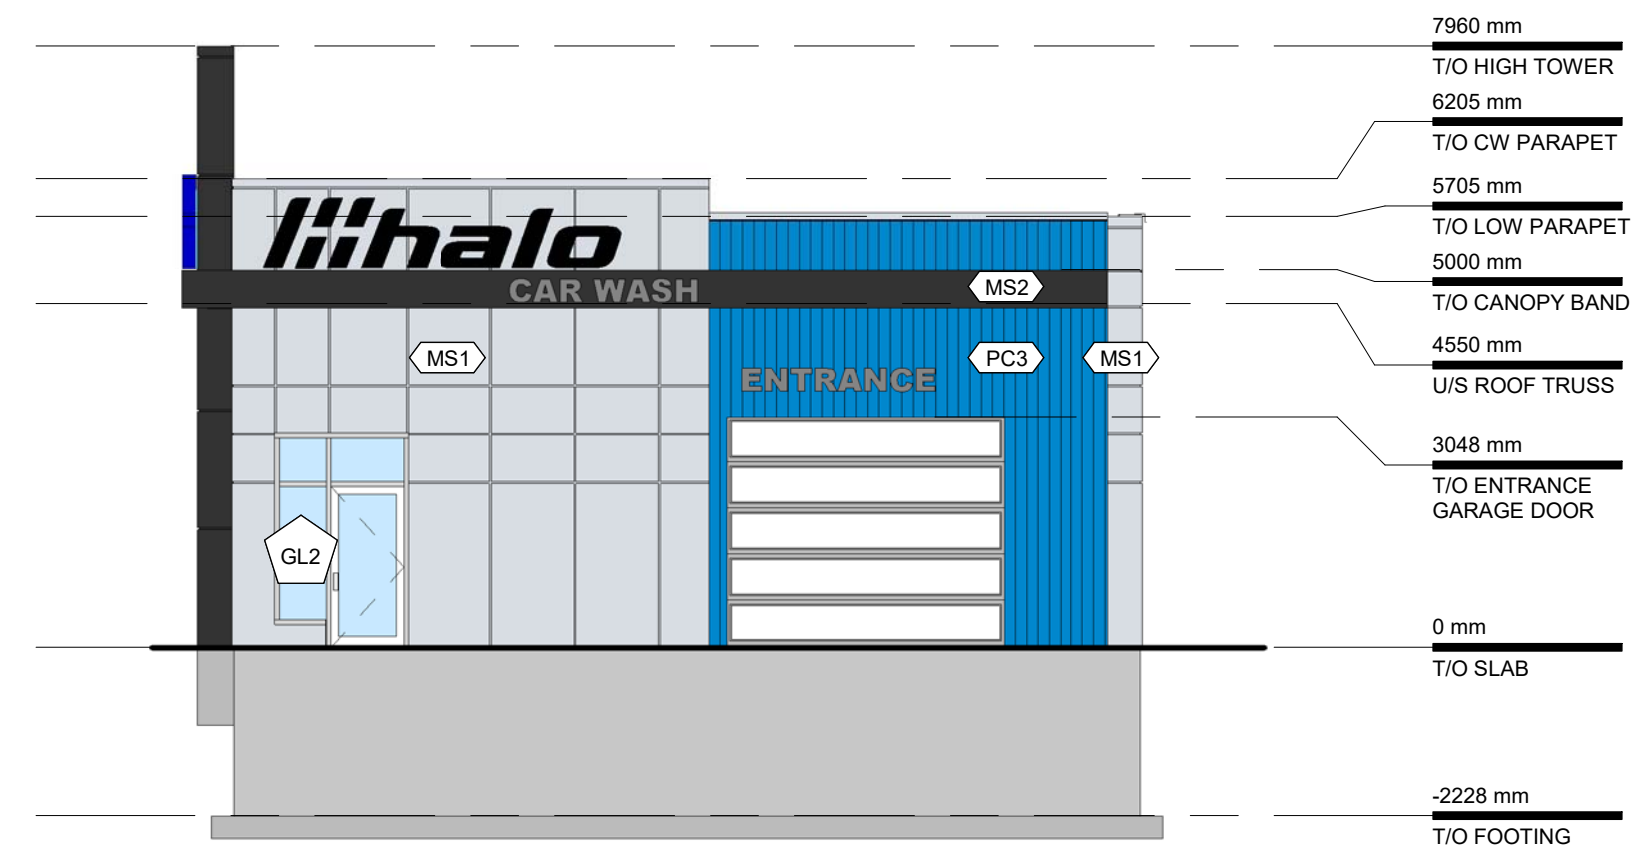

FINISH LEGEND

SYMBOL	DESCRIPTION
PC1	PRECAST CONCRETE - NATURAL COLOUR
PC2	PRECAST CONCRETE - CMU IMPRINT GREY
PC3	PRECAST CONCRETE - CORRUGATED BLUE - VERTICAL
PC4	PRECAST CONCRETE - CORRUGATED BLACK - VERTICAL
MS1	PREFINISHED ALUMINUM COMPOSITE MATERIAL WALL PANEL BRUSHED ALUMINUM
MS2	PREFINISHED ALUMINUM COMPOSITE MATERIAL WALL PANEL GLOSS BLACK
RF2	PREFINISHED METAL ROOF FLASHING BRUSHED ALUMINUM
CLX	ALUMINUM WINDOW SYSTEM, REFER TO 02/A002

NOTE: REFER TO 02/A003 FOR ALL PRODUCT SPECIFICATIONS

1 EXTERIOR ELEVATION EAST
A202 Scale: 1:100

2 RESERVED
A202 Scale: N/A

3 FINISH LEGEND
A202 Scale: N/A

North

Revisions

Revision Number	Description	Date
1	ISSUED FOR REVIEW	2023-05-25
2	ISSUED FOR REVIEW	2023-06-01
3	ISSUED FOR SPA	2023-06-13


Project

**HALO CARWASH
KANATA ONTARIO**

**PALLADIUM DRIVE KANATA,
ONTARIO**

Drawing

EXTERIOR ELEVATIONS

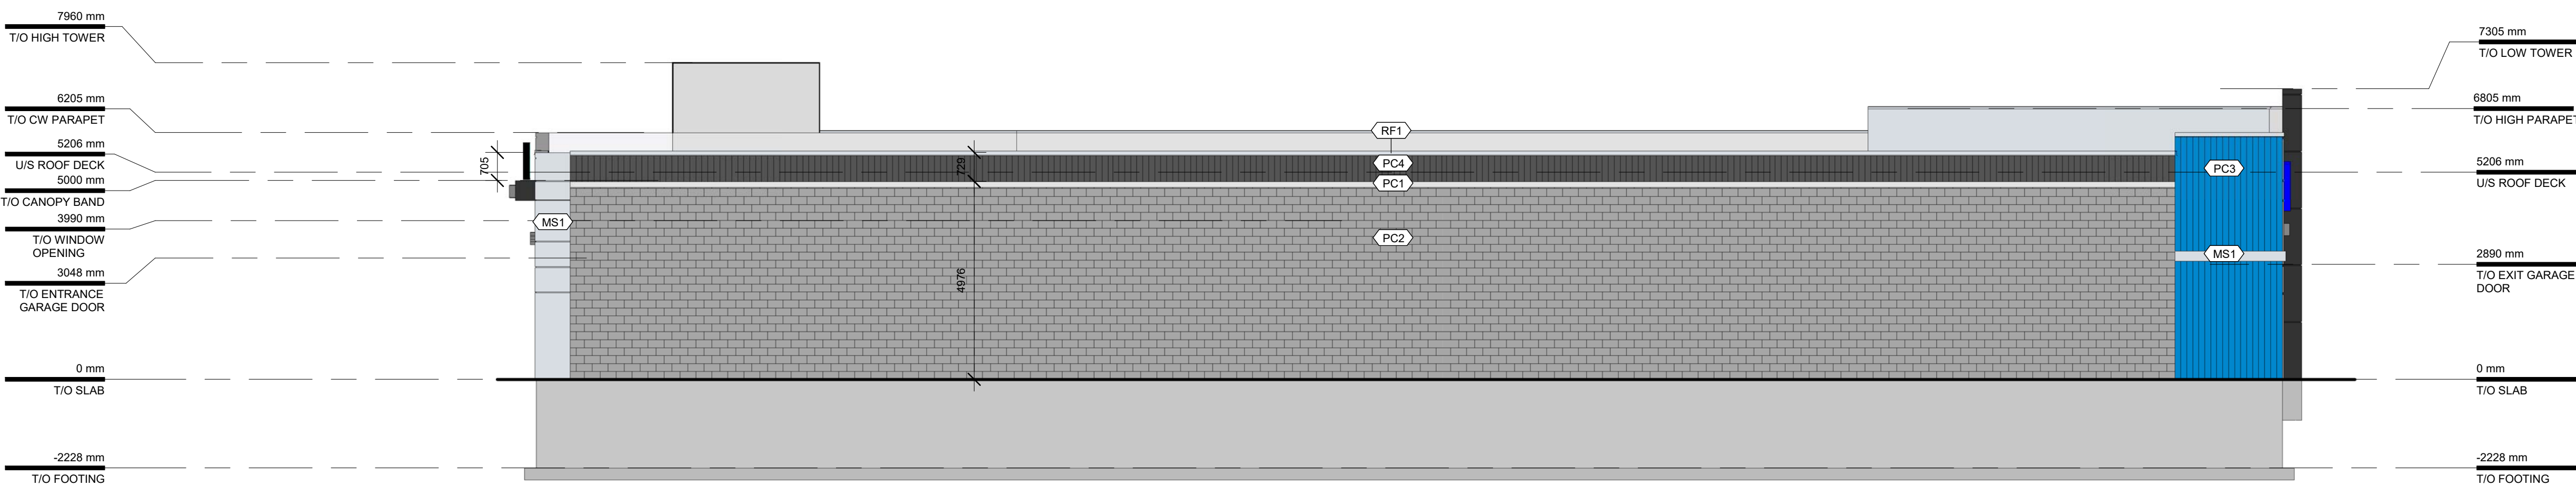

4 EXTERIOR ELEVATION NORTH
A202 Scale: 1:100

Scale As indicated

Drawn KE

Checked IW



Project No. 23-138

Date 07/13/21

Drawing No. A202

2023-06-13 12:43:12 PM