



1 Basement Plan
A2 Scale = 1:50

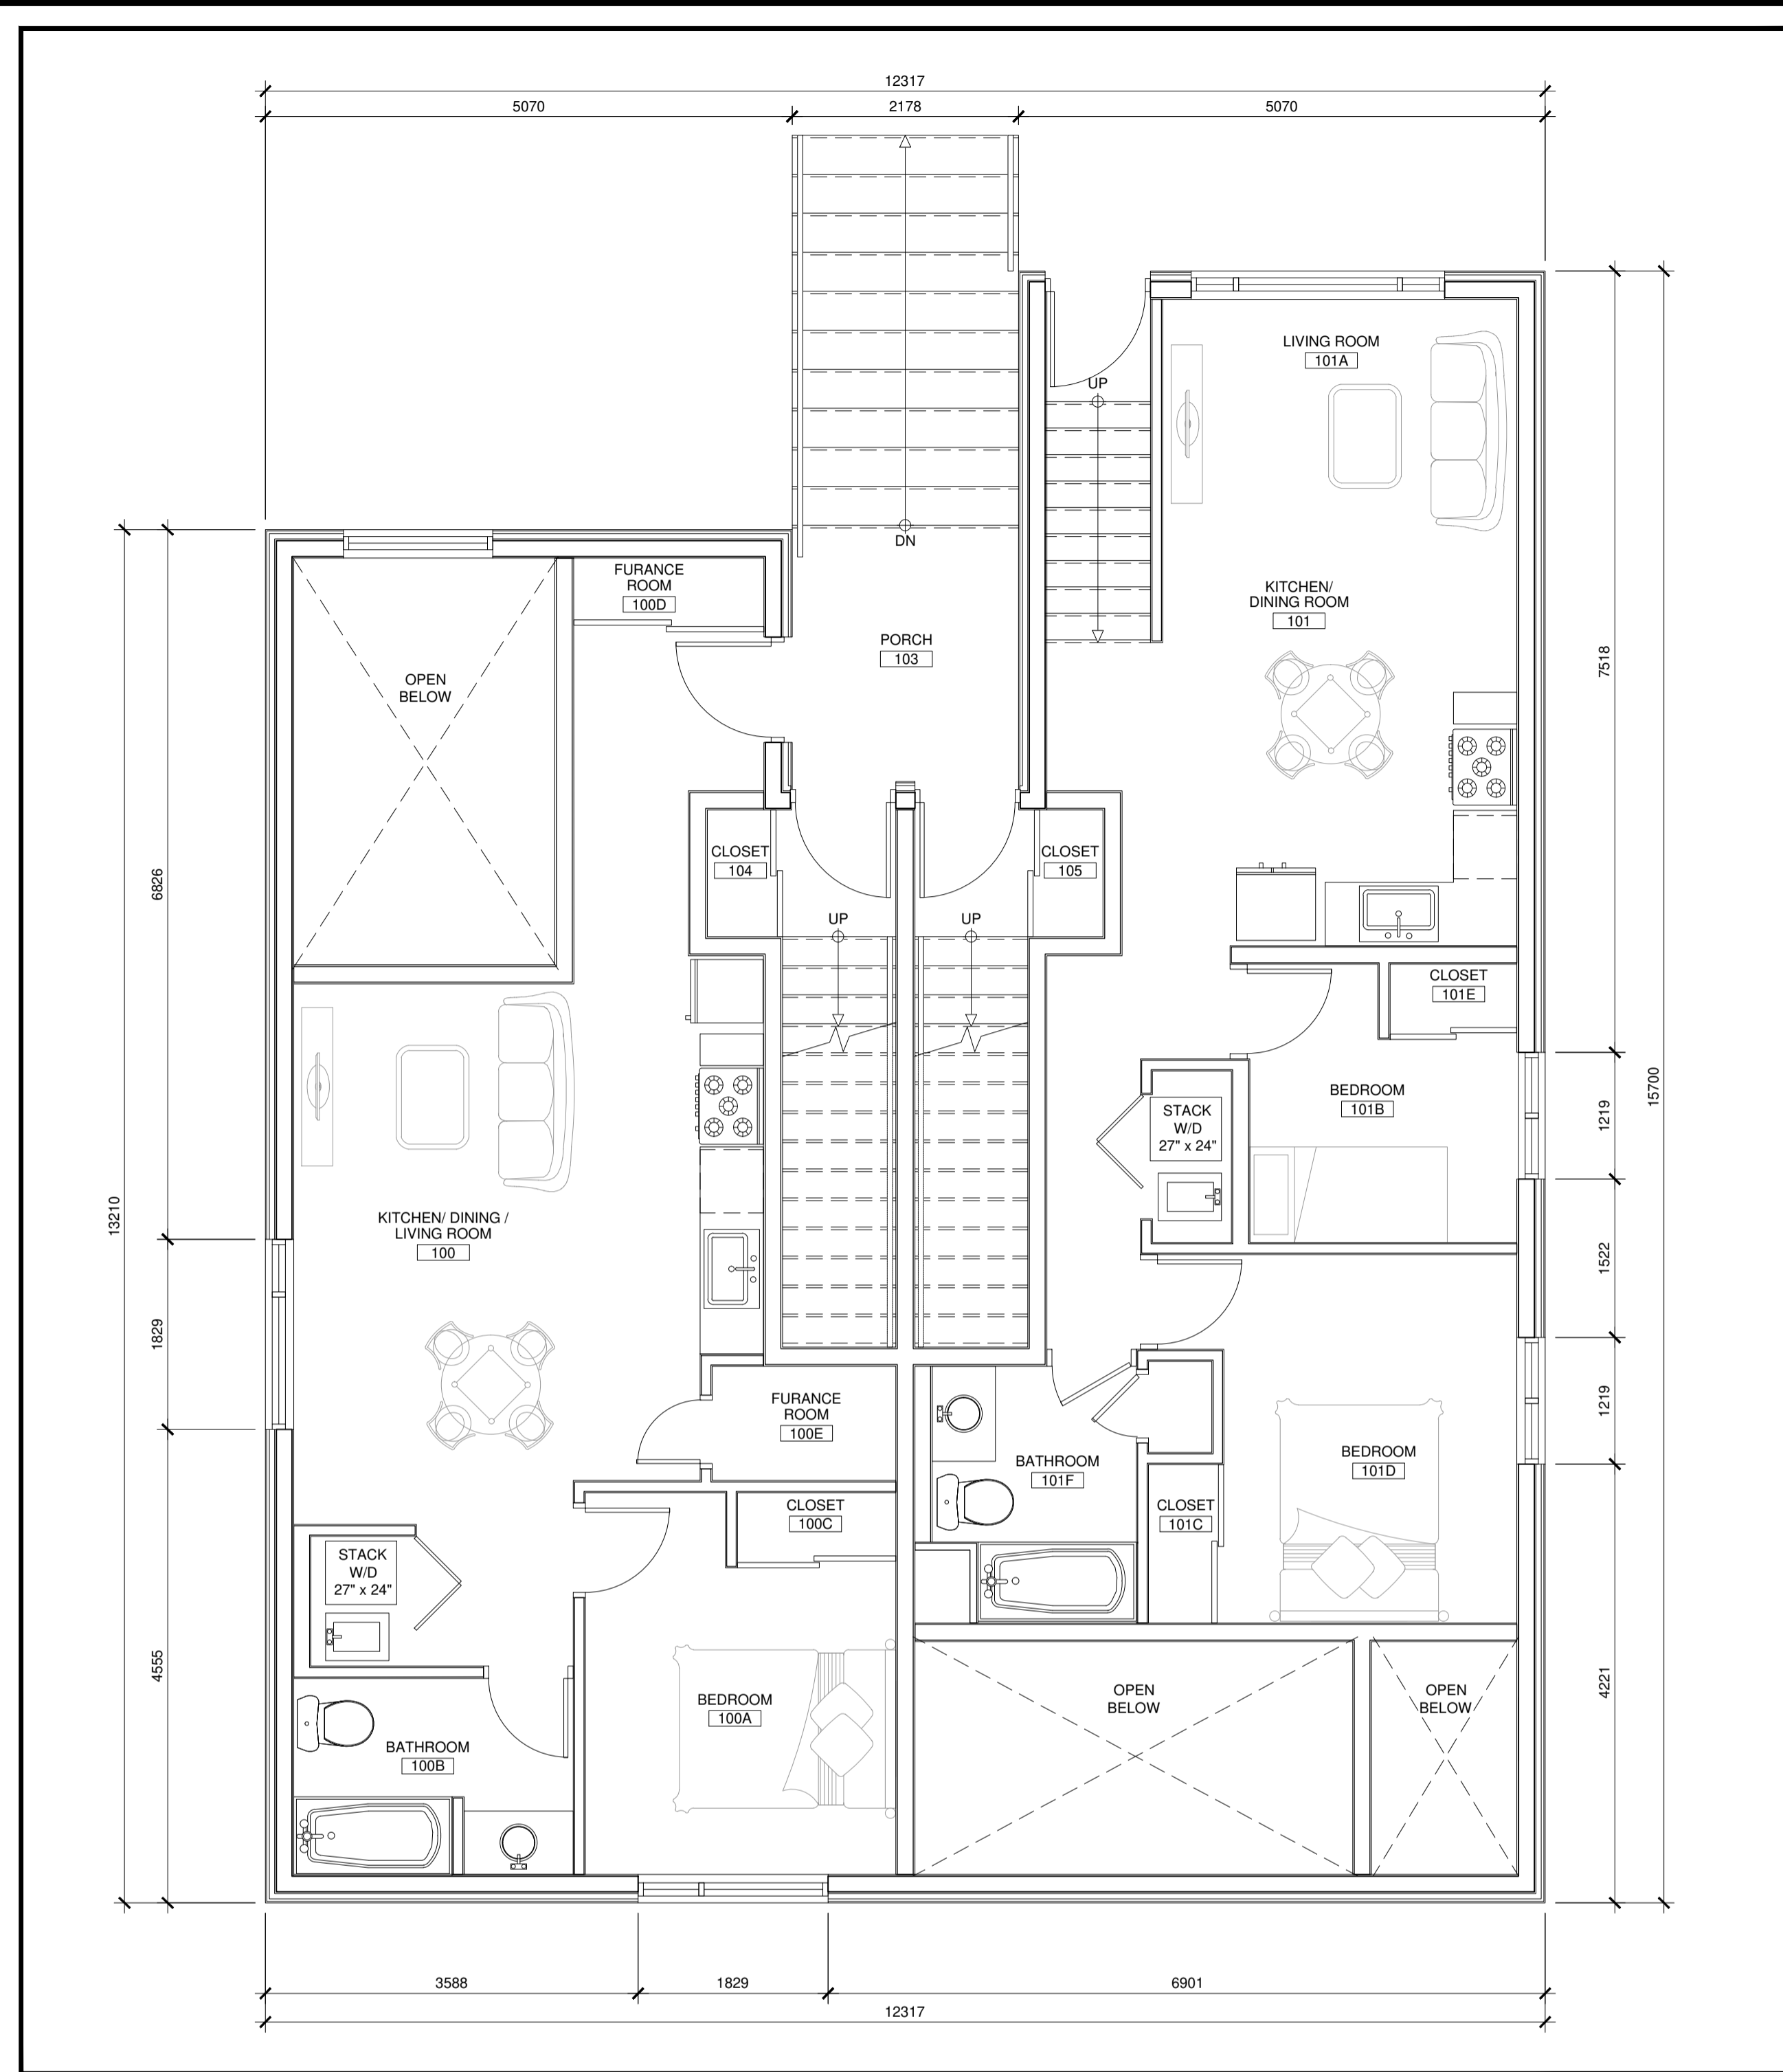

2 First Floor Plan
A2 Scale = 1:50

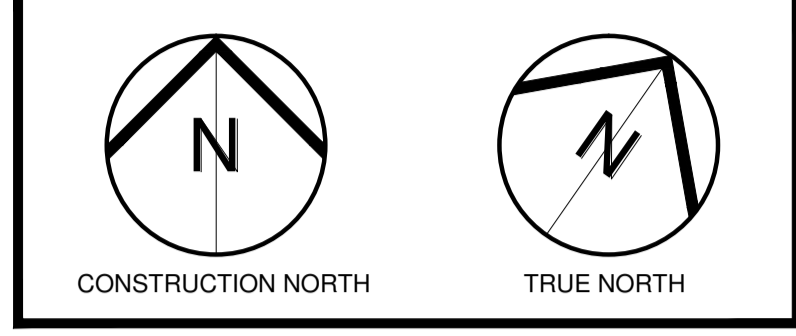

3	Re-issued for Zoning By-law Amendment	26.01.24
2	Issued for Zoning By-law Amendment	06.06.23
1	Issued for Pre-Application Consultation	08.08.22
No	ISSUE/REVISION	DATE
N°	ÉMISSION/RÉVISION	DD/MM/YY

BRYDEN GIBSON
ARCHITECTS INCORPORATED

1066 Somerset Street West, Suite 200, Ottawa Ontario, K1Y 4T3
Telephone: 613.724.9914 E-mail: architecture@brydengibson.ca

PROJECT NAME / NOM DU PROJET
Taite Residence

121 Brae Cres, Stittsville, ON K2S 1P1

DRAWING TITLE / TITRE DU DESSIN
Proposed Floor Plans

JOB No 737-22	N° DE PROJET	DATE August 2022	DATE
SCALE As Noted	ECHELLE	PRINTING SCALE/ ÉCHELLE D'IMPRESSION	
CONCEPTION BY SG	CONÇUS PAR	IF THIS BAR IS NOT 25mm LONG, ADJUST YOUR PRINTING SCALE.	
DRAWN BY WKW	DESSINÉ PAR	SI CETTE LIGNE NE MESURE PAS 25mm, AJUSTER VOTRE ÉCHELLE D'IMPRESSION.	
CHECKED BY SG	VÉRIFIÉ PAR		
ARCHITECT'S STAMP	DRAWING No	DESSIN N°	
		A	
SCEAU D'ARCHITECTE	REVISION No	RÉVISION N° 0	

AutoCAD 2018 (1/16/2023) (user:sg) (plot:1/16/2023 11:11 AM) (plotter:HP DesignJet 2550) (plot:1/16/2023 11:11 AM) (scale:1:50) (sheet:1/16/2023 11:11 AM)