




Copyright Reserved

The Contractor shall verify and be responsible for all dimensions. DO NOT scale this drawing - any errors or omissions shall be reported to Stantec without delay.  
The Copyrights to all designs and drawings are the property of Stantec. Reproduction or use for any purpose other than that authorized by Stantec is forbidden.

Legend

- AREA ID
- RUNOFF COEFFICIENT
- STORM DRAINAGE AREA BOUNDARY
- DIRECTION OF OVERLAND FLOW
- PROPOSED STORM MH AND SEWER
- PROPOSED CATCHBASIN
- PROPOSED STORMCEPTOR
- PROPOSED CATCH BASIN MANHOLE
- EXISTING STORM MH AND SEWER
- EXISTING CATCHBASIN
- PROPOSED LANDSCAPED AREA

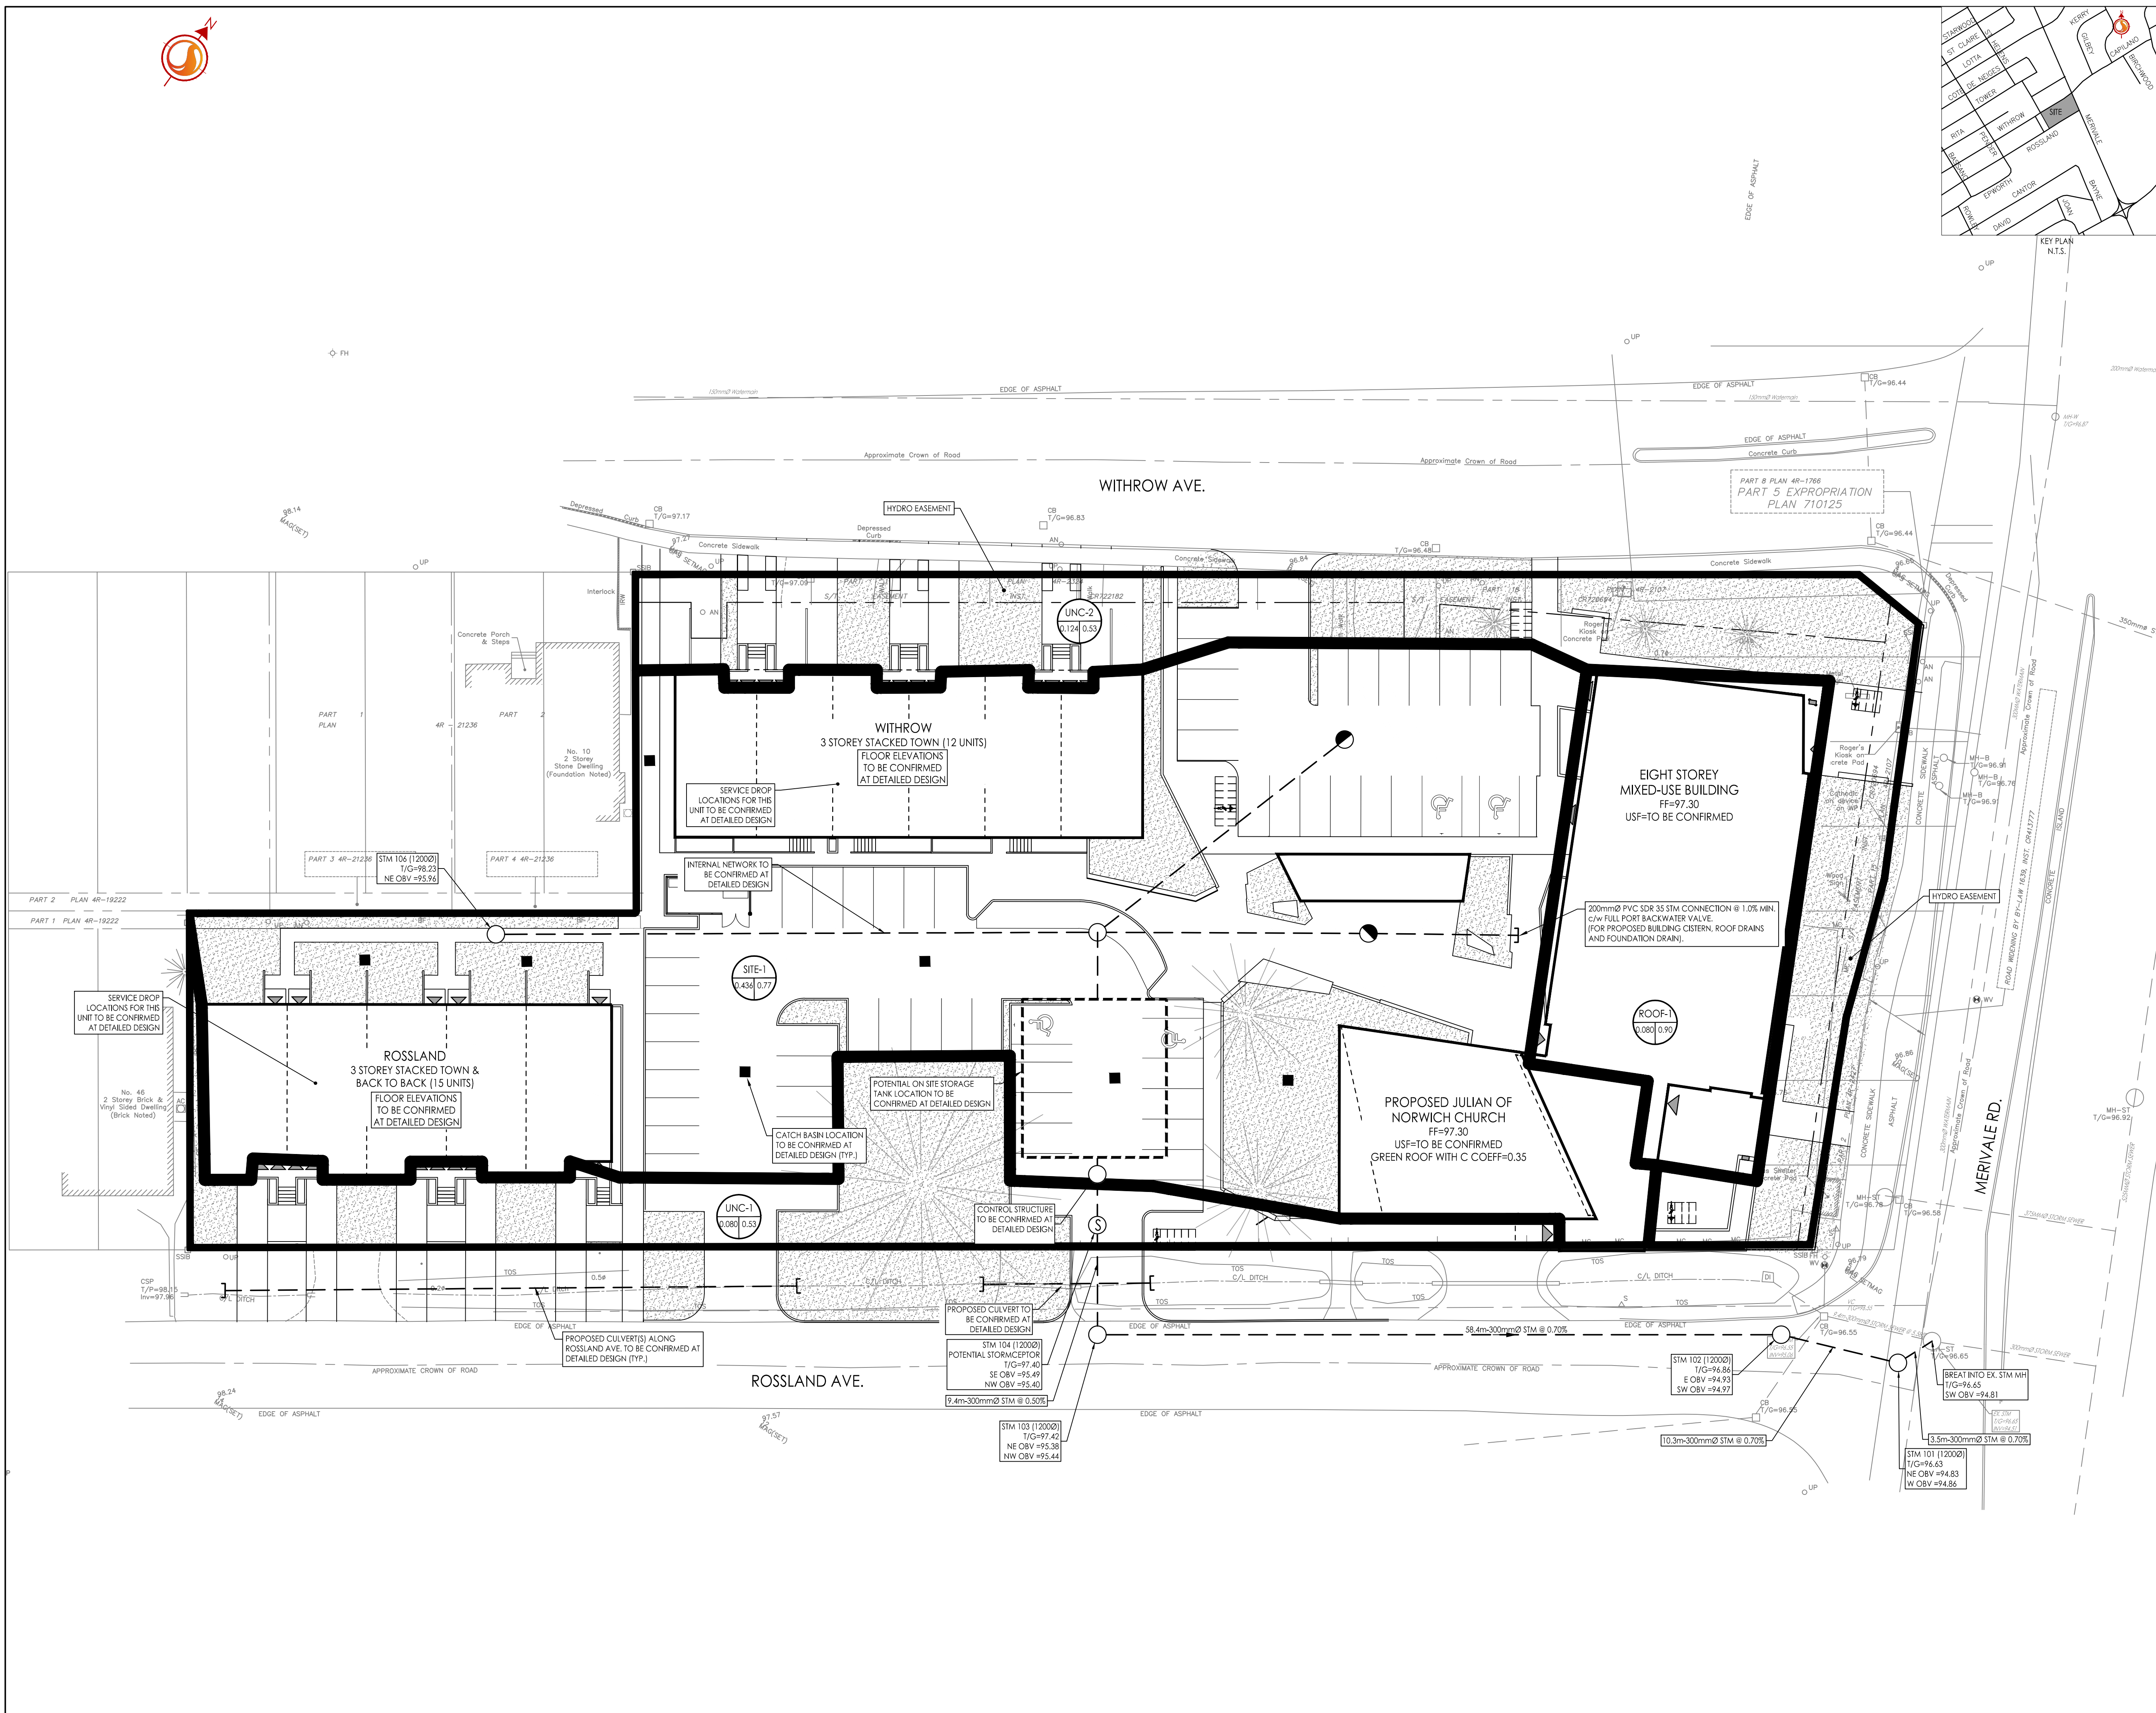

Revision	By	Appd.	23.07.12	YY.MM.DD
1	JP	RB	23.07.12	YY.MM.DD

File Name: 160401691.DB.F5.dwg JP RB JP 23.04.12 Dwn. Chkd. Dgn. YY.MM.DD

Permit-Seal



Client/Project  
Figur Architects  
  
JULIAN OF NORWICH  
8 WITHROW AVENUE  
Ottawa, ON

Title  
**FUNCTIONAL STORM DRAINAGE PLAN**

Project No. 160401691	Scale 1:300	Sheet 5 of 6	Revision 1
--------------------------	----------------	-----------------	---------------

V:\1\160401691\160401691.dwg  
 2023/07/13 10:11 AM  
 ORIGINAL SHEET - ARCH D