



Copyright Reserved

The Contractor shall verify and be responsible for all dimensions. DO NOT scale the drawing - any errors or omissions shall be reported to Stantec without delay.
The Copyrights to all designs and drawings are the property of Stantec. Reproduction or use for any purpose other than that authorized by Stantec is forbidden.

Legend

- PROPOSED WATERMAIN
- PROPOSED VALVE AND VALVE BOX
- PROPOSED SANITARY SEWER
- PROPOSED STORM SEWER
- PROPOSED STORMCEPTOR
- PROPOSED CATCH BASIN MANHOLE
- PROPOSED CATCHBASIN
- PROPOSED WATER METER
- PROPOSED REMOTE WATER METER
- EXISTING WATERMAIN
- EXISTING VALVE BOX/CHAMBER
- EXISTING FIRE HYDRANT
- EXISTING SANITARY SEWER
- EXISTING STORM SEWER
- EXISTING CATCHBASIN
- EXISTING CABLE
- EXISTING BELL
- EXISTING TELLING
- EXISTING TRAFFIC
- EXISTING HYDRO
- EXISTING STREETLIGHT
- EXISTING TREE TO BE MAINTAINED

- NOTES:
- FINAL SERVICE LATERAL SIZE, LOCATION AND ELEVATION TO BE CONFIRMED BY MECHANICAL CONSULTANT DURING THE DETAILED DESIGN STAGE.
 - SITE PLAN PREPARED BY FIGURR ARCHITECTS COLLECTIVE JUNE 1, 2023
 - REFER TO LANDSCAPE PLANS FOR LOCATION OF TREES & PLANTINGS.
 - EX. SITE UTILITIES TO BE RELOCATED OR REMOVED WILL BE ILLUSTRATED AT DETAILED DESIGN.

Revision	By	Appd.	YY.MM.DD
1	JP	RB	23.07.12

File Name:	JP	RB	JP	23.04.12
160401691.DB.FS.dwg	Dwn.	Chkd.	Dgn.	YY.MM.DD

Permit-Seal



Client/Project
Figurr Architects Collective


JULIAN OF NORWICH
8 WITHROW AVENUE
Ottawa, ON

Title
FUNCTIONAL
SITE SERVICING PLAN

Project No. 160401691	Scale 1:250	0 2.5 7.5 12.5m
--------------------------	----------------	-----------------

Drawing No.	Sheet	Revision
-------------	-------	----------

SSP-1 1 of 6 1

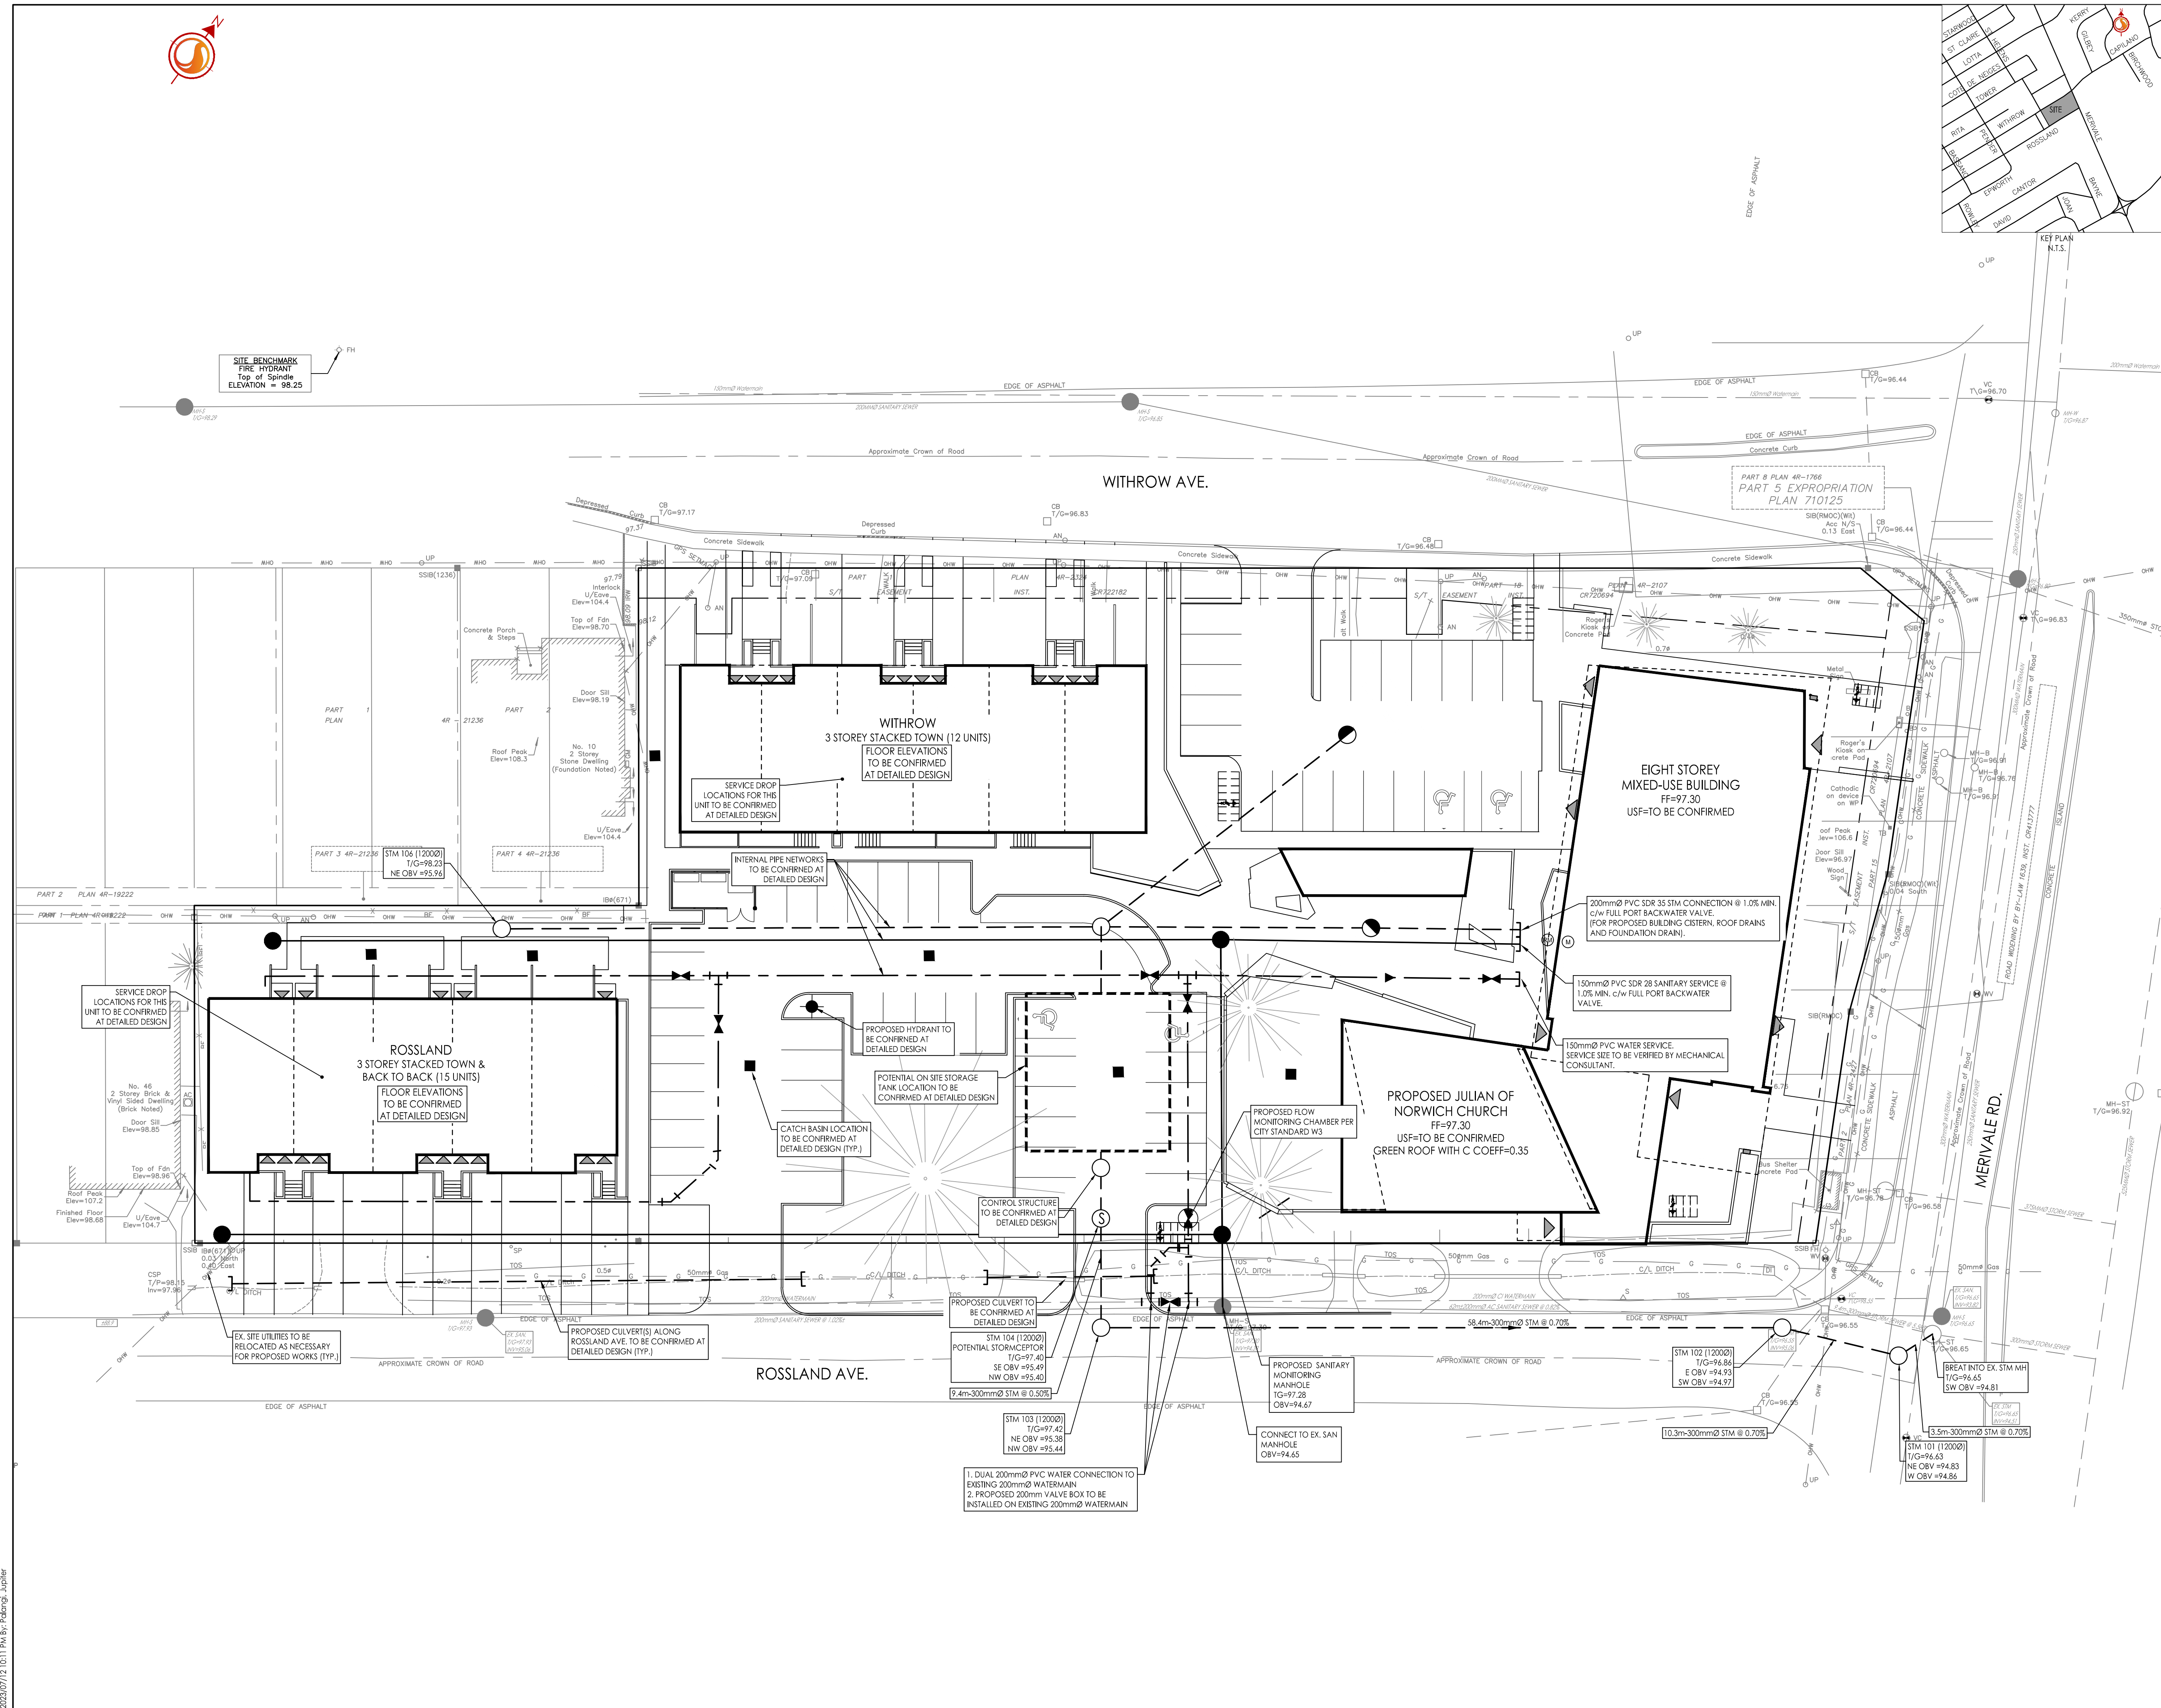

V:\1\160401691\160401691.dwg
 2023/07/12 10:11 AM
 160401691.DB.FS.dwg
 ORIGINAL SHEET - ARCH D