



CLEAR DRAFTING
ENGINEERING & ARCHITECTURAL DRAFTING & DESIGN SERVICES

211-1390 PRINCE OF WALES DRIVE
OTTAWA, ONTARIO K2C 3N6

613-255-3425 | SERVICES@CLEARDRAFTING.COM

I BASSAM EL-SARAJ REVIEW AND TAKE RESPONSIBILITIES FOR THE DESIGN WORK ON BEHALF OF A FIRM REGISTERED UNDER DIVISION C, PART 3, SUBSECTION 3.2.4 OF THE 2012 O.B.C., I AM QUALIFIED AND THE FIRM IS REGISTERED IN THE APPROPRIATE CLASSES/CATEGORIES.

DESIGNER BCIN: 37385

FIRM BCIN: 40889

SIGNATURE OF MEMBER:

PROJECT TITLE:

ANDREW CLARK HOMES

1346 & 1348 AVENUE Q OTTAWA, ONTARIO

PROJECT NUMBER:

2316

SQUARE FOOTAGE PER UNIT:

BASEMENT/FDN: 722 ft²

GROUND FLOOR: 783 ft²

SECOND FLOOR: 1,006 ft²

REVISION TABLE

NO.	DESCRIPTION	DATE
1	REVISED LOT DEPTH	2023-06-28
2	ZONING REV'S 1	2023-11-11

DRAWING TITLE:

SITE PLAN

GENERAL NOTES:

- DO NOT SCALE DIMENSIONS, READ DIMENSIONS ONLY.
- GENERAL CONTRACTORS SHALL CONSTRUCT ALL WORK IN ACCORDANCE WITH THE 2006 ONTARIO BUILDING CODE, MUNICIPAL BYLAWS, AND ALL OTHER APPLICABLE BUILDING CODES.
- THE OWNER/BUILDER MAY NEED TO PROVIDE AN ENGINEER'S REPORT AT HIS/HER EXPENSE, CONSULT YOUR LOCAL BUILDING AUTHORITIES.
- PLEASE NOTIFY DESIGNER FOR ANY ERRORS AND/OR OMISSIONS PRIOR TO START OF WORK.
- TO THE BEST OF MY KNOWLEDGE THESE PLANS ARE DRAWN TO COMPLY WITH THE CLIENT'S SPECIFICATIONS AND ANY CHANGES MADE ON THEM AFTER SUBMISSION ARE MADE AT THE OWNER'S AND/ OR CONTRACTOR'S EXPENSE AND RESPONSIBILITY.


SCALE: AS SHOWN

SHEET:

DRAWN BY: B.E.

SP

DATE: 2023-11-11

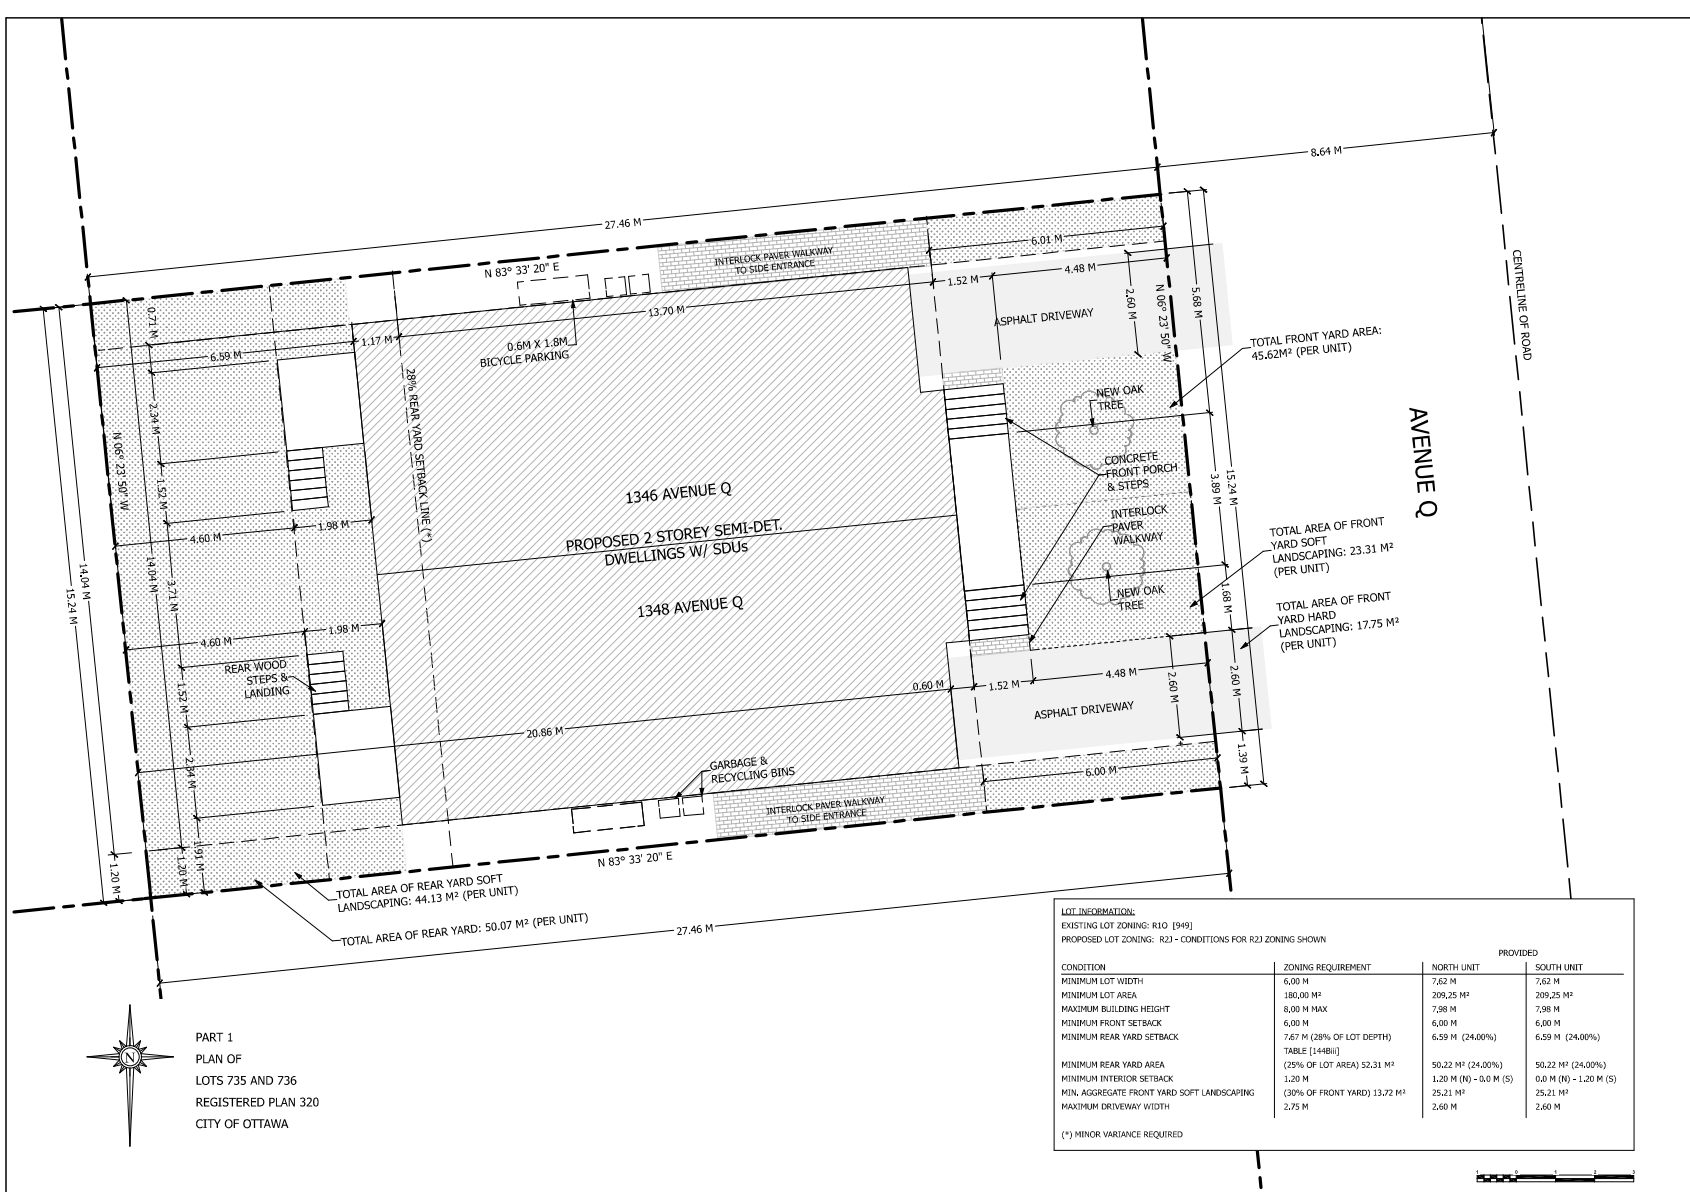

LOT INFORMATION:
EXISTING LOT ZONING: R10 (949)
PROPOSED LOT ZONING: R23 - CONDITIONS FOR R23 ZONING SHOWN

CONDITION	ZONING REQUIREMENT	PROVIDED	
		NORTH UNIT	SOUTH UNIT
MINIMUM LOT WIDTH	6.00 M	7.62 M	7.62 M
MINIMUM LOT AREA	180.00 M ²	209.25 M ²	209.25 M ²
MAXIMUM BUILDING HEIGHT	8.00 M MAX	7.98 M	7.98 M
MINIMUM FRONT SETBACK	6.00 M	6.00 M	6.00 M
MINIMUM REAR YARD SETBACK	7.67 M (28% OF LOT DEPTH) TABLE [144B(i)]	6.59 M (24.00%)	6.59 M (24.00%)
MINIMUM REAR YARD AREA	(25% OF LOT AREA) 52.31 M ²	50.22 M ² (24.00%)	50.22 M ² (24.00%)
MINIMUM INTERIOR SETBACK	1.20 M	1.20 M (N) - 0.0 M (S)	0.0 M (N) - 1.20 M (S)
MIN. AGGREGATE FRONT YARD SOFT LANDSCAPING	(30% OF FRONT YARD) 13.72 M ²	25.21 M ²	25.21 M ²
MAXIMUM DRIVEWAY WIDTH	2.75 M	2.60 M	2.60 M

(*) MINOR VARIANCE REQUIRED



PART 1
PLAN OF
LOTS 735 AND 736
REGISTERED PLAN 320
CITY OF OTTAWA

1
SP SITE PLAN
1 M = 125 M