




BUILDING ELEVATION - NORTH 4  
1 : 250 B500.1

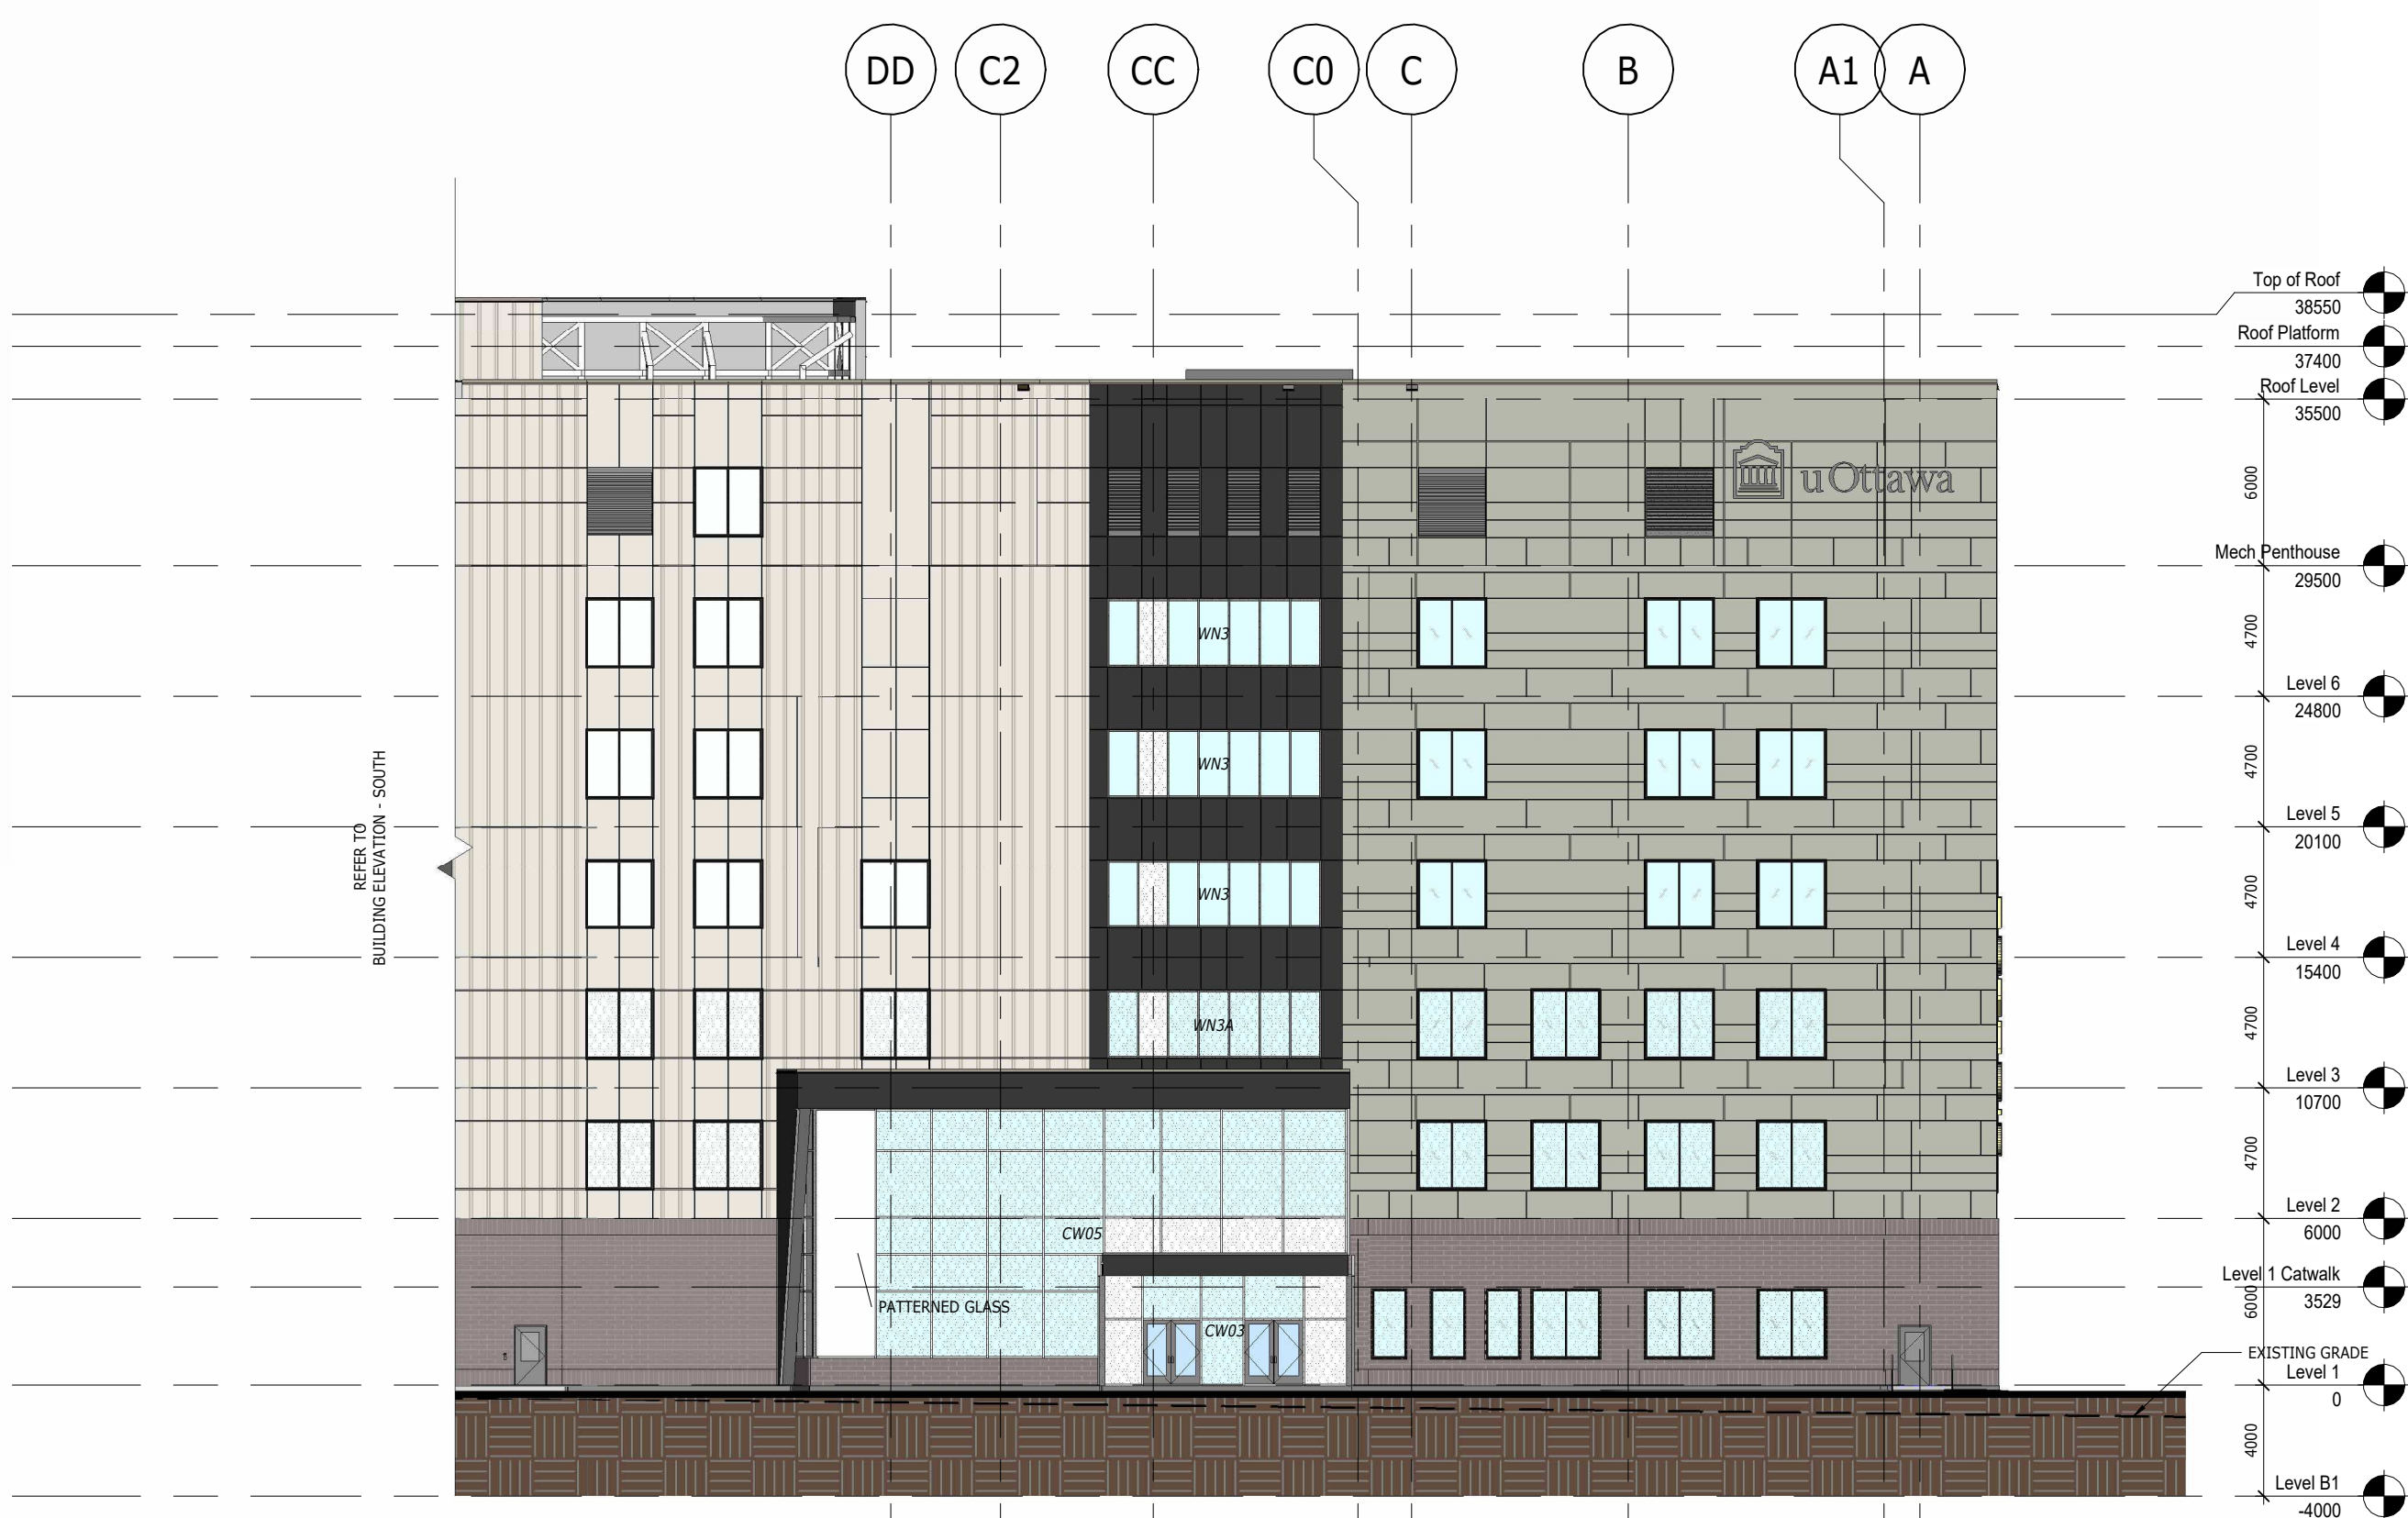


BUILDING ELEVATION - EAST 2  
1 : 250 B500.1

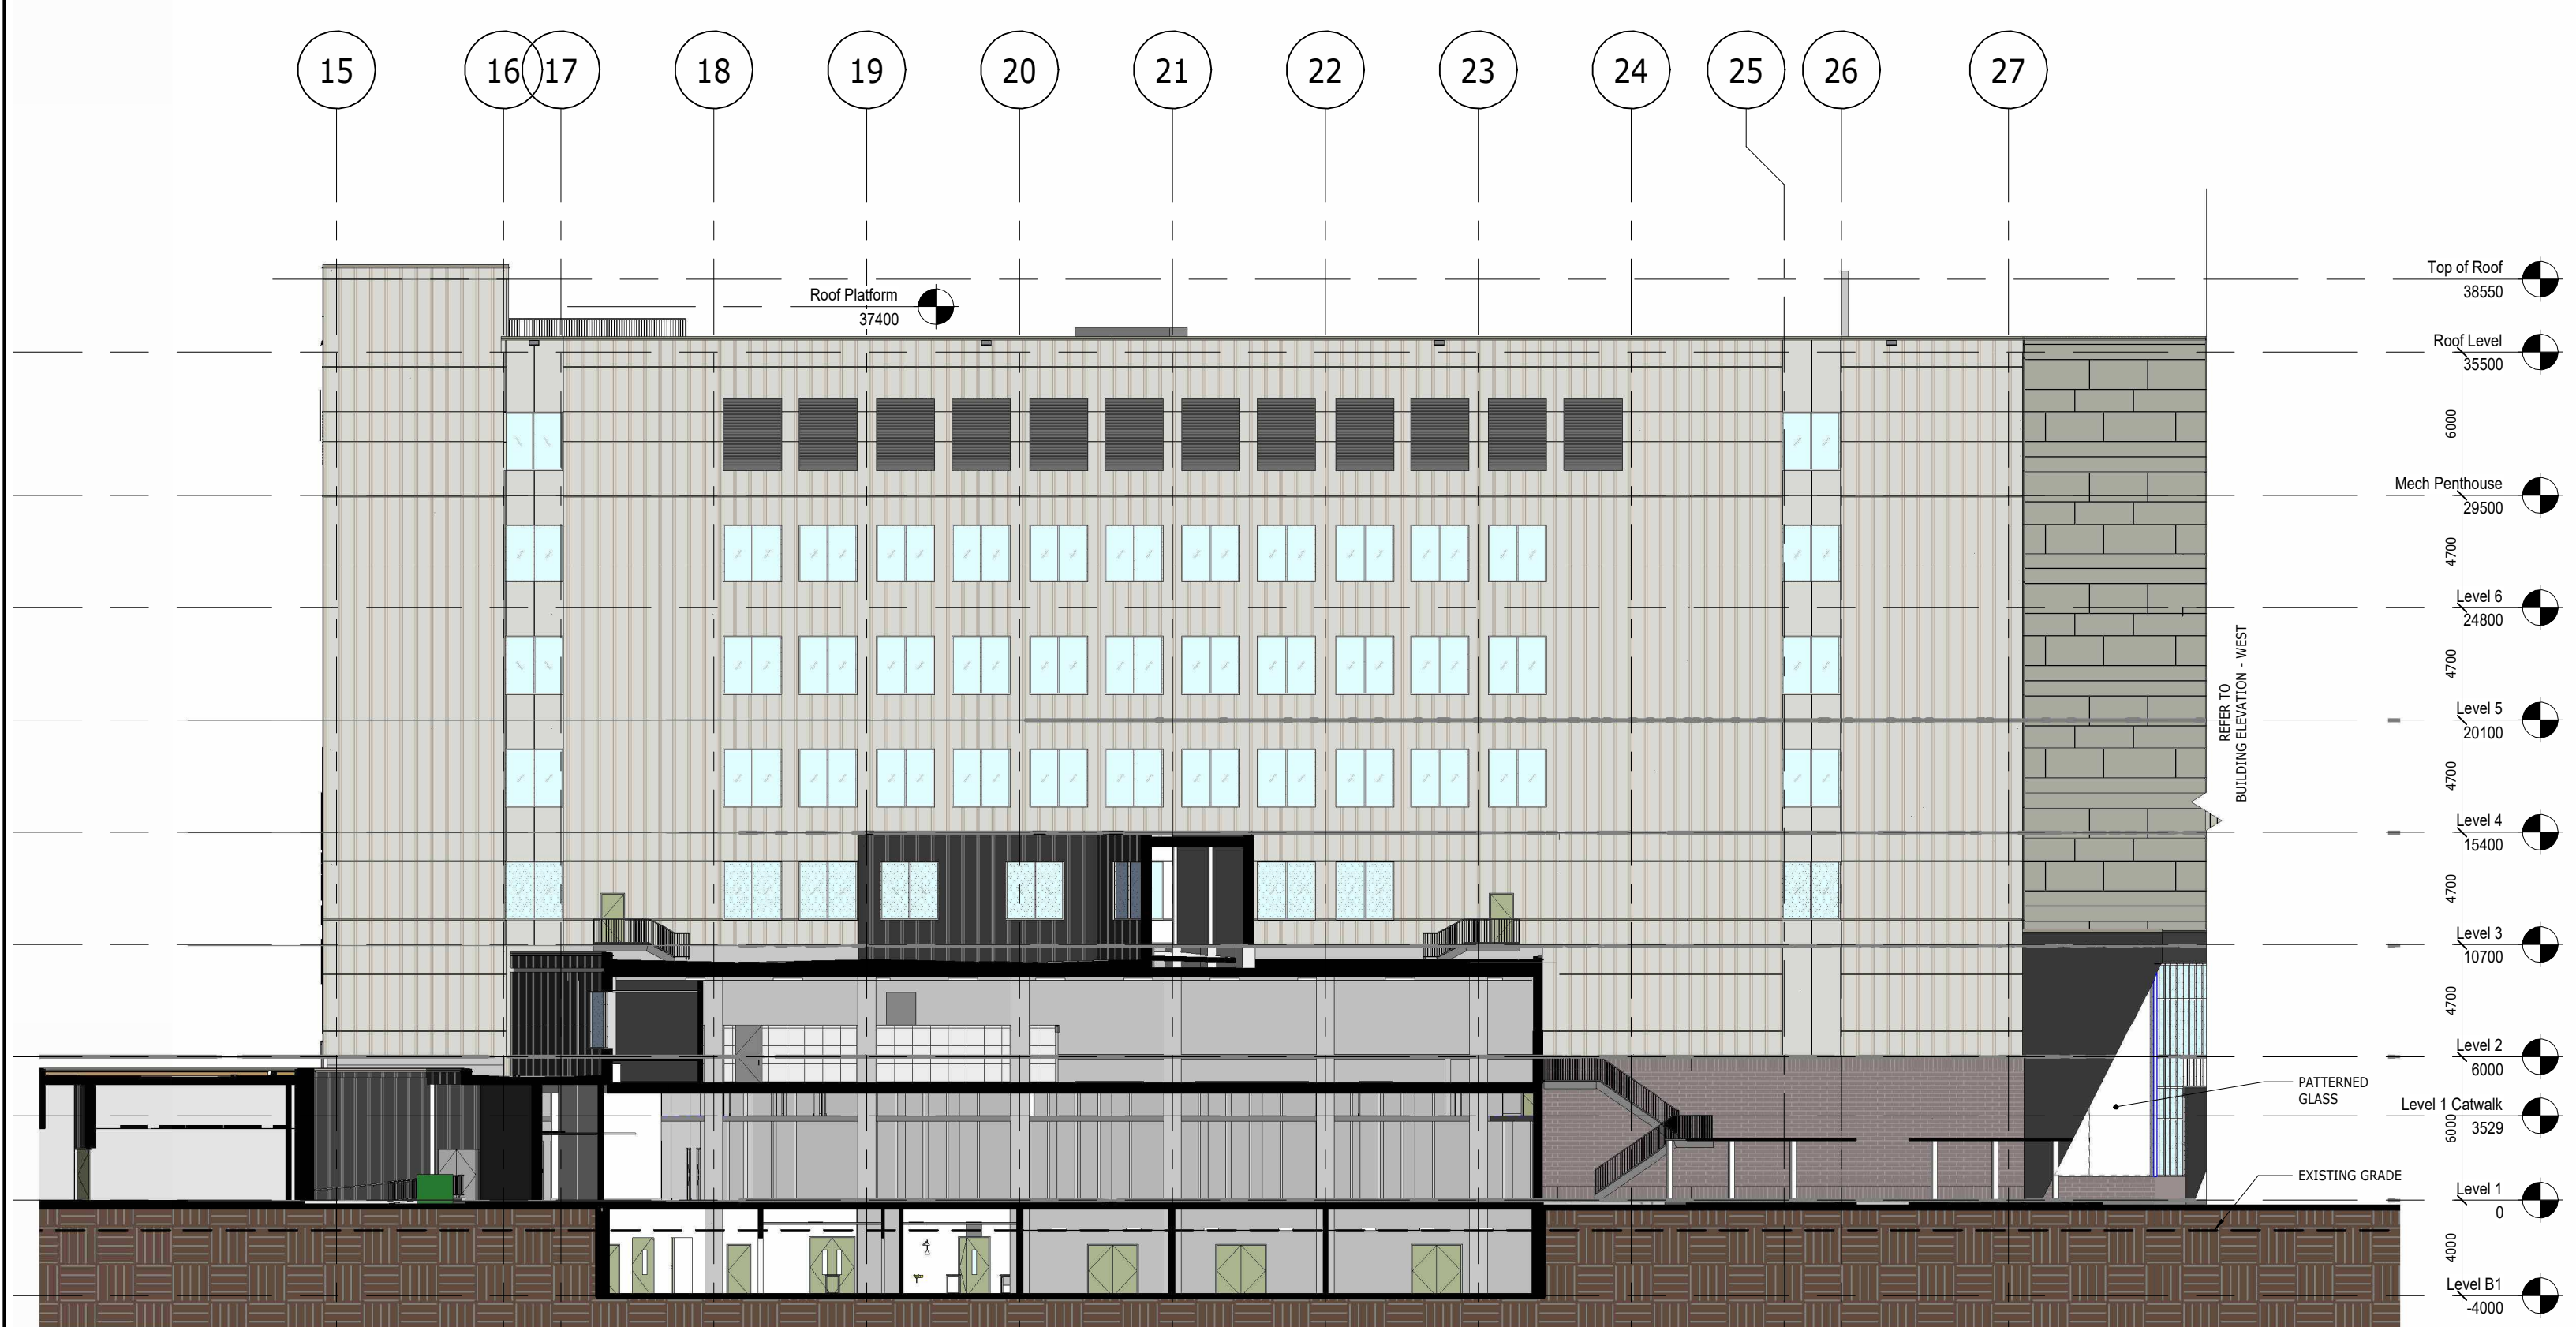


BUILDING ELEVATION - SOUTH 3  
1 : 250 B500.1

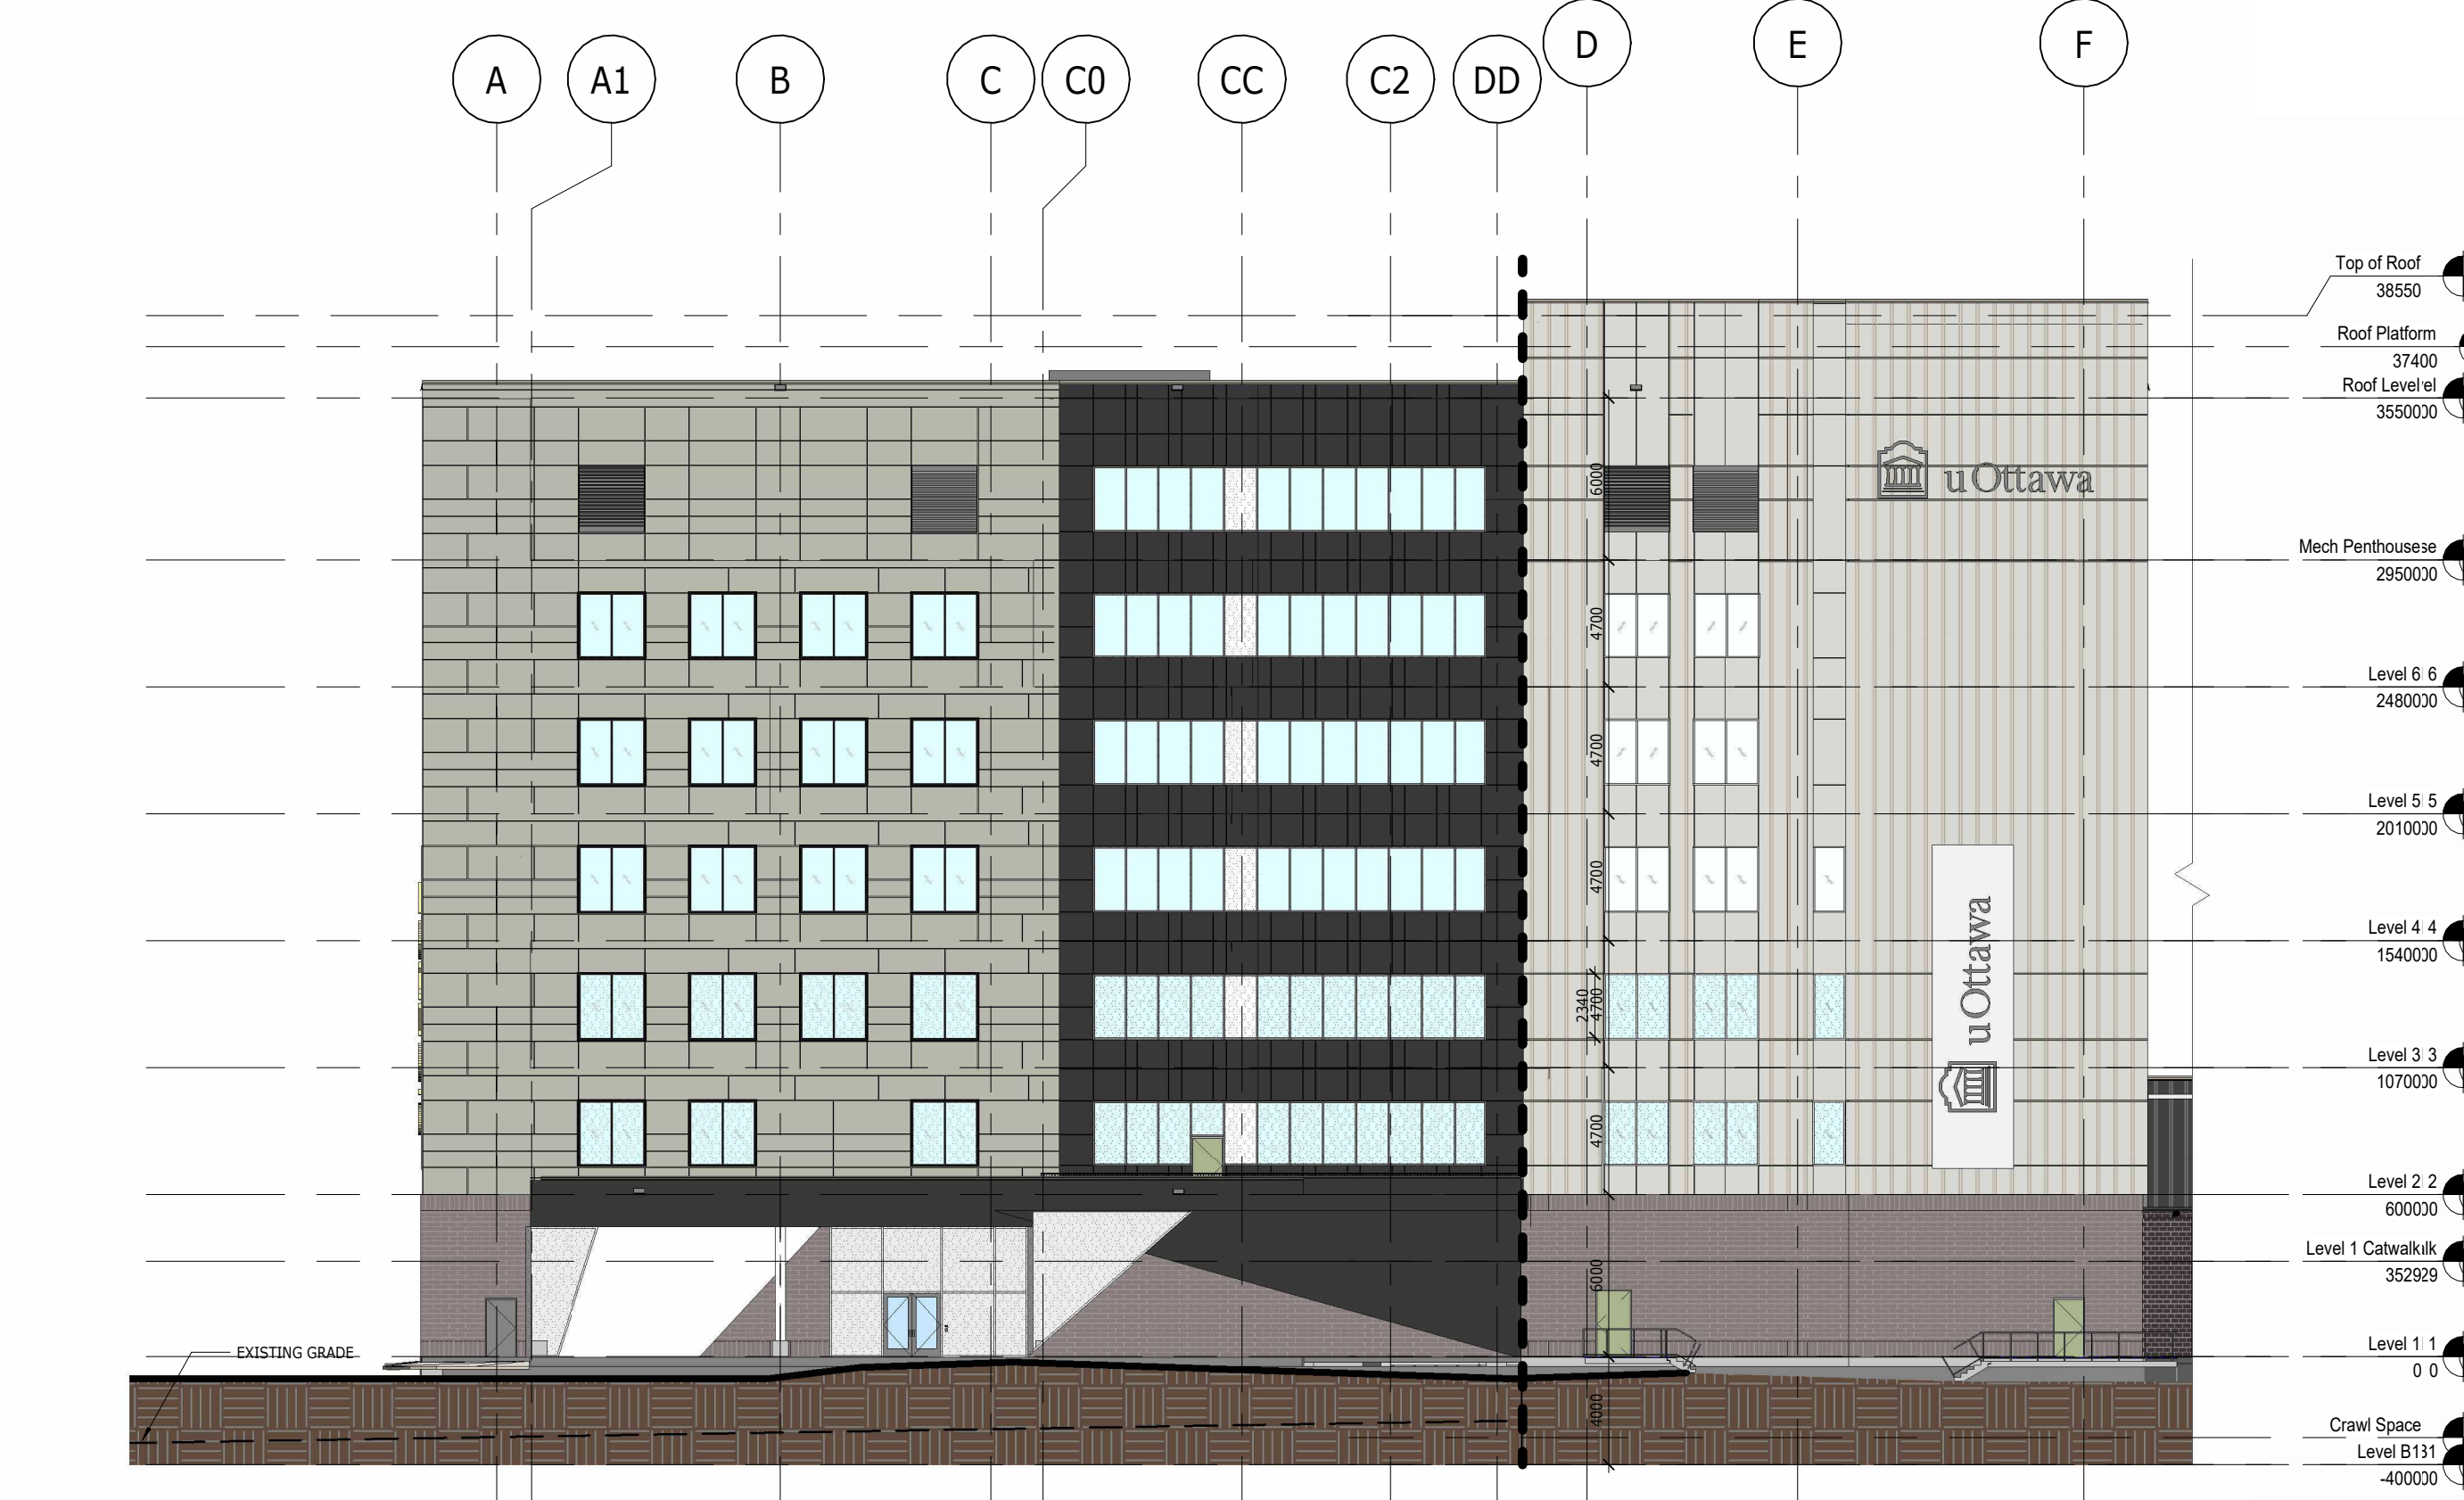


BUILDING ELEVATION - WEST 1  
1 : 250 B500.1

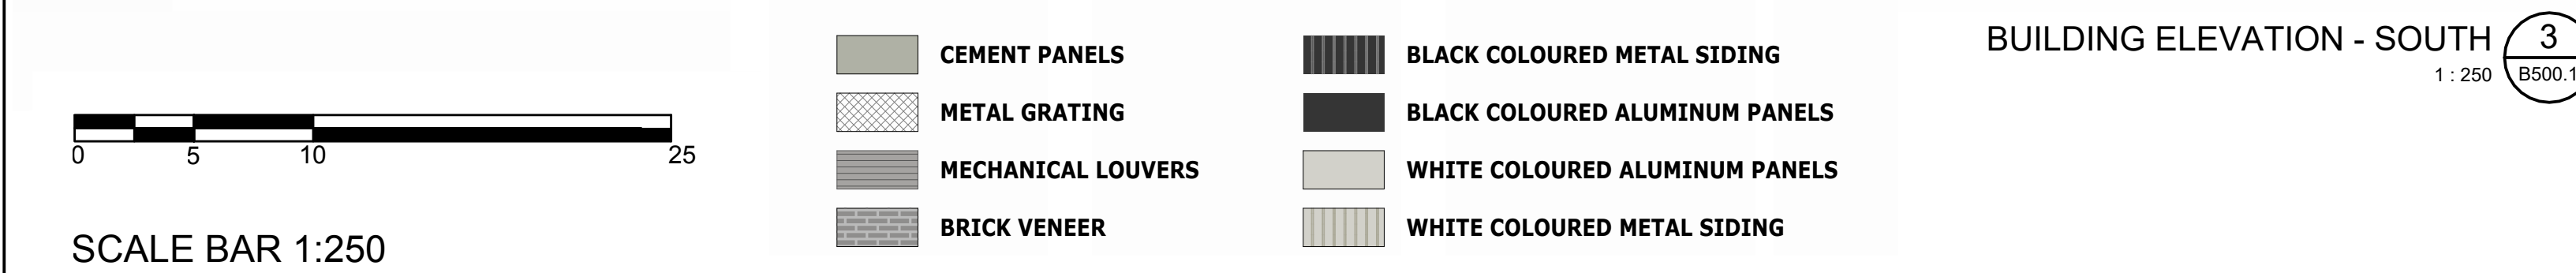

SCALE BAR 1:250

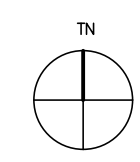


No.	Description	Date
4	ISSUED FOR ZBLA AND SPC SUBMISSION	04/18/24
3	ISSUED FOR SPA PHASE 3 RESUBMISSION	04/10/24
2	ISSUED FOR SPA PHASE 3 RESUBMISSION	02/28/24
1	ISSUED FOR REVISED SITE PLAN APPL.	02/22/24





Richard Wilson Huot  
Licence 7392


All measurements are to be checked and verified on site by the contractor before proceeding with the work. Do not scale the drawings.





30 James Street, Suite 200, Ottawa, Canada G1R 6L3 (513) 739-7700


Owner:  UNIVERSITY OF OTTAWA  
451 SMYTH ROAD  
OTTAWA, ONTARIO, K1H 8M5  
TEL: 613-229-7104

Applicant:  PCL CONSTRUCTORS CANADA INC.  
49 AURIGA DRIVE  
NEEDHAM, ONTARIO, K2E 8A1  
TEL: 613-229-7104

Consultants:  WSP  
5911 QUEENSWAY DRIVE, SUITE 300  
OTTAWA, ONTARIO, K2E 9K2  
TEL: 613-229-7300

 FAIRHALL MOFFATT & WOODLAND LTD.  
600 TERRY FOX DRIVE  
OTTAWA, ONTARIO, K2E 4B9  
TEL: 613-591-1495

 CLELAND JARDINE  
590 TERRY FOX DRIVE  
KANATA, ONTARIO, K2E 4B9  
TEL: 613-591-1495

 MERRICK CANADA  
590 TERRY FOX DRIVE  
KANATA, ONTARIO, K2E 4B9  
TEL: 613-592-5269

Project: ADVANCED MEDICAL RESEARCH CENTRE

Address: 451 SMYTH ROAD  
OTTAWA, ON K1H 8M5

Drawn By: Date: 04/18/2024  
Checked By: Scale: 1:250

Sheet Title: BUILDING ELEVATIONS  
Sheet Number: B500.1

AUTOMATICALLY GENERATED FROM PROJECT INFORMATION SYSTEM (PIS) - PROJECT: B500.1 - SHEET: B500.1

