


**LEGEND: ESC**

- SF — SF — SILT FENCE
- MUD MAT
- SILT SACK

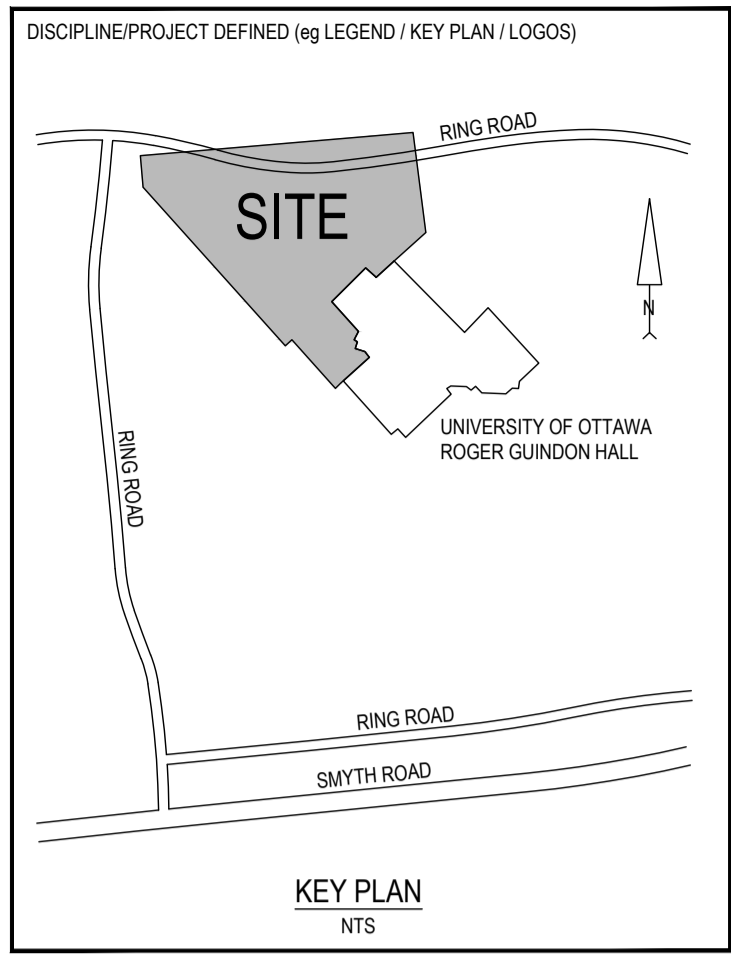

REVISION:

REV	DATE	DESCRIPTION	BY
6	2024-04-18	ISSUED FOR ZBLA AND SPC SUBMISSION	VT
5	2024-02-26	ISSUED FOR SITE PLAN APPROVAL	VT
4	2024-02-02	ISSUED FOR COORDINATION	VT
3	2023-11-30	ISSUED FOR SITE PLAN APPROVAL	VT
2	2023-11-20	ISSUED FOR BUILDING PERMIT	VT
1	2023-10-31	ISSUED FOR PRICING PROPOSAL	VT

SEAL: NORTH:

DISCLAIMER: THIS DRAWING AND DESIGN IS COPYRIGHT PROTECTED WHICH SHALL NOT BE USED, REPRODUCED OR REVISED WITHOUT WRITTEN PERMISSION BY WSP. THE CONTRACTOR SHALL CHECK AND VERIFY ALL DIMENSIONS AND UTILITY LOCATIONS AND REPORT ALL ERRORS AND OMISSIONS PRIOR TO COMMENCING WORK.

ORIGINAL SCALE: AS NOTED DATE: 2023-09-25  
 DESIGNED BY: Y. TENG IF THIS BAR IS NOT 25mm LONG, ADJUST YOUR PLOTTING SCALE.  
 DRAWN BY: B. NANDLAL  
 APPROVED BY: I. JAFFERJEE  
 DISCIPLINE: CIVIL

WSP CANADA INC.  
2611 QUEENSWAY DRIVE, SUITE 300  
OTTAWA ONTARIO K2B 8K2 CANADA  
WSP.COM


PROJECT NUMBER: CA0009956.0165-CA  
CLIENT:

CLIENT REF. #:

PROJECT: **ADVANCED MEDICAL RESEARCH CENTRE**

TITLE: **EROSION AND SEDIMENT CONTROL PLAN**

DRAWING NUMBER: **C109** REV: **6**

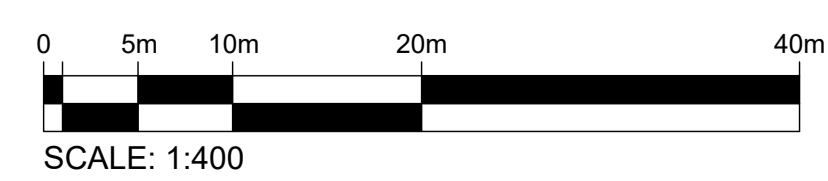

C:\Users\wsp\_001\OneDrive - wsp.com\Documents\2024-04-18 - 11:51 AM FILE: \\110.13.mr.2023.project\ca0009956.0165-ca\ottawa-amrc-pursuit\14.0\tech\_prof\_services\14.60\_civil.dwg drawing\working drawing\sheet\ca0009956.0165-ca\_civil\_amrc.dwg