


NORTH ELEVATION

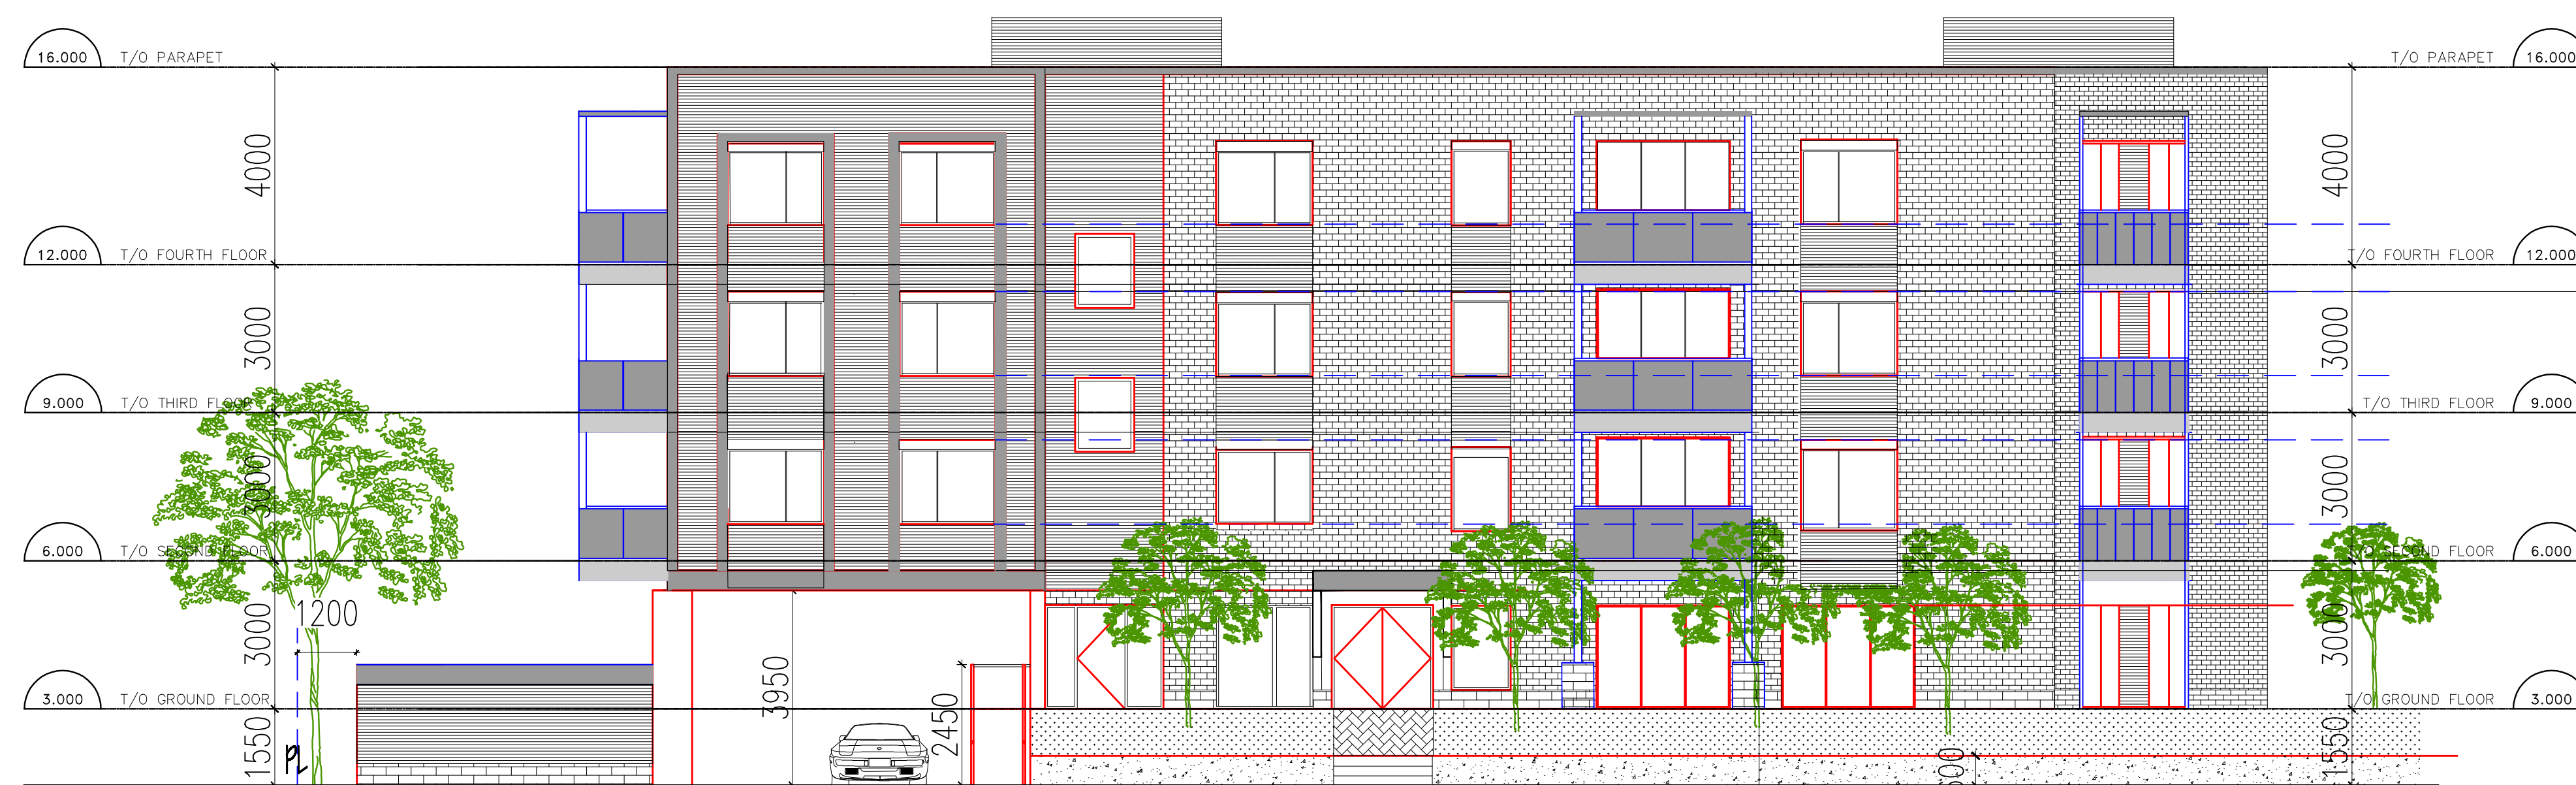

SOUTH ELEVATION

DRAWING NOTES

NOTES

It is the responsibility of the appropriate contractor to check and verify all dimensions on site and report all errors and or omissions to the Architect.  
 All contractors must comply with all pertinent codes and by-laws.  
 Do not scale drawings.  
 This drawing may not be used for construction until signed by the Architect.  
 Copyright reserved.

LEGEND

NO.	DATE	REVISION

NO.	DATE	REVISION	STAMP

**brian k. clark**  
**A-R-C-H-I-T-E-C-T**

141 Catherine Street, Unit 102  
 Ottawa, Ontario K1P 1C3  
 TEL: (613) 230-7412 • FAX: 230-1780  
 Email: bclarkarchitect@gmail.com

PROJECT  
**2026 BANK STREET  
 APARTMENT BUILDING**

OTTAWA ONTARIO  
 DRAWING

**ELEVATIONS  
 NORTH & SOUTH**

PROJECT NO. 2027	DRAWN BY: DP/DC	SCALE: 1:100
---------------------	--------------------	-----------------

NORTH ARROW:	DATE: JUL. 2024
--------------	--------------------

DRAWING NO. <b>A201</b>
----------------------------



**A201**