


ALL DIMENSIONS, SPECIFICATIONS AND OTHER RELATED DOCUMENTS ARE THE COPYRIGHT PROPERTY OF THE CONSULTANT AND SHALL BE RETURNED TO THE CLIENT IN WHOLE OR IN PART IF FORWARDED WITHOUT THE WRITTEN PERMISSION OF THE CONSULTANT.

THE CONTRACTOR SHALL CHECK AND VERIFY ALL WORK AND MATERIALS USED IN THE CONSTRUCTION OF THIS PROJECT BEFORE PROCEEDING WITH THE WORK. THE CONSULTANT SHALL NOT BE RESPONSIBLE FOR ANY ERRORS OR OMISSIONS IN THE CONSTRUCTION WORK. THIS DRAWING IS NOT TO BE SCALED. USE DIMENSIONS ONLY.

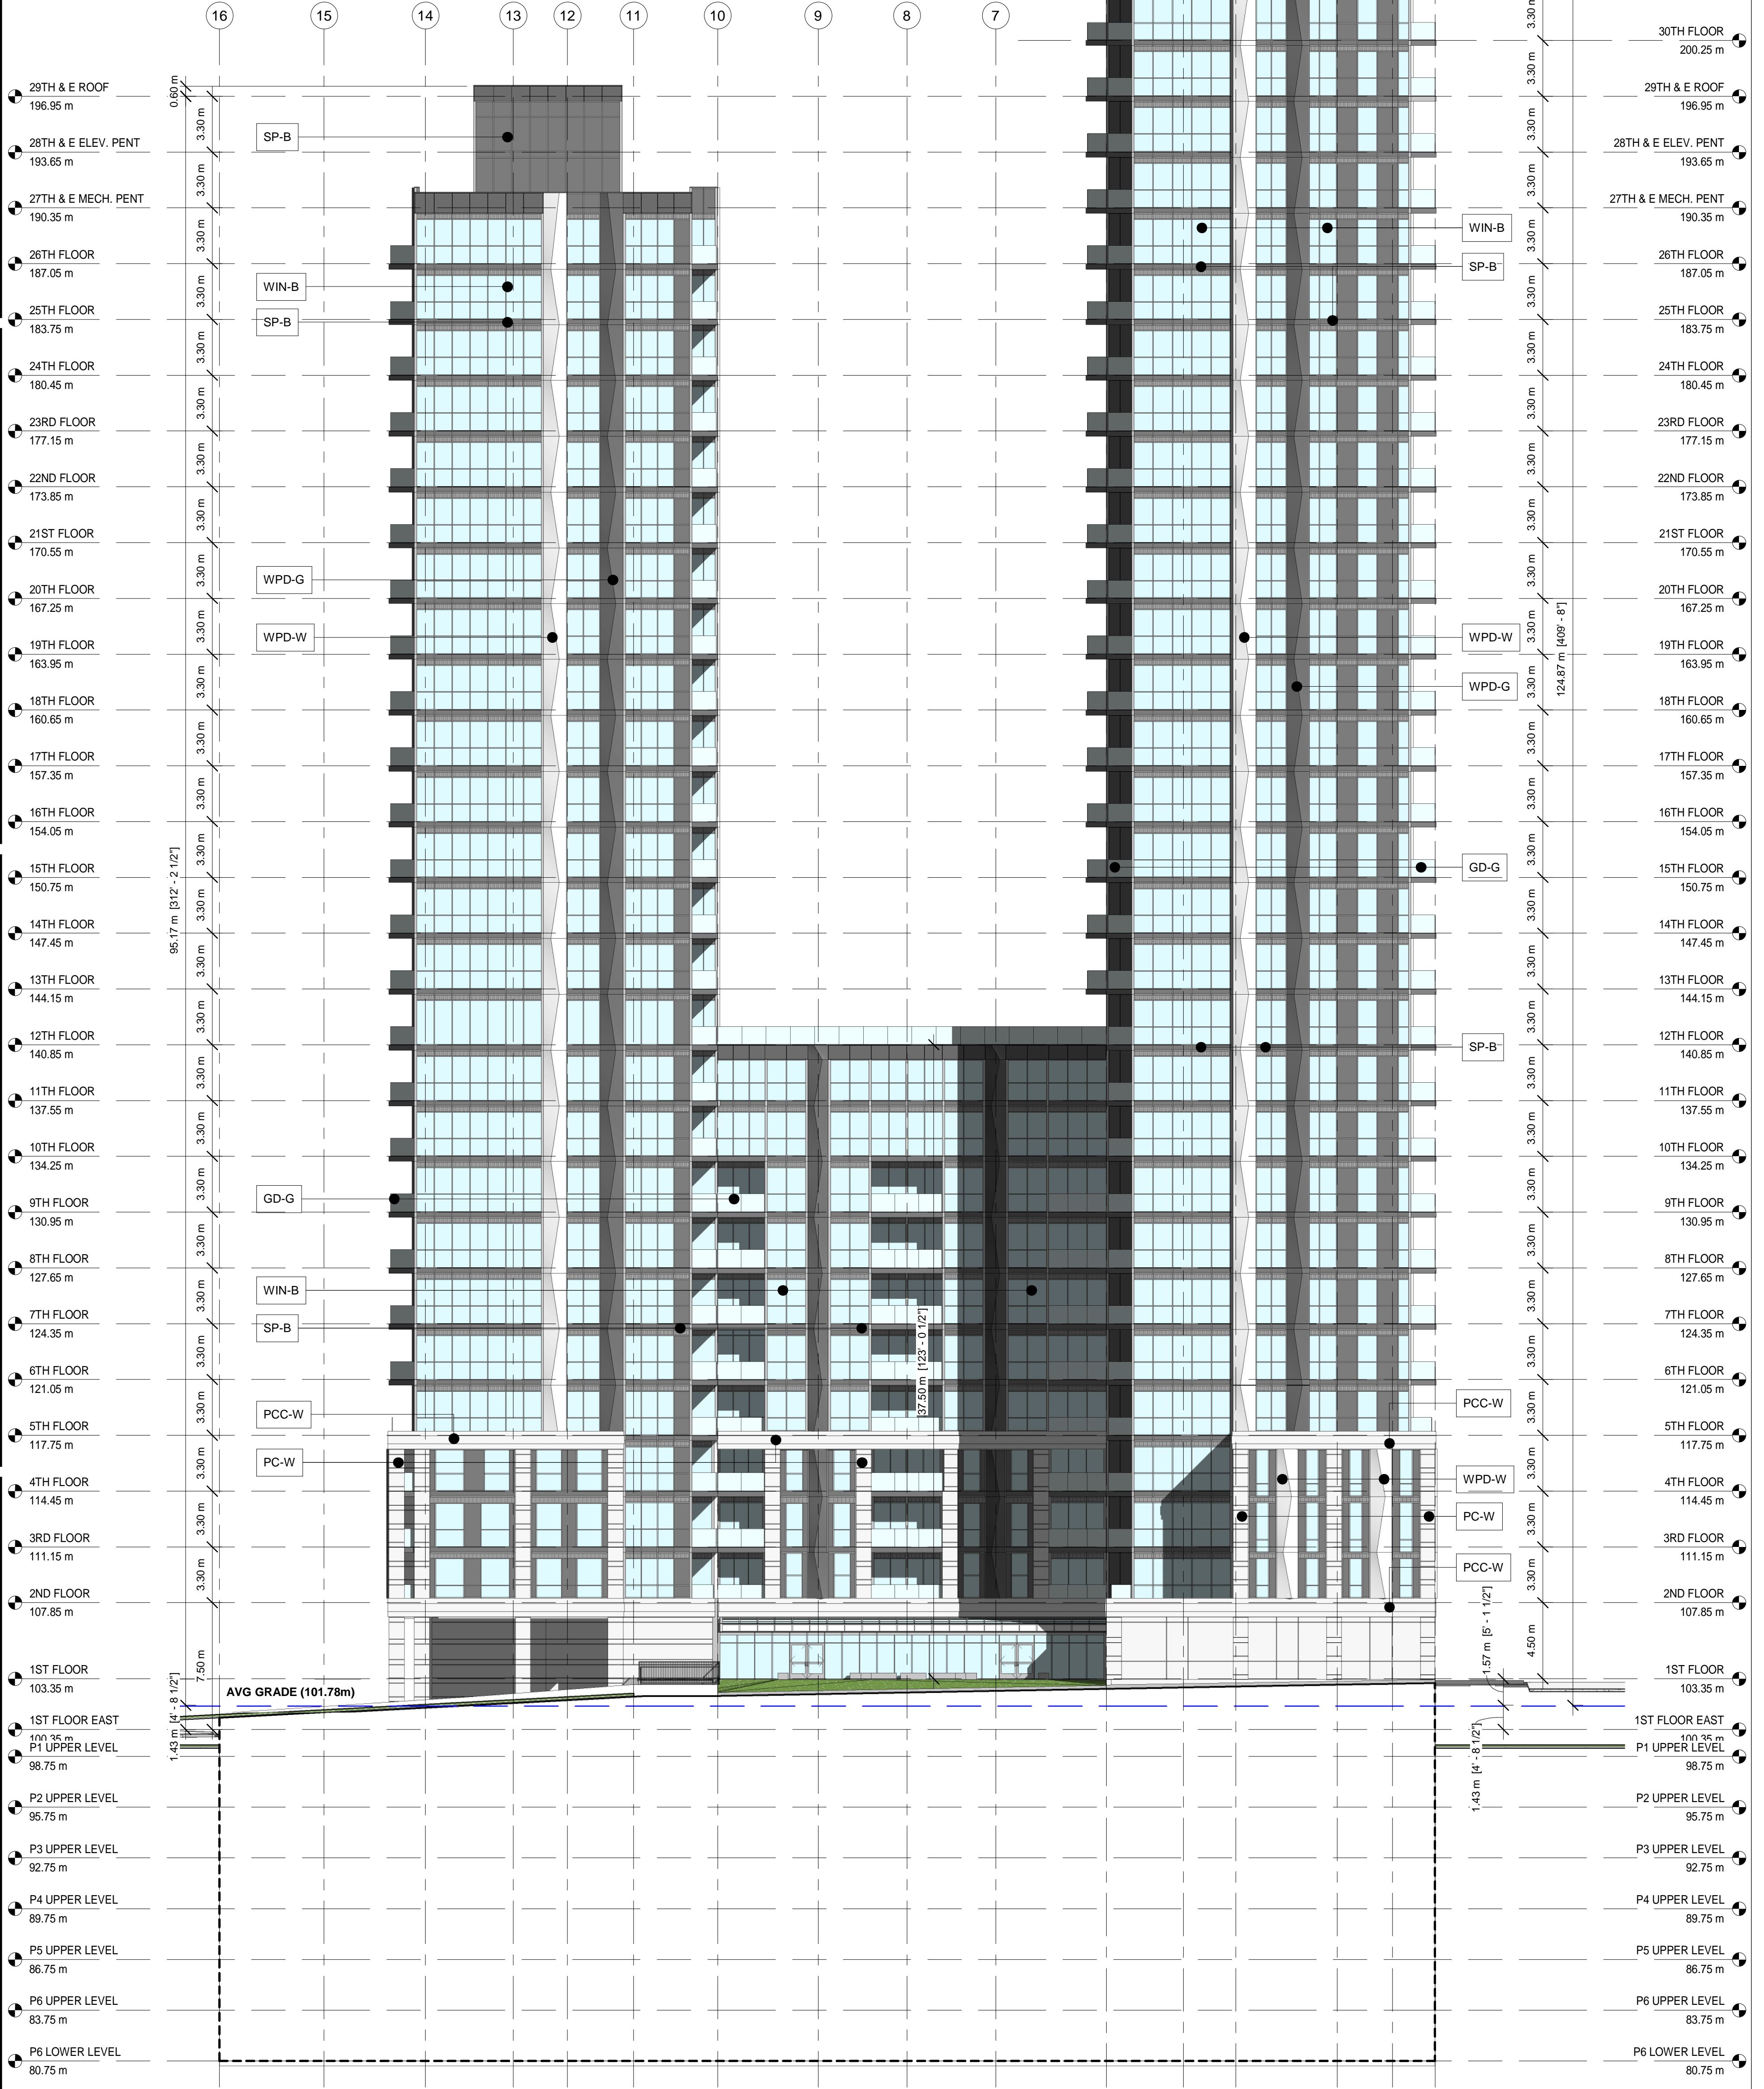

LEGEND	
PC-W	PRECAST CONCRETE PANELS - WHITE
PCC-W	PRECAST CONCRETE CORNICE - WHITE
WP-W	WALL PANELS. TO BE SMOOTH FINISH COATING - WHITE
WPD-W	WALL PANELS DECORATIVE. TO BE SMOOTH FINISH COATING - WHITE
WP-G	WALL PANELS. TO BE SMOOTH FINISH COATING - CHARCOAL GREY
WPD-G	WALL PANELS DECORATIVE. TO BE SMOOTH FINISH COATING - CHARCOAL GREY
PD-B	PRE-COATED BLACK ALUM. PATIO DOOR W/ SUNGUARD CLEAR VISION CLEAR GLASS & DARK GREY SPANDREL GLASS
WIN-B	PRE-COATED BLACK ALUM. WINDOW W/ SUNGUARD CLEAR VISION CLEAR GLASS
SP-B	PRE-COATED BLACK ALUM. DARK GREY SPANDREL GLASS
GD-G	GAUDDRAIL. MIN. 1070mm HIGH AND IN ACCORDING TO O.B.C. 4.1.5.14 & B 3.3.1.17 W/TEMPERED CLEAR GLASS.
GD-BP	PRE-COATED ALUMINUM GUARDRAIL (BLACK) MIN. 1070mm HIGH AND IN W/PICKETS ACCORDING TO O.B.C. 4.1.5.14 & B 3.3.1.17
D-B	PRE-COATED ALUMINUM DIVIDER (BLACK)



rev.	date	issued for	rev.	date	issued for
1	DEC 21 23	RE-ZONING	9		
2	FEB 27 24	PHASE 2 PRE-CONSULT.	10		
3			11		
4			12		
5			13		
6			14		
7			15		
8			16		

Project: **MARKETPLACE WEST**
 address: 1034 MCGARRY TERRACE, OTTAWA ON

Sheet name: **NORTH ELEVATION**

Project no.: **22-0039**
 sheet no.: **A401**

1 NORTH ELEVATION
 1 : 200

ALL DRAWINGS, SPECIFICATIONS AND OTHER RELATED DOCUMENTS ARE THE COPYRIGHT PROPERTY OF THE CONSULTANT AND SHALL BE RETURNED TO THE CONSULTANT BY THE CONTRACTOR UPON COMPLETION OF THE PROJECT. NO PART OF THIS DOCUMENT IS TO BE REPRODUCED OR TRANSMITTED IN ANY FORM OR BY ANY MEANS, ELECTRONIC OR MECHANICAL, WITHOUT THE WRITTEN PERMISSION OF THE CONSULTANT. THE CONTRACTOR SHALL CHECK AND VERIFY ALL INFORMATION AND CONDITIONS ON SITE PRIOR TO THE COMMENCEMENT OF THE PROJECT. THE CONTRACTOR SHALL BE RESPONSIBLE FOR OBTAINING ALL NECESSARY PERMITS AND APPROVALS FROM THE APPROPRIATE AUTHORITIES. THIS DRAWING IS NOT TO BE SCALED. USE DIMENSIONS ONLY.




8				16
7				15
6				14
5				13
4				12
3				11
2	FEB 27/24	PHASE 2 PRE-CONSULT.		10
1	DEC 21/23	RE-ZONING		9
rev.	date	issued for	rev.	date

Project: **MARKETPLACE WEST**
 address: 1034 MCGARRY TERRACE, OTTAWA ON
 sheet name: **EAST ELEVATION- EAST TOWER**

Project no.: **22-0039**
 sheet no.: **A402(E)**

LEGEND	
PC-W	PRECAST CONCRETE PANELS- WHITE
PCC-W	PRECAST CONCRETE CORNICE- WHITE
WP-W	WALL PANELS, TO BE SMOOTH FINISH COATING -WHITE
WPD-W	WALL PANELS DECORATIVE, TO BE SMOOTH FINISH COATING -WHITE
WP-G	WALL PANELS, TO BE SMOOTH FINISH COATING - CHARCOAL GREY
WPD-G	WALL PANELS DECORATIVE, TO BE SMOOTH FINISH COATING - CHARCOAL GREY
PD-B	PRE-COATED BLACK ALUM. PATIO DOOR W/ SUNGUARD CLEAR VISION CLEAR GLASS & DARK GREY SPANDREL GLASS
WIN-B	PRE-COATED BLACK ALUM. WINDOW W/ SUNGUARD CLEAR VISION CLEAR GLASS
SP-B	PRE-COATED BLACK ALUM. DARK GREY SPANDREL GLASS
GD-G	GAURDRAIL MIN. 1070mm HIGH AND IN ACCORDING TO O.B.C. 4.1.5.14 & B 3.3.1.17 W/TEMPERED CLEAR GLASS.
GD-BP	PRE-COATED ALUMINUM GUARDRAIL, (BLACK) MIN. 1070mm HIGH AND IN W/PICKETS ACCORDING TO O.B.C. 4.1.5.14 & B 3.3.1.17
D-B	PRE-COATED ALUMINUM DIVIDER (BLACK)

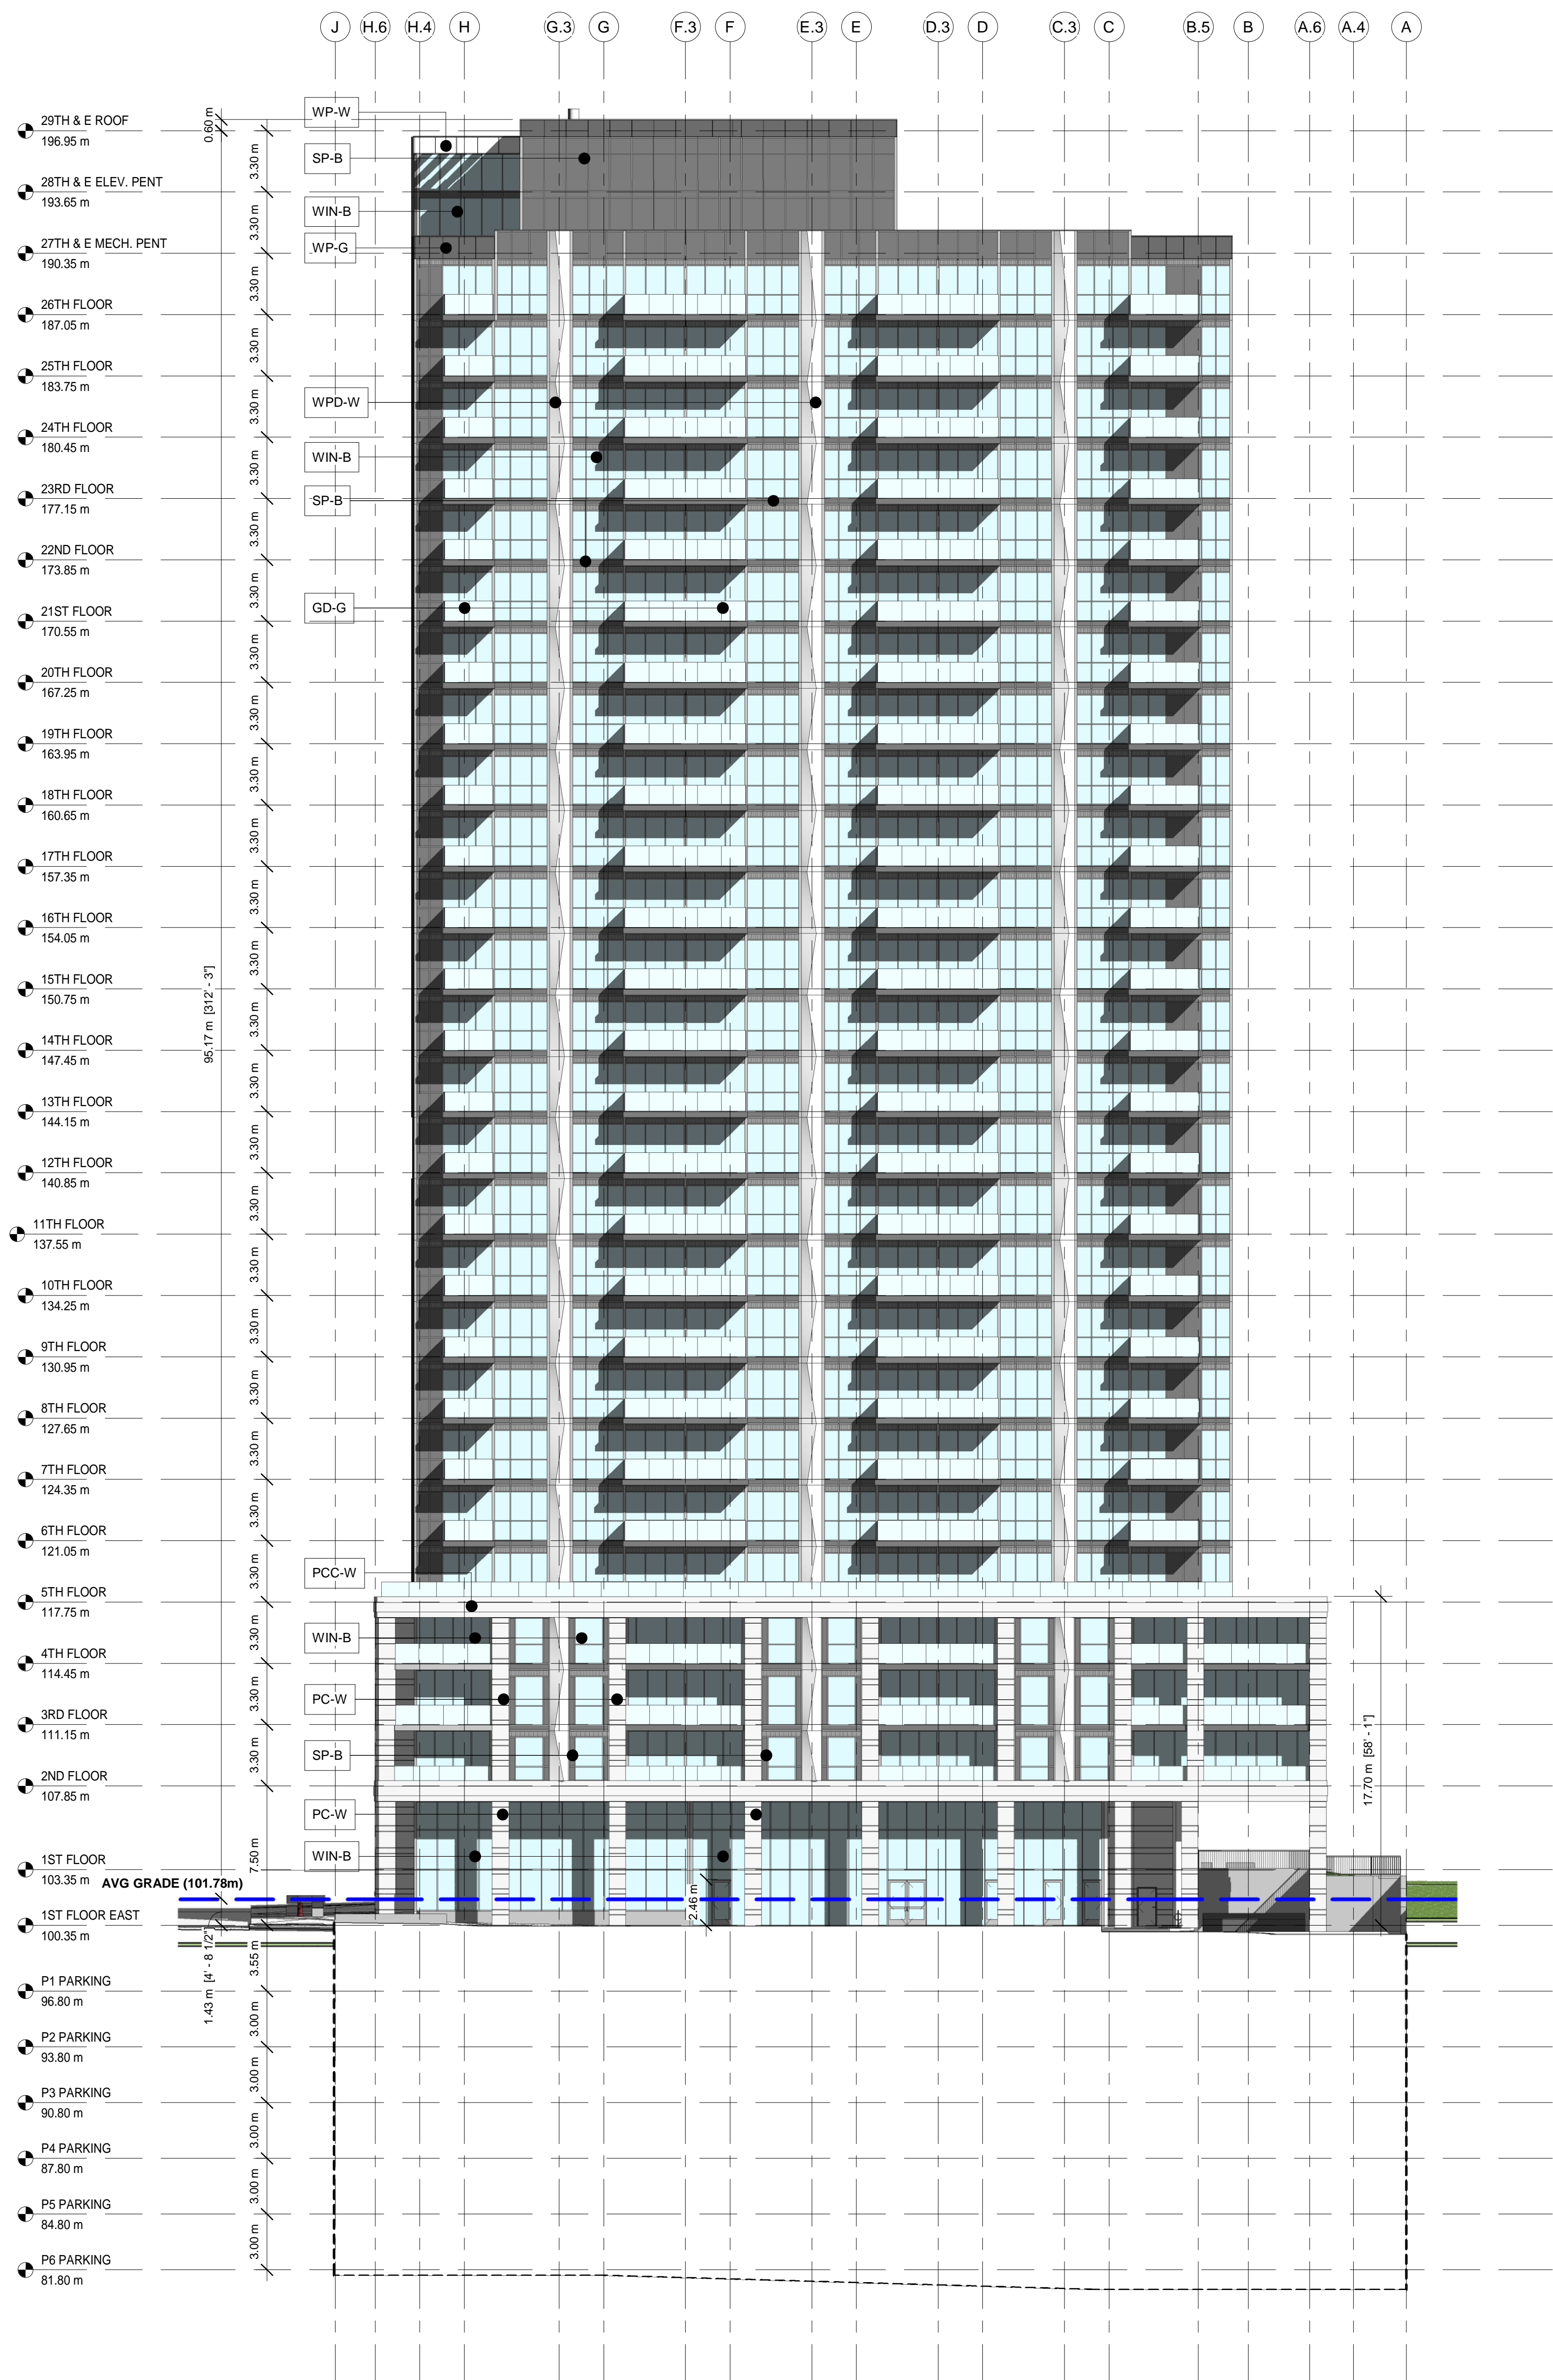

1 EAST ELEVATION- EAST TOWER
 1 : 200

ALL DRAWINGS, SPECIFICATIONS, AND OTHER RELATED DOCUMENTS ARE THE COPYRIGHT PROPERTY OF THE CONSULTANT AND SHALL BE RETURNED UPON REQUEST. NO PART OF THIS DRAWING IS TO BE REPRODUCED OR TRANSMITTED IN ANY FORM OR BY ANY MEANS, ELECTRONIC OR MECHANICAL, WITHOUT THE WRITTEN PERMISSION OF THE CONSULTANT. THE CONTRACTOR SHALL CHECK AND VERIFY ALL INFORMATION AND CONDITIONS PRIOR TO COMMENCING WORK. THE CONSULTANT ACCEPTS NO LIABILITY FOR CONSTRUCTION DEFECTS OR OMISSIONS. THIS DRAWING IS NOT TO BE SCALED. USE DIMENSIONS ONLY.




rev.	date	issued for	rev.	date	issued for
1	DEC 21 23	RE-ZONING	9		
2	FEB 27 24	PHASE 2 PRE-CONSULT.	10		
3			11		
4			12		
5			13		
6			14		
7			15		
8			16		

Project: **MARKETPLACE WEST**
 address: 1034 MCGARRY TERRACE, OTTAWA ON
 sheet name: **EAST ELEVATION- WEST TOWER**

Project no.: **22-0039**
 sheet no.: **A402(W)**

LEGEND	
PC-W	PRECAST CONCRETE PANELS- WHITE
PCC-W	PRECAST CONCRETE CORNICE- WHITE
WP-W	WALL PANELS. TO BE SMOOTH FINISH COATING - WHITE
WPD-W	WALL PANELS DECORATIVE. TO BE SMOOTH FINISH COATING -WHITE
WP-G	WALL PANELS. TO BE SMOOTH FINISH COATING - CHARCOAL GREY
WPD-G	WALL PANELS DECORATIVE, TO BE SMOOTH FINISH COATING - CHARCOAL GREY
PD-B	PRE-COATED BLACK ALUM. PATIO DOOR W/ SUNGUARD CLEAR VISION CLEAR GLASS & DARK GREY SPANDREL GLASS
WIN-B	PRE-COATED BLACK ALUM. WINDOW W/ SUNGUARD CLEAR VISION CLEAR GLASS
SP-B	PRE-COATED BLACK ALUM. DARK GREY SPANDREL GLASS
GD-G	GAURDRAIL MIN. 1070mm HIGH AND IN ACCORDING TO O.B.C. 4.1.5.14 & B 3.3.1.17 W/TEMPERED CLEAR GLASS.
GD-BP	PRE-COATED ALUMINUM GUARDRAIL (BLACK) MIN. 1070mm HIGH AND IN W/PICKETS ACCORDING TO O.B.C. 4.1.5.14 & B 3.3.1.17
D-B	PRE-COATED ALUMINUM DIVIDER (BLACK)

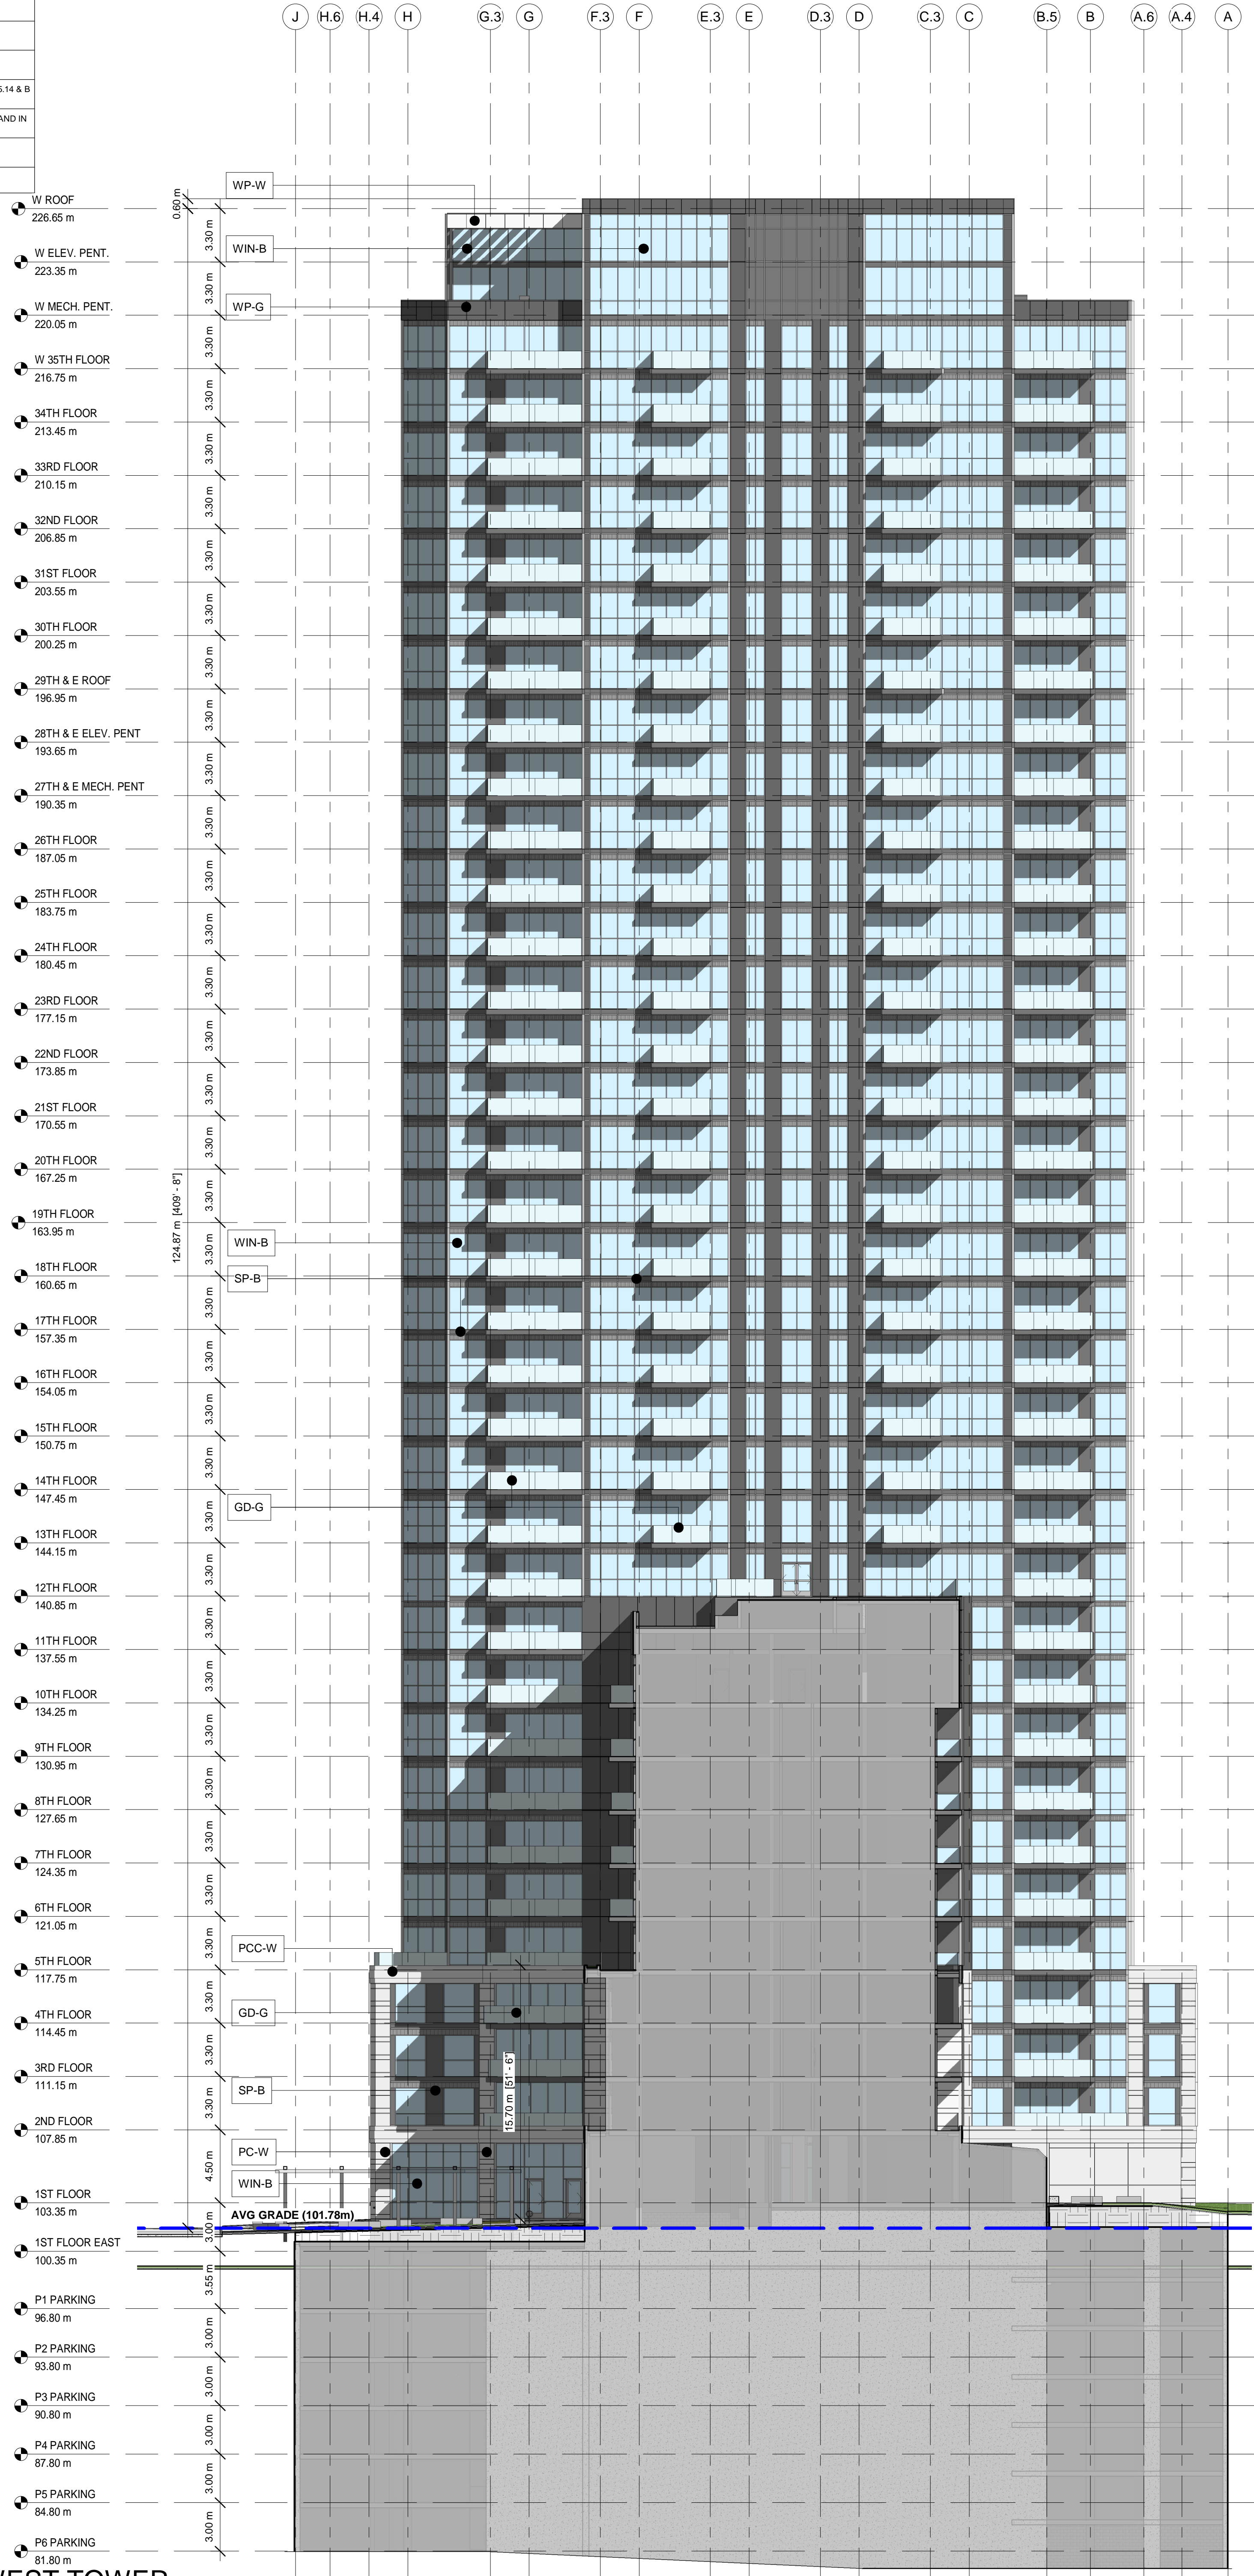

1 EAST ELEVATION- WEST TOWER
 1 : 200


ALL DRAWINGS, SPECIFICATIONS AND OTHER RELATED DOCUMENTS ARE THE COPYRIGHT PROPERTY OF THE CONSULTANT AND SHALL BE RETURNED TO THE CONSULTANT UPON REQUEST. NO PART OF THIS DRAWING IS TO BE REPRODUCED OR TRANSMITTED IN ANY FORM OR BY ANY MEANS, ELECTRONIC OR MECHANICAL, INCLUDING PHOTOCOPYING, RECORDING, OR BY ANY INFORMATION STORAGE AND RETRIEVAL SYSTEM, WITHOUT THE WRITTEN PERMISSION OF THE CONSULTANT. THE CONTRACTOR SHALL CHECK AND VERIFY ALL DIMENSIONS AND CONDITIONS OF THE WORK BEFORE PROCEEDING WITH THE WORK. THE CONSULTANT SHALL NOT BE RESPONSIBLE FOR ANY ERRORS OR OMISSIONS IN THIS DRAWING OR FOR ANY CONSEQUENCES ARISING THEREFROM. THIS DRAWING IS NOT TO BE SCALED. USE DIMENSIONS ONLY.



rev.	date	issued for	rev.	date	issued for
1	DEC 21 23	RE-ZONING	9		
2	FEB 27 24	PHASE 2 PRE-CONSULT.	10		
3			11		
4			12		
5			13		
6			14		
7			15		
8			16		

Project: MARKETPLACE WEST
address: 1034 MCGARRY TERRACE, OTTAWA ON
Sheet name: SOUTH ELEVATION


Project no.: 22-0039
Sheet no.: A403

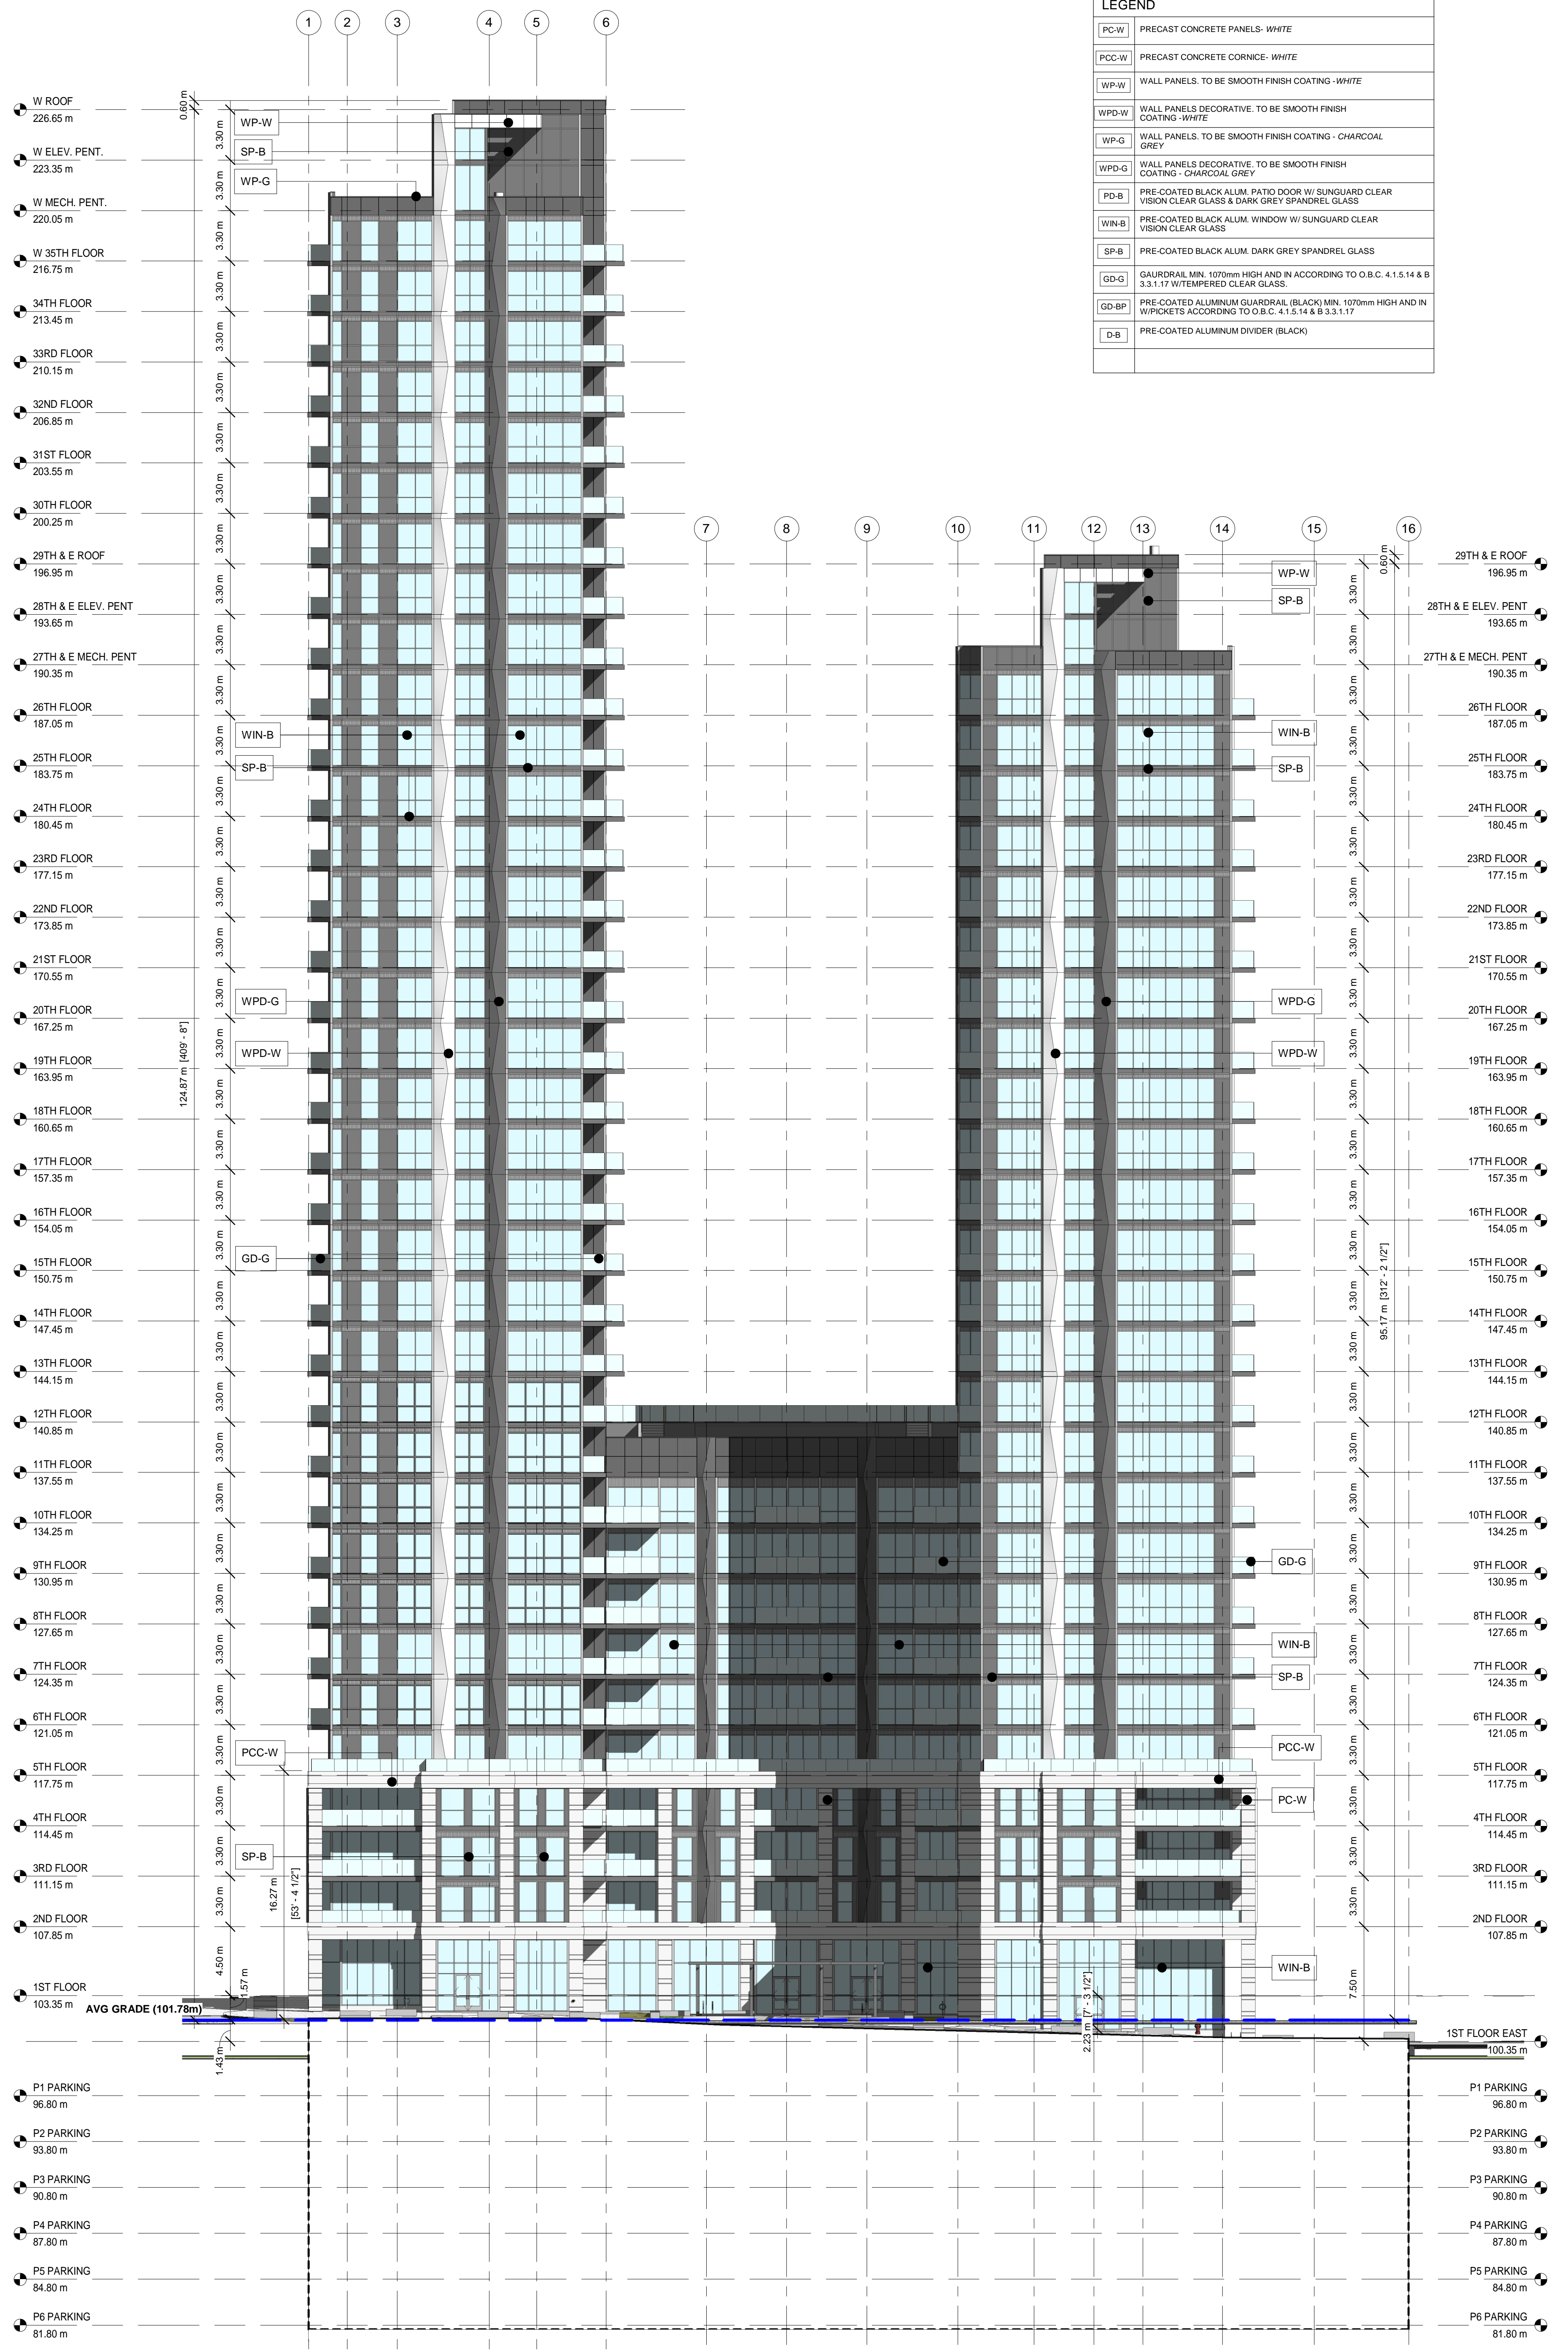

LEGEND	
PC-W	PRECAST CONCRETE PANELS- WHITE
PCC-W	PRECAST CONCRETE CORNICE- WHITE
WP-W	WALL PANELS. TO BE SMOOTH FINISH COATING -WHITE
WPD-W	WALL PANELS DECORATIVE. TO BE SMOOTH FINISH COATING -WHITE
WP-G	WALL PANELS. TO BE SMOOTH FINISH COATING - CHARCOAL GREY
WPD-G	WALL PANELS DECORATIVE. TO BE SMOOTH FINISH COATING - CHARCOAL GREY
PD-B	PRE-COATED BLACK ALUM. PATIO DOOR W/ SUNGUARD CLEAR VISION CLEAR GLASS & DARK GREY SPANDREL GLASS
WIN-B	PRE-COATED BLACK ALUM. WINDOW W/ SUNGUARD CLEAR VISION CLEAR GLASS
SP-B	PRE-COATED BLACK ALUM. DARK GREY SPANDREL GLASS
GD-G	GAURDRAIL MIN. 1070mm HIGH AND IN ACCORDING TO O.B.C. 4.1.5.14 & B 3.3.1.17 W/TEMPERED CLEAR GLASS.
GD-BP	PRE-COATED ALUMINUM GUARDRAIL (BLACK) MIN. 1070mm HIGH AND IN W/PICKETS ACCORDING TO O.B.C. 4.1.5.14 & B 3.3.1.17
D-B	PRE-COATED ALUMINUM DIVIDER (BLACK)

1 SOUTH ELEVATION
1 : 200

LEGEND	
PC-W	PRECAST CONCRETE PANELS- WHITE
PCC-W	PRECAST CONCRETE CORNICE- WHITE
WP-W	WALL PANELS. TO BE SMOOTH FINISH COATING -WHITE
WPD-W	WALL PANELS DECORATIVE. TO BE SMOOTH FINISH COATING -WHITE
WP-G	WALL PANELS. TO BE SMOOTH FINISH COATING - CHARCOAL GREY
WPD-G	WALL PANELS DECORATIVE. TO BE SMOOTH FINISH COATING - CHARCOAL GREY
PD-B	PRE-COATED BLACK ALUM. PATIO DOOR W/ SUNGUARD CLEAR VISION CLEAR GLASS & DARK GREY SPANDREL GLASS
WIN-B	PRE-COATED BLACK ALUM. WINDOW W/ SUNGUARD CLEAR VISION CLEAR GLASS
SP-B	PRE-COATED BLACK ALUM. DARK GREY SPANDREL GLASS
GD-G	GAURDRAIL MIN. 1070mm HIGH AND IN ACCORDING TO O.B.C. 4.1.5.14 & B 3.3.1.17 W/TEMPERED CLEAR GLASS.
GD-BP	PRE-COATED ALUMINIUM GUARDRAIL (BLACK) MIN. 1070mm HIGH AND IN W/PICKETS ACCORDING TO O.B.C. 4.1.5.14 & B 3.3.1.17
D-B	PRE-COATED ALUMINIUM DIVIDER (BLACK)

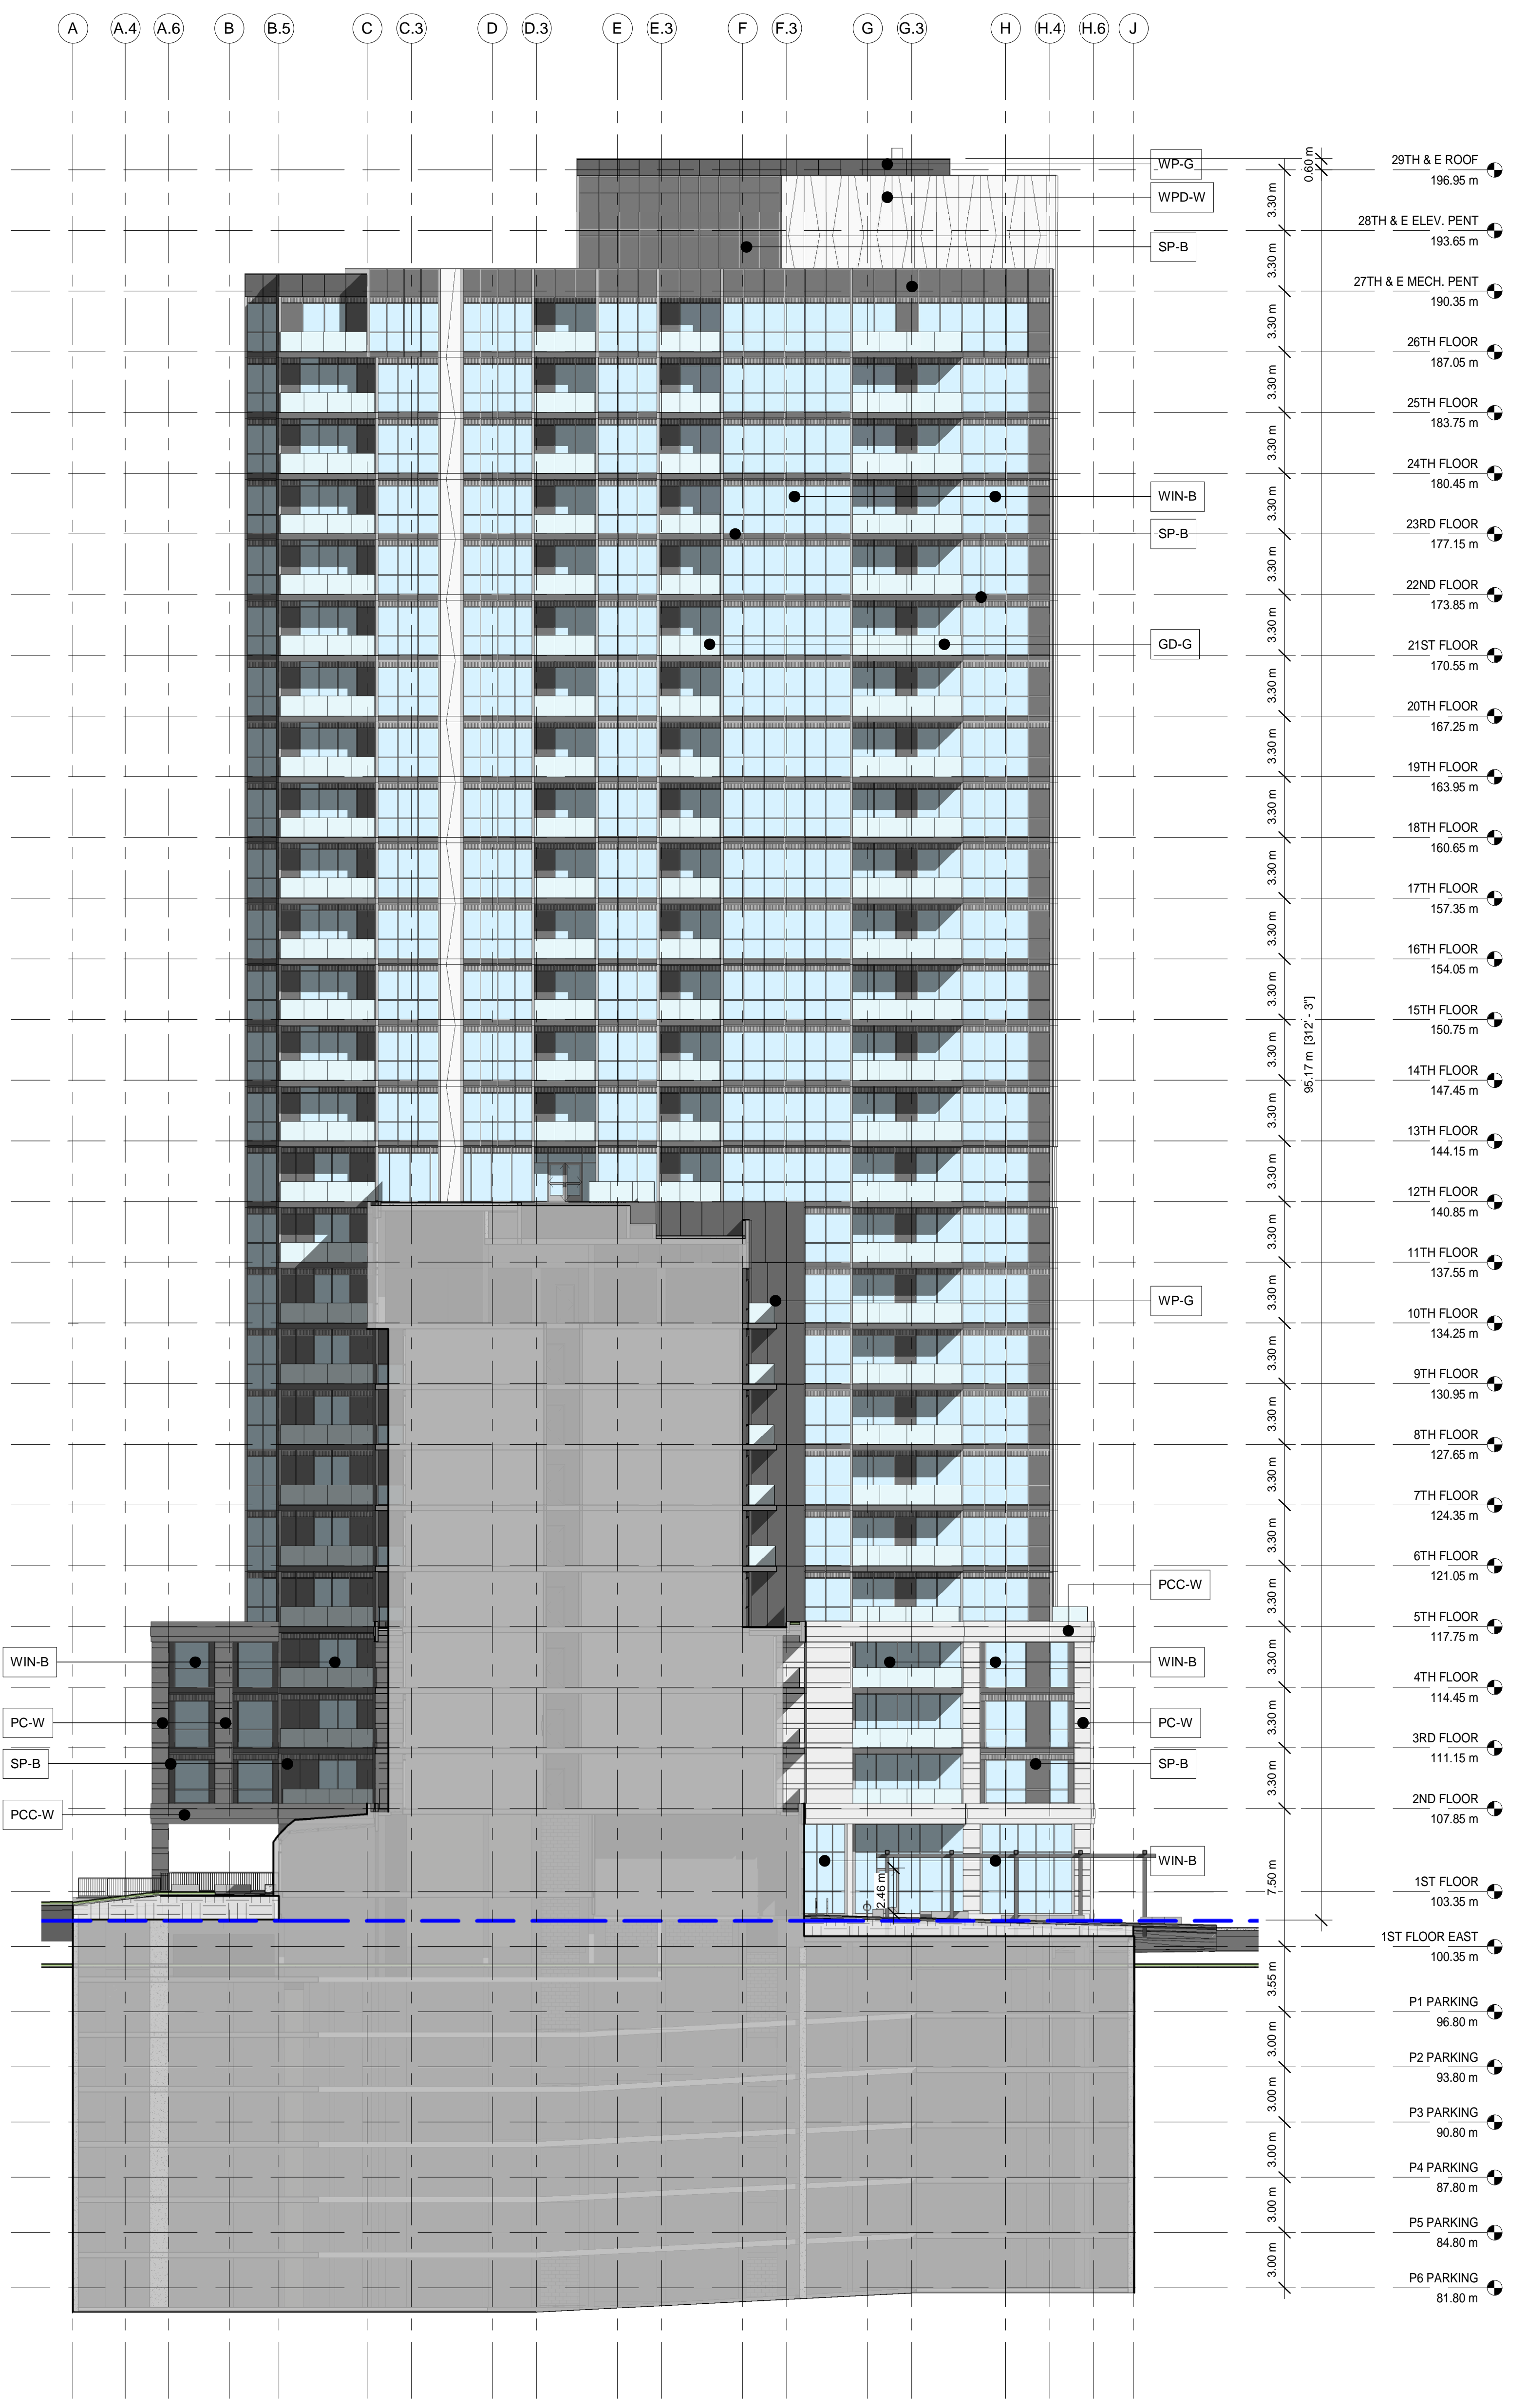

1 WEST ELEVATION- EAST TOWER
1 : 200

PROGRESSIVE ARCHITECTS, LTD.
5255 COUNTY RD. 42, UNIT C, WINDSOR ON, N8N2M1 TEL: 519-256-1607


ALL DIMENSIONS, SPECIFICATIONS AND OTHER RELATED DOCUMENTS ARE THE COPYRIGHT PROPERTY OF THE CONSULTANT AND SHALL BE RETURNED TO THE CLIENT UPON COMPLETION OF THE PROJECT. NO PART OF THIS DOCUMENT IS TO BE REPRODUCED OR TRANSMITTED IN ANY FORM OR BY ANY MEANS, WITHOUT THE WRITTEN PERMISSION OF THE CONSULTANT. THE CONTRACTOR SHALL CHECK AND VERIFY ALL DIMENSIONS AND CONDITIONS OF THE WORK PRIOR TO THE COMMENCEMENT OF THE WORK. THE CONSULTANT SHALL NOT BE RESPONSIBLE FOR ANY ERRORS OR OMISSIONS IN THIS DRAWING NOT TO BE SCALED. (USE FIGURED DIMENSIONS ONLY.)



rev.	date	issued for	rev.	date	issued for
1	DEC 21 23	RE-ZONING	9		
2	FEB 27 24	PHASE 2 PRE-CONSULT.	10		
3			11		
4			12		
5			13		
6			14		
7			15		
8			16		

Project: **MARKETPLACE WEST**
address: 1034 MCGARRY TERRACE, OTTAWA ON
sheet name: **WEST ELEVATION- EAST TOWER**

Project no.: **22-0039**
sheet no.: **A404(E)**

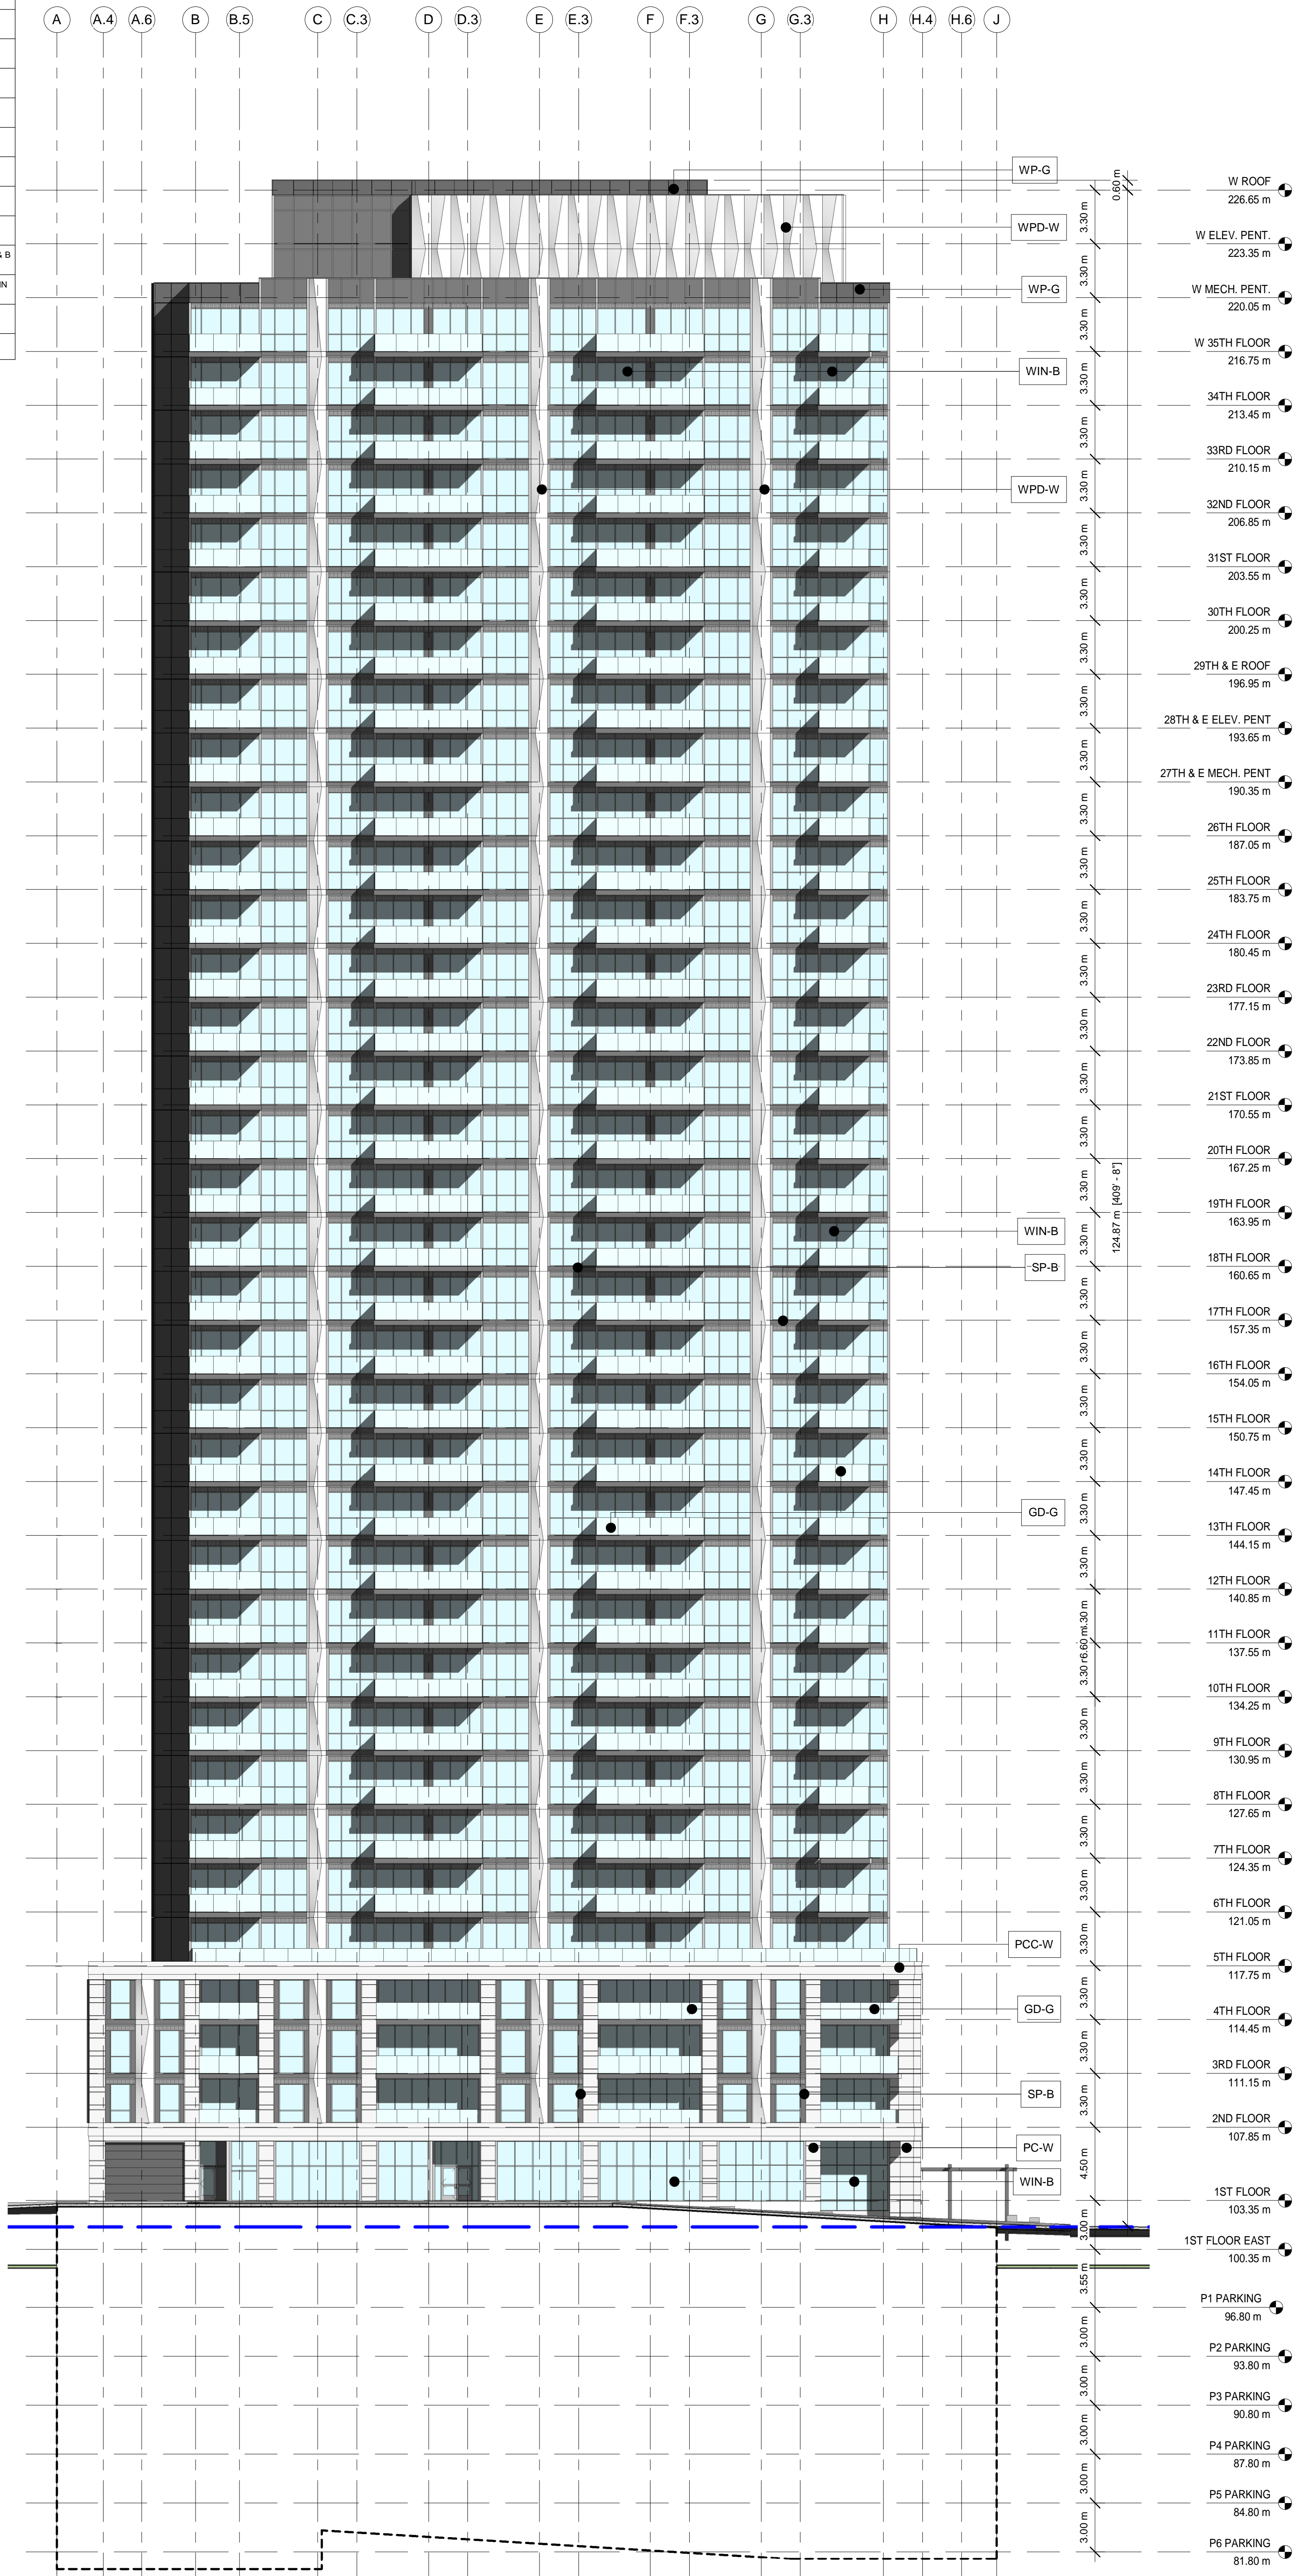

LEGEND	
PC-W	PRECAST CONCRETE PANELS- WHITE
PCC-W	PRECAST CONCRETE CORNICE- WHITE
WP-W	WALL PANELS. TO BE SMOOTH FINISH COATING - WHITE
WPD-W	WALL PANELS DECORATIVE. TO BE SMOOTH FINISH COATING - WHITE
WP-G	WALL PANELS. TO BE SMOOTH FINISH COATING - CHARCOAL GREY
WPD-G	WALL PANELS DECORATIVE. TO BE SMOOTH FINISH COATING - CHARCOAL GREY
PD-B	PRE-COATED BLACK ALUM. PATIO DOOR W/ SUNGUARD CLEAR VISION CLEAR GLASS & DARK GREY SPANDREL GLASS
WIN-B	PRE-COATED BLACK ALUM. WINDOW W/ SUNGUARD CLEAR VISION CLEAR GLASS
SP-B	PRE-COATED BLACK ALUM. DARK GREY SPANDREL GLASS
GD-G	GAURDRAL MIN. 1070mm HIGH AND IN ACCORDING TO O.B.C. 4.1.5.14 & B 3.3.1.17 W/TEMPERED CLEAR GLASS.
GD-BP	PRE-COATED ALUMINUM GAURDRAL (BLACK) MIN. 1070mm HIGH AND IN W/PICKETS ACCORDING TO O.B.C. 4.1.5.14 & B 3.3.1.17
D-B	PRE-COATED ALUMINUM DIVIDER (BLACK)

1 WEST ELEVATION- WEST TOWER
1 : 200

PROGRESSIVE ARCHITECTS, LTD.
5255 COUNTY RD. 42, UNIT C, WINDSOR ON, N8N2M1 TEL: 519-256-1607

ALL DRAWINGS, SPECIFICATIONS, AND OTHER RELATED DOCUMENTS ARE THE COPYRIGHT PROPERTY OF THE CONSULTANT AND SHALL BE RETURNED TO THE CLIENT IMMEDIATELY UPON COMPLETION OF THE PROJECT. NO PART OF THIS DRAWING IS TO BE REPRODUCED OR TRANSMITTED IN ANY FORM OR BY ANY MEANS, ELECTRONIC OR MECHANICAL, WITHOUT THE WRITTEN PERMISSION OF THE CONSULTANT. THE CONTRACTOR SHALL CHECK AND VERIFY ALL WORK AND MATERIALS USED IN THE CONSTRUCTION AND SHALL BE RESPONSIBLE FOR THE ACCURACY OF THE DIMENSIONS AND THE USE OF THE DRAWING. THIS DRAWING IS NOT TO BE SCALED.



rev.	date	issued for	rev.	date	issued for
1	DEC 21 23	RE-ZONING	9		
2	FEB 27 24	PHASE 2 PRE-CONSULT.	10		
3			11		
4			12		
5			13		
6			14		
7			15		
8			16		

Project: **MARKETPLACE WEST**
address: 1034 MCGARRY TERRACE, OTTAWA ON
sheet name: **WEST ELEVATION- WEST TOWER**

Project no.: **22-0039**
sheet no.: **A404(W)**