


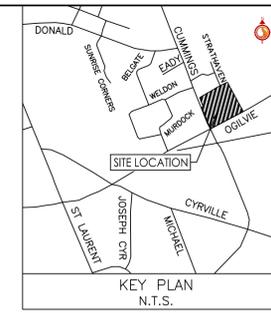


Copyright Reserved

The Contractor shall verify and be responsible for all dimensions. DO NOT scale the drawing - any errors or omissions shall be reported to Stantec without delay.
The Copyrights to all designs and drawings are the property of Stantec. Reproduction or use for any purpose other than that authorized by Stantec is forbidden.



Legend

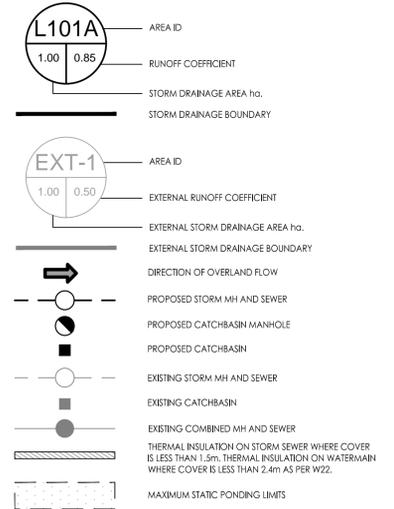

Notes

2	REVISED SITE PLAN	WAJ	KJK	25.06.03
1	ISSUED FOR REVIEW	WAJ	KJK	25.02.19
Revision		By	Appd.	YY.MM.DD

File Name: 160402095-D8.dwg	WAJ	KJK	WAJ	25.01.29
	Dwn.	Chkd.	Dgn.	YY.MM.DD


Permit-Seal

Client/Project
TC UNITED DEVELOPMENT CORPORATION

1137/1151 OGLIVIE ROAD AND
1111 CUMMINGS AVENUE
OTTAWA, ON

Title
CONCEPTUAL STORM DRAINAGE PLAN

Project No. 160402095	Scale 1:250	0 2.5 7.5 12.5m
Drawing No. SD-1	Sheet 5 of 5	Revision 2

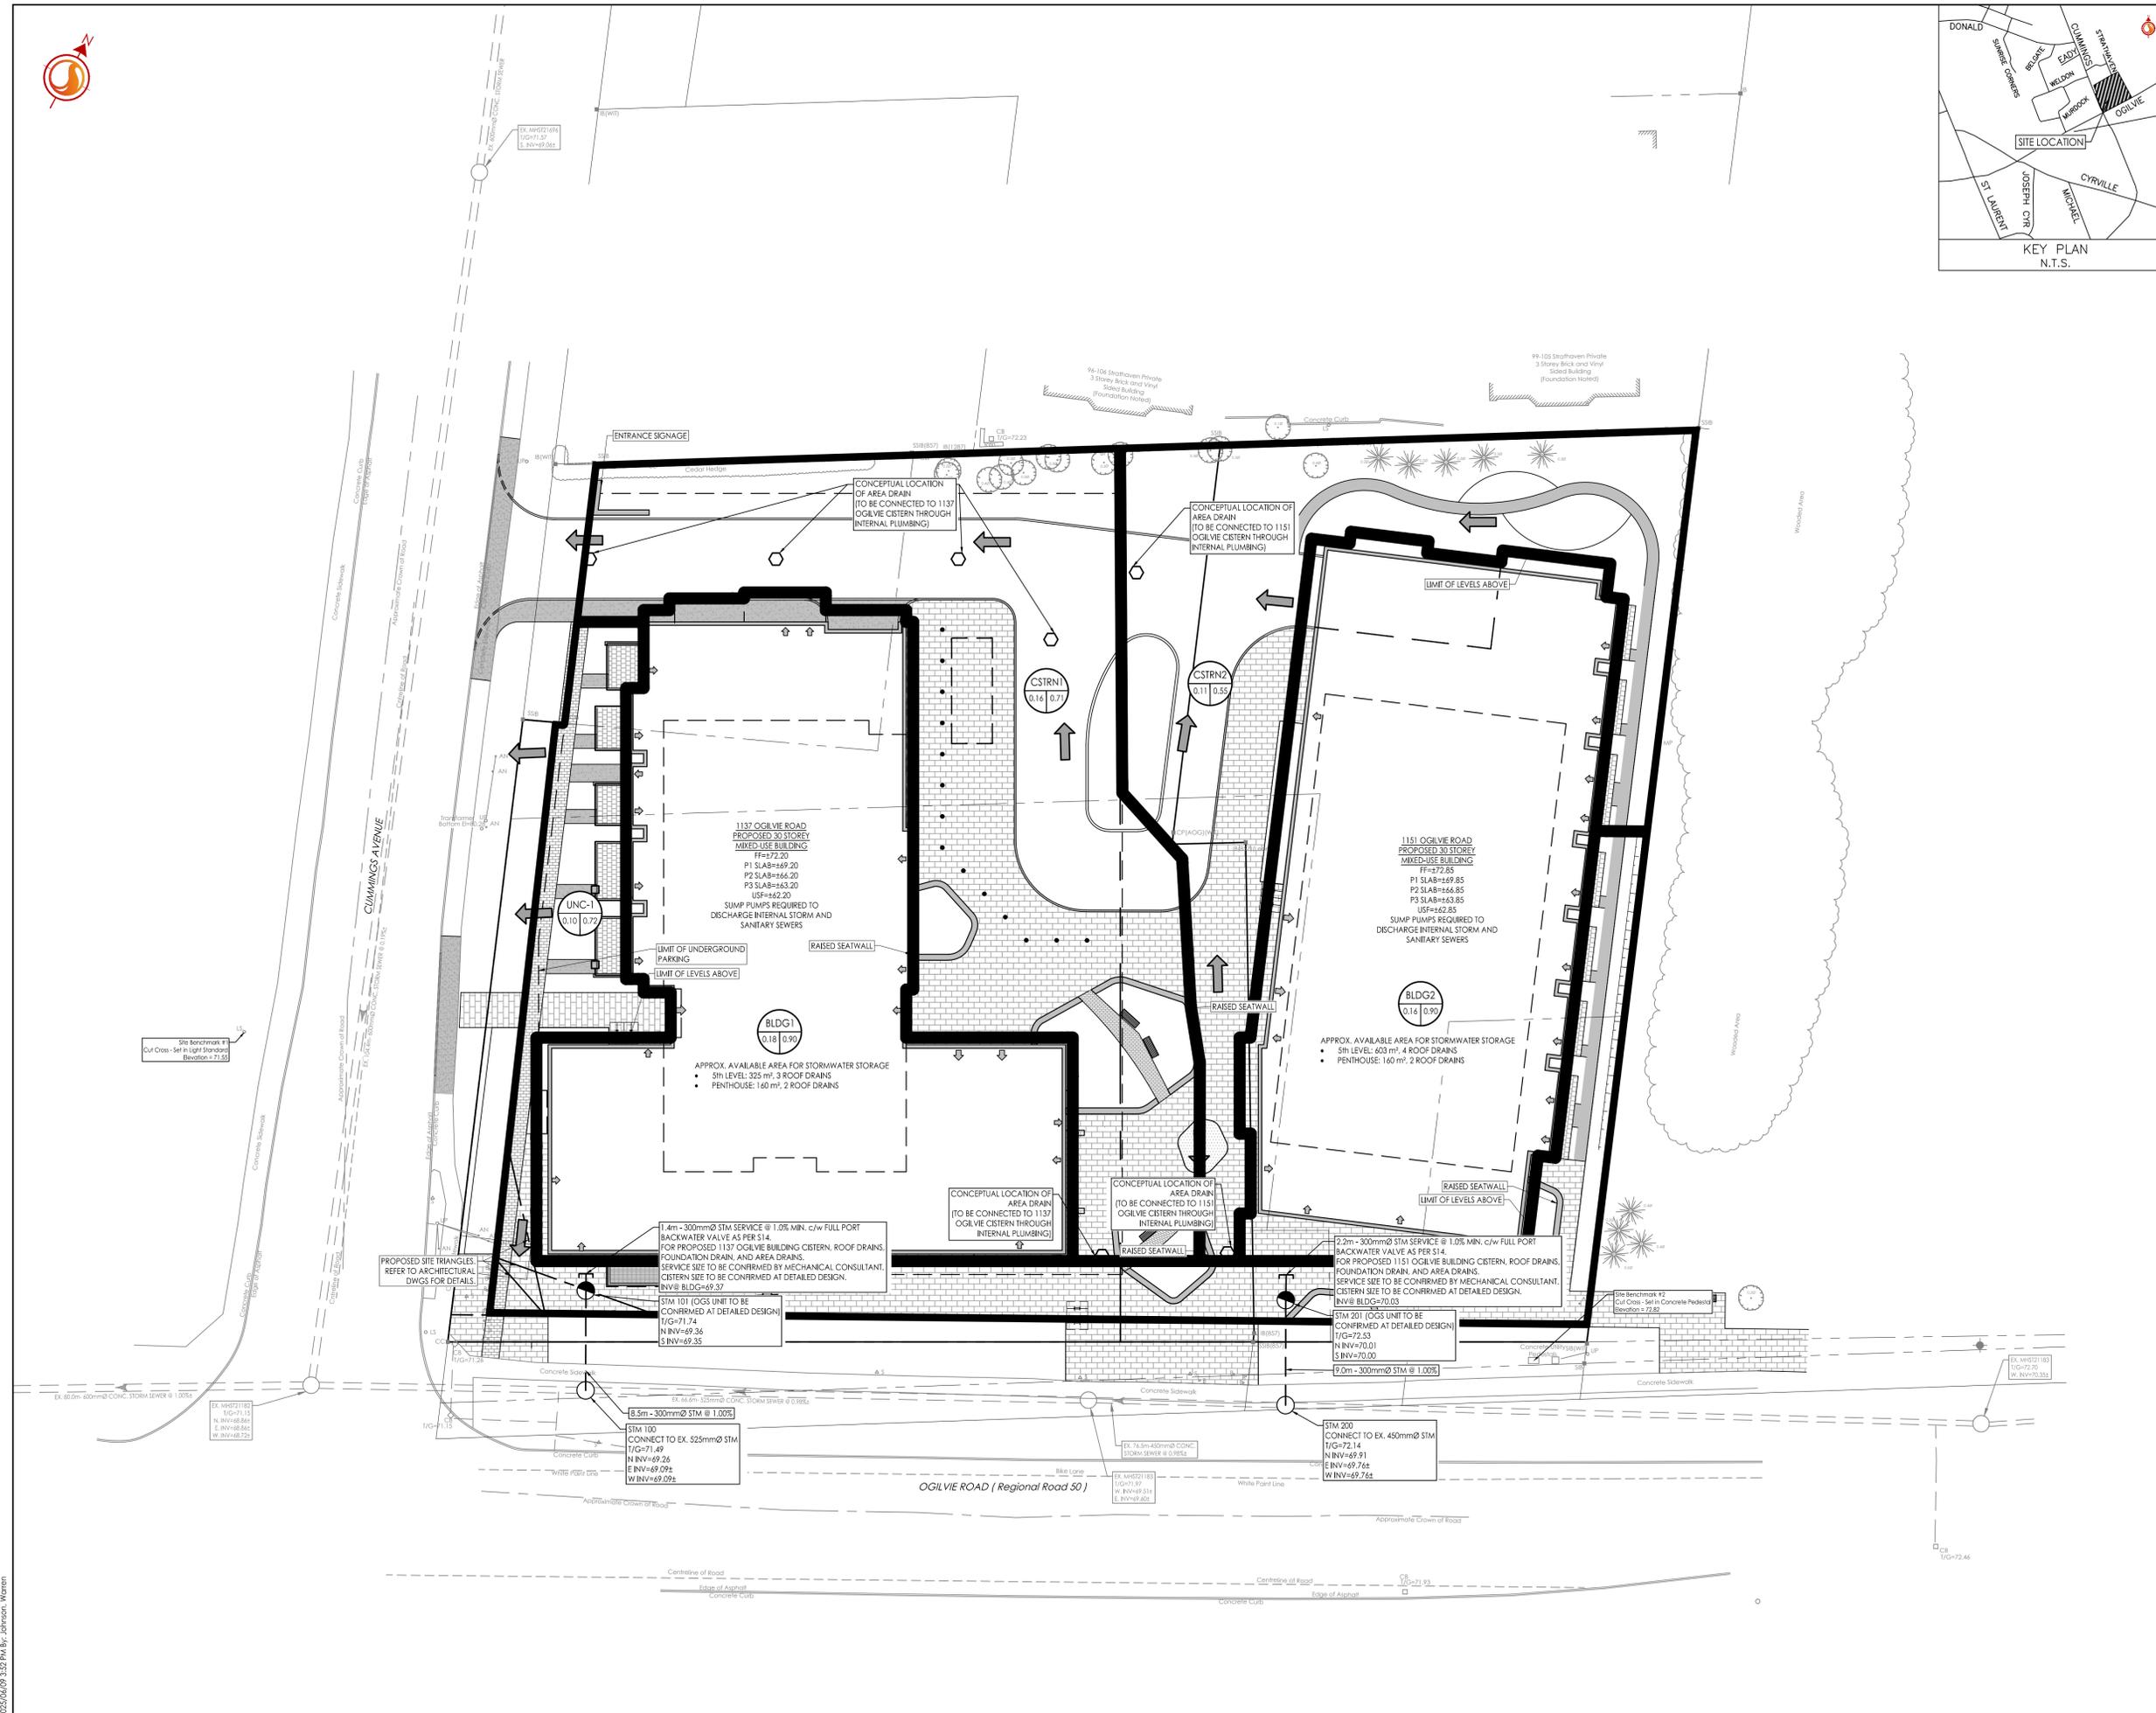

X:\Projects\160402095_Design\Drawings\160402095-D8.dwg
2025/01/29 10:52 AM by: J. Stantec