
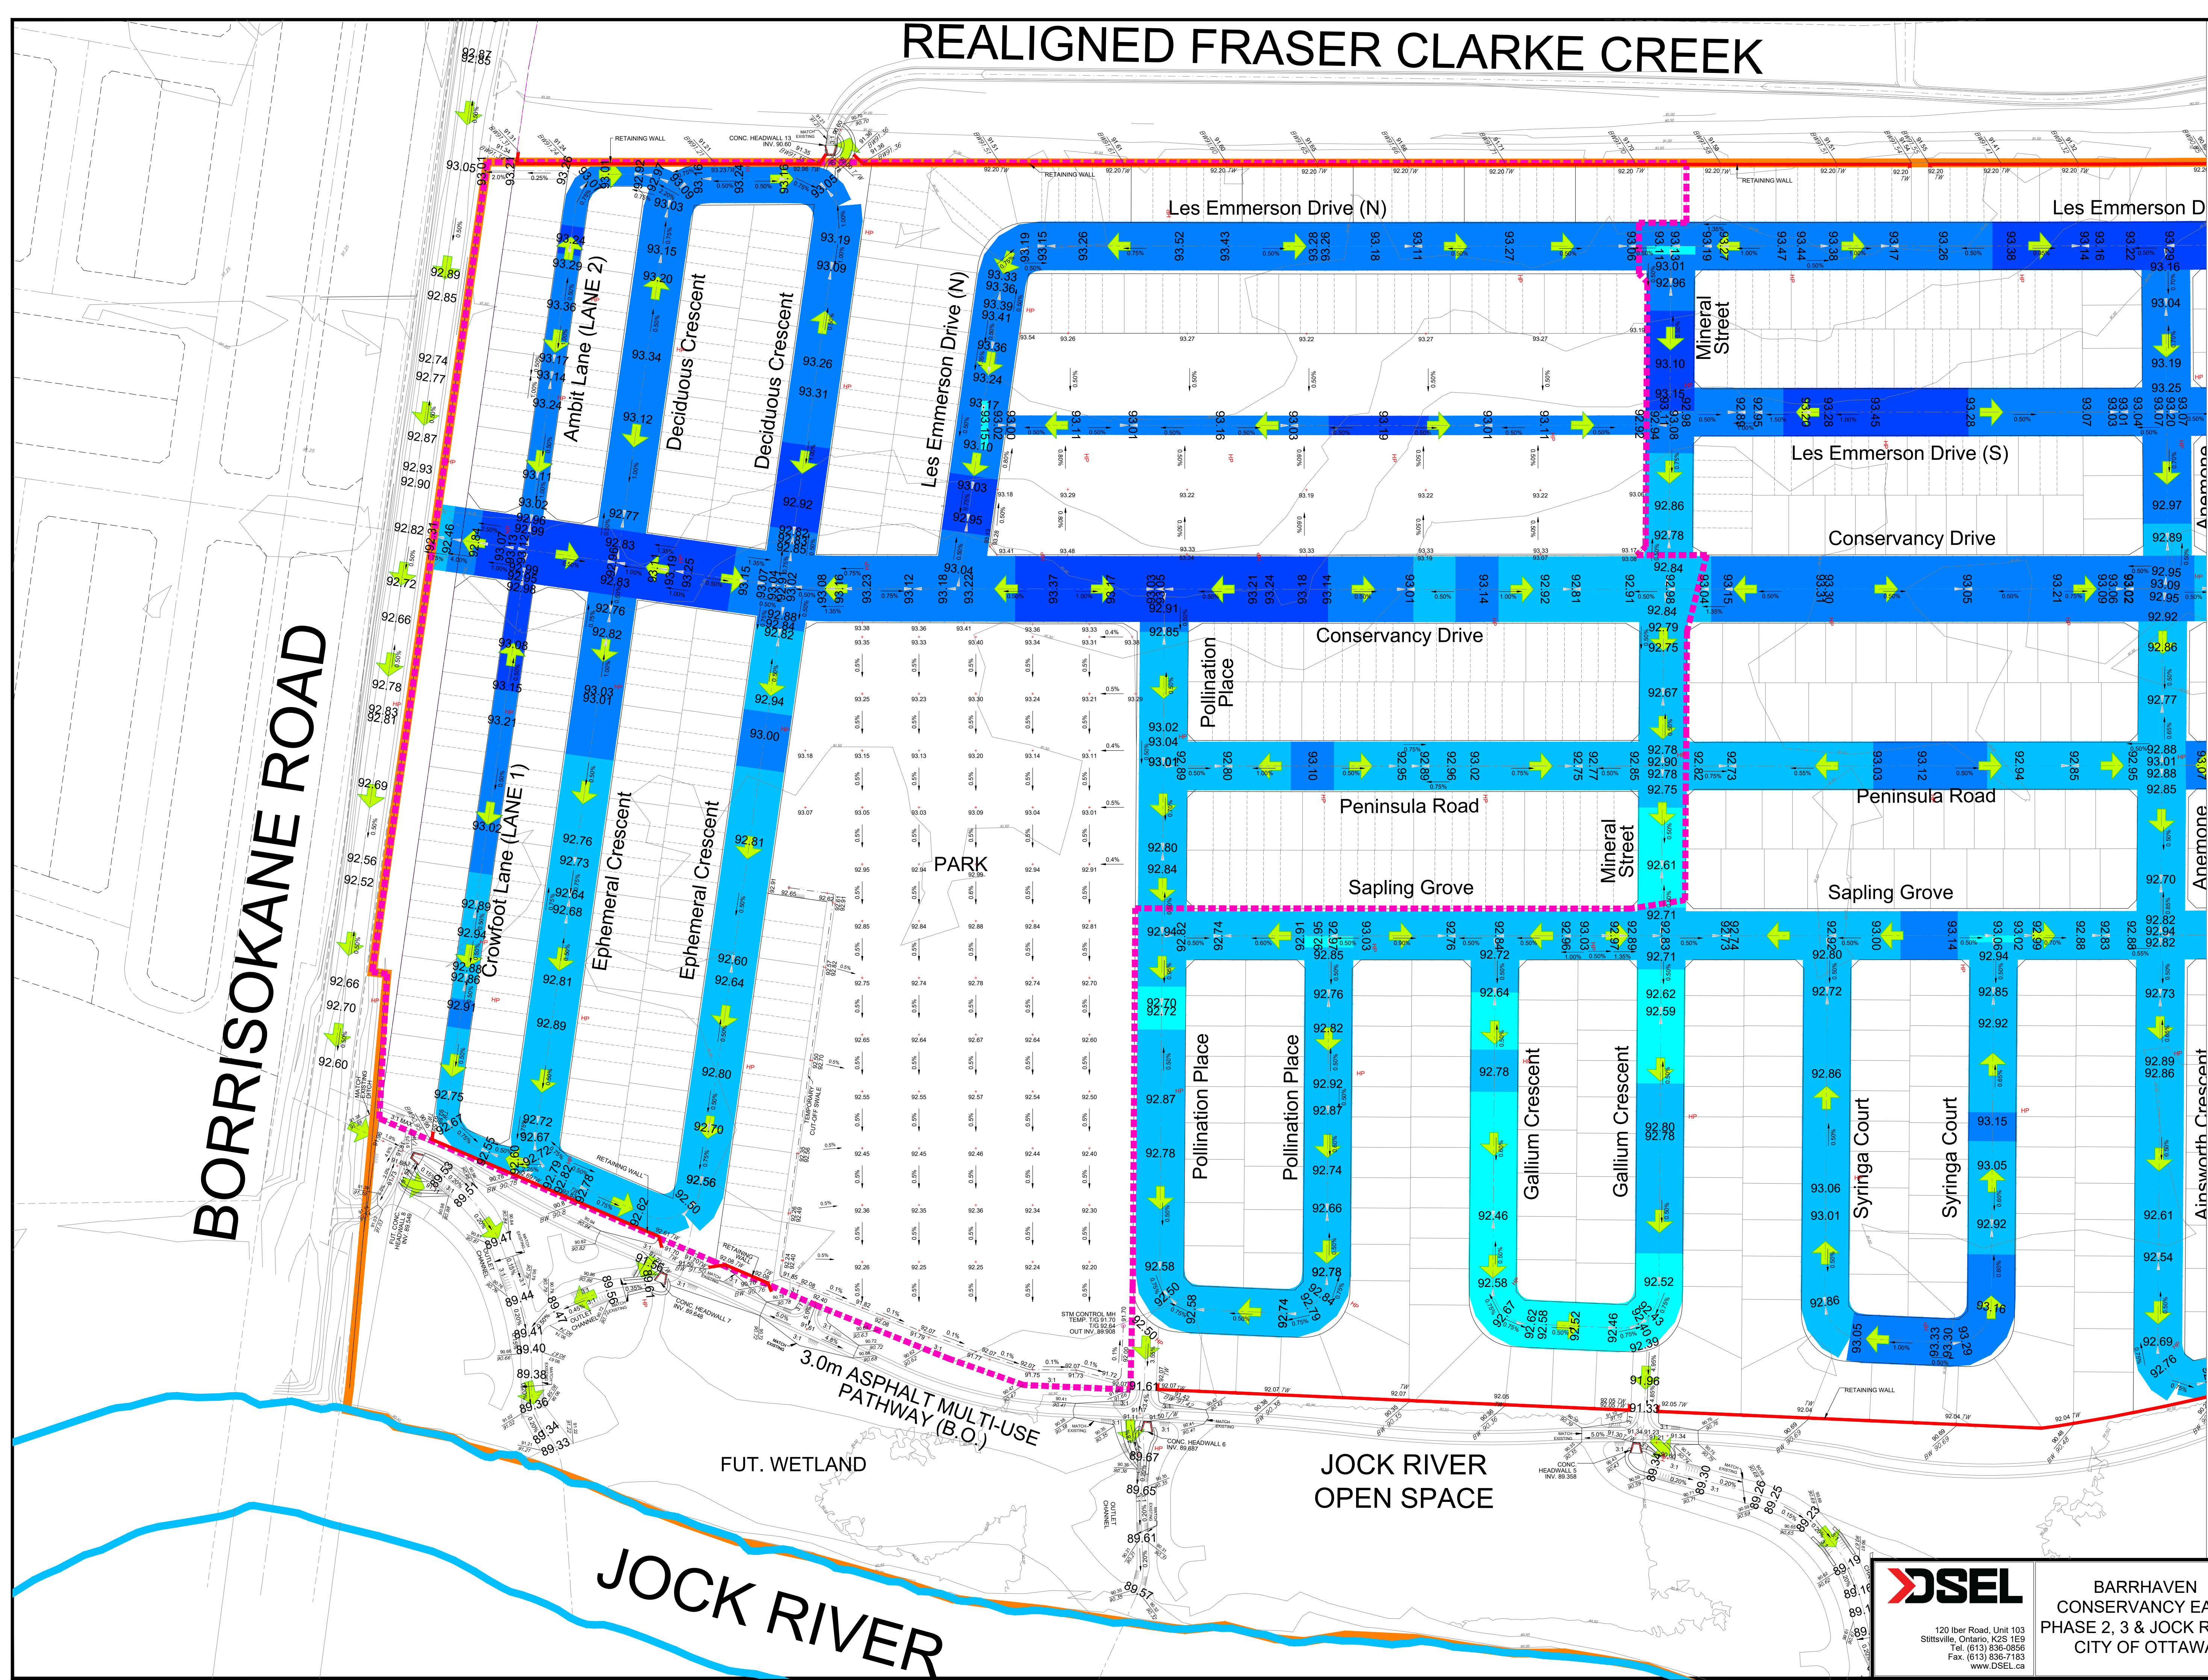


REALIGNED FRASER CLARKE CREEK

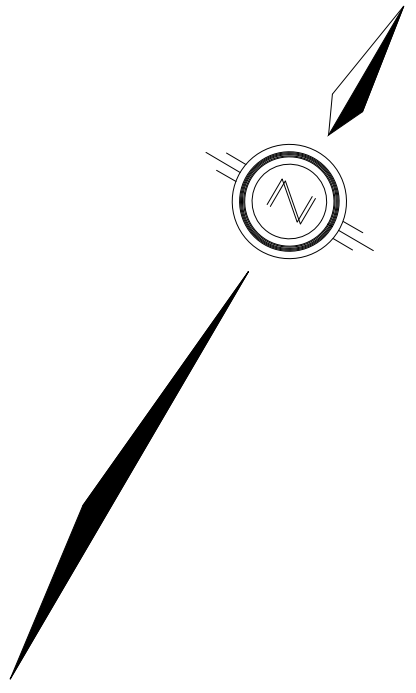

LEGEND

- SITE BOUNDARY
- AREA OF PROPOSED DRAFT PLAN UPDATES
- ➔ STORM OVERLAND FLOW ARROW
- 192.85 PROPOSED CENTERLINE ELEVATION
- 193.50 PROPOSED ELEVATION EXISTING ELEVATION
- 244.50 EXISTING CONTOUR ELEVATION

CUT-FILL DEPTH ALONG CENTER LINE:

| CUT DEPTH (m) | FILL DEPTH (m) |
|--|--|
| 0.00-0.50: | 0.00-0.50: |
| 0.50-1.00: | 0.50-1.00: |
| 1.00-1.50: | 1.00-1.50: |
| 1.50-2.00: | 1.50-2.00: |
| >2.00: | >2.00: |

120 Iber Road, Unit 103
Stittsville, Ontario, K2S 1E9
Tel: (613) 836-0936
Fax: (613) 836-7183
www.DSEL.ca

**BARRHAVEN EAST
CONSERVANCY EAST
PHASE 2, 3 & JOCK RIVER
CITY OF OTTAWA**

**CONCEPTUAL GRADING PLAN
PROPOSED DRAFT PLAN REVISION**

| | |
|------------------|----------------------|
| SCALE: 1:1000 | PROJECT No.: 20-1180 |
| DATE: APRIL 2024 | DRAWING: 8 |