
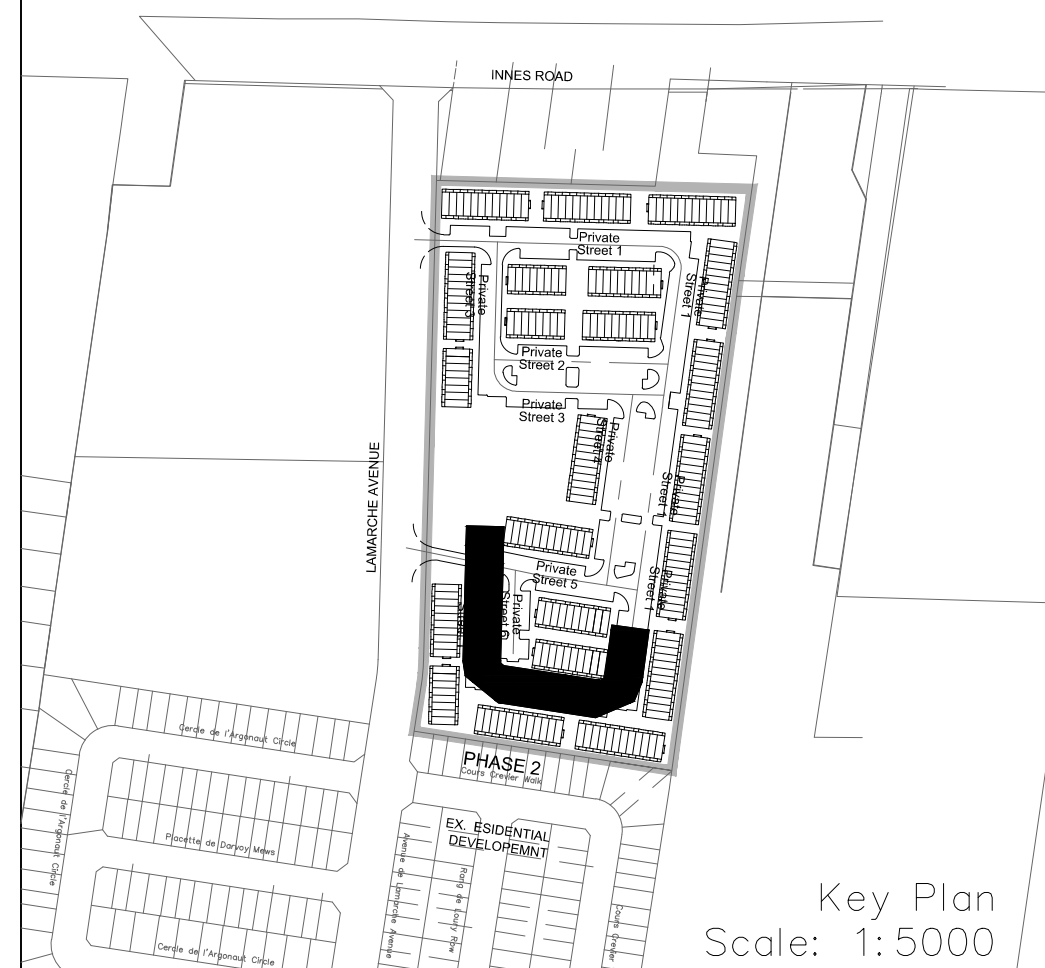


1. ANY DISTURBED AREA DURING CONSTRUCTION TO BE RESTORED TO ORIGINAL CONDITION OR BETTER TO THE SATISFACTION OF THE AUTHORITIES HAVING JURISDICTION CONTROLLING THE ABOVE LOCATIONS AND NEAR ELEVATIONS OF EX. UNDERGROUND SERVICES AND EX. UTILITIES PRIOR TO STARTING CONSTRUCTION.
2. ALL EXISTING TREES, SHRUBS ETC. WITHIN LOTTS, BLOCKS AND ROADS TO BE REMOVED, UNLESS OTHERWISE NOTED.
3. PERMISSION REQUIRED FOR WORK ON ADJACENT LANDS.
4. FORTY PERMANENT STUDS, 2.4m. DIA. COVER TO BE PROVIDED.
5. ANY DISTURBED MATERIAL EXPOSED BEING BUILT UP TO SUBGRADE LEVEL WITHIN A BUILDING FOOTPRINT TO BE SUB-EXCAVATED AND BACKFILLED AND RECOMPACTED TO MEET ALL CITY AND PER GEOTECHNICAL ENGINEERS RECOMMENDATION.
6. FOR CATERING DATA, REFER TO DWG. No. 2 FOR DETAILS.
7. ALL DWELLINGS TO BE PROVIDED WITH REDUCING VALVES UNLESS OTHERWISE NOTED.

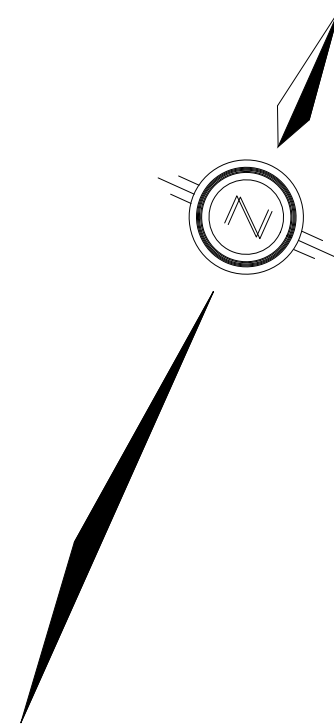

LEGEND

CROSS

40' BEND

LATERAL

HYDRANT, VALVE & VC

TEE

VALVE & VC

VALVE & VB

22.5' BEND

11.25' BEND

CAP

SANITARY MAINTENANCE HOLE

CAP

STREET CATCHBASIN & LEAD

CATCHBASIN & LEAD

CLOSED INLET & LEAD

SANITARY MAINTENANCE HOLE

CURB INLET CATCHBASIN & LEAD

CATCHBASIN MAINTENANCE HOLE

INTERCONNECTED CATCH BASIN & LEADS

CAP

CURB STOP SINGLE SURFACE DIRECTION (ST, SAN & WM)

TEE CATCH BASIN

PERFORATED PIPE FLOW CATCHBASIN

DITCH AND CULVERT

SE-07-2504 INFILTRATION TRENCH (TYP.), SEE DETAIL ON DRAWING 4.

HYDRO TRANSFORMER

RETAINING WALL (SEE NOTES ON DWG. AND STRUCTURAL DWGS FOR DETAILS)

BIKE RACK

EARTHEN (DWG. 3 FOR DETAILS)

STREET LIGHT STANDARD

CURB & DEPRESSURED CURB

ASPHALT SIDEWALK

CHANGING ROOM (1.5m OTHERWISE NOTED)

NOISE BARRIER (2.2m)

WOODEN POST

RAIL FENCE

CONSTRUCTION FENCE

POST AND RAIL FENCE

PHASING LIMITS

TEST PIT (BT)

TEST PIT (BT)

AUXILIARY HOSE (4H)

MONITORING WELL LOCATION

CONCEPTUAL WELL LOCATION

FINISHED FLOOR ELEVATION

UNDERSIDE OF FLOOR ELEVATION

NUMBER OF RISERS

REDUCING PRESSURE

REDUCING VALVES

REDUCING UNITS

SLAB ON GRADE

OVERLAND FLOW DIRECTION

EXTERNAL OVERLAND FLOW DIRECTION

EMERGENCY OVERLAND FLOW DIRECTION

TACTILE WALKING SURFACE INDICATOR (AS PER CITY OF OTTAWA STD. S60.01, S67.01, S67.2, S67.3)

PREVIOUS SURFACE

EXISTING SANITARY MAINTENANCE HOLE

EXISTING HOLE

GROUNDWATER LEVEL PER WATER GROUP DWG. P05306-10

AS PER GEOTECHNICAL REPORT

6

9000

10

15

1

TOPOGRAPHIC INFORMATION

TOPOGRAPHIC INFORMATION PROVIDED BY J.D. BARNES LIMITED
PROJECT No. 16-10-116-00. SURVEYS DATED NOVEMBER 30, 2017.
PROJECT No. 16-10-116-00_PH2. SURVEYS DATED SEPTEMBER 27, 2019
PROJECT No. 22-10-030-01. SURVEYS DATED JUNE 21, 2023.

SITE PLAN PROVIDED BY Q4 ARCHITECTS, DATED ON MARCH 20, 2025

ELEVATIONS ARE GEODETIC AND ARE DERIVED FROM SITE BENCHMARK NCC
CONTROL POINT 001196530229.

ELEVATION = 86.12 m

2	S.L.M	2025-04-02	DRAFT -- ISSUED FOR ZONING BY--LAW AMENDMENT
1	S.L.M	2024-08-30	1st SUBMISSION
No.	BY	DATE	DESCRIPTION

 CITY OF
OTTAWA

PROJECT No. 24-1403

CAIVAN
(ORLEAN
VILLAGE
LTD.

ORIFANS VILLAGE

PHASE 4



120 Iber Road, Unit 103
Stittsville, ON K2S 1E9
Tel. (613) 836-0856
Fax. (613) 836-7183
www.DSEI.ca

Private Street 1

© DSEI

STA. 0+350.000 TO STA. 0+537.327

DRAWN BY: C.P.B.	CHECKED BY: S.L.M.	8 OF
DESIGNED BY: C.P.B.	CHECKED BY: S.L.M.	
SCALE: 1:500	DATE: AUGUST 2024	