

**Q4 ARCHITECTS INC.**

4110 Yonge Street  
Suite 602, Toronto ON  
M2P 2B7

T. 416.322.6334  
F. 416.322.7294  
E. info@q4architects.com




The contractor / builder must verify all dimensions on the job and report any discrepancy to the designer before proceeding with the work. Drawings are NOT to be scaled. All drawings and specifications are instruments of service and the copyright property of the designer and must be returned upon request.

Q4 Architects Inc. retains the copyright in all drawings, plans, sketches, and all digital information. They may not be copied or used for any other projects or purposes or distributed without the written consent of Q4 Architects Inc.

Block elevations are to vary between blocks with the provided two options Option 1 and Option 2.



1 24 UNIT BLOCK - FRONT ELEVATION A  
1/8" = 1'-0"

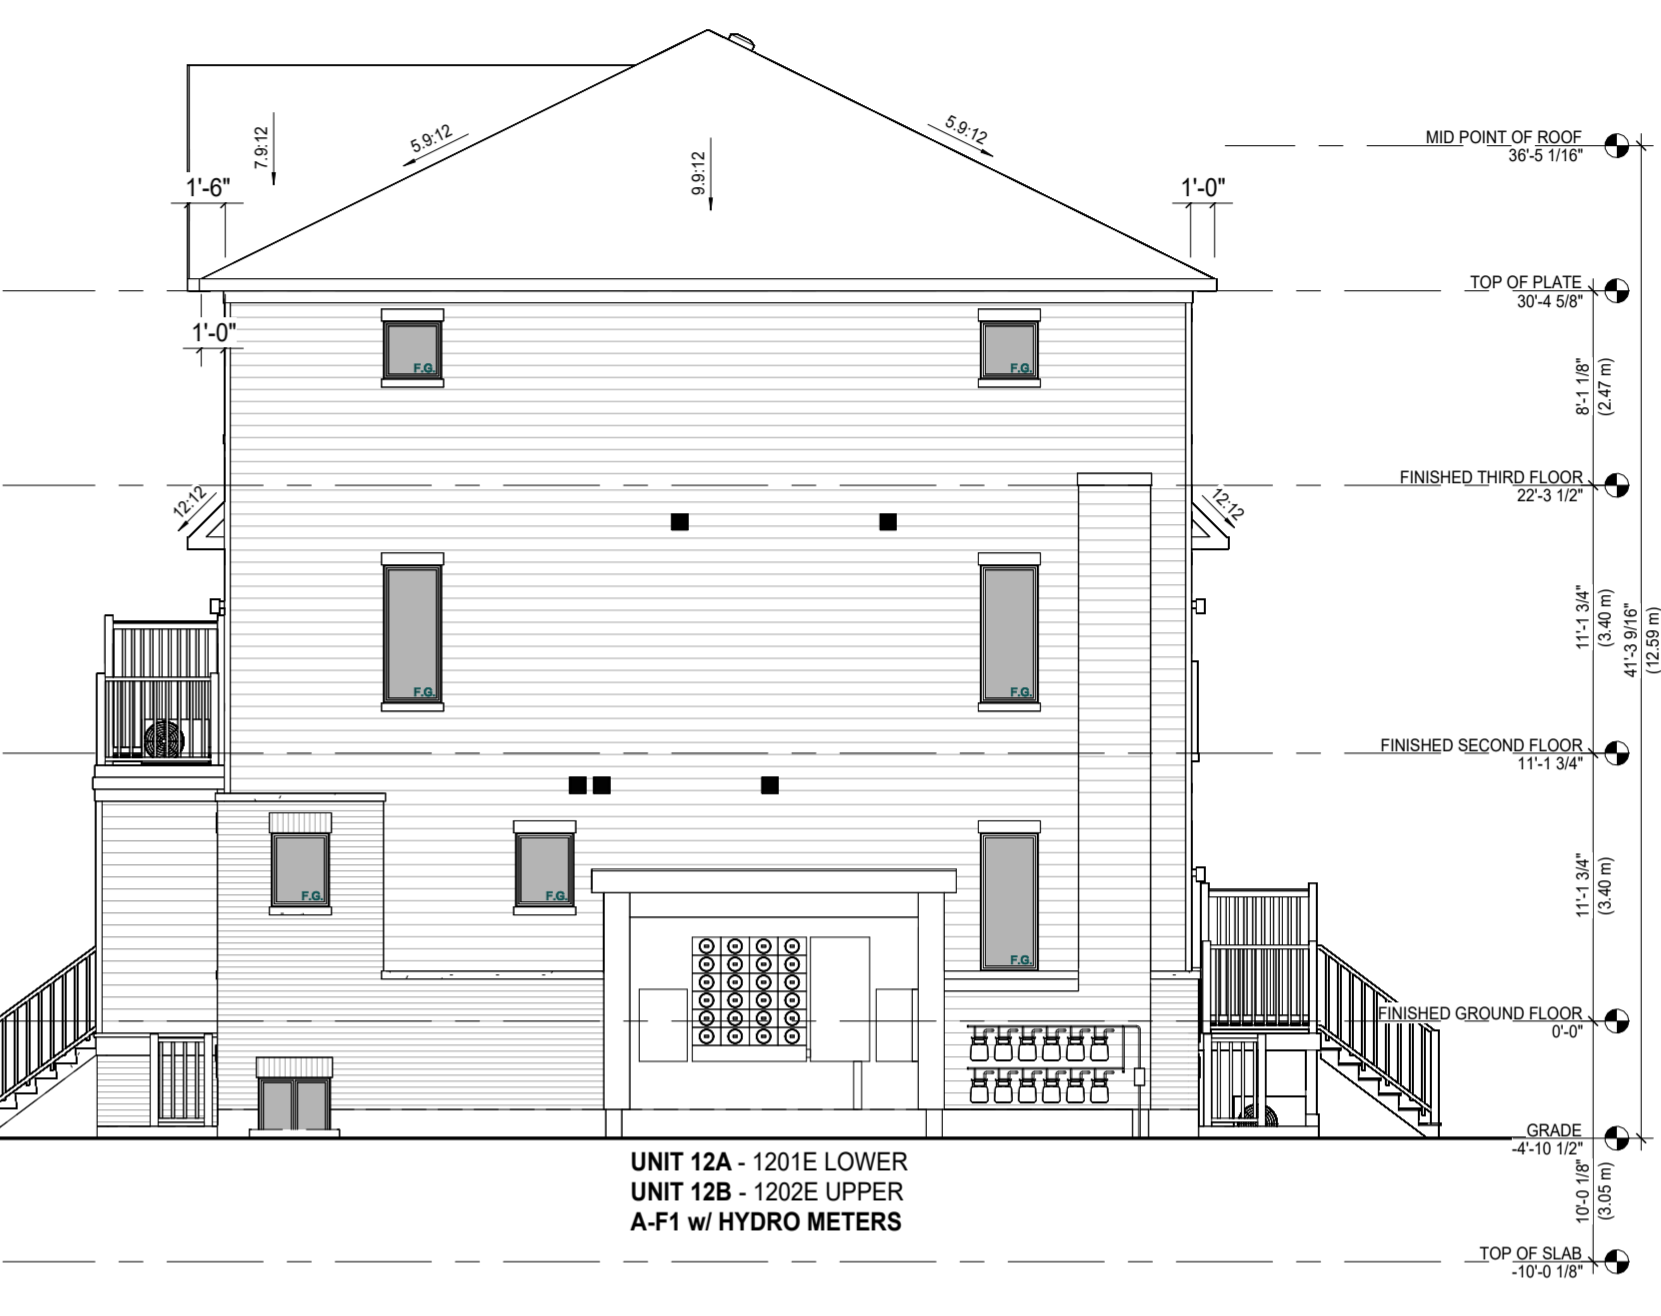

2 24 UNIT BLOCK - RIGHT ELEVATION A  
1/8" = 1'-0"



3 24 UNIT BLOCK - REAR ELEVATION A  
1/8" = 1'-0"



4 24 UNIT BLOCK - LEFT ELEVATION A  
1/8" = 1'-0"

5	ISSUE FOR SPA	2024.11.01	JM
4	ISSUED FOR TRUSS COORDINATION	2024.09.27	SDW
1	ISSUED FOR CLIENT REVIEW	2024.08.20	SDW

Issued / Revision Chart

## OAST Stacked Towns 24 UNIT BLOCK with Corner Unit

Block 147 & 148, Plan 4M1629; subject to an easement over part 69, Plan 4R-31939 as in OC2110357; subject to an easement over Part 69, Plan 4R-31939 as in OC2110401; City of Ottawa

245 & 275 Lamarche Avenue  
Ottawa, ON

**CAIVAN**  
CAIVAN (ORLEANS VILLAGE 2) LTD.

Project No. **24016**  
Scale **1/8" = 1'-0"**  
Drawn By **JM**  
Checked By **SW**

## ELEVATIONS