

SITE AREA	45,201.6318 m ² (4.52 ha)		
PARK AREA	3437.44 m ² (0.34 ha) (7.6%)		
PAVED AREA	47,639.23 m ² (32.36%)		
LANDSCAPED AREA	15,947.14 m ² (35.26%)		
TOTAL BUILDING COVERAGE	11,177.9 m ² (24.72%)		
TOTAL GROSS FLOOR AREA	42,090.17m ²		
DENSITY (UPH)	103.5 UPH		
ZONE CATEGORY	R4(Z)		
DWELLING BLOCK	DWELLING TYPE	GROSS FLOOR AREA (m²)	UNITS
BLOCKS 3-4-5-8-9-11-12- 13-19-20-21-22	24 UNITS STACKED DWELLING	572.75 m ² (per Block)	288
BLOCKS 1-6-7-14-15	20 UNITS STACKED DWELLING	477.91 m ² (per Block)	100
BLOCKS 2-10-16-17-18	16 UNITS STACKED DWELLING	383.07 m ² (per Block)	80
TOTAL			468

ZONE PROVISION - PLANNED UNIT DEVELOPMENT	REQUIRED	PROPOSED
162A(Z)	Min. Lot Area (m ²)	1400 m ²
162A(Z)	Min. Lot Width (m)	18 m
162A(Z)	Min. Front Yard Setback (m)	3
162A(Z)	Min. Interior Side Yard Setback (m)	6
162B.6	Min. Rear yard setback (m)	6
162A(Z)	Max Building Height (m)	15
161	Landscaped Area	30%
131.1	Min. Width of Private Way / Parking Aisle (m)	6
131.4a	Min. Setback for Any Wall of a Residential Building Within a Planned Unit Development	1.2
131.2	Min. setback for any wall of a residential use building to a private way	1.8
137	AMENITY AREA	
137.6	Total min. amenity area (4m ² per unit)	2808 m ²
137.6	Min. Communal Amenity Area m ² (Min. 50% area)	1404 m ²
58	PERMITTED PROJECTION INTO REQUIRED YARDS	
65.5.i	Fire escapes, Open Stairways, Stoop (m)	>0.6m to lot line
65.6.a(i)	Covered or Uncovered Balcony, Porch and Deck	2m no closer than 1.65 to a lot line

PARKING REQUIREMENTS	REQUIRED	PROPOSED
101 (Table R10)	Resident Parking - 1.2 spaces/unit	468
102 (Table column III)	Visitor Parking - 0.2 spaces/unit	95
106.1	Min. Perpendicular Parking Space Size (m)	2.4 x 5.2
106.2	Min. Length Parallel parking	6.7
107 (Table 107.d)	Min. Required Aisle Width	6.0
BARRIER FREE PARKING		
Traffic and Parking Bylaw Section 111	Min. Barrier Free Parking **	4
111	BICYCLE STORAGE	
111.b	Min. bicycle parking space dimension, horizontal (m)	Width: 0.6m Length: 1.8m
111A(b)	Min. Bicycle parking space access aisle Width (m)	1.5
111.11	Min. Bicycle Parking 0.5 spaces/unit	234
110(a)(b)	LANDSCAPE AREA SURROUNDING PARKING LOT	
110.a	Abutting a Street (m)	3
110.b	Not Abutting a street (m)	>25m
110.1.b	Min. % of parking lot landscape	15%
110	REFUSE COLLECTION AREAS	
110.3b	Min. Waste collection setback to lot line	>29m
110.3.c/d	Opaque Screen Min. Height (m)	2


GARBAGE:
REQUESTED BY ZONING: PH XX
GARBAGE: 0.231 CUBIC YARD / UNIT
RECYCLING: 0.062 CUBIC YARD / UNIT
+ 0.062 CUBIC YARD / UNIT
ORGANIC: 240L PER 30 UNITS

0.231 X 468 = 108.108 CUBIC YARD (17 BINS)
0.018 X 468 = 8.42 CUBIC YARDS (2 BIN)
0.062 X 468 = 29.01 CUBIC YARDS (5 BINS)
240 L X 9.36 = 2246.4 L (1 BIN)

**Per the 2014 Guide to the Integrated Accessibility Standards Regulation - Design of Public Spaces Standard, 4% of parking spaces provided for public use must be accessible. 4 of the provided 95 visitor spaces have been designed to be barrier free, two Type A and two Type B sites.
***Section 110(3)(c) where an in-ground refuse container is provided, the screening requirement of Section (3)(i) above may be achieved with soft landscaping (Bylaw 2020-299)

- SITE PLAN NOTES
- DO NOT SCALE DRAWINGS FOR PRINT.
 - THIS DRAWING IS THE EXCLUSIVE PROPERTY OF Q4 ARCHITECTS AND CAIVAN. COPYRIGHT RESERVED.
 - WALKWAYS AND CURBS TO BE TIED INTO PUBLIC ROW WHERE APPLICABLE.
 - REFERENCE CITY OF OTTAWA T.W.S.I. DETAIL SC7.3

SCALE 1:500

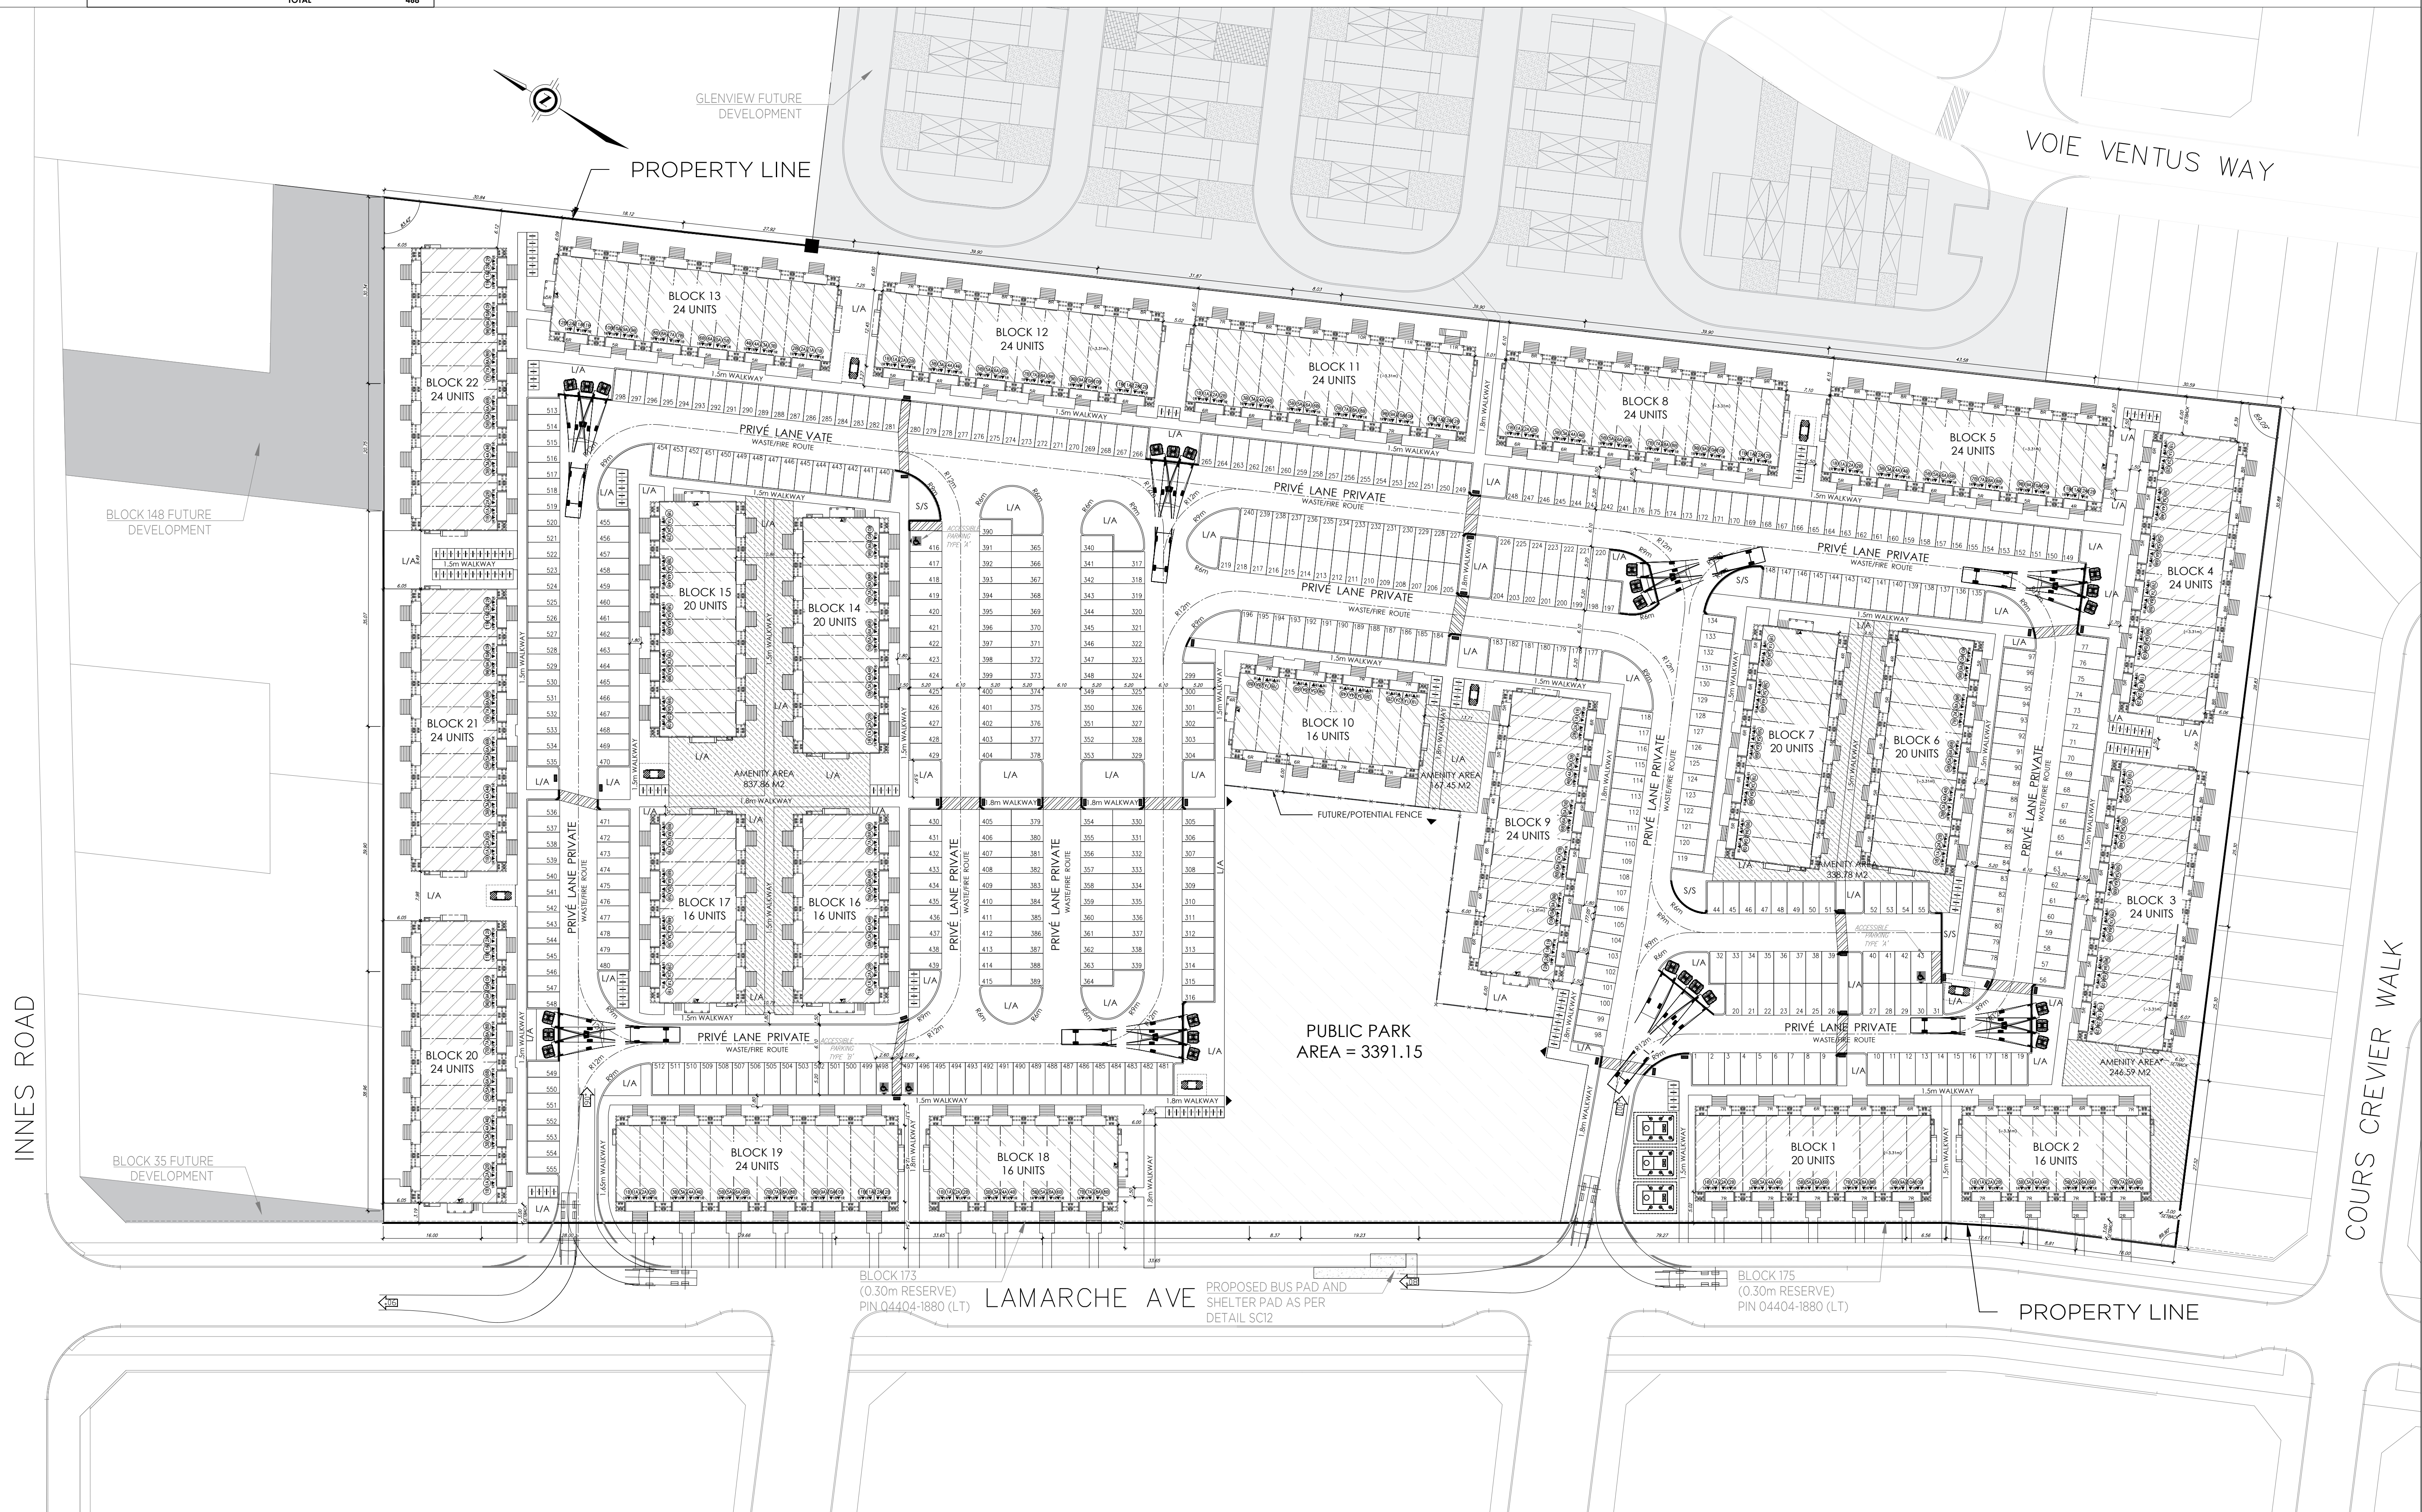

Q4 ARCHITECTS INC.

4110 YONGE STREET
Suite 602, Toronto ON
M2P 2B7

T. 416.322.6334
F. 416.322.7294
E. info@q4architects.com

The contractor / builder must verify all dimensions on the job and report any discrepancy to the designer before proceeding with the work.

Drawings are NOT to be scaled. All drawings and specifications are instruments of service and the copyright property of the designer and must be returned upon request.

Q4 Architects Inc. retains the copyright in all drawings, plans, sketches, and all digital information. They may not be copied or used for any other projects or purposes or distributed without the written consent of Q4 Architects Inc.

LEGEND

- STACKED TOWNS
- ENTRANCE
- BALCONY
- PORCH
- PROJECTION (STAIRS)
- PAVERS
- SODDING
- LIGHT DUTY ASPHALT PAVING
- CROSSWALK
- CURBS (0.2m)
- DEPRESSED CURBS
- TACTILE WALKING SURFACE INDICATOR
- BLOCK BOUNDARY
- WASTE ENCLOSURE FENCE
- WOOD PRIVACY FENCE
- NO PARKING
- BARRIER FREE PARKING
- BARRIER FREE PARKING SIGNAGE
- VISITOR PARKING
- BIKE RACKS
- EARTH BIN (6.5 yd³)
- HYDRO TRANSFORMER
- LIGHT POLE
- LANDSCAPED AREA
- SNOW STORAGE AREA
- MEDIUM DECIDUOUS TREE*
- SMALL DECIDUOUS TREE*
- CONIFEROUS SHRUB*
- GRASSES/PERENNIALS*

DIMENSIONS FROM J.D. BARNES \MP\PLAN NUMBER 4M-1429 DATED 11/07/2023

*TREES AND SHRUB LOCATIONS TO BE CONFIRMED ON LANDSCAPE PLAN

15	SPI - CITY SUBMISSION FEEDBACK UPDATE	2025.03.24 CT/JM
14	SPI - CITY COMMENTS DEEMED INCOMPLETE	2024.10.29 CT/JM
13	SPI - LRL COMMENTS	2024.10.01 CT/JM
12	SPI PLANNERS COMMENTS	2024.08.14 CT/JM
11	SPI - PRE-CONSULT COMMENTS	2024.08.14 CT/JM
10	SPI - TREE ZONES COMMENTS UPDATE	2024.08.04 CT/JM
9	SPI - CITY COMMENTS UPDATE	2024.07.17 CT/JM
8	SPI W/ PHASES AND LRL COMMENTS	2024.06.27 CT/JM
7	FIRE ROUTE, Q4A SK 5b	2024.06.24 CT/JM
6	Q4A SK 5a	2024.06.18 CT/JM
5	Q4A SK 4A	2024.06.06 CT/JM
4	Q4A SK 4	2024.05.30 CT/JM
3	Q4A SK 3	2024.05.28 CT/JM
2	Q4A SK 2	2024.05.27 CT/JM
1	Q4A SK 1	2024.05.22 CT/JM

Issued / Revision Chart

Project Title
ORLEANS VILLAGE STACKED TOWNS
245 & 275 Lamarche
Location Avenue, OTTAWA, ON.

Dev. Number: D02-02-24-0049

PIN 04404-1854 (LT), 04404-1880 (LT),
04404-1882 (LT) and Part of PIN
04404-1855 (LT), being Blocks 147,
173, 175 and Part of Block 148,
Registered Plan 4M-1629

Legal Name: CITY OF OTTAWA

Client
CAIVAN

Project No.

Scale

Drawn By

Checked By

CT

CT

OVERALL SITE PLAN

SP1