

NOT FOR CONSTRUCTION

B	240920	Issued for ZDLA
A	240731	Issued for SPC
no.	date	revision

IT IS THE RESPONSIBILITY OF THE APPROPRIATE CONTRACTOR TO CHECK AND VERIFY ALL DIMENSIONS ON SITE AND REPORT ALL ERRORS AND/OR OMISSIONS TO THE ARCHITECT.

ALL CONTRACTORS MUST COMPLY WITH ALL PERTINENT CODES AND BY-LAWS.

DO NOT SCALE DRAWINGS.
 COPYRIGHT RESERVED.

Hobin Architecture Incorporated
 63 Pamela Street
 Ottawa, Ontario
 Canada K1S 3K7
 T: 613-238-7200
 F: 613-235-2025
 E: mail@hobinarc.com
 hobinarc.com


PROJECT
1950 SCOTT STREET

DRAWING TITLE
LEVEL P2 - PARKING

DRAWN	DATE	SCALE
PB	06/01/2024	1:100

PROJECT	2128
DRAWING NO.	SPA -

SPA - A2.00
 REVISION NO.

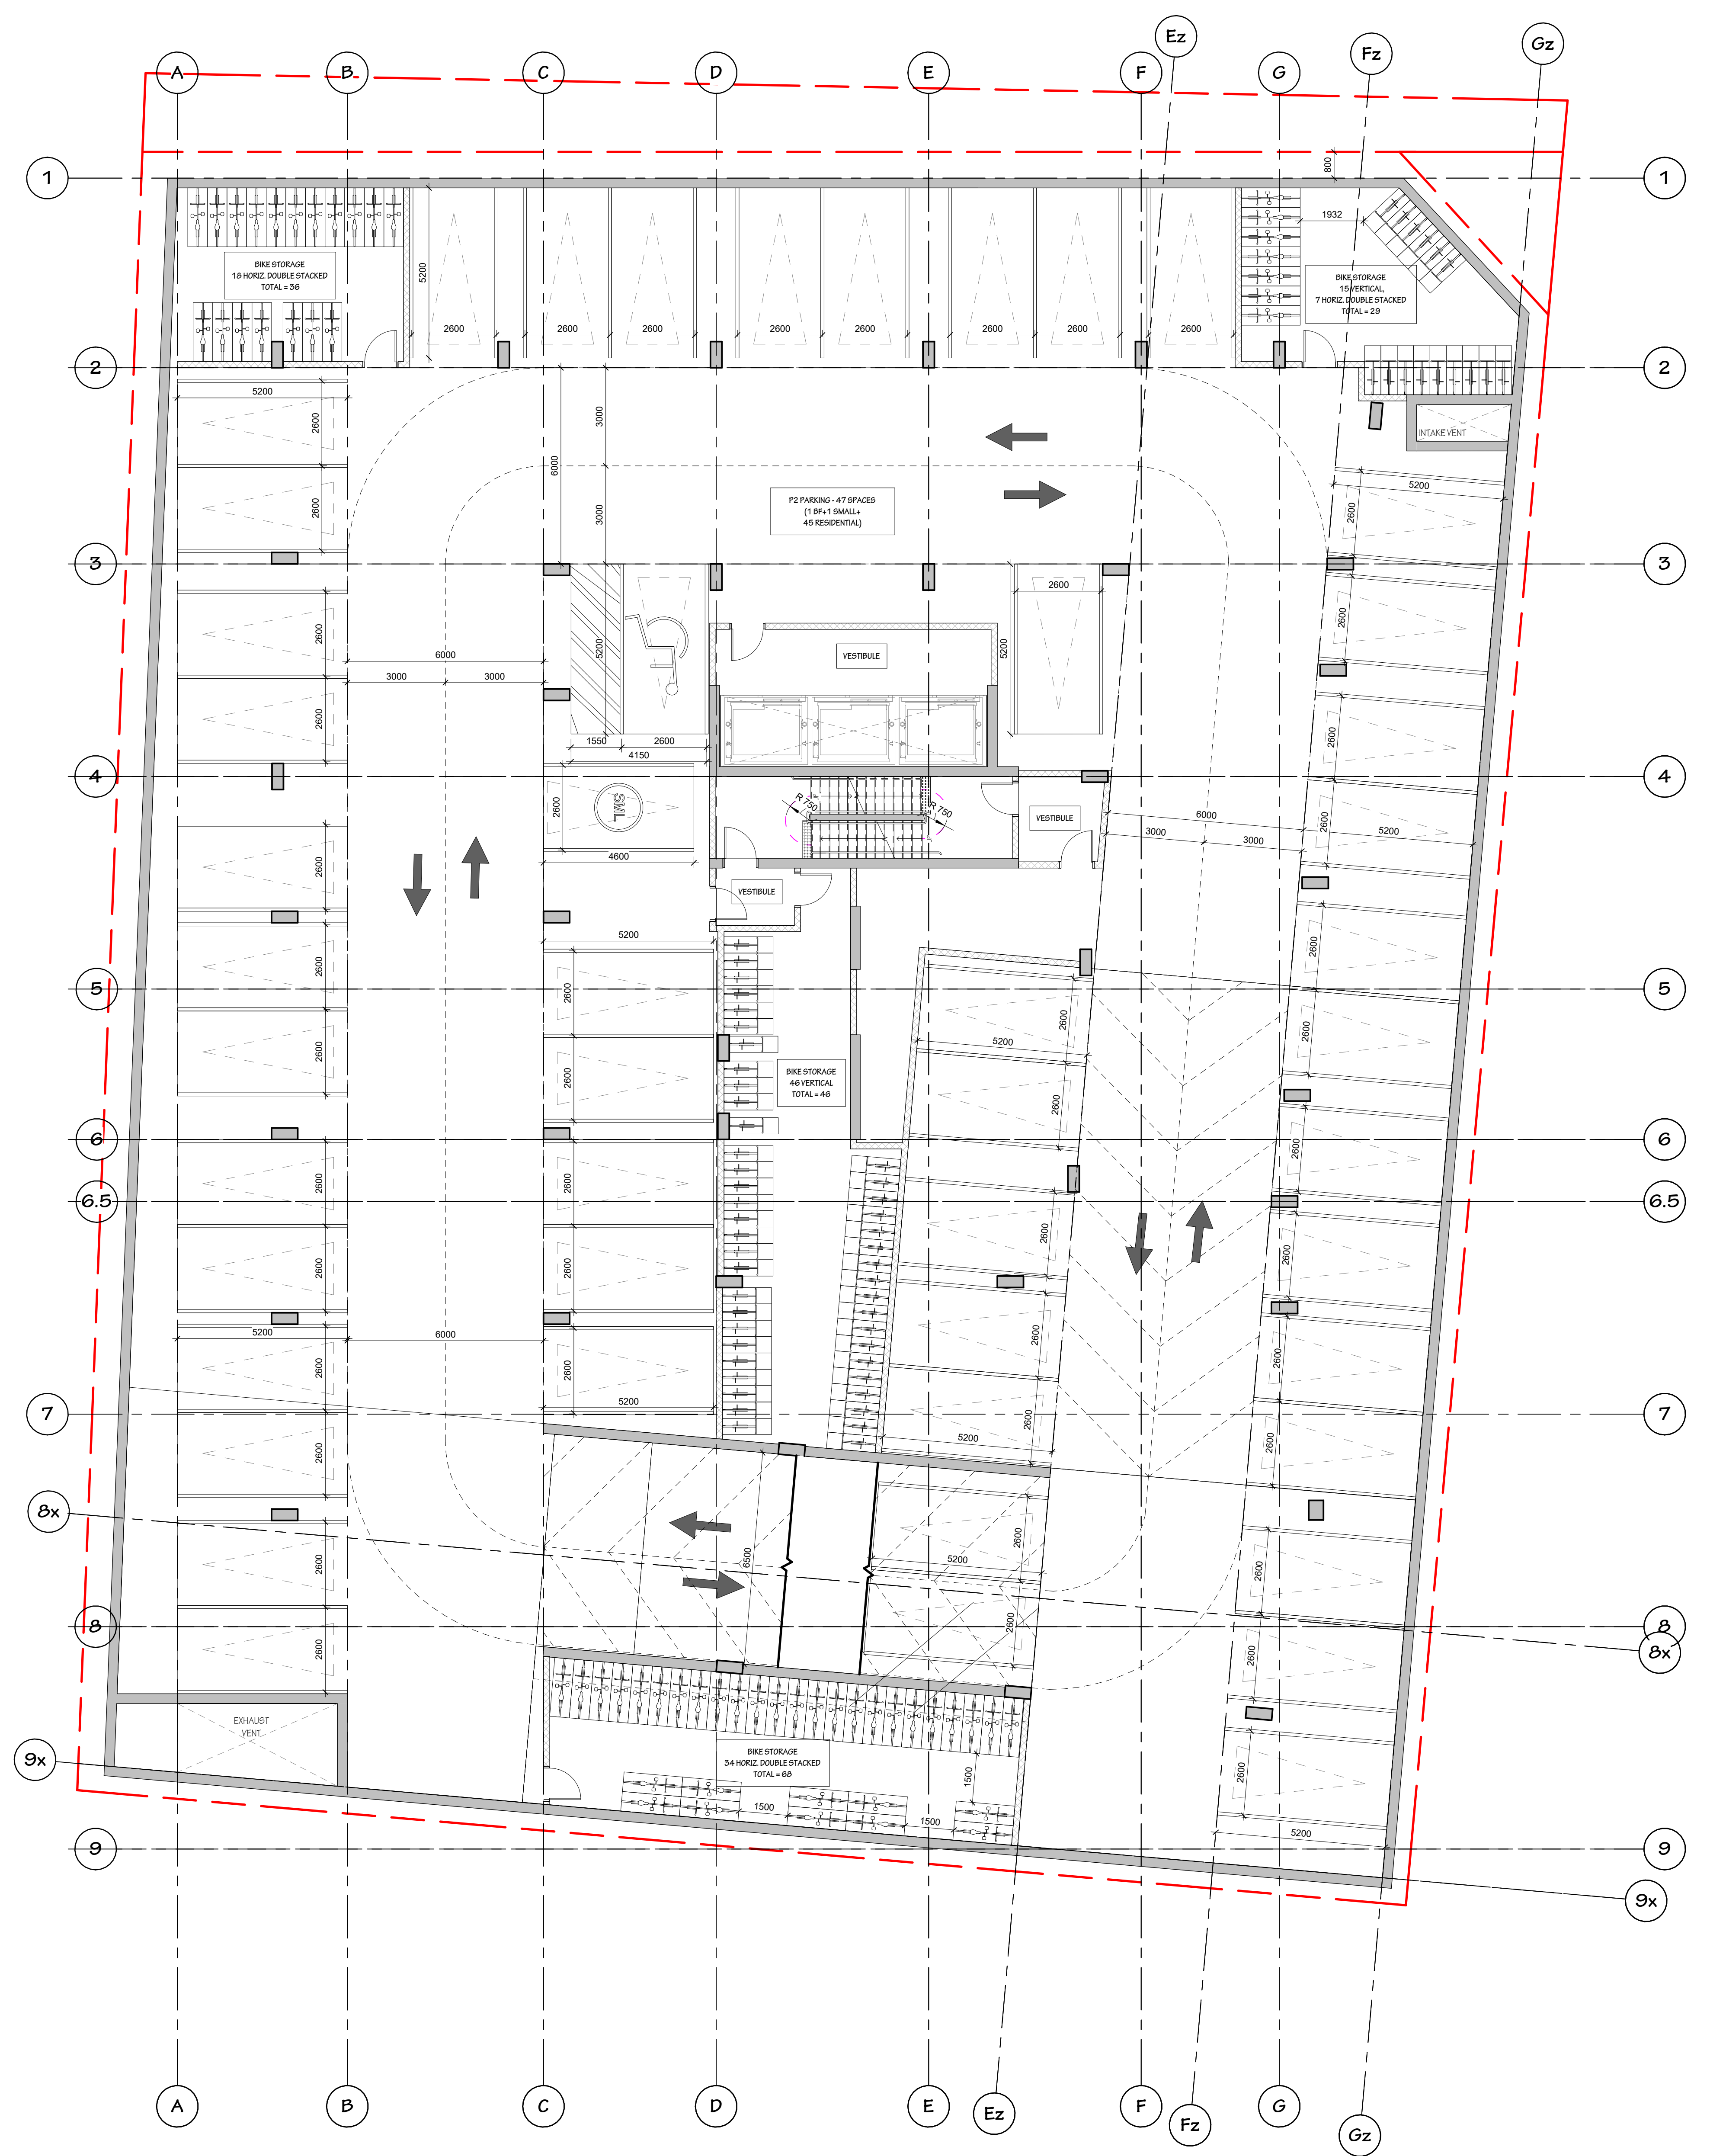

1 00.0-PARKING LEVEL P2 - SPA
 SPA - A2.00 SCALE: 1:100

NOT FOR CONSTRUCTION

B	240920	Issued for ZDLA
A	240731	Issued for SPC
no.	date	revision

IT IS THE RESPONSIBILITY OF THE APPROPRIATE CONTRACTOR TO CHECK AND VERIFY ALL DIMENSIONS ON SITE AND REPORT ALL ERRORS AND/OR OMISSIONS TO THE ARCHITECT.

ALL CONTRACTORS MUST COMPLY WITH ALL PERTINENT CODES AND BY-LAWS.

DO NOT SCALE DRAWINGS.

COPYRIGHT RESERVED.


Hobin Architecture Incorporated
 63 Pamela Street
 Ottawa, Ontario
 Canada K1S 3K7
 T: 613-226-7200
 F: 613-226-2025
 E: info@hobinarc.com
 hobinarc.com

PROJECT
 1950 SCOTT STREET

DRAWING TITLE
 LEVEL P1 - PARKING

DRAWN PB	DATE 07/31/2024	SCALE 1:100
PROJECT 2128		DRAWING NO. SPA - A2.01
		REVISION NO. 3049

1950 SCOTT STREET
 #18182

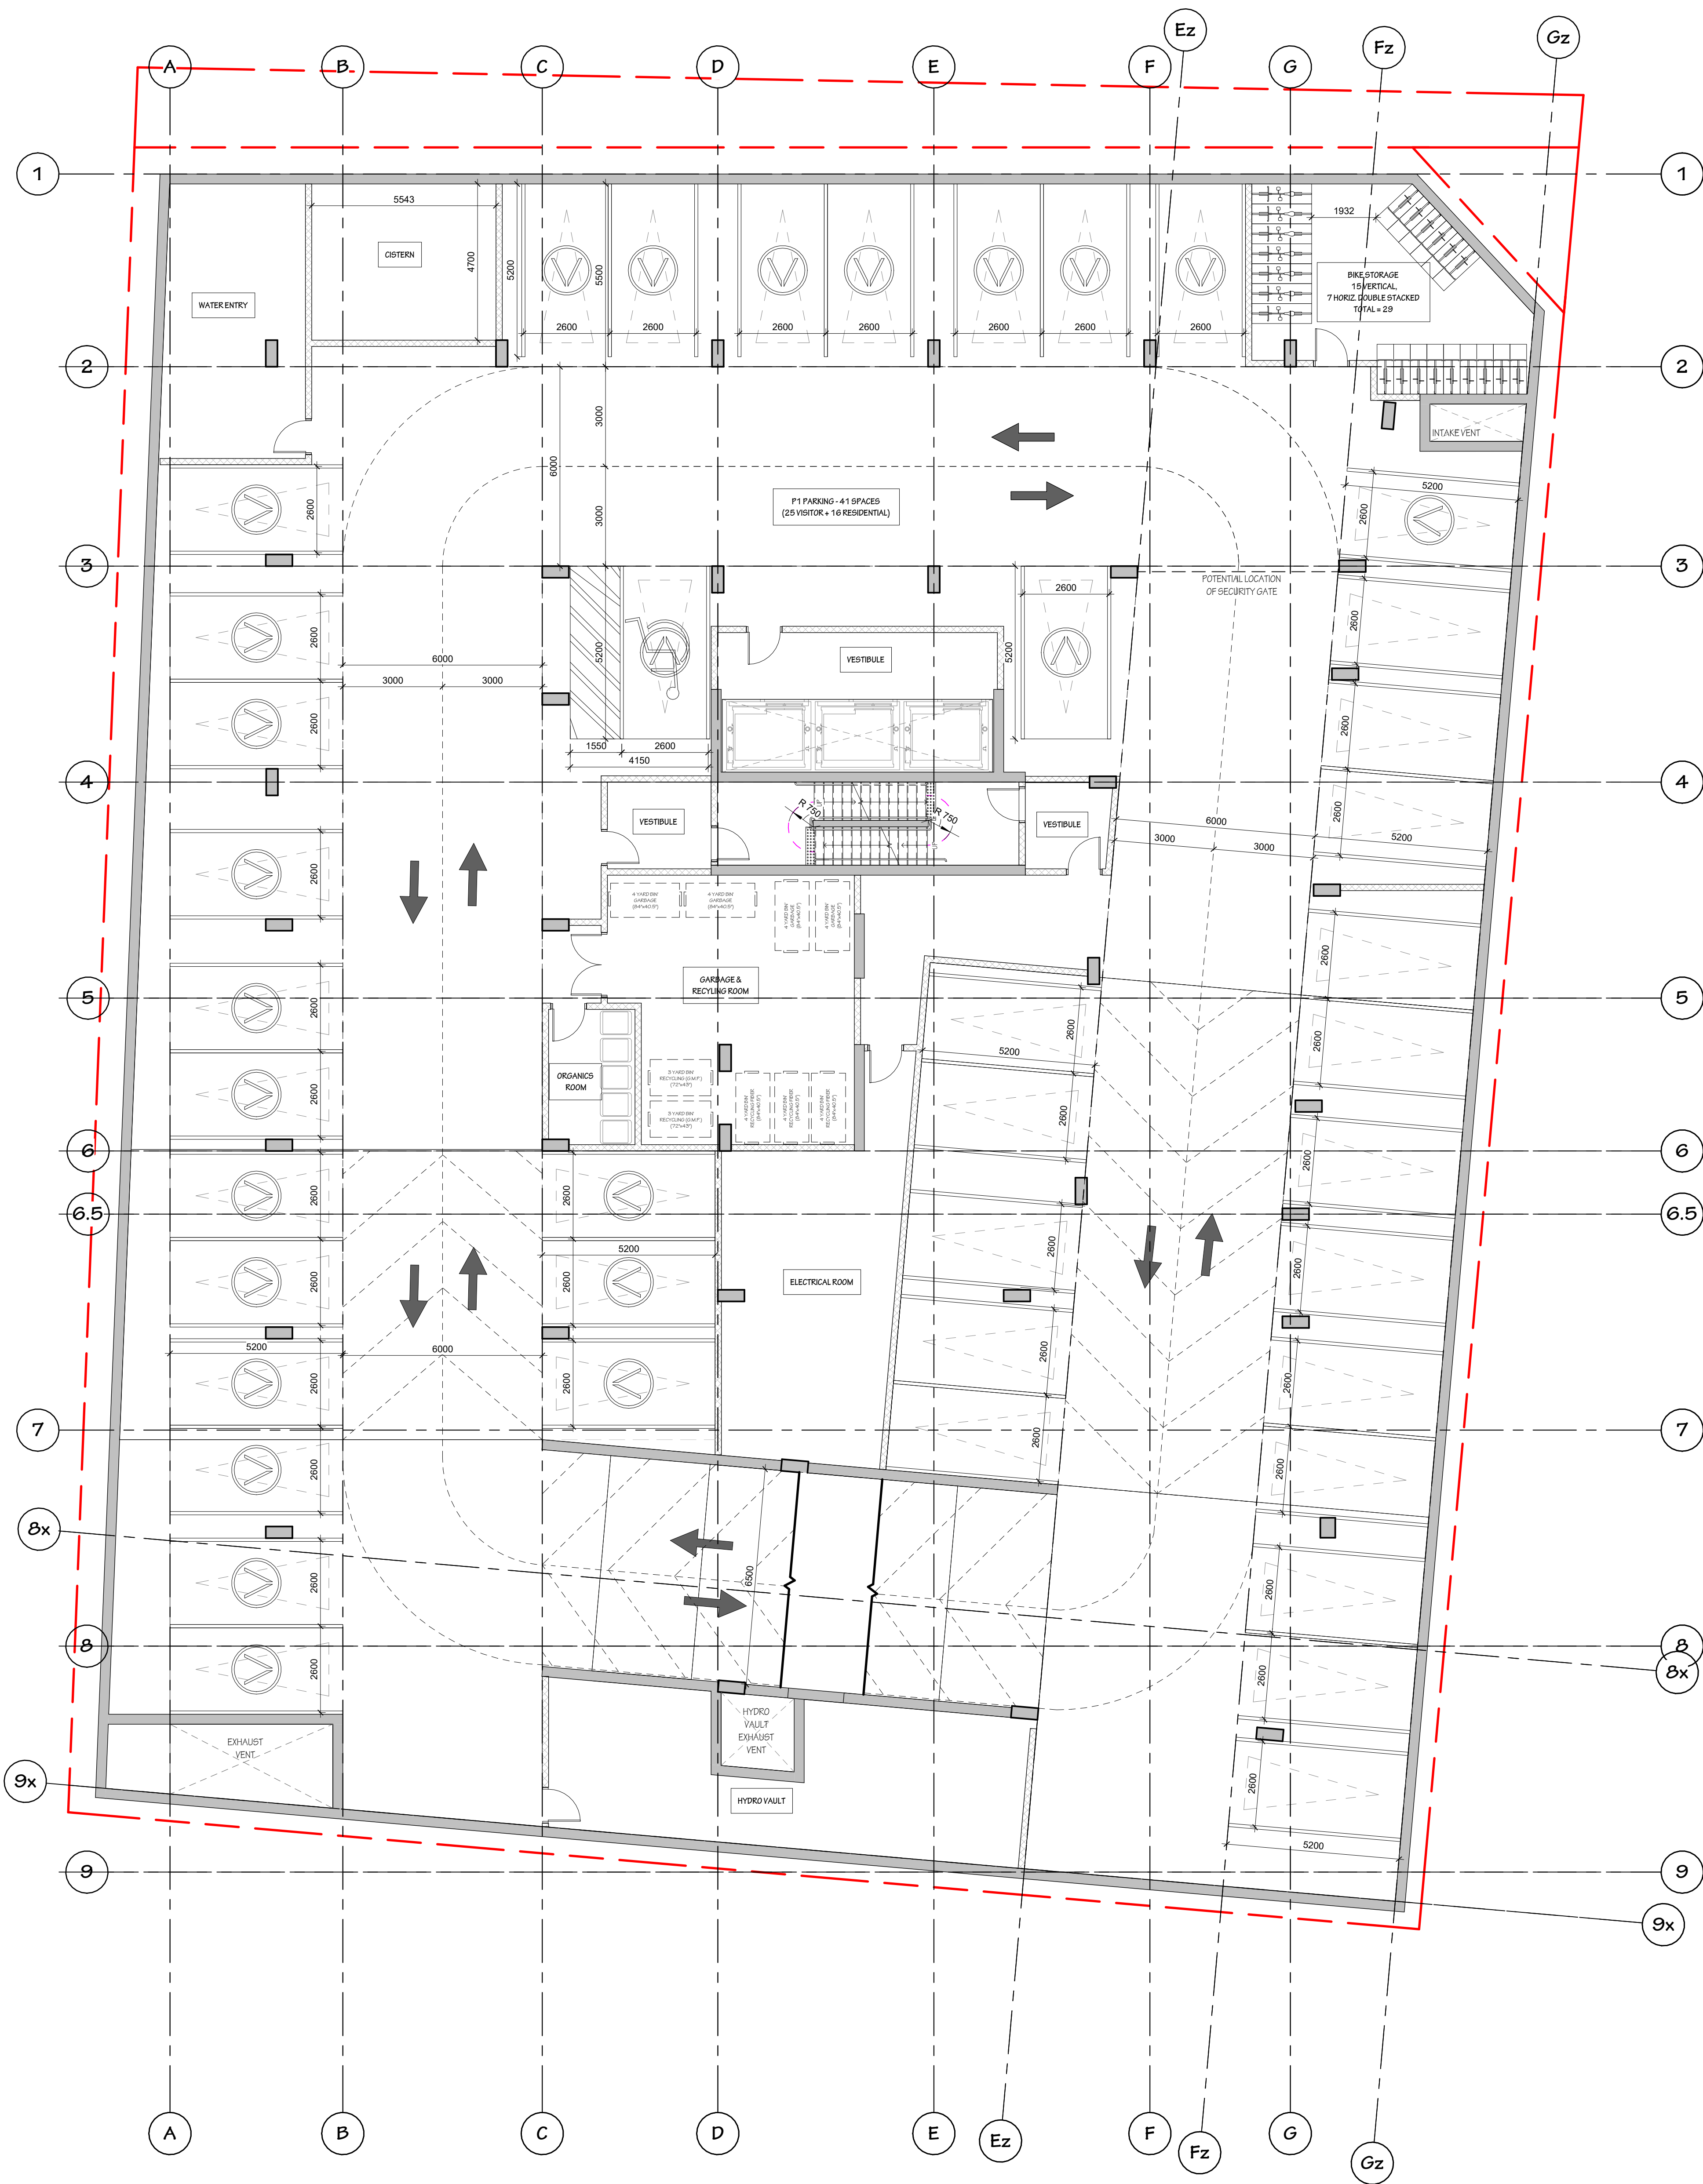

1 00.1-PARKING LEVEL P1 - SPA
 SPA - A2.01 SCALE: 1:100

NOT FOR CONSTRUCTION

B	240920	Issued for ZDLA
A	240731	Issued for SPC
rev	date	revision

IT IS THE RESPONSIBILITY OF THE APPROPRIATE CONTRACTOR TO CHECK AND VERIFY ALL DIMENSIONS ON SITE AND REPORT ALL ERRORS AND/OR OMISSIONS TO THE ARCHITECT.

ALL CONTRACTORS MUST COMPLY WITH ALL PERTINENT CODES AND BY-LAWS.
 DO NOT SCALE DRAWINGS.
 COPYRIGHT RESERVED.

Hobin Architecture Incorporated

63 Pamela Street
 Ottawa, Ontario
 Canada K1S 3K7
 T: 613-226-7200
 F: 613-226-2025
 E: info@hobinarc.com
 hobinarc.com


PROJECT
1950 SCOTT STREET

DRAWING TITLE
FLOOR PLAN - LEVEL 1

DRAWN	DATE	SCALE
PB	07/31/2024	1:100

ONTARIO ASSOCIATION OF ARCHITECTS

PROJ: 2126
 DRAWING NO: SPA - A2.02
 LICENCE: 3049

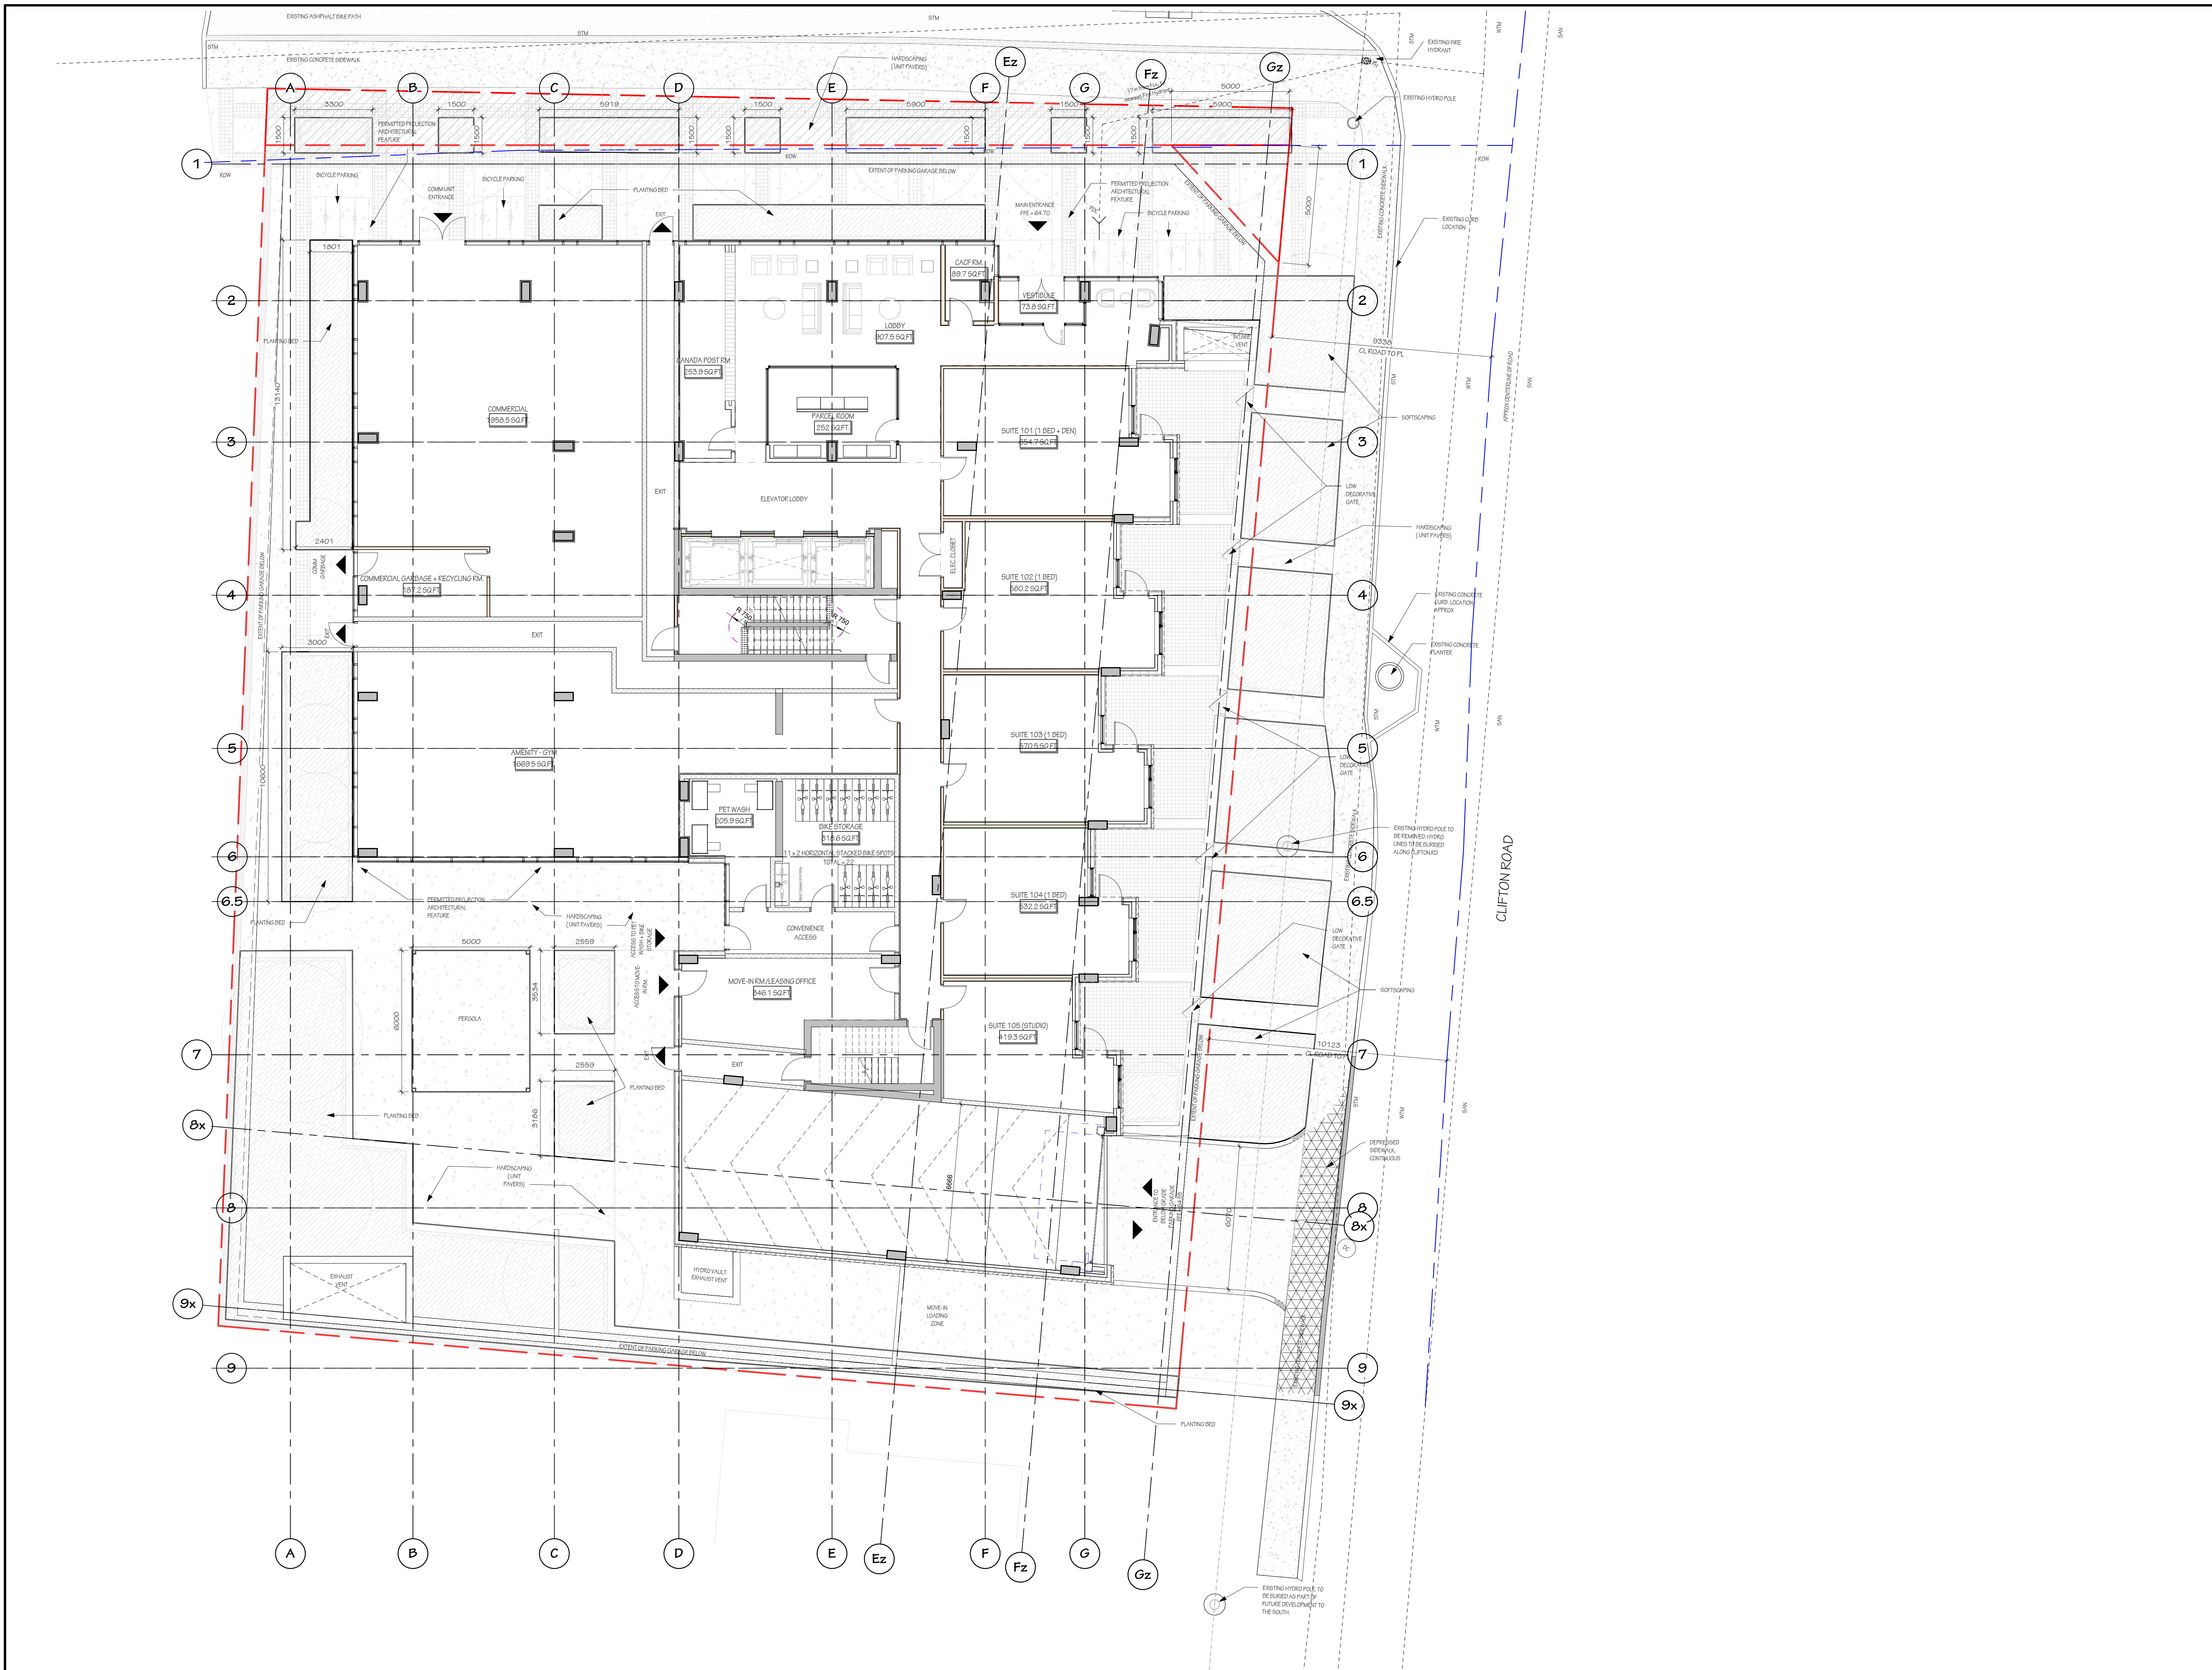

1 01-LEVEL 1 - SPA
 SPA - A2.02 SCALE: 1:100

PROJECT TEAM

Developer/Owner/Applicant
 Morley Hoppner
 1815 Druryville Road
 Ottawa, ON, K2A 1L0
 T: 613-831-5430
 F: 613-226-8943

Architect
 Hobin Architecture Inc.
 Patrick Brown
 63 Pamela Street
 Ottawa, ON, K1S 3K7
 T: 613-238-7200
 F: 613-235-2025
 E: info@hobinarc.com

Site
 Neotech
 Françoise Thériault
 240 Mutual Commercial Drive, Suite 200
 Ottawa, ON, K2M 1P0
 T: 613-254-8643

Transportation
 Navitech
 Chad Dyckie
 240 Mutual Commercial Drive, Suite 200
 Ottawa, ON, K2M 1P0
 T: 613-226-8943

Landscape Architect
 G.P.A.C.
 Greg Aho
 1100 Oakbury Road, Unit #19
 Ottawa, ON, K2T 0C2
 T: 613-226-5130

Environmental
 Filimon Group
 Mark Filimon
 9 Auriga Drive
 Ottawa, ON, K2E 7T9
 T: 613-226-7351

Geotechnical
 Filimon Group
 Scott Dennis
 9 Auriga Drive
 Ottawa, ON, K2E 7T9
 T: 613-226-7351

Wild & Snow
 Gradient West
 David Williams and Joshua Foster
 127 Wagon Road, Ottawa, ON, K1A 1L0
 T: 613-836-0954

Survey
 Skarson Geomatics Ltd.
 Dorian Winkler
 1351 Cytle Avenue, Suite 400
 Ottawa, ON, K2C 3S4
 T: 613-722-4420

NOT FOR CONSTRUCTION

B	240920	Issued for ZDLA
A	240731	Issued for SPC
no.	date	revision

IT IS THE RESPONSIBILITY OF THE APPROPRIATE CONTRACTOR TO CHECK AND VERIFY ALL DIMENSIONS ON SITE AND REPORT ALL ERRORS AND/OR OMISSIONS TO THE ARCHITECT.

ALL CONTRACTORS MUST COMPLY WITH ALL PERTINENT CODES AND BY-LAWS.

DO NOT SCALE DRAWINGS.

COPYRIGHT RESERVED.

Hobin Architecture Incorporated
 63 Pamela Street
 Ottawa, Ontario
 Canada K1S 3K7
 T: 613-238-7200
 F: 613-235-2025
 E: info@hobinarc.com
 hobinarc.com

PROJECT
 1950 SCOTT STREET


DRAWING TITLE
 FLOOR PLAN - LEVELS 2-4 - TYPICAL PODIUM 1

DRAWN PB	DATE 07/31/2024	SCALE 1:100
--------------------	---------------------------	-----------------------

PROJECT
2129

DRAWING NO.
SPA - A2.03

REVISION NO.
007/12/24-007E

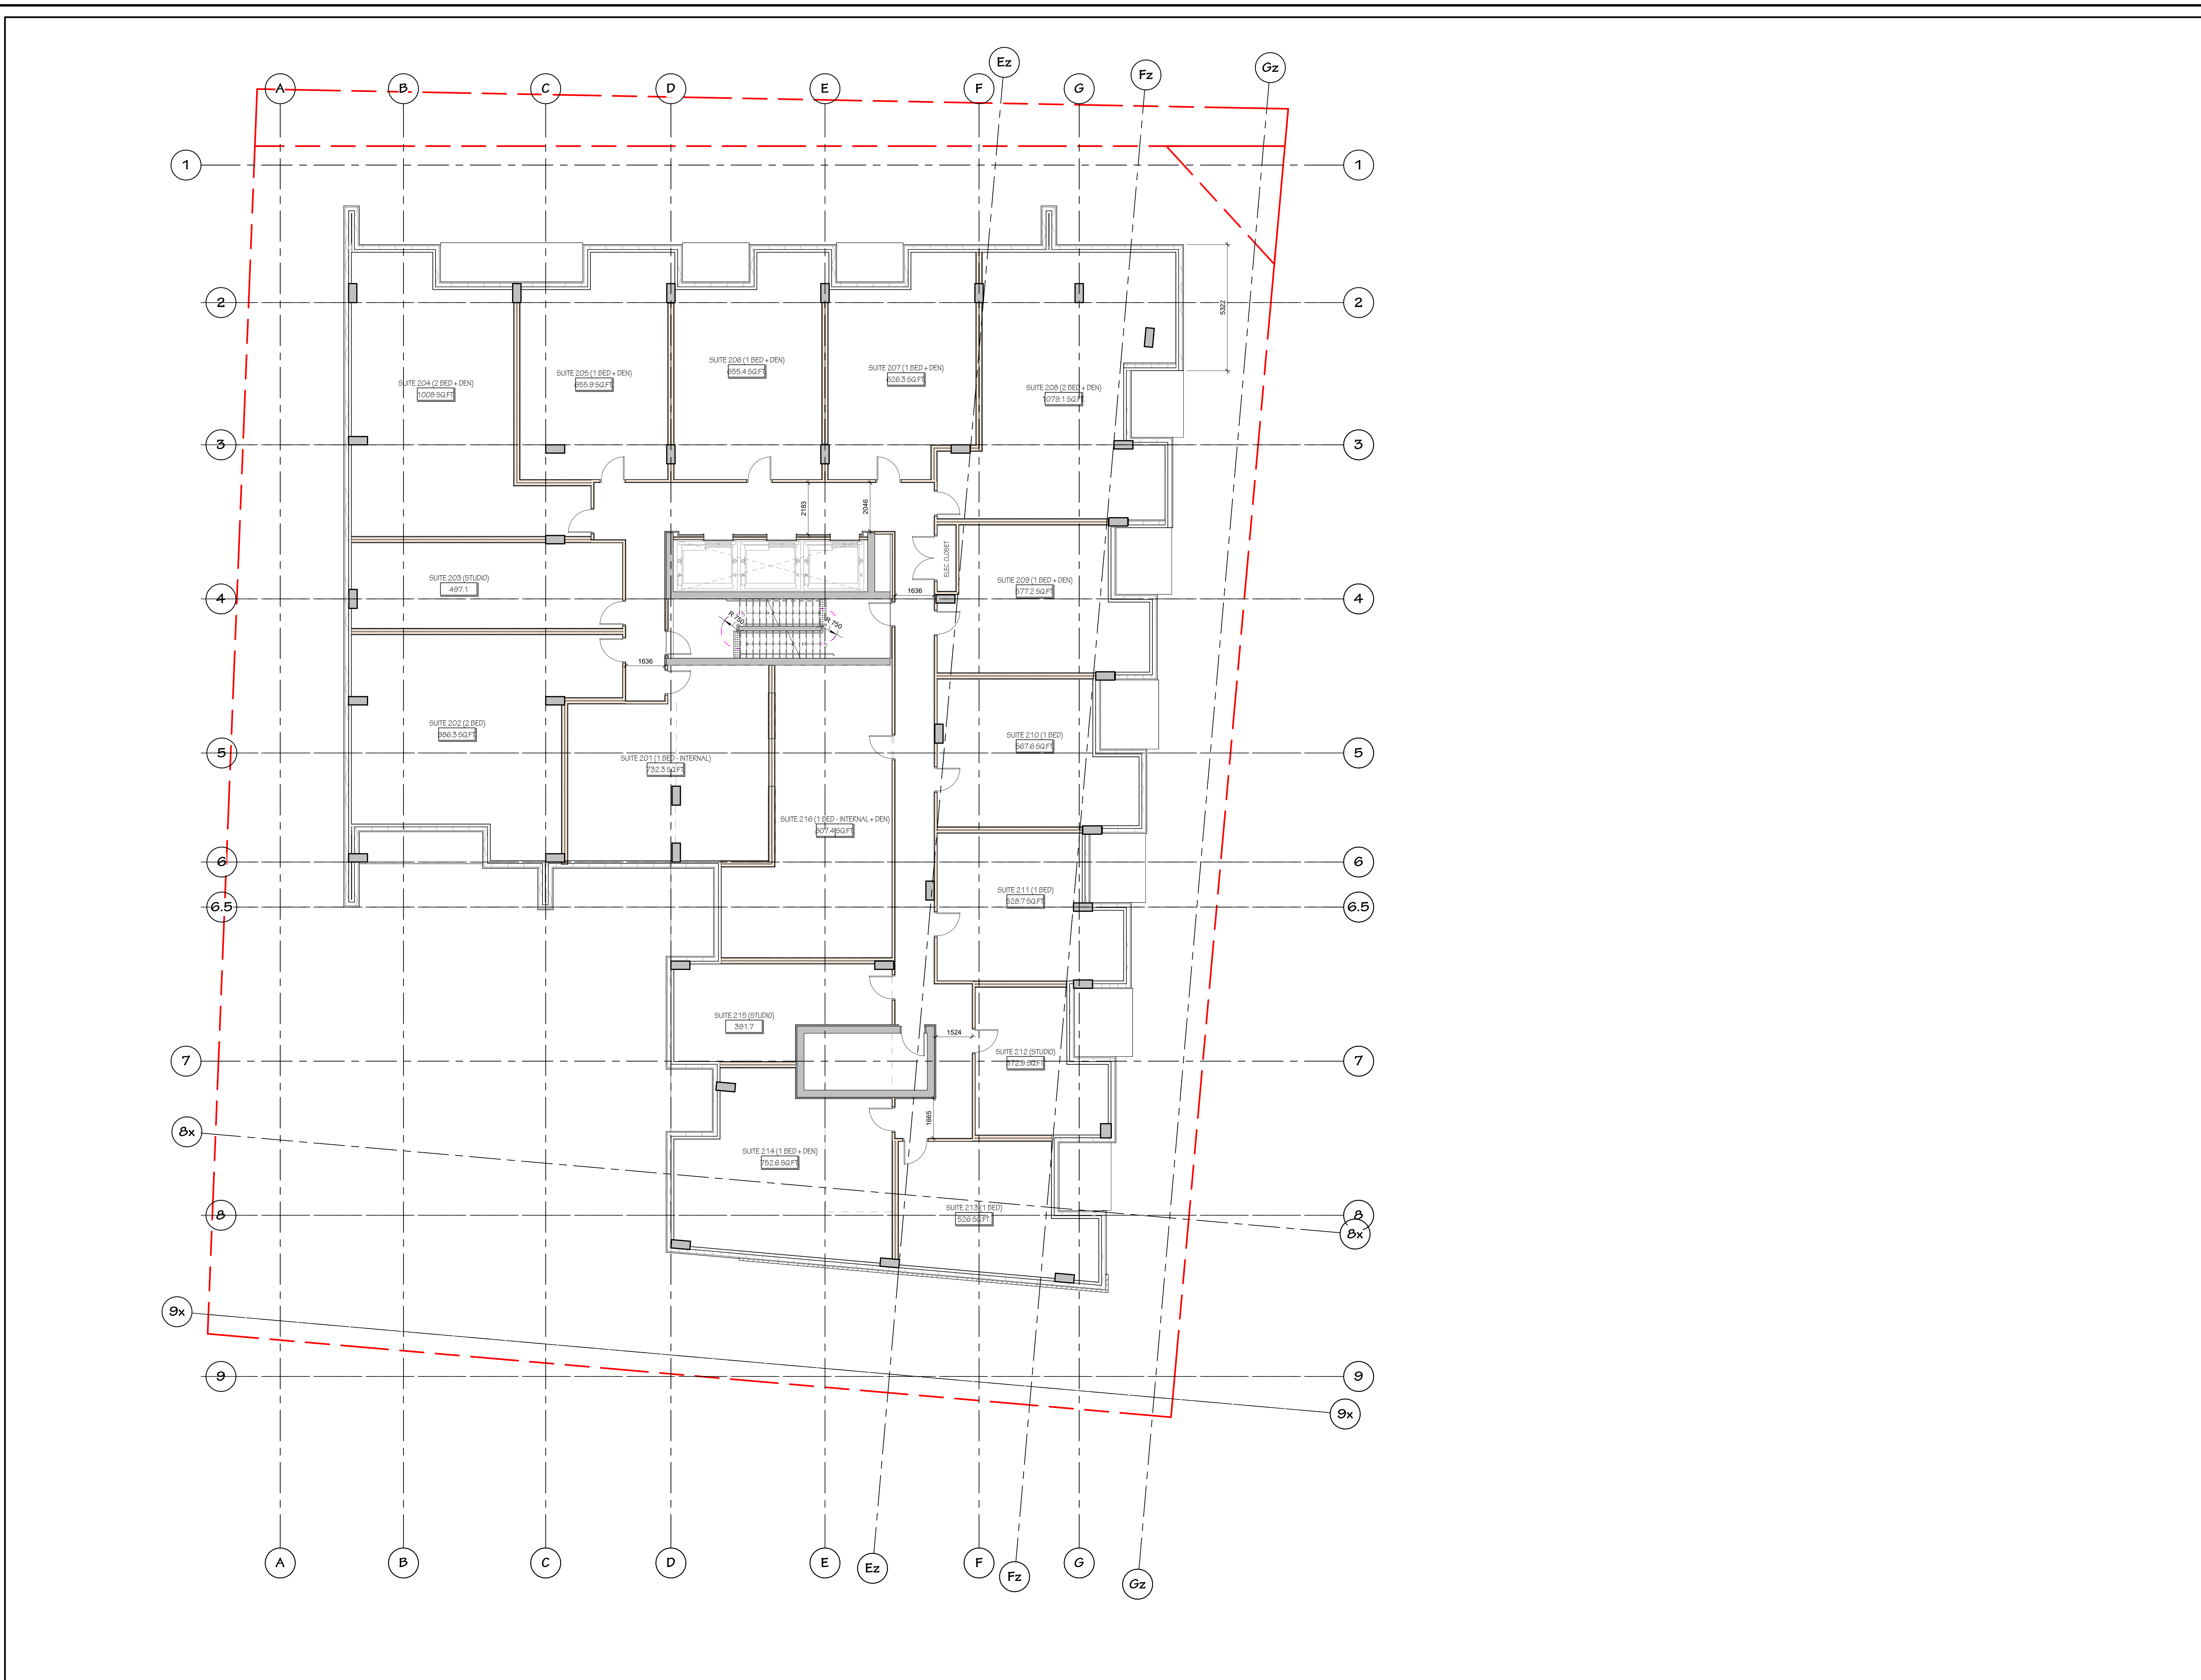

1 02-LEVEL 2-4 - SPA
 SPA - A2.03 SCALE: 1:100

PROJECT TEAM

Developer/Owner/Client
 Morley Hoppner
 Ken Hoppner
 1815 Drabble Side Road
 Ottawa, ON, K2A 1L0
 T: 613-831-5490
 Colonnade BridgePort
 Kelly Plender
 18 Concourse Gate, Suite 200
 Ottawa, ON, K2E 7S8
 T: 343-900-4175

Architect
 Hobin Architecture Inc.
 Patrick Brown
 63 Pamela Street,
 Ottawa, ON, K1S 3K7

GM
 Novotech
 Françoise Thauvette
 240 Mutual Compound Drive, Suite 200
 Ottawa, ON, K2M 1P0
 T: 613-254-8643

Transportation
 Novotech
 Chad Dyckie
 240 Mutual Compound Drive, Suite 200
 Ottawa, ON, K2M 1P0
 T: 613-254-8643

Landscape Architect
 GFL Inc.
 Greg Aho
 1100 Oakbury Road, Unit #19
 Ottawa, ON, K2T 0C2
 T: 613-236-5130

Environmental
 Filimon Group
 Mark Dring
 8 Auriga Drive
 Ottawa, ON, K2E 7T8
 T: 613-226-7361

Geotechnical
 Filimon Group
 Scott Dennis
 8 Auriga Drive
 Ottawa, ON, K2E 7T8
 T: 613-226-7361

Wind Noise
 Gradient Wind
 David Williams and Joshua Foster
 127 Wilgreen Road, Ottawa, ON, K2A 1L0
 T: 613-836-0934

Survey
 Skanska Geomatics Ltd.
 Brian Webster
 1351 Cytle Avenue, Suite 400
 Ottawa, ON, K2E 3K4
 T: 613-722-4420

NOT FOR CONSTRUCTION

B	240920	Issued for ZDLA
A	240731	Issued for SPC
no.	date	revision

IT IS THE RESPONSIBILITY OF THE APPROPRIATE CONTRACTOR TO CHECK AND VERIFY ALL DIMENSIONS ON SITE AND REPORT ALL ERRORS AND/OR OMISSIONS TO THE ARCHITECT.

ALL CONTRACTORS MUST COMPLY WITH ALL PERTINENT CODES AND BY-LAWS.

DO NOT SCALE DRAWINGS.

COPYRIGHT RESERVED.

Hobin Architecture Incorporated
 63 Pamela Street
 Ottawa, Ontario
 Canada K1S 3K7
 T: 613-238-7200
 F: 613-235-2025
 E: mail@hobinarc.com
 hobinarc.com



PROJECT
 1950 SCOTT STREET

DRAWING TITLE
 FLOOR PLAN - LEVELS 5-6 - TYPICAL PODIUM 2


DRAWN	DATE	SCALE
PB	07/31/2024	1:100

PROJECT	2128
DRAWING NO.	SPA -

ONTARIO ASSOCIATION OF ARCHITECTS
 ARCHITECT
 J. HOBIN
 LICENSE
 3049

SPA - A2.04 - RD - FLOOR PLAN - LEVELS 5-6 - TYPICAL PODIUM 2

#18182

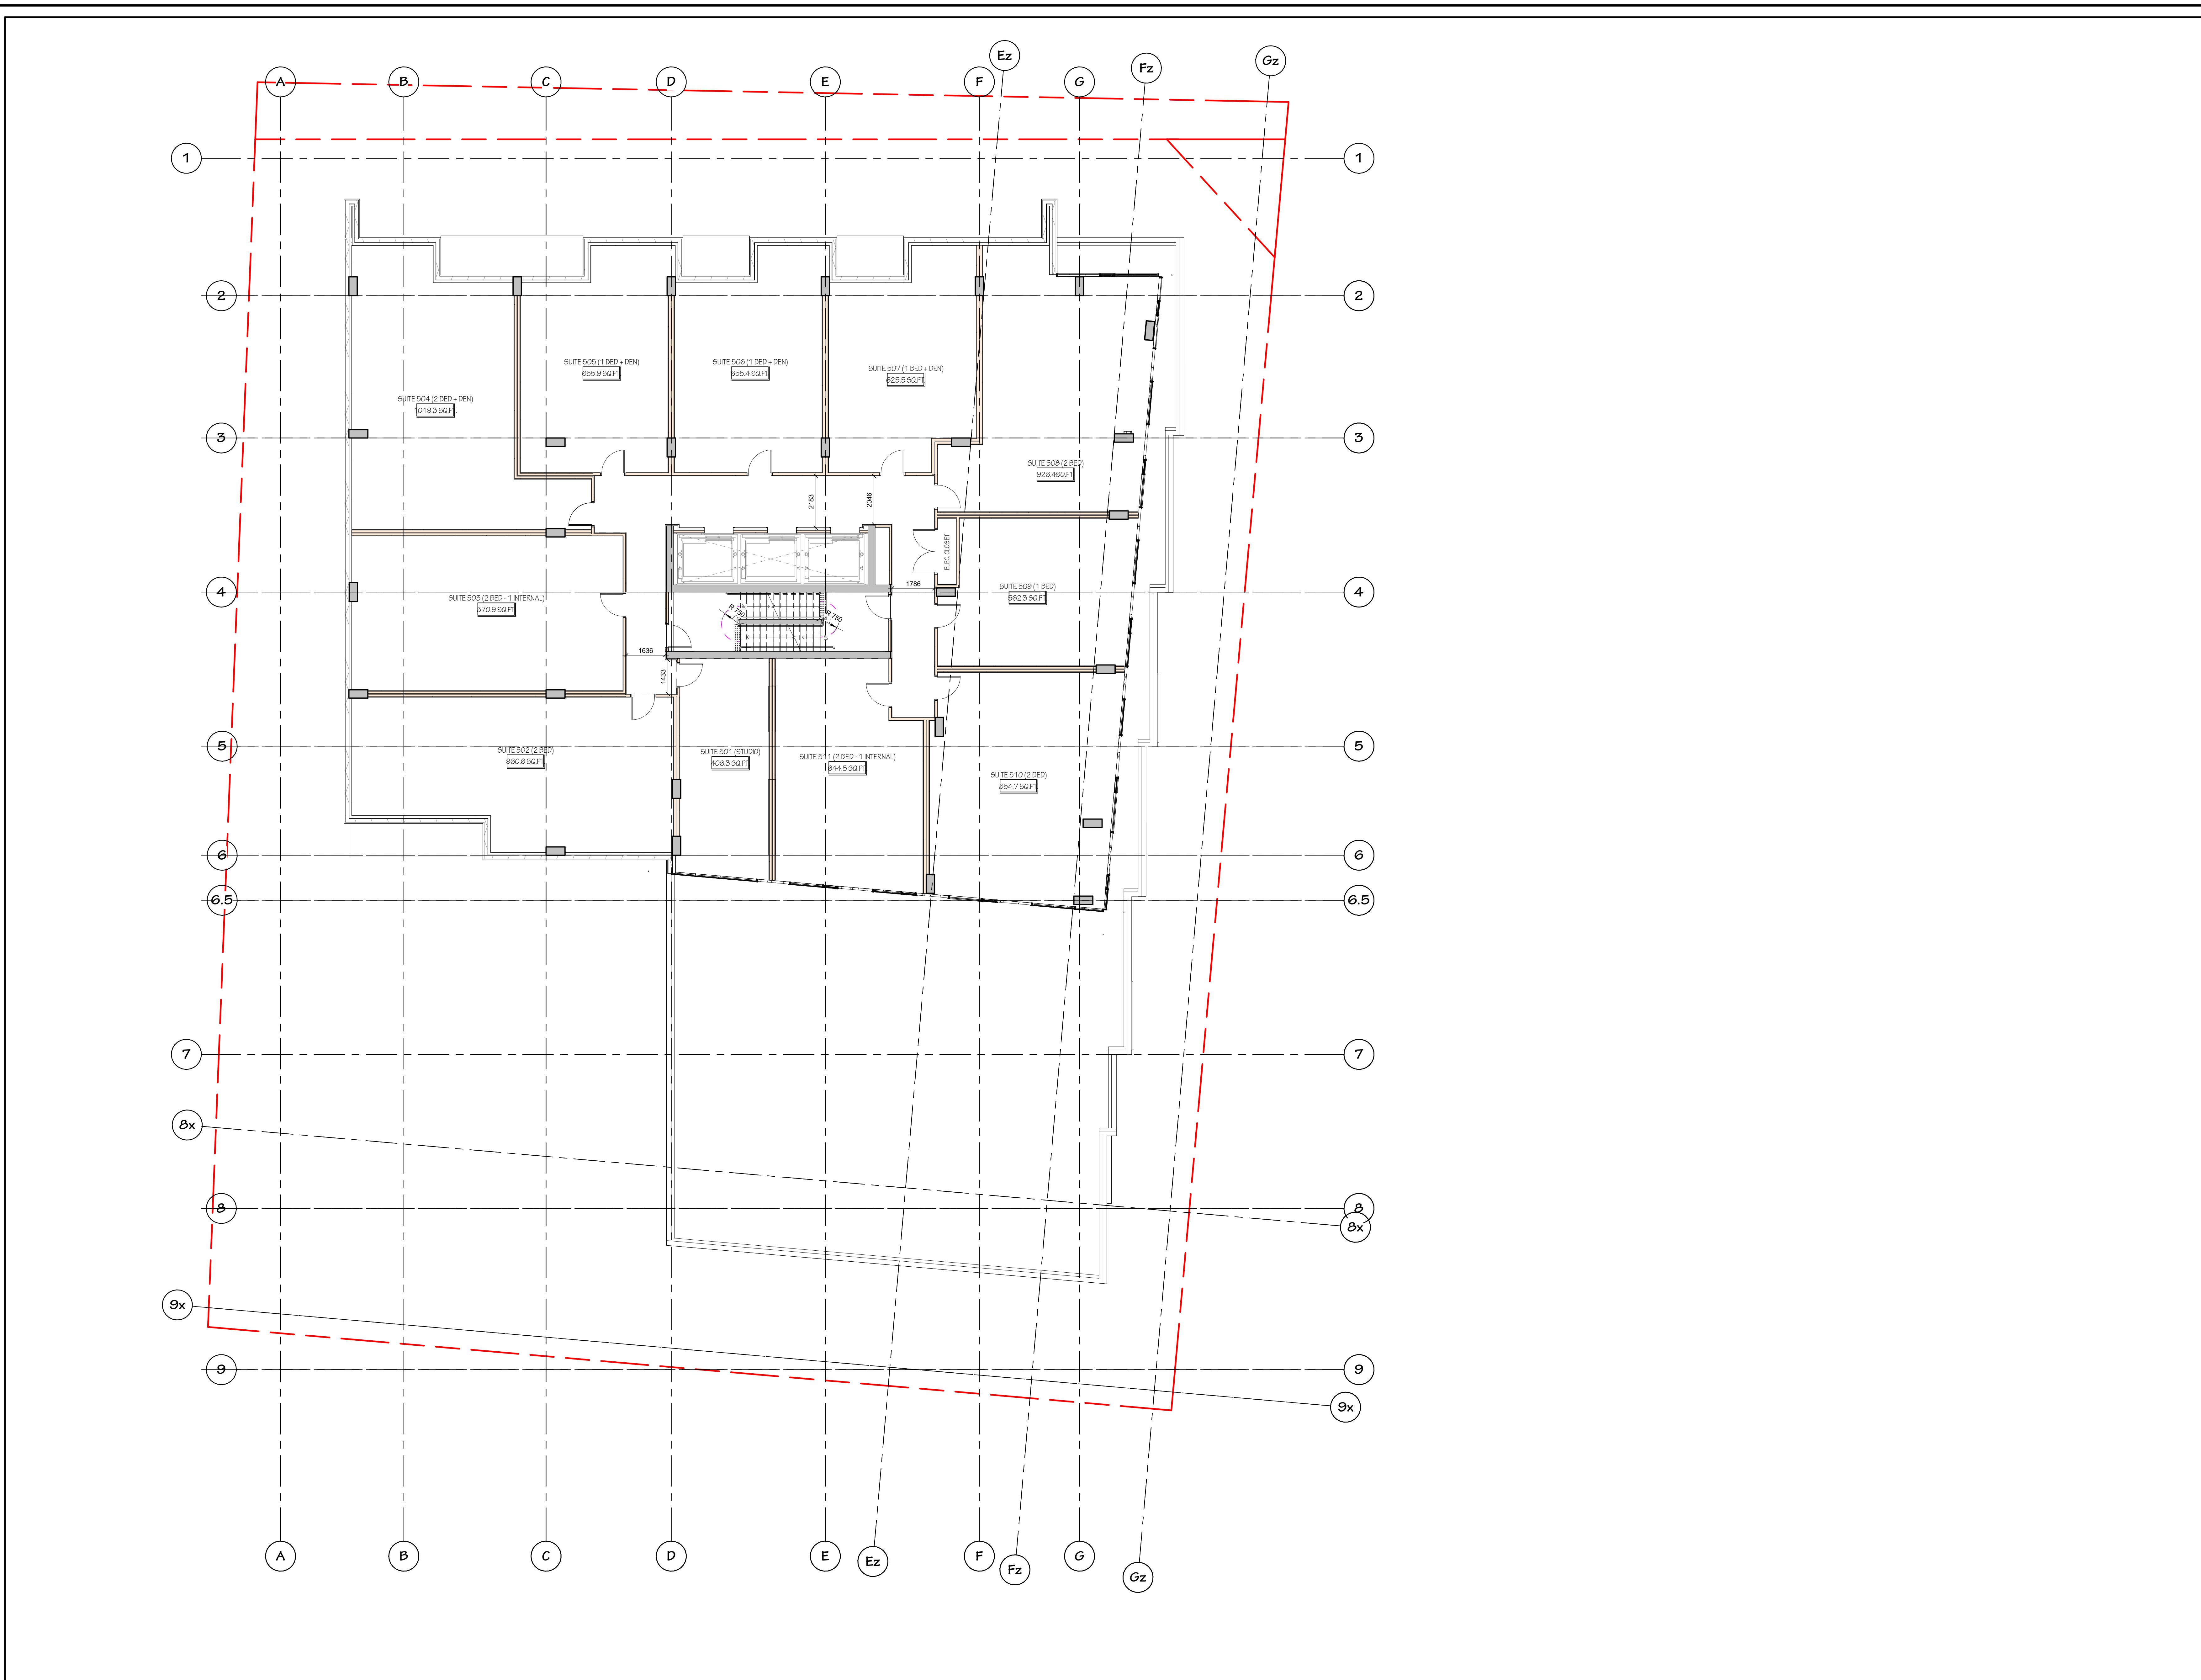

1 05-LEVEL 5 - SPA
 SPA - A2.04 SCALE: 1:100

PROJECT TEAM

Developer/Owner/Applicant
 Morley Hoppner
 Ken Hoppner
 1815 Drabble Side Road
 Ottawa, ON, K2A 1L0
 T: 613-831-5490

Colonnade BridgePort
 Kelly Plender
 18 Concourse Gate, Suite 200
 Ottawa, ON, K2E 7S8
 T: 343-900-4175

Architect
 Hobin Architecture Inc.
 Patrick Brown
 650 Family Street,
 Ottawa, ON, K1S 3K7

GM
 Novotech
 Françoise Thauvette
 240 Mutual Commercial Drive, Suite 200
 Ottawa, ON, K2M 1P0
 T: 613-254-8643

Transportation
 Novotech
 Chad Dyckie
 240 Mutual Commercial Drive, Suite 200
 Ottawa, ON, K2M 1P0
 T: 613-254-8643

Landscape Architect
 GFL Inc.
 Greg Aho
 1110 Oakbury Road, Unit #19
 Ottawa, ON, K2T 0C2
 T: 613-226-5130

Environmental
 Fitelson Group
 Mark Erving
 9 Auriga Drive
 Ottawa, ON, K2E 7T9
 T: 613-226-7361

Geotechnical
 Fitelson Group
 Scott Dennis
 9 Auriga Drive
 Ottawa, ON, K2E 7T9
 T: 613-226-7361

Wind & Noise
 Gradient Wind
 David Williams and Joshua Foster
 127 Wagon Road, Ottawa, ON, K2A 1L0
 T: 613-836-0954

Survey
 Skarben Geomatics Ltd.
 Brian Winkler
 1351 Cytle Avenue, Suite 400
 Ottawa, ON, K2E 3K4
 T: 613-722-4420

NOT FOR CONSTRUCTION

IT IS THE RESPONSIBILITY OF THE APPROPRIATE CONTRACTOR TO CHECK AND VERIFY ALL DIMENSIONS ON SITE AND REPORT ALL ERRORS AND/OR OMISSIONS TO THE ARCHITECT.

ALL CONTRACTORS MUST COMPLY WITH ALL PERTINENT CODES AND BY-LAWS.

DO NOT SCALE DRAWINGS.

COPYRIGHT RESERVED.

Hobin Architecture Incorporated
 63 Pamela Street
 Ottawa, Ontario
 Canada K1S 3K7
 T: 613-226-7200
 F: 613-226-2025
 E: mail@hobinarc.com
 hobinarc.com


PROJECT
1950 SCOTT STREET

DRAWING TITLE
FLOOR PLAN - LEVELS 7-21 - TYPICAL TOWER

DRAWN PB	DATE 07/31/2024	SCALE 1:100
-------------	--------------------	----------------

	PROJECT 2129
	DRAWING NO. SPA - A2.05

REVISION NO. 007/12/24-007E

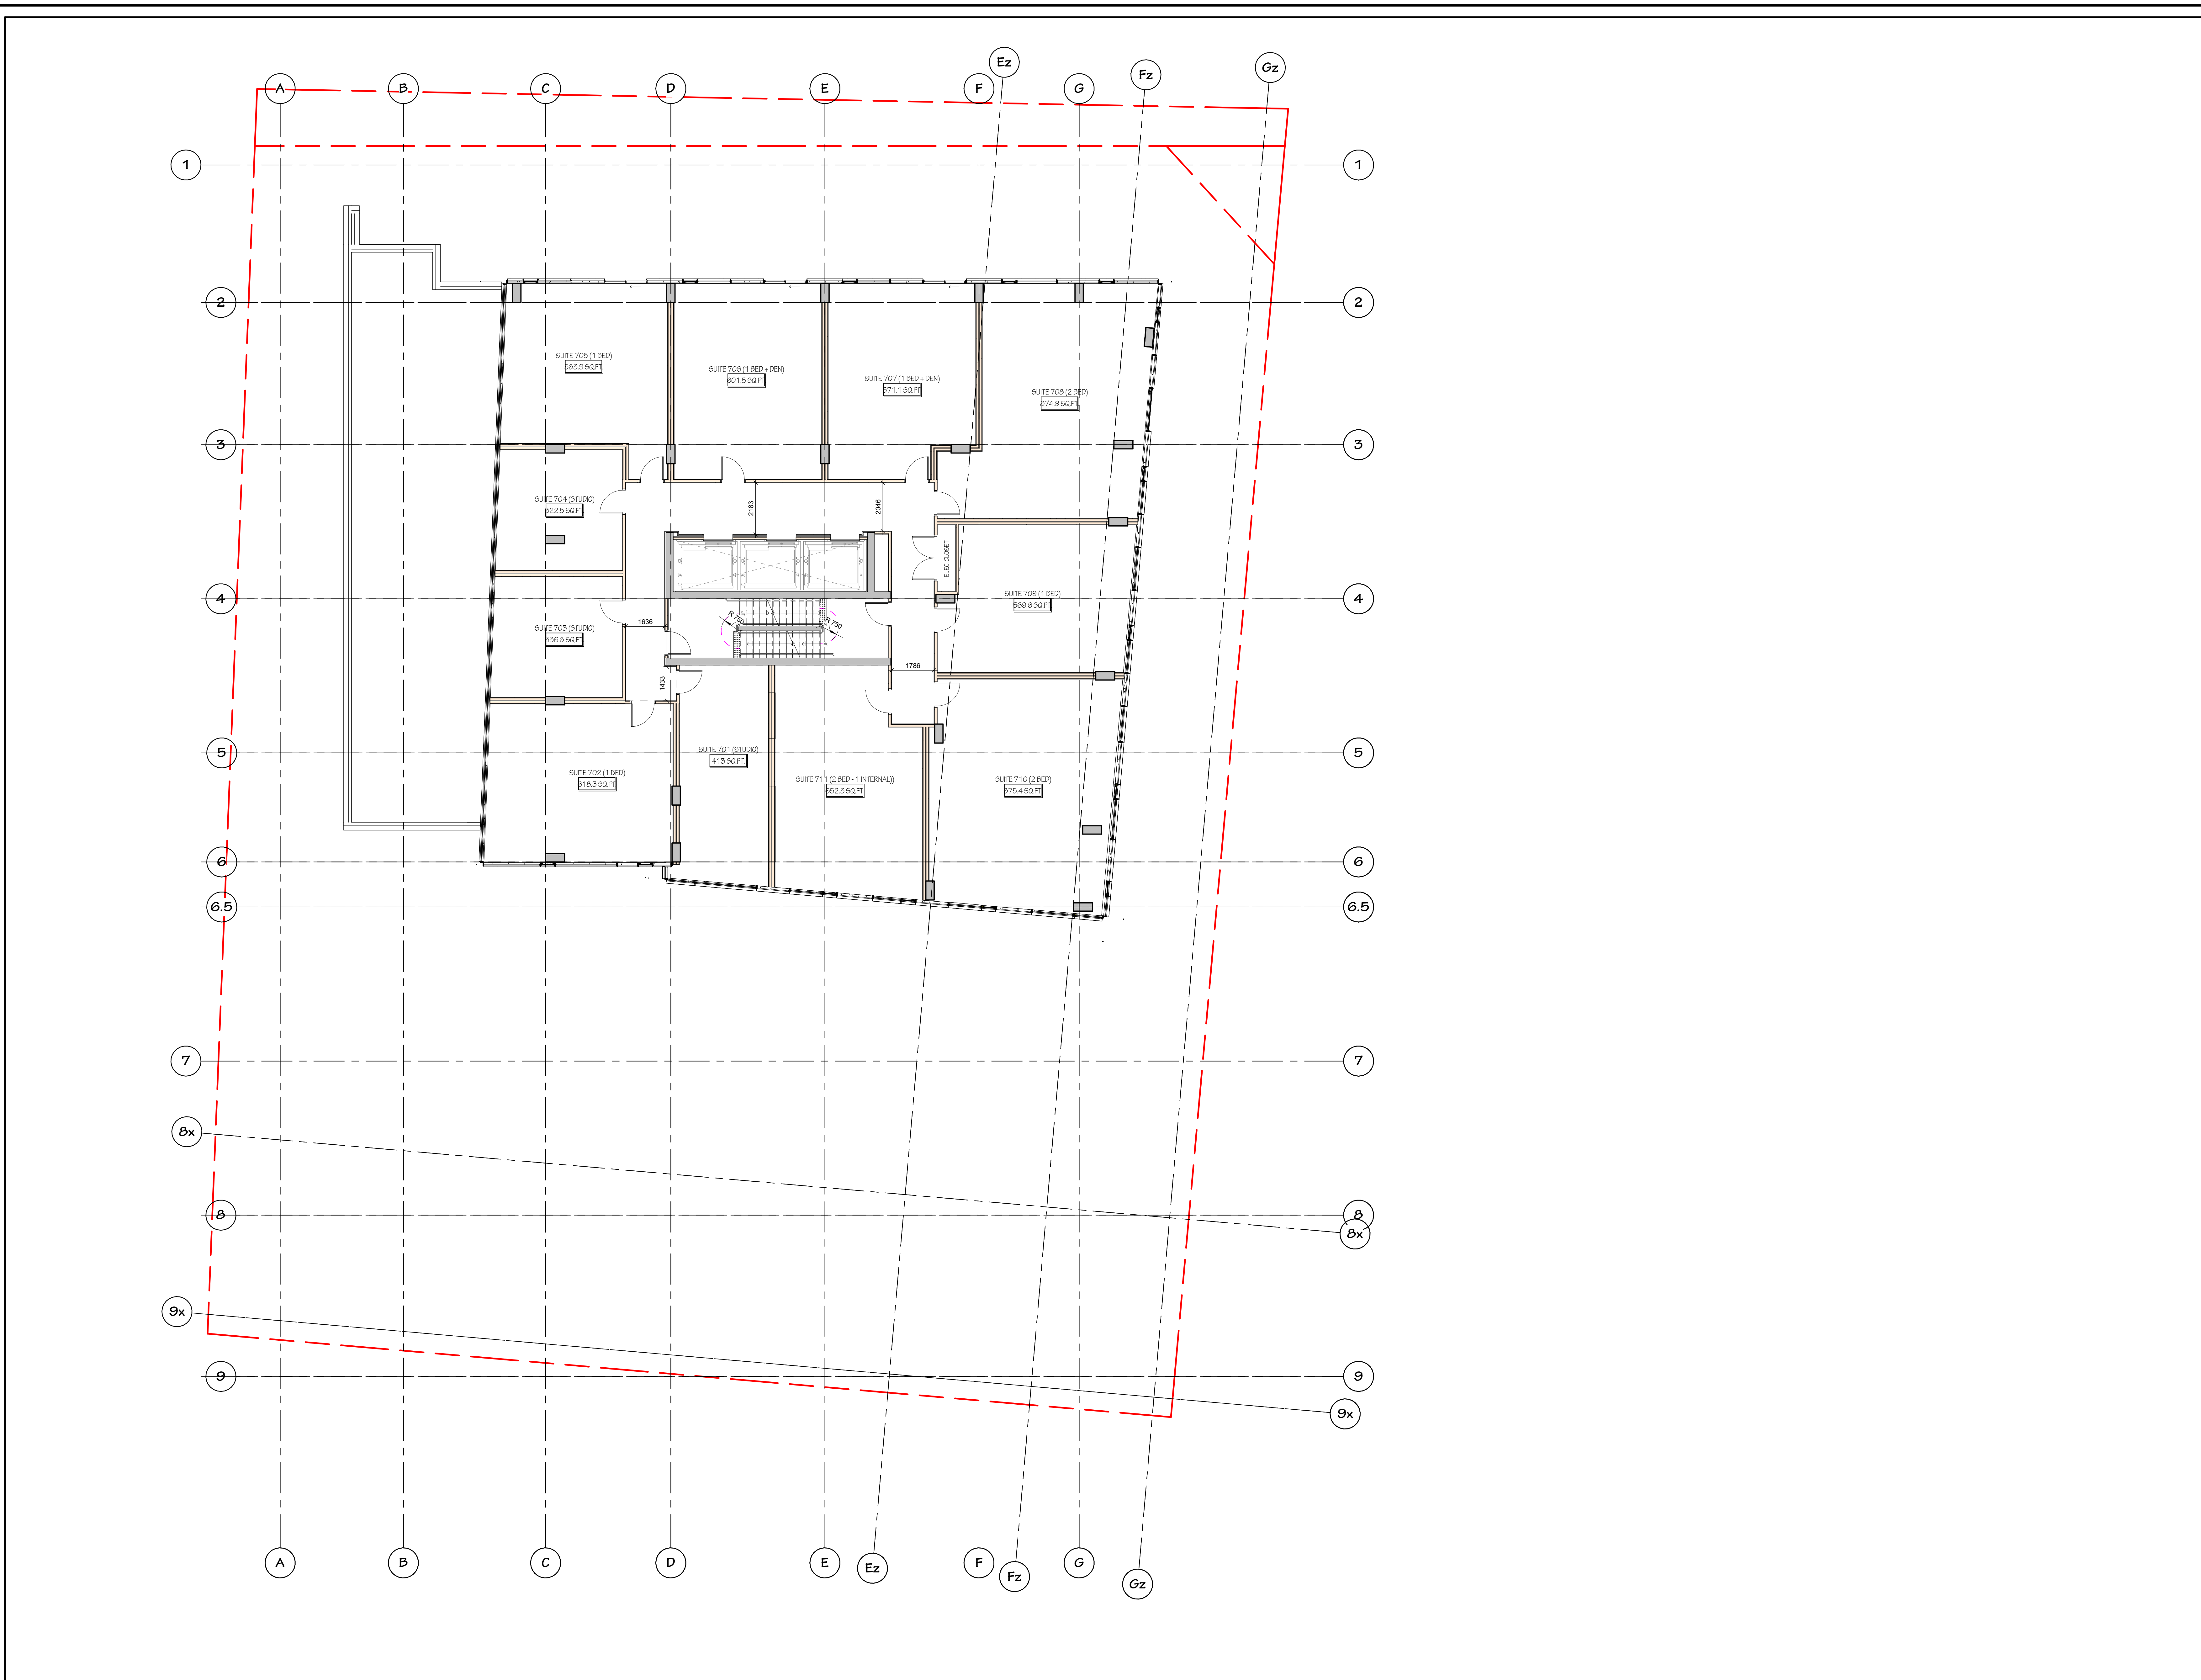

1 07-LEVEL 7 - SPA
 SPA - A2.05 SCALE: 1:100

PROJECT TEAM

Developer/Owner/Applicant
 Morley Hoppner
 1815 Drabell Side Road
 Ottawa, ON, K2M 1L0
 T: 613-831-0490
 Colonnade BridgePort
 Kelly Plender
 18 Concourse Gate, Suite 200
 Ottawa, ON, K2E 7S8
 T: 343-900-4175

Architect
 Hobin Architecture Inc.
 Patrick Brown
 63 Pamela Street,
 Ottawa, ON, K1S 3K7

GM
 Novotich
 Françoise Thauvette
 240 Mutual Commercial Drive, Suite 200
 Ottawa, ON, K2M 1P0
 T: 613-254-8643

Transportation
 Novotich
 Chad Dyckie
 240 Mutual Commercial Drive, Suite 200
 Ottawa, ON, K2M 1P0
 T: 613-254-8643

Landscape Architect
 G.P.A. Inc.
 Greg Aho
 110 Oakbury Road, Unit #19
 Ottawa, ON, K2T 0C2
 T: 613-226-5130

Environmental
 Filimon Group
 Mark Filimon
 9 Auriga Drive
 Ottawa, ON, K2E 7T9
 T: 613-226-7361

Geotechnical
 Filimon Group
 Scott Dennis
 9 Auriga Drive
 Ottawa, ON, K2E 7T9
 T: 613-226-7361

Wind Noise
 Gradient Wind
 David Williams and Joshua Foster
 127 Wagon Road, Ottawa, ON, K1A 1L0
 T: 613-836-0954

Signage
 Skarson Graphics Ltd.
 Dorian Winkler
 1351 Cytle Avenue, Suite 400
 Ottawa, ON, K2E 3K4
 T: 613-722-4420

NOT FOR CONSTRUCTION

B	240920	Issued for ZDLA
A	240731	Issued for SPC
no.	date	revision

IT IS THE RESPONSIBILITY OF THE APPROPRIATE CONTRACTOR TO CHECK AND VERIFY ALL DIMENSIONS ON SITE AND REPORT ALL ERRORS AND/OR OMISSIONS TO THE ARCHITECT.

ALL CONTRACTORS MUST COMPLY WITH ALL PERTINENT CODES AND BY-LAWS.

DO NOT SCALE DRAWINGS.

COPYRIGHT RESERVED.

Hobin Architecture Incorporated
 63 Pamela Street
 Ottawa, Ontario
 Canada K1S 3K7
 T: 613-238-7200
 F: 613-235-2025
 E: info@hobinarc.com
 hobinarc.com



PROJECT
 1950 SCOTT STREET


DRAWING TITLE
 FLOOR PLAN - LEVEL 22

DRAWN	DATE	SCALE
PB	07/31/2024	1:100

PROJECT	2129
DRAWING NO.	SPA -

3049

SPA - A2.06

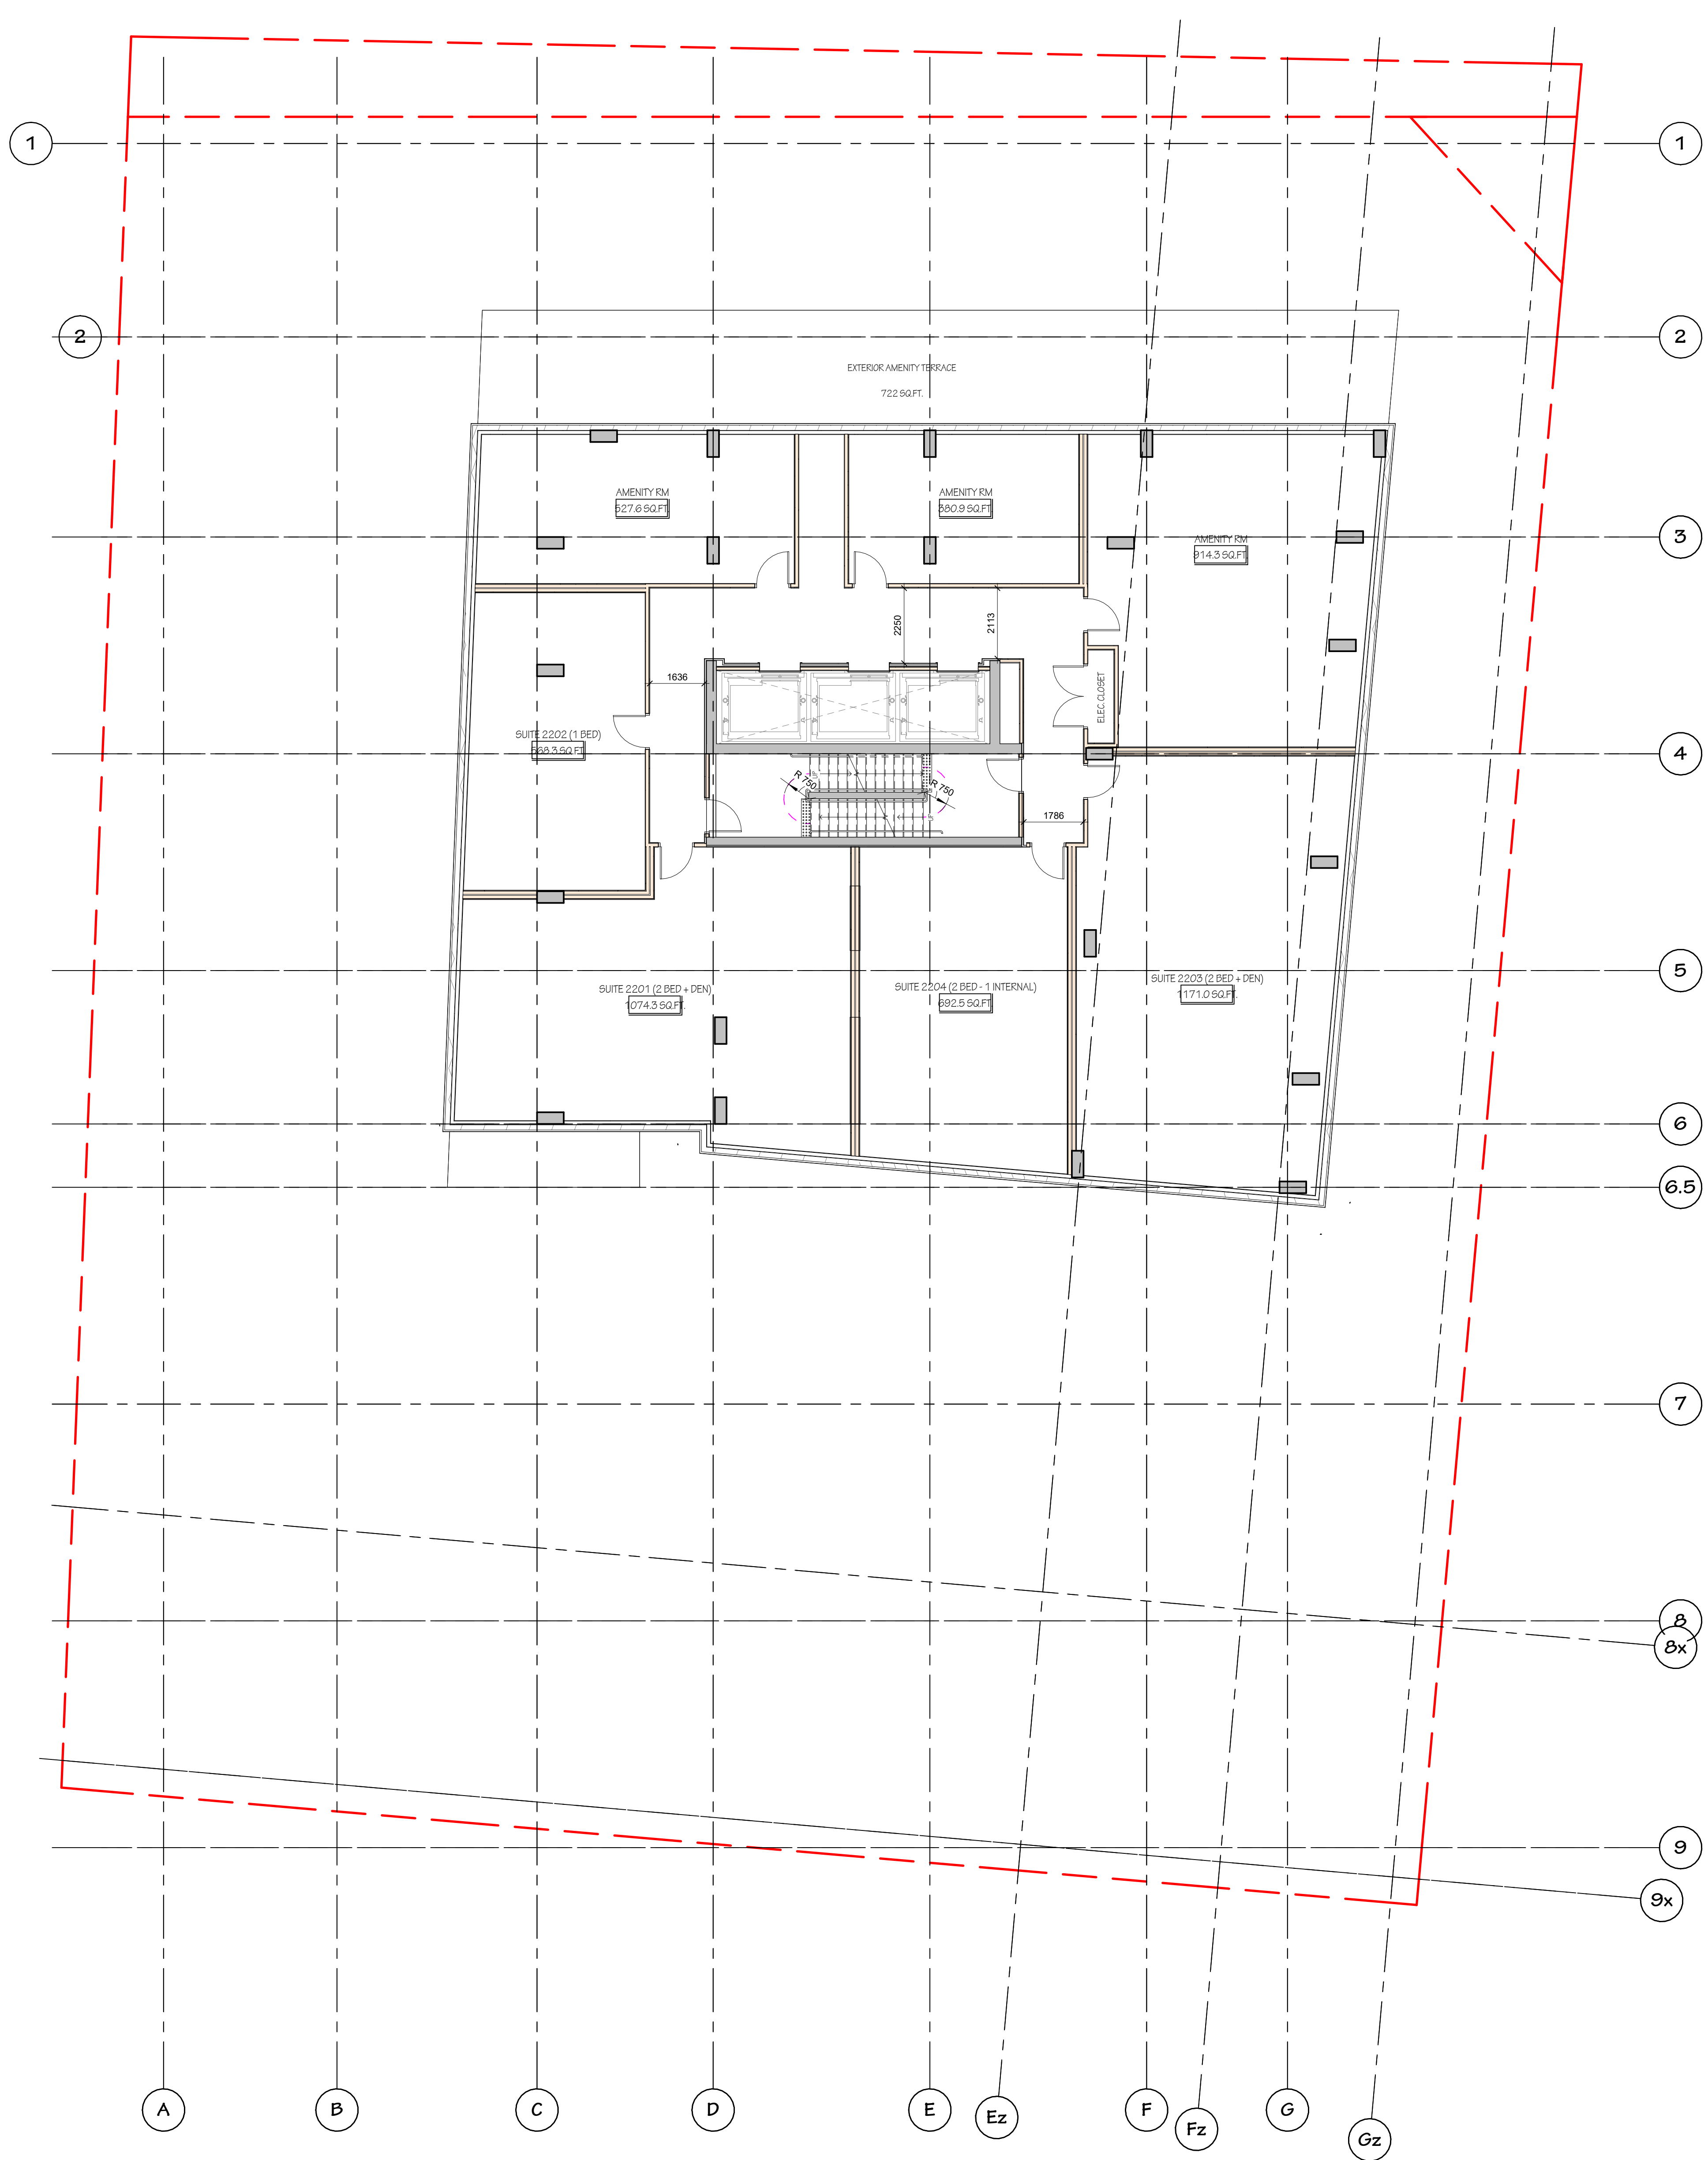

PROJECT TEAM

Developer/Owner/Client
 Morley Hoppner
 1815 Drayton Road
 Ottawa, ON, K1N 1L0
 T: 613-831-0490

Architect
 Hobin Architecture Inc.
 Patrick Brown
 63 Pamela Street
 Ottawa, ON, K1S 3K7

Client
 Navitech
 Francois Thibault
 240 Mutual Commercial Drive, Suite 200
 Ottawa, ON, K2M 1P0
 T: 613-254-8643

Transportation
 Navitech
 Chad Dyckie
 240 Mutual Commercial Drive, Suite 200
 Ottawa, ON, K2M 1P0
 T: 613-254-8643

Landscape Architect
 G.P.A.
 Greg Aho
 1100 Oshawa Road, Unit #19
 Ottawa, ON, K2T 0C2
 T: 613-226-5130

Environmental
 Paterson Group
 Mark Erving
 9 Auriga Drive
 Ottawa, ON, K2E 7T9
 T: 613-226-7361

Geotechnical
 Paterson Group
 Scott Dennis
 9 Auriga Drive
 Ottawa, ON, K2E 7T9
 T: 613-226-7361

Wind Noise
 Gradient Wind
 David Williams and Joshua Foster
 127 Wagon Road, Ottawa, ON, K1A 1L0
 T: 613-830-0954

Survey
 Skanska Geomatics Ltd.
 Dorian Webster
 1351 Cytle Avenue, Suite 400
 Ottawa, ON, K2C 3K4
 T: 613-722-4420

NOT FOR CONSTRUCTION

no.	date	revision
A	24/07/24	Issued for SPC

IT IS THE RESPONSIBILITY OF THE APPROPRIATE CONTRACTOR TO CHECK AND VERIFY ALL DIMENSIONS ON SITE AND REPORT ALL ERRORS AND/OR OMISSIONS TO THE ARCHITECT.

ALL CONTRACTORS MUST COMPLY WITH ALL PERTINENT CODES AND BY-LAWS.

DO NOT SCALE DRAWINGS.

COPYRIGHT RESERVED.

Hobin Architecture Incorporated

63 Pamela Street
 Ottawa, Ontario
 Canada K1S 3K7
 T: 613-226-7200
 F: 613-226-2025
 E: info@hobinarc.com



PROJECT
1950 SCOTT STREET

DRAWING TITLE
FLOOR PLAN - MECHANICAL PENTHOUSE

DRAWN	DATE	SCALE
PB	07/31/2024	1:100

PROJECT	2129
DRAWING NO.	SPA -
REVISION NO.	A2.07

