


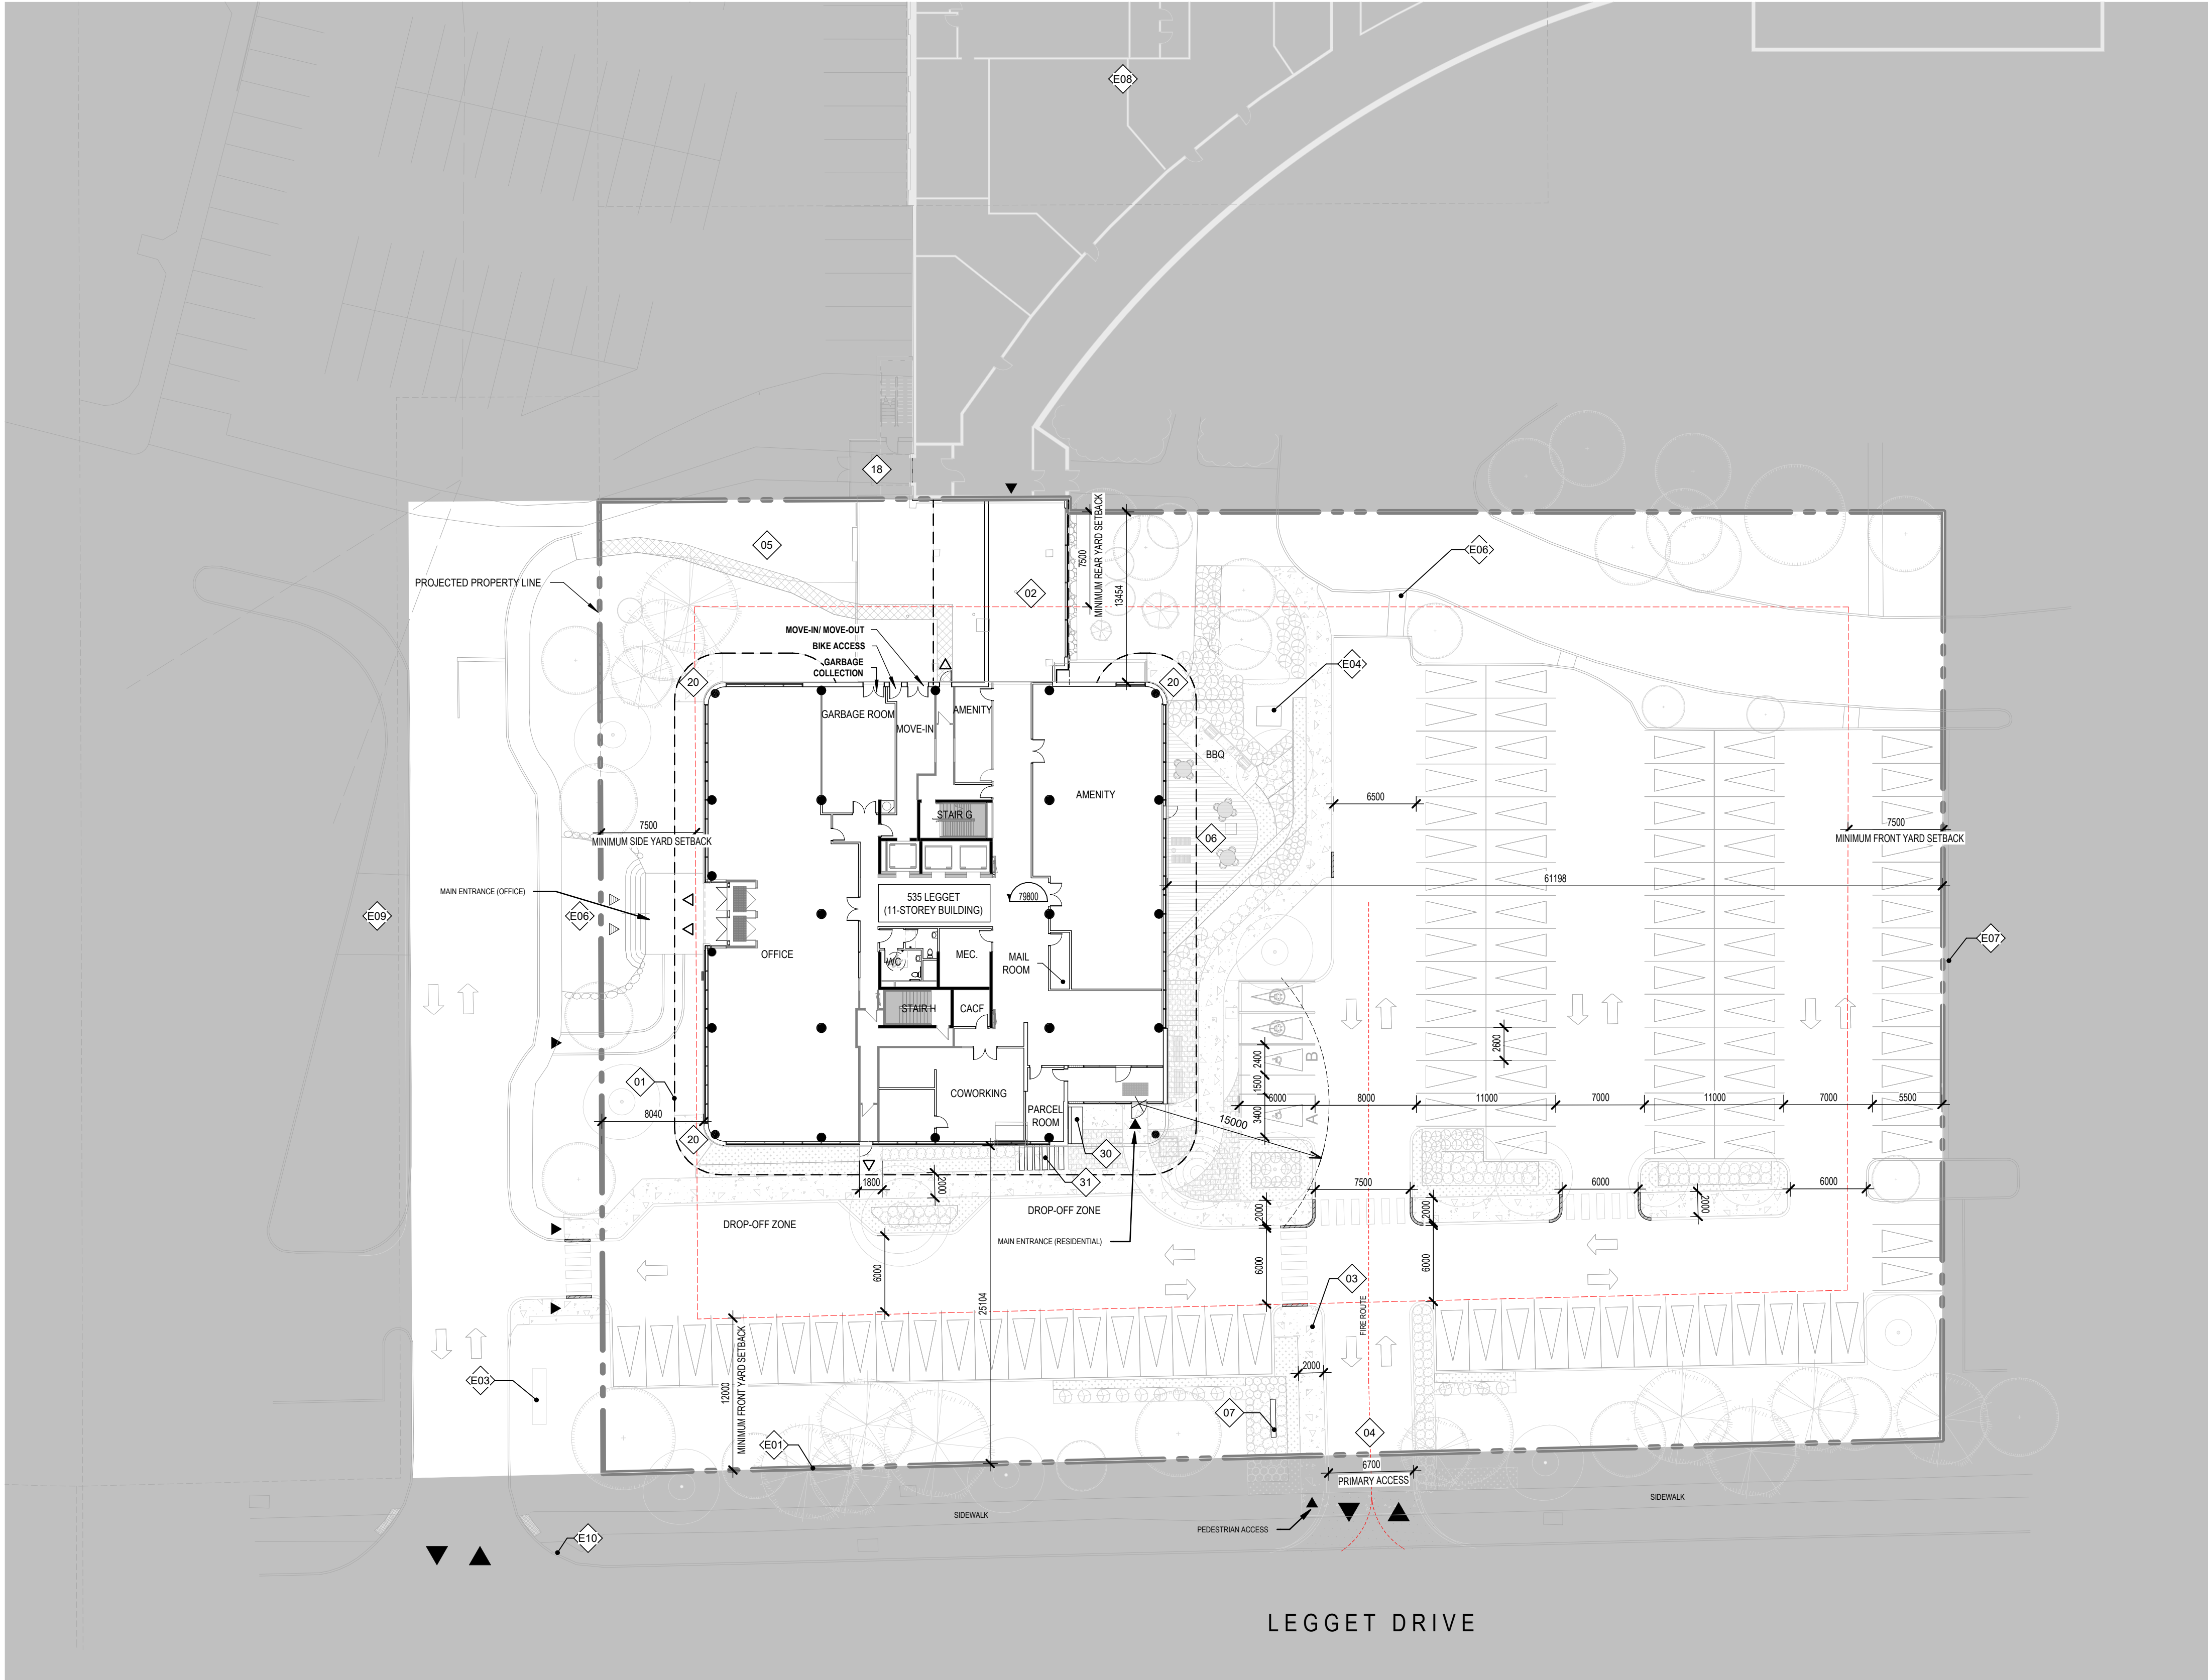

1 : 300

NOTES GÉNÉRALES General Notes

1. Ces documents d'architecture sont la propriété exclusive du NEUF architecte(s) et ne pourront être utilisés, reproduits ou copiés sans autorisation écrite préalable. / These architectural documents are the exclusive property of NEUF architecte(s) and cannot be used, copied or reproduced without written pre-approval.
2. Les dimensions apparaissant aux documents doivent être vérifiées sur l'entrepreneur avant le début des travaux. / All dimensions which appear on the documents must be verified by the contractor before to start the work.
3. Veuillez avertir l'architecte de toute dimension erronée ou divergente entre ces documents et ceux des autres professionnels. / The architect must be notified of all errors, omissions and discrepancies between these documents and those of the others professionals.
4. Les dimensions sur ces documents doivent être lues et non mesurées. / The dimensions on these documents must be read and not measured.

MECHANICAL, Mécanique
ELECTRICAL, Électrique
**GOODKEY, WEEDMARK &
ASSOCIATES LIMITED**
1588 Woodbine Dr., Ottawa, ON K2C 3P6
613.727.5111, www.gwa.com

STRUCTURE, Structure
CUNLIFFE & ASSOCIATES

200-1550 Carling Ave., Ottawa, ON K2Z 6S8
www.cunliffe.ca

URBANISTE ET CIVIL Urban planner and Civil
ARCHITECTE DE PAYSAGE Landscape Architect
NOVATECH

245 Michael Cowpland Drive, Suite 200, Ottawa, ON, K2M 1P6
613.254.9643 novatech-eng.com

ARCHITECTES Architect
DESIGN INTERIOR Interior Design
NEUF architect(e)s SENCRL

630, boul. René-Lévesque O. 32e étages, Montréal QC H3B
514.647.1117 NEUFarchitectes.com

SCEAU / Seel

NEUF
ARCHITECT(E)S



CLIENT Client

The logo for KRP Properties features a stylized, multi-colored leaf or flame-like shape to the left of the text "KRP" in a bold, dark blue font. Below "KRP" is the word "Properties" in a smaller, grey font. A small trademark symbol (TM) is located to the upper right of "KRP".

OUVRAGE Project

535 LEGGET DRIVE

EMPLACEMENT Location

**535 LEGGET DRIVE,
KAMATA, ONTARIO**

NO PROJET No.

13338



NO	REVISION	DATE (aa-mm-jj)
B	ÉMISSION POUR COORDINATION	2024 06 21
C	AUDIT PROGRAMMATION	2024 06 25
D	ISSUED FOR COORDINATION	2024 07 18
E	ISSUED FOR COORDINATION	2024 08 09
F	LIMITED WINDOW WALL TENDER DRAFT	2024 09 13
G	ISSUED FOR SITE PLAN APPROVAL	2024 10 04

DESSINÉ PAR Drawn by
AT MS
DATE (aa.mm.jj)
24.09.18
TITRE DU DESSIN Drawing Title

VÉRIFIÉ PAR Checked by
KP
ÉCHELLE Scale
As
indicated

GENERAL SITE PLAN - PROJECTED

RÉVISION Revision NO. DESSIN Dwg Number

G	A101P
---	-------