



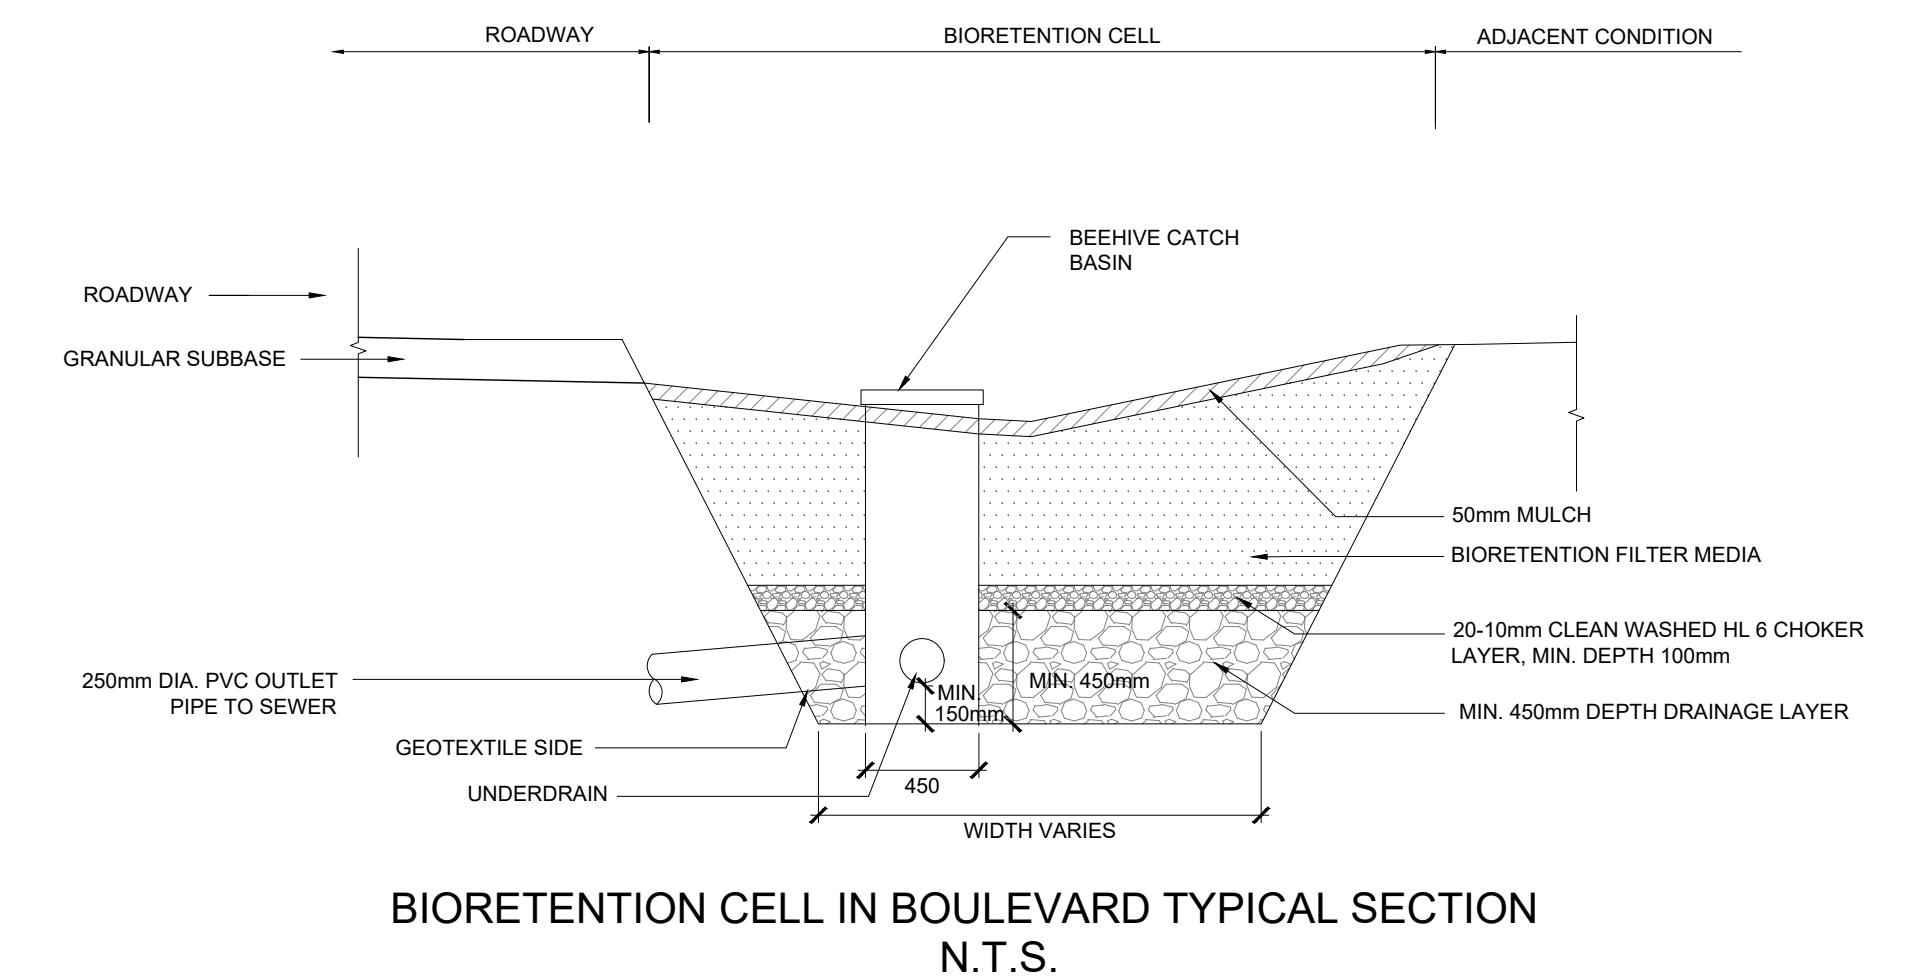

- LEGEND:**
- SITE BOUNDARY
 - SITE PLAN - NOT PART OF THIS APPLICATION
 - STORM OVERLAND FLOW ARROW
 - PROPOSED CENTERLINE ELEVATION
 - ROAD SLOPE ARROW

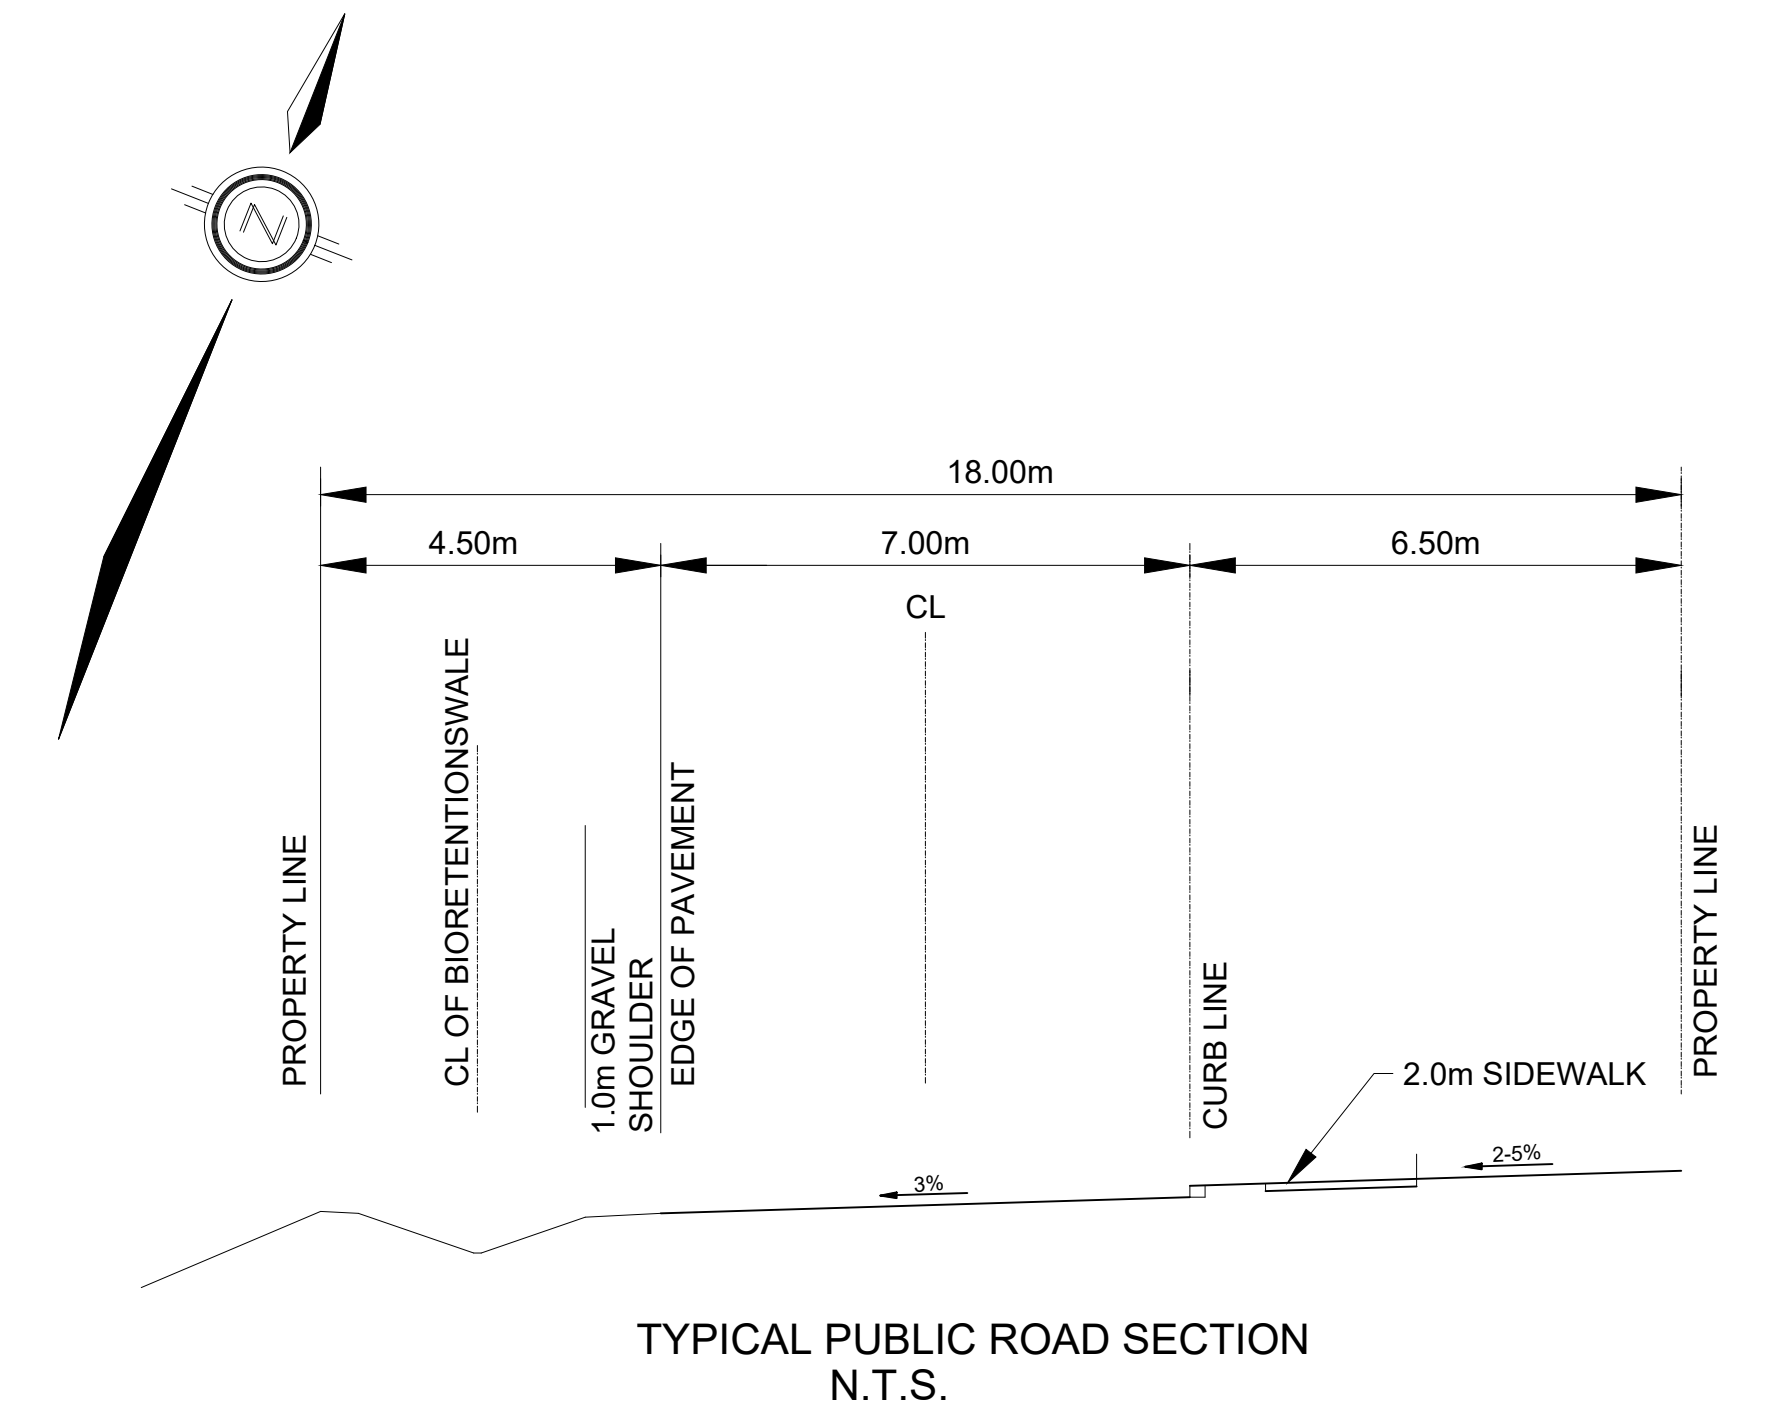

120 Iber Road, Unit 203
Stittsville, ON K2S 1E9
TEL: (613) 836-0856
FAX: (613) 836-7183
www.DSEL.ca

BGO - 1822 BANK ST
CONCEPTUAL GRADING PLAN
CITY OF OTTAWA

PROJECT No. : 23-1369
SCALE 1:500
DATE: SEPTEMBER 2024
DRAWING No. 3