

EXISTING TREE INVENTORY (CONDUCTED NOV 2023 & FEB 2024):

No.	Botanical Name	Common Name	DBH (cm)	CRZ (m)	Condition	Owner	Remarks	Recomm.
1	<i>Acer saccharum</i>	Sugar Maple	78.1	7.81	Poor	City	Lots of dead branches, very mixed results for setting of buds, weak annual incremental growth. Girdling roots visible and compromises evident in root flare. Lack of canopy on the north side. The girdling and binding roots are leading to the tree's decline. Slow annual increment, presence of major deadwood internal to the tree's crown and dieback at its periphery are some of the signs of decline. Decline will continue until the tree becomes hazardous to be public.	PROTECT
2	<i>Acer rubrum</i>	Red Maple	65.2	6.52	Good	City	Good vigour and full canopy on all sides, lots of strong buds set. Good root flare around the trunk.	PROTECT
PROTECT: Protect trees as per contract details and specifications.								

NOTE: The extent of the root system and the actual impact on the CRZ of existing trees will be confirmed at the site during the site plan application process.

SOIL VOLUME AVAILABILITY ESTIMATE:

Planting bed no.	Available Soil Area (sq m)	Available Soil Volume (cu m)	No. of trees proposed		Total No. of trees	Min. required Soil volume total (cu m)
			Small (20m³)	Medium (25m³)		
Planting bed 1	116	116	1	3	4	69.00
Planting bed 2	50	50	1	1	2	33.00
Planting bed 3	51	51	0	2	2	36.00
Planting bed 4	45	45	1	1	2	33.00
Planting bed 5	43	43	0	1	1	18.00
Planting bed 6	58	58	1	0	1	15.00
Planting bed 7	70	70	0	3	3	54.00
Note: For all planting beds proposed, the available soil depth is considered to be 1m.						

TREE PROTECTION

Implement the following protection measures for retained trees, both on site and on adjacent sites, prior to any work activity including tree removal. Maintain tree protection fence in place and in good condition for the duration of site works:

- The Landscape Architect or Certified Arborist is to determine the location of the tree protection fencing and detail it on any associated plans for the site (e.g. tree conservation report, tree disclosure report, etc.).
- Under the guidance of a Landscape Architect or Certified Arborist, erect a fence at the critical root zone (CRZ) of trees. Diameter at breast height (DBH) is the trunk diameter measured at 1.3m height on the tree trunk. The CRZ is calculated as DBH x 10. Refer to the Tree Protection Fence detail.
- Refer to the Tree Protection Plan for fence location. City Forestry Staff are to approve both the plan and the installed fence prior to work commencement.
- Do not place any material or equipment within 2m of the CRZ of any tree, including outcrops.
- Do not attach any signs, notices, or posters to any tree.
- Do not disturb, raise, or lower the existing grade within the CRZ without approval.
- Only tunnel or bore when digging within the CRZ of a tree. Hand work only where required within the CRZ; absolutely no machinery permitted.
- Do not damage the root system, trunk, or branches, or any tree.
- Do not extend hard surface or significantly change landscaping.
- Ensure that exhaust fumes from all equipment are directed away from any tree canopy.
- Prior to work taking place, notify and consult the Landscape Architect and City Forestry Staff if roots must be cut. Roots 20mm or larger should be cut at right angles with clean, sharp horticultural tools without tearing, crushing, or pulling. Refer to City of Ottawa Specification S.P. F-8011 Tree Protection, Excavation of Root Zone.
- If damaged or objectionable branches are observed, consult the Landscape Architect, before any work is conducted. Do not prune leaders. Do not prune more than 1/4 of crown.
- Set up a water and fertilizing program, if trees are being affected by site works, to the satisfaction of the Landscape Architect.
- The Landscape Architect is to prescribe mitigation measures if the protected fenced area must be reduced to facilitate construction. Measures may include the placement of plywood, wood chips, or steel plating over the roots for protection. City Forestry Staff are to approve said measures prior to fence movement.
- The City of Ottawa By-law: Protects municipal trees and municipal natural areas in the City of Ottawa and trees on private property in the urban area of the City of Ottawa (2020-340).

TREE PLANTING IN SENSITIVE CLAY

- The landscape plans have been developed in accordance with the Geotechnical Investigation Report PG6948-1 prepared by Paterson Group, dated February 1, 2024 and the memo PG6948-MEMO.01 prepared by Paterson Group, issued by Scott S. Dennis, P.Eng on April 29, 2024, that confirms the categories and locations of clay soils.
- In this case tree planting is restricted by sensitive clay.
- The following City of Ottawa clay soils guideline applies: Guidelines for Tree Planting in Sensitive Marine Clay Soils-2017.
- The soil volumes provided are sufficient for a reasonable chance of tree survival. Unless otherwise noted, all new trees on City property meet the minimum soil volume requirements of the following, based on a depth of 1.5m below finished grade, and subtracting the volume of utility trenches:
 - Small tree (mature height up to 7.5m) - 25m³ minimum soil volume provided.
 - Medium tree (mature height 7.5-14m) - 30m³ minimum soil volume provided.
 - Where trees share a continuous greenspace:
 - Two (2) small trees - 15m³ minimum soil volume provided per tree.
 - Two (2) medium trees - 18m³ minimum soil volume provided per tree.


STREETSCAPE

- There are a total of 2 medium and 2 small trees proposed on the plan, in Block 29.
- Adjacent to Block 29, there are 9 medium and 2 small trees proposed in the right of way, along Deschatelets Avenue and Oblats Avenue.

PROPOSED PLANT LIST - BLOCK 29

KEY	QTY	BOTANICAL NAME	COMMON NAME	SIZE	COND	SPACING	NATIVE/ NON-NATIVE	OWNER
Deciduous Street Trees (Medium)								
ARR	1	<i>Acer rubrum</i> 'Franks'	Redspine Red Maple	50mm Cal	WB	As Shown	C	Private
COC	1	<i>Cedrus occidentalis</i> 'Chicagoland'	Chicagoland Hackberry	50mm Cal	WB	As Shown	C	Private
Deciduous Trees (Small)								
CRC	2	<i>Crataegus crus-galli</i> 'Inermis'	Thornless Cockspur Hawthorn	50mm Cal	WB	As Shown	C	Private
Deciduous Street Trees (Medium) - ROW								
ARR	1	<i>Acer rubrum</i> 'Franks'	Redspine Red Maple	50mm Cal	WB	As Shown	C	City
COC	3	<i>Cedrus occidentalis</i> 'Chicagoland'	Chicagoland Hackberry	50mm Cal	WB	As Shown	C	City
GBA	4	<i>Ginkgo biloba</i> 'Autumn Gold'	Autumn Gold Ginkgo	50mm Cal	WB	As Shown	E	City
HS	1	<i>Hydrangea sylvatica</i>	Black Gum	50mm Cal	WB	As Shown	P	City
Deciduous Trees (Small) - ROW								
MR	2	<i>Malus</i> 'Royalty'	Royalty Crabapple	50mm Cal	WB	As Shown	E	City
Deciduous Trees proposed in the Forecourt Park Block								
RR	2	<i>Acer rubrum</i>	Red Maple	TBD	TBD	As Shown	L	City
Coniferous Shrubs								
Tot	8	<i>Taxus media</i> 'Hicksii'	Hicks Yew	100cm BB	WB	As Shown	E	Private
Deciduous Shrubs								
ARR	7	<i>Aronia melanocarpa</i>	Black Chokeberry	80cm Ht	PT	As Shown	C	Private
Axi	110	<i>Aronia x Low-Scape Mount</i> (LUCONAMITE)	Low-Scape Mount Chokeberry	40cm Ht	PT	50cm G.C	C	Private
Car	45	<i>Cedra ambigua</i> 'Ruby Spice'	Ruby Spice Summers' el	50cm Ht	PT	80cm G.C	C	Private
Car	15	<i>Cornus sanguinea</i> 'Winter Beauty'	Winter Beauty Dogwood	80cm Ht	PT	120cm G.C	E	Private
Dip	16	<i>Diervilla x Redback Black</i> 'SMARCRS'	Kodak Black Honeysuckle	80cm Ht	PT	100cm G.C	E	Private
Hqf	82	<i>Hydrangea paniculata</i> 'Tiny Quick Fire' (SMARPSB)	Tiny Quick Fire Hydrangea	45cm Ht	PT	70cm G.C	E	Private
Hqf	3	<i>Hydrangea paniculata</i> 'SMARPLQ'	Little Quick Fire Hydrangea	80cm Ht	PT	100cm G.C	E	Private
Perennials								
cvm	149	<i>Coreopsis verticillata</i> 'Moonbeam'	Moonbeam Threaded Coreopsis	1g	PT	45cm G.C	E	Private
gms	210	<i>Germium macrorrhizum</i> 'Spassart'	Spassart Grass	1g	PT	40cm G.C	E	Private
gpr	326	<i>Germium spissum</i>	Spissum Grass	1g	PT	45cm G.C	E	Private
gbs	88	<i>Gillenia trifoliata</i>	Stemless Red	1g	PT	75cm G.C	L	Private
hgs	81	<i>Hemerocallis</i> 'Gentle Shepherd'	Gentle Shepherd Daylily	1g	PT	45cm G.C	E	Private
hrr	88	<i>Hemerocallis</i> 'Happy Return'	Happy Return Daylily	1g	PT	50cm G.C	E	Private
hrrg	81	<i>Hemerocallis</i> 'Peach Magenta'	Peach Magenta Daylily	1g	PT	45cm G.C	E	Private
Ornamental Grasses								
pvn	143	<i>Panicum virgatum</i> 'Northwind'	Northwind Swath Grass	1g	PT	70cm G.C	C	Private

*Note: (L) local region, (C) cultivar of local region plant, (P) provincial, (X) exotic or non-native

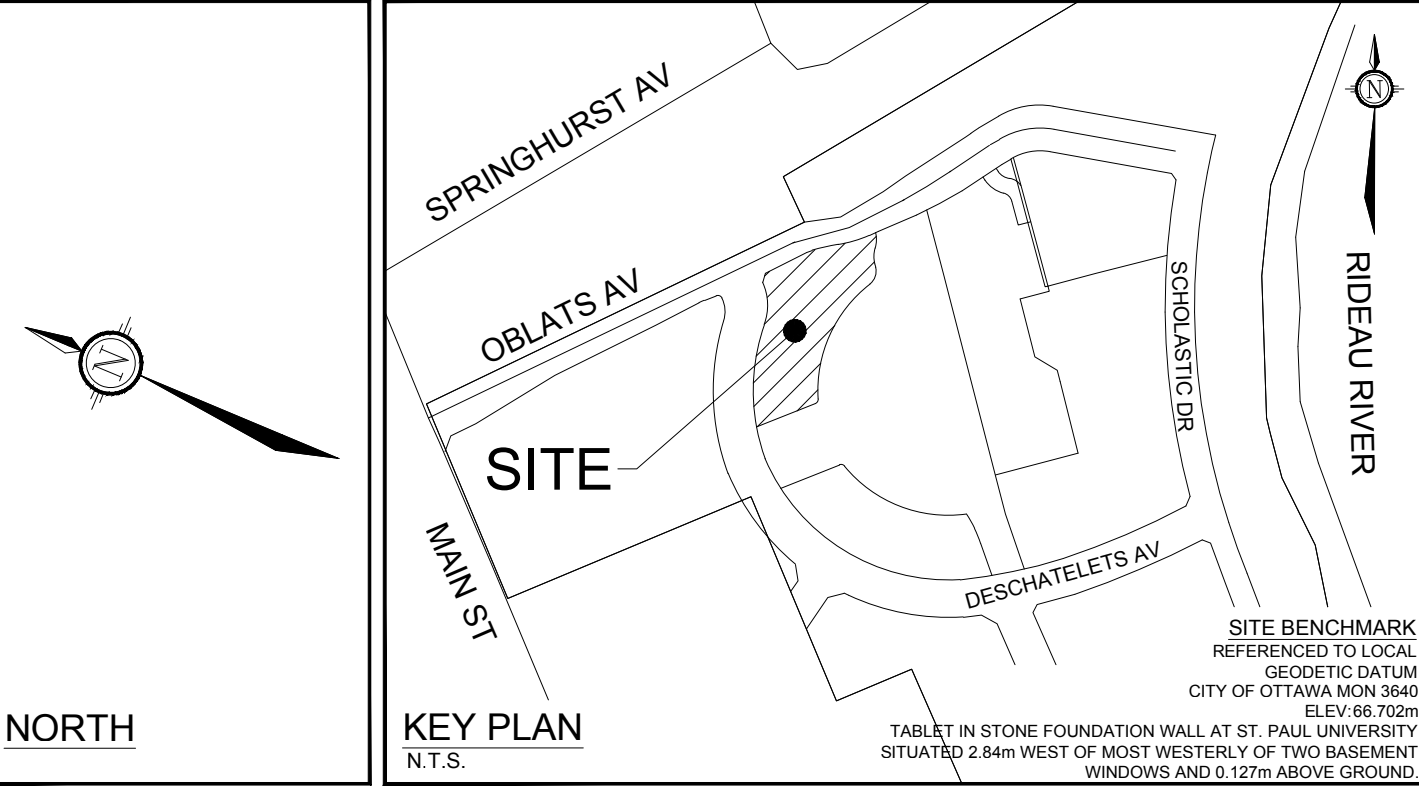

LANDSCAPE LEGEND:

3-D1	DETAIL SHEET # NOVATECH OR CITY DETAIL NUMBER SEE LIST FOR CODE
---	PROPERTY LIMIT
---	BUILDING LINE
---	RETAINING WALL, REFER TO SITE PLAN
○	EXISTING TREES TO RETAIN
○	CRITICAL ROOT ZONE OF HERITAGE TREES
○	CRITICAL ROOT ZONE OF TREES IMPACTED BY DEVELOPMENT
○	PROPOSED TREE PROTECTION FENCE 1.8m Ht.
---	SHALLOW ROOT PRUNING, 2024 APPROX. DEPTH OF 300mm
---	PROPOSED DEEP ROOT PRUNING, 2025 APPROX. DEPTH OF 1000mm
---	STAMPED CONCRETE
---	STAMPED CONCRETE WITH CU SOIL & ROOT PATHS, REFER TO 114025-TPP1
---	POURED CONCRETE TERRACE
---	RIVER STONE
---	PERENNIALS
---	ORNAMENTAL GRASSES
---	SOD
○	SHRUBS
○	PROPOSED DECIDUOUS TREES
○	DECIDUOUS TREES PROPOSED IN THE FORECOURT PARK BLOCK
○	OFF-SITE DECIDUOUS TREES
---	OFF-SITE CONCRETE
○	EXISTING STREETLIGHTS

GENERAL

- Read and interpret this drawing/ drawing set in conjunction with all the contract details and specifications, including related civil, utility, structural, architectural, mechanical, electrical, environmental, geotechnical, and survey information.
- The Contractor is to determine the exact location, size, material, and elevation of all existing utilities prior to commencing construction. Protect and assume responsibility for all existing utilities regardless of being shown on the drawings.
- It is essential to use the plans and details in conjunction with the specifications and notes.
- Do not scale drawings. Work to dimensions only.
- Protect all existing and retained vegetation for the duration of construction according to the contract details and specifications.
- Reinstate all areas and items damaged or disturbed, beyond the Limit of Work, because of construction activities, including but not limited to construction staging areas, haul roads, stockpile areas, etc. to the satisfaction of the Consultant. Unless otherwise noted, Contractor is to reinstate all areas to pre-construction condition or better to the satisfaction of the Contract Administrator.

PLANTING

- Plant material to be No. 1 Grade and is to comply with Canadian Standards for Nursery Stock (latest edition) published by the Canadian Nursery Landscape Association.
- Use structurally sound plant material with strong fibrous root system free of disease, defects, and injuries. Use trees with straight trunks, well and characteristically branched for species. Obtain approval from consultant of plant material at source prior to digging. All trees and shrubs to be container grown, potted, WB or B.B. as indicated on Plant List. Bare root plants are only acceptable for certain species and as approved by the Landscape Architect.
- Plant material substitutions are not permitted without the written approval from the Consultant, with 48 hours notice, prior to shipping plant material.
- Plant locations are schematic / approximate only. Contractor is to stake out locations on site for approval by the Landscape Architect prior to installation. Contractor will assume full responsibility if the Landscape Architect is not notified.
- The illustrated number of plants shown in the Planting Plan supersedes the estimated number in the Plant List. Contractor to report any discrepancies to the Landscape Architect prior to installation. Contractor will assume full responsibility if the Landscape Architect is not notified.
- Ensure trees are thoroughly watered following planting. Monitor material and ensure adequate moisture until acceptance.
- In heavy clay or poorly drained soils, set root ball with root collar 75-100mm higher than finished grade.
- Approved topsoil depths are as follows:
 - Plant Beds - 450mm continuous depth. Applies to shrubs, perennials, vines, and groundcovers.
 - Sod/ Seed Areas - 100mm depth.
 - Reforestation - 300mm depth.
- Sod to be No. 1 Kentucky Bluegrass Sod grown from minimum mixture of 3 Kentucky Bluegrass cultivars. Quality and source are to comply with Canadian Standards for Nursery Stock, Section 17, (latest edition) published by the Canadian Nursery Landscape Nursery Landscape Association.
- Apply the following mineral fertilizer unless soil tests show other requirements:
 - Plant Beds - (8-32-16), i.e. 8% Nitrogen, 32% Phosphorus, 16% Potash per manufacturer specifications.
 - Sod Areas - (8-32-16), i.e. 8% Nitrogen, 32% Phosphorus, 16% Potash at a rate of 350kg/ha.
- Where applicable, for any plant areas with a mix of species/ cultivars notes, Contractor is to cluster like plants in groups of 3-5 and evenly distribute these in the noted area.

CITY DETAILS

Related details from City of Ottawa Standard Tender Documents Volume No. 2 Standard Detail Drawings.

- SC4. Typical Concrete Sidewalk in Boulevard
- SC5. Sidewalk Construction Joints
- SC7.1. Curb Return Entrances - Uncontrolled Intersections

NOVATECH DETAILS

Found on Sheet L3.


- D1. Standard Deciduous Tree Planting
- D2. Shrub and Perennial Planting
- D3. Tree Protection Fence
- D4. River Stone Detail

NOTE: THE POSITION OF ALL POLE LINES, CONDUITS, WATERMANS, SEWERS AND OTHER UNDERGROUND UTILITIES AND STRUCTURES IS NOT NECESSARILY SHOWN ON THE CONTRACT DRAWINGS, AND WHERE SHOWN, THE ACCURACY OF THE POSITION OF SUCH UTILITIES AND STRUCTURES IS NOT GUARANTEED. BEFORE STARTING WORK, DETERMINE THE EXACT LOCATION OF ALL SUCH UTILITIES AND STRUCTURES AND ASSUME ALL LIABILITY FOR DAMAGE TO THEM.

Owner:
Regional Group
c/o Evan Garfield
1737 Woodward Drive
Ottawa, ON K2C 0P9
Phone: (613) 230-2100

DISCLAIMER:
The elements on this plan illustrate the design intent and general constructability of the proposed landscape which will support the associated development. This is to demonstrate how the canopy cover, urban design, health, and climate change objectives of the Official Plan will be met through tree planting and site design. This drawing is for City review only and is not intended for construction. Final detailed design and construction documentation is to be provided with certified 'Issued for Construction' drawings and specifications prior to construction.

8.	RE-ISSUED FOR SITE PLAN APPROVAL	MAY 22/25	RGJ
7.	REVISED PER SITE PLAN UPDATES	APR 29/25	RGJ
6.	REVISED PER CITY COMMENTS	NOV 29/24	RGJ
5.	RE-ISSUED FOR SITE PLAN APPROVAL	OCT 17/24	RGJ
4.	ISSUED FOR SITE PLAN APPROVAL	AUG 14/24	RGJ
3.	ISSUED FOR COORDINATION	AUG 8/24	RGJ
2.	ISSUED FOR COORDINATION	JULY 4/24	RGJ
1.	ISSUED FOR DISCUSSION	APR 26/24	RGJ
No.	REVISION	DATE	BY

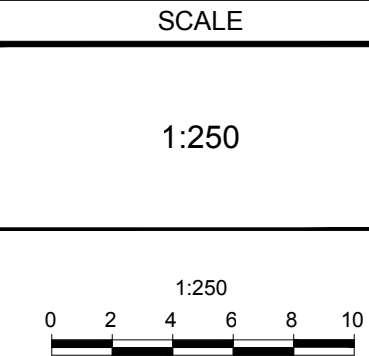

DESIGN	TCB
CHECKED	RGJ
DRAWN	TCB
CHECKED	KW
APPROVED	RGJ



IFS ASSOCIATES
Andrew K. Boyd, R.P.F.
Consulting Urban Forester
P.O. Box 13593, Kanata,
Ontario, Canada K2K 1X6
Telephone (613) 838-5717
Website www.ifsassociates.ca

NOVATECH
Engineers, Planners & Landscape Architects
Suite 200, 240 Michael Cowpland Drive
Ottawa, Ontario, Canada K2M 1P6
Telephone (613) 254-9643
Facsimile (613) 254-5867
Website www.novatech-eng.com

LOCATION CITY OF OTTAWA GREYSTONE VILLAGE, BLOCK 29 (4M-1596)	PROJECT No. 114025-00
DRAWING NAME 295 DESCHÂTELETS AVE. LANDSCAPE PLAN AND TREE CONSERVATION PLAN	REV # 8 DRAWING No. 114025-FT-L1