


**LEGEND**

- FFL FIRST FLOOR ELEVATION
- USF UNDERSIDE OF FOOTING
- PROPERTY LINE
- SAN SANITARY SEWER
- INV INVERT OF PIPE
- MH MANHOLE
- EXISTING GRADE ELEVATION
- PROPOSED GRADE ELEVATION
- EXISTING SLOPE OF GRADE
- PROPOSED SLOPE OF GRADE
- T.O.S. TOP OF SLOPE
- B.O.S. BOTTOM OF SLOPE
- CENTERLINE OF SWALE
- SILT FENCE

**KEY PLAN**

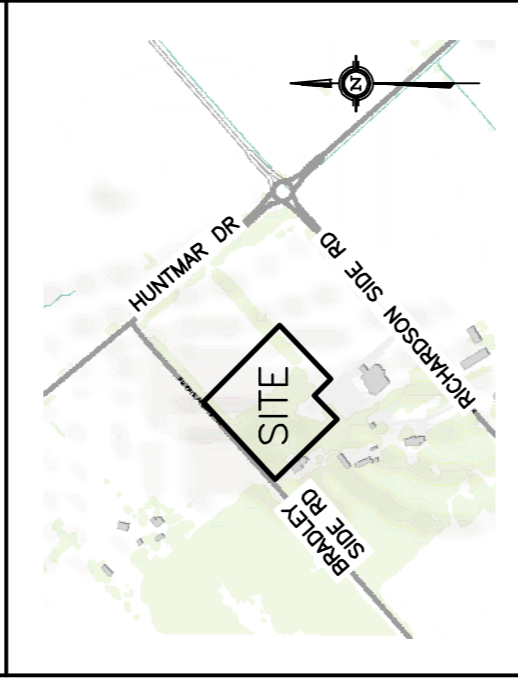

No.	DATE	REVISION
2	NOV 8-24	ISSUED FOR CLIENT REVIEW
1	SEP 30-24	ISSUED FOR APPROVAL



**D.B. GRAY ENGINEERING INC.**  
 Stormwater Management Consulting & Engineering Services  
 700 Long Point Circle  
 Ottawa, Ontario K1H 8L7  
 613-425-8044  
 d.gray@dbgrayengineering.com

**BRADLEY FARM**  
**EVENT CENTRE & CIDER**  
 1818 BRADLEY SIDE ROAD  
 OTTAWA, ONTARIO

**GRADING PLAN**  
 (SOUTH & EAST AREAS)

Drawn: D.B.G.  
 H. Scale: 1:250  
 V. Scale: 1:250  
 Date: AUG 21-24  
 Job No.: 23123

Drawing No.: **C-3**  
 of **9**

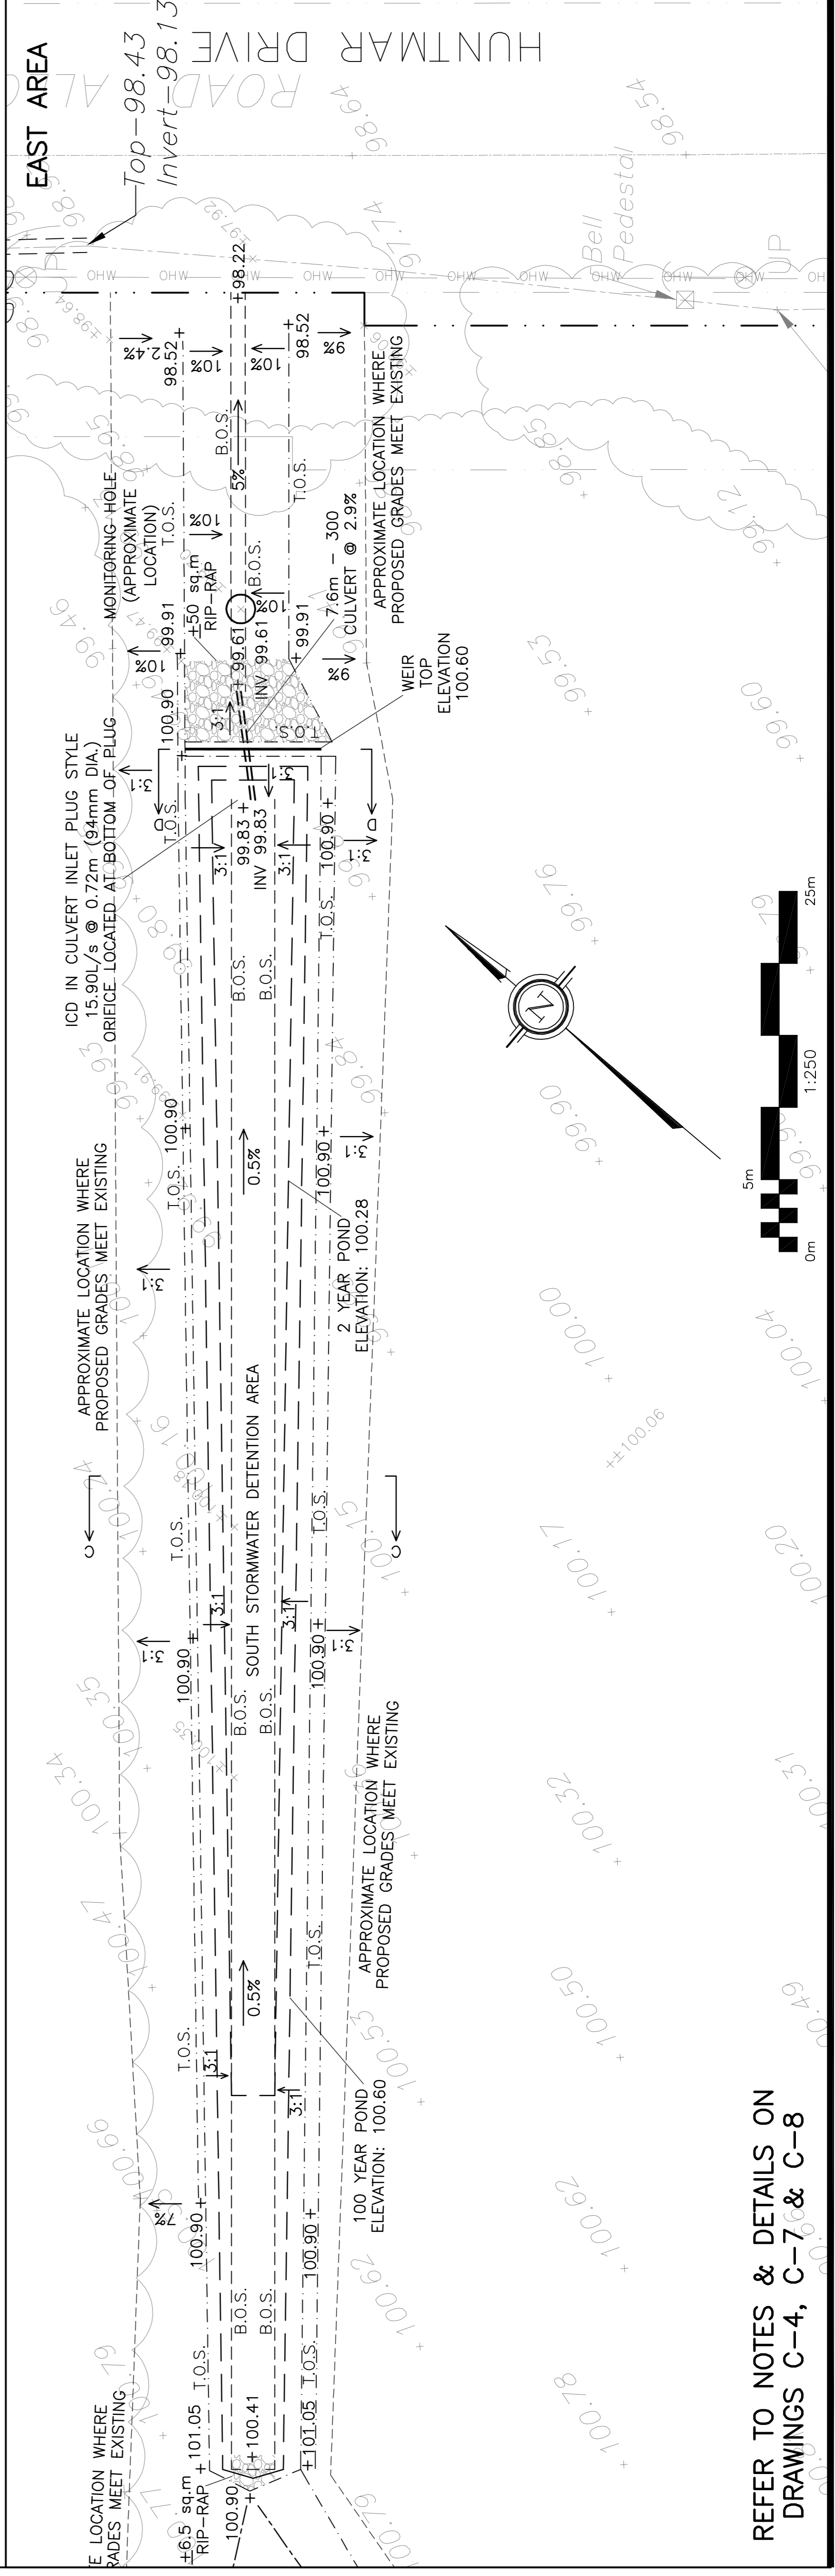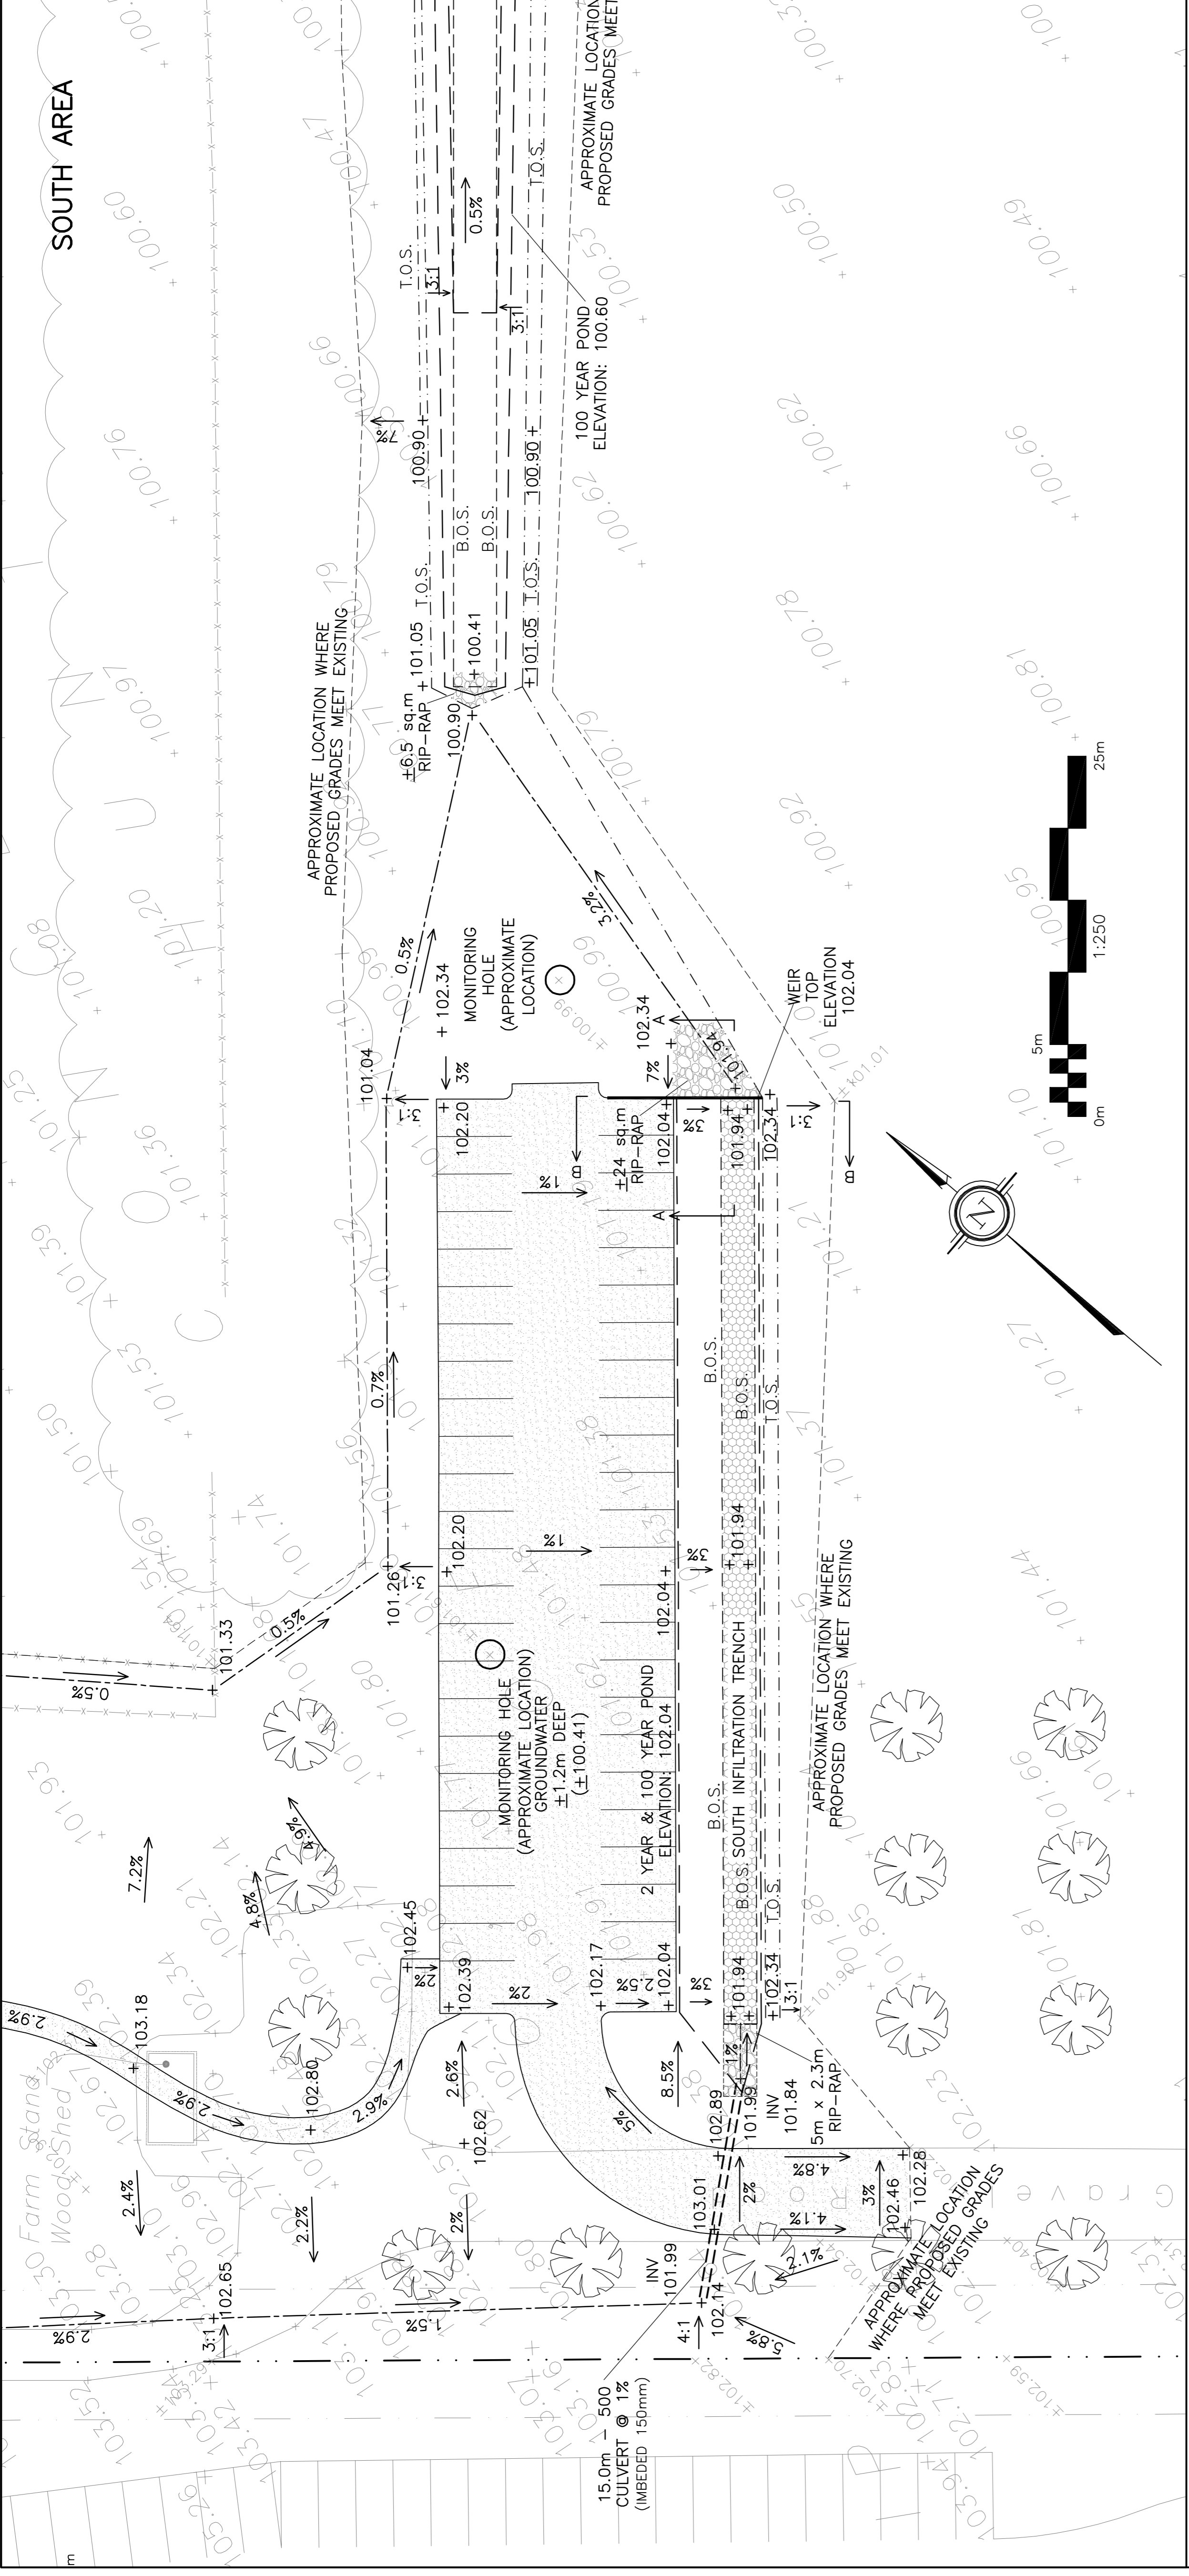

REFER TO NOTES & DETAILS ON DRAWINGS C-4, C-7 & C-8