

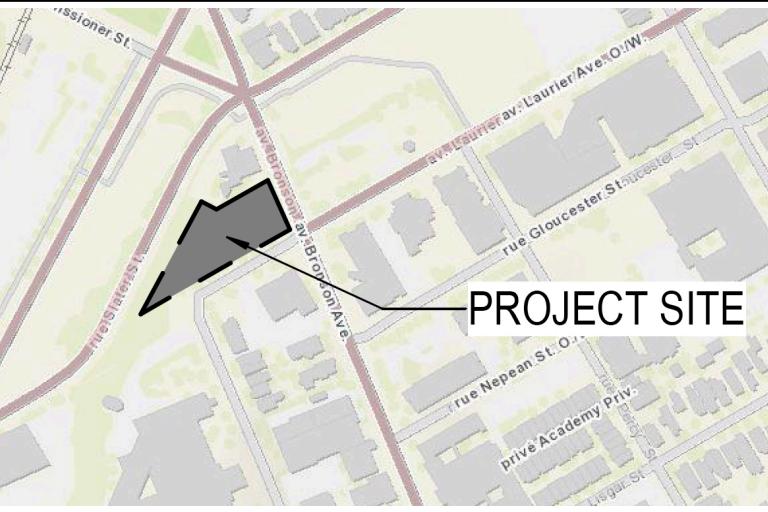


**Please refer to TCR prepared by Andrew Boyd Associates and EIS report by Kilgour & Associates for additional information**

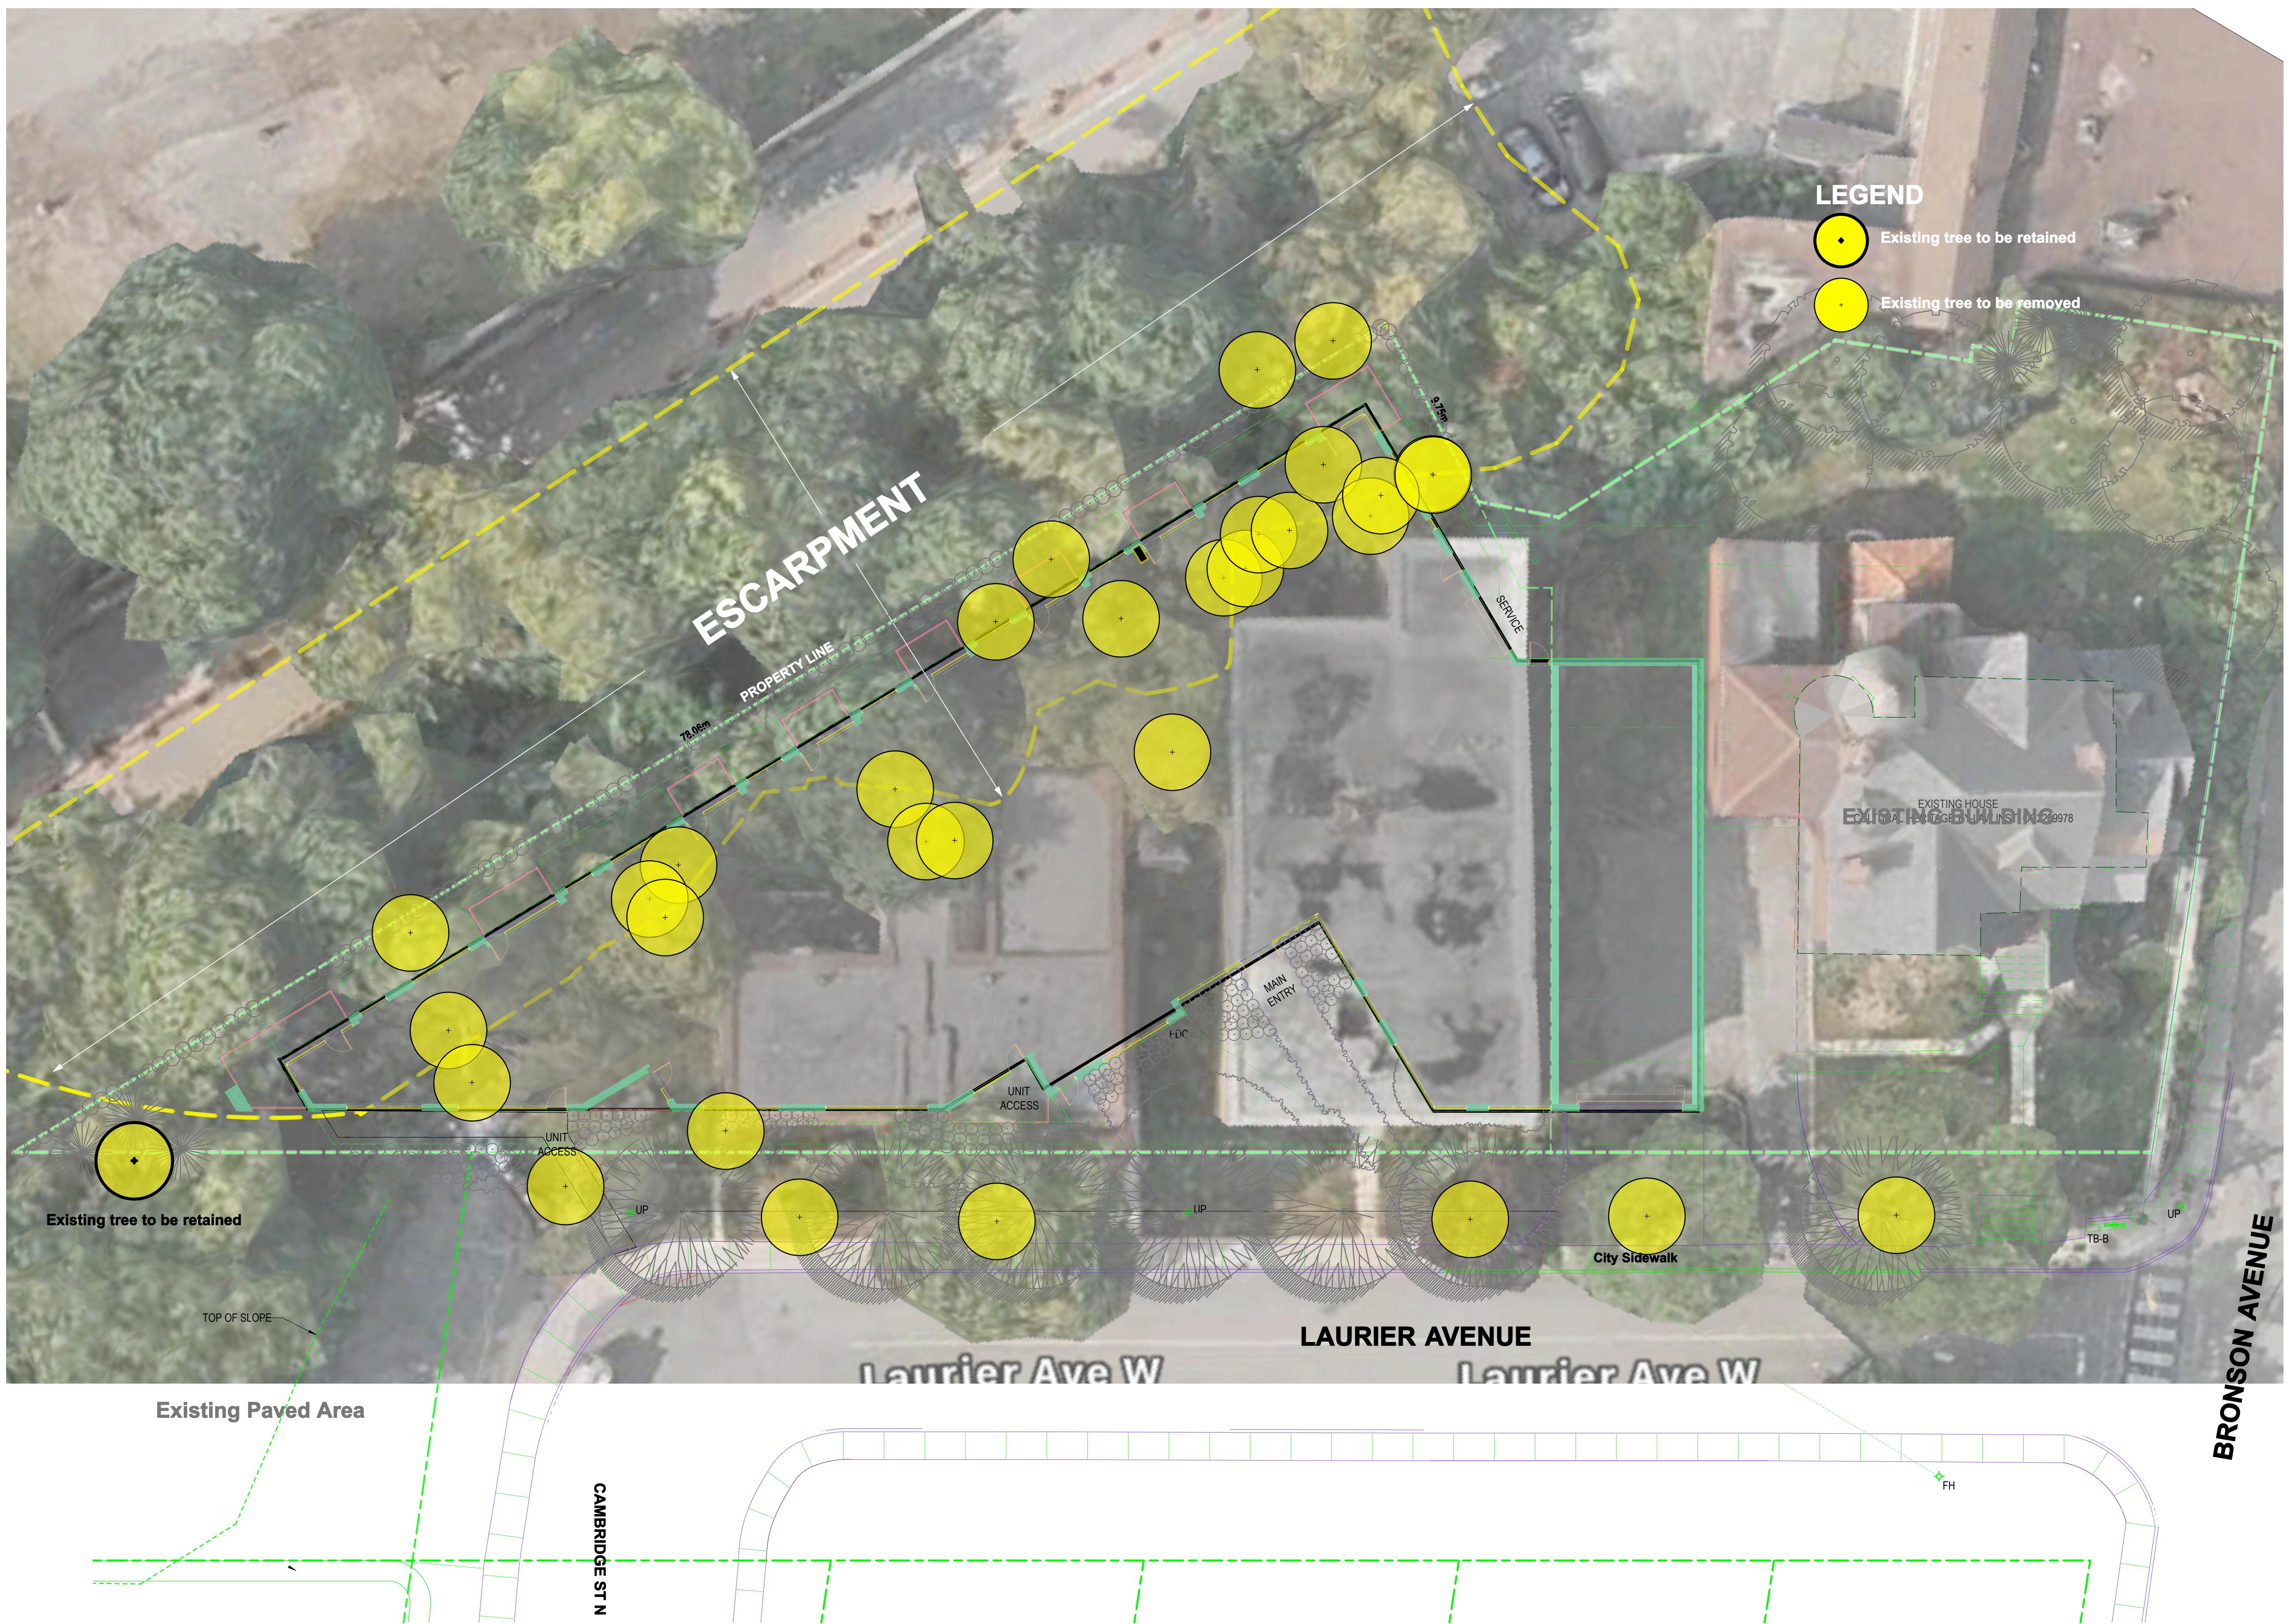

|           |   |                    |
|-----------|---|--------------------|
|           |   |                    |
|           |   |                    |
| <b>3.</b> | <b>Revised Site Plan/Updated SPA Submission</b> | <b>Sept. 19/25</b> |
| <b>2.</b> | <b>Client Review/SPA Submission</b>             | <b>May 05/25</b>   |
| <b>1.</b> | <b>Client Review/SPA Submission</b>             | <b>May 01/25</b>   |
| No.       | Revision  | Date               |

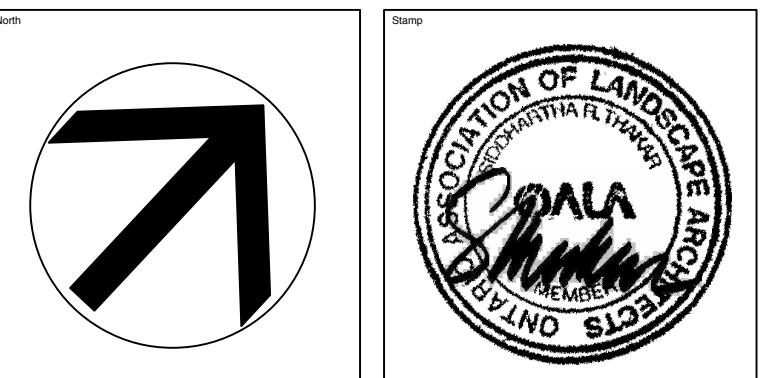

# Longwood Building Corporation

1010 Polytek Street, Unit 5, Ottawa  
Ontario K1J 9H8

# THAKAR ASSOCIATES DESIGN CONSULTANTS

## Landscape Architects

# Project

# **CONDOMINIUM APARTMENTS**

## **601 LAURIER STREET, OTTAWA**

|                                     |          |
|-------------------------------------|----------|
| <b>SITE &amp; LANDSCAPE CONTEXT</b> |          |
| Drawn                               | STAFF    |
| Scale                               | 1:150    |
| Job No.                             | 288.7    |
| Start Date                          | Dwg. No. |
| <b>L - 1A</b>                       |          |