




01 BUILDING 02 - NORHT ELEVATION
A201 SCALE: 1:100

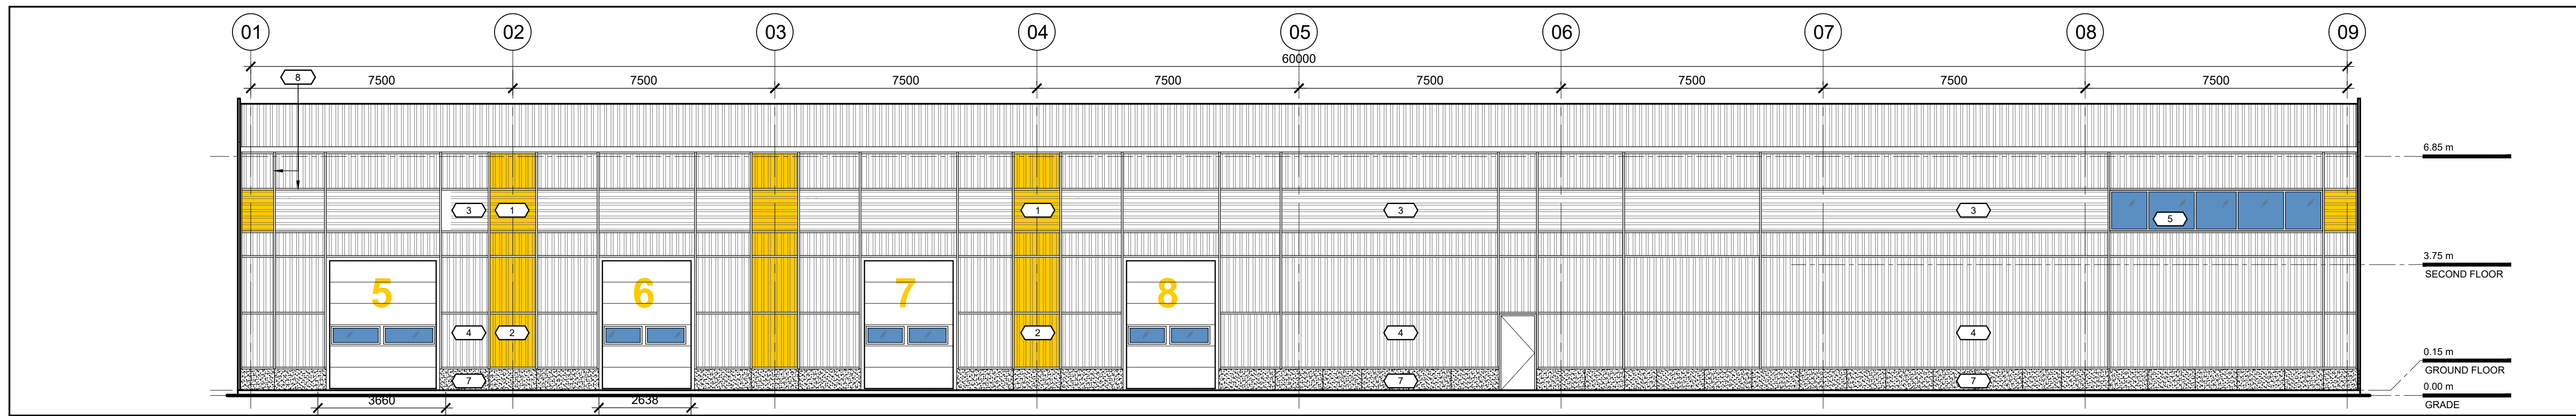

02 BUILDING 02 - SOUTH ELEVATION
A201 SCALE: 1:100

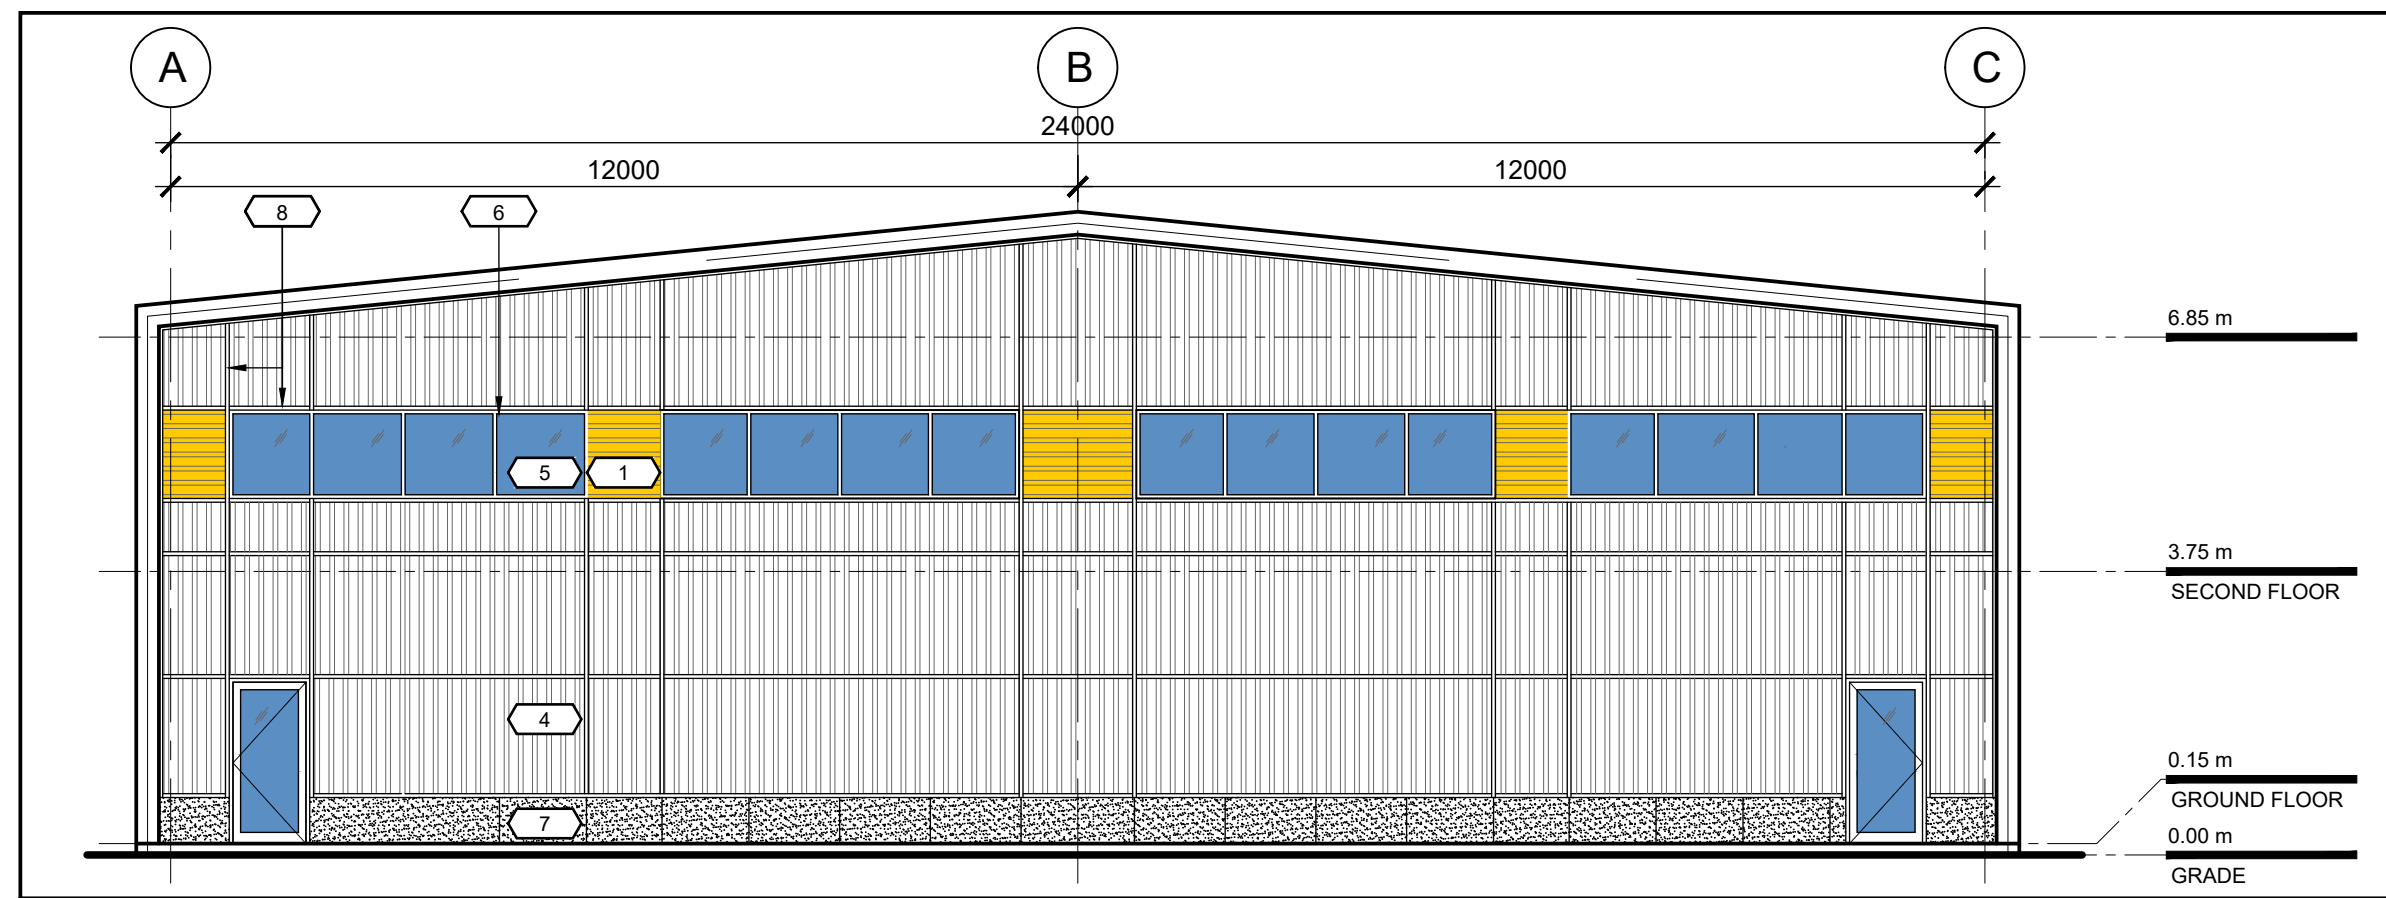


03 BUILDING 02 - WEST ELEVATION
A201 SCALE: 1:100

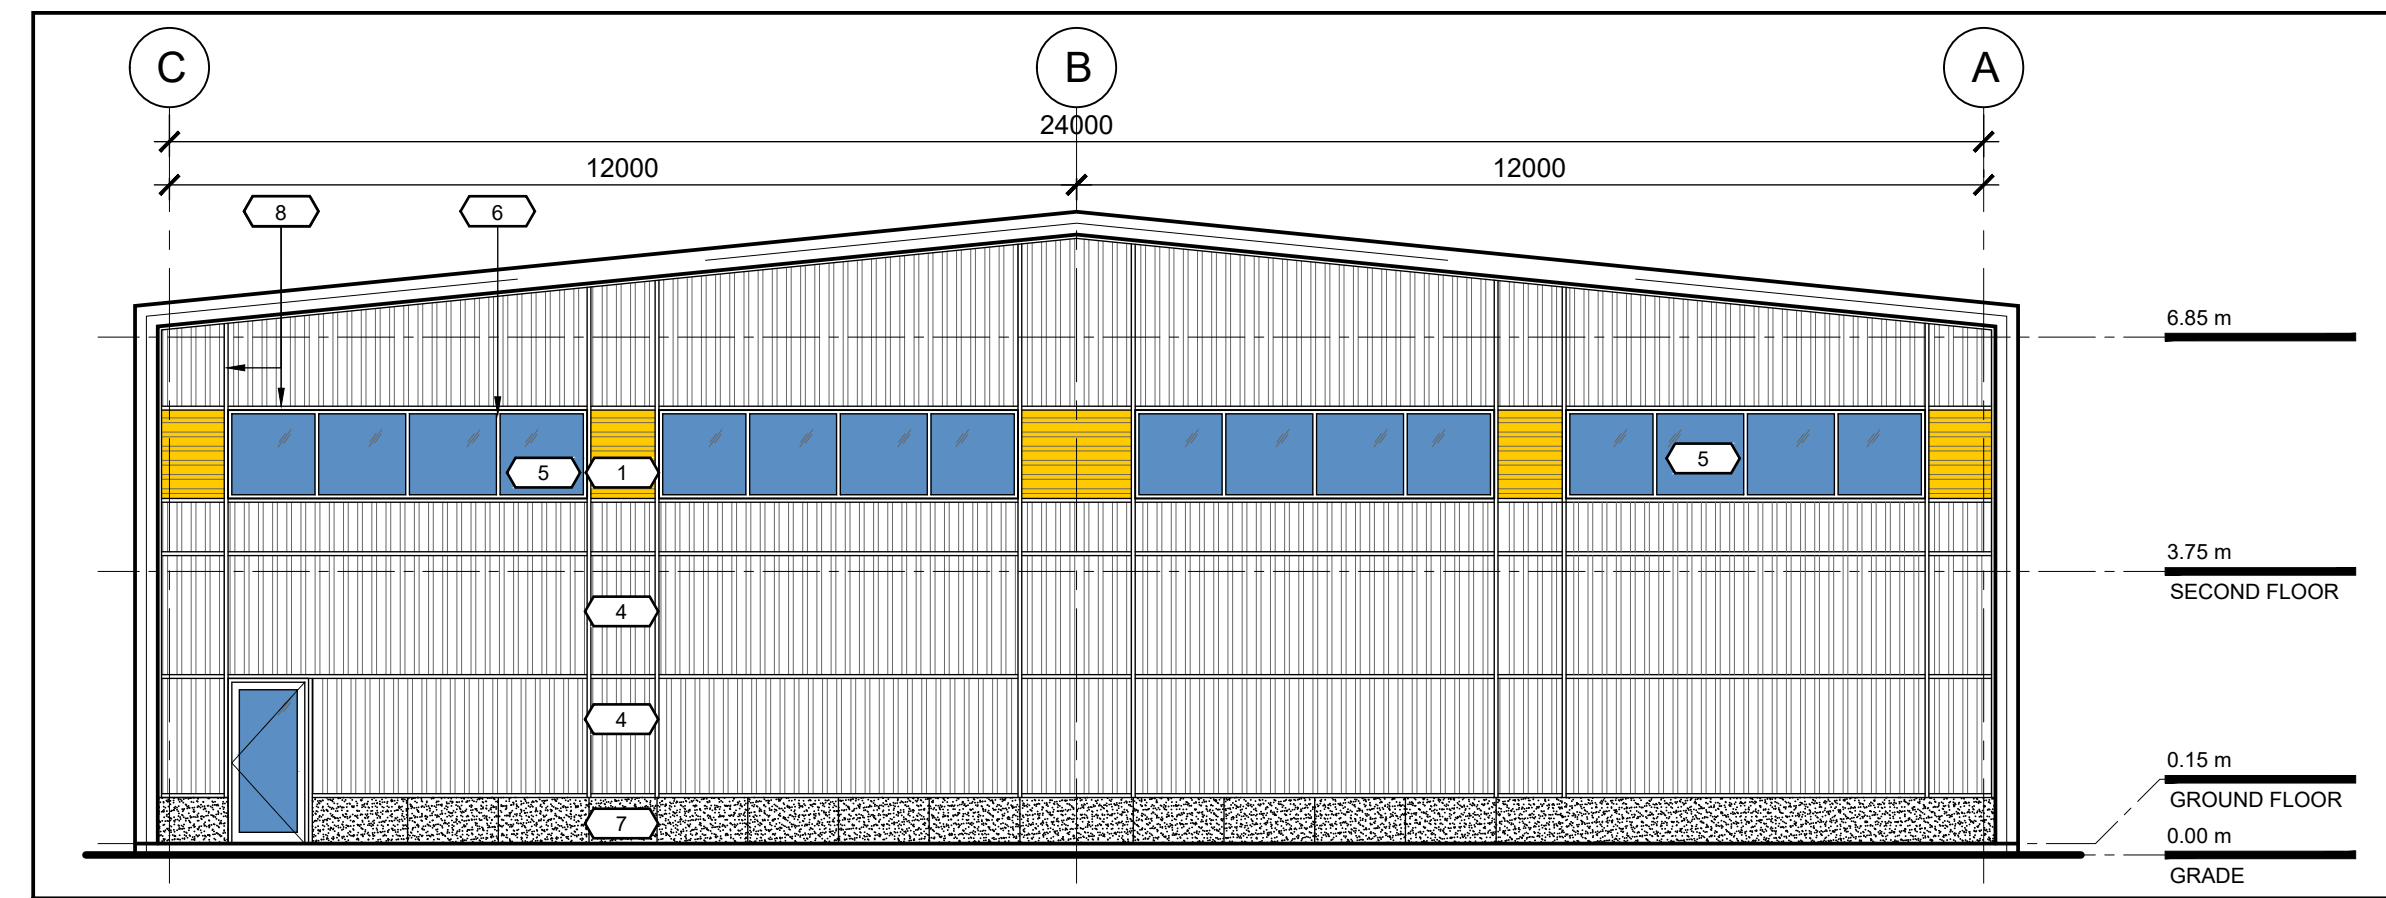

04 BUILDING 02 - EAST ELEVATION
A201 SCALE: 1:100


1	CORRUGATED STEEL - YELLOW HORIZONTAL
2	CORRUGATED STEEL - YELLOW VERTICAL
3	CORRUGATED STEEL - GALVALUME HORIZONTAL
4	CORRUGATED STEEL - GALVALUME VERTICAL
5	VISION GLASS
6	CLEAR ANODIZED ALUMINUM FRAME
7	PRE-CAST CONCRETE BASE
8	2" REVEAL

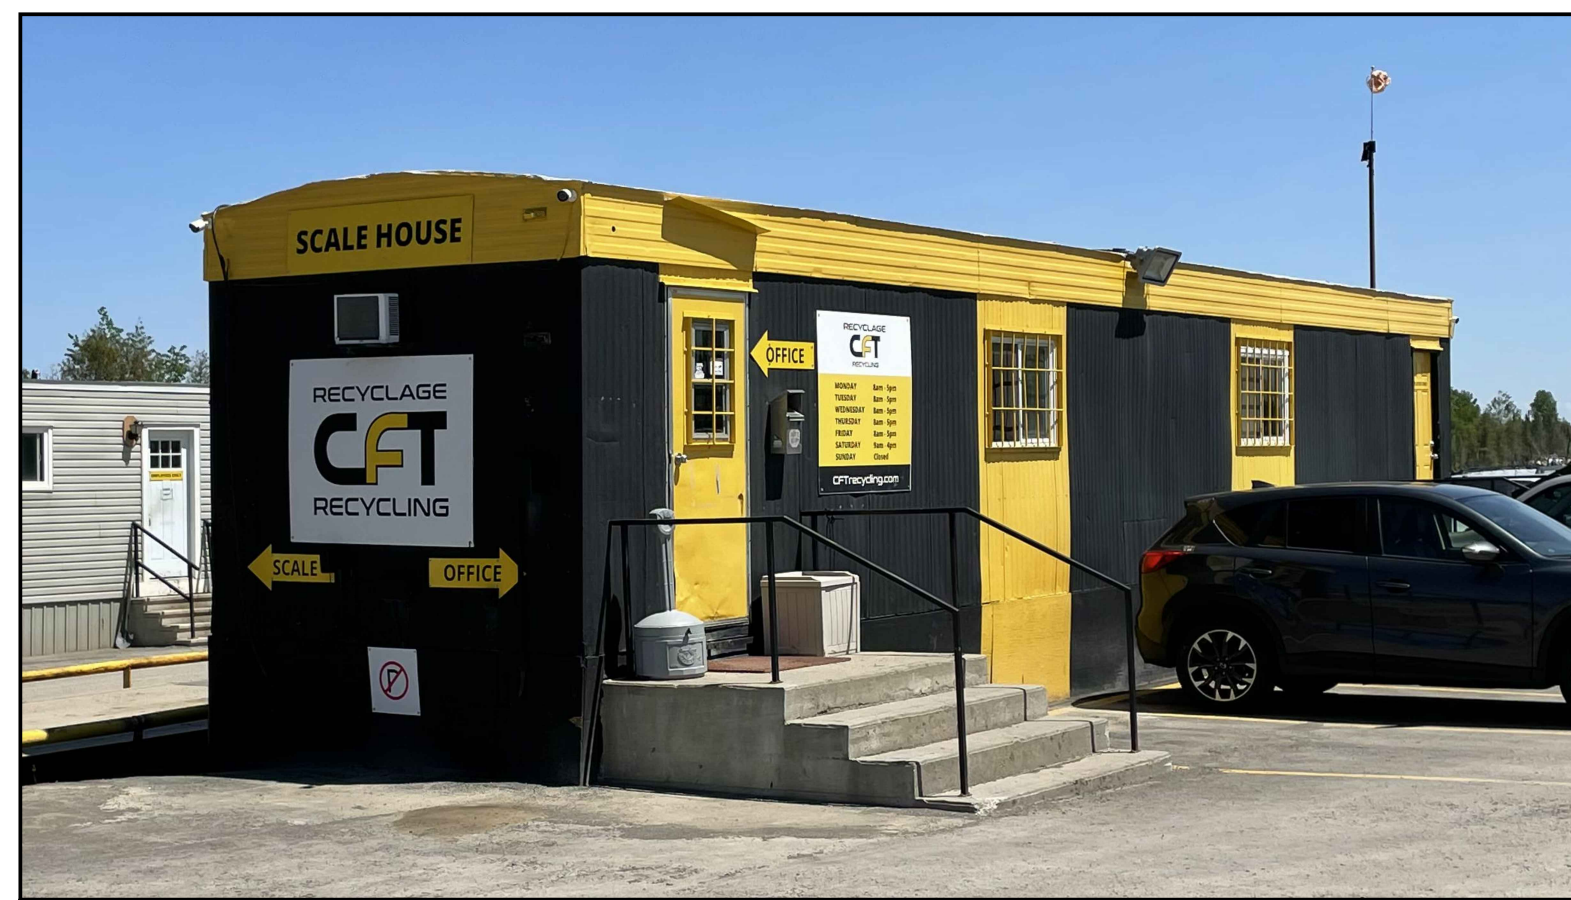

05 EXISTING BUILDING 1 NORTH-WEST ELEVATION
A201 SCALE: NTS



06 EXISTNG BUILDING 1 SOUTH EAST ELEVATION
A201 SCALE: NTS

 

07 RESERVED
A201 SCALE: 1:100

08 SYMBOLS LEGEND
A201 SCALE: N/A

North

Revisions

No.	By	Description	Date
01	KE	ISSUED FOR DISCUSSION	8 JUN 2023
02	JT	ISSUED FOR DISCUSSION	4 DEC 2023

Project

**CFT
SITE PLAN
ZONING ADMENDMENT**

7628 FLEWELLYN RD., OTTAWA

Drawing

**ELEVATIONS BUILDING 2
EXISTING BUILDING 1**

Scale AS SHOWN Stamp

Drawn AK

Checked

Project No. 21-139

Drawing No.

Date NOVEMBER 2021

A201