




01 BUILDING 04- WEST ELEVATION TRUCK MAINTENANCE AND REPAIR
A202 SCALE: 1:100

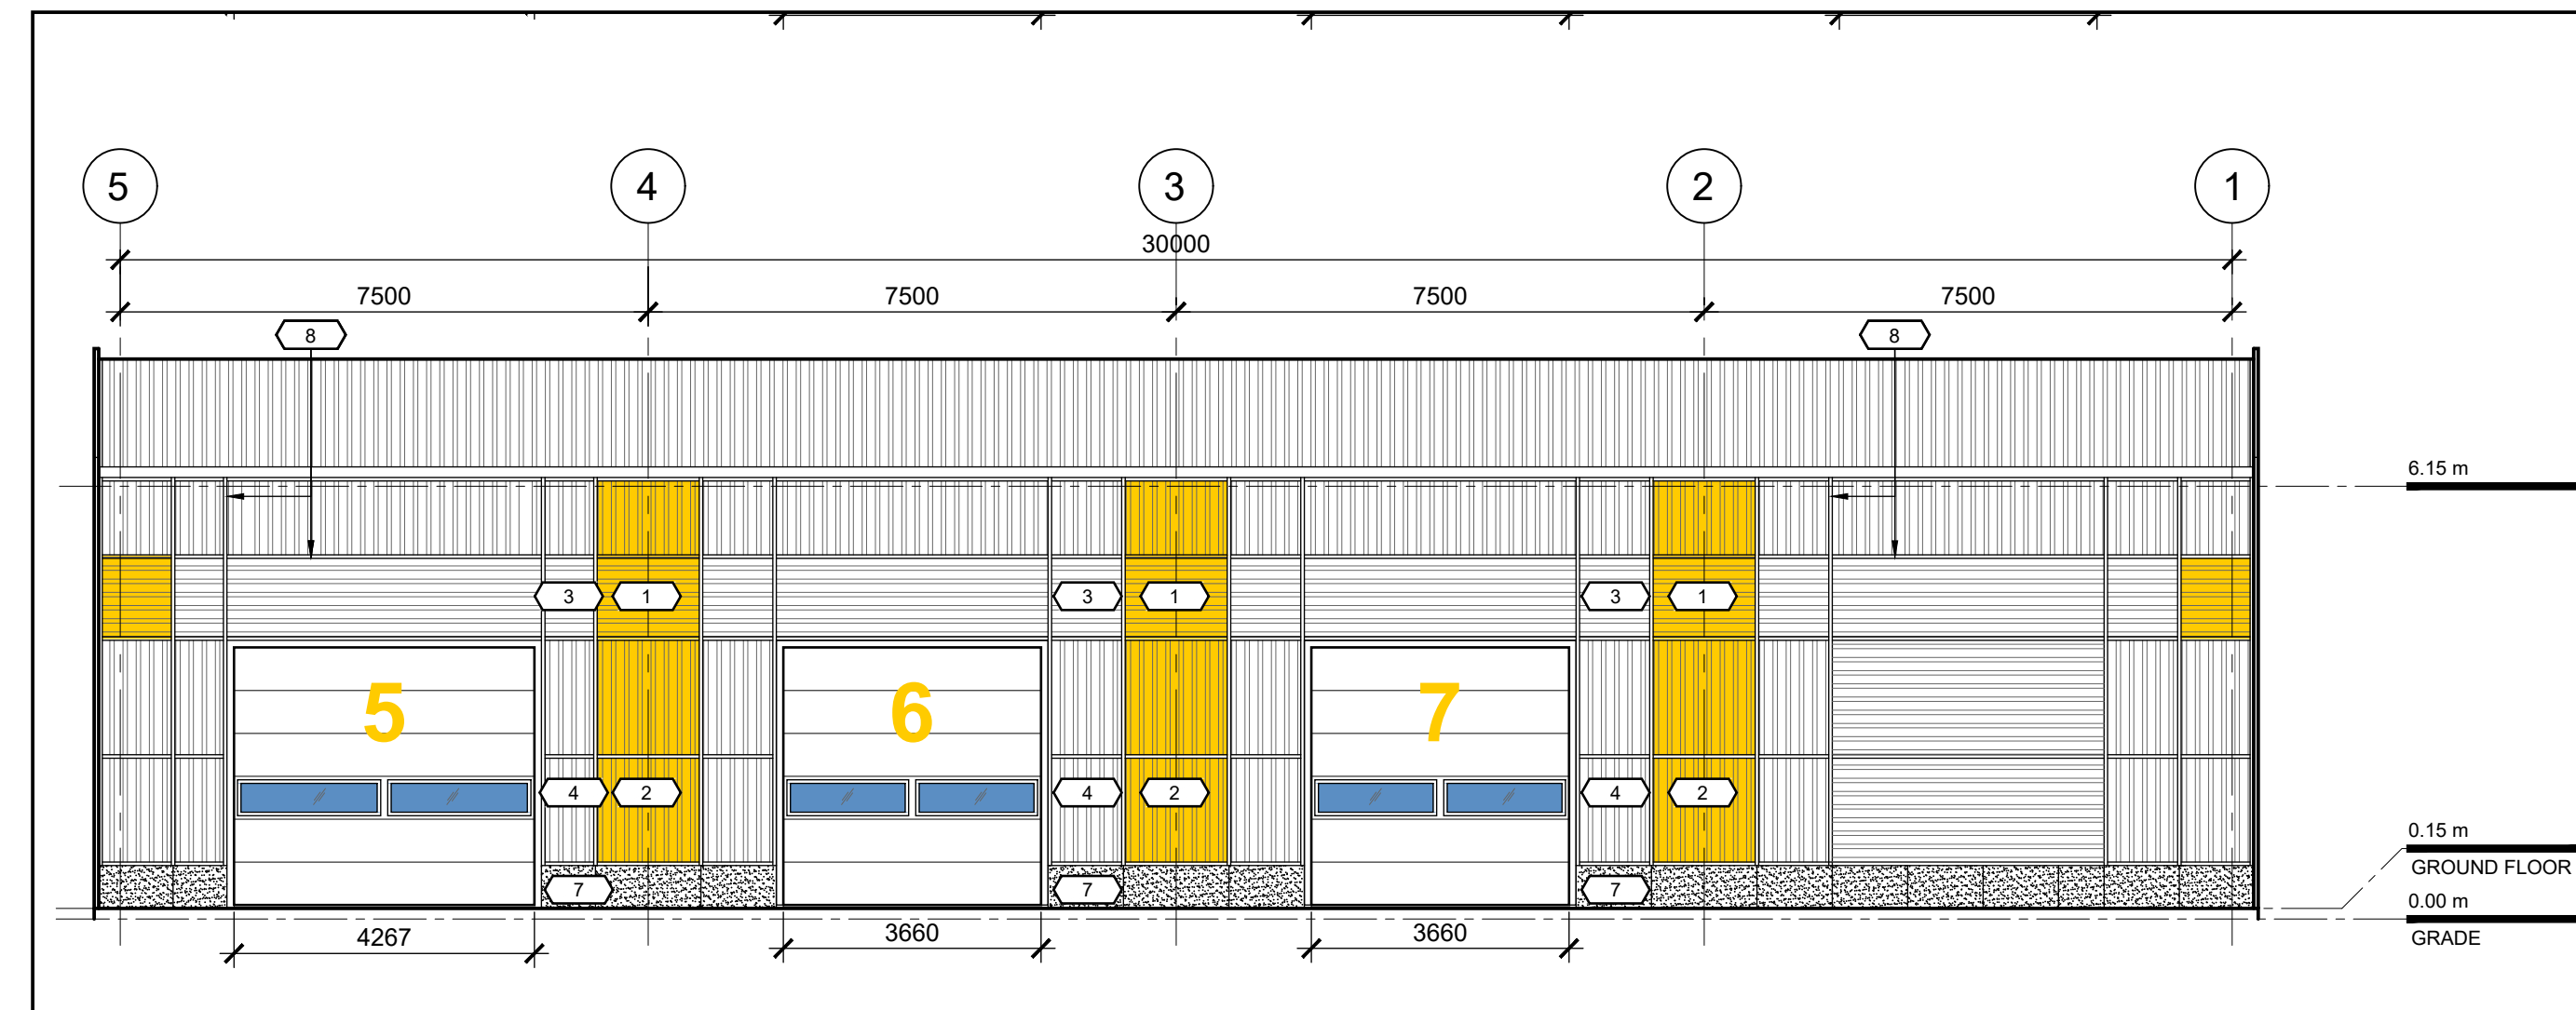

02 BUILDING 04 - NORTH ELEVATION TRUCK MAINTENANCE AND REPAIR
A202 SCALE: 1:100

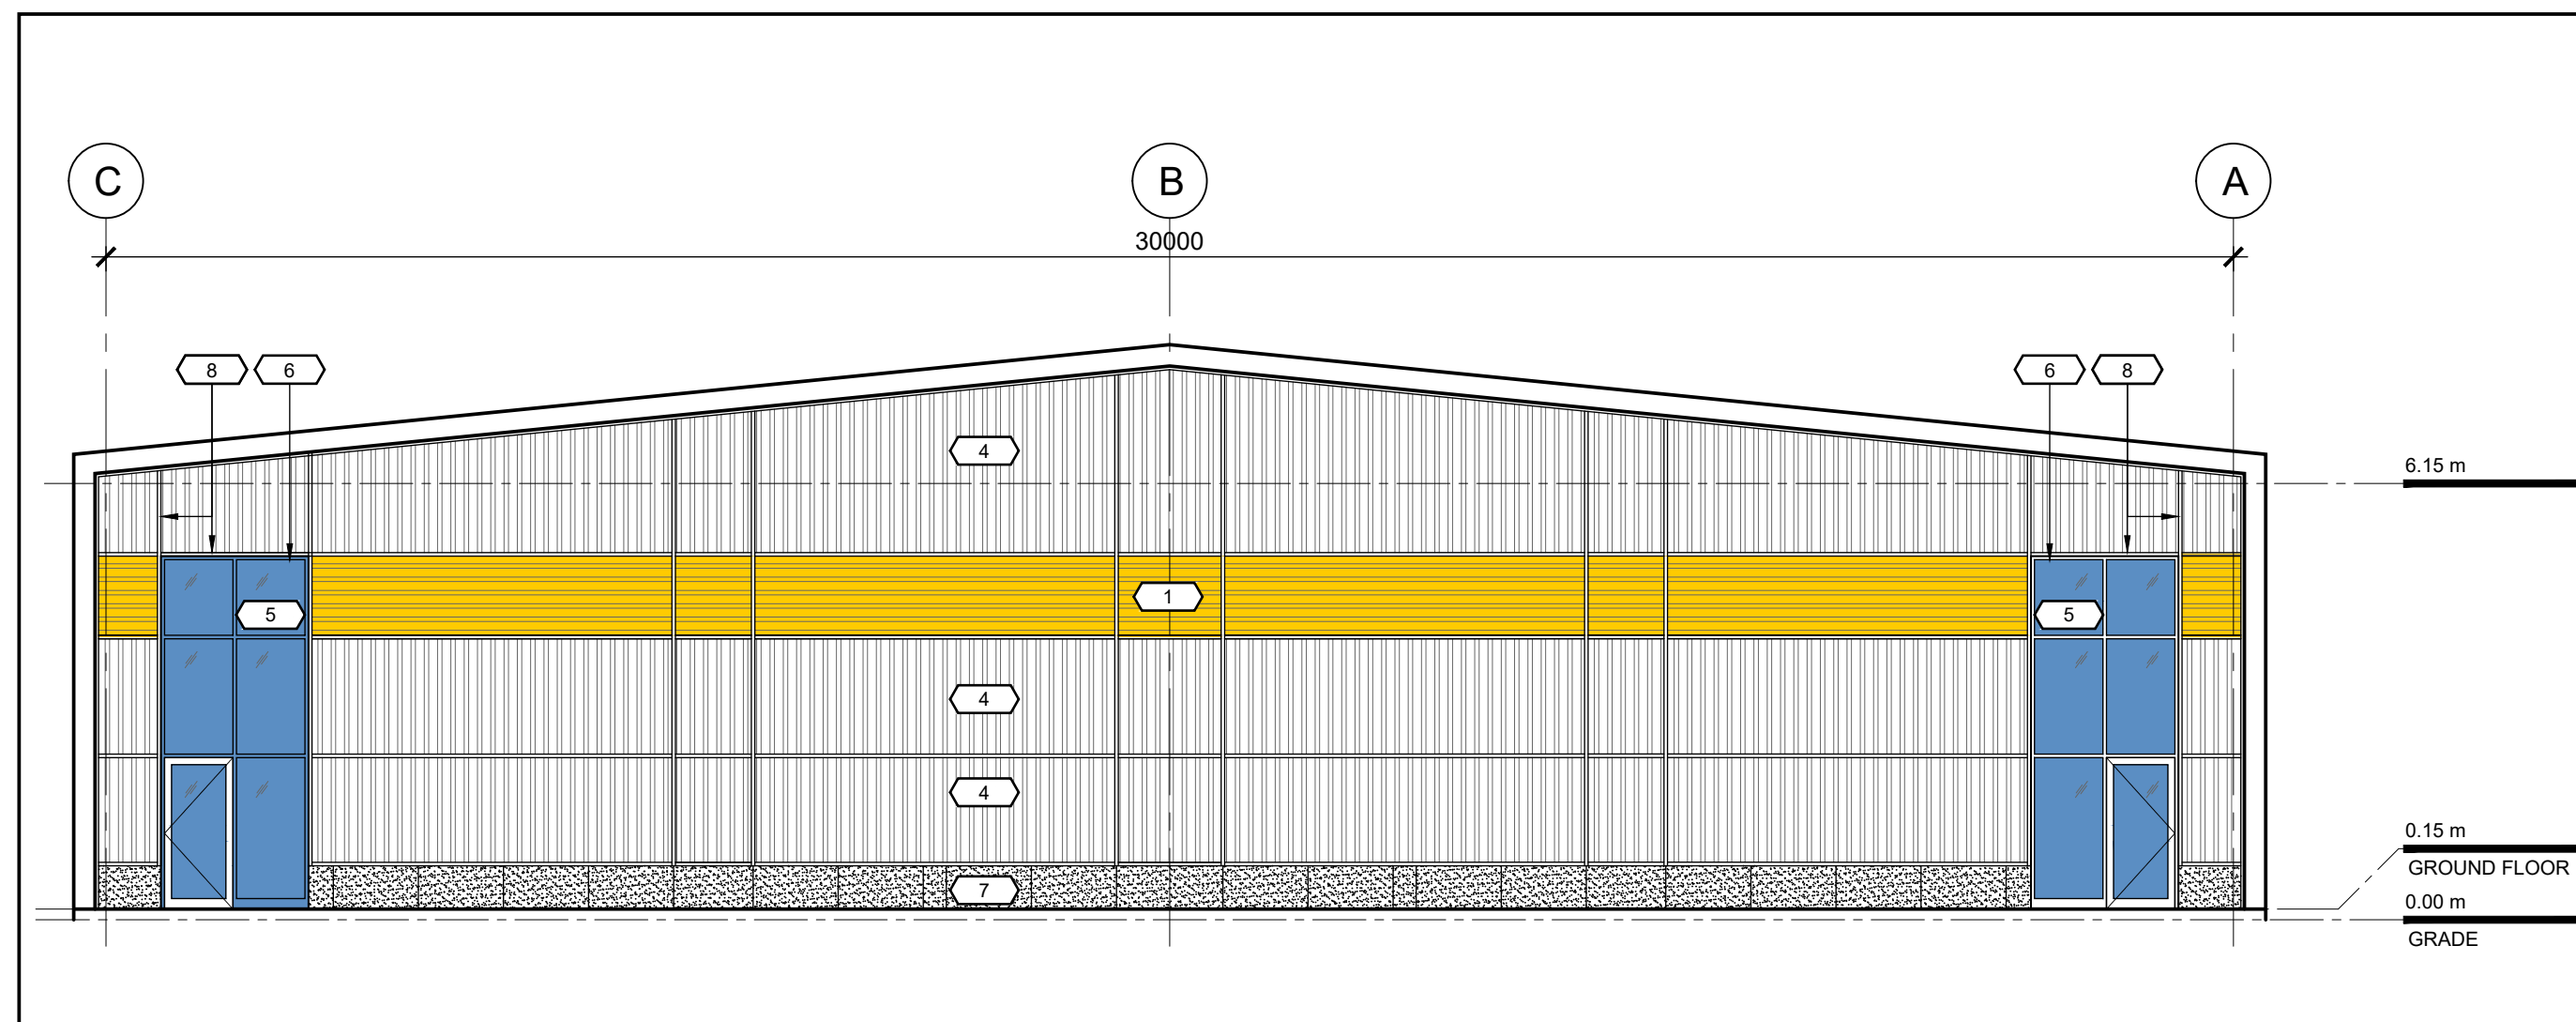

03 BUILDING 04 - EAST ELEVATION TRUCK MAINTENANCE AND REPAIR
A202 SCALE: 1:100

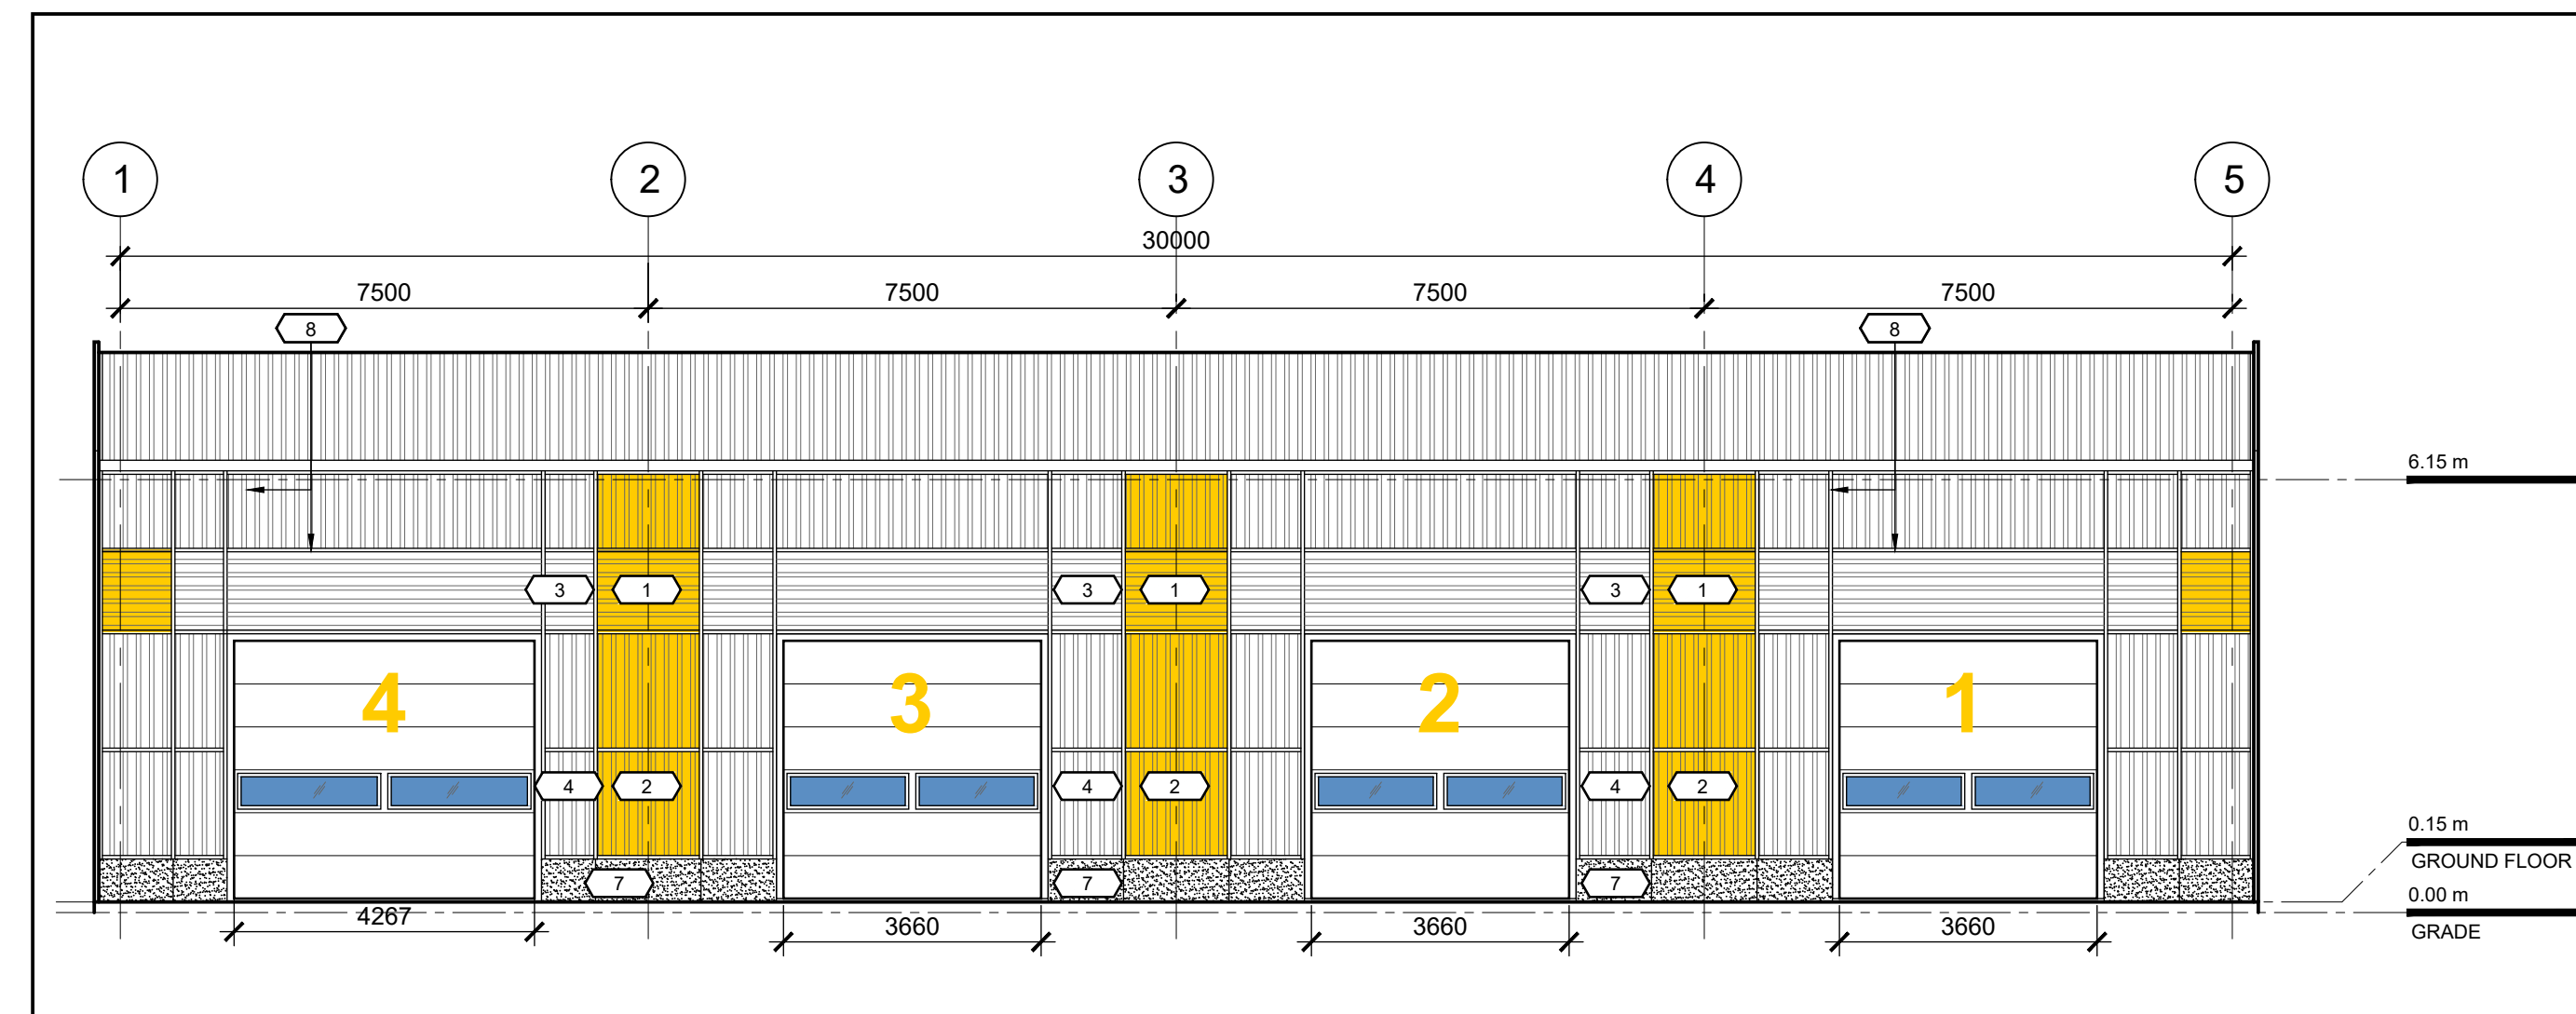

04 BUILDING 04 - SOUTH ELEVATION TRUCK MAINTENANCE AND REPAIR
A202 SCALE: 1:100



05 EXISTING BUILDING 3 SOUTH EAST ELEVATION
A202 SCALE: NTS



06 EXISTING BUILDING 3 SOUTH ELEVATION
A202 SCALE: NTS

07 FINISHES LEGEND
A202 SCALE:

- 1 CORRUGATED STEEL - YELLOW HORIZONTAL
- 2 CORRUGATED STEEL - YELLOW VERTICAL
- 3 CORRUGATED STEEL - GALVALUME HORIZONTAL
- 4 CORRUGATED STEEL - GALVALUME VERTICAL
- 5 VISION GLASS
- 6 CLEAR ANODIZED ALUMINUM FRAME
- 7 PRE-CAST CONCRETE BASE
- 8 2" REVEAL

North

Revisions

No.	By	Description	Date
01	KE	ISSUED FOR DISCUSSION	8 JUN 2023
02	JT	ISSUED FOR DISCUSSION	4 DEC 2023

Project

CFT
SITE PLAN
ZONING ADMENDMENT

7628 FLEWELLYN RD., OTTAWA

Drawing

ELEVATIONS BUILDING 4
EXISTING BUILDING 3

Scale AS SHOWN Stamp

Drawn AK

Checked

Project No. 21-139

Drawing No.

Date NOVEMBER 2021

A202