


RESIDENTIAL UNIT SCHEDULE			
NUMBER	UNIT TYPE	BEDS	AREA
LEVEL 00			
001		1-BED	48.28 m²
002		3-BED	53.79 m²
003		STUDIO	42.49 m²
004		1-BED + DEN	54.09 m²
005		1-BED	48.01 m²
006		2-BED	81.64 m²
007		1-BED + DEN	53.27 m²

FLOOR/ROOF PLAN NOTES

- P1 WOOD LOUVRE PRIVACY PANEL
P2 CANOPY ABOVE
P3 MAILBOXES
P4 ROOF ACCESS HATCH


- GENERAL ARCHITECTURAL NOTES:
- This drawing is the property of the Architect and may not be reproduced or used without the expressed consent of the Architect.
 - Drawings are not to be scaled. The Contractor is responsible for checking and verifying all levels and dimensions and shall report all discrepancies to the Architect and obtain clarification prior to commencing work.
 - Upon notice in writing, the Architect will provide written clarification or supplementary information regarding the intent of the Contract Documents.
 - The Architectural drawings are to be read in conjunction with all other Contract Documents including Project Manuals and the Structural, Mechanical and Electrical Drawings.
 - Positions of exposed or finished Mechanical or Electrical devices, fittings and fixtures are indicated on the Architectural Drawings. Locations shown on the Architectural Drawings shall govern over Mechanical and Electrical Drawings. Mechanical and Electrical items not clearly located will be located as directed by the Architect.
 - These documents are not to be used for construction unless specifically noted for such purpose.

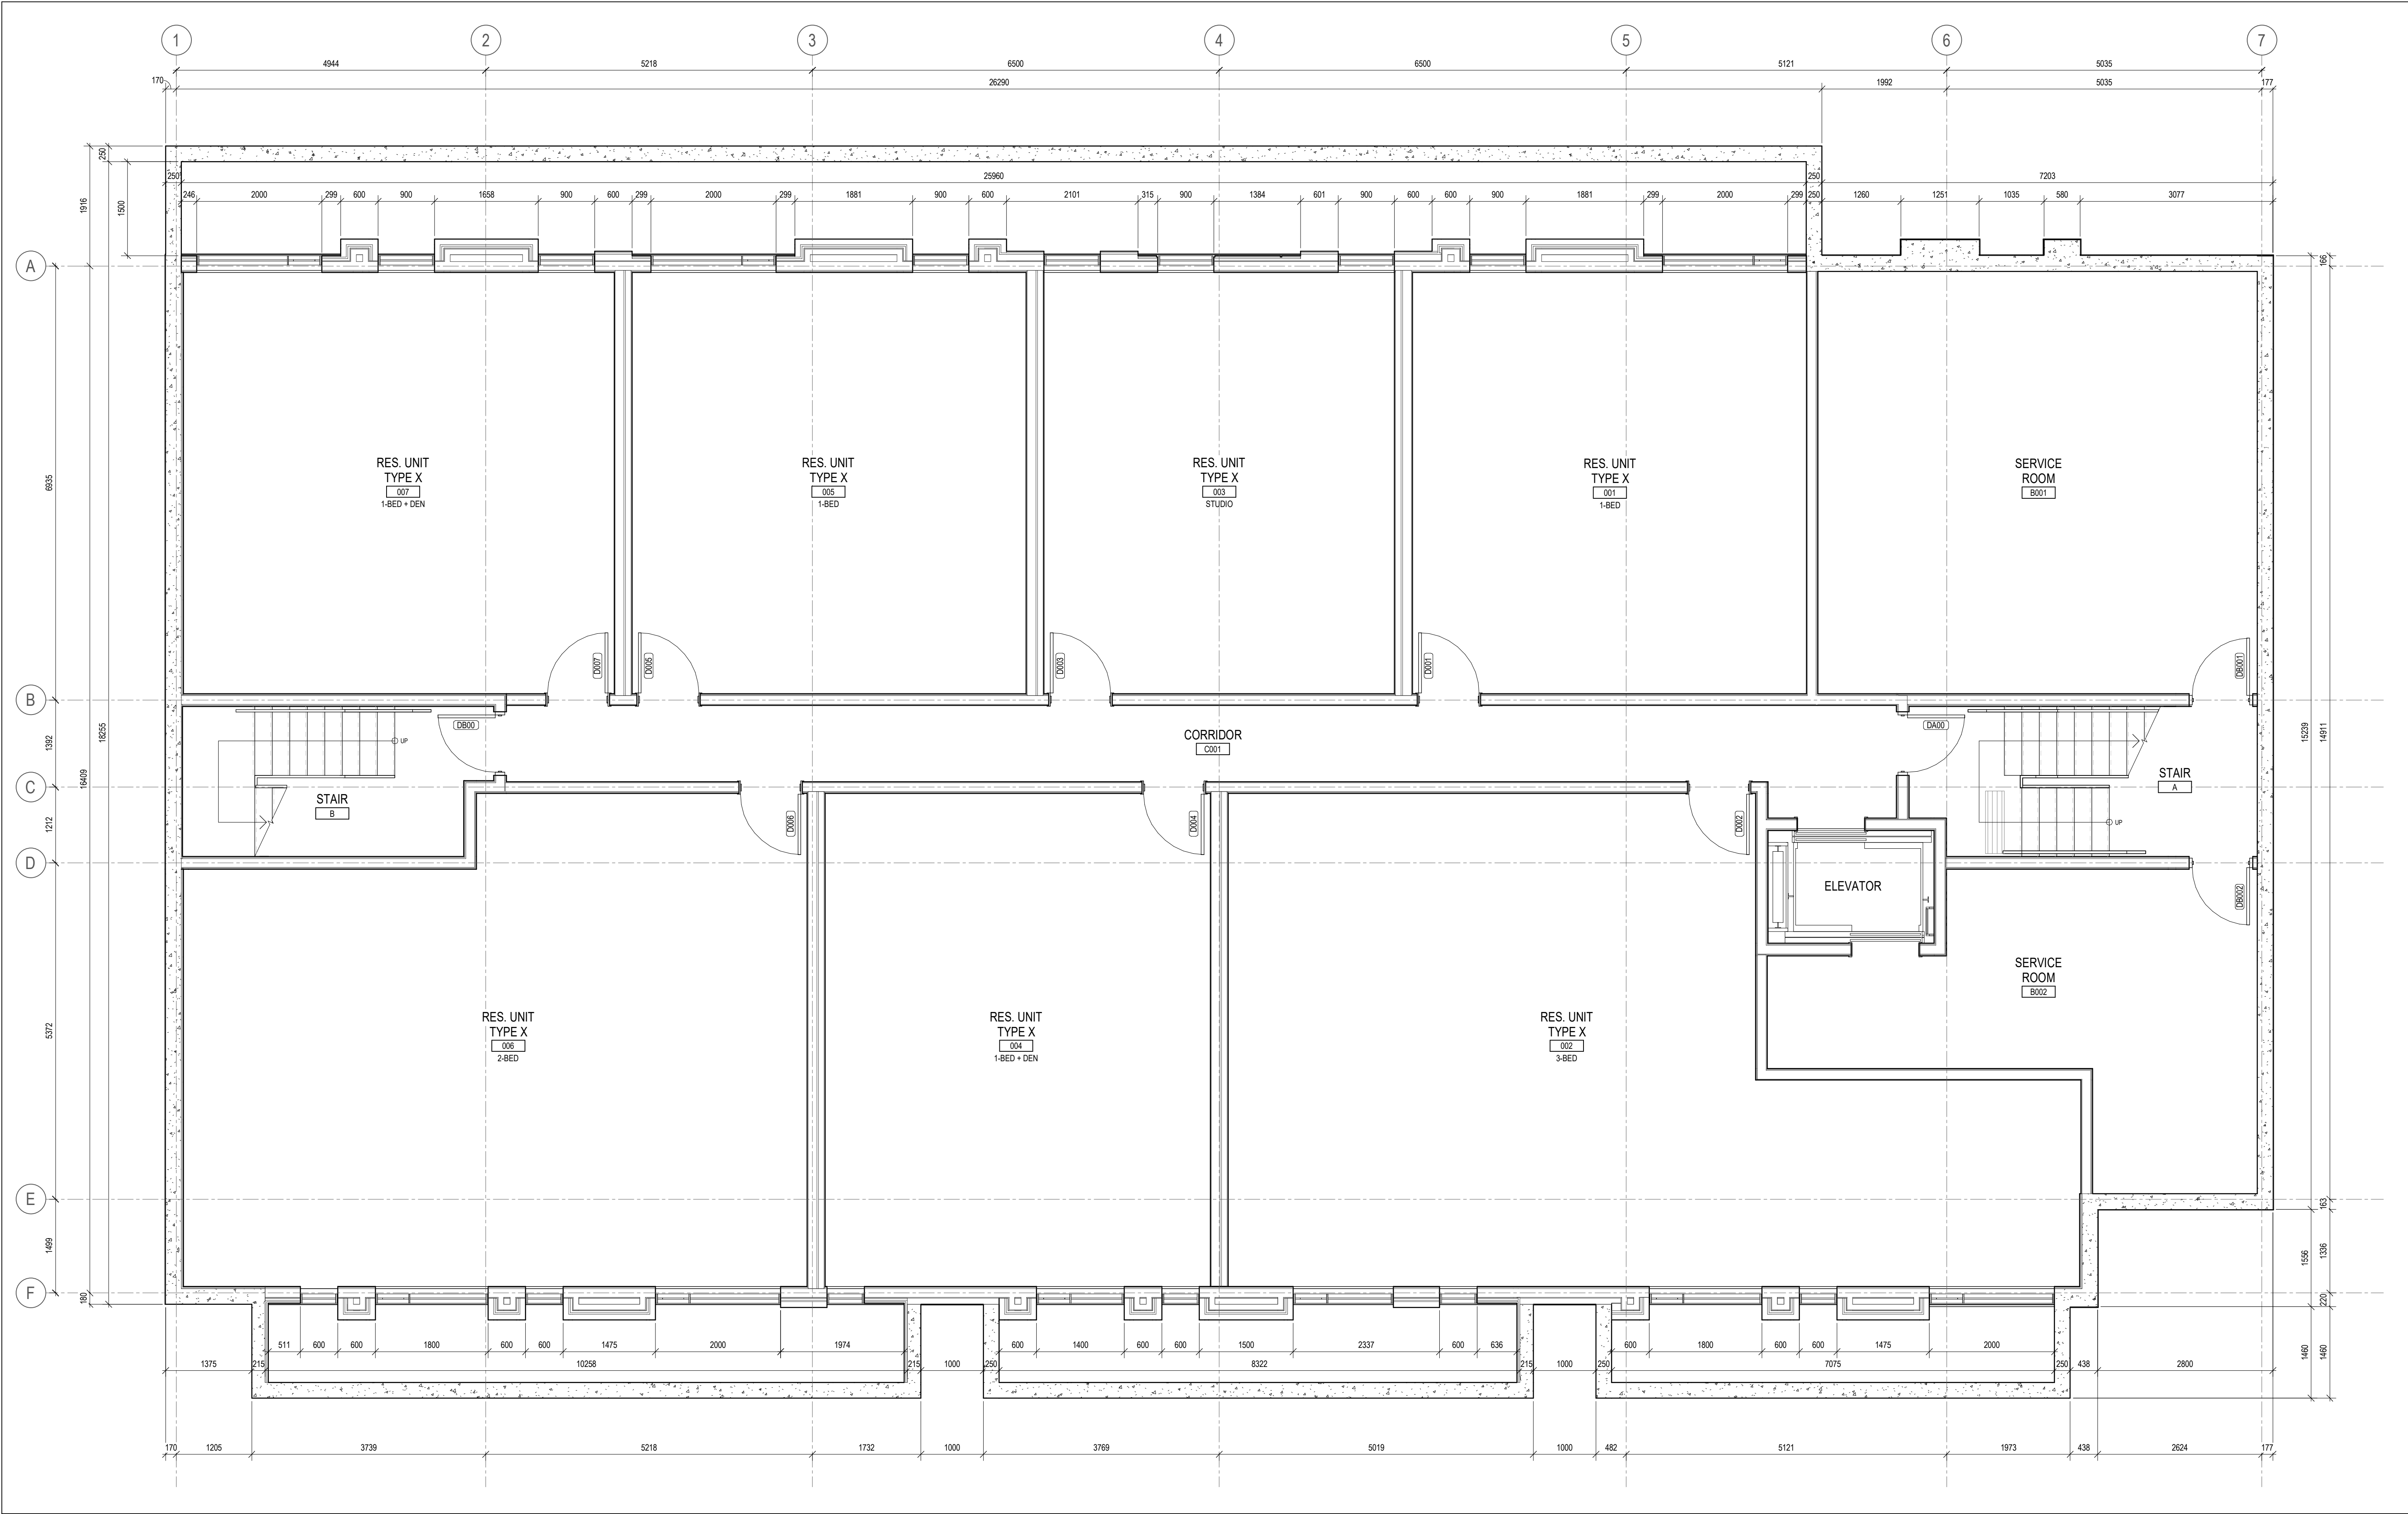

1 FLOOR PLAN - BASEMENT / LEVEL 00
A100b SCALE: 1 : 50

3	ISSUED FOR SITE PLAN CONTROL	2024-12-19
2	ISSUED FOR COORDINATION	2024-12-11
1	ISSUED FOR COORDINATION	2024-11-14

ISSUE RECORD

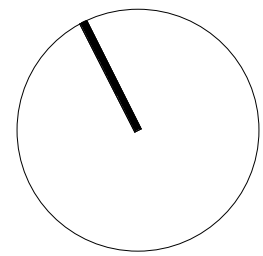

project1
studio

Project1 Studio Incorporated
[613.884.3939] [mail@project1studio.ca]

73 ST-CECILE ST

73-83 St-Cecile Street
Ottawa, ON
K1L 5L4

PROJ	SCALE	DRAWN	REVIEWED
2415	NOTED	BH	RMK

FLOOR PLAN - BASEMENT /
LEVEL 00


A100b

RESIDENTIAL UNIT SCHEDULE			
LEVEL 01	NUMBER	UNIT TYPE	AREA
	101	1-BED	48.28 m²
	102	3-BED	90.06 m²
	103	STUDIO	42.44 m²
	104	1-BED	49.83 m²
	105	1-BED	48.02 m²
	106	2-BED	78.07 m²
	107	1-BED + DEN	53.34 m²

FLOOR/ROOF PLAN NOTES

- P1 WOOD LOUVRE PRIVACY PANEL
P2 CANOPY ABOVE
P3 MAILBOXES
P4 ROOF ACCESS HATCH


- GENERAL ARCHITECTURAL NOTES:
- This drawing is the property of the Architect and may not be reproduced or used without the expressed consent of the Architect.
 - Drawings are not to be scaled. The Contractor is responsible for checking and verifying all levels and dimensions and shall report all discrepancies to the Architect and obtain clarification prior to commencing work.
 - Upon notice in writing, the Architect will provide written clarification or supplementary information regarding the intent of the Contract Documents.
 - The Architectural drawings are to be read in conjunction with all other Contract Documents including Project Manuals and the Structural, Mechanical and Electrical Drawings.
 - Positions of exposed or finished Mechanical or Electrical devices, fittings and fixtures are indicated on the Architectural Drawings. Locations shown on the Architectural Drawings shall govern over Mechanical and Electrical Drawings. Mechanical and Electrical items not clearly located will be located as directed by the Architect.
 - These documents are not to be used for construction unless specifically noted for such purpose.

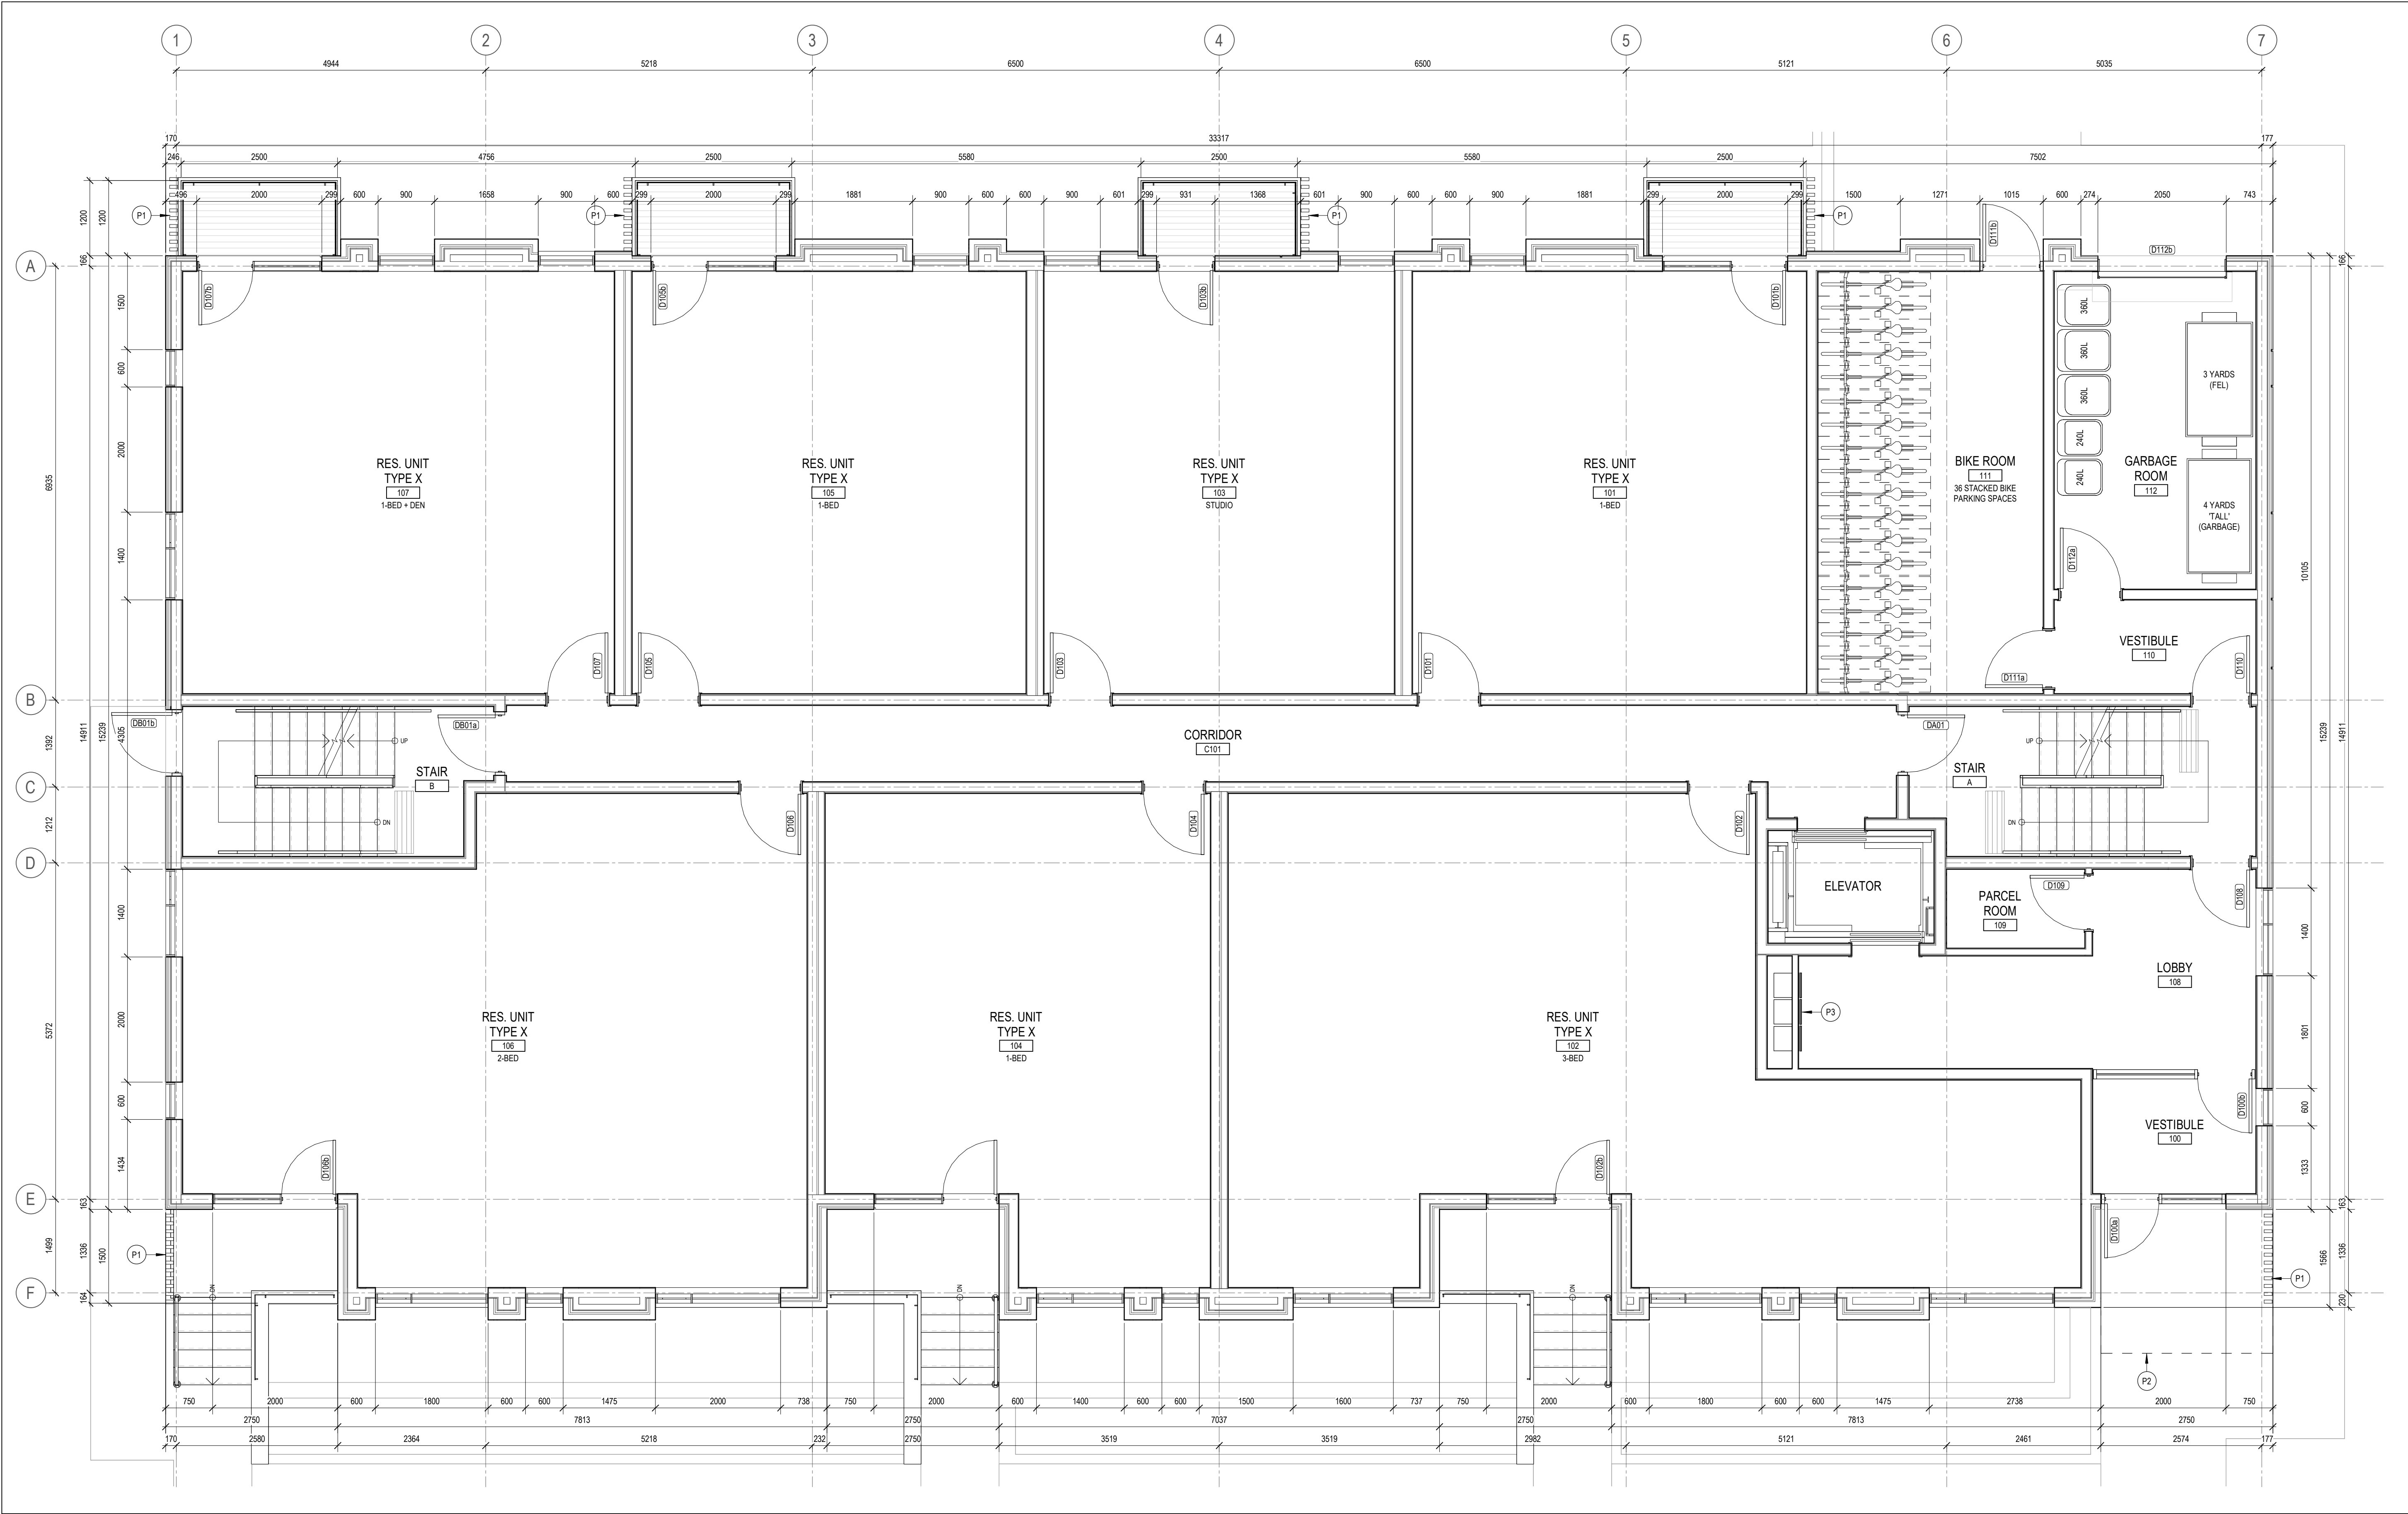

1 FLOOR PLAN - ENTRY LEVEL / LEVEL 01
A101 SCALE: 1 : 50

- 3 ISSUED FOR SITE PLAN CONTROL 2024-12-19
2 ISSUED FOR COORDINATION 2024-12-11
1 ISSUED FOR COORDINATION 2024-11-14

ISSUE RECORD

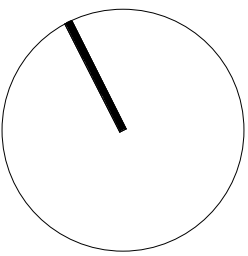

project1
studio

Project1 Studio Incorporated
[613.884.3939] | mail@project1studio.ca

73 ST-CECILE ST

73-83 St-Cecile Street
Ottawa, ON
K1L 5L4

PROJ	SCALE	DRAWN	REVIEWED
2415	NOTED	BH	RMK

FLOOR PLAN - ENTRY LEVEL /
LEVEL 01


A101

RESIDENTIAL UNIT SCHEDULE			
NUMBER	UNIT TYPE	BEDS	AREA
LEVEL 02			
201		1-BED + DEN	53.20 m²
202		2-BED	69.71 m²
203		1-BED	47.98 m²
204		1-BED	49.96 m²
205		STUDIO	42.44 m²
206		1-BED	49.96 m²
207		1-BED	48.01 m²
208		2-BED	77.51 m²
209		1-BED + DEN	53.31 m²

FLOOR/ROOF PLAN NOTES

- P1 WOOD LOUVRE PRIVACY PANEL
P2 CANOPY ABOVE
P3 MAILBOXES
P4 ROOF ACCESS HATCH


- GENERAL ARCHITECTURAL NOTES:
1. This drawing is the property of the Architect and may not be reproduced or used without the expressed consent of the Architect.
 2. Drawings are not to be scaled. The Contractor is responsible for checking and verifying all levels and dimensions and shall report all discrepancies to the Architect and obtain clarification prior to commencing work.
 3. Upon notice in writing, the Architect will provide written clarification or supplementary information regarding the intent of the Contract Documents.
 4. The Architectural drawings are to be read in conjunction with all other Contract Documents including Project Manuals and the Structural, Mechanical and Electrical Drawings.
 5. Positions of exposed or finished Mechanical or Electrical devices, fittings and fixtures are indicated on the Architectural Drawings. Locations shown on the Architectural Drawings shall govern over Mechanical and Electrical Drawings. Mechanical and Electrical items not clearly located will be located as directed by the Architect.
 6. These documents are not to be used for construction unless specifically noted for such purpose.

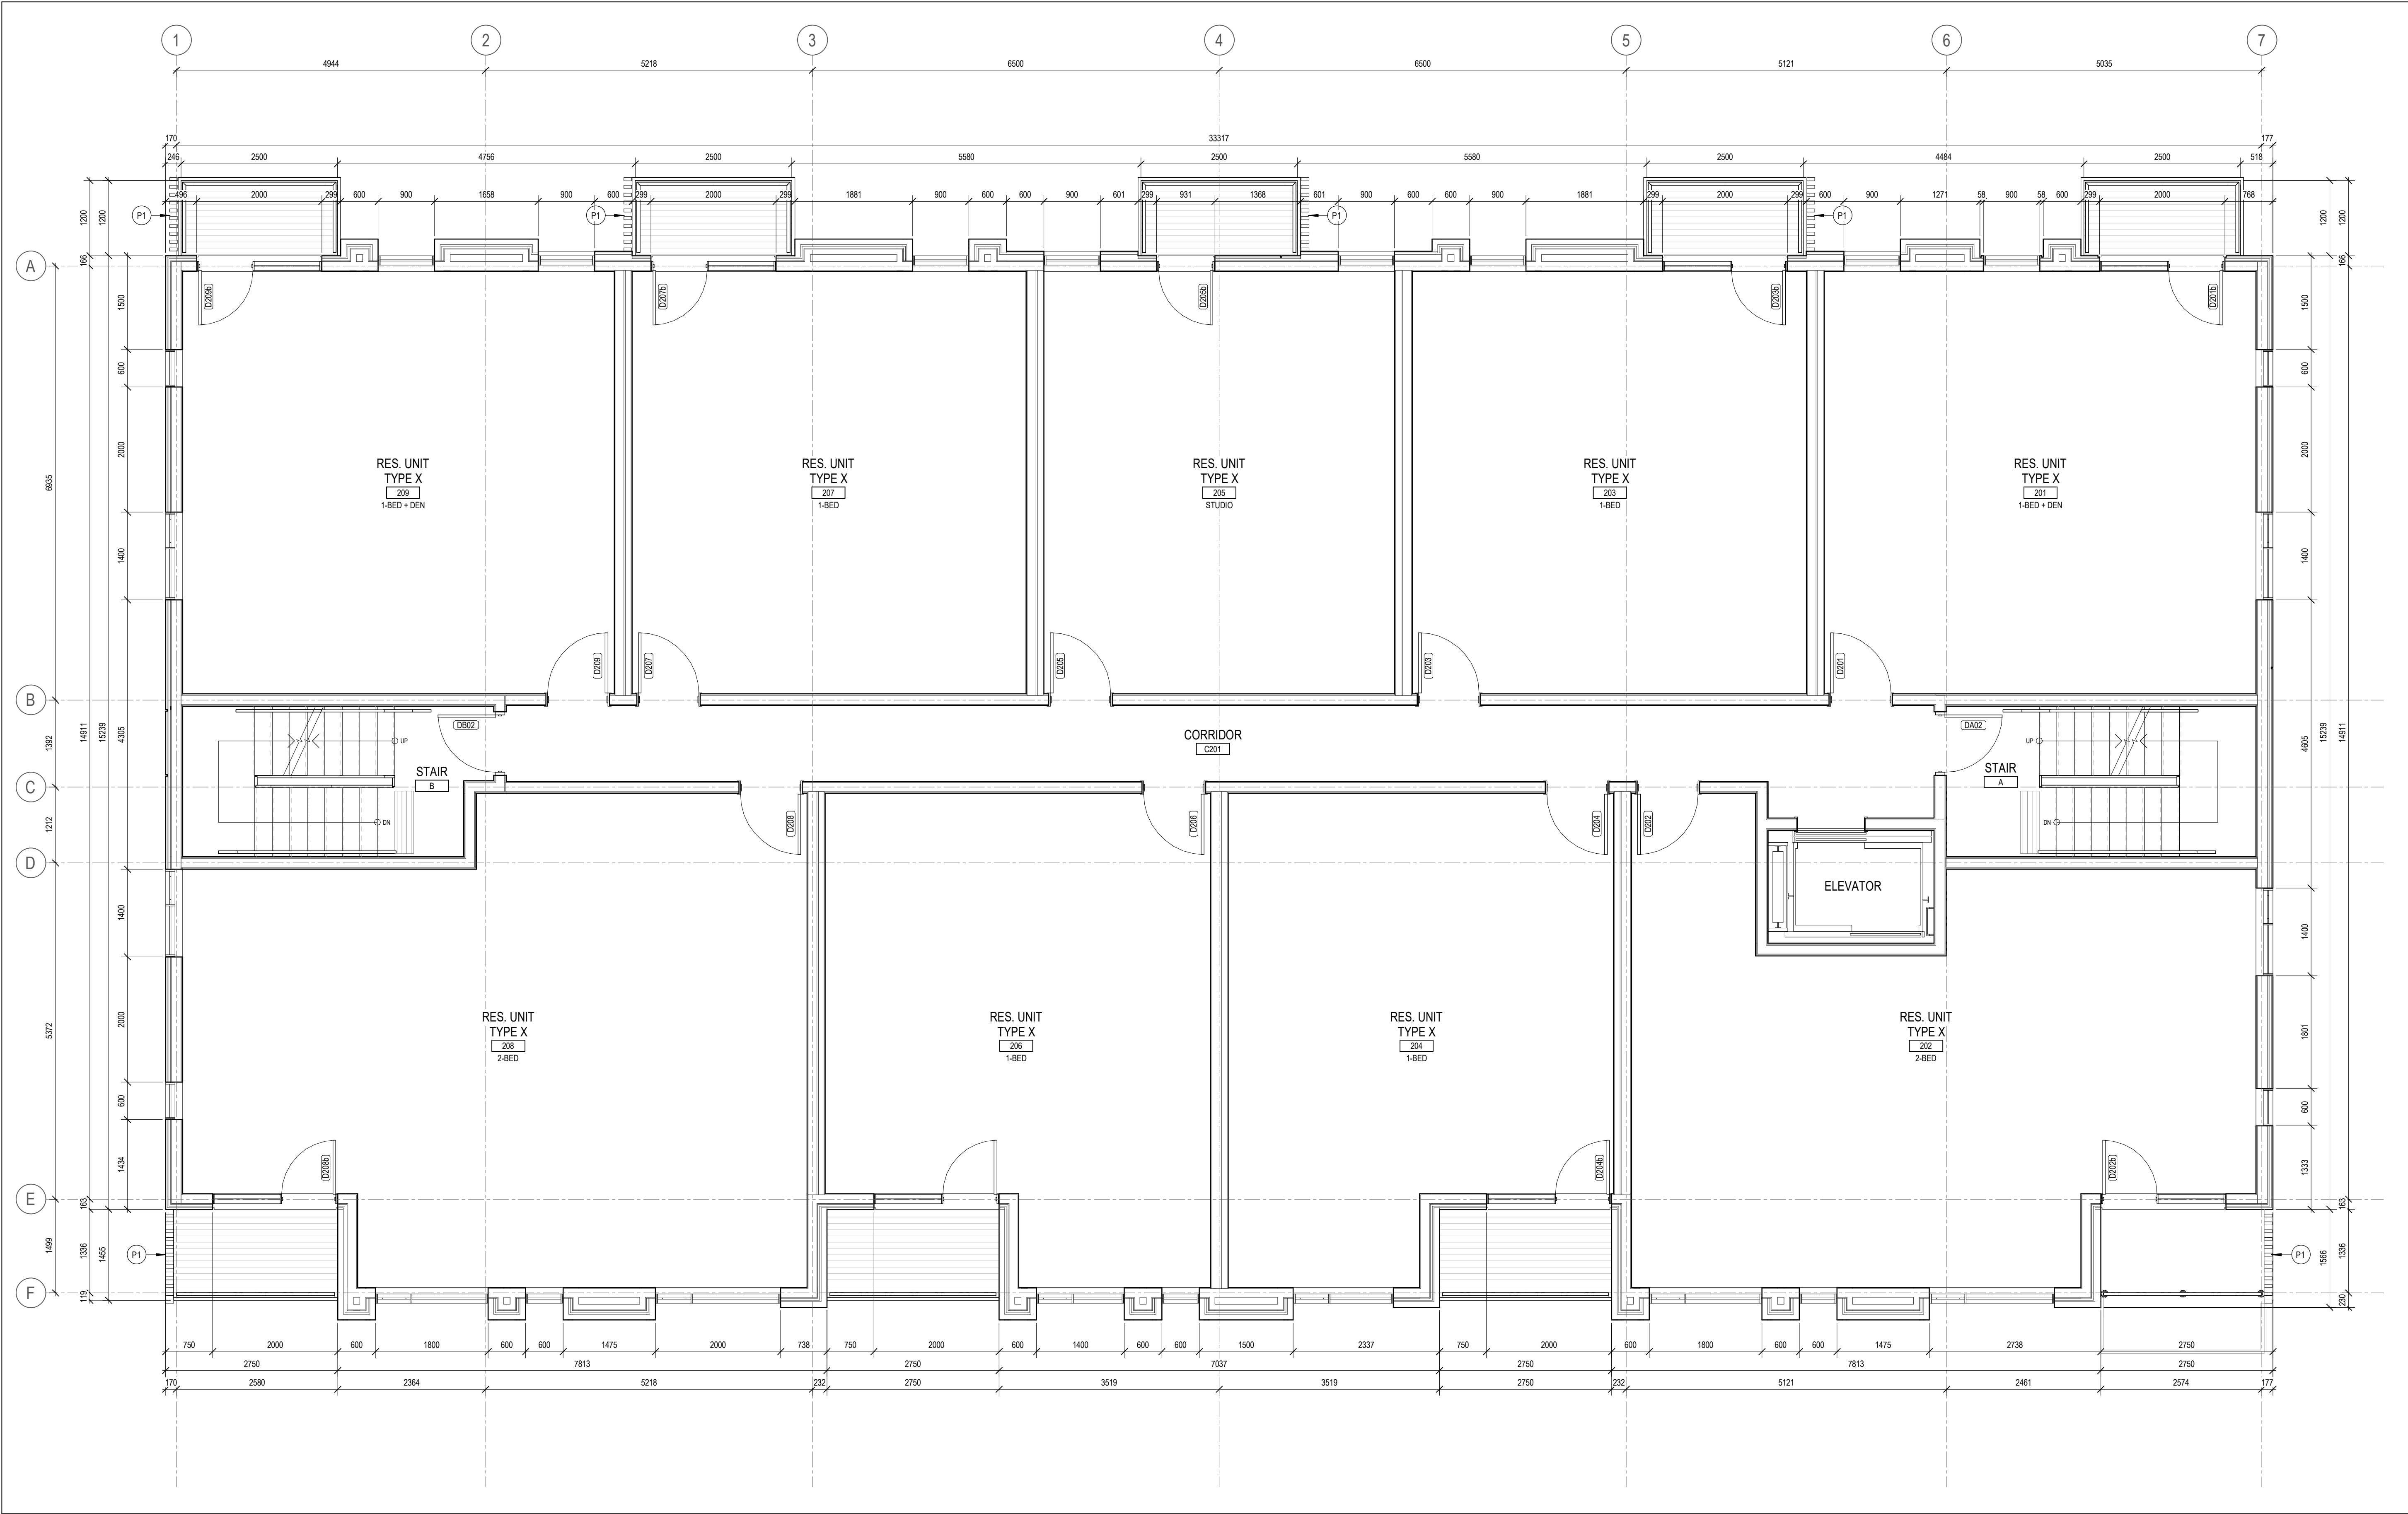

1 FLOOR PLAN - LEVEL 02
A102 SCALE: 1:50

3	ISSUED FOR SITE PLAN CONTROL	2024-12-19
2	ISSUED FOR COORDINATION	2024-12-11
1	ISSUED FOR COORDINATION	2024-11-14

ISSUE RECORD

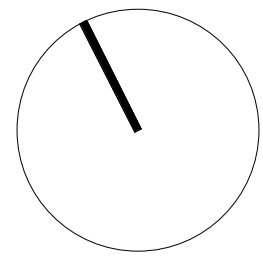

project1
studio

Project1 Studio Incorporated
[613.884.3939] | mail@project1studio.ca

73 ST-CECILE ST

73-83 St-Cecile Street
Ottawa, ON
K1L 5L4

PROJ	SCALE	DRAWN	REVIEWED
2415	NOTED	BH	RMK

FLOOR PLAN - LEVEL 02


A102

RESIDENTIAL UNIT SCHEDULE			
NUMBER	UNIT TYPE	BEDS	AREA
LEVEL 03			
301		1-BED + DEN	53.20 m²
302		2-BED	69.71 m²
303		1-BED	47.98 m²
304		1-BED	49.96 m²
305		STUDIO	42.44 m²
306		1-BED	49.96 m²
307		1-BED	48.01 m²
308		2-BED	77.51 m²
309		1-BED + DEN	53.31 m²

FLOOR/ROOF PLAN NOTES

- P1 WOOD LOUVRE PRIVACY PANEL
P2 CANOPY ABOVE
P3 MAILBOXES
P4 ROOF ACCESS HATCH


- GENERAL ARCHITECTURAL NOTES:
- This drawing is the property of the Architect and may not be reproduced or used without the expressed consent of the Architect.
 - Drawings are not to be scaled. The Contractor is responsible for checking and verifying all levels and dimensions and shall report all discrepancies to the Architect and obtain clarification prior to commencing work.
 - Upon notice in writing, the Architect will provide written clarification or supplementary information regarding the intent of the Contract Documents.
 - The Architectural drawings are to be read in conjunction with all other Contract Documents including Project Manuals and the Structural, Mechanical and Electrical Drawings.
 - Positions of exposed or finished Mechanical or Electrical devices, fittings and fixtures are indicated on the Architectural Drawings. Locations shown on the Architectural Drawings shall govern over Mechanical and Electrical Drawings. Mechanical and Electrical items not clearly located will be located as directed by the Architect.
 - These documents are not to be used for construction unless specifically noted for such purpose.

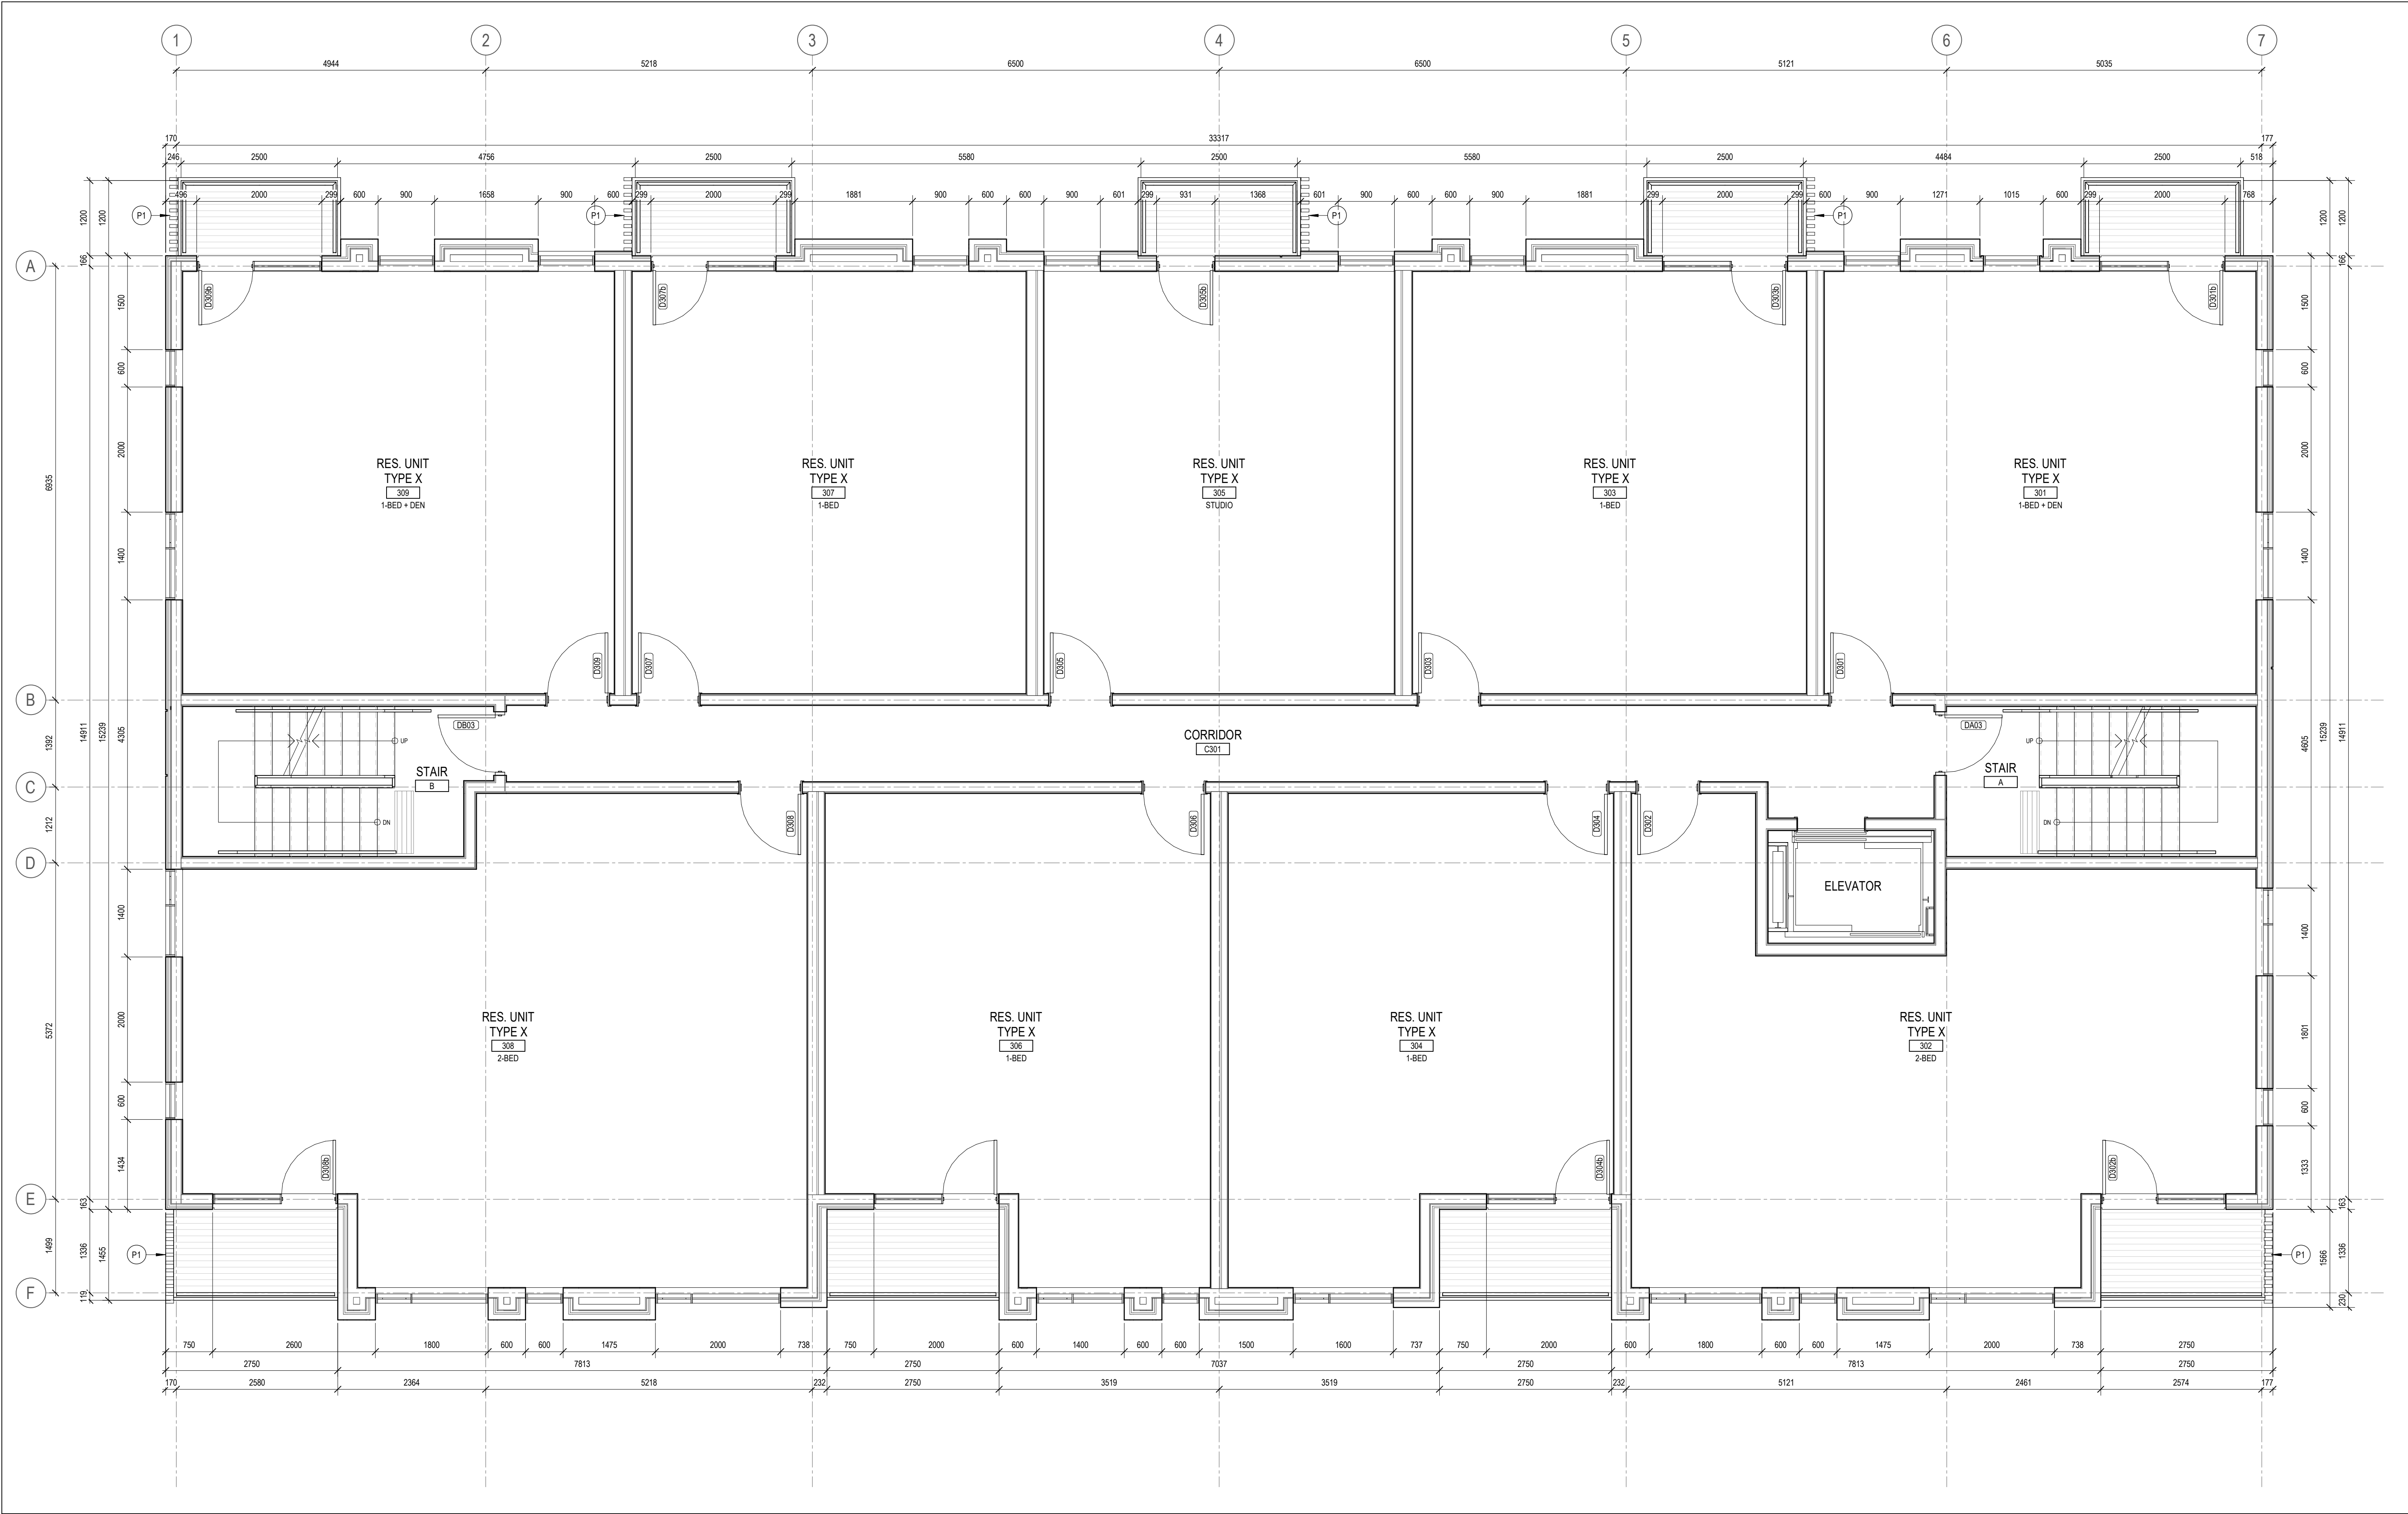

1 FLOOR PLAN - LEVEL 03
A103 SCALE: 1:50

- 3 ISSUED FOR SITE PLAN CONTROL 2024-12-19
2 ISSUED FOR COORDINATION 2024-12-11
1 ISSUED FOR COORDINATION 2024-11-14

ISSUE RECORD

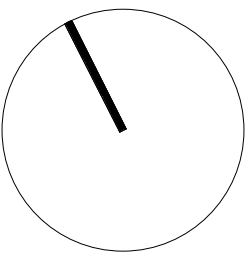

project1
studio

Project1 Studio Incorporated
[613.884.3939] | mail@project1studio.ca

73 ST-CECILE ST

73-83 St-Cecile Street
Ottawa, ON
K1L 5L4

PROJ SCALE DRAWN REVIEWED
2415 NOTED BH RMK

FLOOR PLAN - LEVEL 03


A103

RESIDENTIAL UNIT SCHEDULE			
NUMBER	UNIT TYPE	BEDS	AREA
LEVEL 04			
401		1-BED + DEN	52.79 m²
402		2-BED	63.36 m²
403		1-BED	47.46 m²
404		1-BED	46.68 m²
405		STUDIO	42.44 m²
406		1-BED	46.68 m²
407		1-BED	47.46 m²
408		2-BED	70.98 m²
409		1-BED + DEN	52.92 m²

FLOOR/ROOF PLAN NOTES

- P1 WOOD LOUVRE PRIVACY PANEL
P2 CANOPY ABOVE
P3 MAILBOXES
P4 ROOF ACCESS HATCH


- GENERAL ARCHITECTURAL NOTES:
- This drawing is the property of the Architect and may not be reproduced or used without the expressed consent of the Architect.
 - Drawings are not to be scaled. The Contractor is responsible for checking and verifying all levels and dimensions and shall report all discrepancies to the Architect and obtain clarification prior to commencing work.
 - Upon notice in writing, the Architect will provide written clarification or supplementary information regarding the intent of the Contract Documents.
 - The Architectural drawings are to be read in conjunction with all other Contract Documents including Project Manuals and the Structural, Mechanical and Electrical Drawings.
 - Positions of exposed or finished Mechanical or Electrical devices, fittings and fixtures are indicated on the Architectural Drawings. Locations shown on the Architectural Drawings shall govern over Mechanical and Electrical Drawings. Mechanical and Electrical items not clearly located will be located as directed by the Architect.
 - These documents are not to be used for construction unless specifically noted for such purpose.

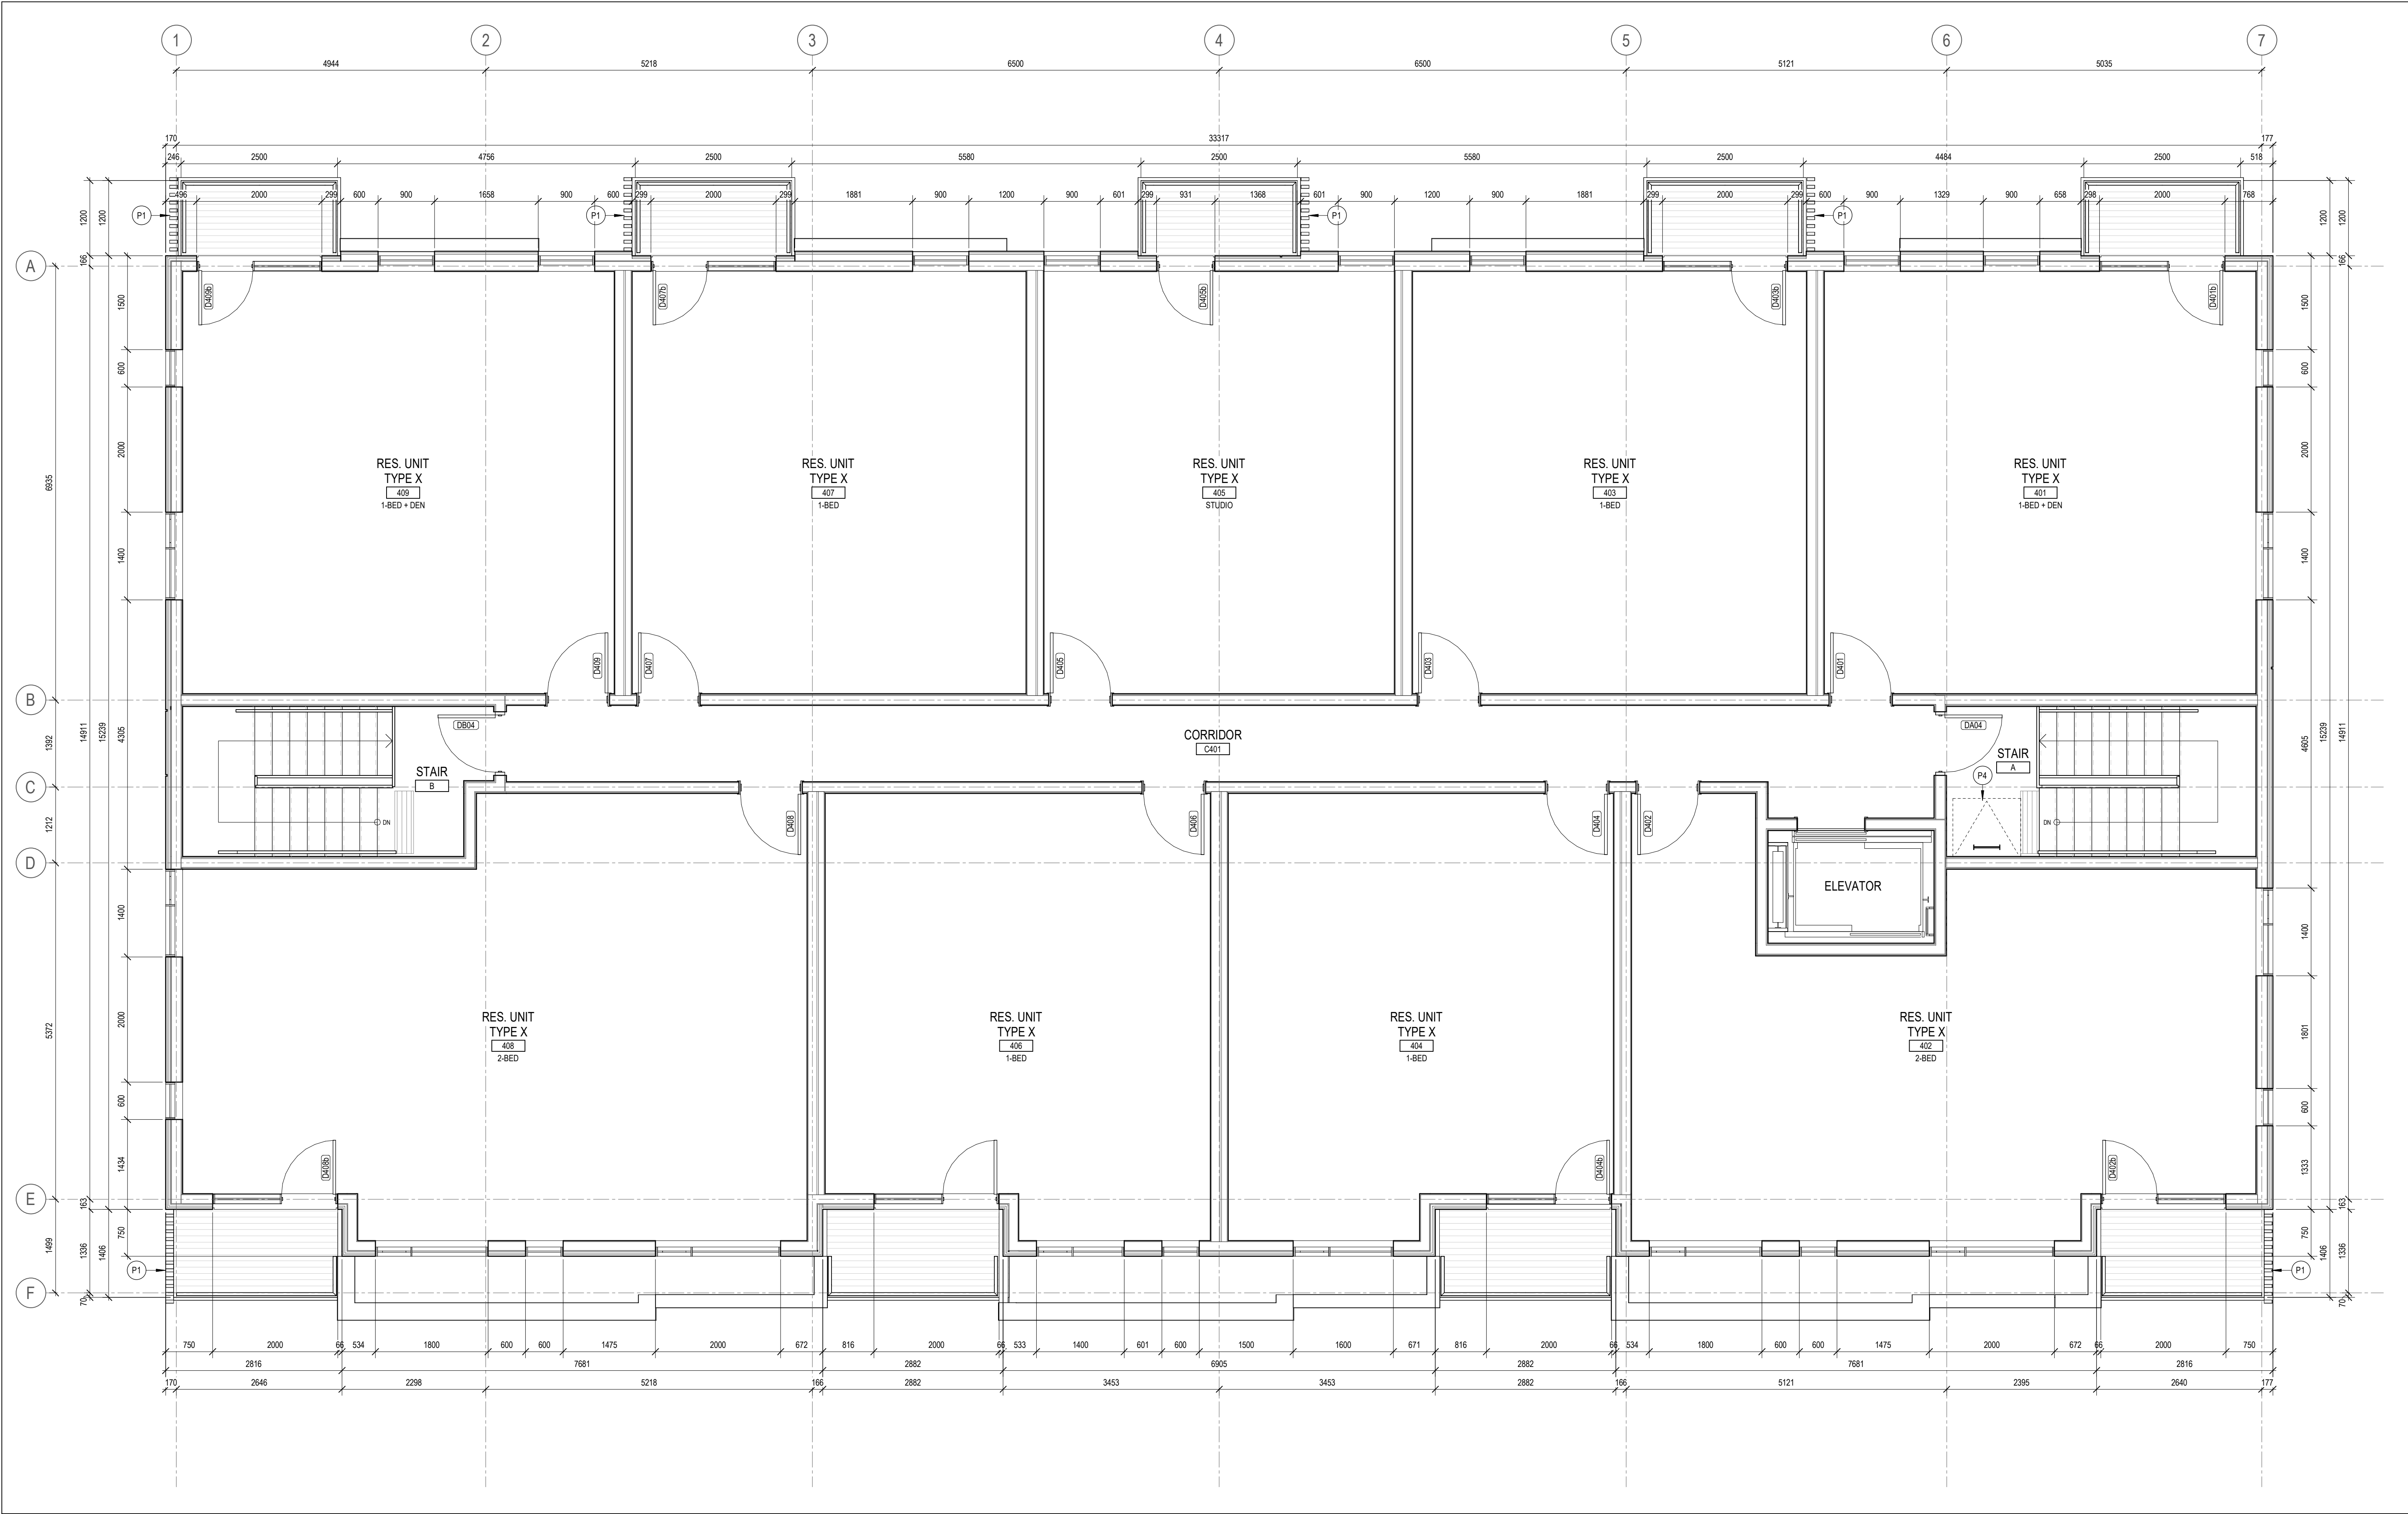

1 FLOOR PLAN - LEVEL 04
A104 SCALE: 1:50

3	ISSUED FOR SITE PLAN CONTROL	2024-12-19
2	ISSUED FOR COORDINATION	2024-12-11
1	ISSUED FOR COORDINATION	2024-11-14

ISSUE RECORD

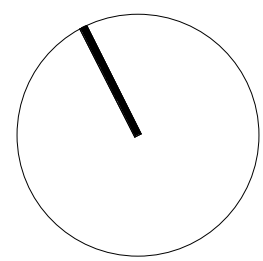

project1
studio

Project1 Studio Incorporated
[613.884.3939] [mail@project1studio.ca]

73 ST-CECILE ST

73-83 St-Cecile Street
Ottawa, ON
K1L 5L4

PROJ	SCALE	DRAWN	REVIEWED
2415	NOTED	BH	RMK


FLOOR PLAN - LEVEL 04

A104

FLOOR/ROOF PLAN NOTES

- P1 WOOD LOUVRE PRIVACY PANEL
P2 CANOPY ABOVE
P3 MAILBOXES
P4 ROOF ACCESS HATCH


- GENERAL ARCHITECTURAL NOTES:
- This drawing is the property of the Architect and may not be reproduced or used without the expressed consent of the Architect.
 - Drawings are not to be scaled. The Contractor is responsible for checking and verifying all levels and dimensions and shall report all discrepancies to the Architect and obtain clarification prior to commencing work.
 - Upon notice in writing, the Architect will provide written clarification or supplementary information regarding the intent of the Contract Documents.
 - The Architectural drawings are to be read in conjunction with all other Contract Documents including Project Manuals and the Structural, Mechanical and Electrical Drawings.
 - Positions of exposed or finished Mechanical or Electrical devices, fittings and fixtures are indicated on the Architectural Drawings. Locations shown on the Architectural Drawings shall govern over Mechanical and Electrical Drawings. Mechanical and Electrical items not clearly located will be located as directed by the Architect.
 - These documents are not to be used for construction unless specifically noted for such purpose.

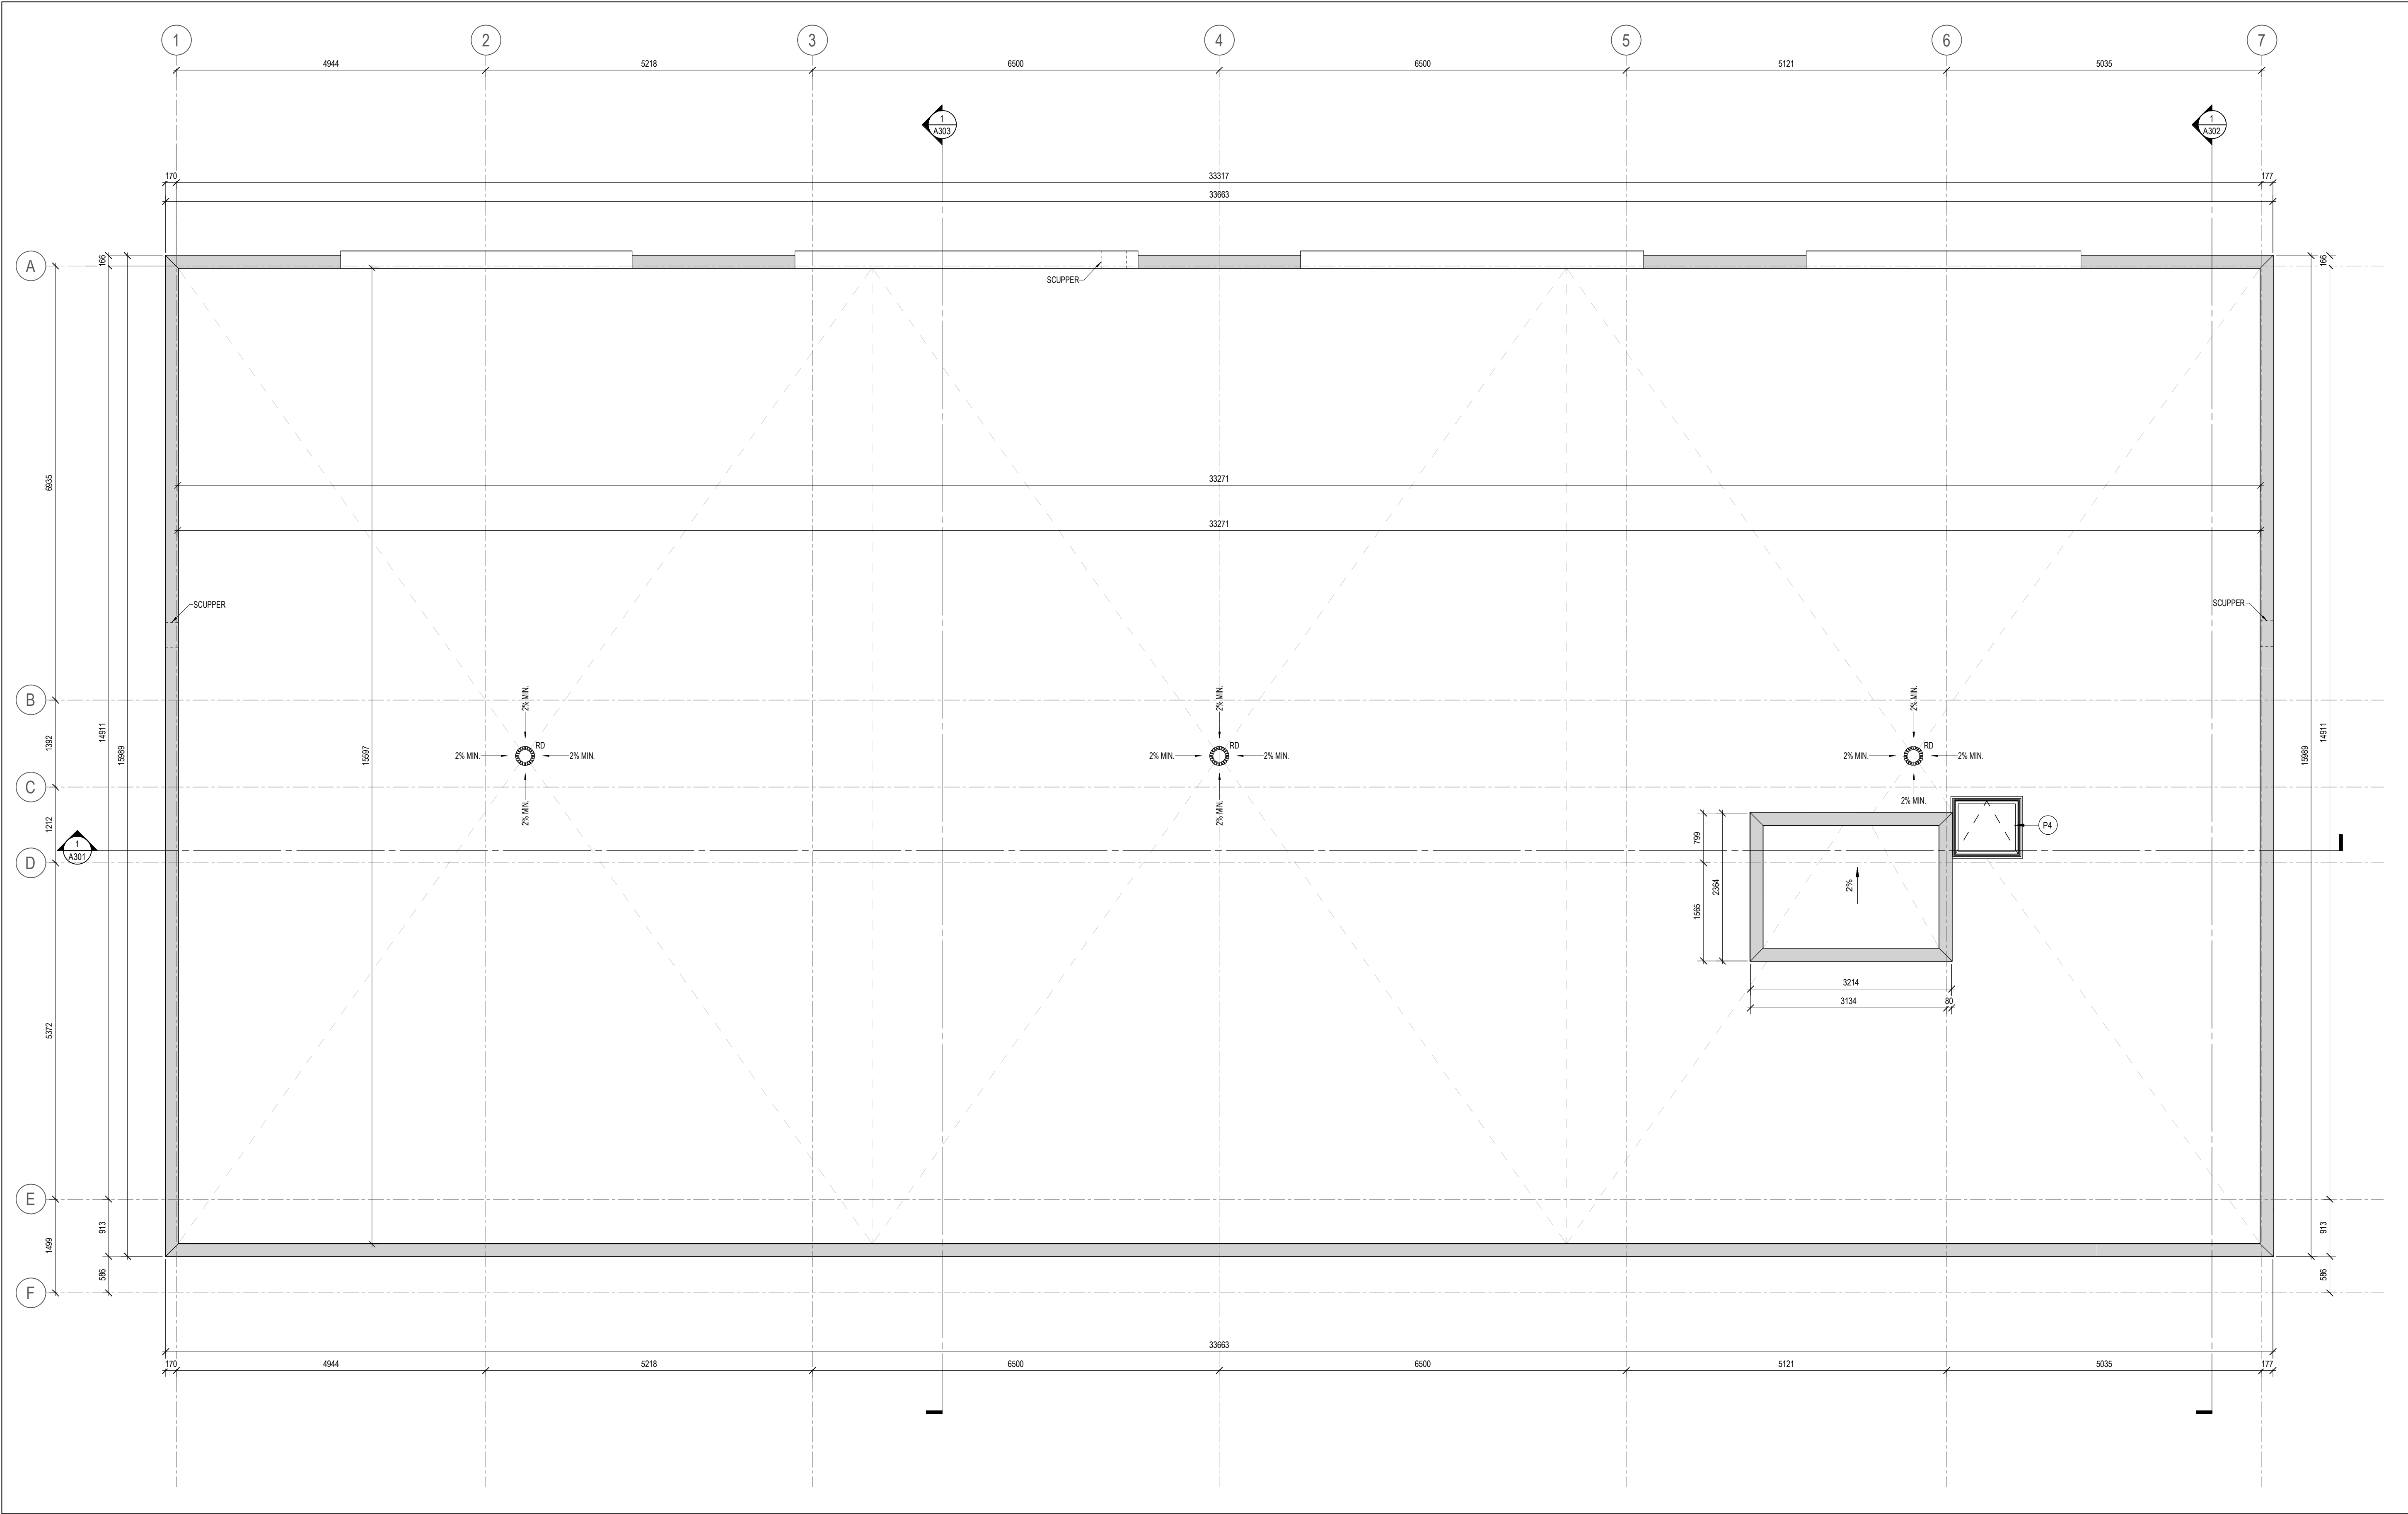

1 ROOF PLAN
A105 SCALE: 1 : 50

3	ISSUED FOR SITE PLAN CONTROL	2024-12-19
2	ISSUED FOR COORDINATION	2024-12-11
1	ISSUED FOR COORDINATION	2024-11-14

ISSUE RECORD

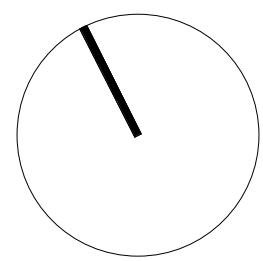

project1
studio

Project1 Studio Incorporated
[613.884.3939] [mail@project1studio.ca]

73 ST-CECILE ST

73-83 St-Cecile Street
Ottawa, ON
K1L 5L4

PROJ	SCALE	DRAWN	REVIEWED
2415	NOTED	BH	RMK

ROOF PLAN

A105