

LEGEND

- SANM EXISTING SANITARY SEWER
- SWM EXISTING STORM SEWER
- WM EXISTING WATERMAIN
- EX-SANMH EXISTING SANITARY MANHOLE
- EX-STMMH EXISTING STORM MANHOLE
- EX-CB EXISTING CATCHBASIN
- ⊗ V&V EXISTING VALVE AND VALVE CHAMBER
- ⊗ V&VB EXISTING VALVE AND VALVE BOX
- ⊕ EX-FH EXISTING FIRE HYDRANT
- EX-OHB EXISTING OVERHEAD BELL
- EX-OHD EXISTING OVERHEAD HYDRO
- EX-UG EXISTING UNDERGROUND HYDRO
- EX-GM EXISTING GAS MAIN
- 135mm SAN PROPOSED SANITARY SEWER
- 100mm STM PROPOSED STORM SEWER
- 25mm WM PROPOSED WATERMAIN
- CBMH PROPOSED SANITARY MANHOLE
- LMH PROPOSED LANDSCAPE MANHOLE
- CB1 PROPOSED CATCHBASIN
- ⊗ V&VB PROPOSED VALVE AND VALVE BOX
- ⊕ FH PROPOSED FIRE HYDRANT
- ⊕ WRM PROPOSED WATER REMOTE METER
- ⊕ PROPOSED WATER METER
- ⊗ PROPOSED CURB STOP
- FFL FINISHED FLOOR LEVEL ELEVATION
- BFL BASEMENT FLOOR LEVEL ELEVATION
- U.S.F. UNDERSIDE OF THE FOOTING
- ▶ BUILDING ENTRY
- ▭ DOWNSPOUTS LOCATION W/ SPLASH PAD
- WATERPOST
- GRASS AREA
- GREEN PAVERS
- INTERLOCK
- 58.20 PROPOSED ELEVATION
- 55.14 EXISTING ELEVATION
- 2.00% PROPOSED GRADING SLOPE BETWEEN 2-7% GRADING OVER 7% MUST BE TERRACED TO A MAXIMUM SLOPE OF 3%:1V
- STREET ASPHALT OVERLAY
- CONCRETE WALK
- BOARD FENCE
- PROPERTY LINE
- ROOFED SILT FENCE
- ROOF DRAIN RESTRICTOR TO US
- 5 YEAR FLOOD
- 10 YEAR FLOOD
- ▨ LEVEL AREA
- ▭ SCUPPER
- WATER SAMPLING CHAMBER
- ⊕ SUMP PUMP FOR FOUNDATION DRAINAGE
- WATER POST
- EXISTING CEDAR FENCE TO REMAIN
- NEW PRESSURE TREATED WOOD FENCE
- NEW GLASS RAILING

1. ALL SERVICES, MATERIALS, CONSTRUCTION METHODS AND INSTALLATIONS SHALL BE IN ACCORDANCE WITH THE LATEST STANDARDS AND REGULATIONS OF THE CITY OF OTTAWA STANDARD SPECIFICATIONS AND DRAWINGS, ONTARIO PROVINCIAL SPECIFICATION STANDARD SPECIFICATION (OPSS) AND ONTARIO PROVINCIAL STANDARD DRAWINGS (OPSD), UNLESS OTHERWISE SPECIFIED, TO THE SATISFACTION OF THE CITY AND THE CONSULTANT.
2. THE POSITION OF EXISTING POLE LINES, CONDUITS, WATERMANS SEWERS AND OTHER UNDERGROUND AND ABOVEGROUND UTILITIES, STRUCTURES AND APPURTENANCES IS NOT NECESSARILY SHOWN ON THE CONTRACT DRAWING, AND WHERE SHOWN, THE ACCURACY OF THE POSITION OF SUCH UTILITIES AND STRUCTURES IS NOT GUARANTEED. PRIOR TO CONSTRUCTION, THE CONTRACTOR SHALL SATISFY HIMSELF OF THE EXACT LOCATION OF ALL SUCH UTILITIES AND STRUCTURES, AND SHALL ASSUME ALL LIABILITY FOR DAMAGE TO THEM DURING THE COURSE OF CONSTRUCTION. ANY RELOCATION OF EXISTING UTILITIES REQUIRED BY THE DEVELOPMENT OF SUBJECT LANDS IS TO BE UNDERTAKEN AT CONTRACTOR'S EXPENSE.
3. THE CONTRACTOR MUST NOTIFY ALL EXISTING UTILITY COMPANY OFFICIALS FIVE (5) BUSINESS DAYS PRIOR TO START OF CONSTRUCTION AND HAVE ALL EXISTING UTILITIES AND SERVICES LOCATED IN THE FIELD OF WORK PRIOR TO THE START OF CONSTRUCTION, INCLUDING BUT NOT LIMITED TO HYDRO, BELL, CABLE TV, AND CONSUMERS GAS LINES.
4. ALL TRENCHING AND EXCAVATIONS TO BE IN ACCORDANCE WITH THE LATEST REVISIONS OF THE OCCUPATIONAL HEALTH AND SAFETY ACT AND REGULATIONS FOR CONSTRUCTION PROJECTS.
5. REFER TO ARCHITECTS PLANS FOR BUILDING DIMENSIONS LAYOUT AND REMOVALS. REFER TO LANDSCAPE PLAN FOR LANDSCAPE DETAILS AND OTHER RELEVANT INFORMATION. ALL INFORMATION SHALL BE CONFIRMED PRIOR TO COMMENCEMENT OF CONSTRUCTION.
6. TOPOGRAPHIC SURVEY COMPLETED ON 13TH DAY OF MARCH 2024 AND PROVIDED BY STARFILE, SMITH & DENNIS SURVEYING LTD. CONTRACTOR TO VERIFY IN THE FIELD PRIOR TO CONSTRUCTION AND NOTIFY THE ENGINEER OF ANY DISCREPANCIES.
7. THE LOCATION OF UNDERGROUND SERVICES ARE BASED ON THE SURVEY PROVIDED WITH THE INFORMATION FROM THE CITY OF OTTAWA GEODATA. HOWEVER, CONTRACTOR MUST ENSURE THAT THIS INFORMATION IS VERIFIED PRIOR TO CONSTRUCTION AND NOTIFY ENGINEER IMMEDIATELY OF ANY DISCREPANCIES.
8. ALL ELEVATIONS ARE GEODETIC AND UTILIZE METRIC UNITS.
9. JOB BENCH MARK AS INDICATED ON THE DRAWINGS
10. ALL GROUND SURFACES SHALL BE EVENLY GRADED WITHOUT PONDING AREAS AND WITHOUT LOW POINTS EXCEPT WHERE APPROVED SWALE OR CATCH BASIN OUTLETS ARE PROVIDED.
11. ALL EDGES OF DISTURBED PAVEMENT SHALL BE SAW CUT TO FORM A NEAT AND STRAIGHT LINE PRIOR TO PLACING NEW PAVEMENT. PAVEMENT REINSTATEMENT SHALL BE WITH STEP JOINTS OF 500mm WIDTH MINIMUM.
12. ALL DISTURBED AREAS OUTSIDE PROPOSED GRADING LIMITS TO BE RESTORED TO ORIGINAL ELEVATIONS AND CONDITIONS UNLESS OTHERWISE SPECIFIED. ALL RESTORATION SHALL BE COMPLETED WITH THE GEOTECHNICAL REQUIREMENTS FOR BACKFILL AND COMPACTION.
13. ALL MATERIAL SUPPLIED AND PLACED FOR PARKING LOT AND ACCESS ROAD CONSTRUCTION SHALL BE TO OPSS STANDARDS AND SPECIFICATIONS UNLESS OTHERWISE NOTED. CONSTRUCTION TO OPSS 209, 310 & 314. MATERIALS TO OPSS 1001, 1003 & 1010.
14. ADJUTING PROPERTY GRADES TO BE MATCHED.
15. CONTRACTOR SHALL OBTAIN AND PAY FOR ALL NECESSARY PERMITS AND APPROVALS FROM THE MUNICIPAL AUTHORITIES PRIOR TO COMMENCING CONSTRUCTION.
16. MINIMIZE DISTURBANCE TO EXISTING VEGETATION DURING THE EXECUTION OF ALL WORKS.
17. REMOVE FROM SITE ALL EXCESS EXCAVATED MATERIAL UNLESS OTHERWISE DIRECTED FROM THE ENGINEER. EXCAVATE AND REMOVE ALL ORGANIC MATERIAL AND DEBRIS LOCATED WITHIN THE PROPOSED BUILDING, PARKING AND ROADWAY LOCATIONS.
18. AT PROPOSED UTILITIES CONNECTION POINTS AND CROSSINGS (I.E. STORM SEWER, SANITARY SEWER, WATER, ETC.) THE CONTRACTOR SHALL DETERMINE THE PRECISE LOCATION AND DEPTH OF EXISTING UTILITIES AND REPORT ANY DISCREPANCIES OR CONFLICTS TO THE ENGINEER BEFORE COMMENCING WORK.
19. SERVICE TRENCHES ON MUNICIPAL RIGHT OF WAY TO BE REINSTATED AS PER CITY OF OTTAWA DETAIL R10.
20. PRIOR TO CONSTRUCTION, A GEOTECHNICAL ENGINEER REGISTERED IN THE PROVINCE OF ONTARIO IS TO INSPECT ALL SUB-SURFACES FOR FOOTINGS, SERVICES AND PAVEMENT STRUCTURES.
- FOR ANY SOILS RELATED INFORMATION, REFER TO THE GEOTECHNICAL INVESTIGATION REPORT BY EXP Services
24. a) PAVEMENT STRUCTURE SHALL CONSIST OF FOR CAR ONLY PARKING AREAS:
 - 65 mm ASPHALTIC CONCRETE (PG 58-34), 92% to 97 % MTD
 - 150 mm GRANULAR A BASE (OPSS 1010) (CRUSHED LIMESTONE), 100% SPMD
 - 300 mm GRANULAR B TYPE II SUB-BASE (OPSS 1010), 100% SPMD
 - SUBGRADE- APPROVED EXISTING FILL, SUBGRADE AND IMPORTED GRANULAR FILL (COMPACTED TO 95% SPMD)
25. CONTRACTOR TO REINSTATE PAVEMENT STONES IN CITY ROW.
- NOTES WATERMAIN**
24. ALL WATERMAIN AND WATERMAIN APPURTENANCES, MATERIALS, CONSTRUCTION AND TESTING METHODS SHALL CONFORM TO THE CURRENT CITY OF OTTAWA AND MINISTRY OF ENVIRONMENT STANDARDS AND SPECIFICATIONS.
25. ALL WATERMAIN 300mm DIAMETER AND SMALLER TO BE POLY VINYL CHLORIDE (PVC) CLASS 150 DR 18 MEETING AWWA SPECIFICATION C900. STANDARD LATERAL MATERIAL FINISHED UP TO 50MM IS COPPER TYPE 'K'.
26. ALL WATER MAIN TO BE INSTALLED AT MINIMUM COVER OF 2.4m BELOW FINISHED GRADE. WHERE WATERMANS CROSS OVER OTHER UTILITIES, A MINIMUM 0.30m CLEARANCE FROM UTILITIES OVERLIES SHALL BE MAINTAINED; WHERE WATERMANS CROSS UNDER OTHER UTILITIES, A MINIMUM 0.20m CLEARANCE SHALL BE MAINTAINED; WHERE THE MINIMUM SEPARATION CANNOT BE ACHIEVED, THE WATERMAIN SHALL BE INSTALLED AS PER CITY OF OTTAWA STANDARDS W25 AND W25.2. WHERE 2.4m MINIMUM DEPTH CANNOT BE ACHIEVED, THERMAL INSULATION SHALL BE PROVIDED AS PER CITY OF OTTAWA STANDARD W22.
27. WATER MAIN BEDDING TO BE AS PER CITY OF OTTAWA STANDARD W17.
28. VALVE BOX TO BE AS PER CITY OF OTTAWA STANDARD W24.
29. CONCRETE THRUST BLOCKS AND MECHANICAL RESTRAINTS ARE TO BE INSTALLED AT ALL TEES, BENDS, HYDRANTS, REDUCERS, ENDS OF MAINS AND CONNECTIONS 100mm AND LARGER, IN ACCORDANCE WITH CITY OF OTTAWA STANDARDS W25.3 & W25.4.
30. CATHODIC PROTECTION REQUIRED FOR ALL IRON FITTINGS AS PER CITY OF OTTAWA STANDARD W40 & W42.
31. FIRE HYDRANTS TO BE AS PER CITY OF OTTAWA STANDARD W19, (NOT REQUIRED)
32. IF WATER MAIN MUST BE DEFLECTED TO MEET ALIGNMENT, ENSURE THAT THE AMOUNT OF DEFLECTION USED IS LESS THAN HALF THAT RECOMMENDED BY THE MANUFACTURER.
- NOTES: SANITARY SEWER AND MANHOLES**
34. ALL SANITARY SEWER, SANITARY SEWER APPURTENANCE AND CONSTRUCTION METHODS SHALL CONFORM TO THE CURRENT CITY OF OTTAWA STANDARDS AND SPECIFICATIONS.
36. SEWER BEDDING AS PER CITY OF OTTAWA DETAIL S6.
37. ALL WORK SHALL BE PERFORMED, AS APPLICABLE IN ACCORDANCE WITH OPSS 407, AND 410.
38. ALL SANITARY MANHOLES 1200mm IN DIAMETER TO BE AS PER OPSS 701.01. FRAME AND COVER TO BE AS PER CITY OF OTTAWA STANDARD S25 AND S24, (NOT APPLICABLE)
39. SANITARY BACKWATER VALVES TO BE PROVIDED FOR EACH BUILDING CLOSE TO THE FOUNDATION WALL NEAR SERVICES ENTRY AS PER CITY OF OTTAWA STD S14.1 OR S14.2.
40. STORM BACKWATER VALVES TO BE PROVIDED FOR EACH BUILDING CLOSE TO THE FOUNDATION WALL NEAR SERVICES ENTRY AS PER CITY OF OTTAWA STD S14.
- NOTES: STORM SEWERS AND STRUCTURES**
41. ALL STORM SEWER MATERIALS AND CONSTRUCTION METHODS SHALL CONFORM TO THE CURRENT CITY OF OTTAWA STANDARDS AND SPECIFICATIONS.
- NOTES: EROSION AND SEDIMENT CONTROL**
42. CONTRACTOR SHALL IMPLEMENT BEST MANAGEMENT PRACTICES, TO PROVIDE FOR PROTECTION OF THE AREA DRAINAGE SYSTEM AND THE RECEIVING WATERCOURSE, DURING CONSTRUCTION ACTIVITIES. THE CONTRACTOR ACKNOWLEDGES THAT FAILURE TO IMPLEMENT APPROPRIATE EROSION AND SEDIMENT CONTROL MEASURES MAY BE SUBJECT TO PENALTIES IMPOSED BY ANY APPLICABLE REGULATORY AGENCY.

PROVIDE FROST PROTECTION FOR FOOTING ABOVE 1.5m BELOW THE SURROUNDING GRADE

THE CONTRACTOR SHALL IMPLEMENT BEST MANAGEMENT PRACTICES, TO PROVIDE FOR PROTECTION OF THE AREA DRAINAGE SYSTEM AND THE RECEIVING WATERCOURSE, DURING CONSTRUCTION ACTIVITIES. THE CONTRACTOR ACKNOWLEDGES THAT FAILURE TO IMPLEMENT APPROPRIATE EROSION AND SEDIMENT CONTROL MEASURES MAY BE SUBJECT TO PENALTIES IMPOSED BY ANY APPLICABLE REGULATORY AGENCY.

- GENERAL NOTES**
- 1- ALL TREES SHALL BE PROTECTED AS PER MUNICIPAL TREES AND NATURAL AREAS PROTECTION BY-LAWS AND THE URBAN TREES CONSERVATION BY-LAW AS AMENDED ON PROPERTIES.
 - 2- ALL TREES ON RIGHT-OF-WAY TO BE MAINTAINED BEFORE AND DURING CONSTRUCTION.
 - 3- EAVESTHROUGHS / DOWNSPOUT TO BE INSTALLED AND DIRECTED TO THE FRONT OF THE PROPERTY AND A MINIMUM OF 1.5M FROM PROPERTY LINES.
 - 4- MINIMUM OF 1.5M SOIL COVERAGE BETWEEN USF AND SURROUNDING GRADES OR PROVIDE RIGID FOAM INSULATION UNDER FOOTING FOR FROST PROTECTION IF REQUIRED.
 - 5- PROVIDE PERIMETER SUB-DRAIN ALONG FOOTINGS
 - 6- CONFIRMATION OF EXISTING AND AS-BUILT INVERTS TO BE DETERMINED PRIOR TO EXCAVATING ON PROPOSED UNDER SIDE OF FOOTINGS.
 - 7- NO EXCESS DRAINAGE DURING AND AFTER CONSTRUCTION SHALL BE DIRECTED TO ADJACENT PROPERTIES.
 - 8- NO ALTERATIONS TO EXISTING GRADES ARE PERMITTED ON OR BEYOND THE PROPERTY LINE.
 - 9- EXISTING GAS SERVICES LOCATED AT THE PROPERTIES WILL REQUIRE TO BE RELOCATED BY ENBRIDGE CONSUMERS GAS.
 - 10- NEW GAS SERVICE WILL BE REQUIRED.

Elias Engineering & Associates
 204 BOREALIS CR., OTTAWA, ON K1K 4V1
 TEL: 613-762-7800
 WISBAMELIAS@GMAIL.COM

CIVIL STRUCTURE ELECTRICAL MECHANICAL

CLIENT: OTTAWA ONTARIO

PROJECT: PROPOSED DEVELOPMENT 2409 CARLSEN AVENUE OTTAWA, ON K1V 8E9

REVISIONS:

NO.	DATE	DESCRIPTION
8	2025-05-07	ISSUED FOR REVIEW
7	2025-05-06	ISSUED FOR REVIEW
6	2025-03-28	ISSUED FOR BUILDING
5	2025-01-27	ISSUED FOR REVIEW
4	2024-10-29	ISSUED FOR REVIEW
3	2024-10-25	ISSUED FOR REVIEW
2	2024-09-27	ISSUED FOR REVIEW
1	2024-08-13	ISSUED FOR REVIEW

PROJECT NO: 2024-120 DATE: 2024-08-13

ORIGINAL SCALE: 1:100 IF THIS BAR IS NOT 1" LONG, ADJUST YOUR PLOTTING SCALE.

DESIGNED BY: R.E.

DRAWN BY: R.E.

CHECKED BY: W.F.

DISCIPLINE:


TITLE: **GRADING PLAN**

SHEET NUMBER: **G1**

SHEET # OF

ISSUE: **ISSUED FOR REVIEW**

DATE OF: 2024-08-13

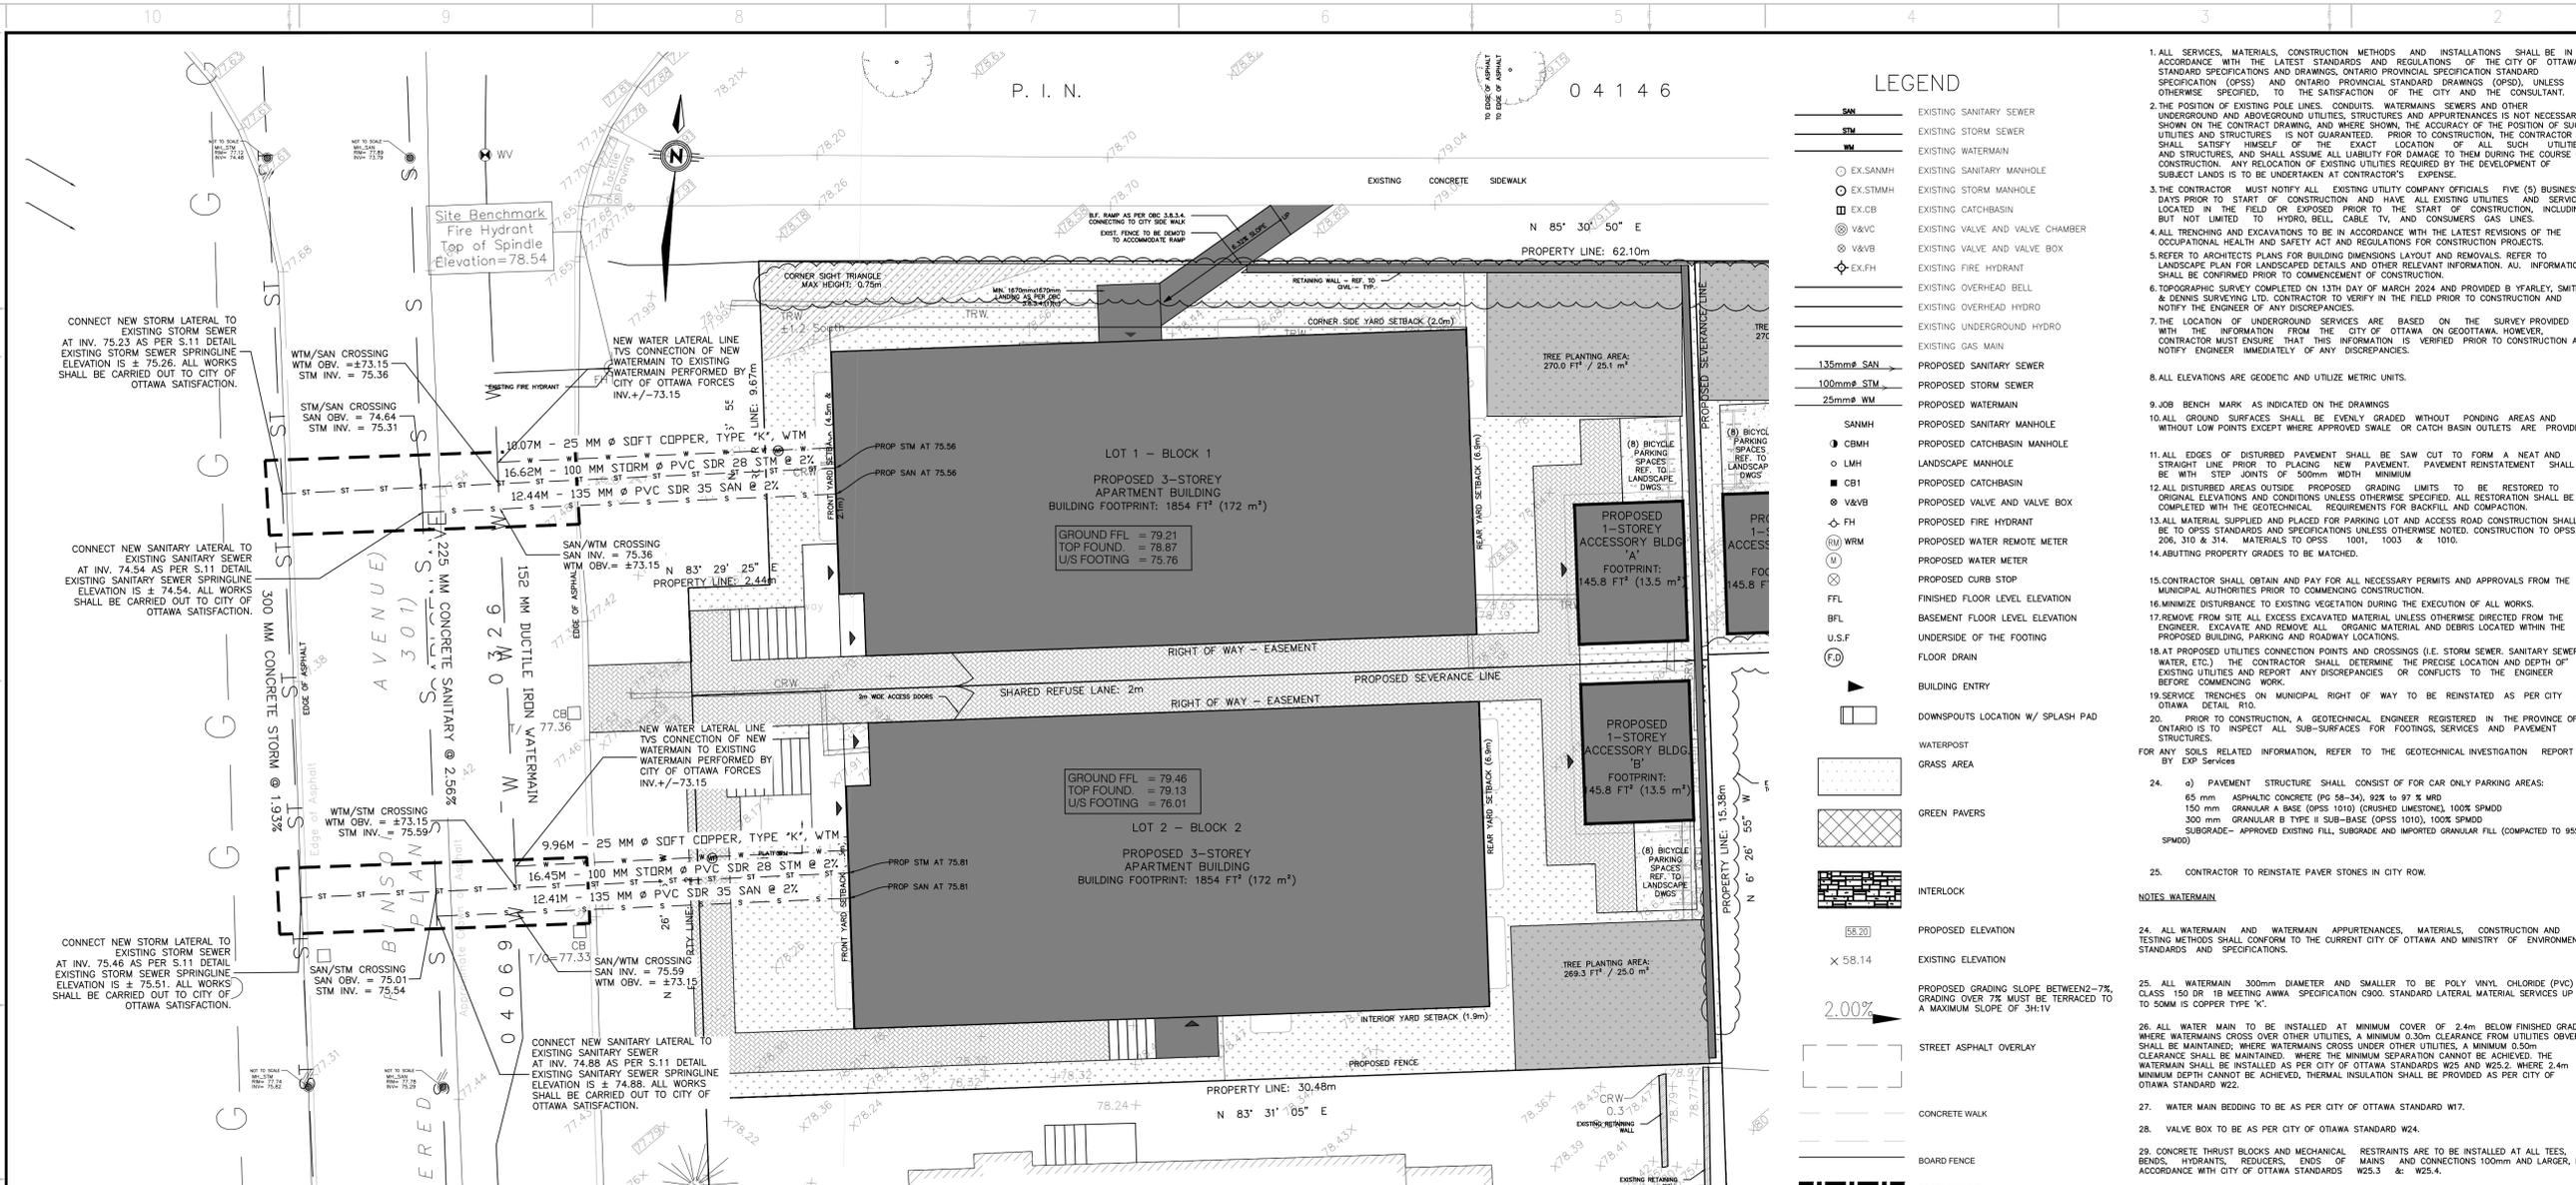

LEGEND

- SAN EXISTING SANITARY SEWER
- STM EXISTING STORM SEWER
- WM EXISTING WATERMAIN
- EX-SANMH EXISTING SANITARY MANHOLE
- EX-STMHM EXISTING STORM MANHOLE
- EX-CB EXISTING CATCHBASIN
- ⊕ V&VC EXISTING VALVE AND VALVE CHAMBER
- ⊕ V&VB EXISTING VALVE AND VALVE BOX
- ⊕ EX-FH EXISTING FIRE HYDRANT
- EX-OHB EXISTING OVERHEAD BELL
- EX-OHD EXISTING OVERHEAD HYDRO
- EX-UGM EXISTING UNDERGROUND HYDRO
- EX-GM EXISTING GAS MAIN
- 135mm SAN PROPOSED SANITARY SEWER
- 100mm STM PROPOSED STORM SEWER
- 25mm WM PROPOSED WATERMAIN
- SANMH PROPOSED SANITARY MANHOLE
- CBMH PROPOSED CATCHBASIN MANHOLE
- LMH LANDSCAPE MANHOLE
- CBI PROPOSED CATCHBASIN
- ⊕ V&VB PROPOSED VALVE AND VALVE BOX
- ⊕ FH PROPOSED FIRE HYDRANT
- ⊕ WRM PROPOSED WATER REMOTE METER
- ⊕ WM PROPOSED WATER METER
- ⊕ PROPOSED CURB STOP
- FFL FINISHED FLOOR LEVEL ELEVATION
- BFL BASEMENT FLOOR LEVEL ELEVATION
- U.S.F. UNDERSIDE OF THE FOOTING
- FLOOR DRAIN
- BUILDING ENTRY
- DOWNSPOUTS LOCATION W/ SPLASH PAD
- WATERPOST
- GRASS AREA
- GREEN PAVERS
- INTERLOCK
- PROPOSED ELEVATION
- EXISTING ELEVATION
- PROPOSED GRADING SLOPE BETWEEN -7% GRADING OVER 7% MUST BE TERRACED TO A MAXIMUM SLOPE OF 3H:1V
- STREET ASPHALT OVERLAY
- CONCRETE WALK
- BOARD FENCE
- PROPERTY LINE
- PROPOSED SILT FENCE
- ROOF DRAIN RESTRICTOR TO LIS
- 5 YEAR FLOOD
- 10 YEAR FLOOD
- LEVEL AREA
- SCUPPER
- WATER SAMPLING CHAMBER
- SUMP PUMP FOR FOUNDATION DRAINAGE
- WATER POST
- EXISTING CEDAR FENCE TO REMAIN
- NEW PRESSURE TREATED WOOD FENCE
- NEW GLASS RAILING

1. ALL SERVICES, MATERIALS, CONSTRUCTION METHODS AND INSTALLATIONS SHALL BE IN ACCORDANCE WITH THE LATEST STANDARDS AND REGULATIONS OF THE CITY OF OTTAWA STANDARD SPECIFICATIONS AND DRAWINGS, ONTARIO PROVINCIAL STANDARD SPECIFICATION (OPSS) AND ONTARIO PROVINCIAL STANDARD DRAWINGS (OPSD), UNLESS OTHERWISE SPECIFIED, TO THE SATISFACTION OF THE CITY AND THE CONSULTANT.
2. THE POSITION OF EXISTING POLE LINES, CONDUITS, WATERMANS SEWERS AND OTHER UNDERGROUND AND ABOVEGROUND UTILITIES, STRUCTURES AND APPURTENANCES IS NOT NECESSARILY SHOWN ON THE CONTRACT DRAWING, AND WHERE SHOWN, THE ACCURACY OF THE POSITION OF SUCH UTILITIES AND STRUCTURES IS NOT GUARANTEED. PRIOR TO CONSTRUCTION, THE CONTRACTOR SHALL SATISFY HIMSELF OF THE EXACT LOCATION OF ALL SUCH UTILITIES AND STRUCTURES, AND SHALL ASSUME ALL LIABILITY FOR DAMAGE TO THEM DURING THE COURSE OF CONSTRUCTION. ANY RELOCATION OF EXISTING UTILITIES REQUIRED BY THE DEVELOPMENT OF SUBJECT LOTS IS TO BE UNDERTAKEN AT CONTRACTOR'S EXPENSE.
3. THE CONTRACTOR MUST NOTIFY ALL EXISTING UTILITY COMPANY OFFICIALS FIVE (5) BUSINESS DAYS PRIOR TO START OF CONSTRUCTION AND HAVE ALL EXISTING UTILITIES AND SERVICES LOCATED IN THE FIELD EXPOSED PRIOR TO THE START OF CONSTRUCTION, INCLUDING BUT NOT LIMITED TO HYDRO, BELL, CABLE TV, AND CONSUMERS GAS LINES.
4. ALL TRENCHING AND EXCAVATIONS TO BE IN ACCORDANCE WITH THE LATEST REVISIONS OF THE OCCUPATIONAL HEALTH AND SAFETY ACT AND REGULATIONS FOR CONSTRUCTION PROJECTS.
5. REFER TO ARCHITECTS PLANS FOR BUILDING DIMENSIONS LAYOUT AND REMOVALS. REFER TO LANDSCAPE PLAN FOR LANDSCAPED DETAILS AND OTHER RELEVANT INFORMATION. ALL INFORMATION SHALL BE CONFIRMED PRIOR TO COMMENCEMENT OF CONSTRUCTION.
6. TOPOGRAPHIC SURVEY COMPLETED ON 13TH DAY OF MARCH 2024 AND PROVIDED BY STARLEY, SMITH & DENNIS SURVEYING LTD. CONTRACTOR TO VERIFY IN THE FIELD PRIOR TO CONSTRUCTION AND NOTIFY THE ENGINEER OF ANY DISCREPANCIES.
7. THE LOCATION OF UNDERGROUND SERVICES ARE BASED ON THE SURVEY PROVIDED WITH THE INFORMATION FROM THE CITY OF OTTAWA. HOWEVER, CONTRACTOR MUST ENSURE THAT THIS INFORMATION IS VERIFIED PRIOR TO CONSTRUCTION AND NOTIFY ENGINEER IMMEDIATELY OF ANY DISCREPANCIES.
8. ALL ELEVATIONS ARE GEODETIC AND UTILIZE METRIC UNITS.
9. JOB BENCH MARK AS INDICATED ON THE DRAWINGS.
10. ALL GROUND SURFACES SHALL BE EVENLY GRADED WITHOUT PONDING AREAS AND WITHOUT LOW POINTS EXCEPT WHERE APPROVED SWALE OR CATCH BASIN OUTLETS ARE PROVIDED.
11. ALL EDGES OF DISTURBED PAVEMENT SHALL BE SAW CUT TO FORM A NEAT AND STRAIGHT LINE PRIOR TO PLACING NEW PAVEMENT. PAVEMENT REINSTATEMENT SHALL BE WITH STEP JOINTS OF 500mm WIDTH MINIMUM.
12. ALL DISTURBED AREAS OUTSIDE PROPOSED GRADING LIMITS TO BE RESTORED TO ORIGINAL ELEVATIONS AND CONDITIONS UNLESS OTHERWISE SPECIFIED. ALL RESTORATION SHALL BE COMPLETED WITH THE GEOTECHNICAL REQUIREMENTS FOR BACKFILL AND COMPACTION.
13. ALL MATERIAL SUPPLIED AND PLACED FOR PARKING LOT AND ACCESS ROAD CONSTRUCTION SHALL BE TO OPSS STANDARDS AND SPECIFICATIONS UNLESS OTHERWISE NOTED. CONSTRUCTION TO OPSS 2010 & 214. MATERIALS TO OPSS 1001, 1003 & 1010.
14. ADJUTING PROPERTY GRADES TO BE MATCHED.
15. CONTRACTOR SHALL OBTAIN AND PAY FOR ALL NECESSARY PERMITS AND APPROVALS FROM THE MUNICIPAL AUTHORITIES PRIOR TO COMMENCING CONSTRUCTION.
16. MINIMIZE DISTURBANCE TO EXISTING VEGETATION DURING THE EXECUTION OF ALL WORKS.
17. REMOVE FROM SITE ALL EXCESS EXCAVATED MATERIAL UNLESS OTHERWISE DIRECTED FROM THE ENGINEER. EXCAVATE AND REMOVE ALL ORGANIC MATERIAL AND DEBRIS LOCATED WITHIN THE PROPOSED BUILDING, PARKING AND ROADWAY LOCATIONS.
18. AT PROPOSED UTILITIES CONNECTION POINTS AND CROSSINGS (I.E. STORM SEWER, SANITARY SEWER, WATER, ETC.) THE CONTRACTOR SHALL DETERMINE THE PRECISE LOCATION AND DEPTH OF EXISTING UTILITIES AND REPORT ANY DISCREPANCIES OR CONFLICTS TO THE ENGINEER BEFORE COMMENCING WORK.
19. SERVICE TRENCHES ON MUNICIPAL RIGHT OF WAY TO BE REINSTATED AS PER CITY OF OTTAWA DETAIL R10.
20. PRIOR TO CONSTRUCTION, A GEOTECHNICAL ENGINEER REGISTERED IN THE PROVINCE OF ONTARIO IS TO INSPECT ALL SUB-SURFACES FOR FOOTINGS, SERVICES AND PAVEMENT STRUCTURES.
- FOR ANY SOIL RELATED INFORMATION, REFER TO THE GEOTECHNICAL INVESTIGATION REPORT BY EXP SERVICES
24. a) PAVEMENT STRUCTURE SHALL CONSIST OF FOR CAR ONLY PARKING AREAS:
 - 65 mm ASPHALTIC CONCRETE (PG 58-34), 92% to 97% WRD
 - 150 mm GRANULAR A BASE (OPSS 1010) (CRUSHED LIME/STONE), 100% SPMD
 - 300 mm GRANULAR B TYPE II SUB-BASE (OPSS 1010), 100% SPMD
 - SUBGRADE - APPROVED EXISTING FILL, SUBGRADE AND IMPORTED GRANULAR FILL (COMPACTED TO 95% SPMD)
25. CONTRACTOR TO REINSTATE PAVER STONES IN CITY ROW.
24. ALL WATERMAIN AND WATERMAIN APPURTENANCES, MATERIALS, CONSTRUCTION AND TESTING METHODS SHALL CONFORM TO THE CURRENT CITY OF OTTAWA AND MINISTRY OF ENVIRONMENT STANDARDS AND SPECIFICATIONS.
25. ALL WATERMAIN 300mm DIAMETER AND SMALLER TO BE POLY VINYL CHLORIDE (PVC) CLASS 150 DR 18 MEETING AWWA SPECIFICATION C900. STANDARD LATERAL MATERIAL FINISHED GRADE TO 50MM IS COPPER TYPE K.
26. ALL WATER MAIN TO BE INSTALLED AT MINIMUM COVER OF 2.4m BELOW FINISHED GRADE. WHERE WATERMANS CROSS OTHER UTILITIES, A MINIMUM 0.30m CLEARANCE FROM UTILITIES OVERLIT SHALL BE MAINTAINED; WHERE WATERMANS CROSS UNDER OTHER UTILITIES, A MINIMUM 0.20m CLEARANCE SHALL BE MAINTAINED. WHERE THE MINIMUM SEPARATION CANNOT BE ACHIEVED, THE WATERMAIN SHALL BE INSTALLED AS PER CITY OF OTTAWA STANDARDS W25 AND W25.2. WHERE 2.4m MINIMUM DEPTH CANNOT BE ACHIEVED, THERMAL INSULATION SHALL BE PROVIDED AS PER CITY OF OTTAWA STANDARD W22.
27. WATER MAIN BEDDING TO BE AS PER CITY OF OTTAWA STANDARD W17.
28. VALVE BOX TO BE AS PER CITY OF OTTAWA STANDARD W24.
29. CONCRETE THRUST BLOCKS AND MECHANICAL RESTRAINTS ARE TO BE INSTALLED AT ALL TEES, BENDS, HYDRANTS, REDUCERS, ENDS OF MAINS AND CONNECTIONS 100mm AND LARGER, IN ACCORDANCE WITH CITY OF OTTAWA STANDARDS W25.3 & W25.4.
30. CATHODIC PROTECTION REQUIRED FOR ALL IRON FITTINGS AS PER CITY OF OTTAWA STANDARD W40 & W42.
31. FIRE HYDRANTS TO BE AS PER CITY OF OTTAWA STANDARD W19, (NOT REQUIRED)
32. IF WATER MAIN MUST BE DEFLECTED TO MEET ALIGNMENT, ENSURE THAT THE AMOUNT OF DEFLECTION USED IS LESS THAN HALF THAT RECOMMENDED BY THE MANUFACTURER.

NOTES WATERMAIN

34. ALL SANITARY SEWER, SANITARY SEWER APPURTENANCE AND CONSTRUCTION METHODS SHALL CONFORM TO THE CURRENT CITY OF OTTAWA STANDARDS AND SPECIFICATIONS.

36. SEWER BEDDING AS PER CITY OF OTTAWA DETAIL S6.

37. ALL WORK SHALL BE PERFORMED, AS APPLICABLE IN ACCORDANCE WITH OPSS 407, AND 410.

38. ALL SANITARY MANHOLES 1200mm IN DIAMETER TO BE AS PER OPSS 701.01. FRAME AND COVER TO BE AS PER CITY OF OTTAWA STANDARD S25 AND S24. (NOT APPLICABLE)

39. SANITARY BACKWATER VALVES TO BE PROVIDED FOR EACH BUILDING CLOSE TO THE FOUNDATION WALL NEAR SERVICES ENTRY AS PER CITY OF OTTAWA STD S14.1 OR S14.2.

40. STORM BACKWATER VALVES TO BE PROVIDED FOR EACH BUILDING CLOSE TO THE FOUNDATION WALL NEAR SERVICES ENTRY AS PER CITY OF OTTAWA STD S14.

NOTES STORM SEWERS AND STRUCTURES

41. ALL STORM SEWER MATERIALS AND CONSTRUCTION METHODS SHALL CONFORM TO THE CURRENT CITY OF OTTAWA STANDARDS AND SPECIFICATIONS.

NOTES EROSION AND SEDIMENT CONTROL

42. CONTRACTOR SHALL IMPLEMENT BEST MANAGEMENT PRACTICES, TO PROVIDE FOR PROTECTION OF THE AREA DRAINAGE SYSTEM AND THE RECEIVING WATERCOURSE, DURING CONSTRUCTION ACTIVITIES. THE CONTRACTOR ACKNOWLEDGES THAT FAILURE TO IMPLEMENT EROSION AND SEDIMENT CONTROL MEASURES MAY BE SUBJECT TO PENALTIES IMPOSED BY ANY APPLICABLE REGULATORY AGENCY.

- GENERAL NOTES**
- 1- ALL TREES SHALL BE PROTECTED AS PER 'MUNICIPAL TREES AND NATURAL AREAS PROTECTION BY-LAWS AND THE 'URBAN TREES CONSERVATION BY-LAW' AS AMENDED 'ON PROPERTIES.
 - 2- ALL TREES ON RIGHT - OF - WAY TO BE MAINTAINED BEFORE AND DURING CONSTRUCTION.
 - 3- EAVESDROUGHS / DOWNSPOUTS TO BE INSTALLED AND DIRECTED TO THE FRONT OF THE PROPERTY AND A MINIMUM OF 1.5M FROM PROPERTY LINES.
 - 4- MINIMUM OF 1.5M SOIL COVERAGE BETWEEN USF AND SURROUNDING GRADES OR PROVIDE RIGID FOAM INSULATION UNDER FOOTING FOR FROST PROTECTION IF REQUIRED.
 - 5- PROVIDE PERIMETER SUB-DRAIN ALONG FOOTINGS
 - 6- CONFIRMATION OF EXISTING AND AS-BUILT INVERTS TO BE DETERMINED PRIOR TO EXCAVATING ON PROPOSED UNDER SIDE OF FOOTINGS.
 - 7- NO EXCESS DRAINAGE DURING AND AFTER CONSTRUCTION SHALL BE DIRECTED TO ADJACENT PROPERTIES.
 - 8- NO ALTERATIONS TO EXISTING GRADES ARE PERMITTED ON OR BEYOND THE PROPERTY LINE.
 - 9- EXISTING GAS SERVICES LOCATED AT THE PROPERTIES WILL REQUIRE TO BE RELOCATED BY ENBRIDGE CONSUMERS GAS.
 - 10- NEW GAS SERVICE WILL BE REQUIRED.

Elias Engineering & Associates

204 BOREALIS CR. CIVIL STRUCTURE ELECTRICAL MECHANICAL
OTTAWA, ON K1K 4V1
TEL 613-762-7800
WWW.EELIASENGINEERING.COM

CONSULTANT:

13065501
MAY 7 2024
PROVINCE OF ONTARIO

CLIENT: OTTAWA ONTARIO

PROJECT: PROPOSED DEVELOPMENT
2409 CARLSEN AVENUE
OTTAWA, ON K1V 8E9

KEY PLAN:

DISCLAIMER: THIS DRAWING AND DESIGN IS COPYRIGHT PROTECTED WHICH SHALL NOT BE USED, REPRODUCED OR REVISED WITHOUT WRITTEN PERMISSION BY ELIAS ENGINEERING. THE CONTRACTOR SHALL CHECK AND VERIFY ALL DIMENSIONS AND UTILITY LOCATIONS AND REPORT ALL ERRORS AND OMISSIONS PRIOR TO COMMENCING WORK. THIS DRAWING IS NOT TO BE SCALED.

ISSUE NO.	DATE	DESCRIPTION
8	2025-05-07	ISSUED FOR REVIEW
7	2025-05-06	ISSUED FOR REVIEW
6	2025-03-28	ISSUED FOR BUILDING
5	2025-01-27	ISSUED FOR REVIEW
4	2024-10-29	ISSUED FOR REVIEW
3	2024-10-25	ISSUED FOR REVIEW
2	2024-09-27	ISSUED FOR REVIEW
1	2024-08-13	ISSUED FOR REVIEW

PROJECT NO:	DATE:
2024-120	2024-08-13

ORIGINAL SCALE: 1:100

DESIGNED BY: R.E.

DRAWN BY: R.E.

CHECKED BY: W.E.

DISCIPLINE:


TITLE: **SERVICING PLAN**

SHEET NUMBER: **S1**

SHEET # OF

ISSUE: ISSUED FOR REVIEW

DATE OF: 2024-08-13

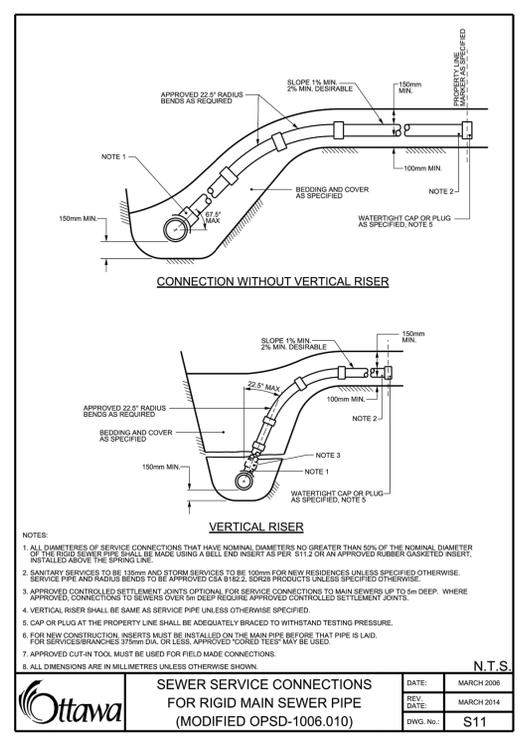

CONNECTION WITHOUT VERTICAL RISER

VERTICAL RISER

NOTES:

1. ALL DIAMETERS OF SERVICE CONNECTIONS THAT HAVE NOMINAL DIAMETERS NO GREATER THAN 50% OF THE NOMINAL DIAMETER OF THE MAIN PIPE SHALL BE MADE USING A BELL END INSERT AS PER S11.2 OR AN APPROVED RUBBER GASKETTED INSERT, INSTALLED ABOVE THE SPRING LINE.
2. SANITARY SERVICES TO BE 150mm AND STORM SERVICES TO BE 100mm FOR NEW RESIDENCES UNLESS SPECIFIED OTHERWISE. SERVICE PIPES AND RADIUS BENDS TO BE APPROVED QUALITY, BOND PRODUCTS UNLESS SPECIFIED OTHERWISE.
3. APPROVED CONTROLLED SETTLEMENT JOINTS OPTIONAL FOR SERVICE CONNECTIONS TO MAIN SEWERS UP TO 5m DEEP. WHERE APPROVED, CONNECTIONS TO SERVICE OVER 5m DEEP REQUIRE APPROVED CONTROLLED SETTLEMENT JOINTS.
4. VERTICAL RISER SHALL BE SAME AS SERVICE PIPE UNLESS OTHERWISE SPECIFIED.
5. CAP OR PLUG AT THE PROPERTY LINE SHALL BE ADEQUATELY BRACED TO WITHSTAND TESTING PRESSURE.
6. FOR NEW CONSTRUCTION, INSERTS MUST BE INSTALLED ON THE MAIN PIPE BEFORE THAT PIPE IS LAID. FOR SERVICE REPAIRS 17mm DIA. SLEEVES, APPROVED QUALITY, BOND PRODUCTS UNLESS SPECIFIED OTHERWISE MAY BE USED.
7. APPROVED CUT-IN TOOL MUST BE USED FOR FIELD MADE CONNECTIONS.
8. ALL DIMENSIONS ARE IN MILLIMETRES UNLESS OTHERWISE SHOWN.

N.T.S.

DATE: MARCH 2008

DATE: MARCH 2014

DWG. No.: S11

Ottawa

SEWER SERVICE CONNECTIONS FOR RIGID MAIN SEWER PIPE (MODIFIED OPSD-1006.01)