


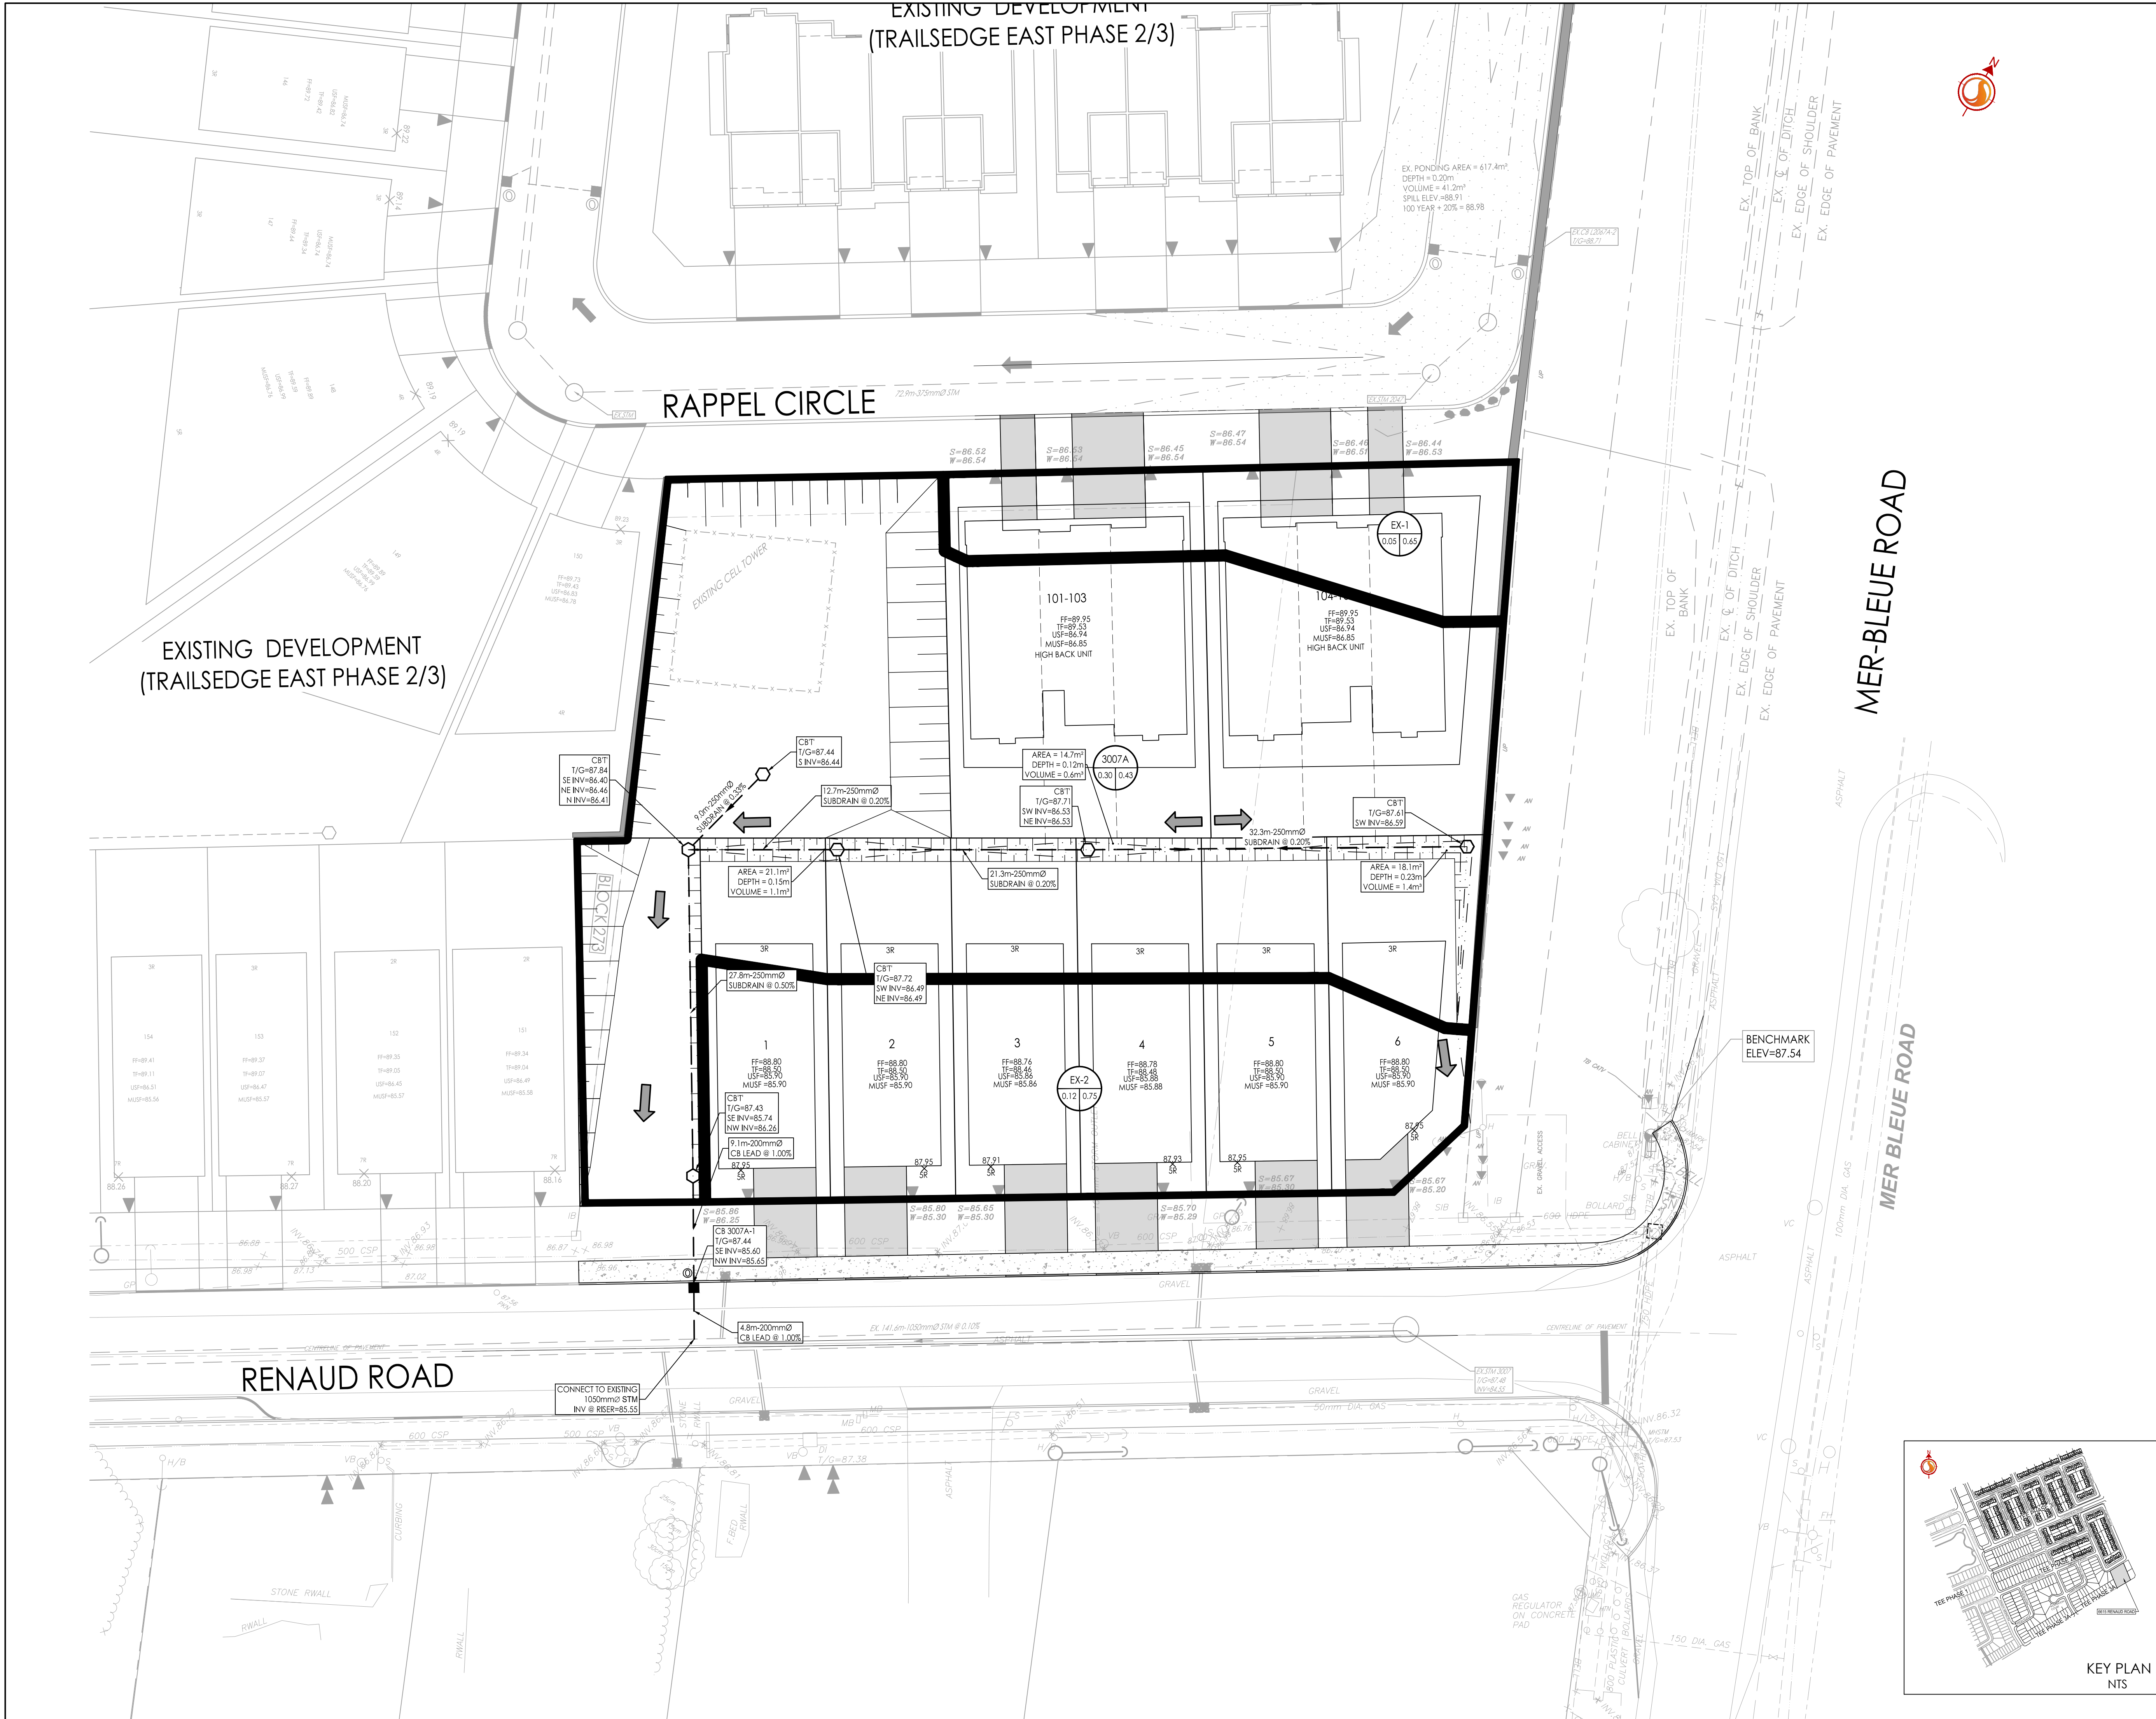

Copyright Reserved

The Contractor shall verify and be responsible for all dimensions. DO NOT scale the drawing - any errors or omissions shall be reported to Stantec without delay.

The Copyrights to all designs and drawings are the property of Stantec. Reproduction or use for any purpose other than that authorized by Stantec is forbidden.

Legend

AREA ID

RUNOFF COEFFICIENT

STORM DRAINAGE AREA lnd.

STORM DRAINAGE BOUNDARY

DIRECTION OF OVERLAND FLOW

| ICD TABLE     |                 |          |              |                |
|---------------|-----------------|----------|--------------|----------------|
| CATCHBASIN ID | ICD TYPE        | ICD SIZE | SYR HEAD (m) | SYR FLOW (L/s) |
| CB 3007A-1    | IPeX Tempest HF | 108mm    | 1.84         | 31.5           |

Notes

|          |                        |    |       |          |
|----------|------------------------|----|-------|----------|
| 1        | ISSUED FOR CITY REVIEW | JP | SGG   | 25.02.20 |
| Revision |                        | By | Appd. | YY.MM.DD |

|            |                                       |      |       |       |          |
|------------|---------------------------------------|------|-------|-------|----------|
| File Name: | 160401250 - 6615 Renaud Road-2581.dwg | JP   | SGG   | JP    | 25.01.09 |
|            |                                       | Dwn. | Chkd. | Dsgn. | YY.MM.DD |

Permit-Seal

Client/Project

RICHCRAFT GROUP OF COMPANIES  
2280 ST. LAURENT BLVD  
OTTAWA, ON, K1G 4K1

6615 RENAUD ROAD

Title

STORM DRAINAGE PLAN

Project No.  
160401250

Scale  
1:250

Drawing No.

Sheet

Revision

1