


Copyright Reserved

The Contractor shall verify and be responsible for all dimensions. DO NOT scale the drawing - any errors or omissions shall be reported to Stantec without delay. The Copyrights to all designs and drawings are the property of Stantec. Reproduction or use for any purpose other than that authorized by Stantec is forbidden.

Legend

- ORIGINAL GROUND ELEVATION
- PROPOSED STORM SEWER
- PROPOSED LIGHT DUTY SILT FENCE BOUNDARY AS PER OFSD 219.110
- PROPOSED CATCHBASIN PROTECTION
- PROPOSED MUD MAT LOCATION

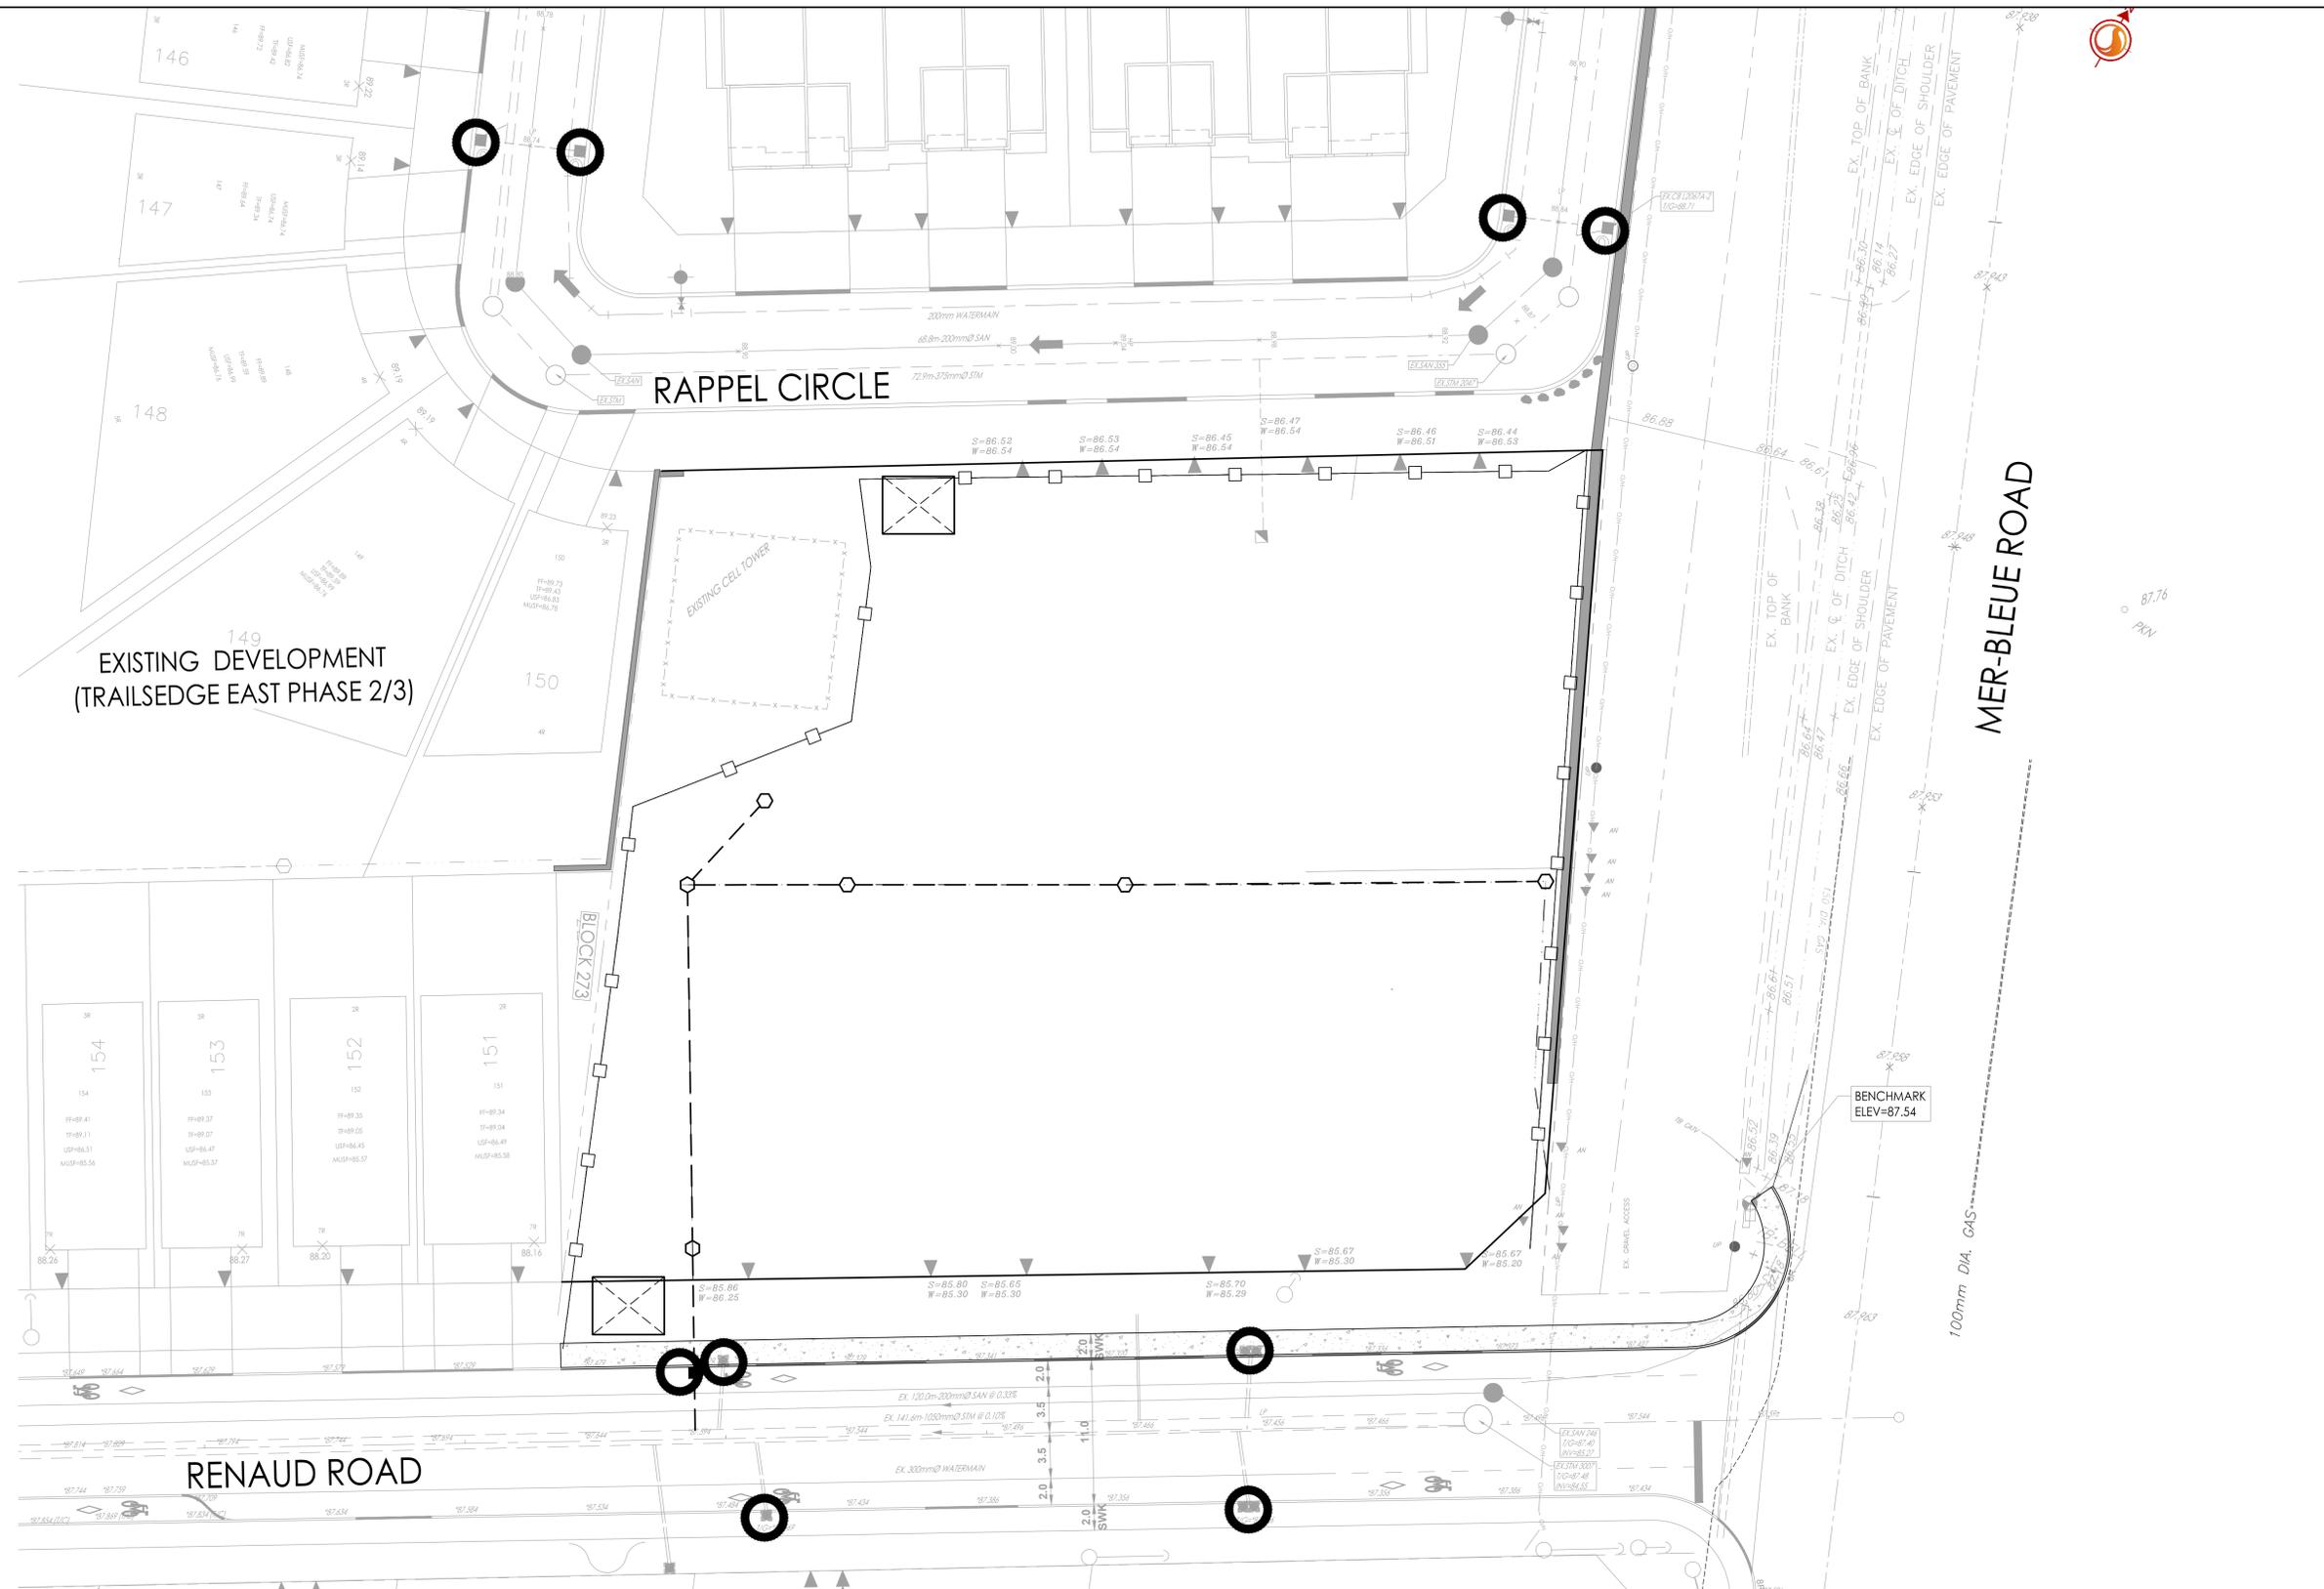

Notes

Revision	By	Appd.	YY.MM.DD
2	REVISED PER CITY COMMENTS	ZW	SGG 25.07.17
1	ISSUED FOR CITY REVIEW	JP	SGG 25.02.20

File Name:	JP	SGG	JP	25.01.09
160401250 - 4615 Renaud Road-D81.dwg	Dwn.	Chkd.	Dgn.	YY.MM.DD

Permit-Seal



Client/Project
RICHCRAFT GROUP OF COMPANIES
2280 ST. LAURENT BLVD
OTTAWA, ON, K1G 4K1

6615 RENAUD ROAD

Title
EROSION CONTROL AND
POND DECOMMISSIONING PLAN

Project No. 160401250	Scale 0 2.5 7.5 12.5m 1:250
--------------------------	-----------------------------------

Drawing No. EC-1	Sheet 4 of 7	Revision 2
---------------------	-----------------	---------------

