

Copyright Reserved

The Contractor shall verify and be responsible for all dimensions. DO NOT scale the drawing - any errors or omissions shall be reported to Stantec without delay.
The Copyrights to all designs and drawings are the property of Stantec. Reproduction or use for any purpose other than that authorized by Stantec is forbidden.

Legend

	ORIGINAL GROUND ELEVATION
	PROPOSED ELEVATION
	PROPOSED LOT CORNER ELEVATION
	EXISTING ELEVATION AT LOT CORNER
	FLOW DIRECTION AND GRADE
	FINISHED FIRST FLOOR ELEVATION
	TOP OF FOUNDATION WALL ELEVATION
	MINIMUM UNDERSIDE OF FOOTING ELEVATION
	NUMBER OF RISES
	LOOKOUT TYPE UNIT (HIGH BACK)
	TERRACING 3:1 SLOPE MAXIMUM (UNLESS OTHERWISE SHOWN)
	PROPOSED SWALE
	DIRECTION OF OVERLAND FLOW
	EXISTING VALVE BOX
	EXISTING VALVE CHAMBER
	EXISTING FIRE HYDRANT
	EXISTING SANITARY SEWER
	EXISTING STORM SEWER
	EXISTING CATCHBASIN
	EXISTING DOUBLE CATCHBASIN
	PROPOSED CATCHBASIN T
	CIRCULAR OFFICE
	PROPOSED DITCH INLET CATCH BASIN
	PROPOSED DEPRESSED CURB LOCATION
	PROPOSED MOUNTABLE/BARRIER CURB LOCATIONS
	PROPOSED NOISE BARRIER LOCATION
	MAXIMUM STATIC PONDING LIMIT

ICD TABLE				
CATCHBASIN ID	ICD TYPE	ICD SIZE	SYR HEAD (m)	SYR FLOW (L/s)
CB 3007A-1	IFEX Tempest HF	108mm	1.84	31.5

Notes

- SERVICING AND GRADING INFORMATION ON RAPPEL CIRCLE BY: STANTEC CONSULTING, TRAILEDGE EAST SUBDIVISION PHASE 2/3, DATED: JUNE 06, 2022
- SERVICING AND GRADING INFORMATION ON RENAUD ROAD BY: STANTEC CONSULTING, TRAILEDGE EAST RENAUD ROAD MODIFICATIONS PHASE 2, DATED: JUNE 02, 2022

Revision	By	Appd.	Date
1	ISSUED FOR CITY REVIEW	JP	SGG
			25.02.20
			YY.MM.DD

File Name:	JP	SGG	JP
160401250 - 6615 Renaud Road-DB1.dwg	Dwn.	Chkd.	Dsgn.
			25.01.09
			YY.MM.DD

Permit Seal

Client/Project

RICHCRAFT GROUP OF COMPANIES
2280 ST. LAURENT BLVD
OTTAWA, ON, K1G 4K1

6615 RENAUD ROAD

Title



SITE SERVING AND GRADING PLAN

Project No.	Scale
160401250	0 2.5 7.5 12.5m
Drawing No.	Sheet
	Revision

SSGP-1

3 of 7

1

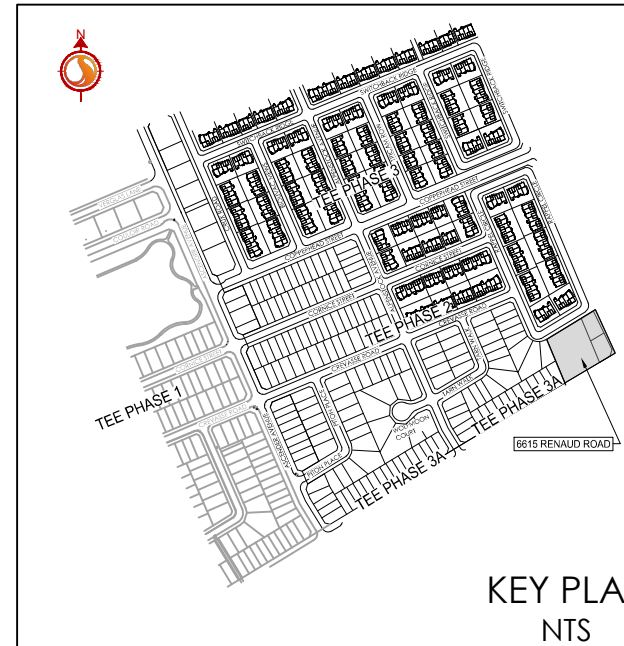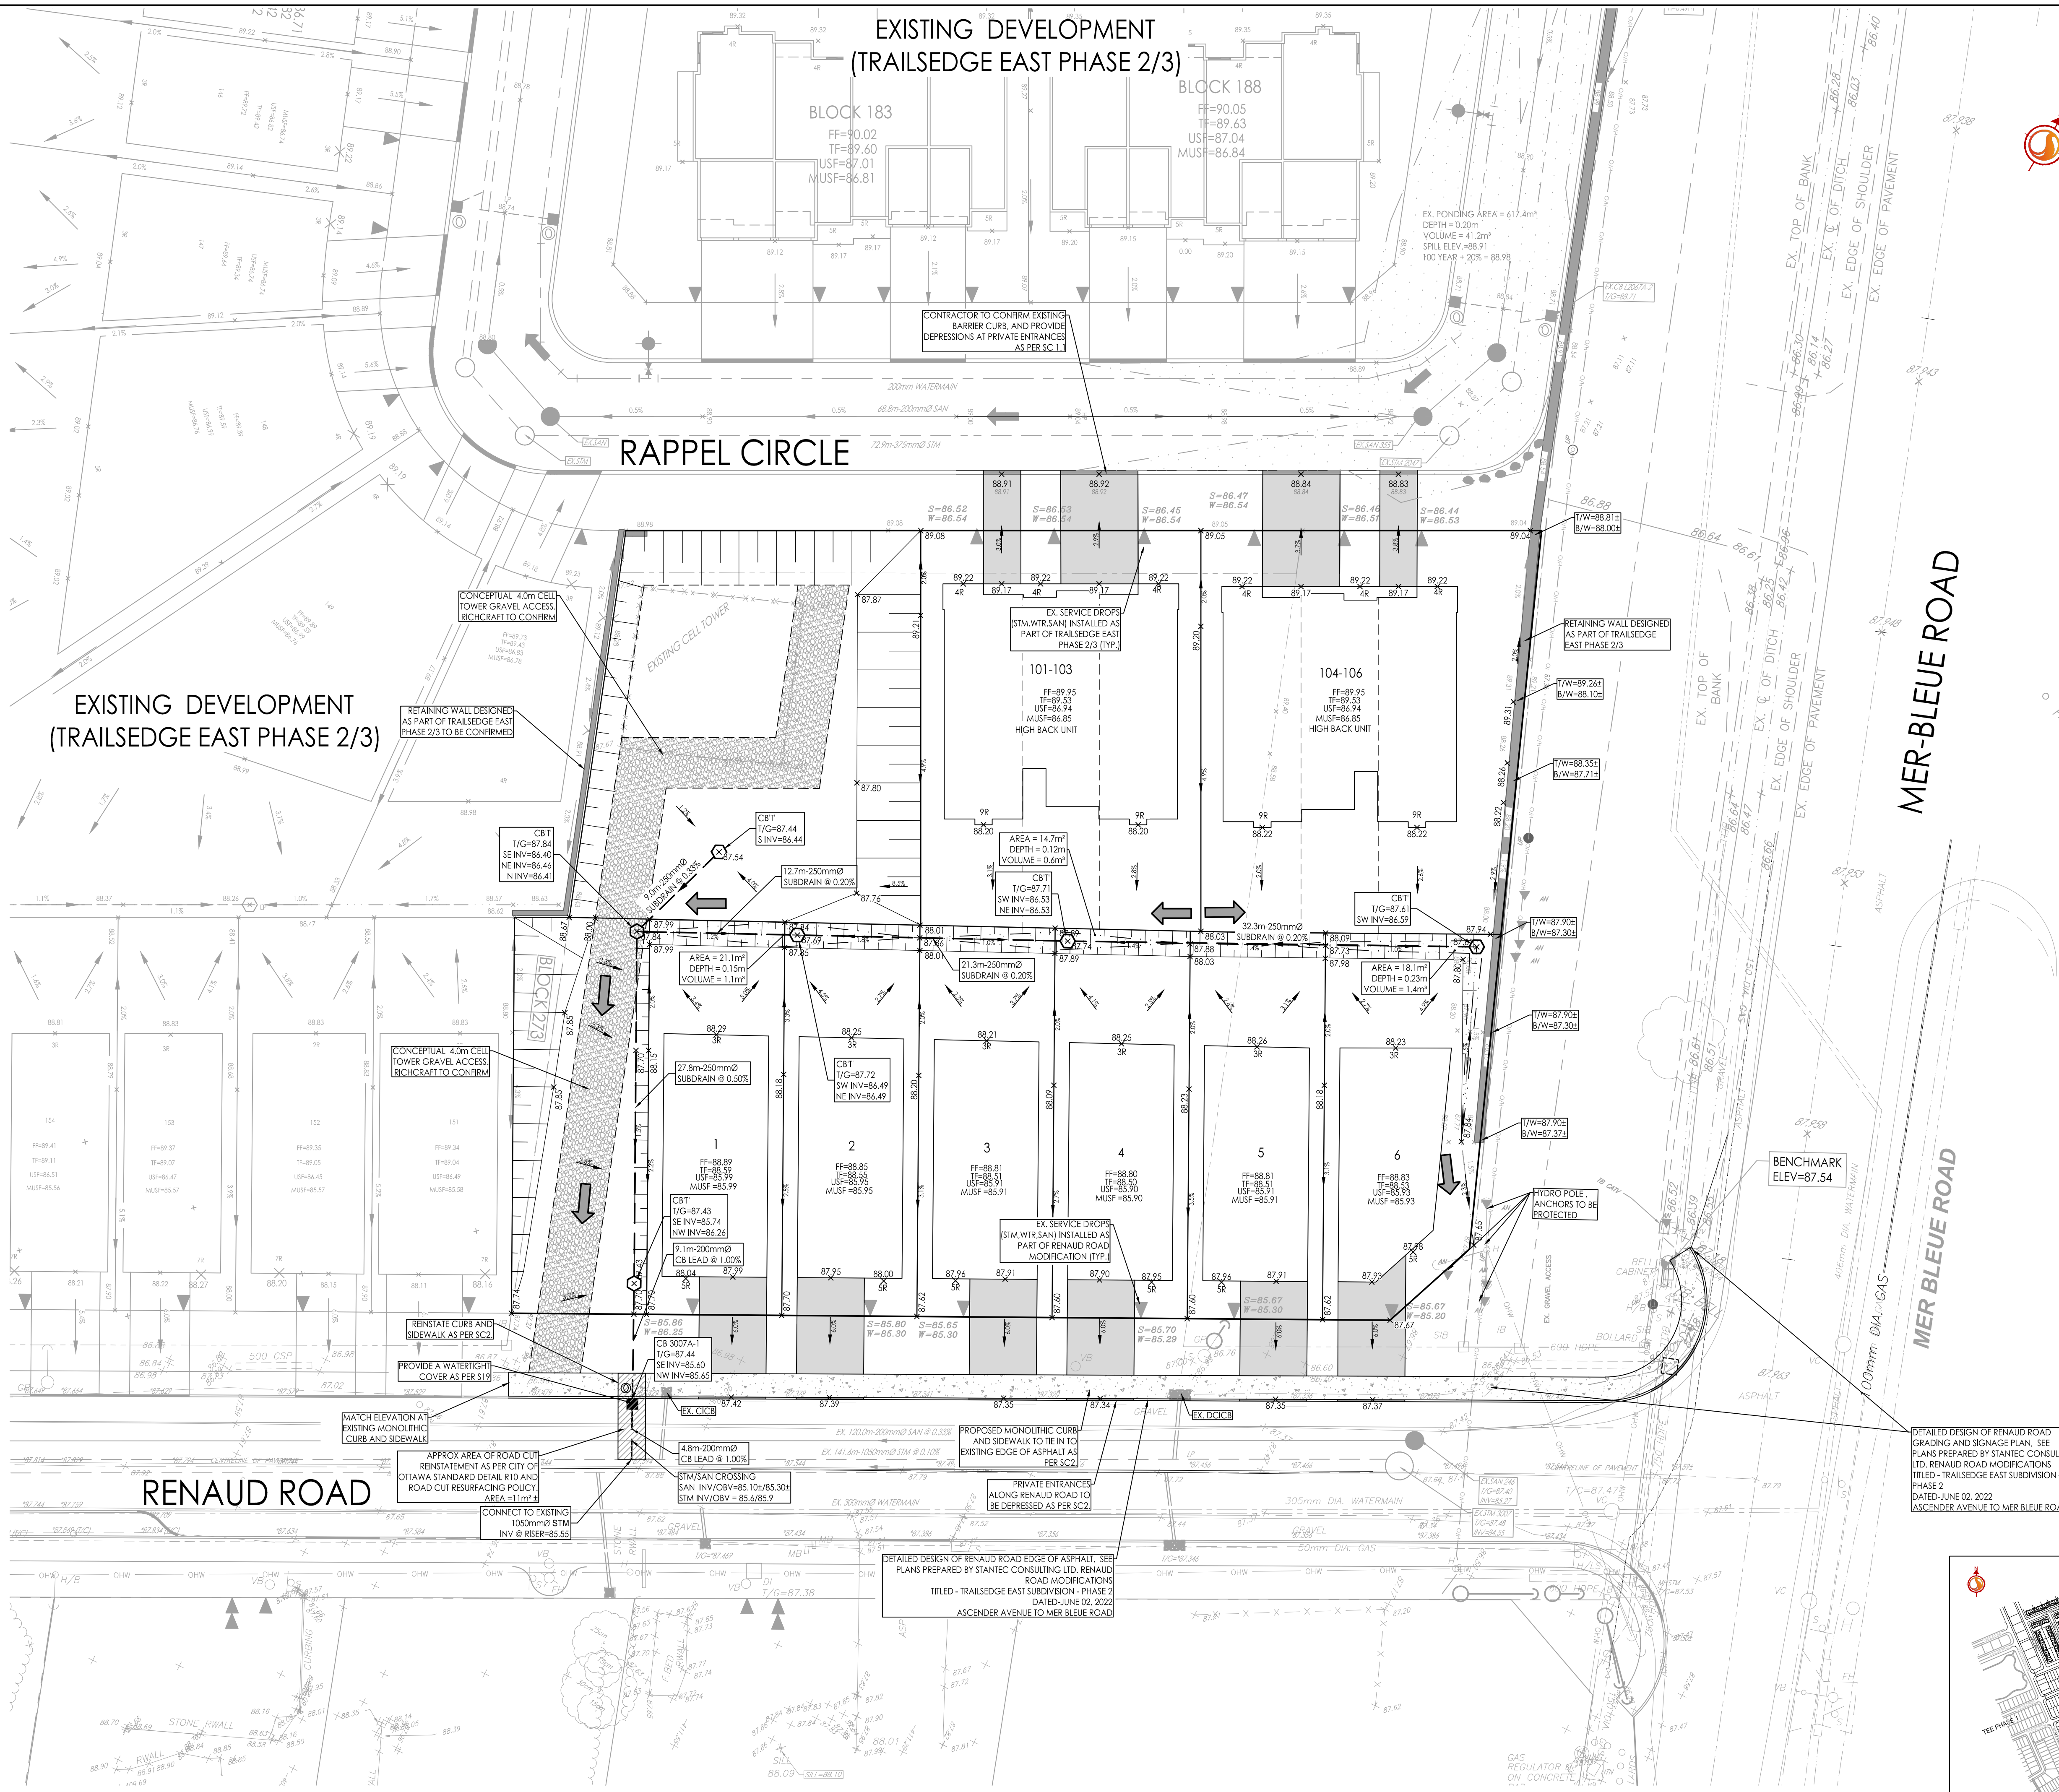

KEY PLAN
NTS