


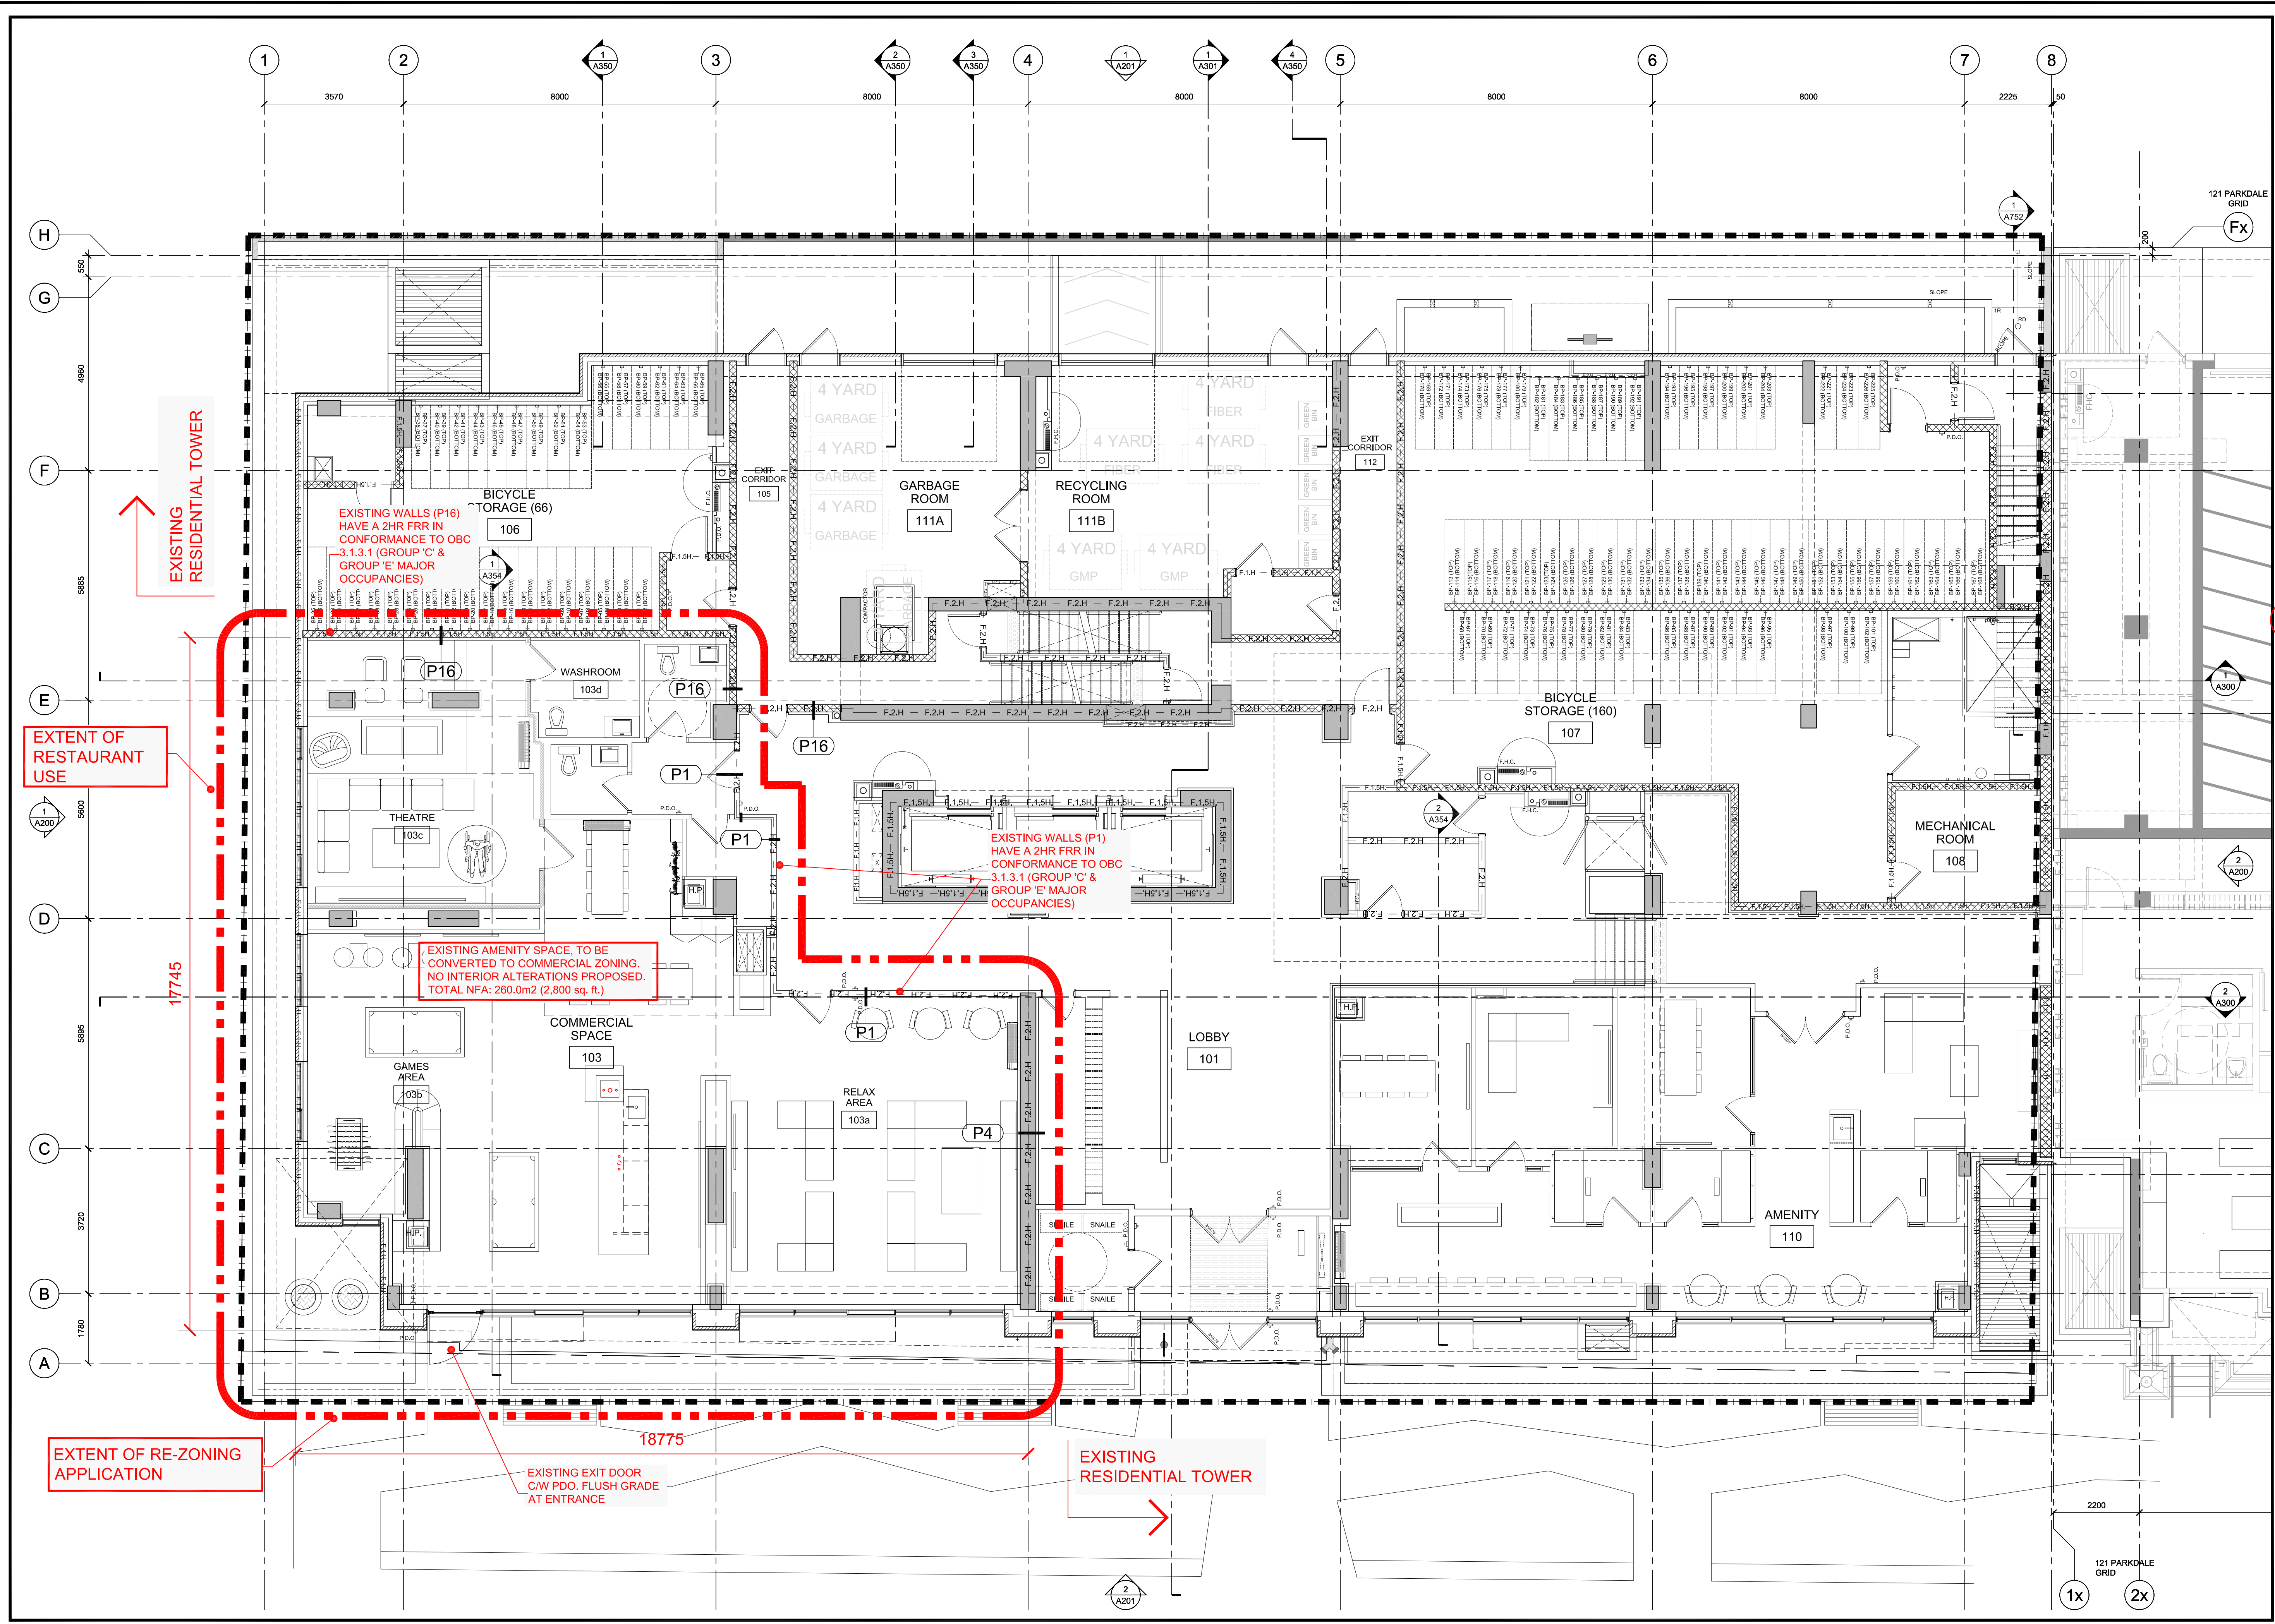

IT IS THE RESPONSIBILITY OF THE APPROPRIATE CONTRACTOR TO CHECK AND VERIFY ALL DIMENSIONS ON SITE AND TO REPORT ALL ERRORS AND/OR OMISSIONS TO THE ARCHITECT.

ALL CONTRACTORS MUST COMPLY WITH ALL PERTINENT CODES AND BY-LAWS.

THIS DRAWING MAY NOT BE USED FOR CONSTRUCTION UNTIL SIGNED BY THE ARCHITECT.

DO NOT SCALE DRAWINGS.

COPYRIGHT RESERVED.

Drawings/Specifications "Issued for Construction" are the best of our knowledge and an accurate representation of documented revisions. In the case of any discrepancy, omission or conflict between the "Issued for Construction" documents and the contract documents, the contractor is to promptly notify the architect. Site work must not proceed until Building Permits are issued by the Authority having Jurisdiction (City of Ottawa).

ABBREVIATIONS LIST:

- F.H.C. - FIRE HOSE CABINET
- SC - SCUPPER
- R.D. - ROOF DRAIN
- O.F.D. - OVER FLOW DRAIN (USED WHEN SCUPPERS ARE NOT AN OPTION)

No.	DESCRIPTION	DATE (D/M/Y)
12	ISSUED FOR RE-ZONING APPLICATION	10/02/25
11	ISSUED FOR RE-CONSTRUCTION - R4 (ASH 169)	10/05/23
10	ISSUED FOR RE-CONSTRUCTION - R3 (ASI 102)	01/11/22
9	ISSUED FOR ALTERNATIVE SOLUTIONS APPLICATION	10/02/22
8	ISSUED FOR RE-CONSTRUCTION - R2 (UP TO ASI #019 INCLUSIVE)	10/12/21
7	ISSUED FOR SUPERSTRUCTURE PERMIT	23/11/21
6	ISSUED FOR RE-CONSTRUCTION (UP TO ASI #004 INCLUSIVE)	08/09/21
5	ISSUED FOR CONSTRUCTION / REVISED BUILDING PERMIT	23/07/21
4	ISSUED FOR BUILDING PERMIT	31/03/21
3	ISSUED FOR 99% TENDER	14/12/20
2	ISSUED FOR CONCRETE TENDER	27/11/20
1	ISSUED FOR 99% TENDER & COMMENTS	02/11/20
0	ISSUED FOR EXCAVATION PERMIT	17/08/20
-1	ISSUED FOR FOUNDATION PERMIT	17/02/20

REVISIONS:

ARCHITECT SEAL:

ONTARIO ASSOCIATION OF ARCHITECTS

RODERICK LAHEY

LICENCE 4375

CLIENT:

brigil

ARCHITECT:

rla / architecture

roderick lahey architect inc.

50 beech street, ottawa, ontario k1s 3j6
t. 613.724.9932 f. 613.724.1209 harchitectures.ca

PROJECT TITLE:

99 PARKDALE

99 PARKDALE AVENUE
OTTAWA ONTARIO

SHEET TITLE:

GROUND FLOOR PLAN

DRAWN: BG	CHECKED: JG
SCALE: AS SHOWN	SHEET No. A126
PROJECT No. 1918	