

H

G

F

E

D

C

B

A

H

G

F


E

D

C


B

PROFILE 1

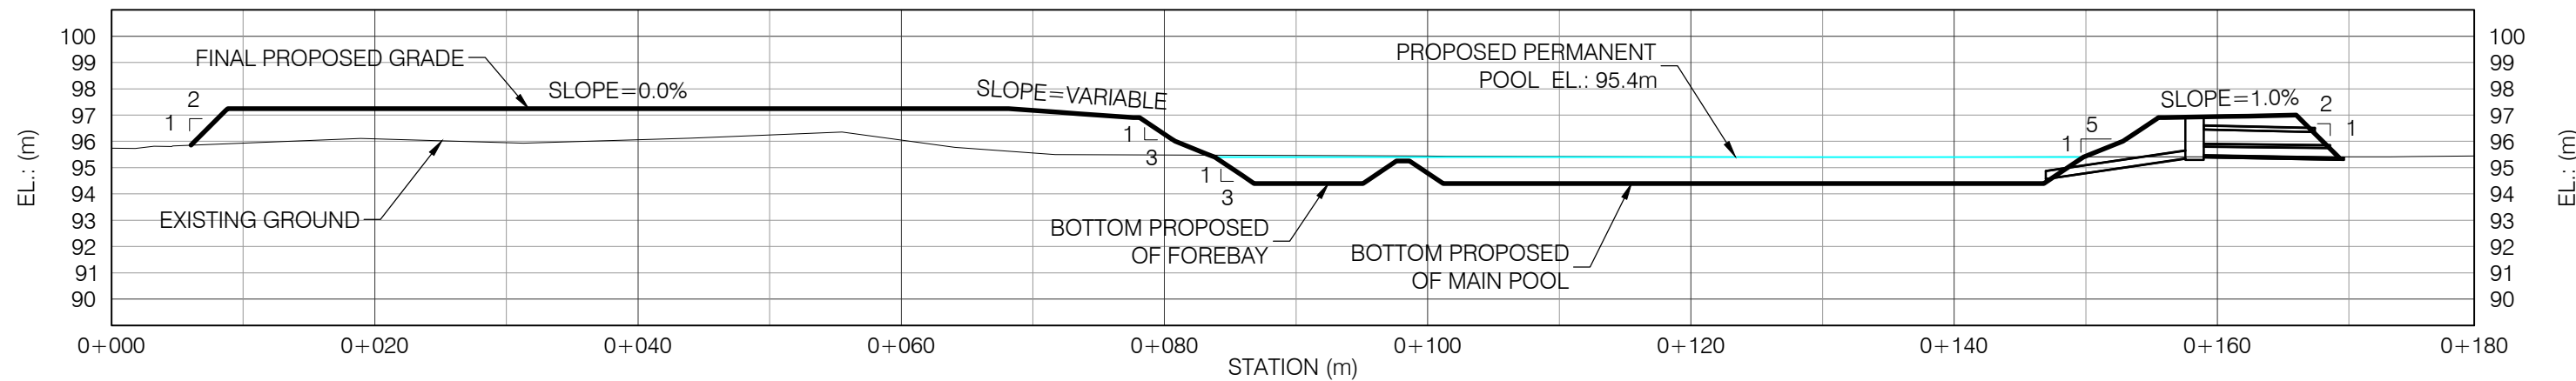


FINAL GRADE	97.24	97.24	97.24	97.24	97.24	97.24	97.18	96.27	94.40	94.79	94.40	94.40	94.40	94.40	95.44	96.94		
EXISTING GROUND	95.74	95.93	96.10	95.95	96.06	96.24	96.05	95.56	95.48	95.46	95.44	95.43	95.41	95.40	95.41	95.41	95.41	95.44

PROFILE 2

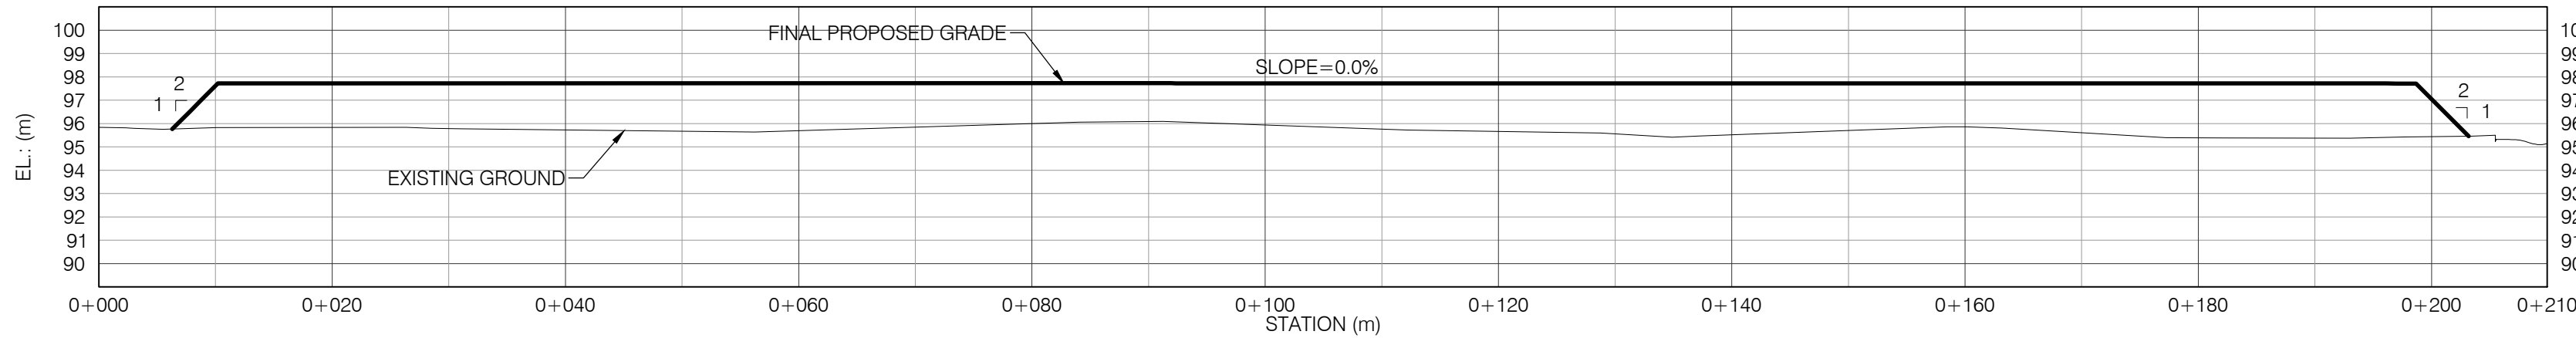


FINAL GRADE	97.62	97.72	97.72	97.72	97.72	97.73	97.73	97.73	97.73	97.73	97.73	97.73	97.73	97.72	97.72	97.72	97.72	
EXISTING GROUND	95.84	95.83	95.83	95.78	95.73	95.67	95.70	95.85	96.00	96.08	95.94	95.76	95.67	95.56	95.51	95.70	95.86	95.14

PROFILE 3

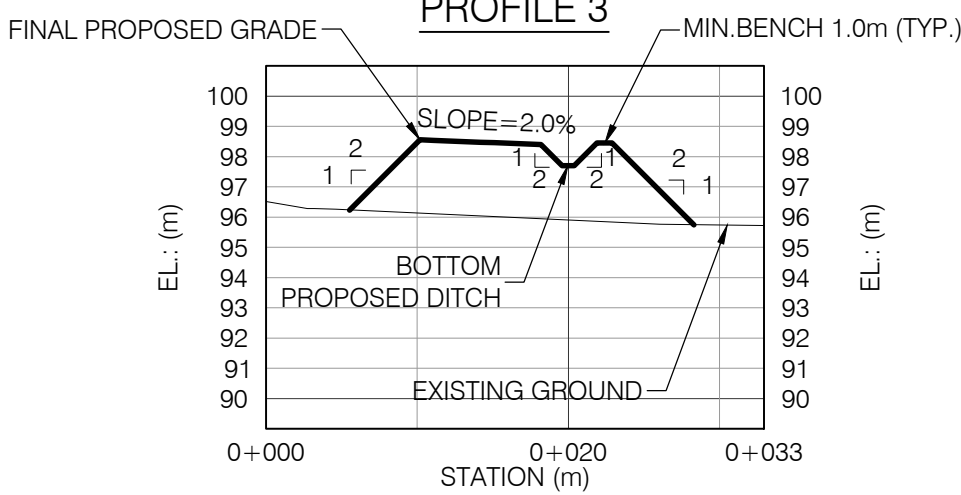


FINAL GRADE	98.46	97.70		
EXISTING GROUND	96.51	96.13	95.90	95.74

PROFILE 4

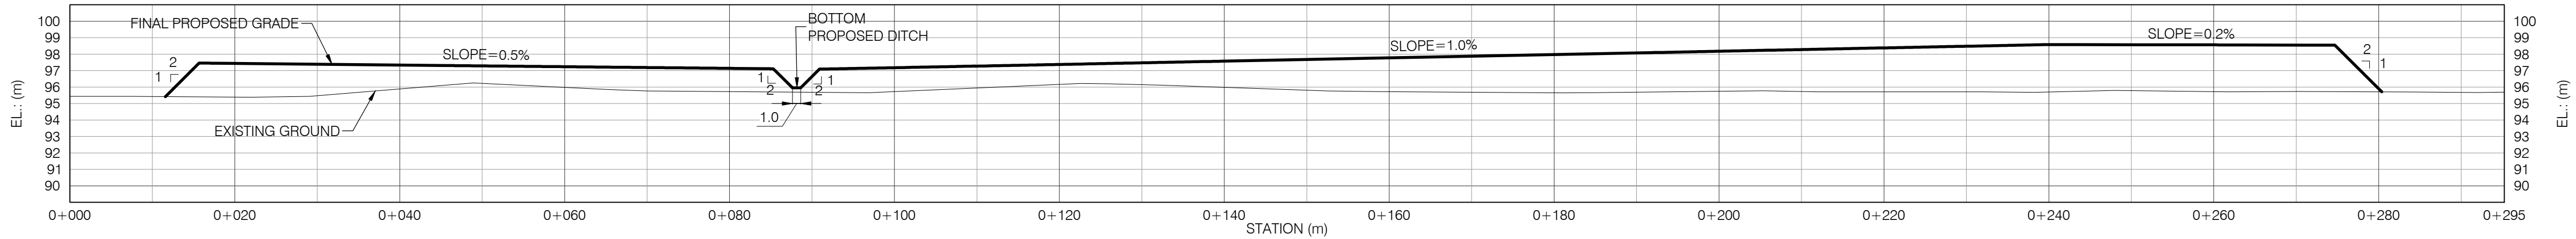

FINAL GRADE			97.44																
EXISTING GROUND	95.44	95.42	95.39	96.48	96.89	96.22	95.98	95.76	95.72	95.68	95.73	95.95	96.16	96.14	95.98	95.81	95.72	95.69	95.69



PROFILE 5

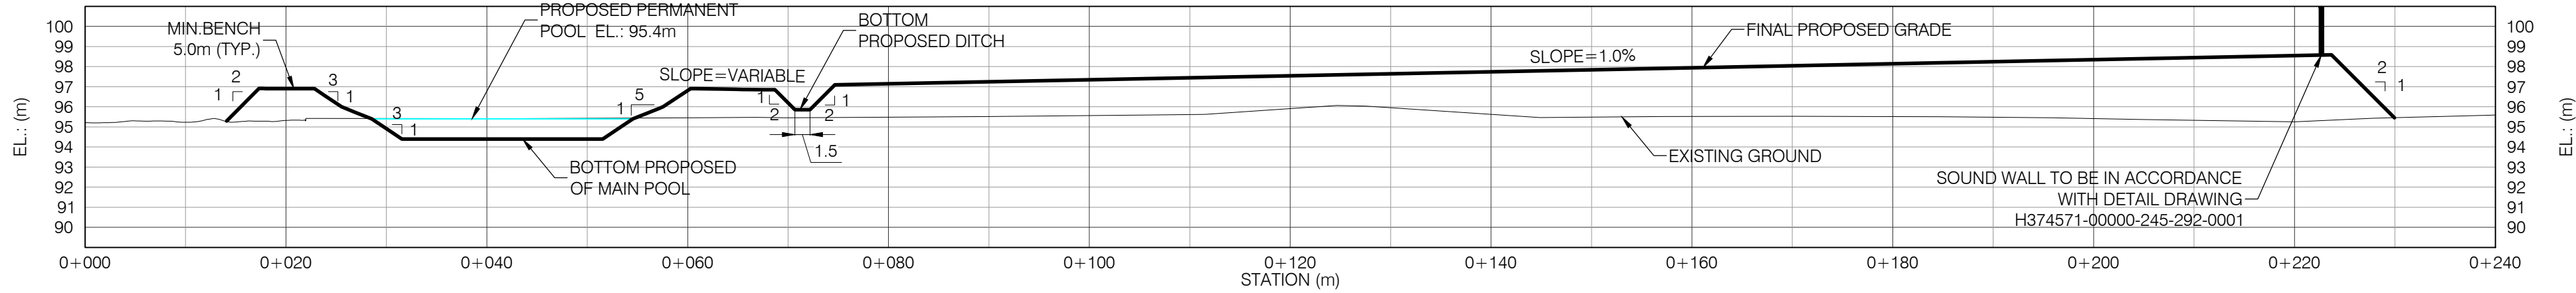

FINAL GRADE			96.90		94.40														
EXISTING GROUND	95.21	95.23	95.32	95.42	95.41	95.43	95.45	95.45	95.49	95.52	95.57	95.61	95.91	95.96	95.63	95.49	95.52	95.51	95.59

NOTES:
1. COORDINATES SYSTEM MTM_NAD83 (CSRS), ZONE 9 (CGVD28)
2. ALL UNITS ARE IN METERS UNLESS OTHERWISE INDICATED
3. THIS SITE PLAN HAS BEEN BASED ON THE SURVEYORS TOPOGRAPHY SKETCH PREPARED BY TULLOCH GEOMATICS INC. DATED MARCH 12, 2025
4. LOT ADDRESS: 4186 WILLIAM MCEWEN DR, OTTAWA

241437	TOPOGRAPHIC PLAN OF SURVEY	AC	FOR PERMITTING	B. THOMAS	V. BRUNELLE P. Eng P.E.O. No. 100617887	2025-07-24
	SURFACE LIDAR	AB	FOR PERMITTING	B. THOMAS	V. BRUNELLE P. Eng P.E.O. No. 100617887	2025-05-09
	7154024300000-47-D20-0001-02	AA	FOR COMMENTS	B. THOMAS	V. BRUNELLE P. Eng P.E.O. No. 100617887	2025-05-02
DRAWING No.	DESCRIPTION	REV	DESCRIPTION	PREPARED BY	CHECKED BY	DATE
REFERENCE DRAWINGS		REVISIONS				

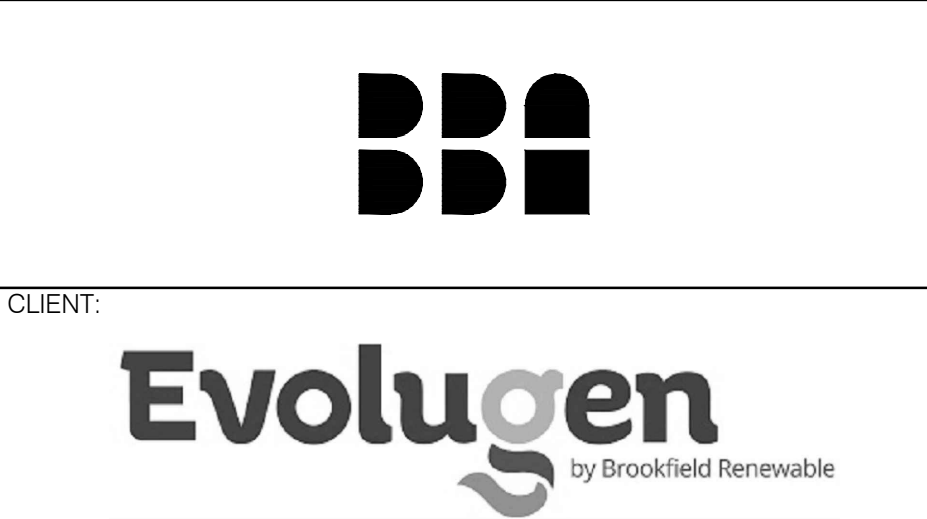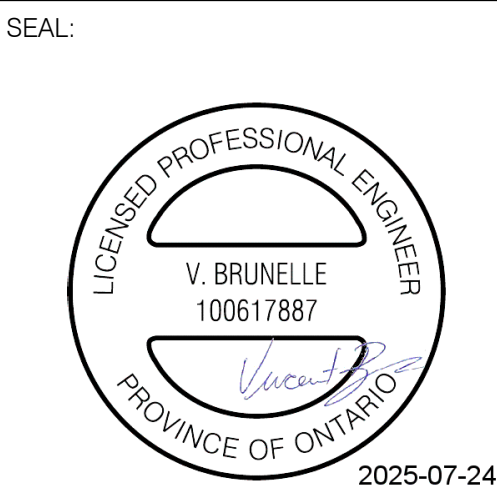

PROJECT: TRAIL ROAD BESS	
TITLE: CIVIL BESS SITE SECTIONS	
DESIGNED BY: B. THOMAS	DRAFTED BY: A. MENESSES
PREPARED BY: B. THOMAS	CHECKED BY: V. BRUNELLE P. Eng, P.E.O. No. 100617887
SCALE: INDICATED	DATE: 2025-04-24
DRAWING No.: 7154024-200000-41-D52-0003	SHEET: 01
	SIZE: A1
	REV: AC

FOR PERMITTING
NOT TO BE USED FOR CONSTRUCTION

