


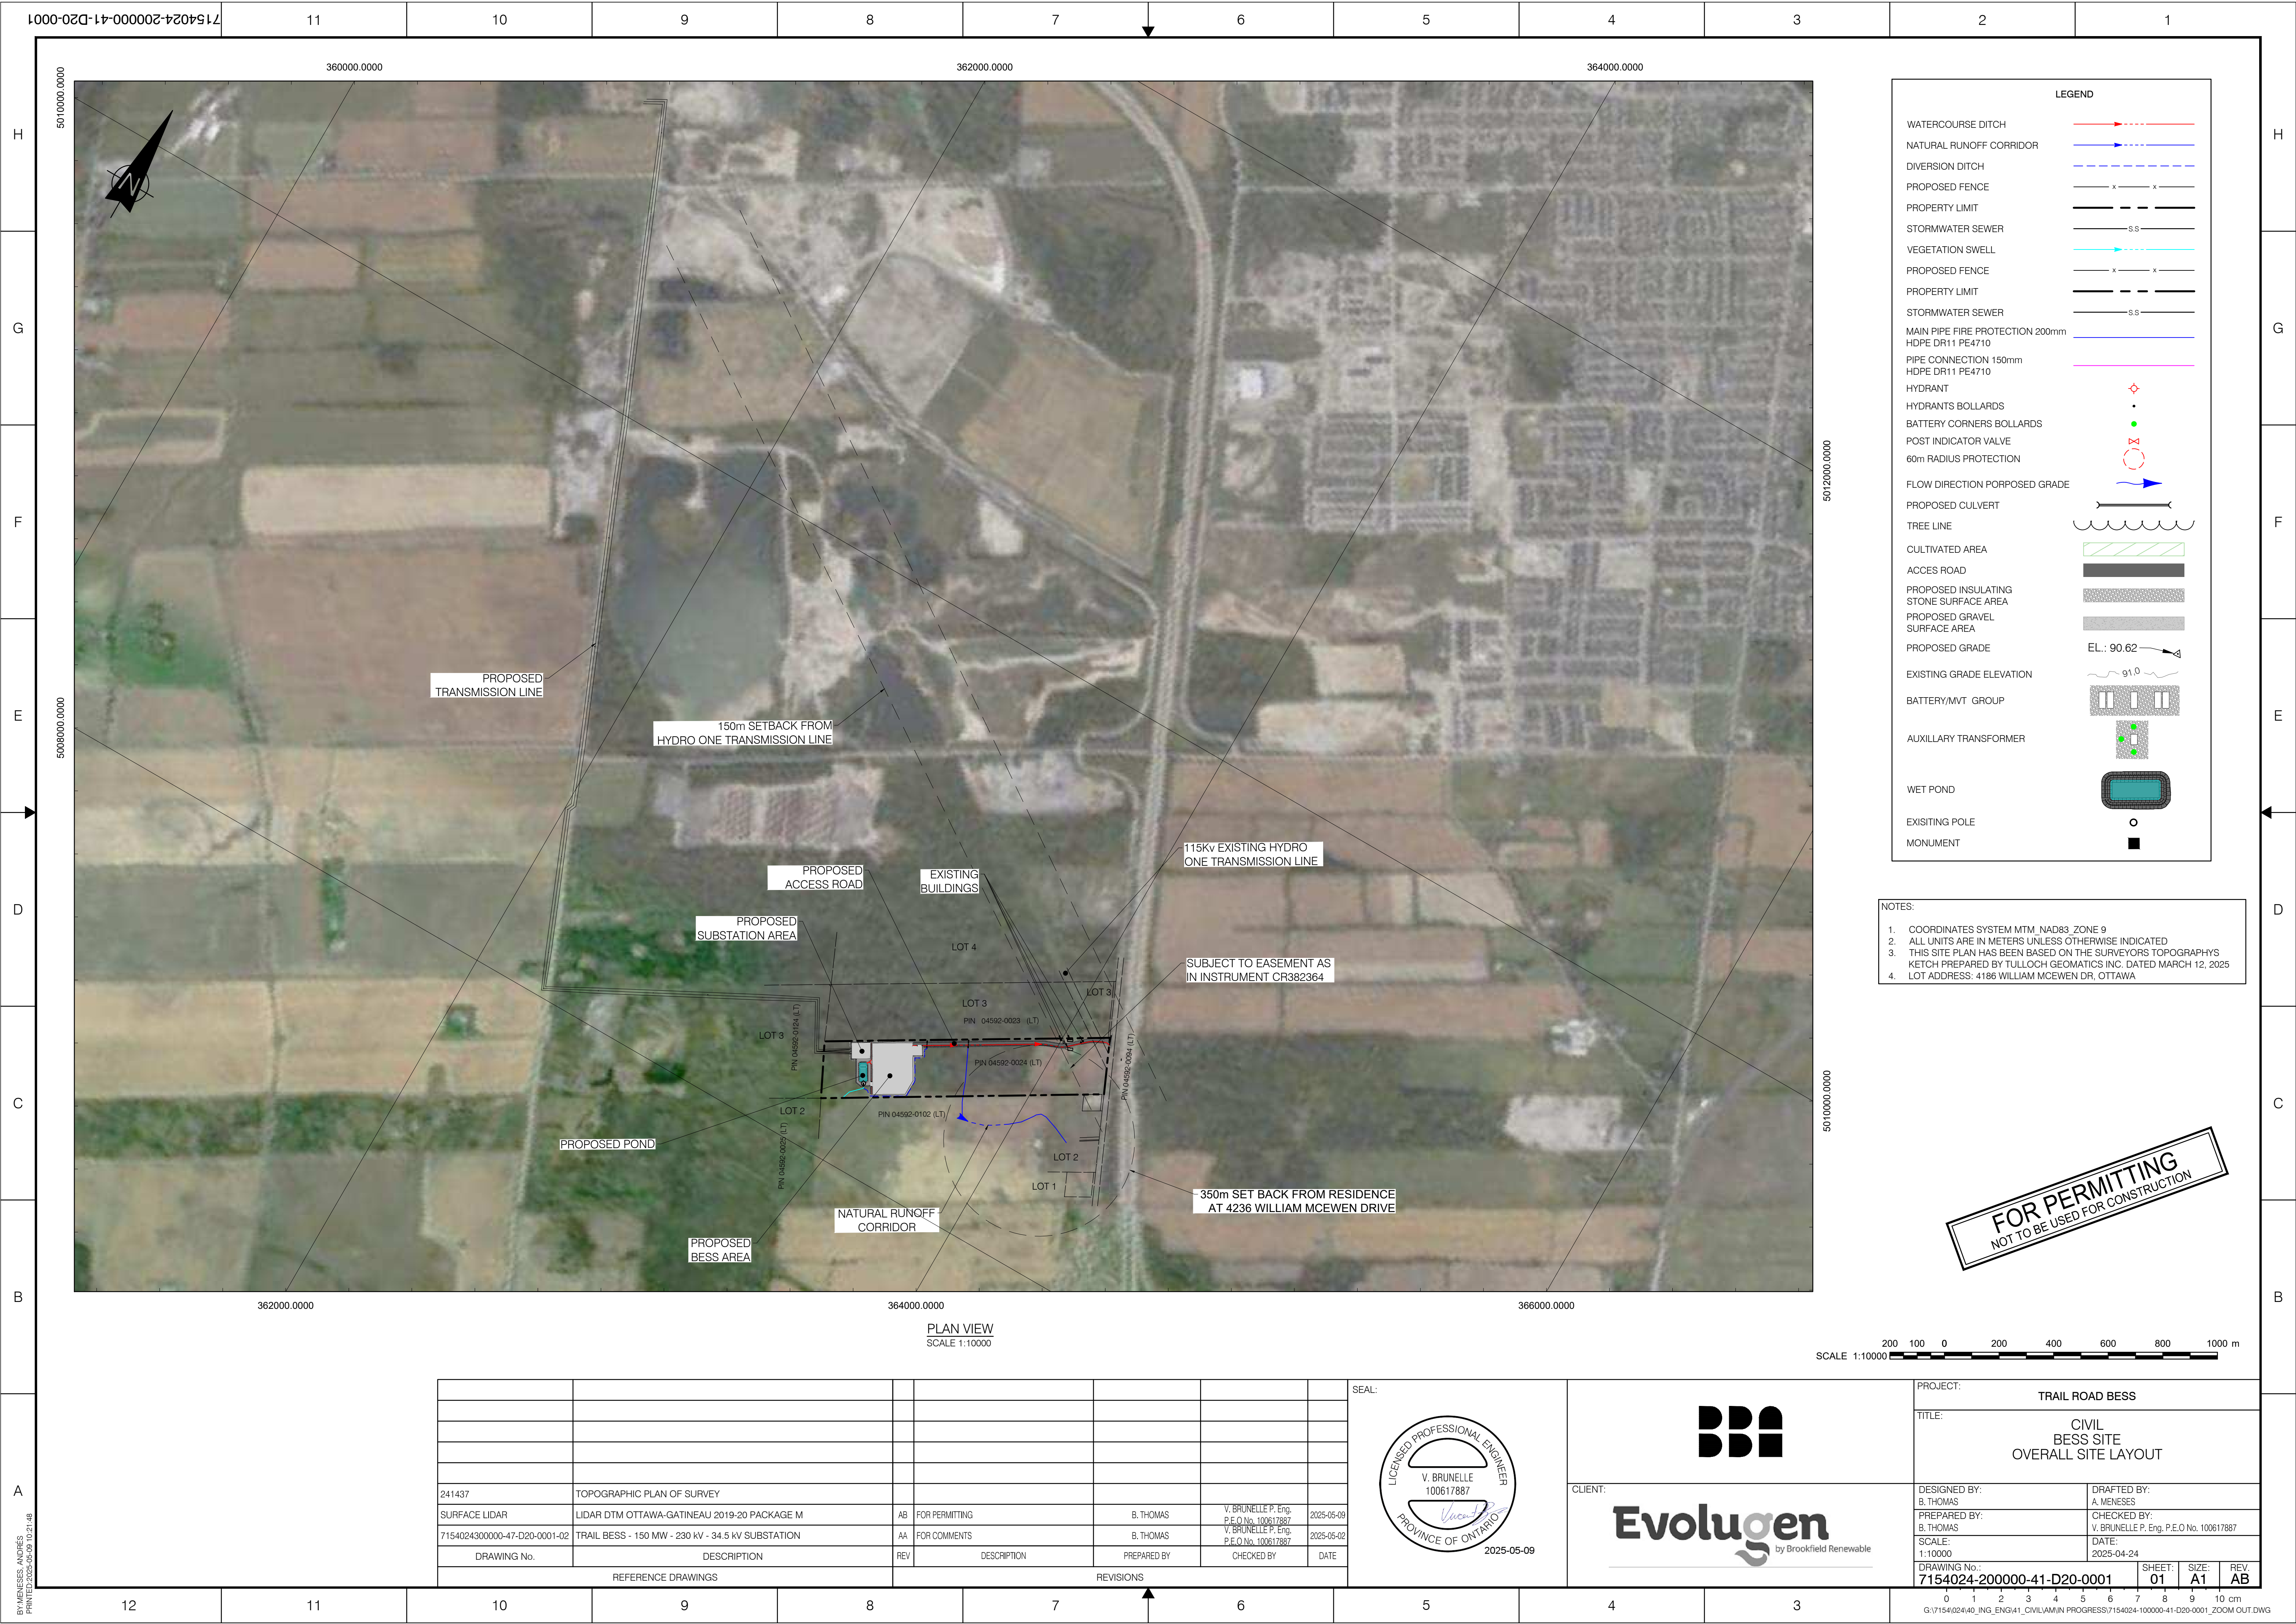

LEGEND


WATERCOURSE DITCH
NATURAL RUNOFF CORRIDOR
DIVERSION DITCH
PROPOSED FENCE
PROPERTY LIMIT
STORMWATER SEWER
VEGETATION SWELL
PROPOSED FENCE
PROPERTY LIMIT
STORMWATER SEWER
MAIN PIPE FIRE PROTECTION 200mm HDPE DR11 PE4710
PIPE CONNECTION 150mm HDPE DR11 PE4710
HYDRANT
HYDRANTS BOLLARDS
BATTERY CORNERS BOLLARDS
POST INDICATOR VALVE
60m RADIUS PROTECTION
FLOW DIRECTION PORPOSED GRADE
PROPOSED CULVERT
TREE LINE
CULTIVATED AREA
ACCES ROAD
PROPOSED INSULATING STONE SURFACE AREA
PROPOSED GRAVEL SURFACE AREA
PROPOSED GRADE
EXISTING GRADE ELEVATION
BATTERY/MVT GROUP
AUXILLARY TRANSFORMER
WET POND
EXISTING POLE
MONUMENT

- NOTES:**
- COORDINATES SYSTEM MTM, NAD83, ZONE 9
 - ALL UNITS ARE IN METERS UNLESS OTHERWISE INDICATED
 - THIS SITE PLAN HAS BEEN BASED ON THE SURVEYORS TOPOGRAPHYS KETCH PREPARED BY TULLOCH GEOMATICS INC. DATED MARCH 12, 2025
 - LOT ADDRESS: 4186 WILLIAM MCEWEN DR, OTTAWA

FOR PERMITTING
NOT TO BE USED FOR CONSTRUCTION



241437	TOPOGRAPHIC PLAN OF SURVEY					
SURFACE LIDAR	LIDAR DTM OTTAWA-GATINEAU 2019-20 PACKAGE M	AB	FOR PERMITTING	B. THOMAS	V. BRUNELLE P. Eng. P.E.O No. 100617887	2025-05-09
7154024300000-47-D20-0001-02	TRAIL BESS - 150 MW - 230 kV - 34.5 kV SUBSTATION	AA	FOR COMMENTS	B. THOMAS	V. BRUNELLE P. Eng. P.E.O No. 100617887	2025-05-02
DRAWING No.	DESCRIPTION	REV	DESCRIPTION	PREPARED BY	CHECKED BY	DATE
REFERENCE DRAWINGS			REVISIONS			

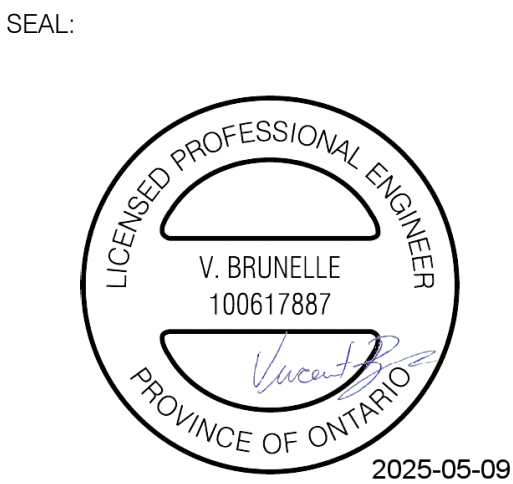

BB

Evulugen
by Brookfield Renewable

CLIENT:

PROJECT: TRAIL ROAD BESS	
TITLE: CIVIL BESS SITE OVERALL SITE LAYOUT	
DESIGNED BY: B. THOMAS	DRAFTED BY: A. MENESSES
PREPARED BY: B. THOMAS	CHECKED BY: V. BRUNELLE P. Eng. P.E.O No. 100617887
SCALE: 1:10000	DATE: 2025-04-24
DRAWING No.: 7154024-200000-41-D20-0001	SHEET: 01
	SIZE: A1
	REV: AB