

Copyright Reserved

The Contractor shall verify and be responsible for all dimensions. DO NOT scale the drawing - any errors or omissions shall be reported to Stantec without delay.
The Copyrights to all designs and drawings are the property of Stantec. Reproduction or use for any purpose other than that authorized by Stantec is forbidden.

Legend

- R1A**
0.38 | 155
SANITARY DRAINAGE AREA ID#
POPULATION
SANITARY DRAINAGE AREA ha.
- G1A**
0.38 | INF
SANITARY DRAINAGE AREA ID#
INFILTRATION RATES
SANITARY DRAINAGE AREA ha.
- SANITARY DRAINAGE AREA**
PROPOSED SANITARY SEWER
EXISTING SANITARY SEWER

Notes

1	2ND SUBMISSION FOR SITE PLAN APPROVAL	JP	SG	25.09.05
0	1ST SUBMISSION FOR SITE PLAN APPROVAL	JP	SG	25.05.13
Revision		By	Appd.	YY.MM.DD

File Name:	160402143-HMB5-PH7-D8	JP	SG	JP	25.04.17
		Dwn.	Chkd.	Dsgn.	YY.MM.DD

Permit-Seal



Client/Project

Mattamy Homes

HMB PHASE 7


OTTAWA, ON

Title

SANITARY DRAINAGE PLAN

Project No.	Scale	0 3 9 15m
160402143	1:300	
Drawing No.	Sheet	Revision

SA-1 9 of 9 1

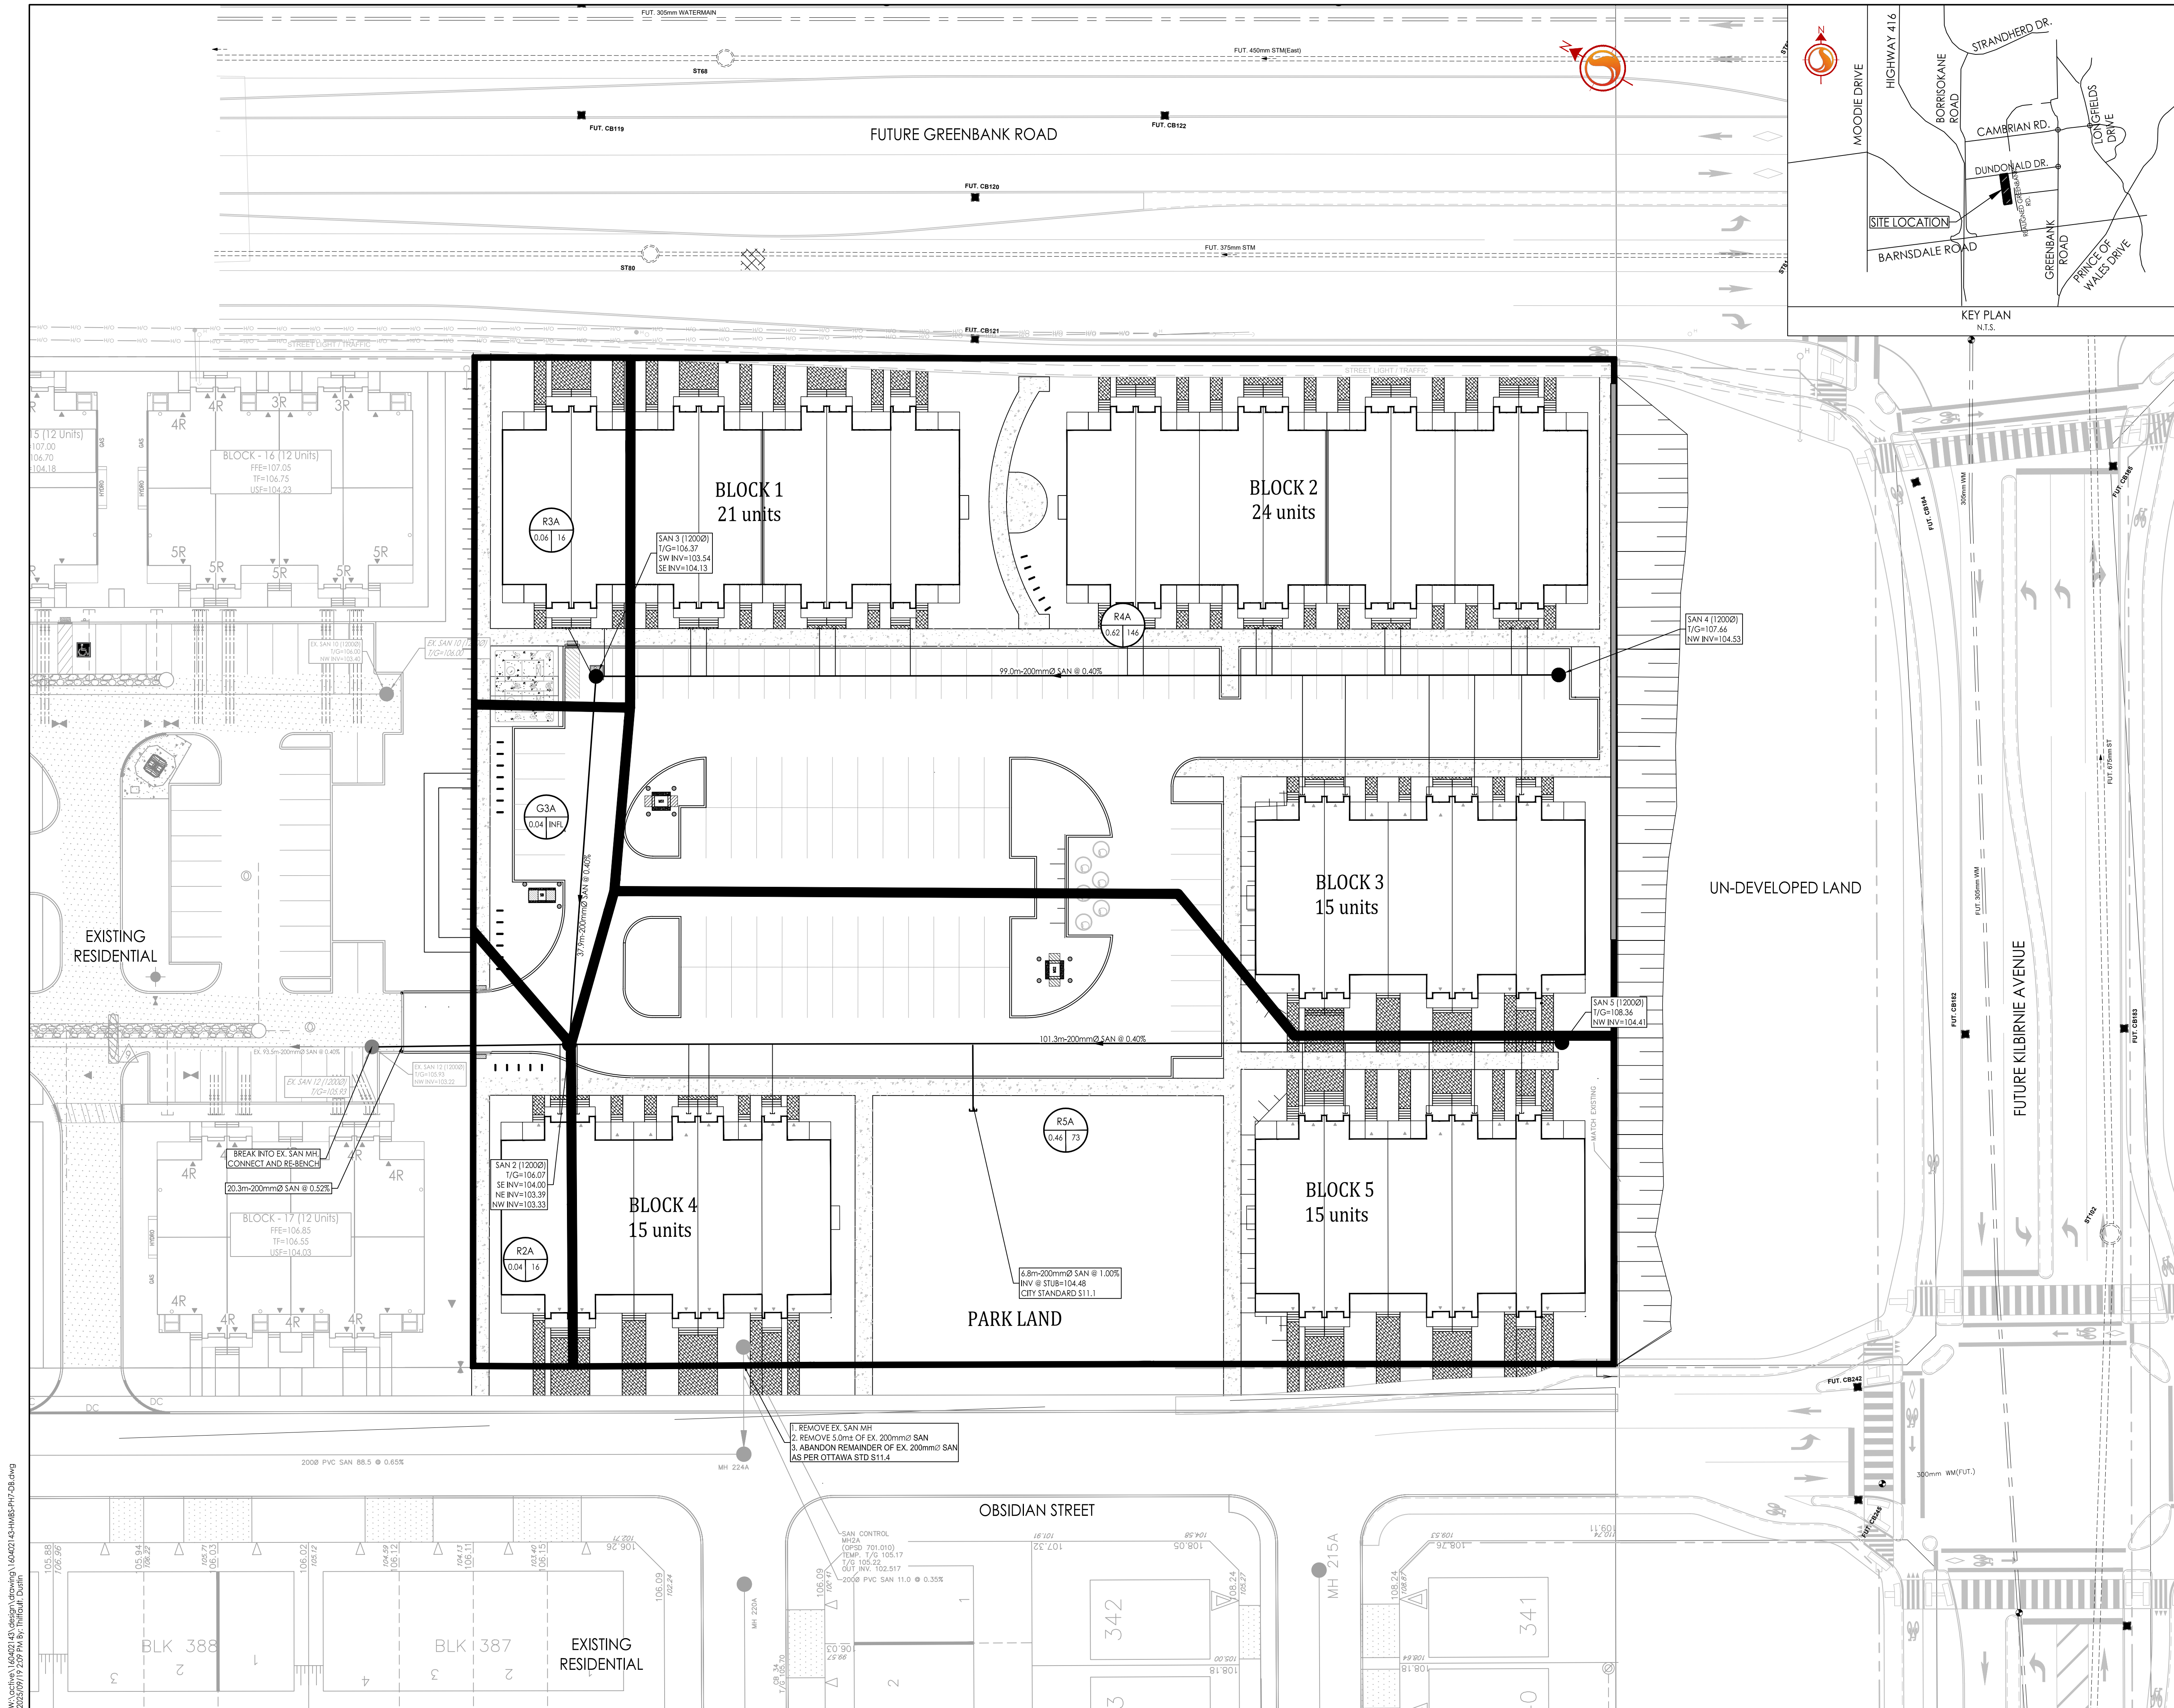

W:\Active\160402143\design\dwg\160402143-HMB5-PH7-D8.dwg
25/09/17 2:09 PM by: J. Thiffault