

Copyright Reserved

The Contractor shall verify and be responsible for all dimensions. DO NOT scale the drawing - any errors or omissions shall be reported to Stantec without delay.
The Copyrights to all designs and drawings are the property of Stantec. Reproduction or use for any purpose other than that authorized by Stantec is forbidden.

Legend

- L101A**
1.00 0.85
- AREA ID
 - RUNOFF COEFFICIENT
 - STORM DRAINAGE AREA no.
 - STORM DRAINAGE BOUNDARY
 - MAXIMUM STATIC PONDING LIMITS
 - DIRECTION OF OVERLAND FLOW
 - PROPOSED STORM SEWER
 - PROPOSED CATCHBASIN
 - INLET CONTROL DEVICE (SEE ICD TABLE ON THIS PLAN)
 - EXISTING STORM SEWER
 - EXISTING CATCHBASIN
 - THERMAL INSULATION ON STORM SEWER WHERE COVER IS LESS THAN 1.5m. THERMAL INSULATION ON WATERMAIN WHERE COVER IS LESS THAN 2.4m AS PER W22.

Notes

SCHEDULE OF INLET CONTROL DEVICES				
Structure ID	ICD Type	ICD Size	100yr Flow (L/s)	100yr Head (m)
202A	IPEX Tempest HF	127mm	34.600	1.220
202B	IPEX Tempest HF	102mm	25.000	1.510

1	2ND SUBMISSION FOR SITE PLAN APPROVAL	JP	SG	25.09.05
0	1ST SUBMISSION FOR SITE PLAN APPROVAL	JP	SG	25.05.13
Revision		By	Appd.	YY.MM.DD

File Name:	160402143-HMB5-PH7-D8	JP	SG	JP	SG	25.04.17
		Dwn.	Chkd.	Dsgn.		YY.MM.DD

Permit-Seal



Client/Project

Mattamy Homes


HMB PHASE 7

OTTAWA, ON

Title

STORM DRAINAGE PLAN

Project No. 160402143	Scale 1:300	Sheet SD-1	Revision 1
--------------------------	----------------	---------------	---------------

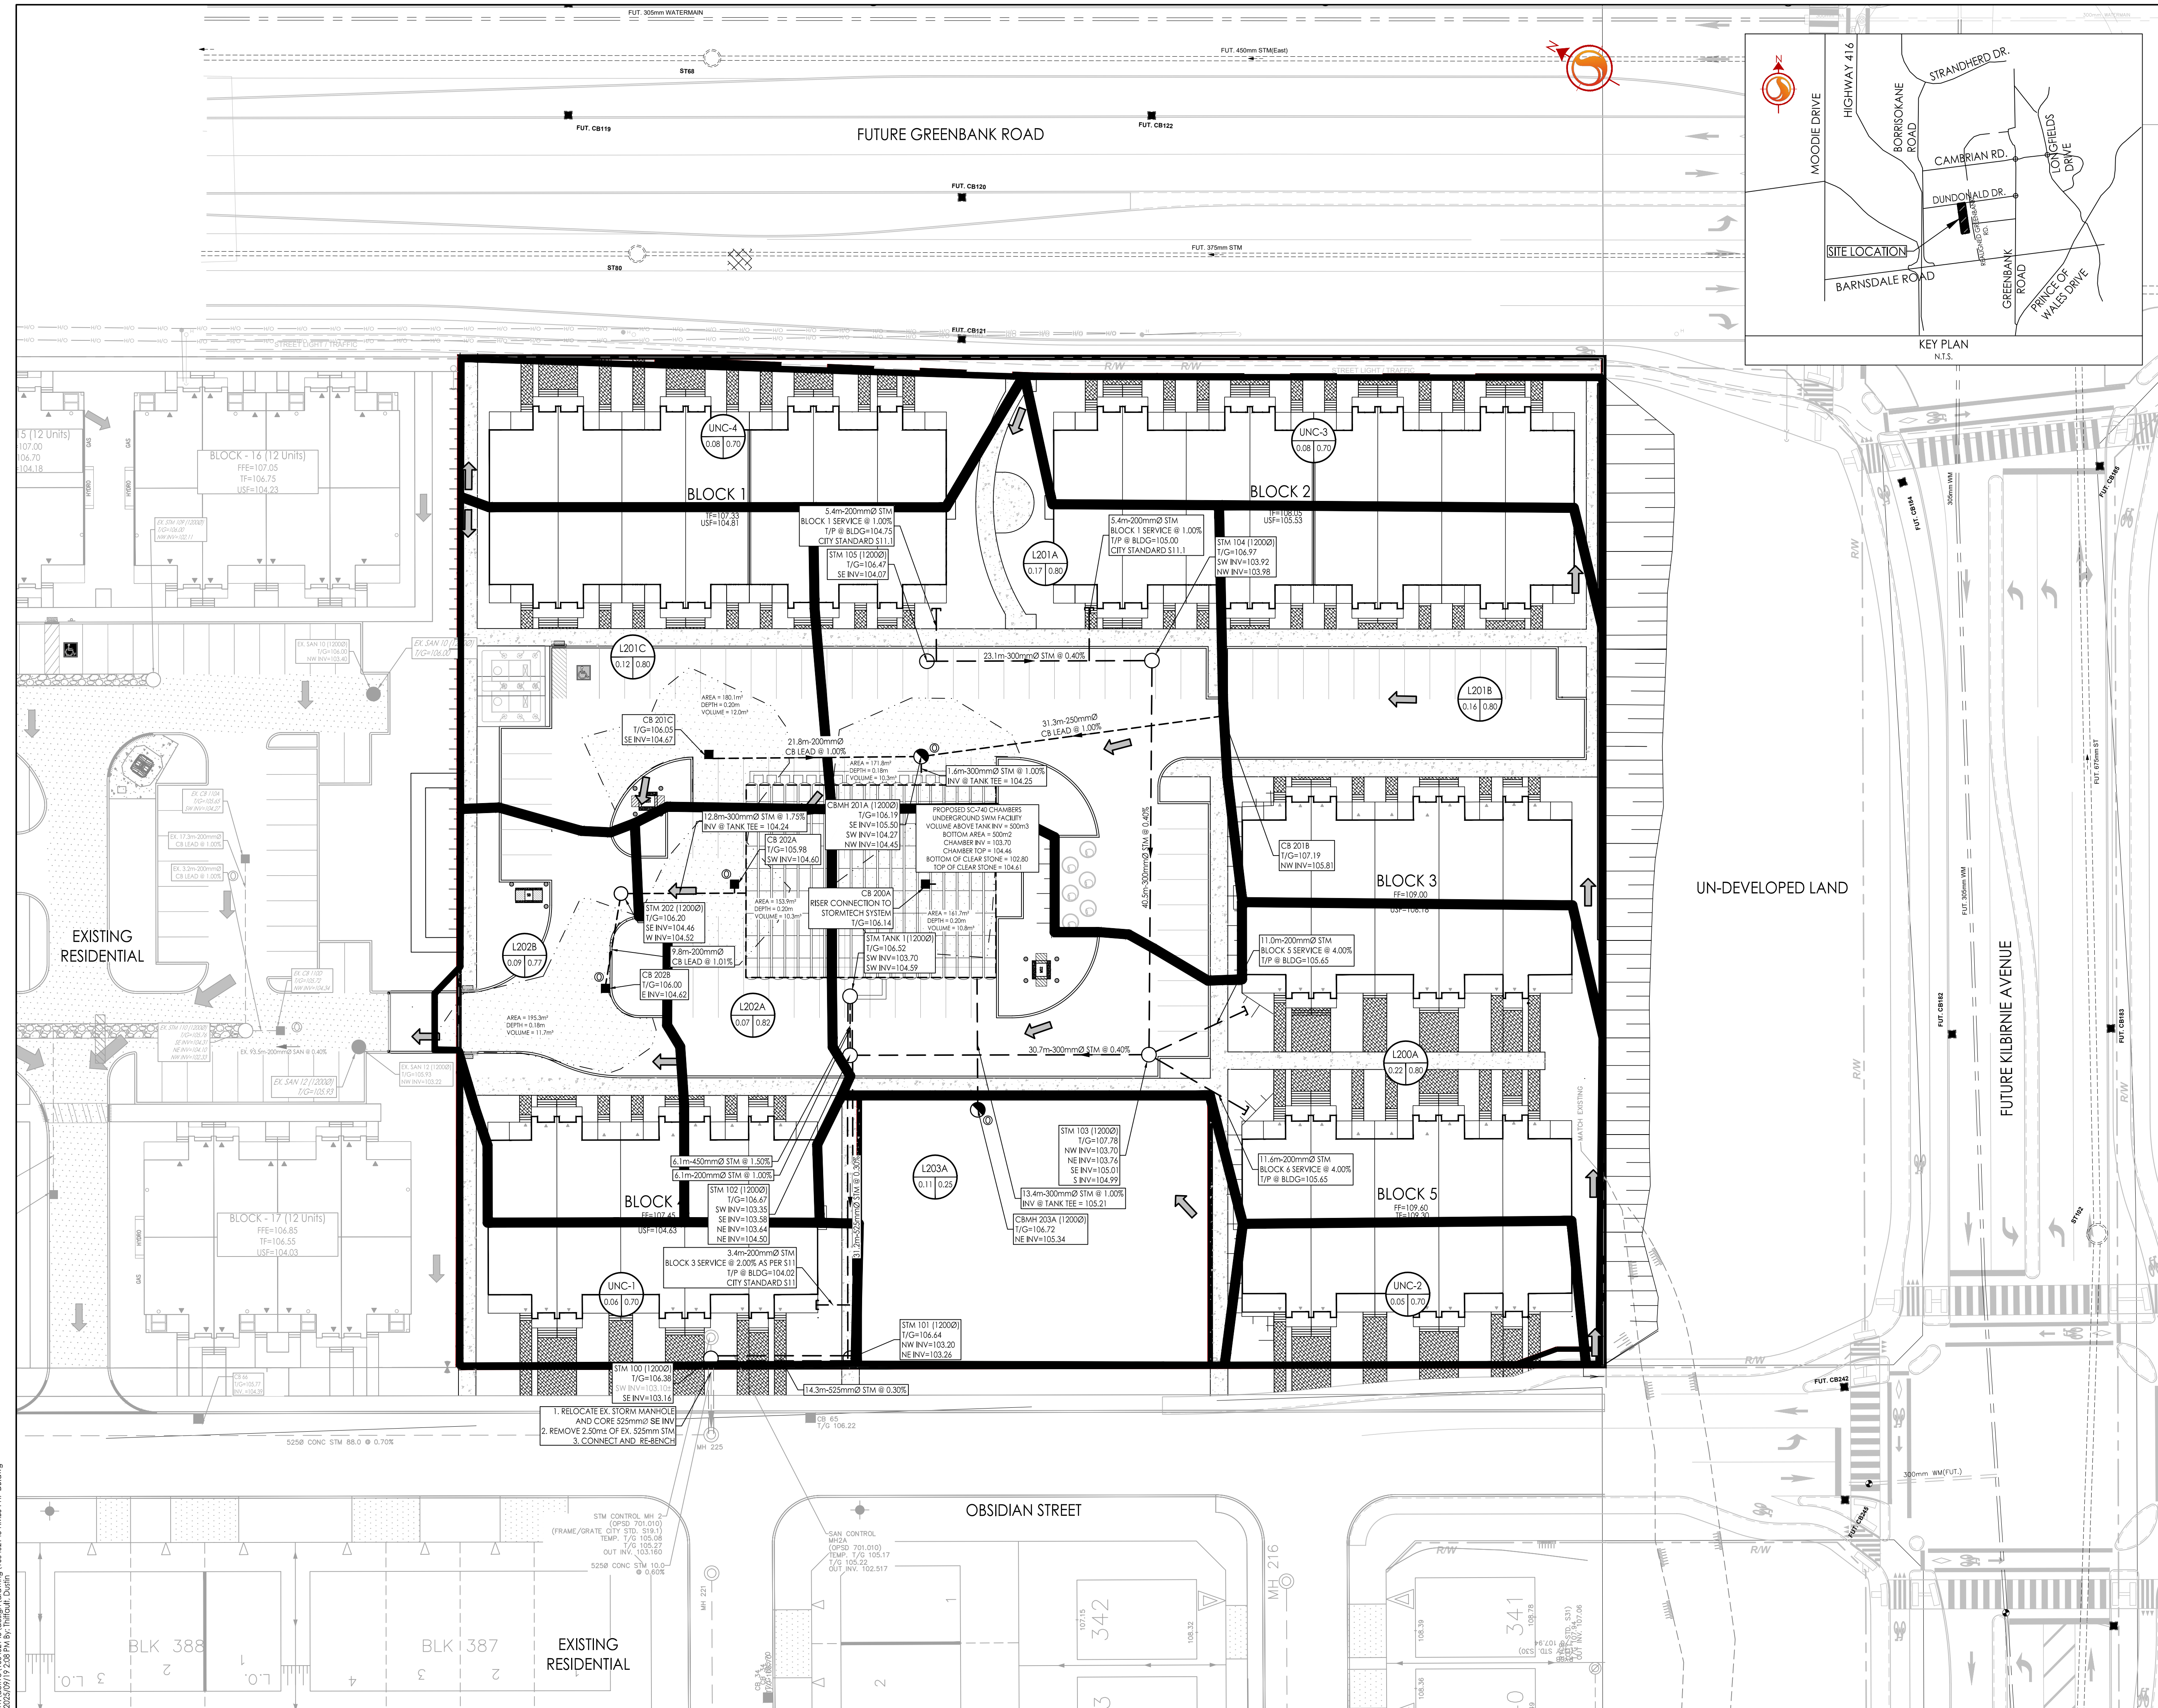

W:\Active\160402143\design\drawings\160402143-HMB5-PH7-D8.dwg
25/09/25 17:28 PM by: J. Thiffault, Dgn