


COLONNADE ROAD



SCALE : 3/32" = 1'-0"

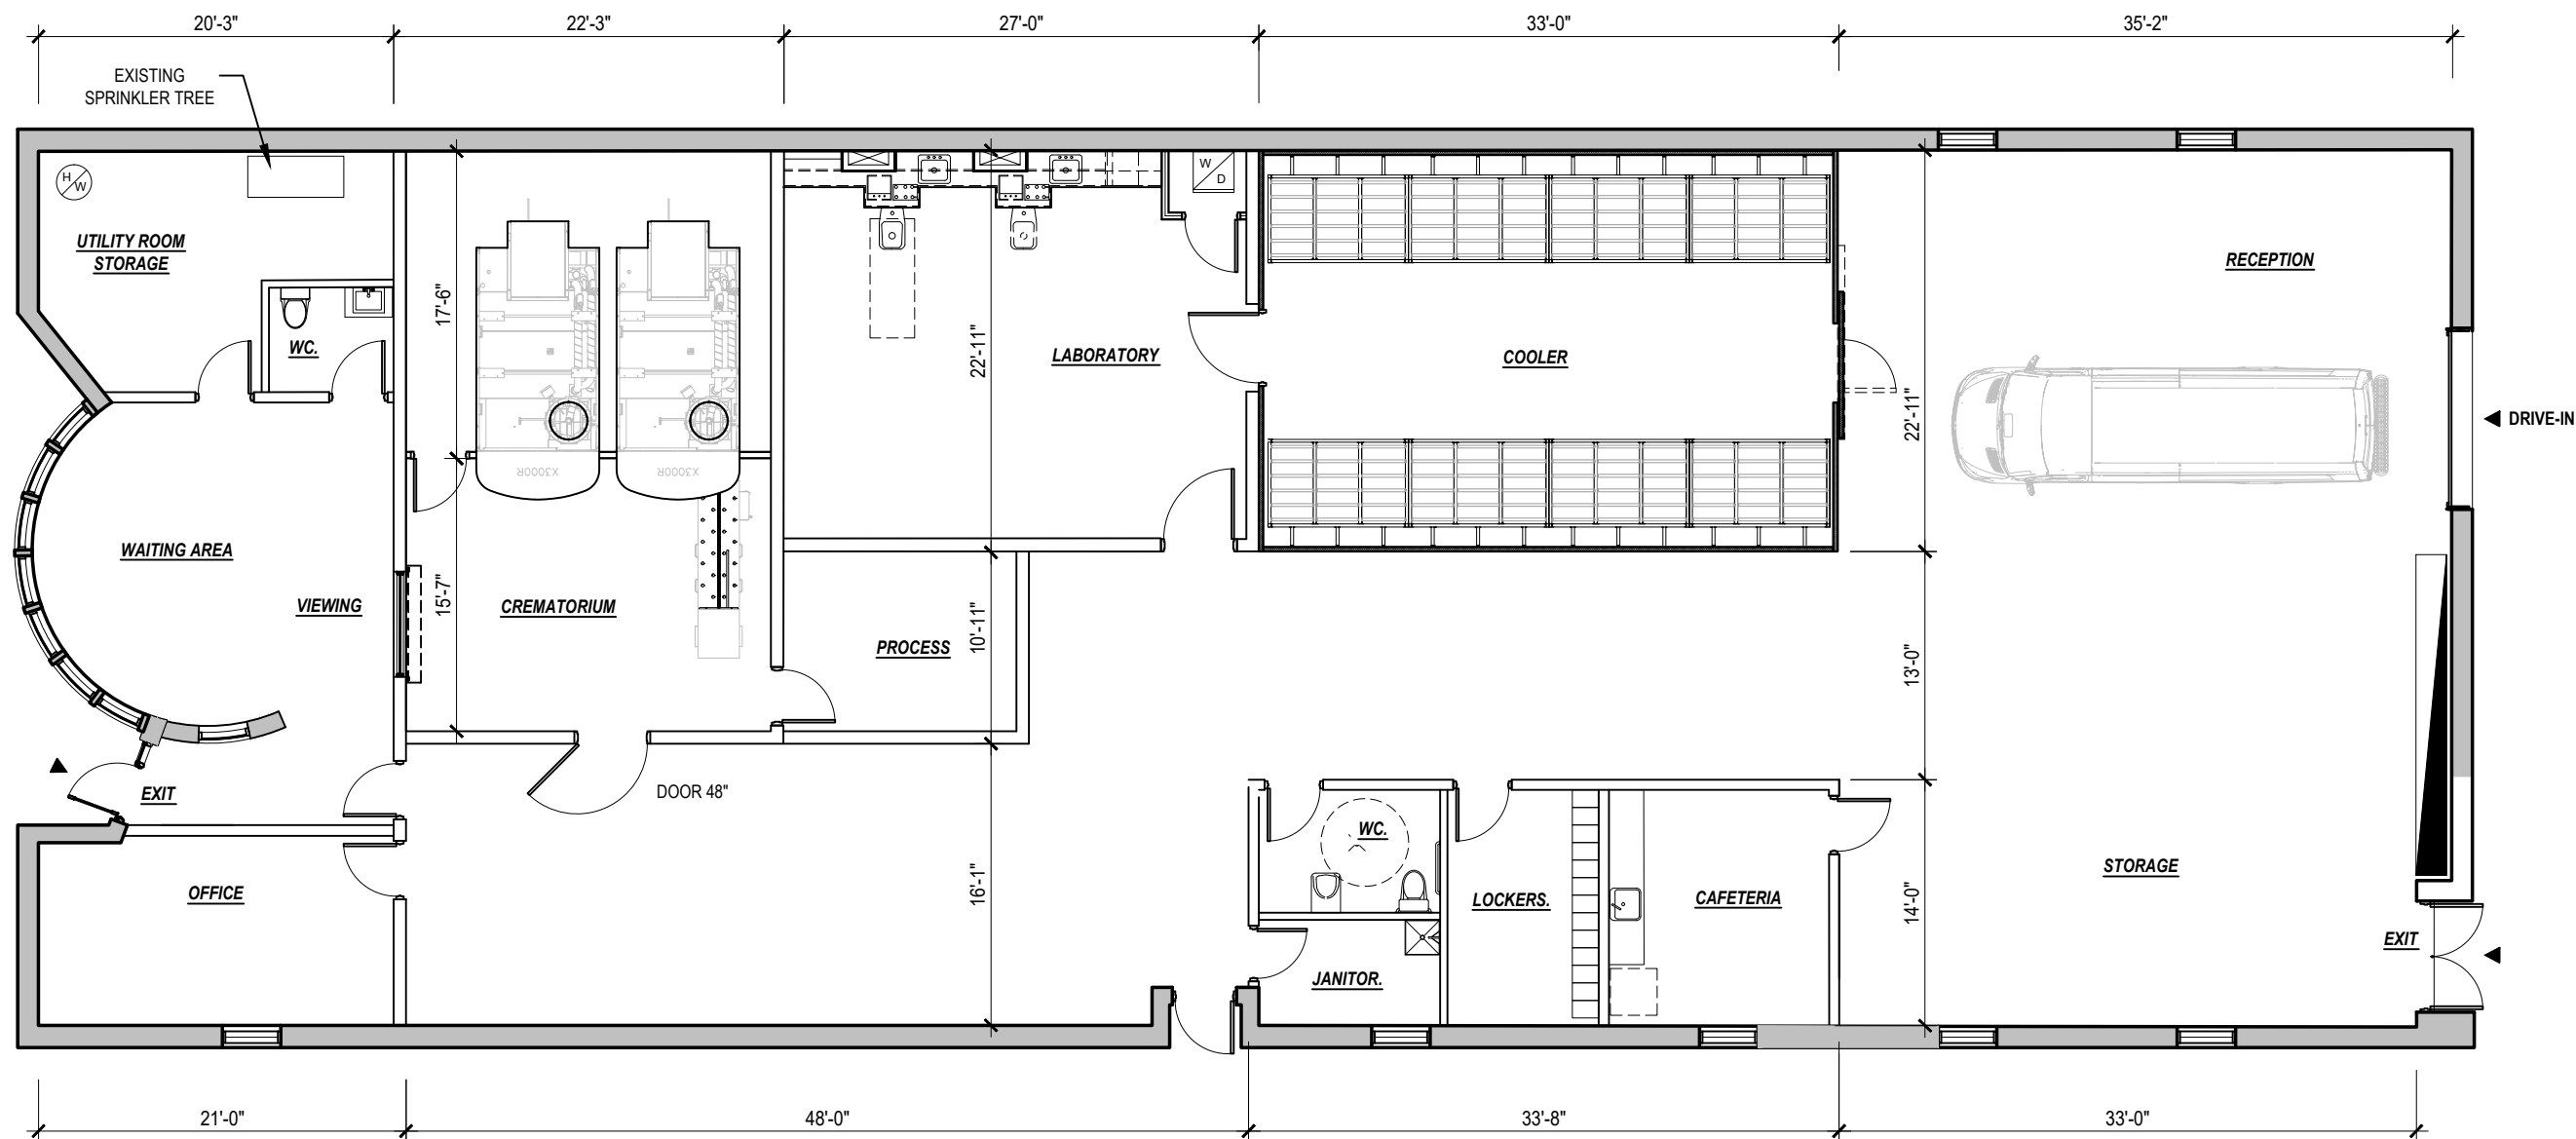

ZINNO ZAPPITELLI ARCHITECTES

333, BOULEVARD DECARIE, SUITE 220, VILLE SAINT-LAURENT, QC H4N 3M9 T.514.735.5661 F. 514.733.4242 E. infozzarch.com

SCI-PCC AND CREMATORY

GROUND FLOOR PLAN

42 Colonnade Road, Ottawa.

OPTION 04.
DATE: 2025.06.03

A.04

PROJECT N.: 25-019