


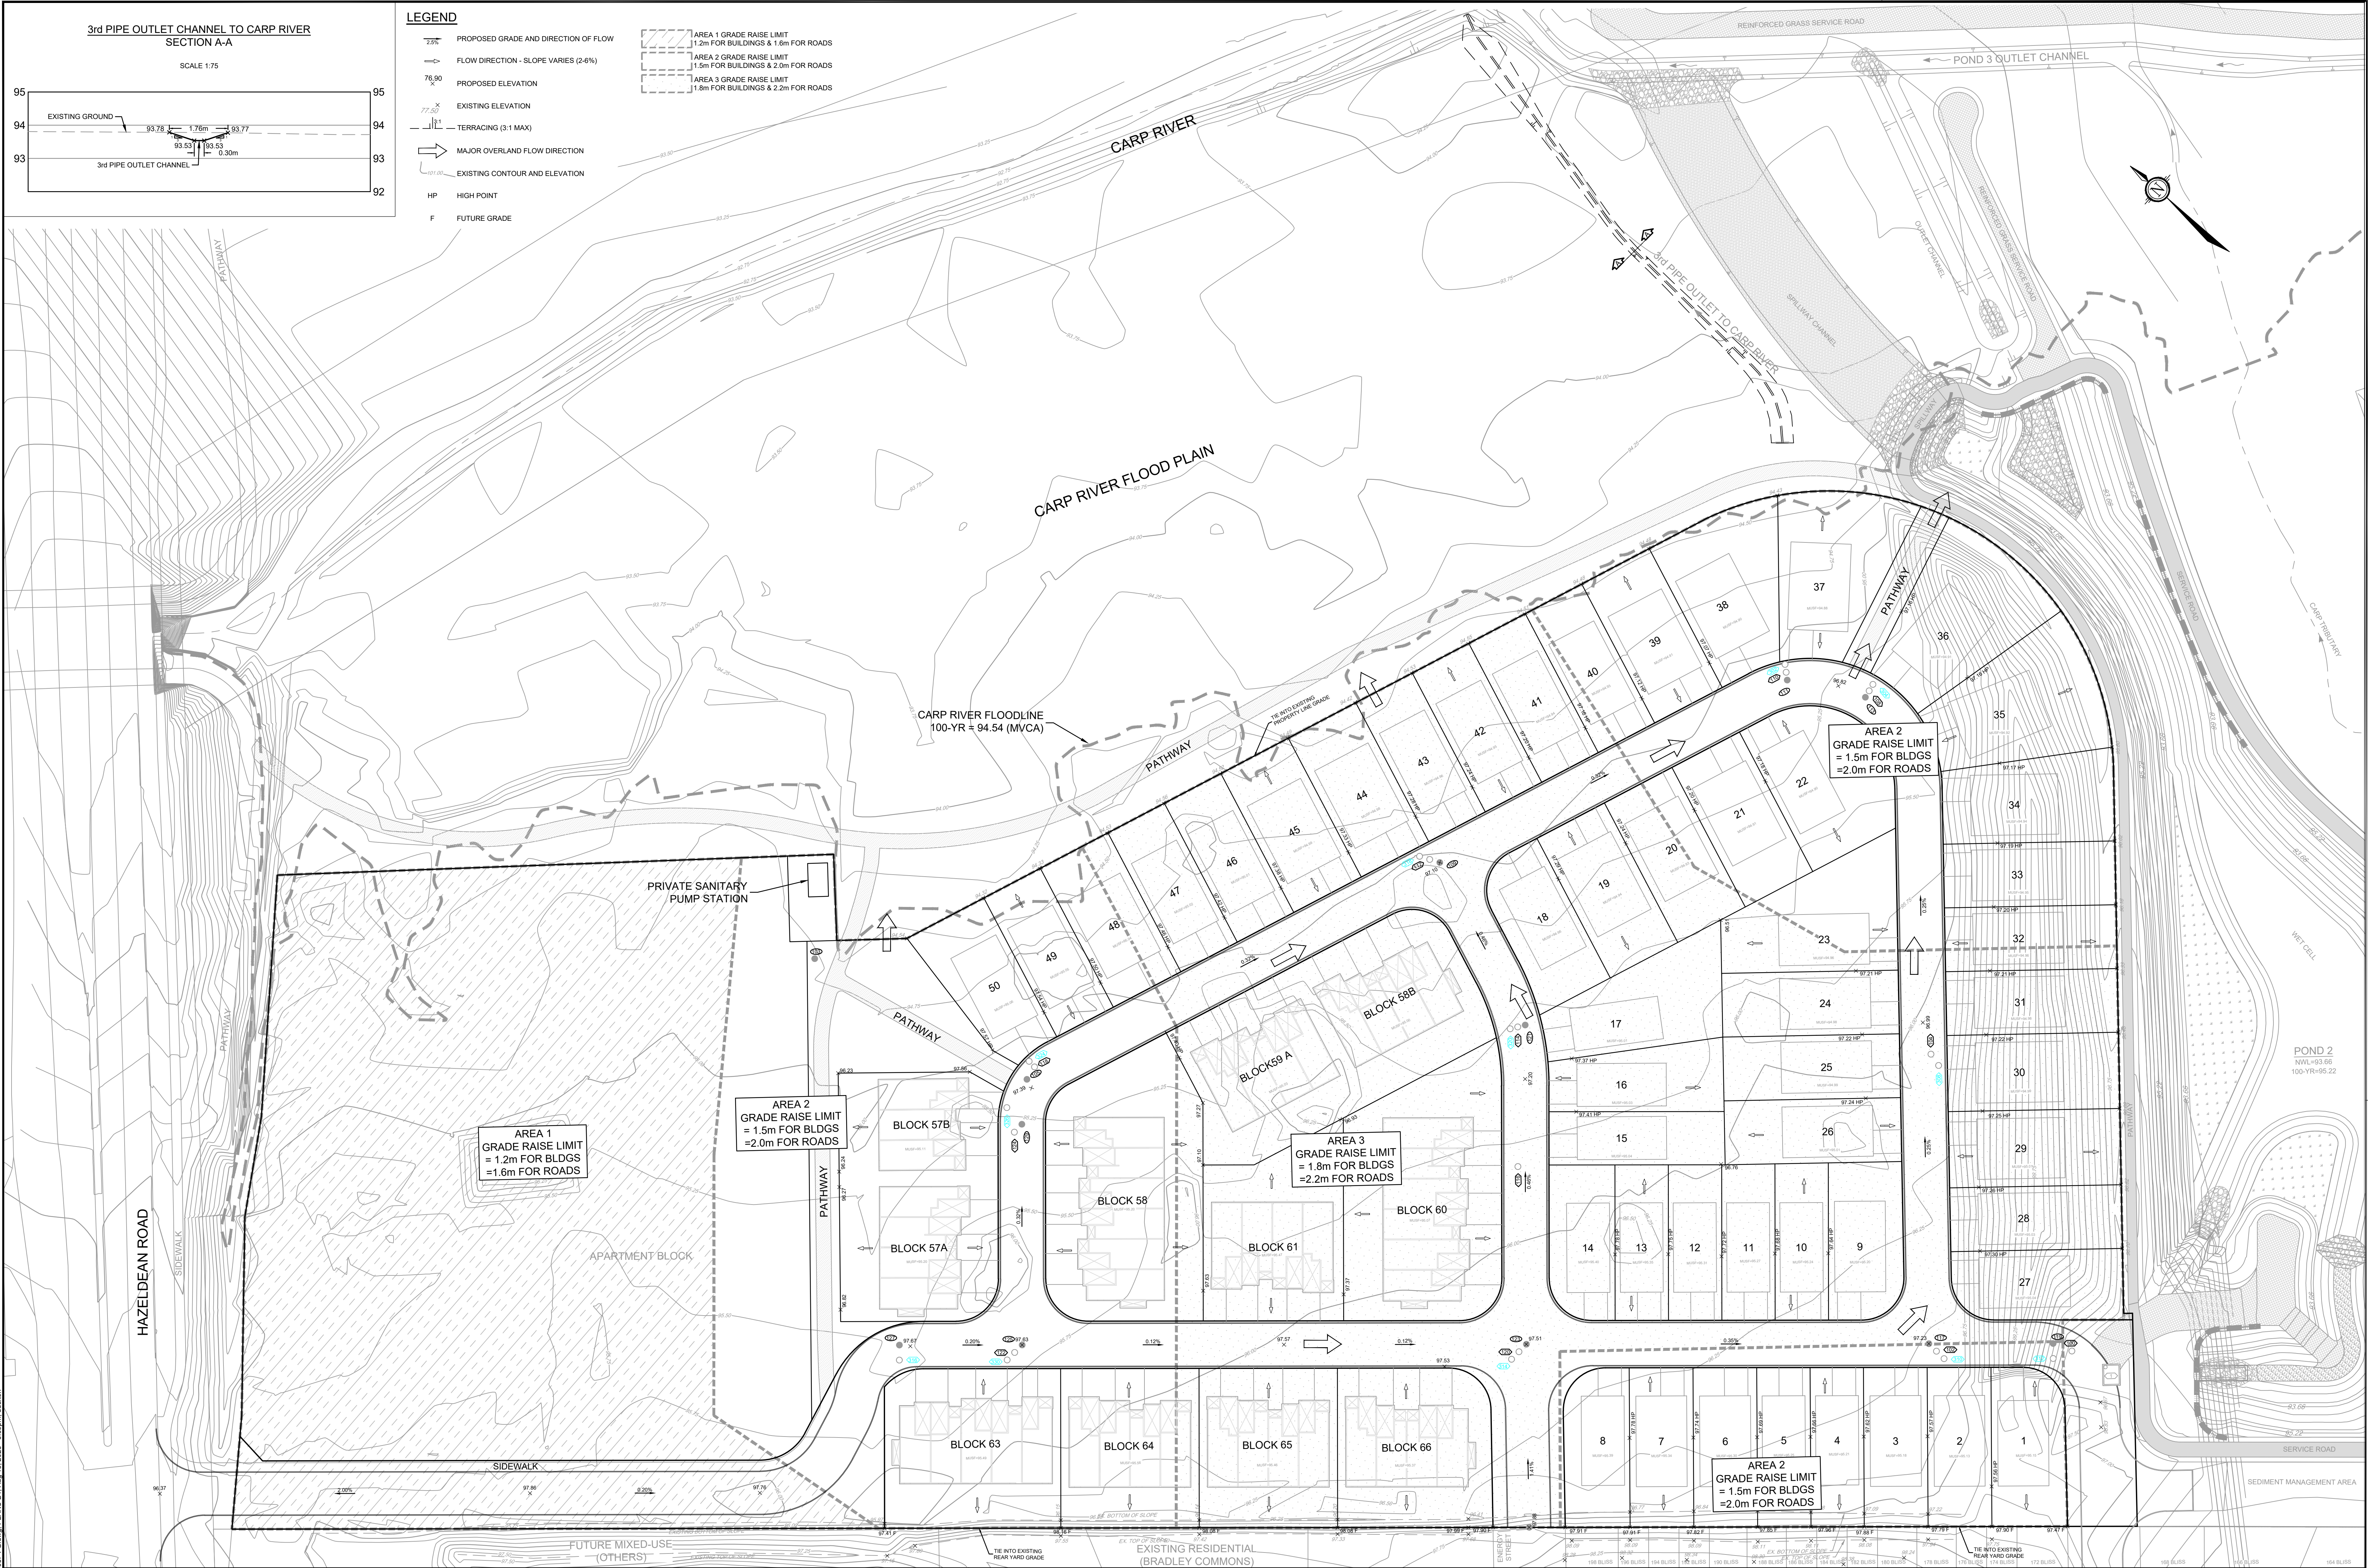

NOTE:
THE POSITION OF ALL POLE LINES, CONDUITS,
WATERMANS, SEWERS AND OTHER
UNDERGROUND AND OVERGROUND UTILITIES AND
STRUCTURES IS NOT NECESSARILY SHOWN ON
THE CONTRACT DRAWINGS, AND WHERE SHOWN,
THE ACCURACY OF THE POSITION OF SUCH
UTILITIES AND STRUCTURES IS NOT GUARANTEED.
BEFORE STARTING WORK, DETERMINE THE EXACT
LOCATION OF ALL SUCH UTILITIES AND
STRUCTURES AND ASSUME ALL LIABILITY FOR
DAMAGE TO THEM.

No.	REVISION	DATE	BY
1.	DRAFT PLAN APPLICATION	AUG 19/25	MAB

SCALE

1:500

0 5 10 15 20

DESIGN	DTD
CHECKED	MAB
DRAWN	DTD
CHECKED	MAB
APPROVED	MAB

FOR REVIEW ONLY

PROFESSIONAL ENGINEER
L.R. WILSON
100180065
PROVINCE OF ONTARIO

PROFESSIONAL ENGINEER
M.A. BISSETT
2025.08.15
PROVINCE OF ONTARIO

NOVATECH

Engineers, Planners & Landscape Architects
Suite 200, 240 Michael Cowpland Drive
Ottawa, Ontario, Canada K2M 1P6

Telephone (613) 254-9643
Facsimile (613) 254-5867
Website www.novatech-eng.com

CITY OF OTTAWA
560 HAZELDEAN ROAD - DOUBLE DECK SUBDIVISION

MASTER GRADING PLAN

PROJECT No. 100057

REV #1

DRAWING No. 100057-GR